

STAGE 15A 67 Lots
STAGE 15B 62 Lots
STAGE 15C 14 Lots
STAGE 15D 24 Lots
STAGE 15E 11 Lots
STAGE 15 TOTAL 178 Lots



LEGEND

- C CLASSIC STANDARD ALLOTMENT
- F FENCING OVERLAY
- B BATTLEAXE ALLOTMENT OVERLAY

NOTE : 0 or 1.5m = 0-200mm or 1.5m SIDE SETBACK

MGA94 ZONE 55

BUILDING ENVELOPE INFORMATION

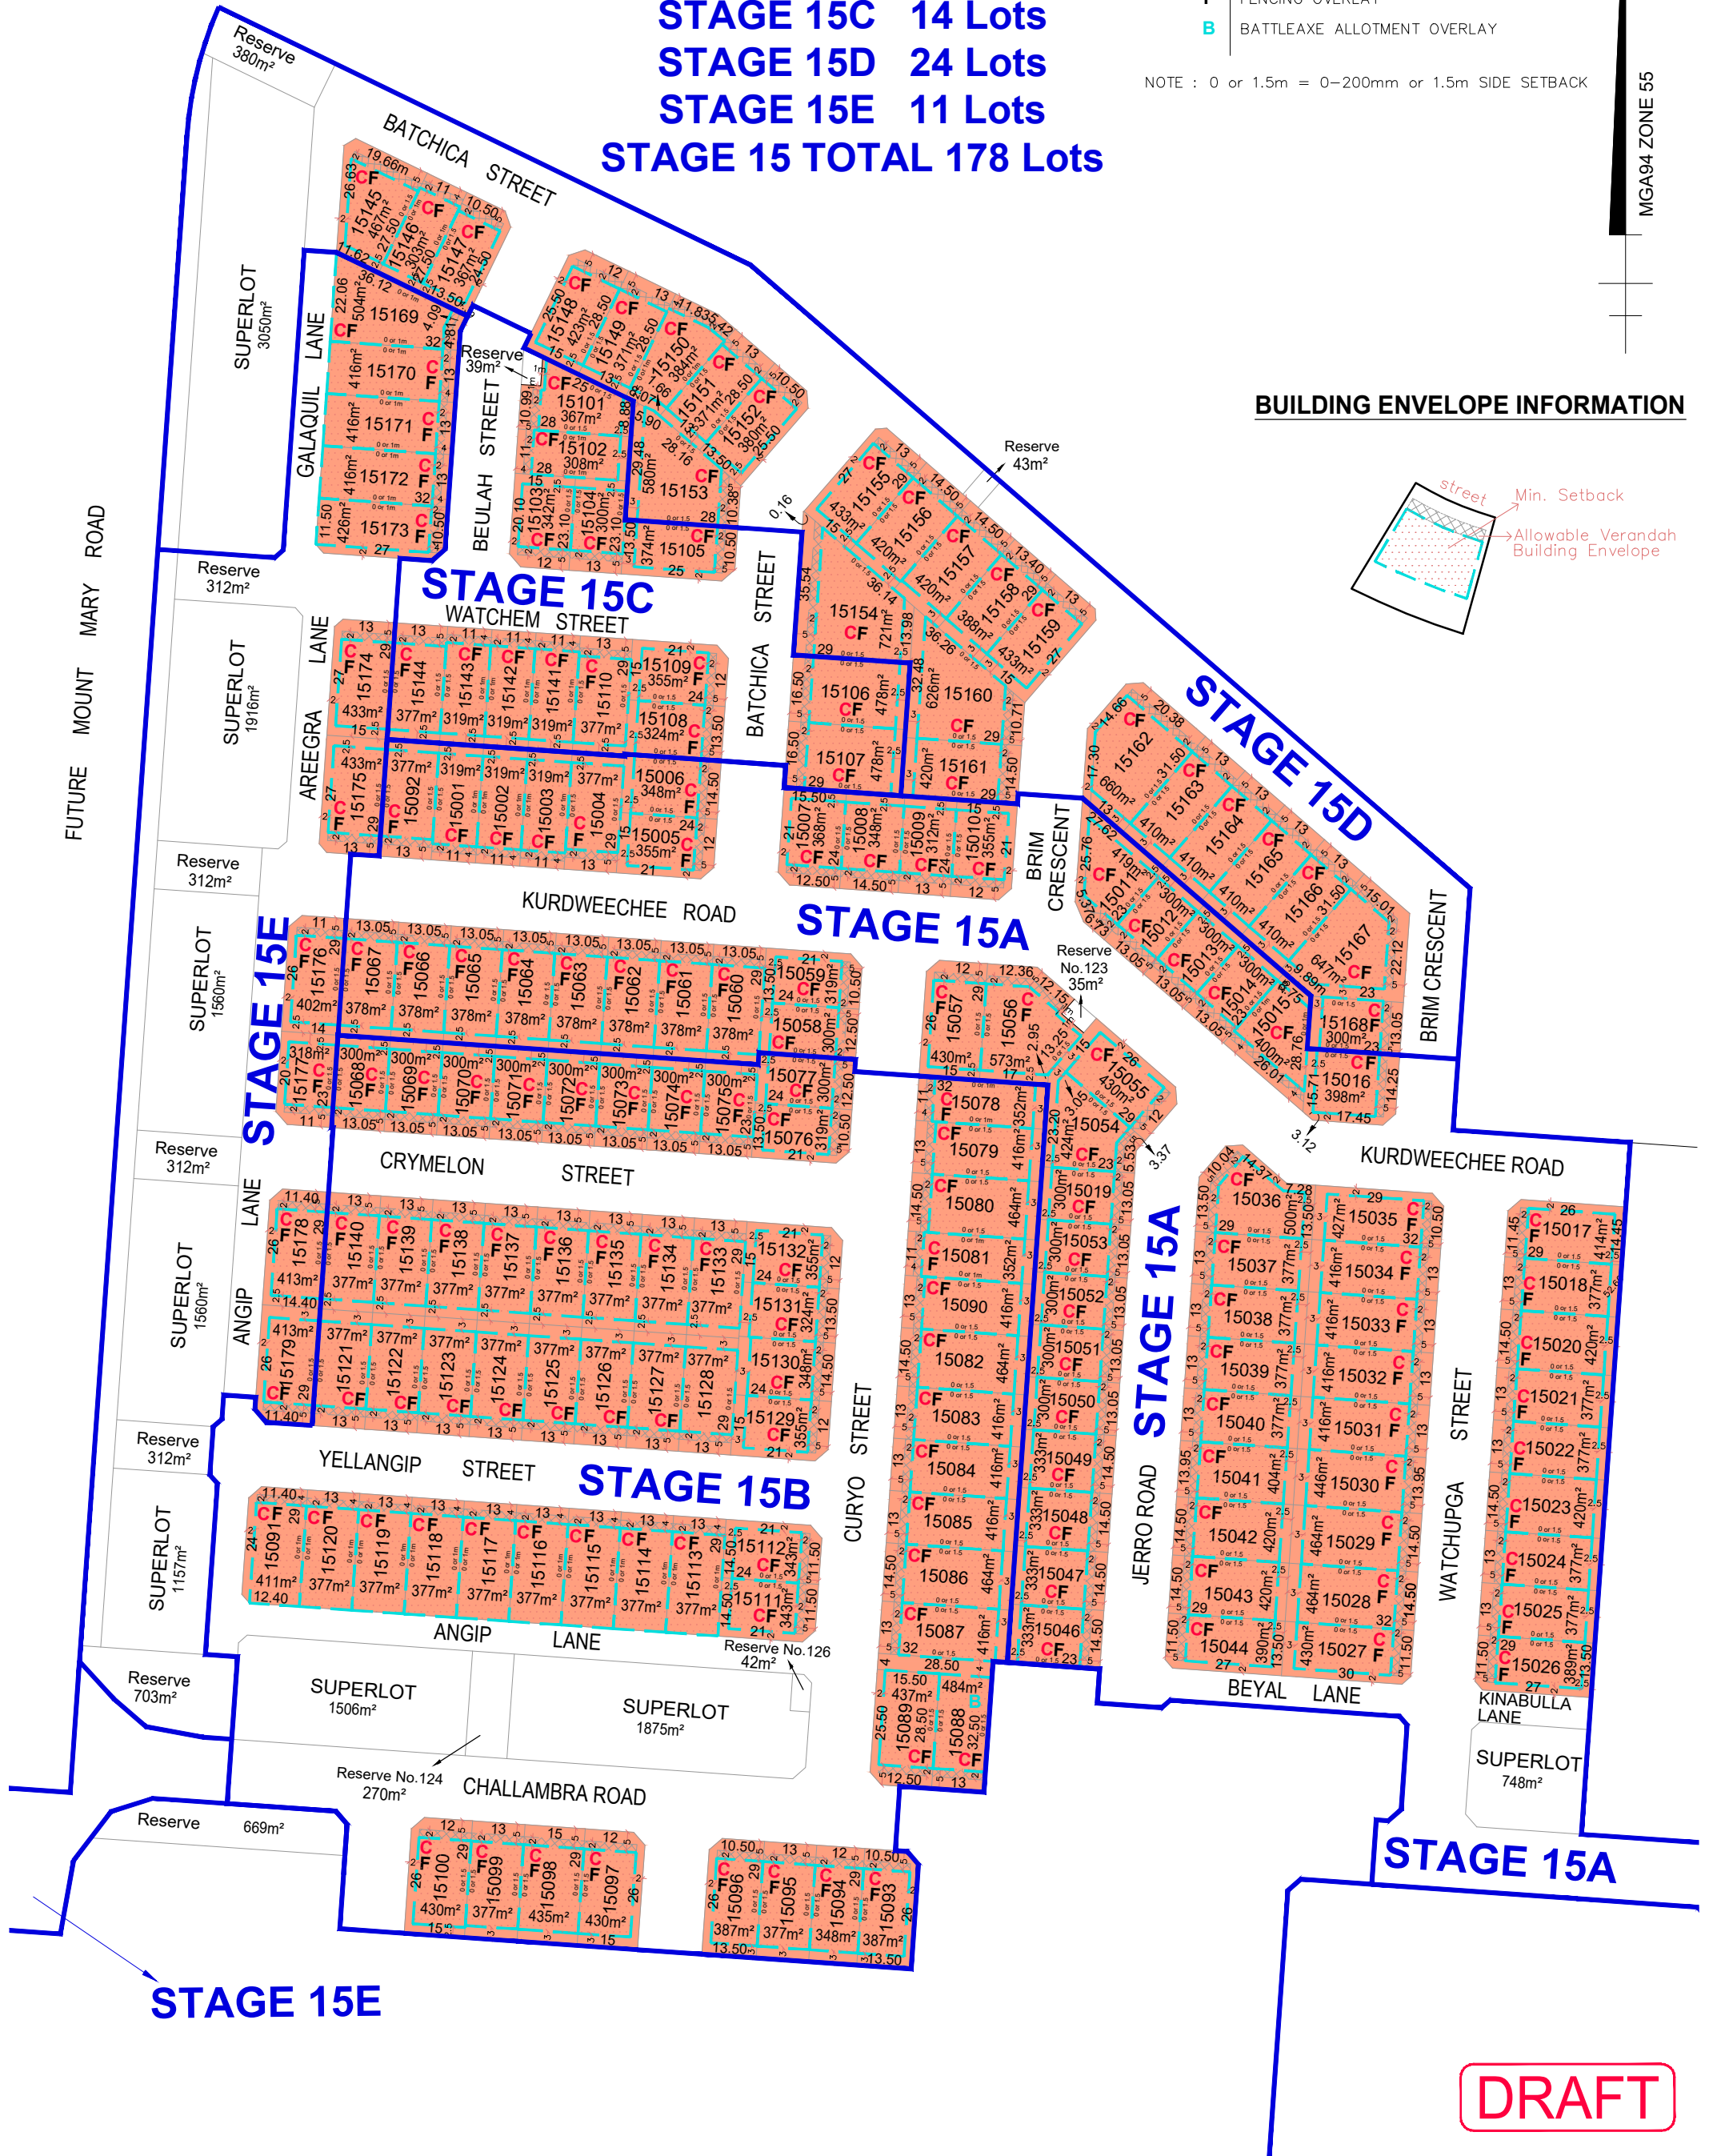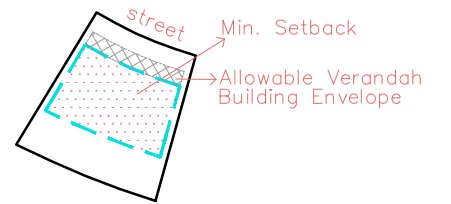

DRAFT

c:\users\lap\taylor\development\strategists\ply\itd\9283-09283\urban\design\stage 15 17 23 s85\stage 1509283-stage 15 design\guidelines-uds.dwg | 2