

STAGE 17A 56 Lots
STAGE 17B 16 Lots
STAGE 17 TOTAL 72 Lots

LEGEND

C

CLASSIC STANDARD ALLOTMENT

F


FENCING OVERLAY

B


BATTLEAXE ALLOTMENT OVERLAY

NOTE : 0 or 1.5m = 0-200mm or 1.5m SIDE SETBACK

MGA94 ZONE 55

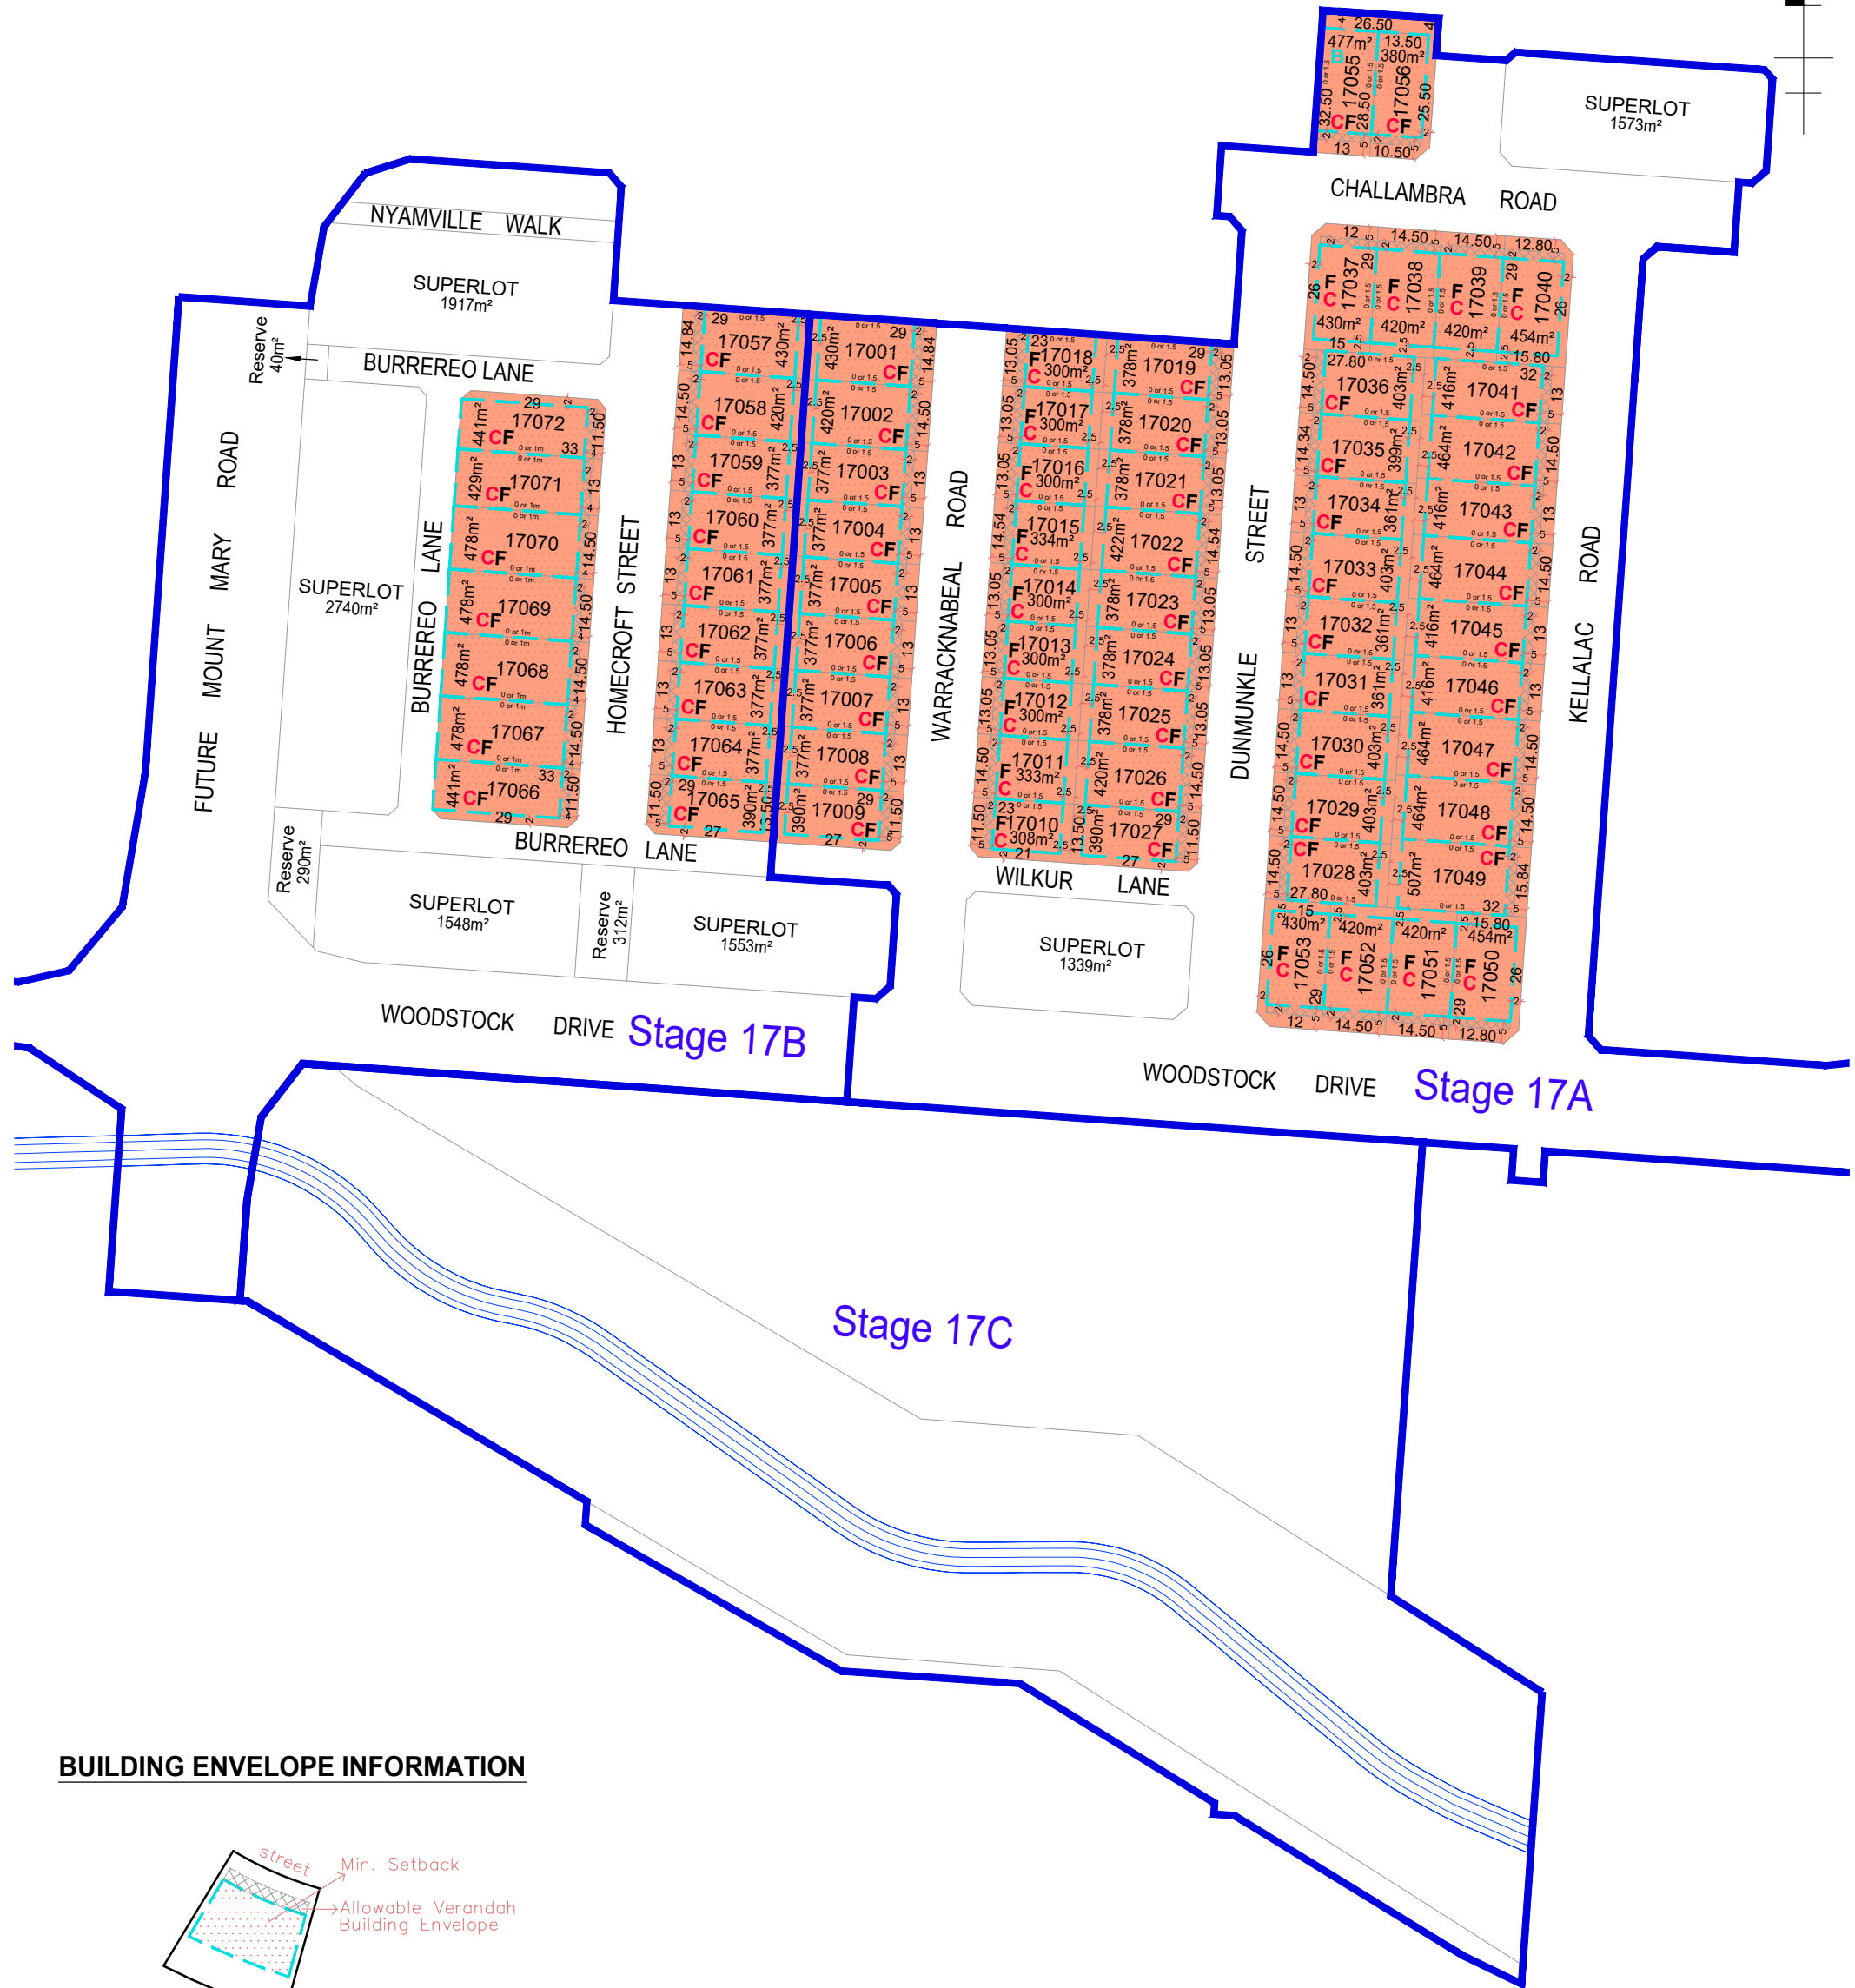

BUILDING ENVELOPE INFORMATION

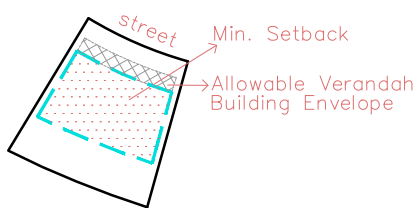

DRAFT