


STAGE 17A 56 Lots
STAGE 17B 16 Lots
STAGE 17 TOTAL 72 Lots

LEGEND


| | |
|----------|-----------------------------|
| C | CLASSIC STANDARD ALLOTMENT |
| F | FENCING OVERLAY |
| B | BATTLEAXE ALLOTMENT OVERLAY |

NOTE : 0 or 1.5m = 0-200mm or 1.5m SIDE SETBACK

MGA94 ZONE 55

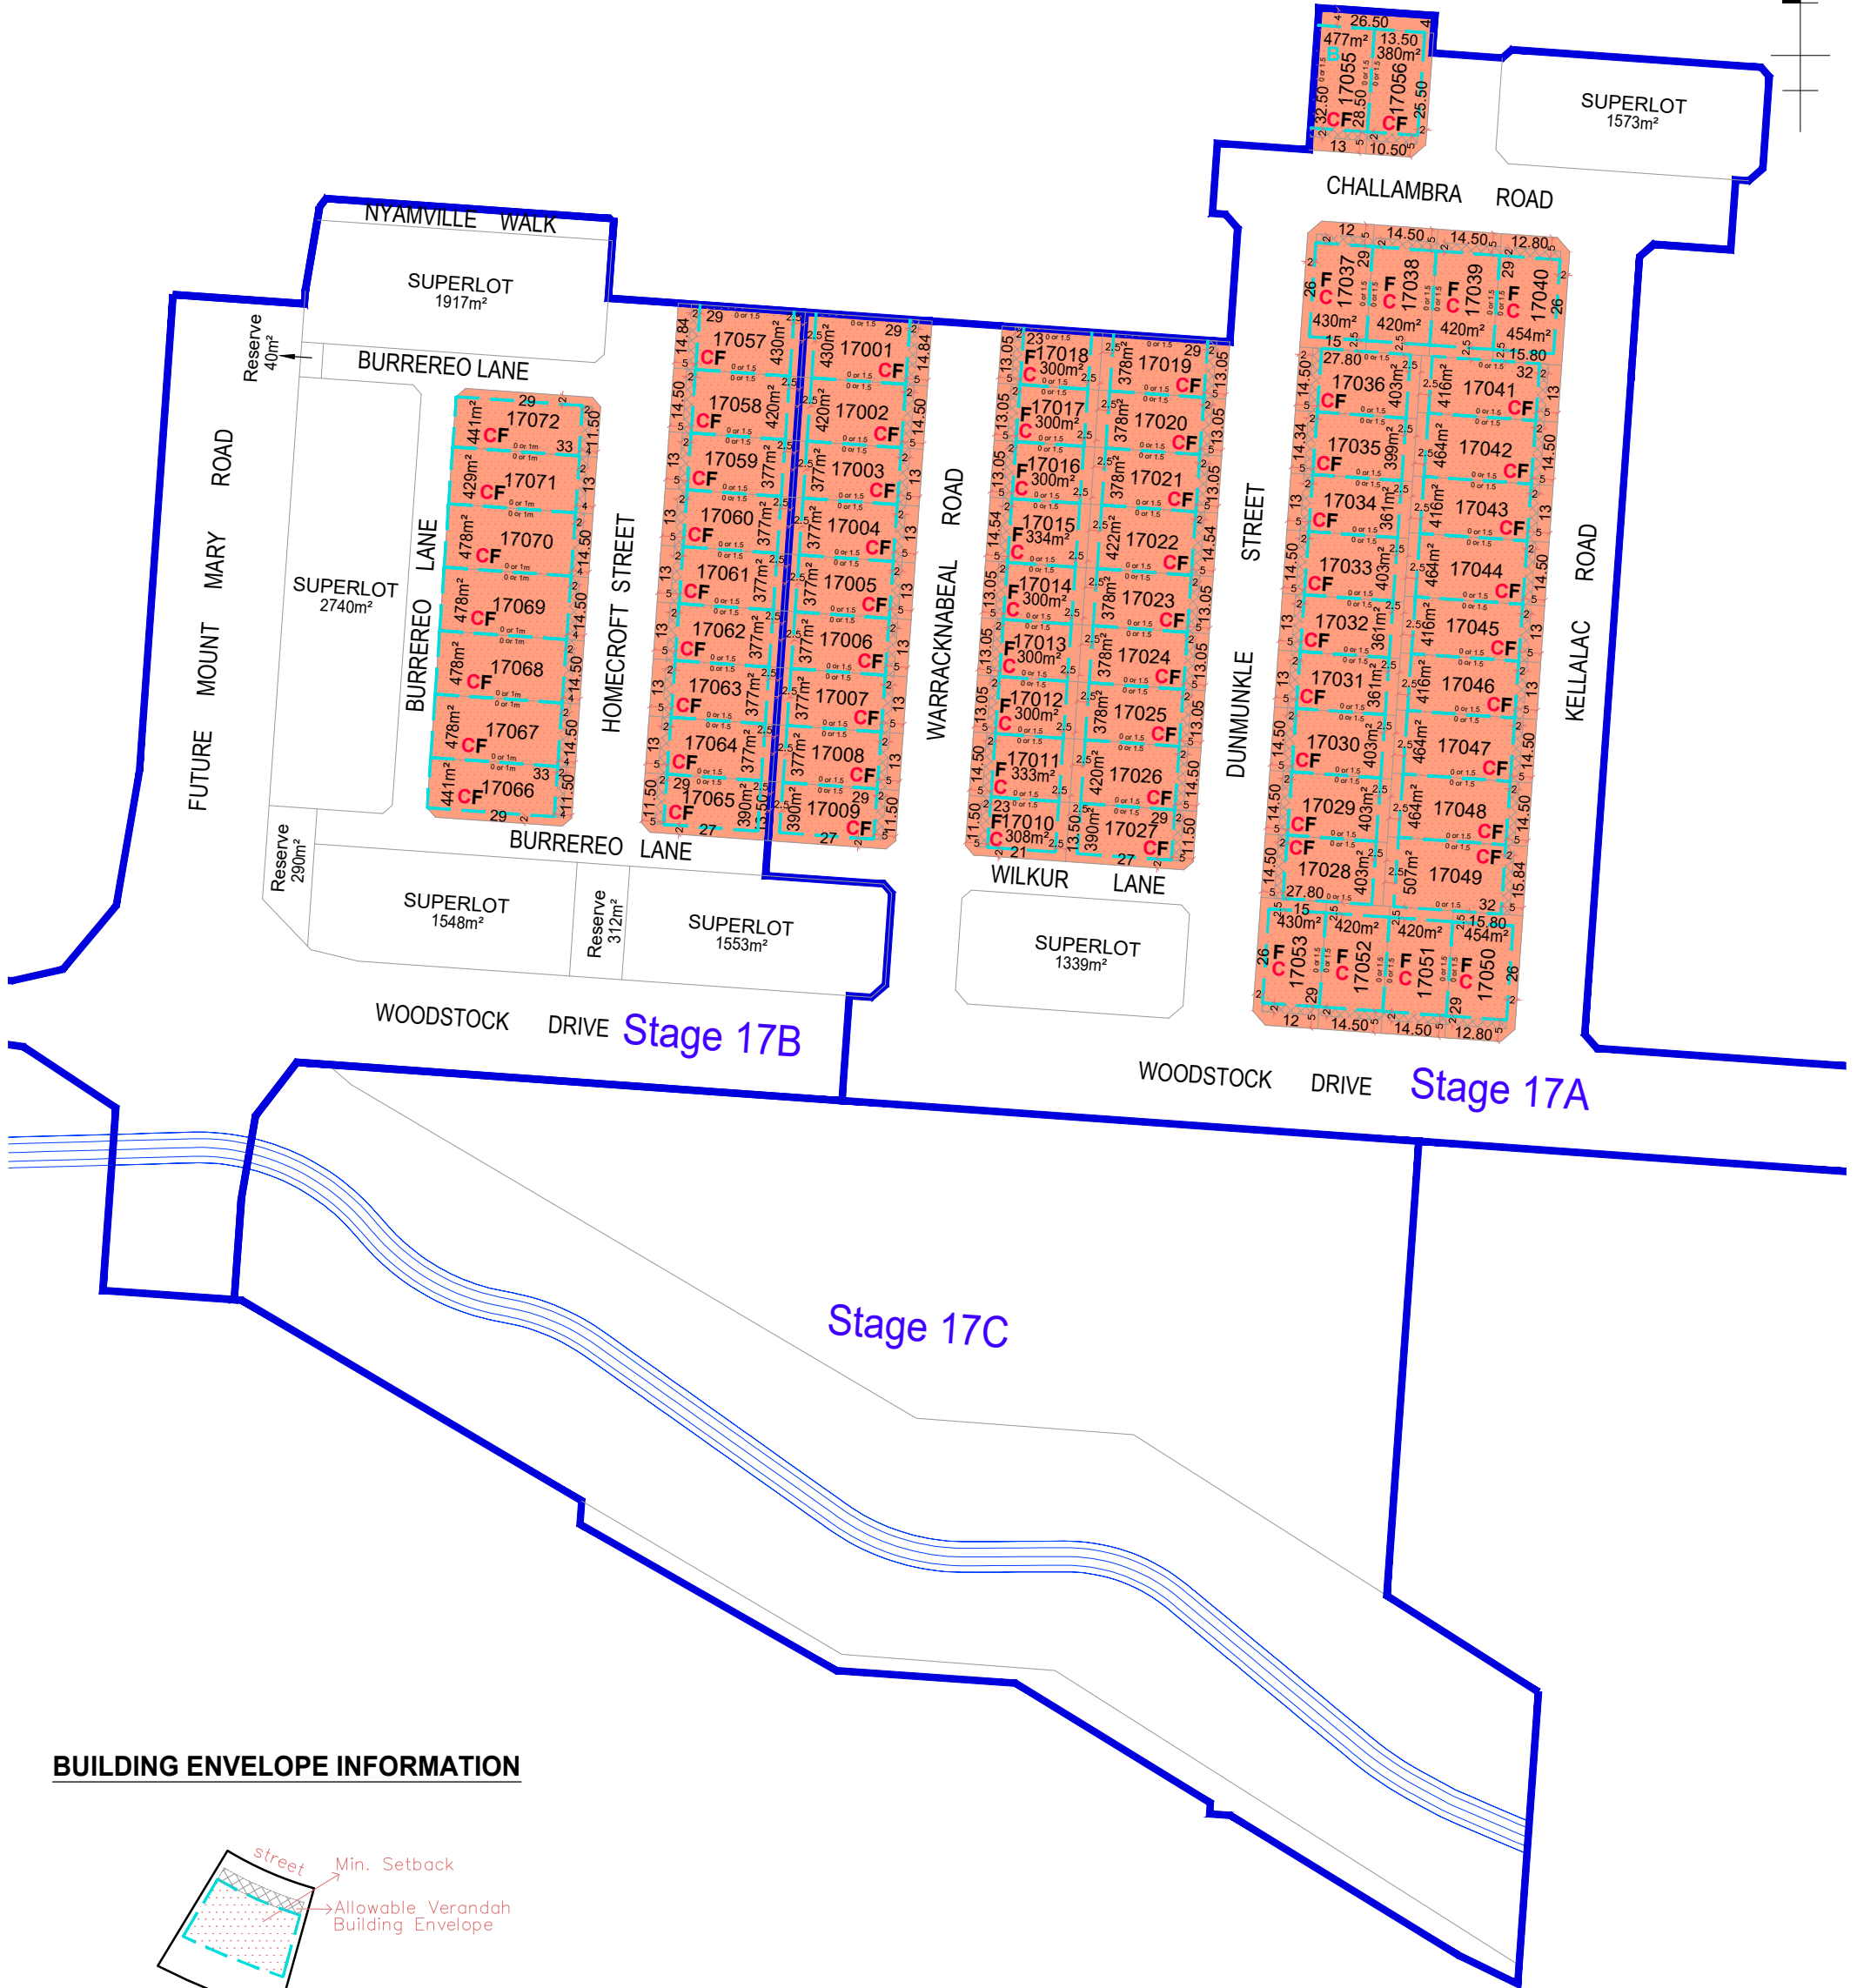

BUILDING ENVELOPE INFORMATION

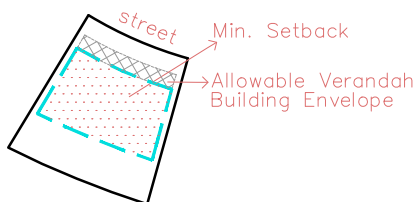

DRAFT