


STAGE 23A 47 Lots
STAGE 23B 49 Lots
STAGE 23C 13 Lots
STAGE 23 TOTAL 109 Lots


LEGEND
C CLASSIC STANDARD ALLOTMENT
F FENCING OVERLAY
R ALLOTMENTS ADJOINING PUBLIC RESERVES

NOTE : 0 or 1.5m = 0-200mm or 1.5m SIDE SETBACK

MGA94 ZONE 55

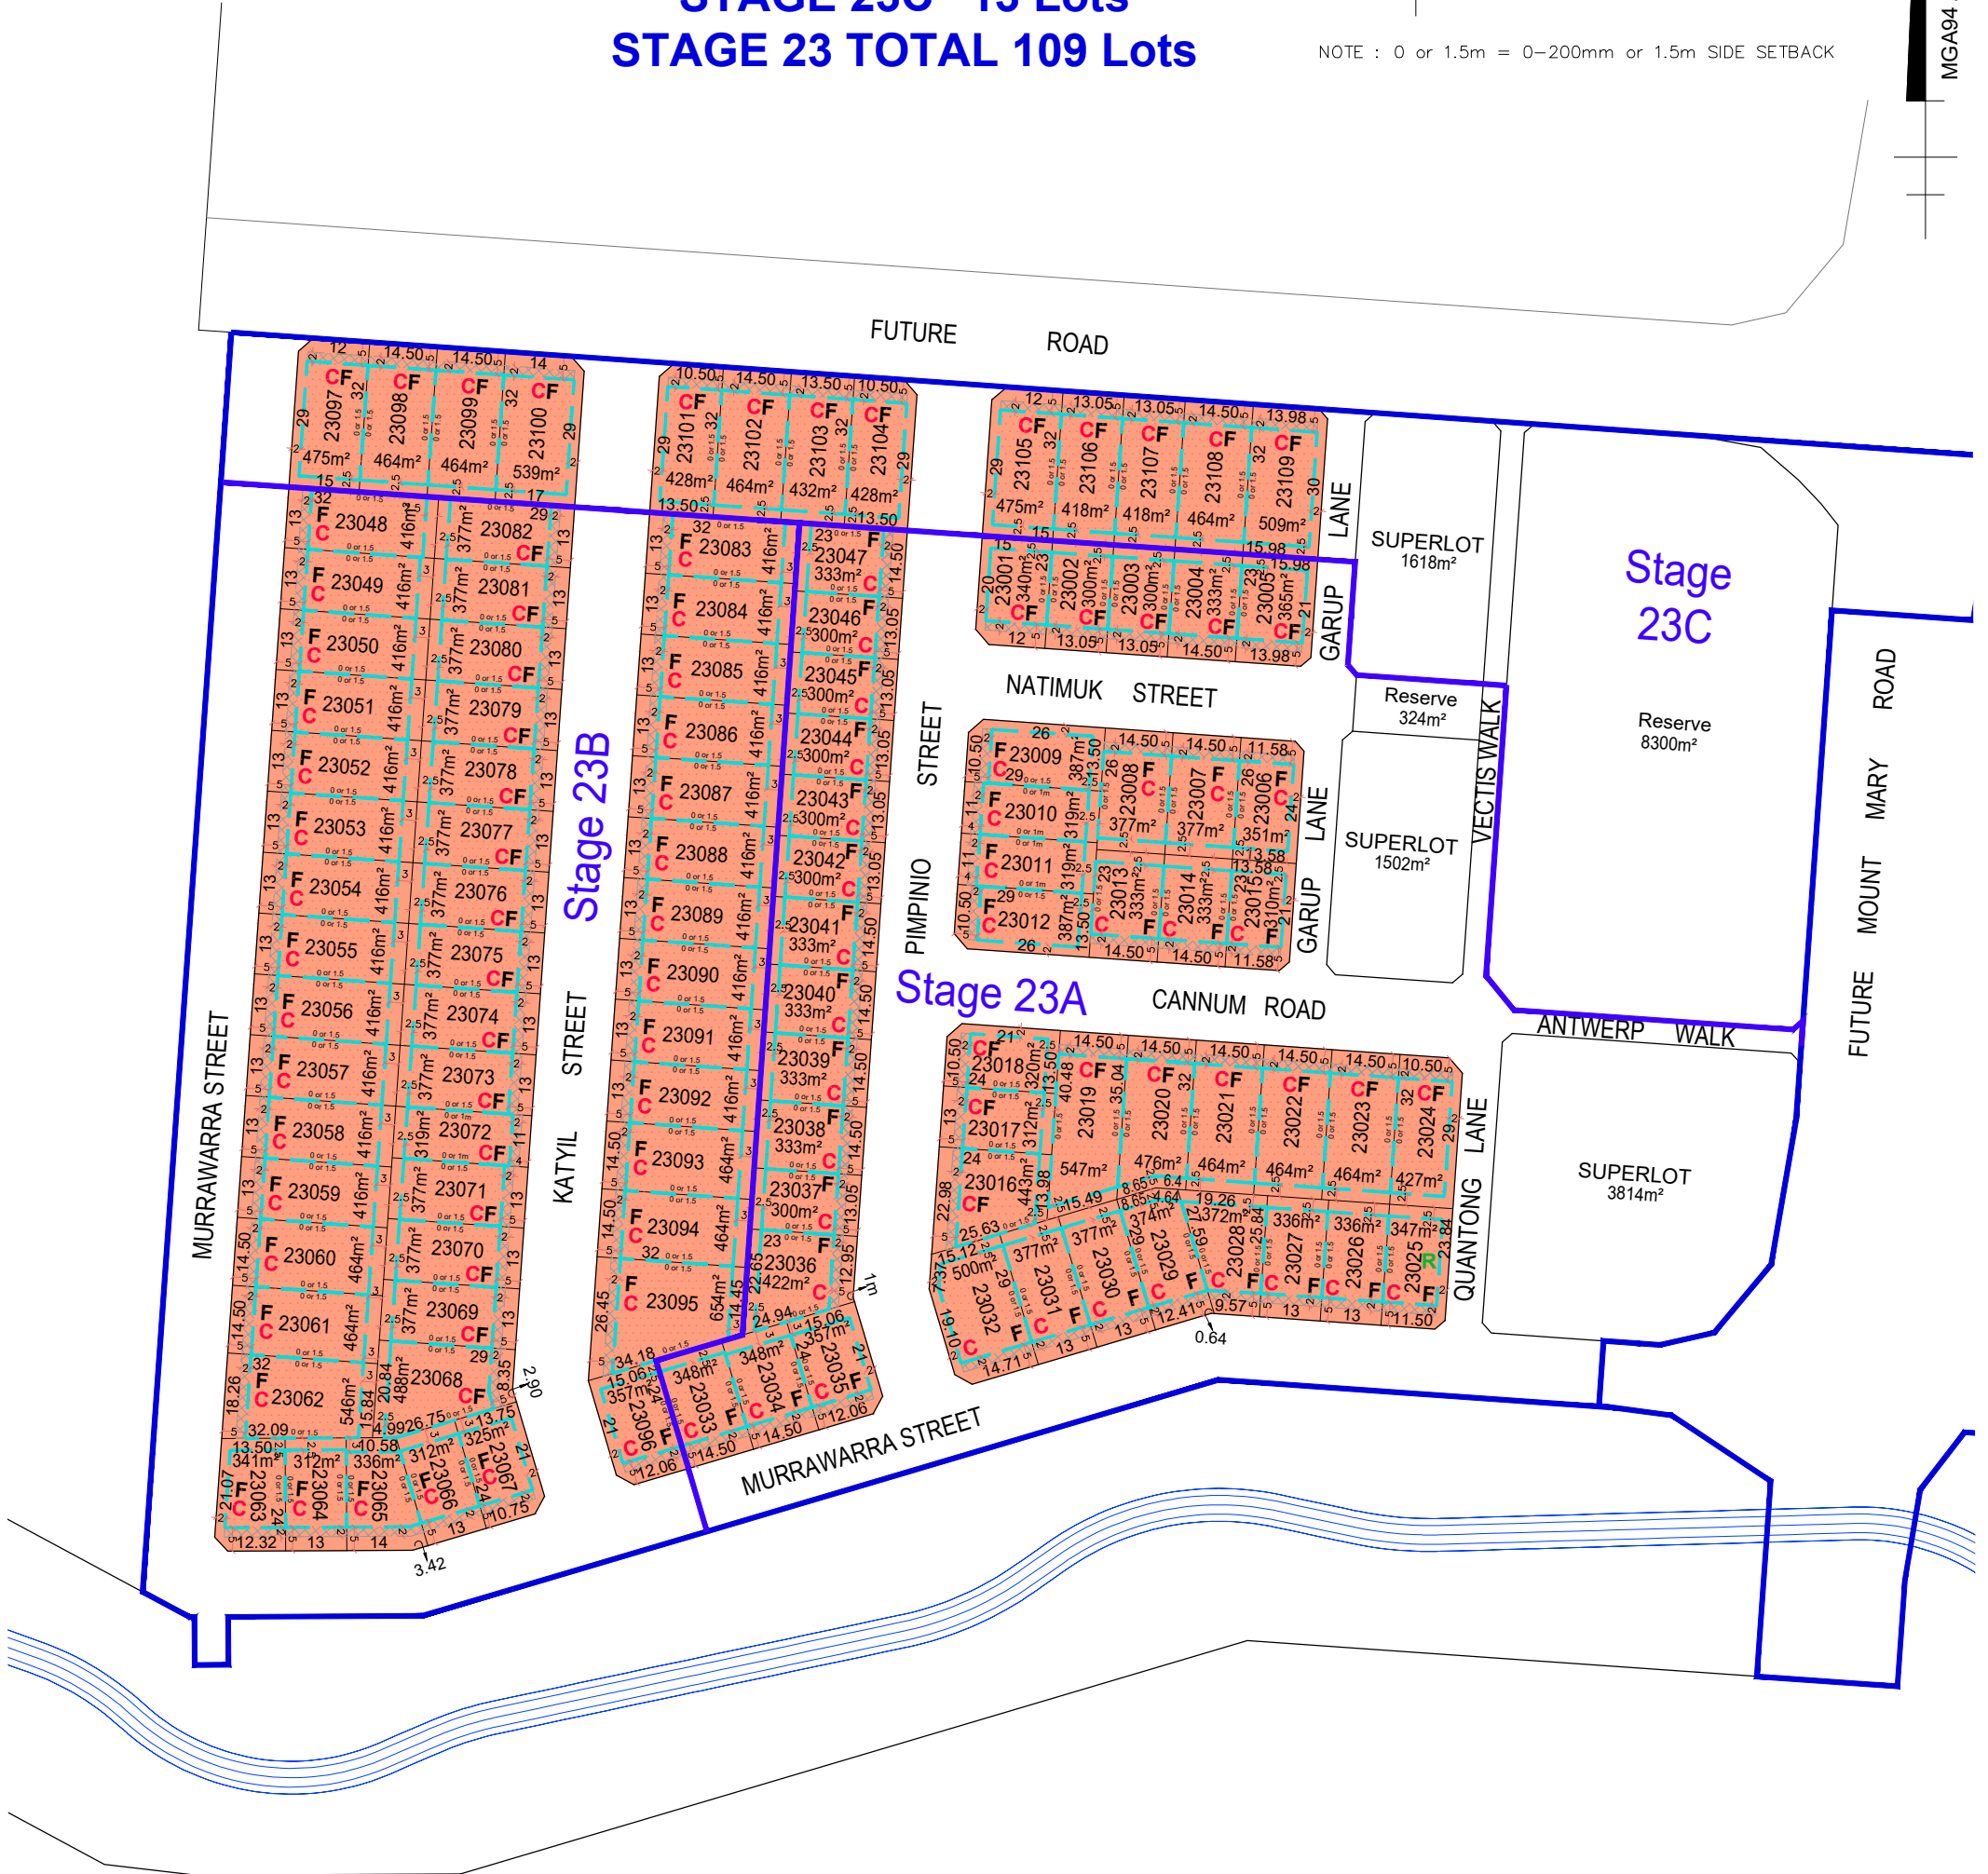

BUILDING ENVELOPE INFORMATION

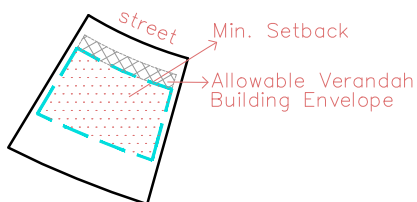

DRAFT