


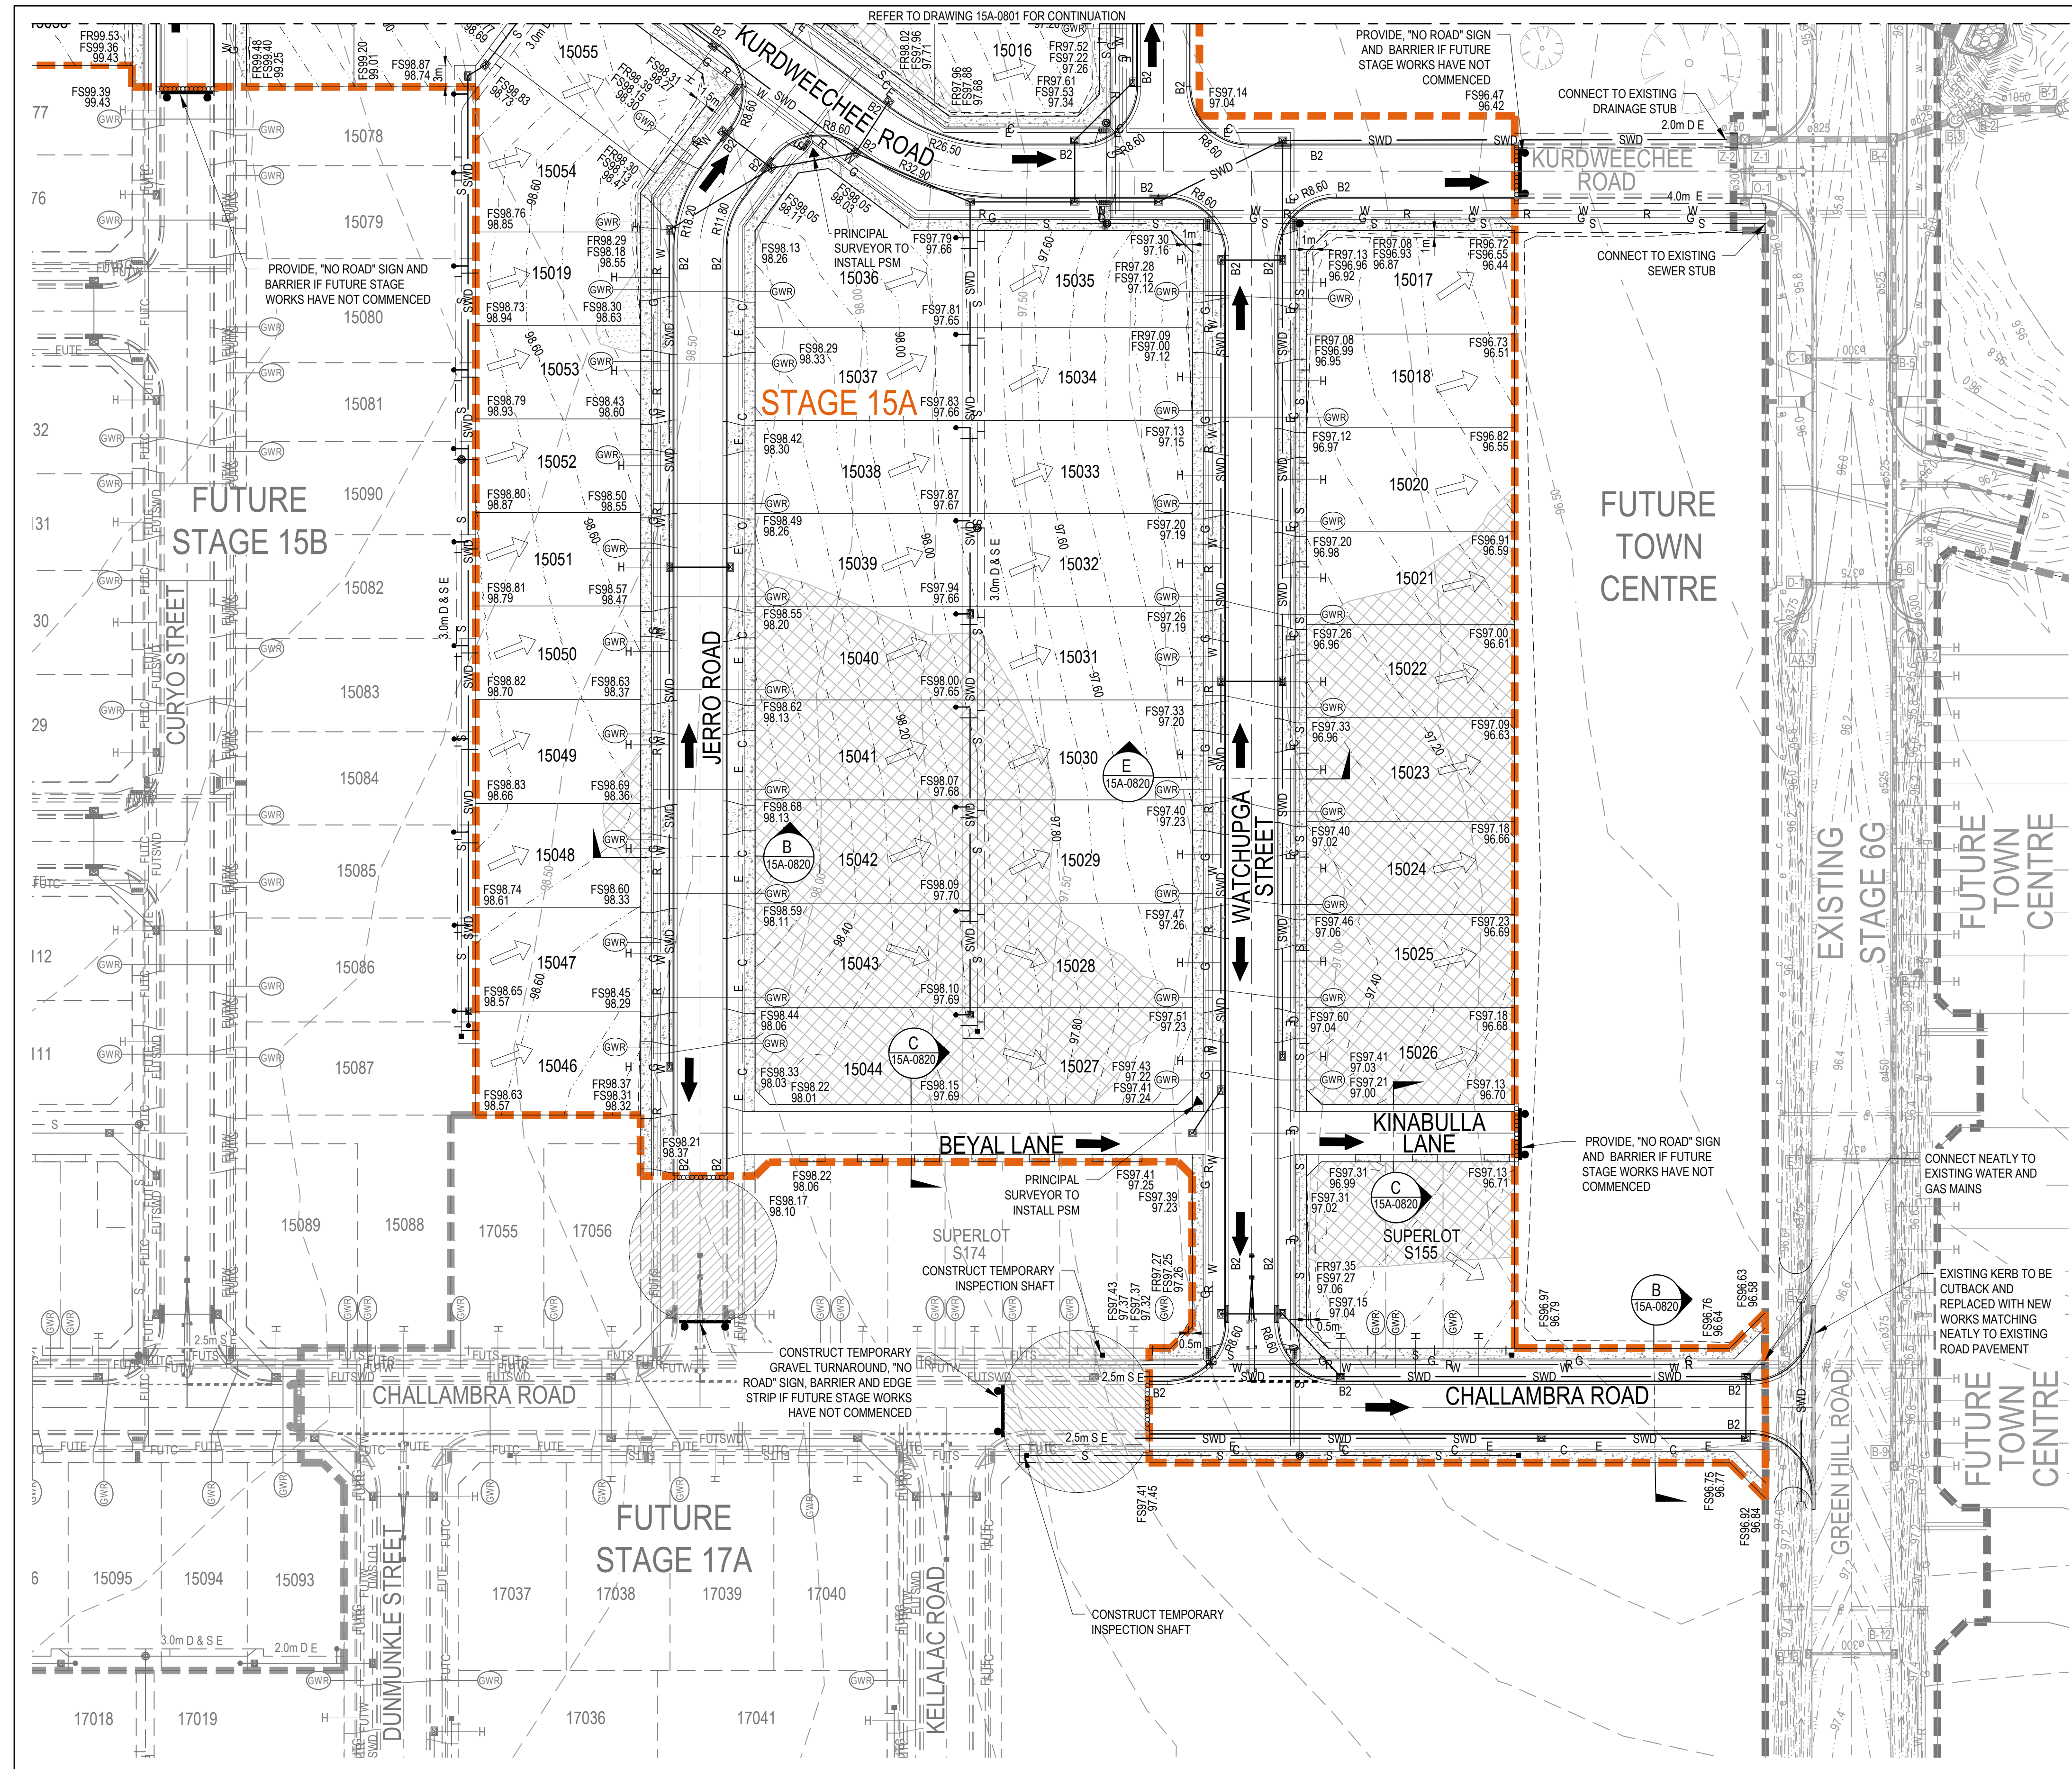


LEGEND

- PROPOSED STAGE BOUNDARY
- PROPOSED DESIGN CONTOURS
- PROPOSED KERB & CHANNEL
- FALL OF ALLOTMENT
- DIRECTION OF OVERLAND FLOW
- PROPOSED STORMWATER DRAINAGE
- PROPOSED SEWERAGE RETICULATION
- PROPOSED WATER RETICULATION
- PROPOSED RECYCLED WATER RETICULATION
- PROPOSED ELECTRICITY UNDER GROUND
- PROPOSED COMMUNICATIONS
- PROPOSED GAS RETICULATION
- PROPOSED DRAINAGE INLET
- PROPOSED CONCRETE FOOTPATH/DRIVEWAY
- CUT (> 0.3m)
- FILL (> 0.3m)
- PROPOSED GAS / CLASS A / POTABLE WATER HOUSE CONNECTION
- BOLLARD
- FINISHED RIDGE LEVEL
- FINISHED SURFACE LEVEL
- EXISTING SURFACE LEVEL
- PROPOSED RIDGE LINE
- EXISTING STAGE BOUNDARY
- EXISTING SURFACE CONTOURS
- EXISTING STORMWATER DRAINAGE
- EXISTING SEWER RETICULATION
- EXISTING WATER RETICULATION
- EXISTING RECYCLED WATER RETICULATION
- EXISTING ELECTRICITY UNDER GROUND
- EXISTING COMMUNICATIONS
- EXISTING GAS RETICULATION
- EXISTING SWALE
- FUTURE STORMWATER DRAINAGE
- FUTURE SEWER RETICULATION
- EXISTING TREES TO BE RETAINED
- EXISTING TREES TO BE REMOVED

NOTES:

- PROPOSED SURFACE LEVELS SHOWN ARE SUBJECT TO CHANGE UPON DETAILED DESIGN.
- FUTURE SUPERLOT BOUNDARIES SHOWN FOR SERVICE LOCATIONS ONLY. TO BE CONFIRMED UNDER SEPARATE CONTRACT.

Issue	Description	DR	CH	VE	Date
06	ISSUED FOR APPROVAL	WB	ZS	JM	30.09.21
05	UPDATE LOT LAYOUT	WB	ZS	JM	09.09.21
04	UPDATE LOT LAYOUT	WB	ZS	JM	18.08.21
03	LOT NUMBERS AND ROAD NAMES AMENDED	WB	ZS	JM	23.07.21
02	ISSUED TO CLIENT FOR REVIEW	WB	ZS	JM	30.06.21
01	DRAFT ISSUED TO CLIENT	WB	ZS	JM	18.06.21

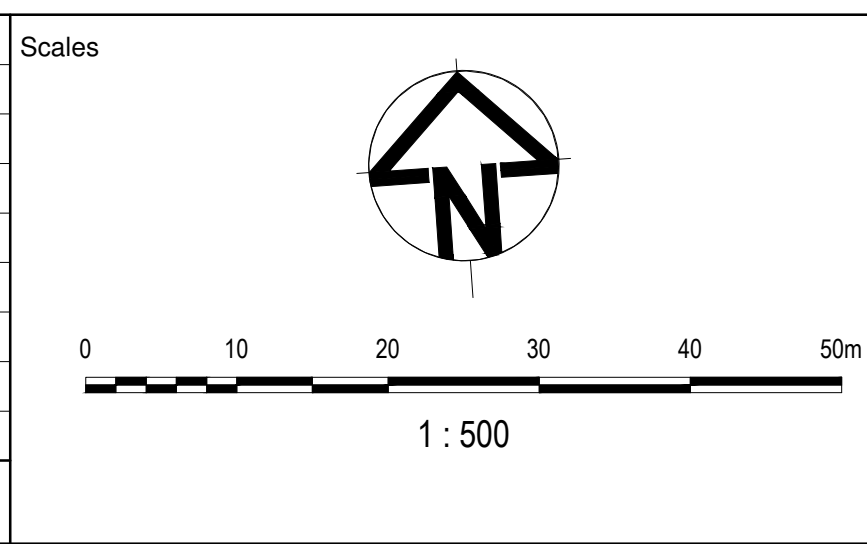

Planner

RD RobertsDay
planning.design.place

Client

RESIMAX
GROUP

Status

FOR APPROVAL
NOT TO BE USED FOR CONSTRUCTION

© Copyright reserved

Original Issue Signatures	
Drawn	W.BUMAGAT
Designed	R.TAI
Project Manager	J.MUNRO
Verified	Z.STROGUSZ
Original Size	A1
Height Datum	AHD
Grid	MGA

Project

EYNESBURY TOWNSHIP
STAGE 15A
CITY OF MELTON

Title

FUNCTIONAL LAYOUT PLAN
SHEET 1 OF 2

ARCADIS

Arcadis Australia Pacific Pty Limited
Level 32, 140 William Street
MELBOURNE VIC 3000
ABN 76 104 485 289
Tel No: +61 3 8623 4000
www.arcadis.com/au

Project No.	Originator	Zone	Stage	Phase	Discipline	Type	Drawing No.	Issue
10029435	AAP	AA15AFL	CV	DRG	0800	06		

ROAD LAYOUT TABLE									
ROAD NAME	ROAD CLASSIFICATION	RESERVE WIDTH (m)	ROAD WIDTH			KERB TYPE		VERGE WIDTH (m)	
			LIP TO LIP	INV TO INV	BACK TO BACK	NTH/WEST	STH/EAST	NTH/WEST	STH/EAST
CHALLAMBRA ROAD	AS1	16.00	6.40	7.30	7.60	B2	B2	4.50	3.90
KURDWEECHEE ROAD	AS1	16.00	6.40	7.30	7.60	B2	B2	3.90	4.50
KURDWEECHEE ROAD (LOT 15017)	AS1	16.00	6.40	7.30	7.60	B2	B2	3.90	4.50
JERRO ROAD	AS1	16.00	6.40	7.30	7.60	B2	B2	4.50	3.90
CURYO STREET	AS1	16.00	6.40	7.30	7.60	B2	B2	3.90	4.50
WATCHUPGA STREET	AS1	16.00	6.40	7.30	7.60	B2	B2	4.50	3.90
BRIM CRESCENT (LOT 15016)	AS1	16.00	6.40	7.30	7.60	B2	B2	5.20	1.20
BRIM CRESCENT (LOT 15010)	AS1	16.00	6.40	7.30	7.60	B2	B2	4.50	3.90
BATCHICA STREET	AS1	16.00	6.40	7.30	7.60	B2	B2	4.50	3.90
BEYAL LANE	AL	8.00	6.00	-	-	-	-	-	-
KINABULLA LANE	AL	8.00	6.00	-	-	-	-	-	-


SERVICES OFFSET TABLE										
ROAD NAME	GAS		WATER		RECYCLED WATER		ELECTRICITY		COMMUNICATIONS	
	SIDE	OFFSET (m)	SIDE	OFFSET (m)	SIDE	OFFSET (m)	SIDE	OFFSET (m)	SIDE	OFFSET (m)
CHALLAMBRA ROAD	NORTH	1.80	NORTH	2.80	NORTH	2.30	SOUTH	2.30	SOUTH	1.80
KURDWEECHEE ROAD	SOUTH	1.80	SOUTH	2.80	SOUTH	2.30	NORTH	2.30	NORTH	1.80
KURDWEECHEE ROAD (LOT 15017)	SOUTH	1.80	SOUTH	2.80	SOUTH	2.30	-	-	-	-
JERRO ROAD	WEST	1.80	WEST	2.80	WEST	2.30	EAST	2.30	EAST	1.80
CURVO STREET	EAST	1.80	EAST	2.80	EAST	2.30	WEST	2.30	WEST	1.80
WATCHUPGA STREET	WEST	1.80	WEST	2.80	WEST	2.30	EAST	2.30	EAST	1.80
BRIM CRESCENT (LOT 15016)	WEST	1.80	WEST	2.80	WEST	2.30	WEST	3.80	WEST	3.30
BRIM CRESCENT (LOT 15010)	WEST	1.80	WEST	2.80	WEST	2.30	EAST	2.30	EAST	1.80
BATCHICA STREET	WEST	1.80	WEST	2.80	WEST	2.30	EAST	2.30	EAST	1.80
BEYAL LANE	-	-	-	-	-	-	-	-	-	-
KINABULLA LANE	-	-	-	-	-	-	-	-	-	-

NOTES:


- PROPOSED SURFACE LEVELS SHOWN ARE SUBJECT TO CHANGE UPON DETAILED DESIGN.
- FUTURE SUPERLOT BOUNDARIES SHOWN FOR SERVICE LOCATIONS ONLY. TO BE CONFIRMED UNDER SEPARATE CONTRACT.

LEGEND

	PROPOSED STAGE BOUNDARY
	PROPOSED DESIGN CONTOURS
	PROPOSED KERB & CHANNEL
	FALL OF ALLOTMENT
	DIRECTION OF OVERLAND FLOW
	PROPOSED STORMWATER DRAINAGE
	PROPOSED SEWERAGE RETICULATION
	PROPOSED WATER RETICULATION
	PROPOSED RECYCLED WATER RETICULATION
	PROPOSED ELECTRICITY UNDER GROUND
	PROPOSED COMMUNICATIONS
	PROPOSED GAS RETICULATION
	PROPOSED DRAINAGE INLET
	PROPOSED CONCRETE FOOTPATH/DRIVEWAY
	CUT (> 0.3m)
	FILL (> 0.3m)
	PROPOSED GAS / CLASS A / POTABLE WATER HOUSE CONNECTION
	BOLLARD
	FINISHED RIDGE LEVEL
	FINISHED SURFACE LEVEL
	EXISTING SURFACE LEVEL
	PROPOSED RIDGE LINE
	EXISTING STAGE BOUNDARY
	EXISTING SURFACE CONTOURS
	EXISTING STORMWATER DRAINAGE
	EXISTING SEWER RETICULATION
	EXISTING WATER RETICULATION
	EXISTING RECYCLED WATER RETICULATION
	EXISTING ELECTRICITY UNDER GROUND
	EXISTING COMMUNICATIONS
	EXISTING GAS RETICULATION
	EXISTING SWALE
	FUTURE STORMWATER DRAINAGE
	FUTURE SEWER RETICULATION
	EXISTING TREES TO BE RETAINED
	EXISTING TREES TO BE REMOVED

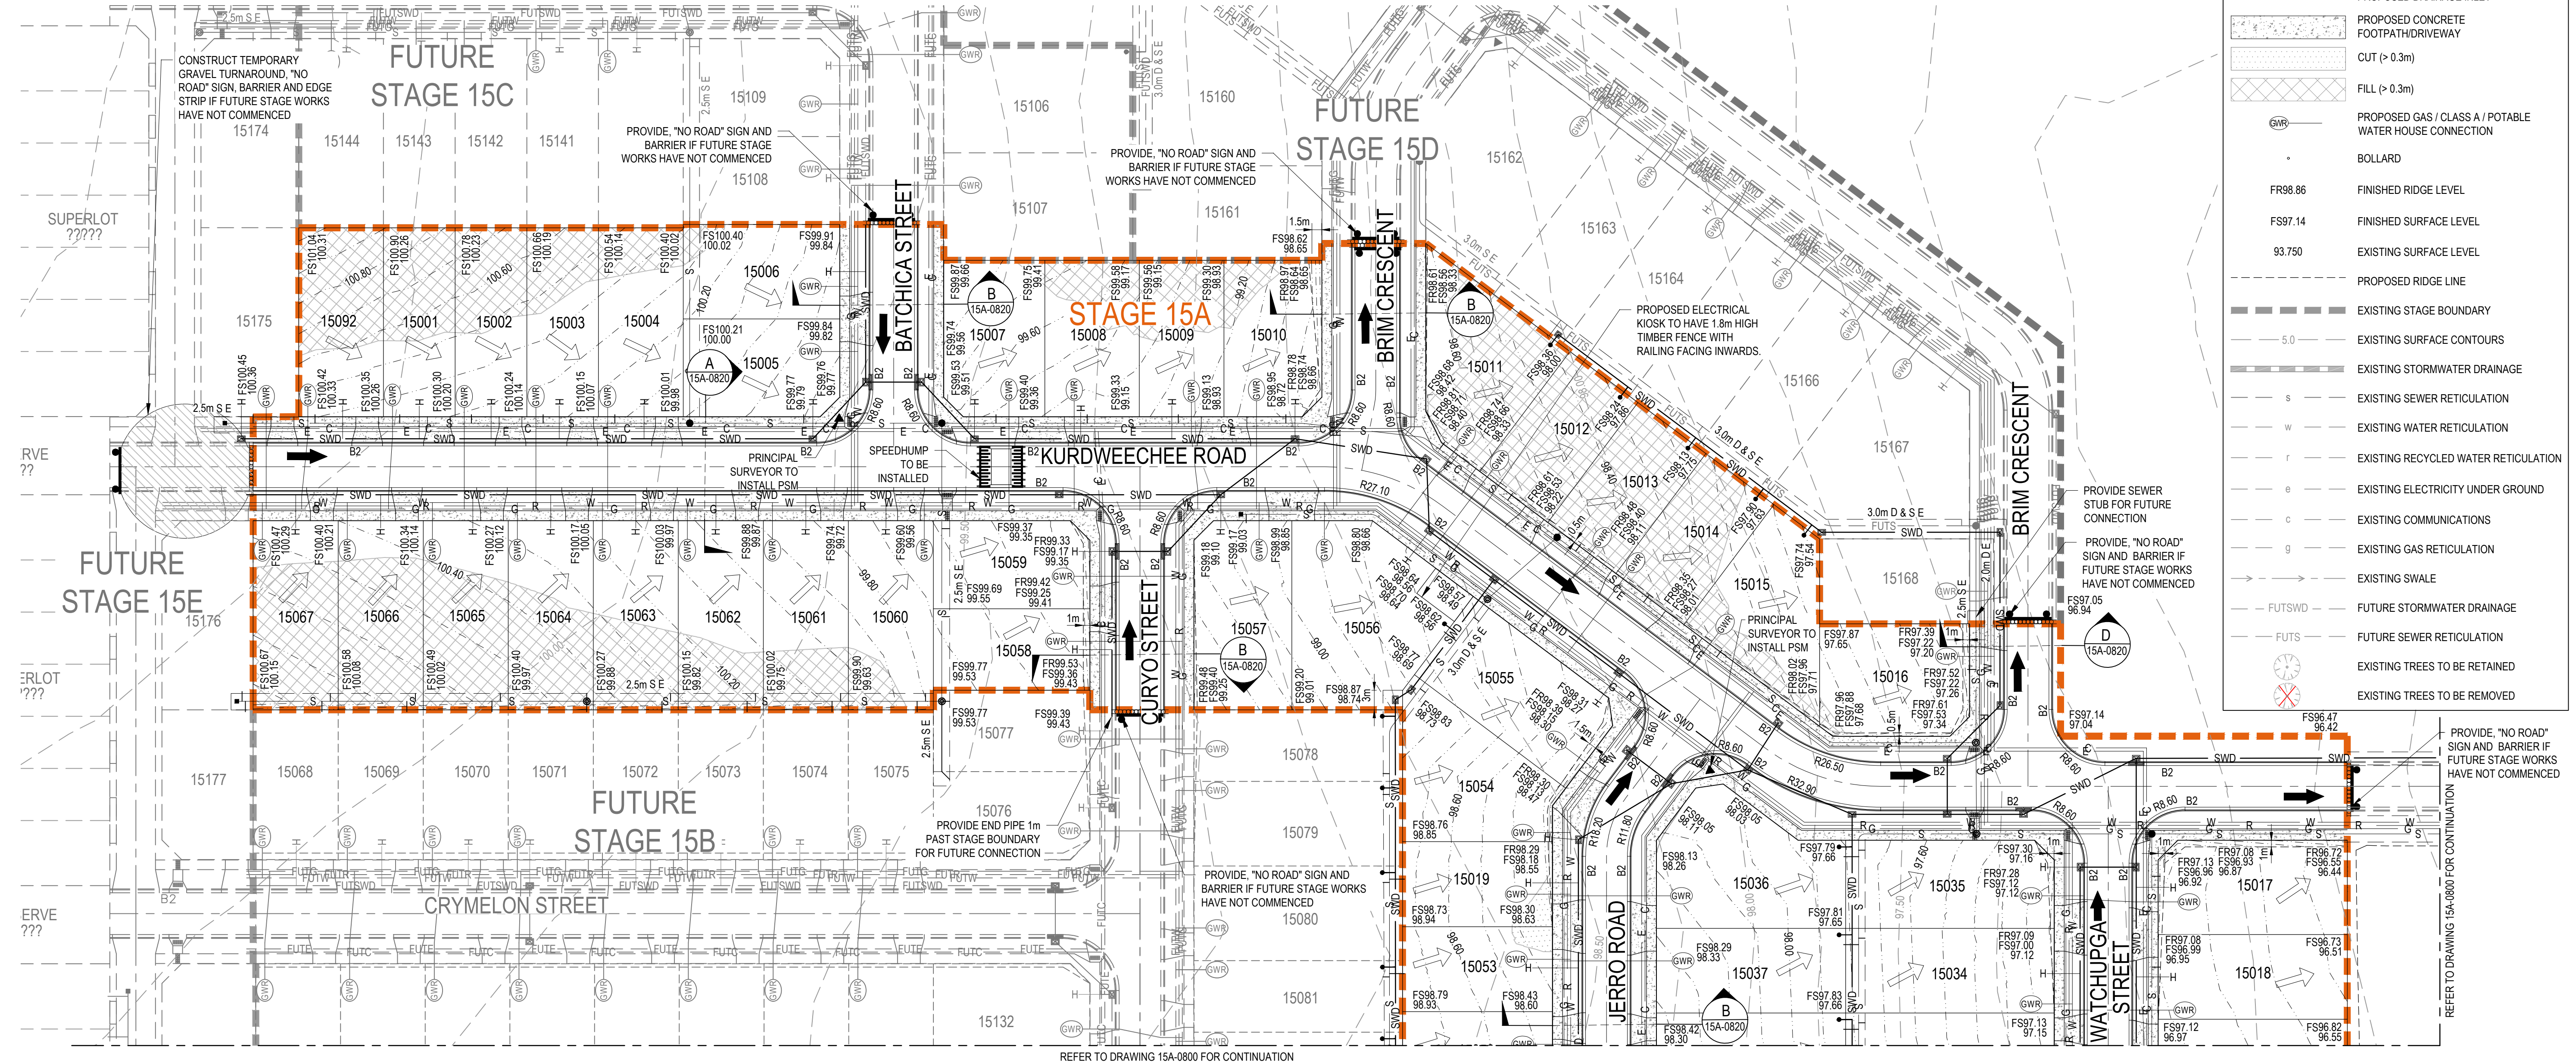

Issue	Description	DR	CH	VE	Date
06	ISSUED FOR APPROVAL	WB	ZS	JM	30.09.21
05	UPDATE LOT LAYOUT	WB	ZS	JM	09.09.21
04	UPDATE LOT LAYOUT	WB	ZS	JM	18.08.21
03	LOT NUMBERS AND ROAD NAMES AMENDED	WB	ZS	JM	23.07.21
02	ISSUED TO CLIENT FOR REVIEW	WB	ZS	JM	30.06.21
01	DRAFT ISSUED TO CLIENT	WB	ZS	JM	18.06.21

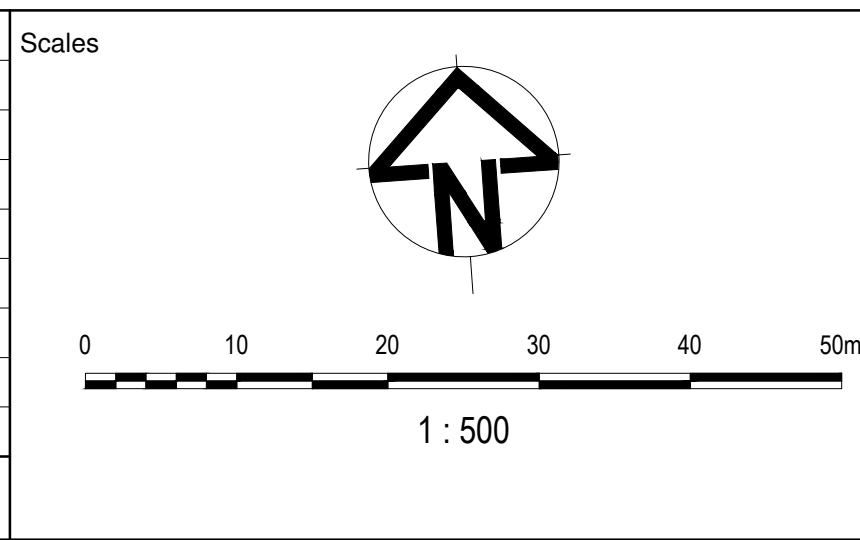

Planner

RD RobertsDay
planning.design.place

Client

RESIMAX
GROUP

Status	FOR APPROVAL NOT TO BE USED FOR CONSTRUCTION		
	© Copyright reserved		
Original Issue Signatures			
Drawn	W.BUMAGAT	Original Size	A1
Designed	R.TAI	Height Datum	AHD
Project Manager	J.MUNRO	Grid	MGA
Verified	Z.STROGUSZ		

Project

EYNESBURY TOWNSHIP
STAGE 15A
CITY OF MELTON

Title


FUNCTIONAL LAYOUT PLAN
SHEET 2 OF 2

ARCADIS


Arcadis Australia Pacific Pty Limited
Level 32, 140 William Street
MELBOURNE VIC 3000
ABN 76 104 485 289
Tel No: +61 3 8623 4000
www.arcadis.com/au

Project No. | Originator | Zone | Stage | Phase | Discipline | Type | Drawing No. | Issue


10029435 - AAP - AA15AFL - CV - DRG - 0801 - 06

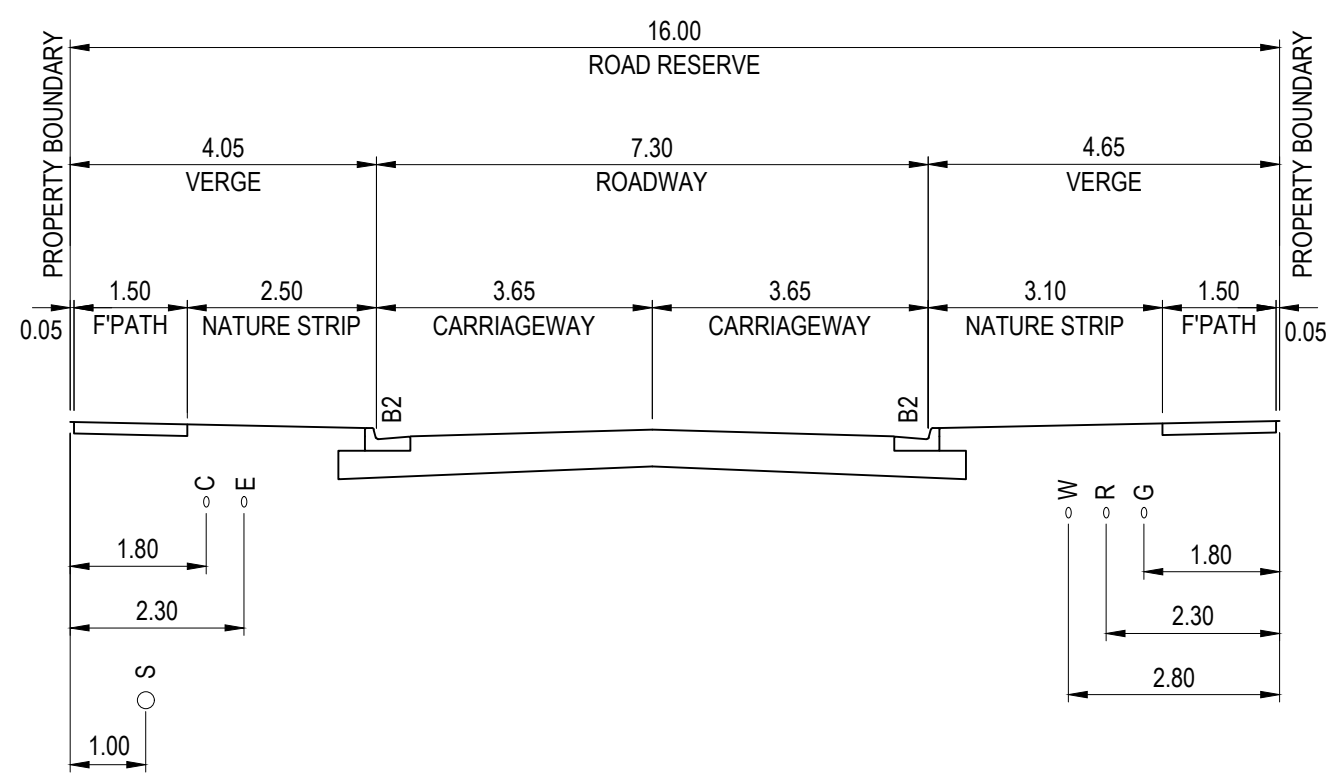


16.00m ROAD RESERVE
KURDWEECHEE ROAD
TYPICAL SECTION - A

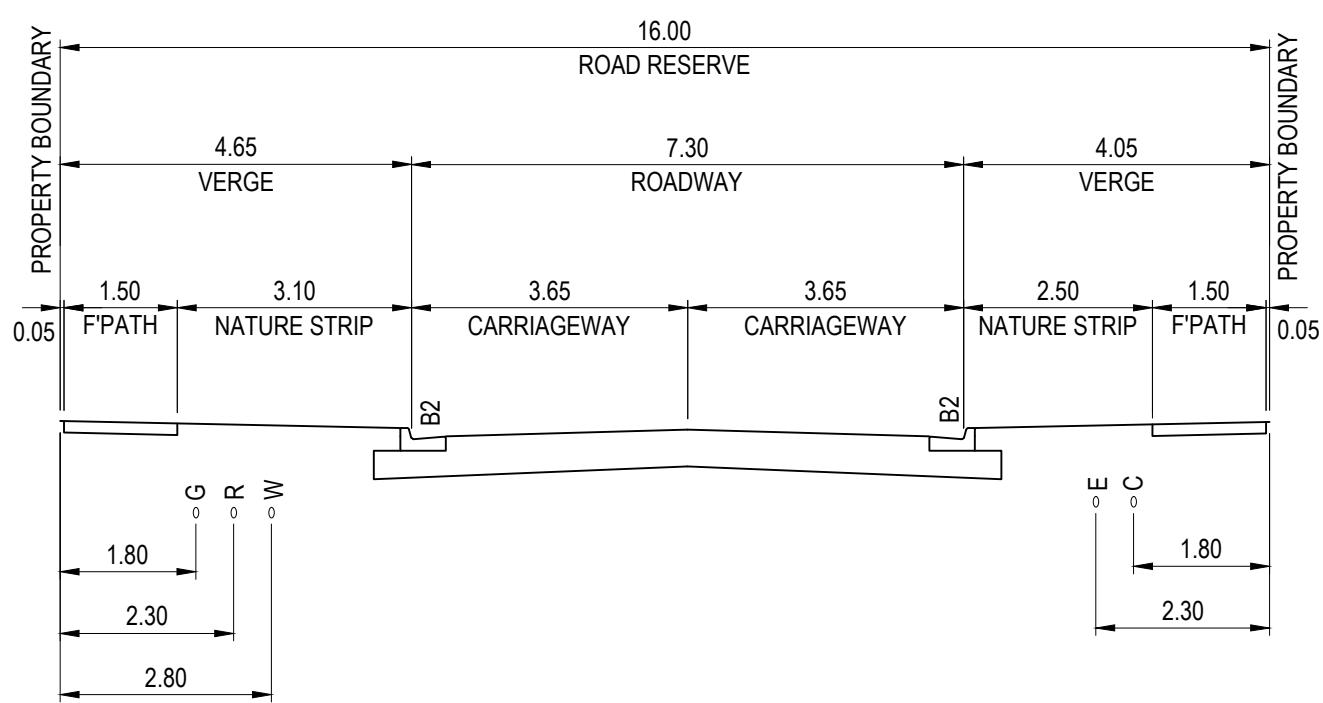


16.00m ROAD RESERVE
CHALLAMBRA ROAD, JERRO ROAD, CURYO STREET, BRIM
CRESCENT & BATCHICA CRESCENT
TYPICAL SECTION - B

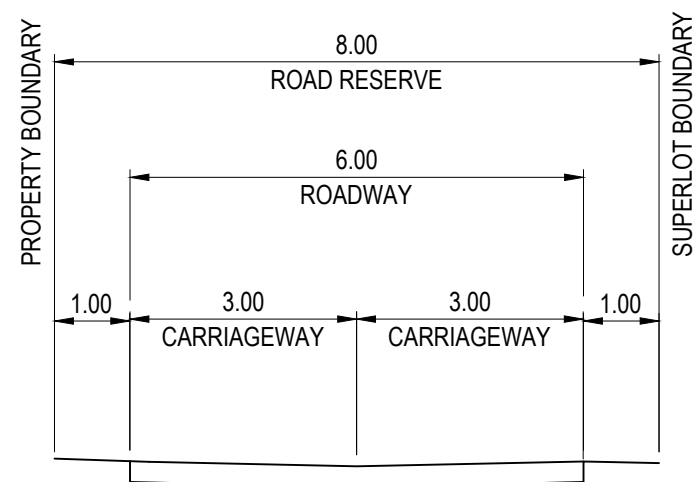

8.00m ROAD RESERVE
BEYAL LANE AND KINABULLA LANE
TYPICAL SECTION - C

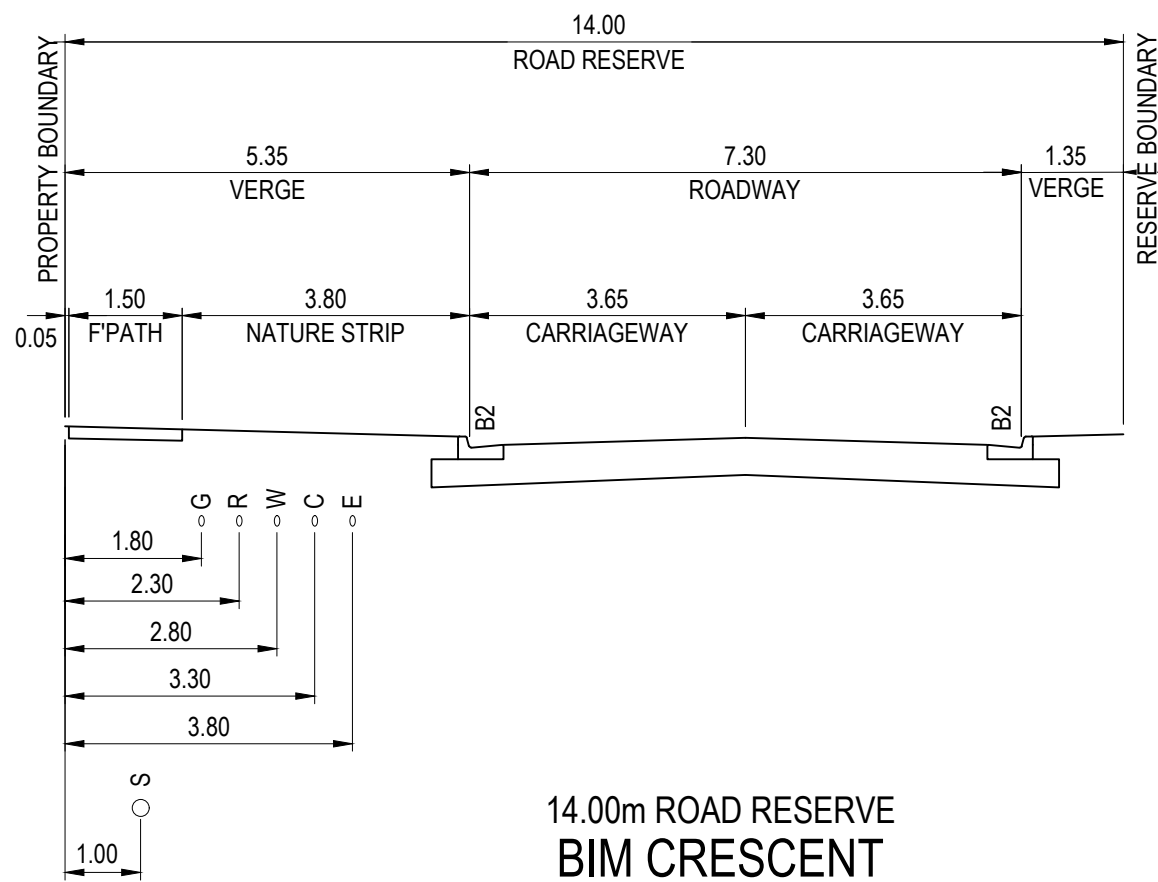


14.00m ROAD RESERVE
BIM CRESCENT
TYPICAL SECTION - D

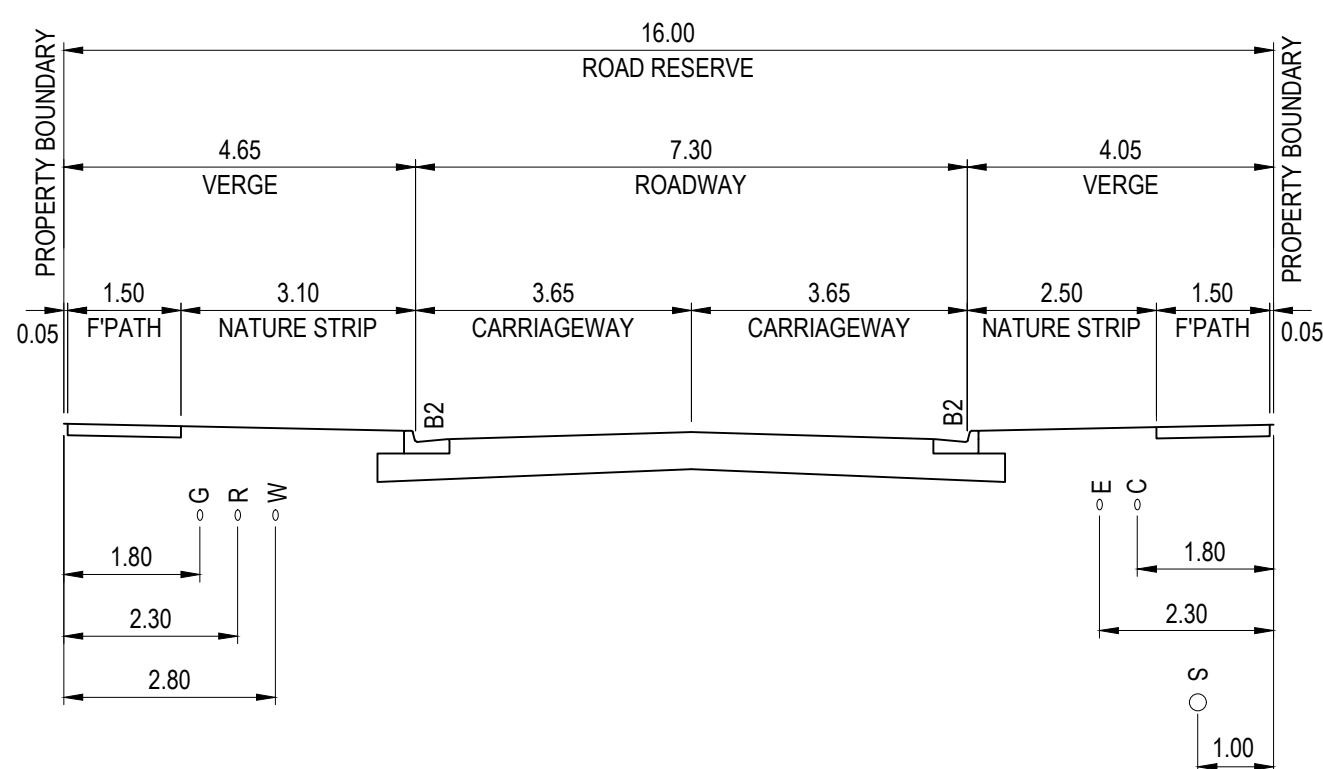

16.00m ROAD RESERVE
WATCHUPGA STREET
TYPICAL SECTION - E

03	ISSUED FOR APPROVAL	WB	ZS	JM	30.09.21
02	LOT NUMBERS AND ROAD NAMES AMENDED	WB	ZS	JM	23.07.21
01	ISSUED TO CLIENT FOR REVIEW	WB	ZS	JM	30.06.21
Issue	Description	DR	CH	VE	Date


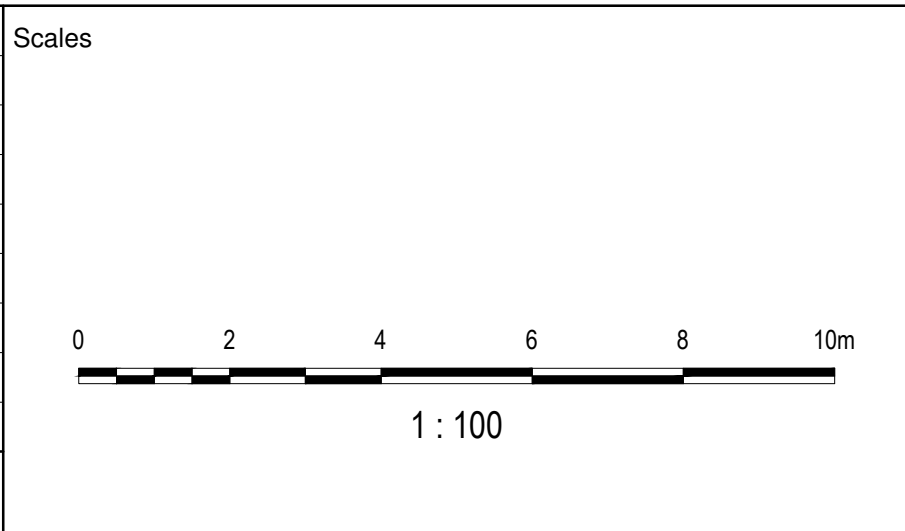


Status	FOR APPROVAL NOT TO BE USED FOR CONSTRUCTION		
© Copyright reserved			
Original Issue Signatures			
Drawn	W.BUMAGAT	Original Size	A1
Designed	R.TAI	Height Datum	AHD
Project Manager	J.MUNRO	Grid	MGA
Verified	Z.STROGUSZ		


Project	EYNESBURY TOWNSHIP STAGE 15A CITY OF MELTON
Title	TYPICAL ROAD CROSS SECTIONS

Arcadis Australia Pacific Pty Limited
Level 32, 140 William Street
MELBOURNE VIC 3000
ABN 76 104 485 289
Tel No: +61 3 8623 4000
www.arcadis.com/au


Project No.	Originator	Zone	Stage	Phase	Discipline	Type	Drawing No.	Issue
10029435	AAP	AA15AFL	CV	DRG	0820	03		

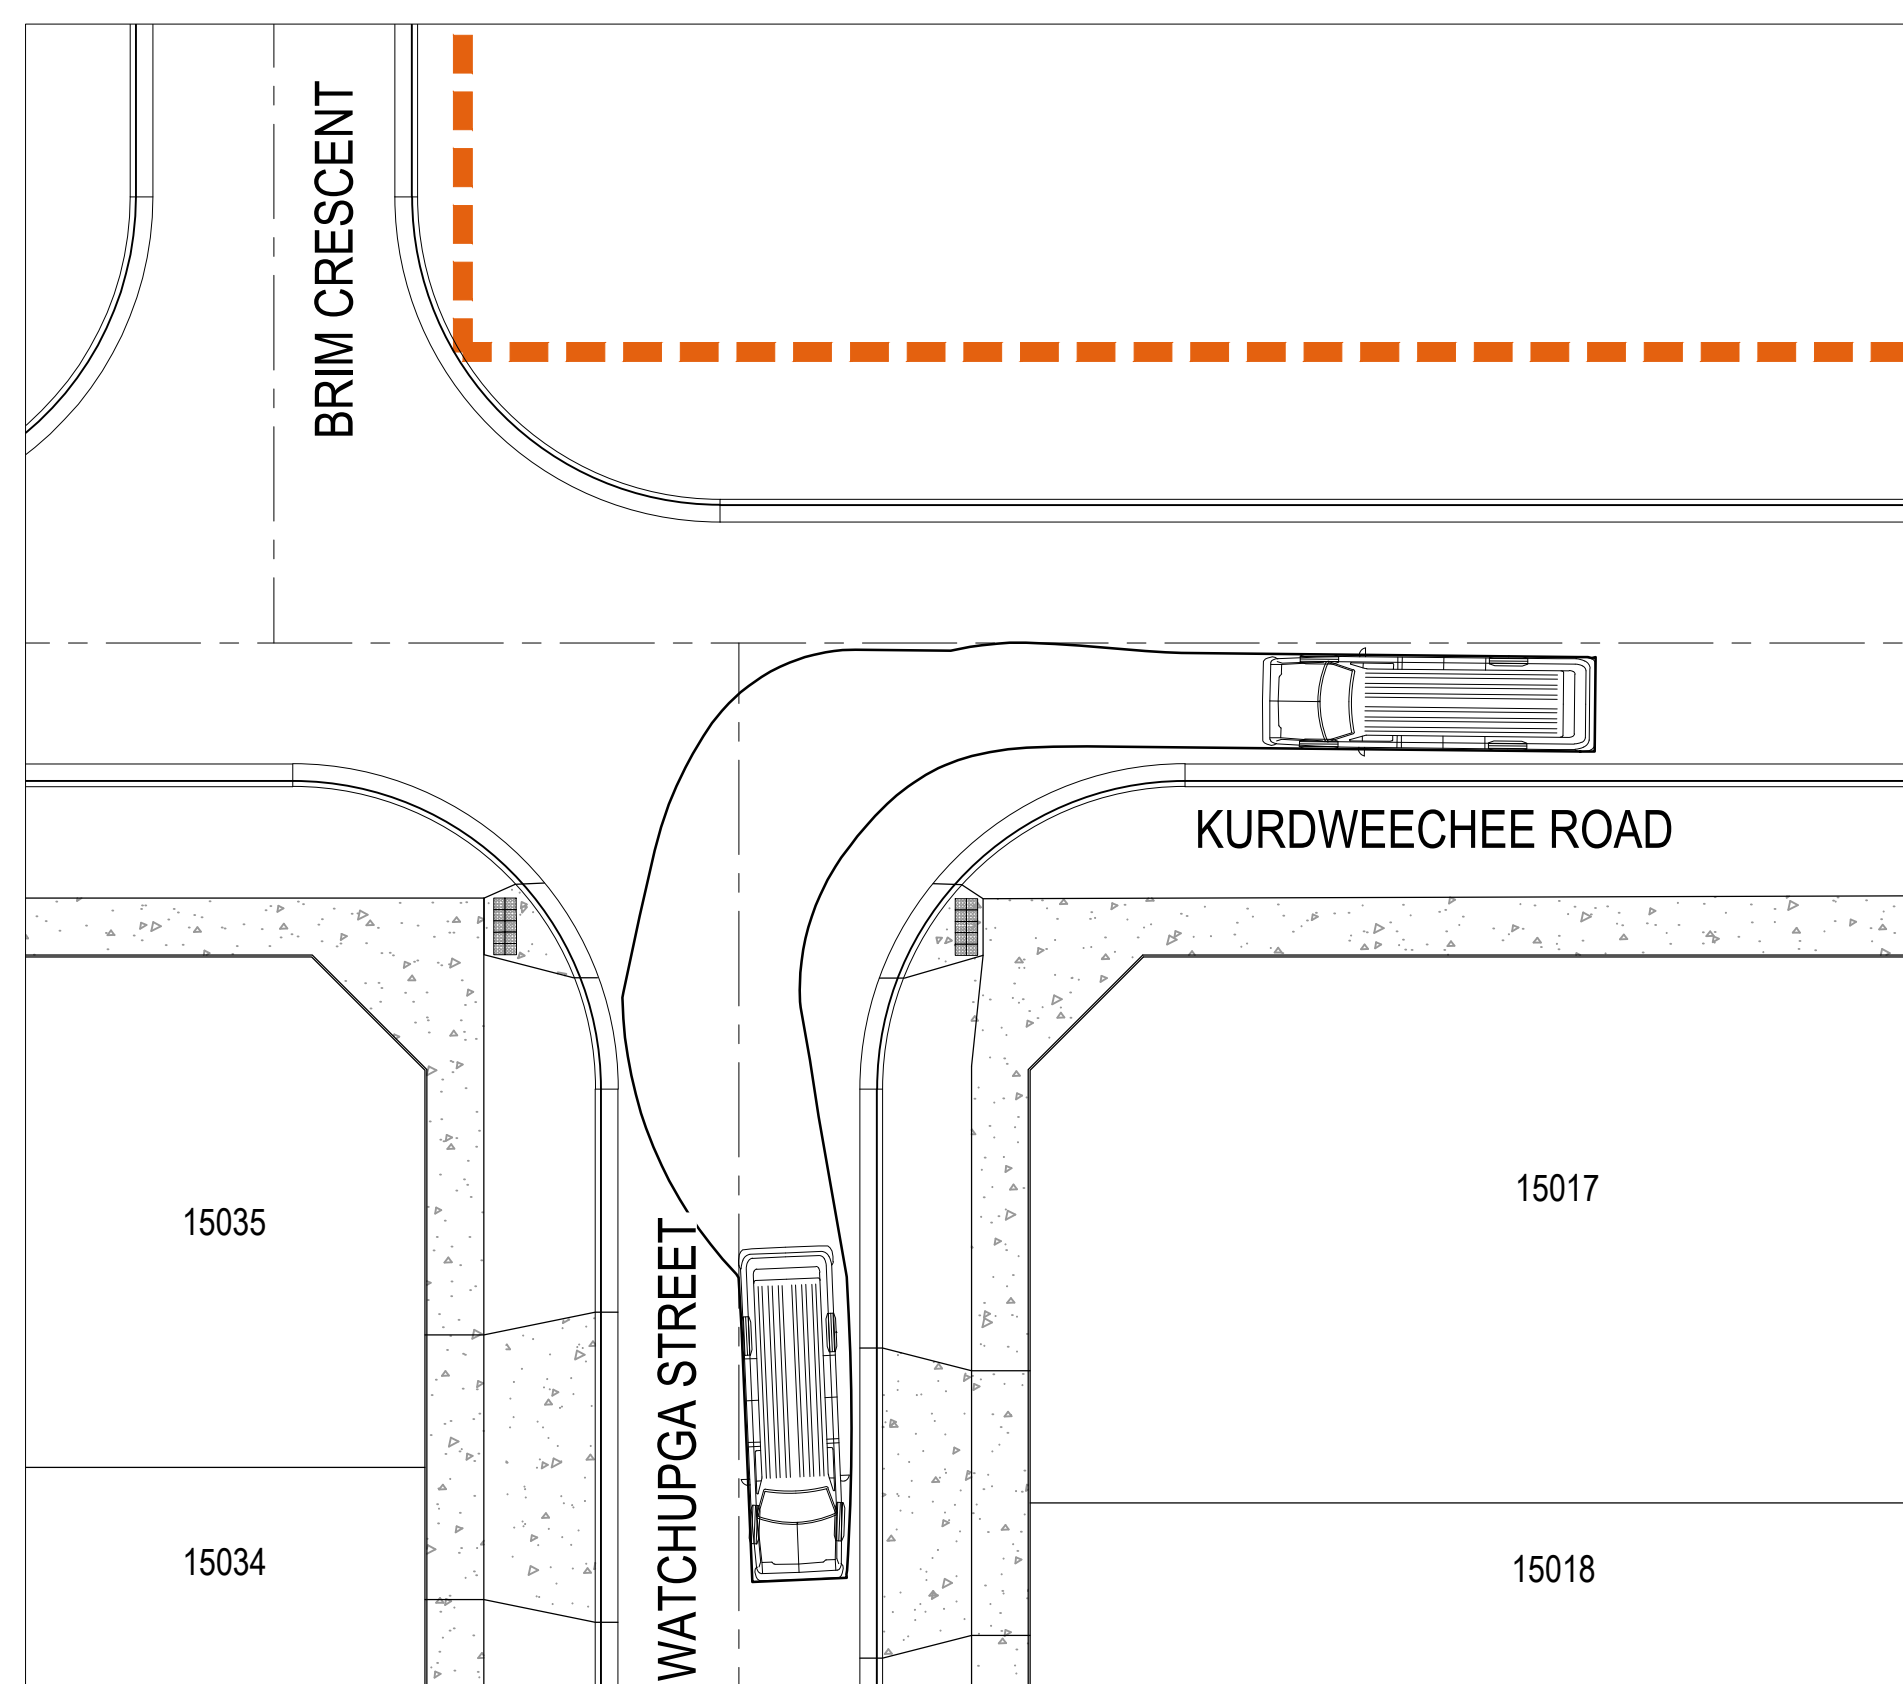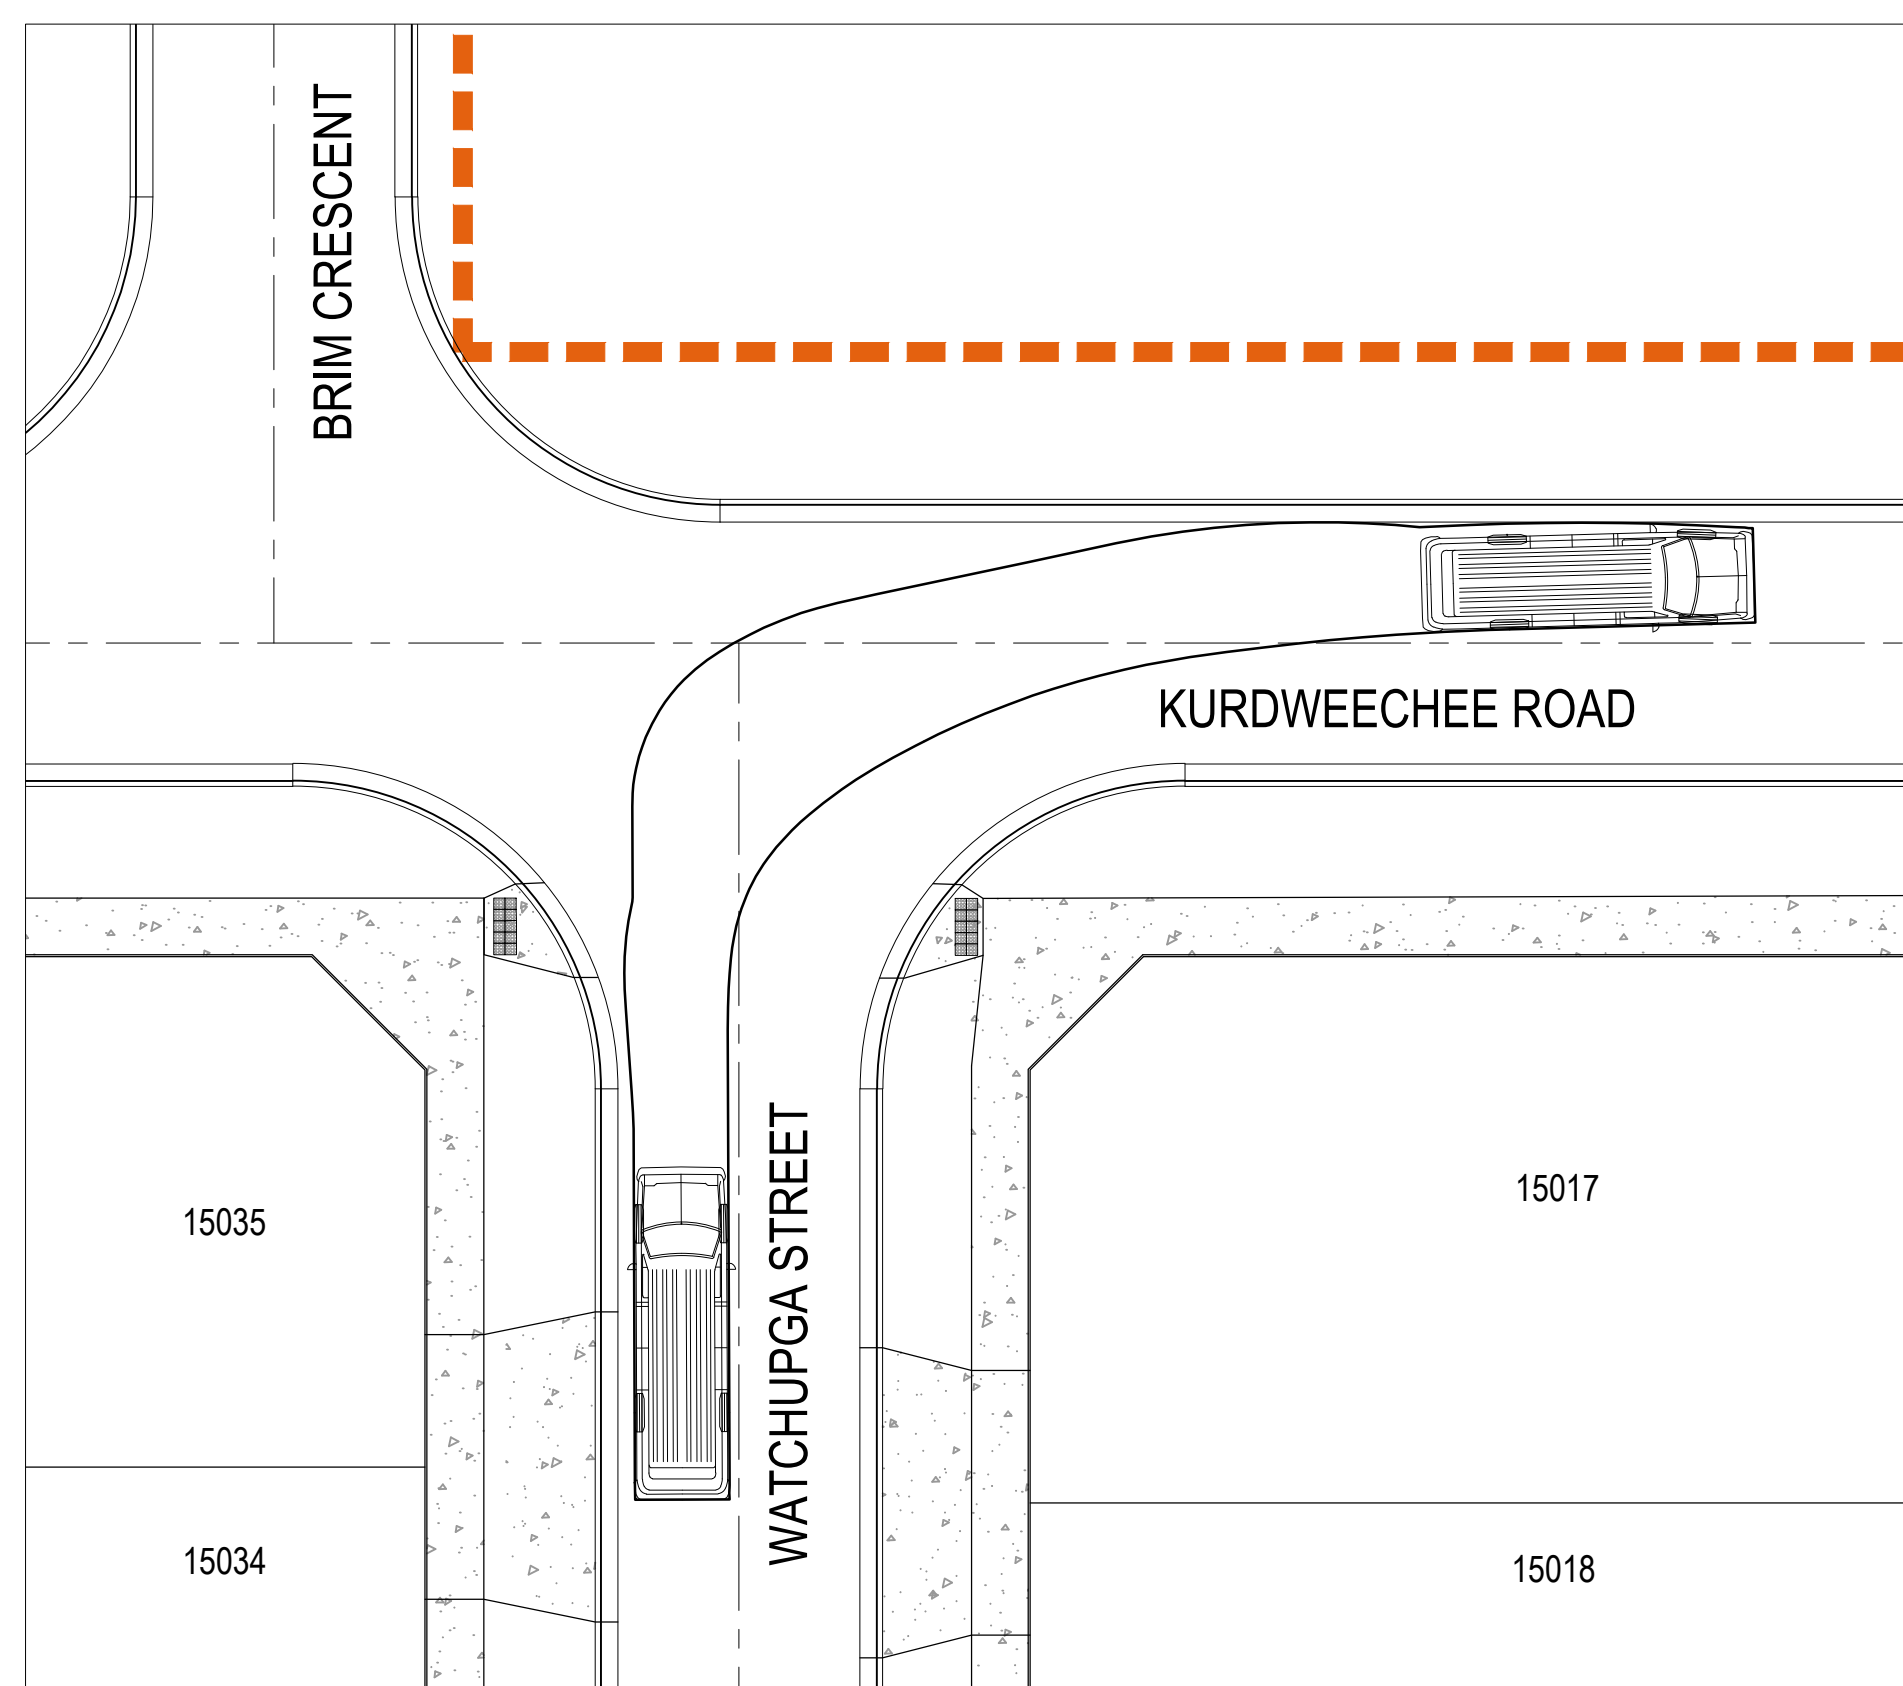

LEGEND

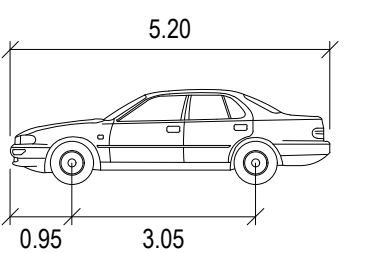


CAR	METERS
WIDTH	: 1.94
TRACK	: 1.84
LOCK TO LOCK TIME	: 6.0
STEERING ANGLE	: 33.6

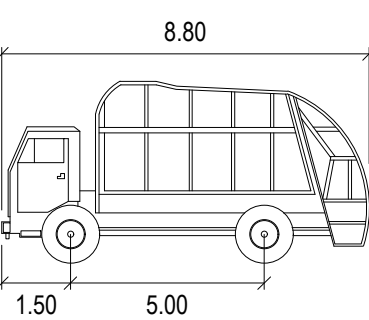

SERVICE VEHICLE	METERS
WIDTH	: 2.50
TRACK	: 2.50
LOCK TO LOCK TIME	: 6.0
STEERING ANGLE	: 38.7

03	ISSUED FOR APPROVAL	WB	ZS	JM	30.09.21
02	LOT NUMBERS AND ROAD NAMES AMENDED	WB	ZS	JM	23.07.21
01	ISSUED TO CLIENT FOR REVIEW	WB	ZS	JM	30.06.21
Issue	Description	DR	CH	VE	Date

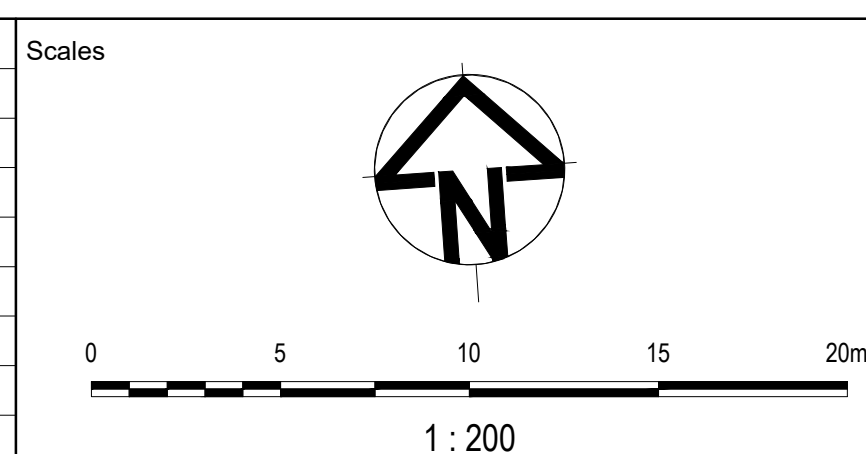

Planner

RD RobertsDay
planning.design.place

Client

The logo for Resimax Group features the company name in a bold, white, sans-serif font. The word "RESIMAX" is on the top line, and "GROUP" is on the bottom line. The letters are set against a solid red background that has a unique, angular shape, resembling a stylized 'R' or a folded piece of paper.

Status		FOR APPROVAL NOT TO BE USED FOR CONSTRUCTION	
© Copyright reserved			
Original Issue Signatures			
Drawn	W.BUMAGAT	Original Size	A1
Designed	R.TAI	Height Datum	AHD
Project Manager	J.MUNRO	Grid	MGA
Verified	Z.STROGUSZ		

Project	EYNESBURY TOWNSHIP STAGE 15A CITY OF MELTON
Title	TURNING PATH ANALYSIS SHEET 4 OF 4




ARCADIS


Arcadis Australia Pacific Pty Limited
 Level 32, 140 William Street
 MELBOURNE VIC 3000
 ABN 76 104 485 289

Tel No: +61 3 8623 4000
www.arcadis.com/au

Project No.	Originator	Zone Stage Phase	Discipline	Type	Drawing No.	Issue
10029435	- AAP	- AA15AFL	- CV	- DRG	- 0843	- 03

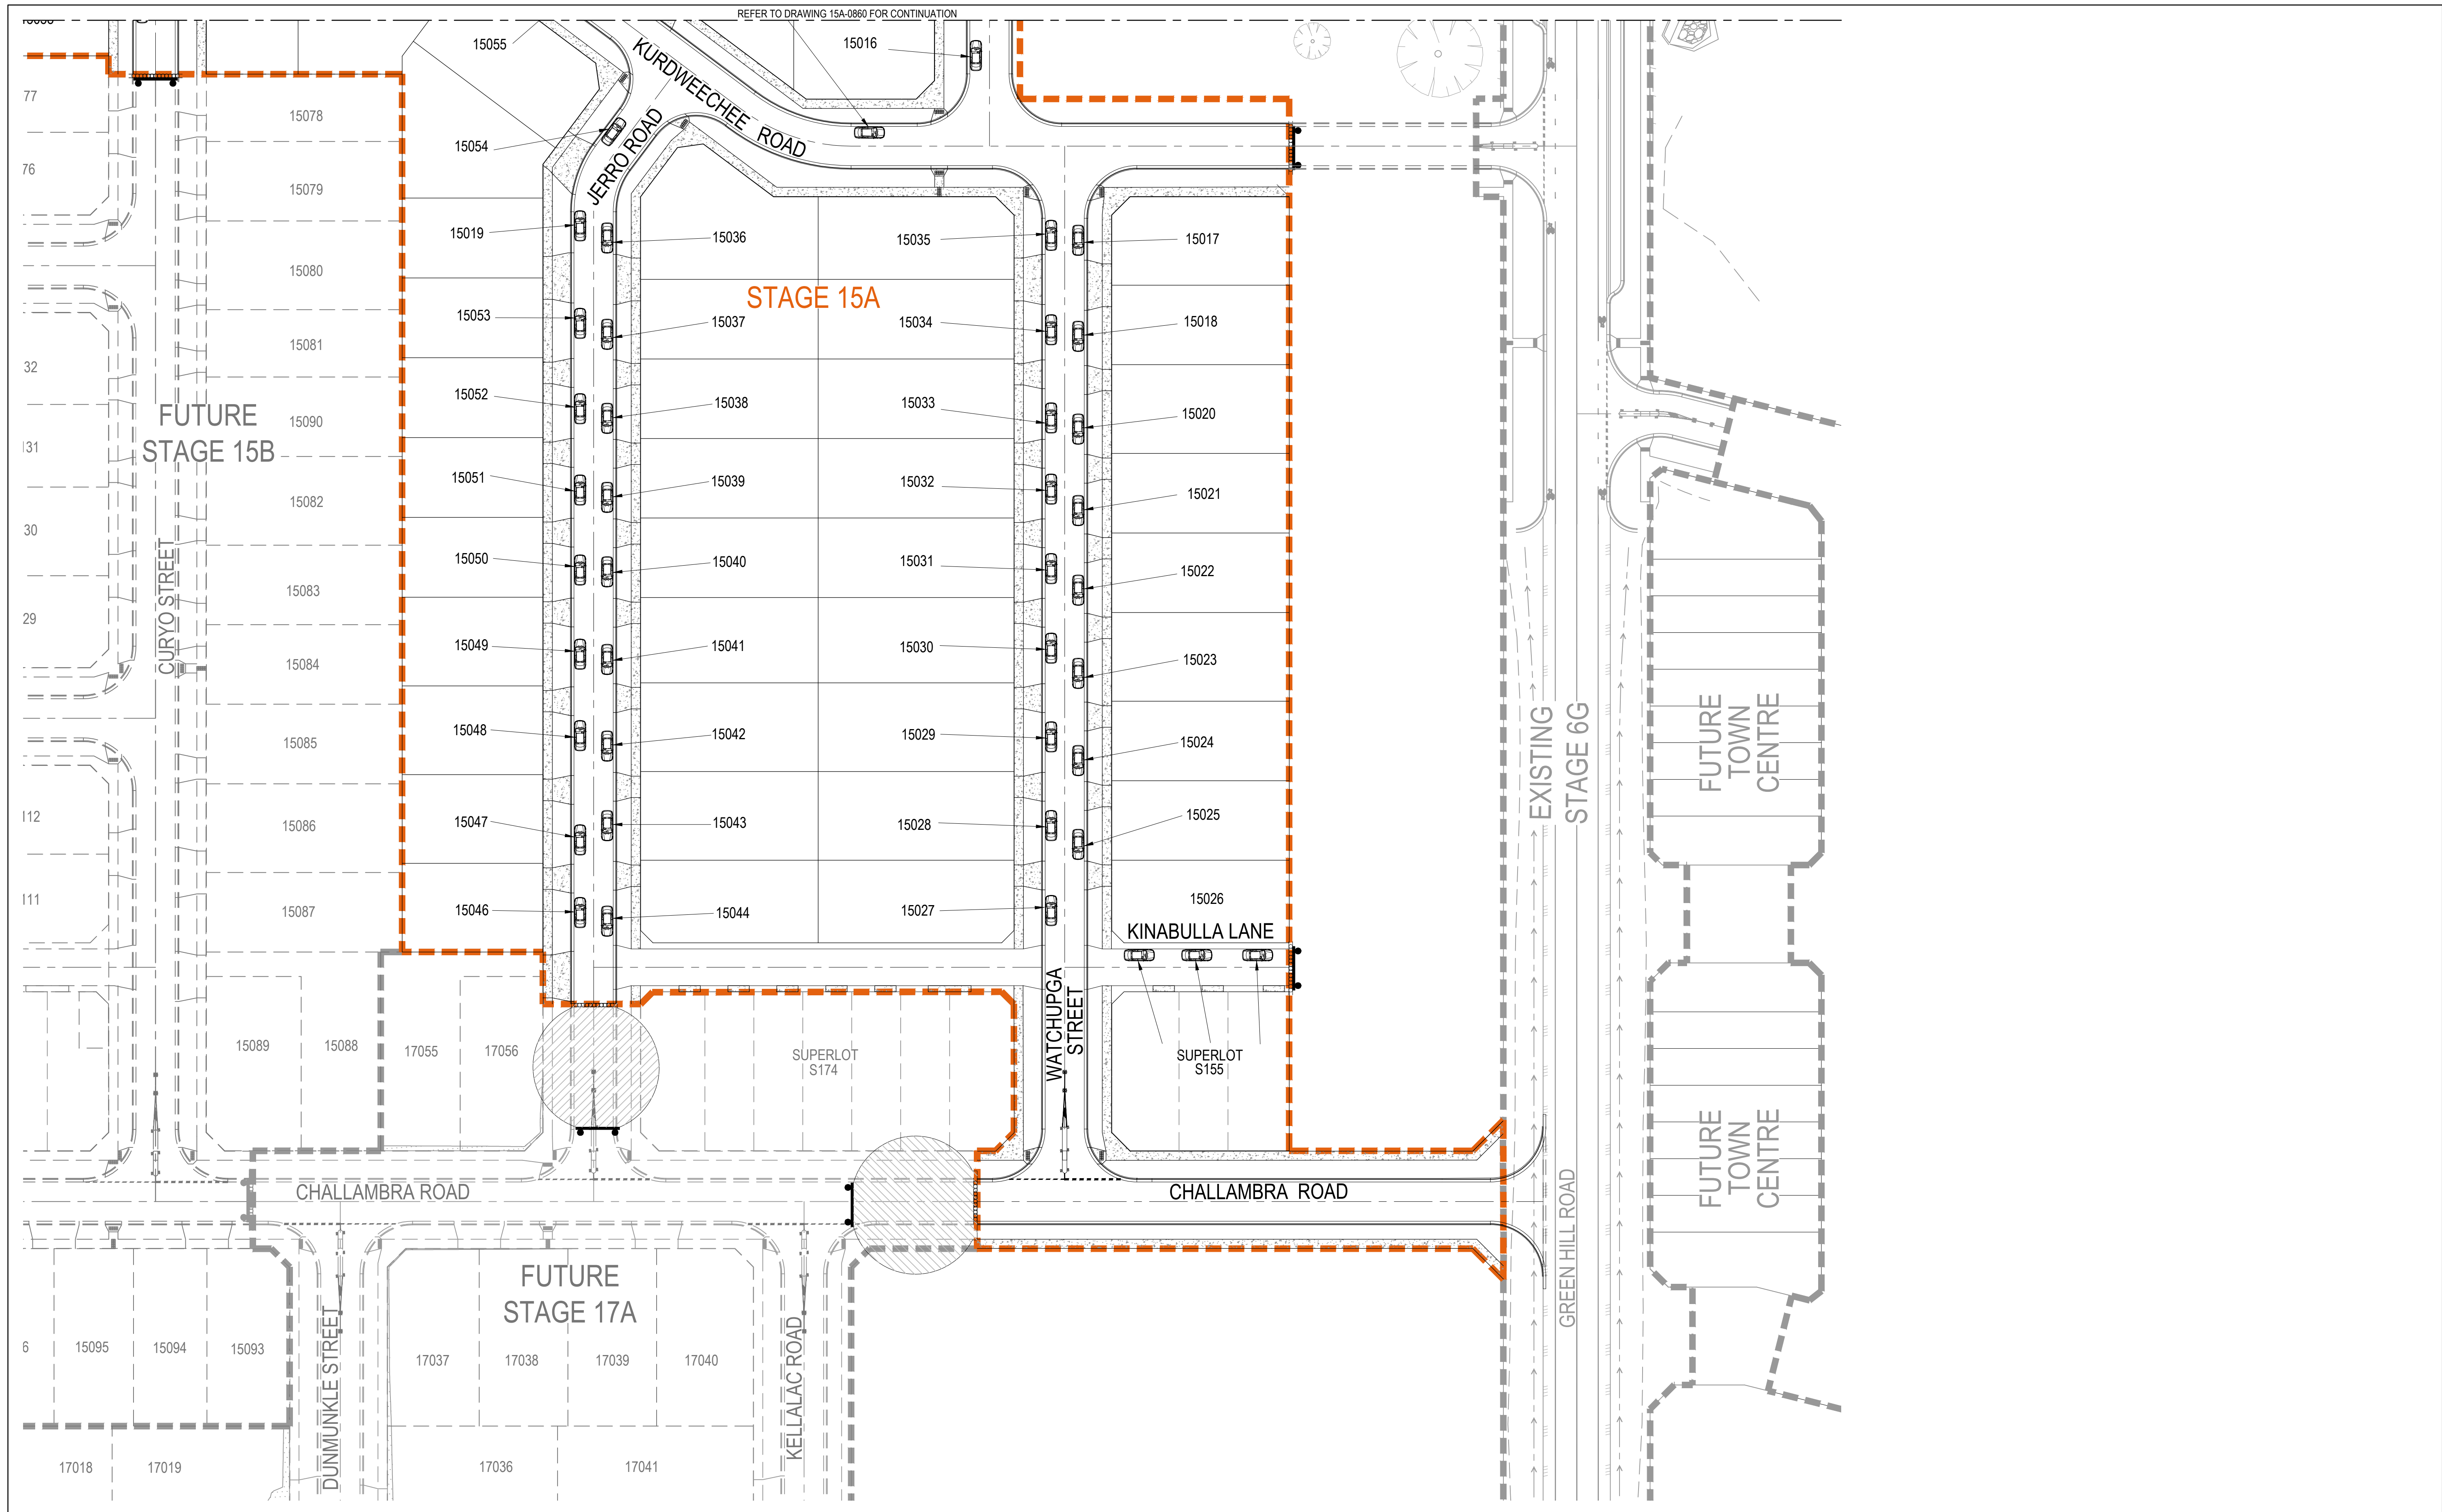

03	ISSUED FOR APPROVAL	WB	ZS	JM	30.09.21
02	LOT NUMBERS AND ROAD NAMES AMENDED	WB	ZS	JM	23.07.21
01	ISSUED TO CLIENT FOR REVIEW	WB	ZS	JM	30.06.21
Issue	Description	DR	CH	VE	Date

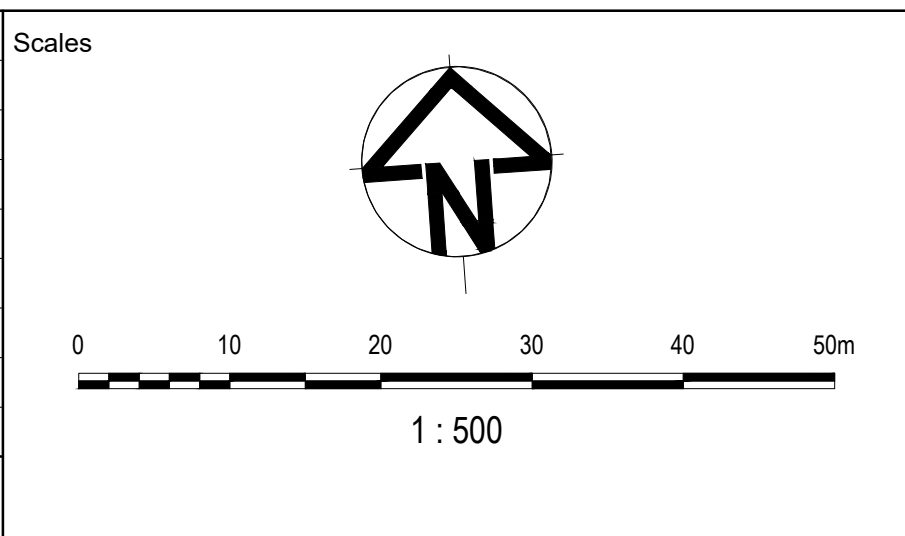

Planner

RD RobertsDay
planning.design.place

Client

RESIMAX
GROUP

Status			
FOR APPROVAL NOT TO BE USED FOR CONSTRUCTION			
© Copyright reserved			
Original Issue Signatures			
Drawn	WBUMAGAT	Original Size	A1
Designed	R.TAI	Height Datum	AHD
Project Manager	J.MUNRO	Grid	MGA
Verified	Z.STROGUSZ		

Project

EYNESBURY TOWNSHIP
STAGE 15A
CITY OF MELTON


Title

CARPARK LAYOUT PLAN
SHEET 1 OF 2

ARCADIS


Arcadis Australia Pacific Pty Limited
Level 32, 140 William Street
MELBOURNE VIC 3000
ABN 76 104 485 289
Tel No: +61 3 8623 4000
www.arcadis.com/au

Project No.	Originator	Zone	Stage	Phase	Discipline	Type	Drawing No.	Issue
10029435	AAP	AA	15AFL	CV	DRG	0860	-03	V1

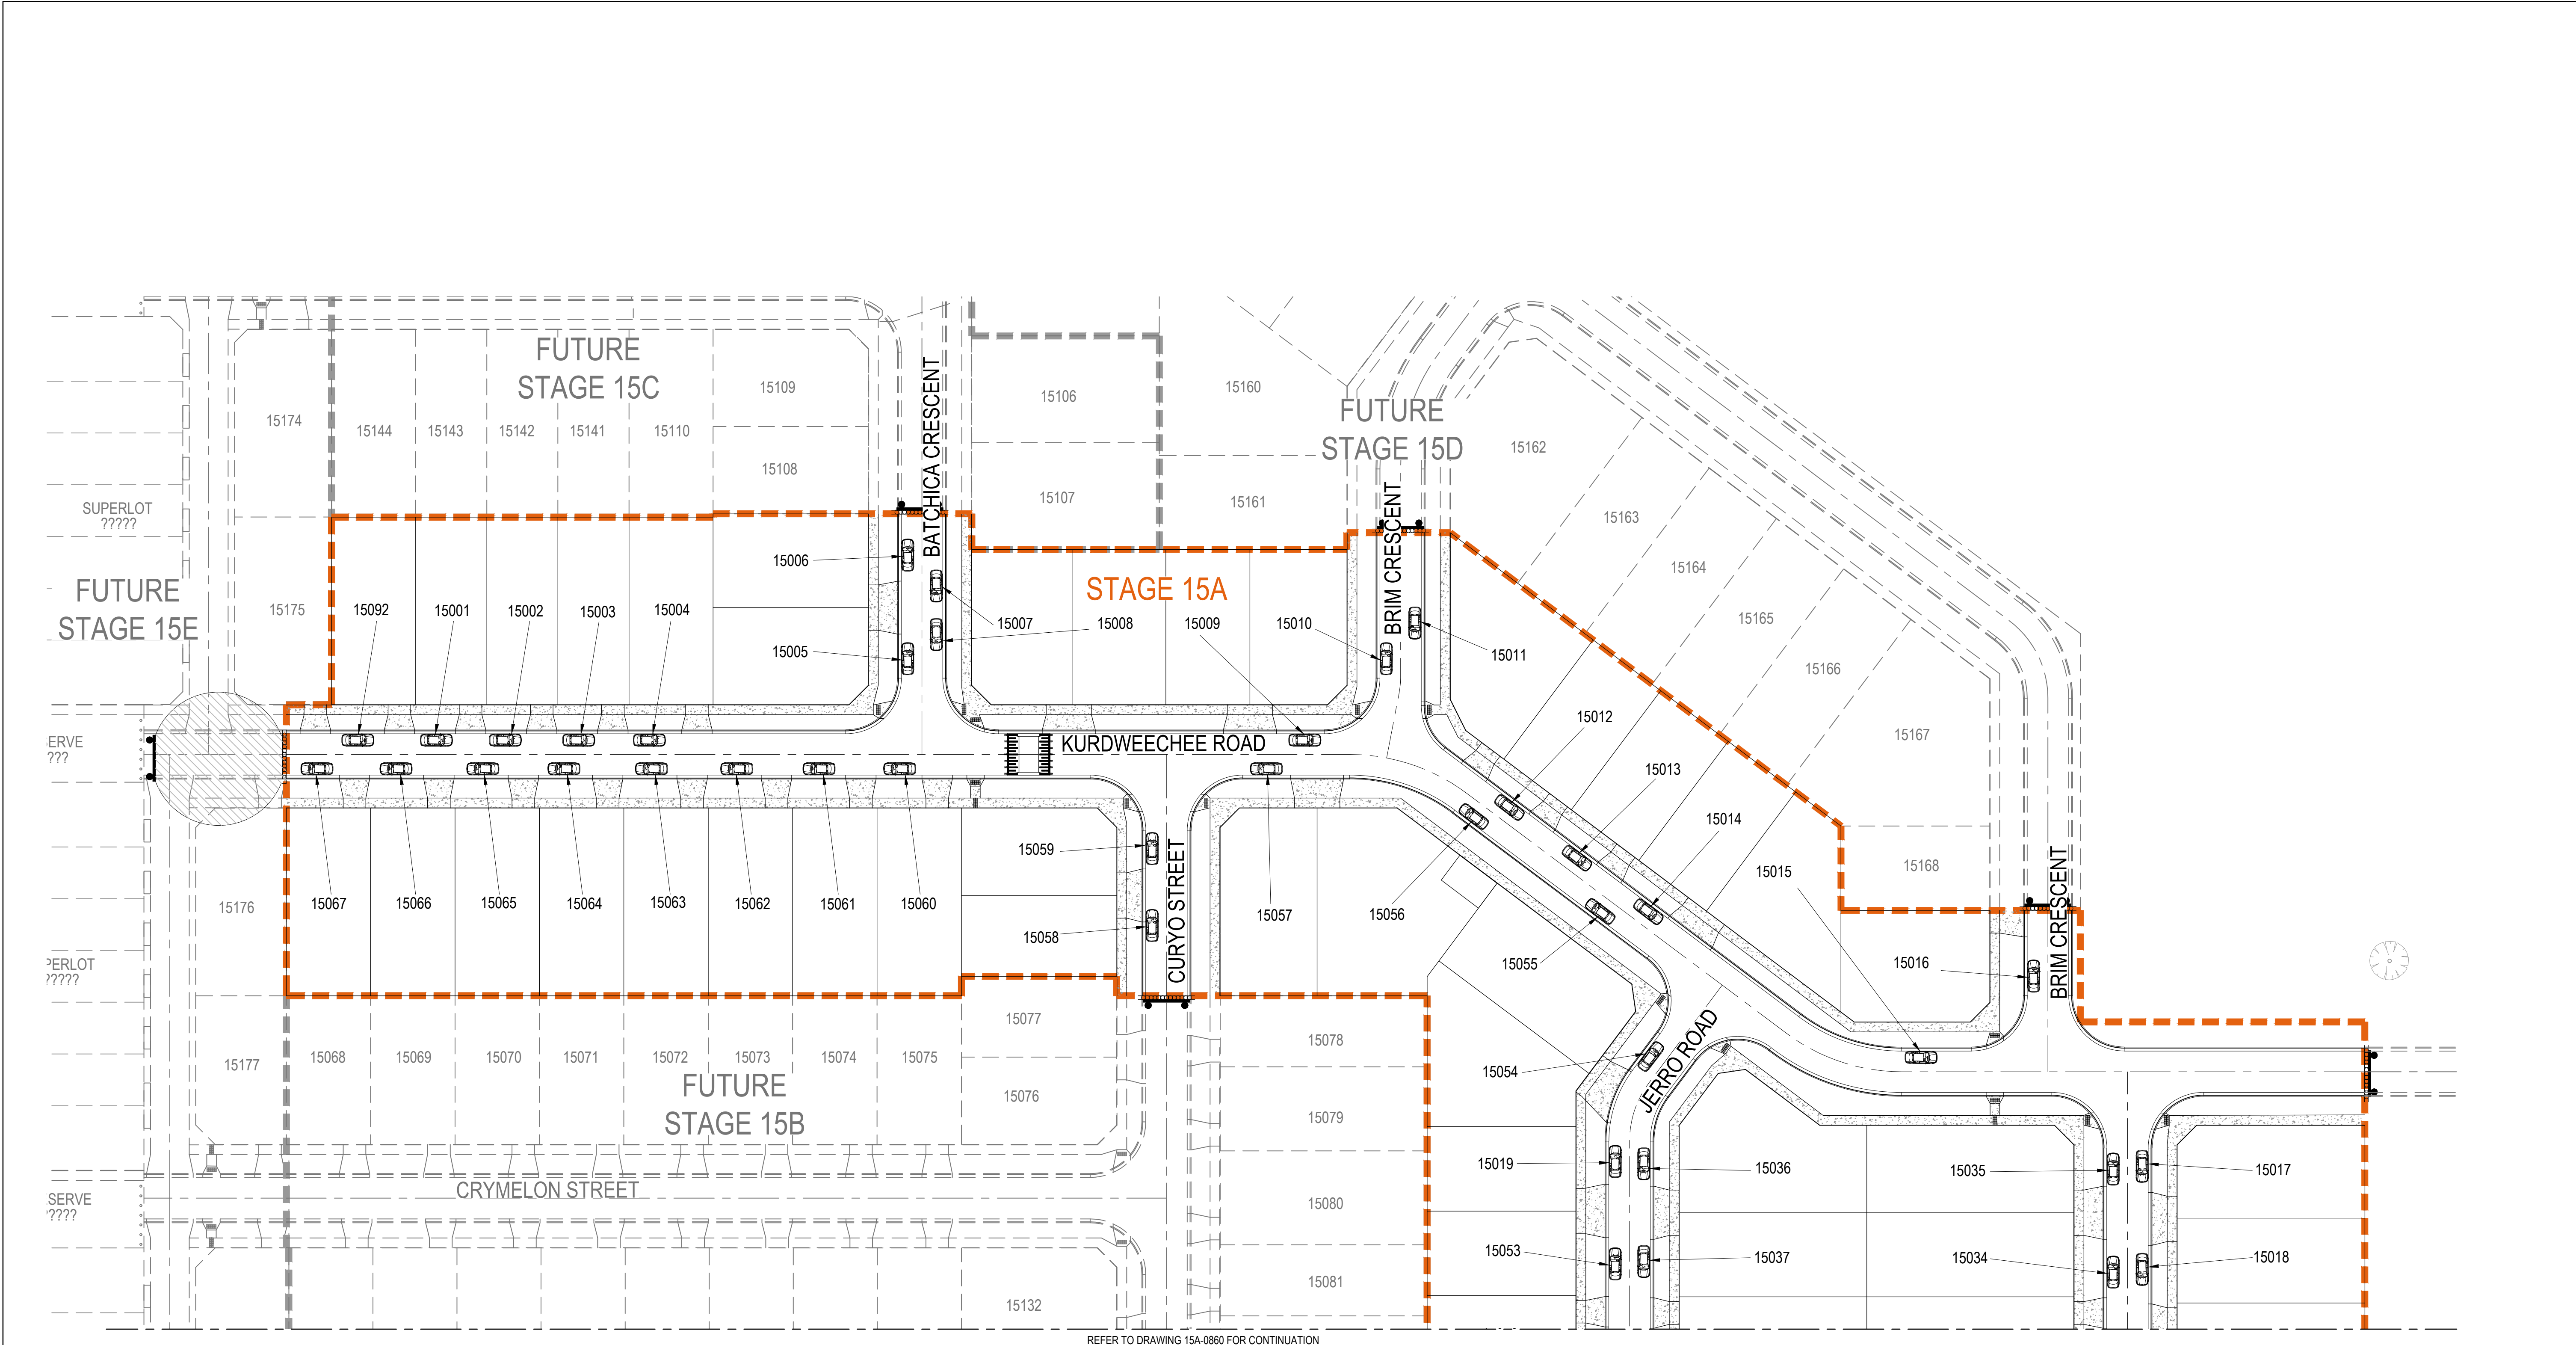

REFER TO DRAWING 15A-0860 FOR CONTINUATION

03	ISSUED FOR APPROVAL	WB	ZS	JM	30.09.21
02	LOT NUMBERS AND ROAD NAMES AMENDED	WB	ZS	JM	23.07.21
01	ISSUED TO CLIENT FOR REVIEW	WB	ZS	JM	30.06.21
Issue	Description	DR	CH	VE	Date

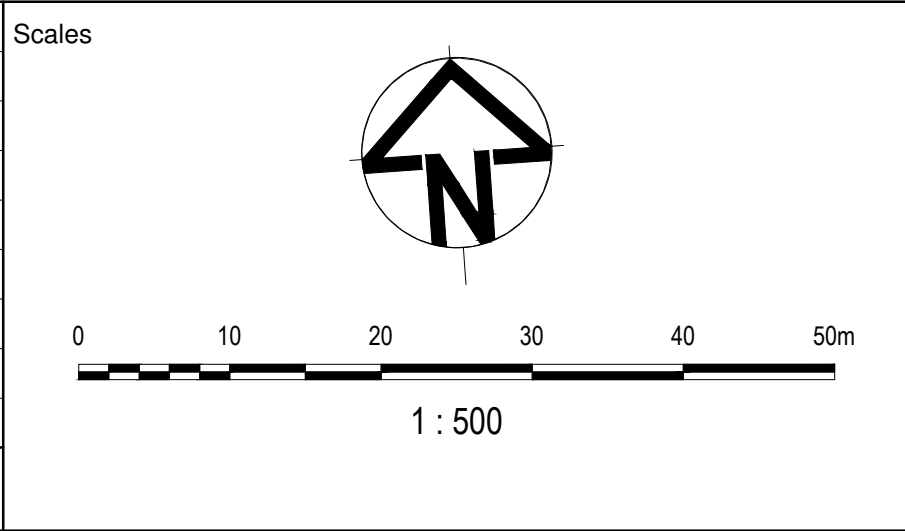

Planner

RD RobertsDay
planning.design.place

Client

RESIMAX
GROUP

Status	FOR APPROVAL NOT TO BE USED FOR CONSTRUCTION		
© Copyright reserved			
Original Issue Signatures			
Drawn	W.BUMAGAT	Original Size	A1
Designed	R.TAI	Height Datum	AHD
Project Manager	J.MUNRO	Grid	MGA
Verified	Z.STROGUSZ		

Project

EYNESBURY TOWNSHIP
STAGE 15A
CITY OF MELTON

Title

CARPARK LAYOUT PLAN
SHEET 2 OF 2

ARCADIS

Arcadis Australia Pacific Pty Limited
Level 32, 140 William Street
MELBOURNE VIC 3000
ABN 76 104 485 289
Tel No: +61 3 8623 4000
www.arcadis.com/au

Project No.	Originator	Zone	Stage	Phase	Discipline	Type	Drawing No.	Issue
10029435	AAP	AA	15AFL	CV	DRG	0861	-03	V1