



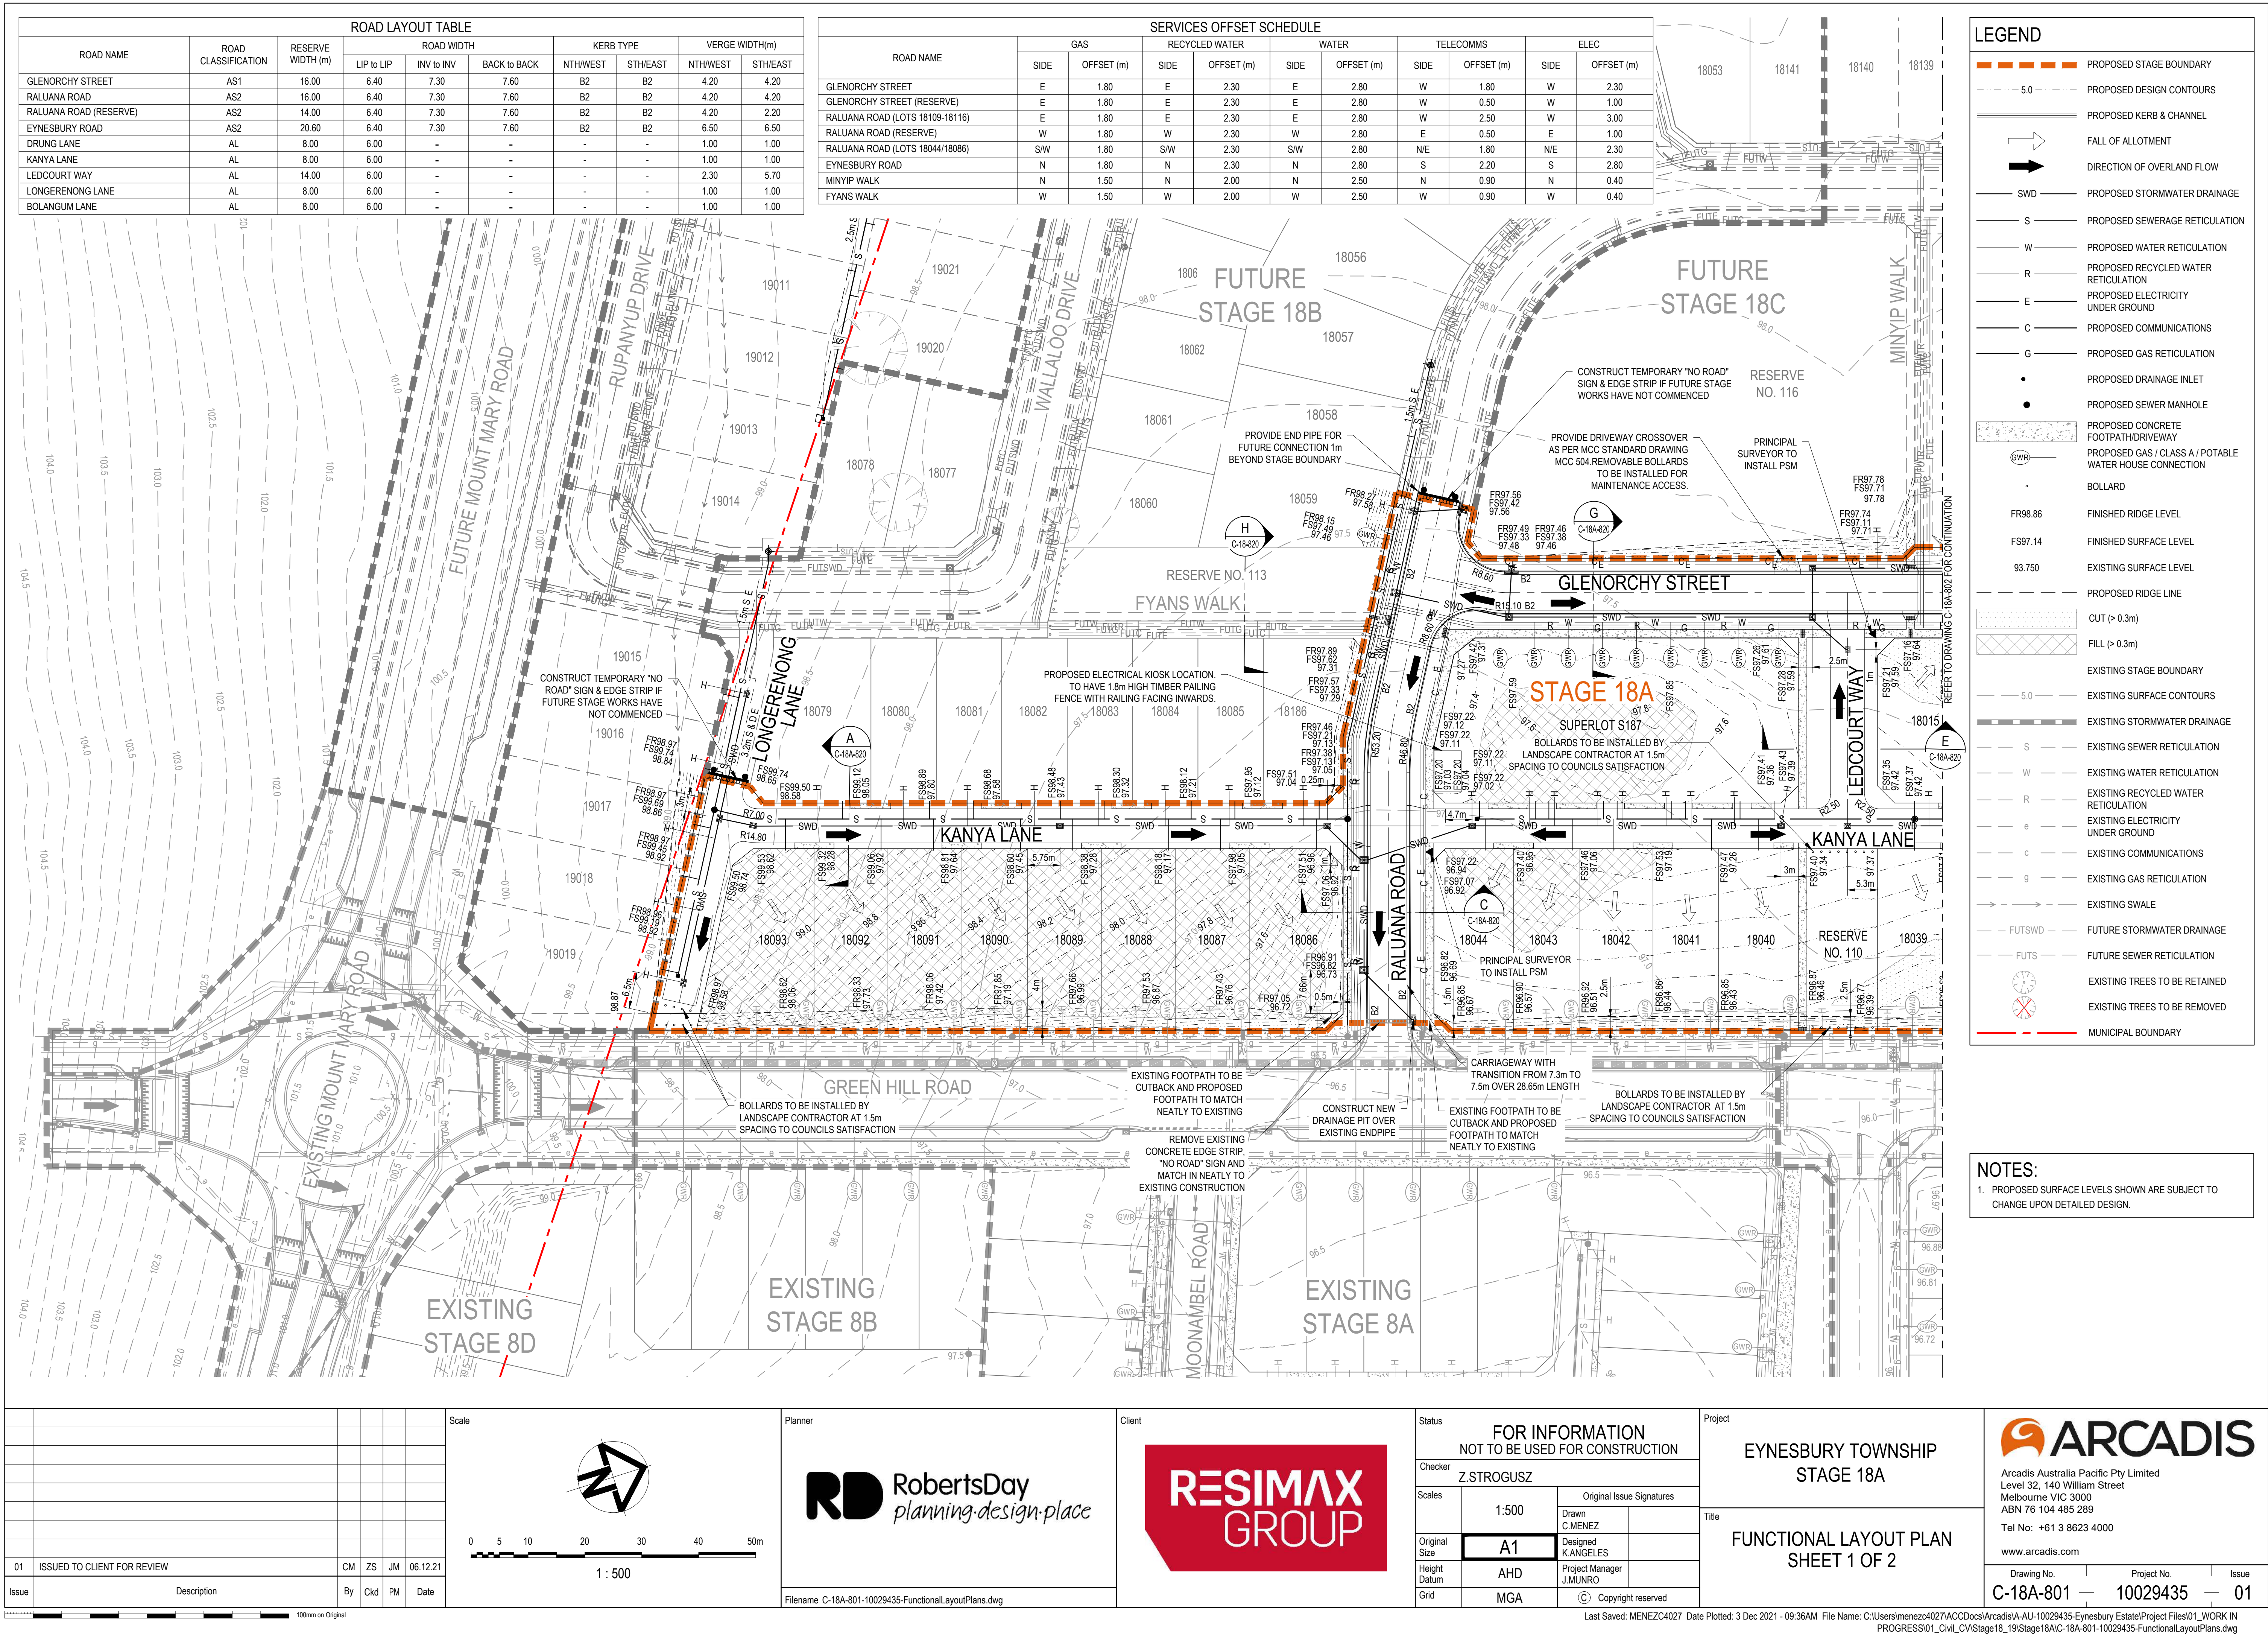

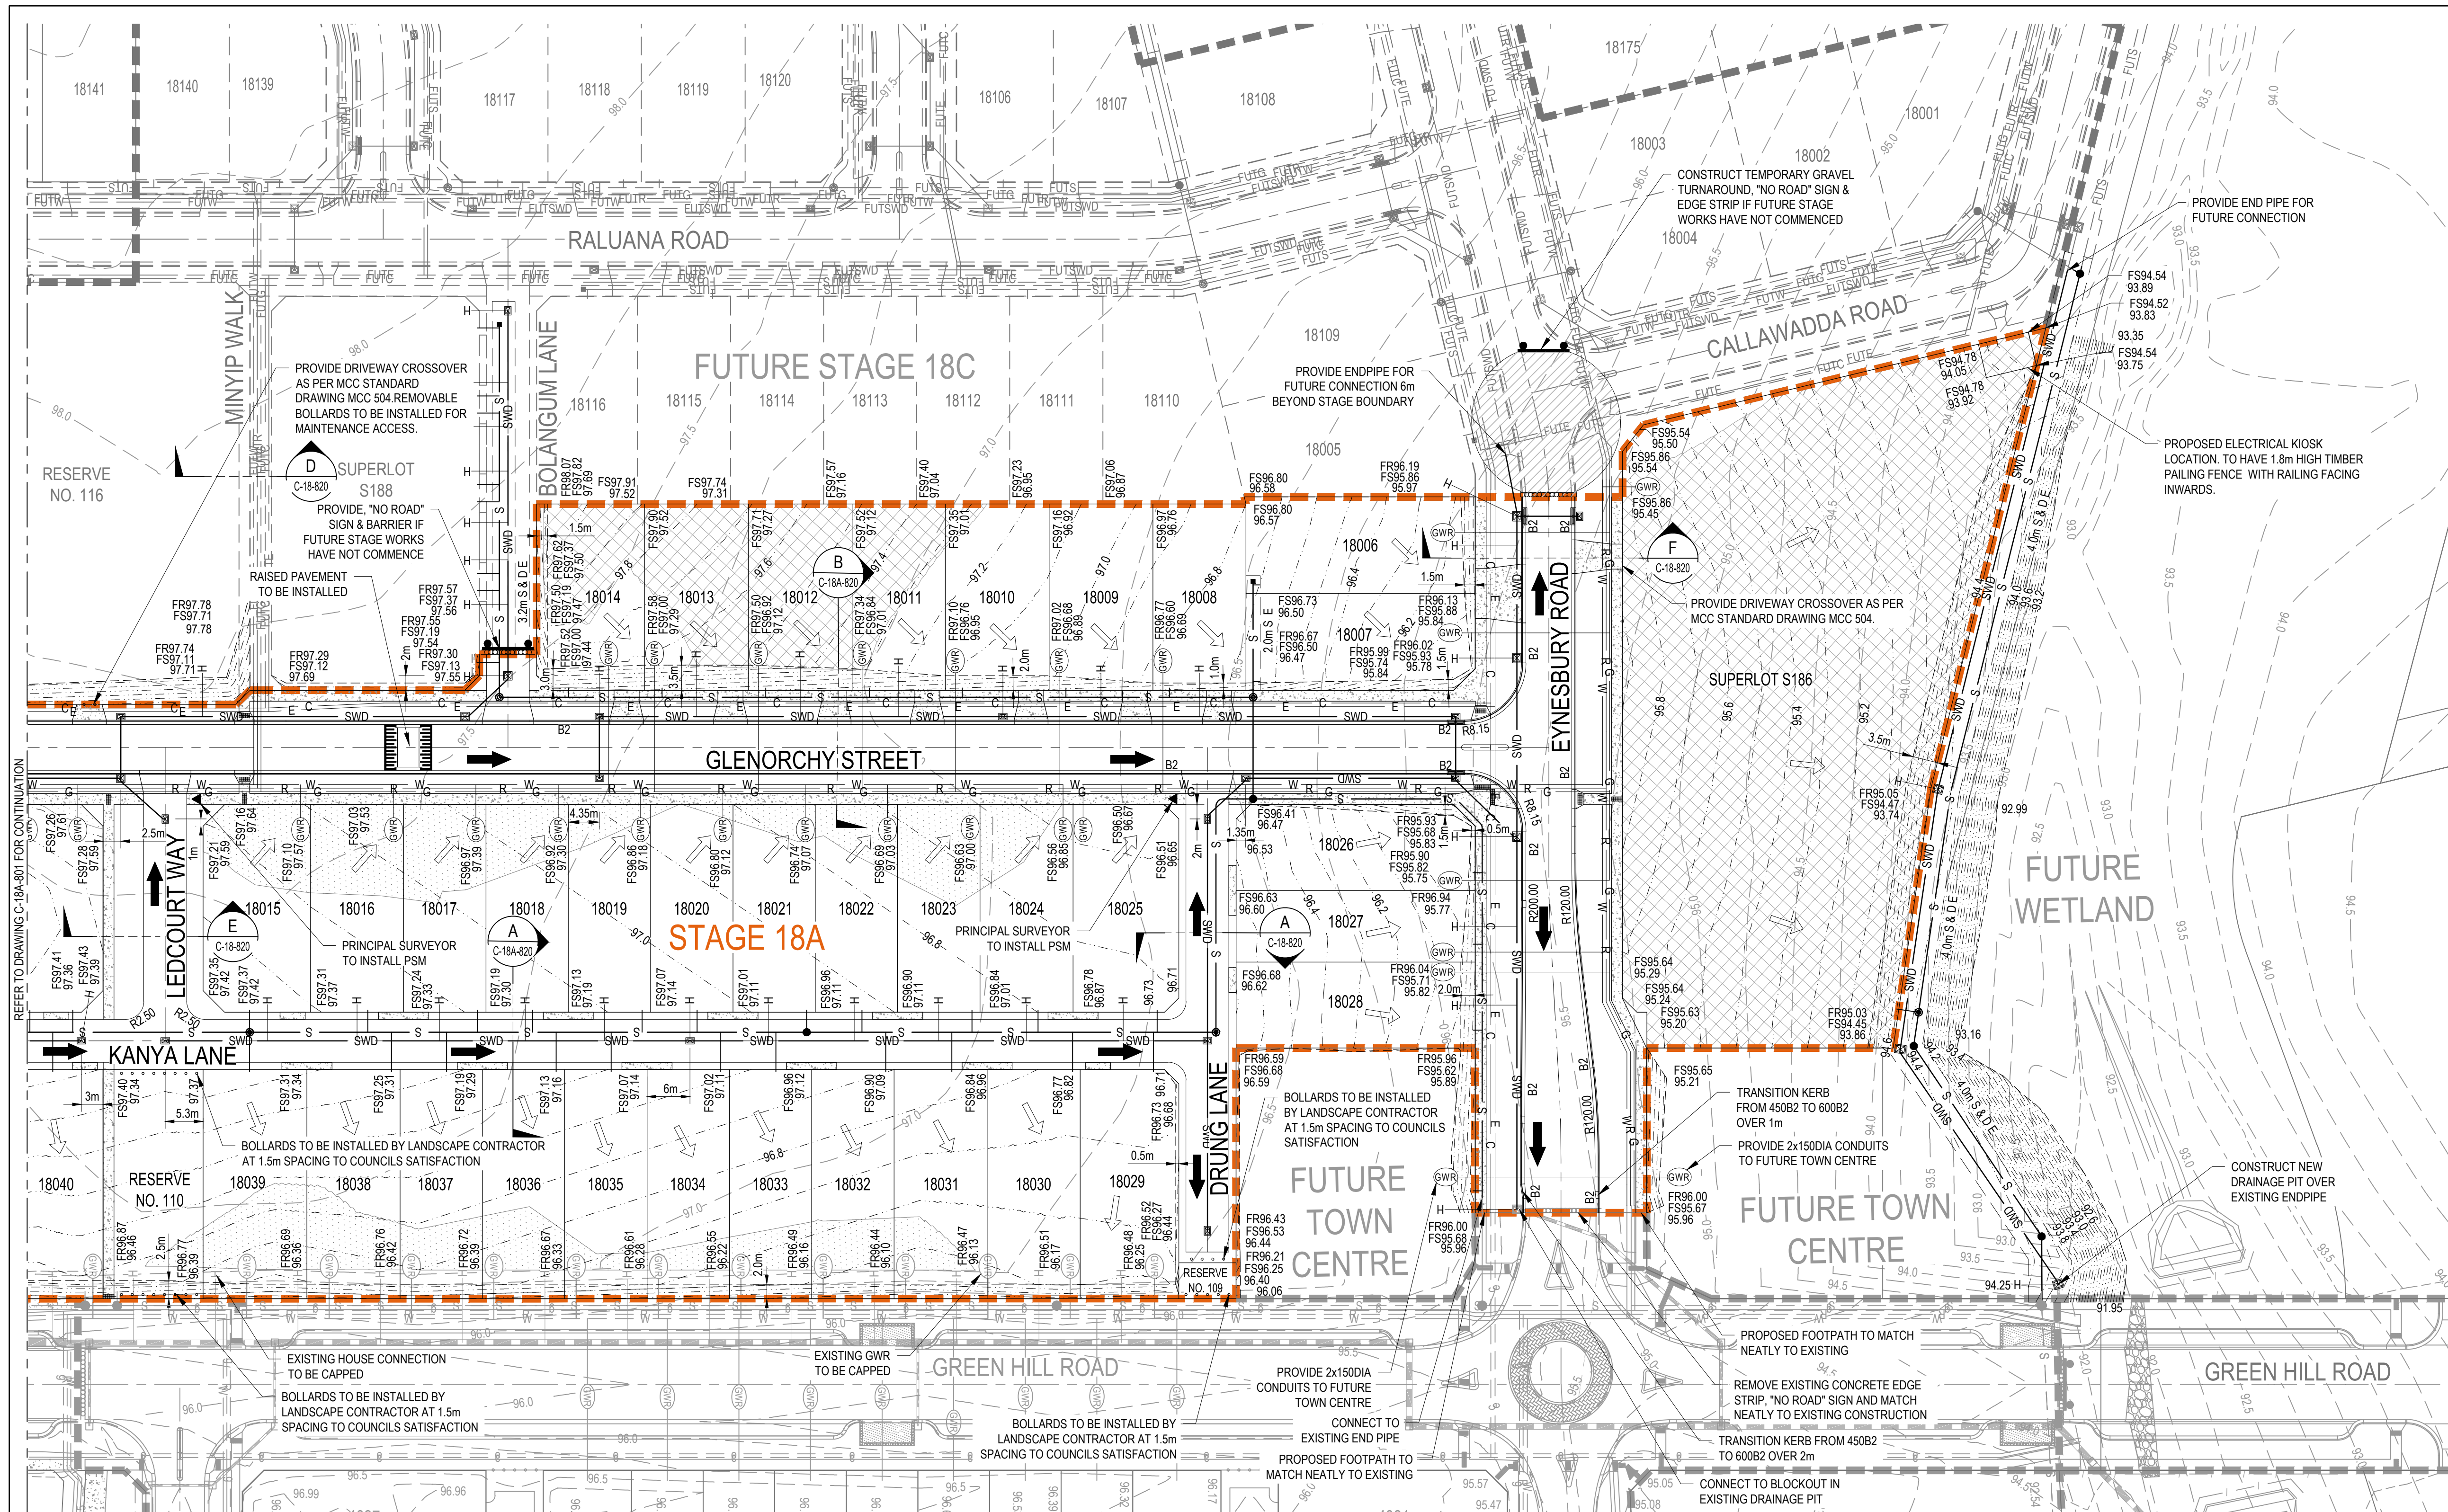

LEGEND

5.0

PROPOSED STAGE BOUNDARY

5.0

PROPOSED DESIGN CONTOURS

PROPOSED KERB & CHANNEL

FALL OF ALLOTMENT

DIRECTION OF OVERLAND FLOW

PROPOSED STORMWATER DRAINAGE

S

PROPOSED SEWERAGE RETICULATION

W

PROPOSED WATER RETICULATION

R

PROPOSED RECYCLED WATER RETICULATION

E

PROPOSED ELECTRICITY UNDER GROUND

C

PROPOSED COMMUNICATIONS

G

PROPOSED GAS RETICULATION

PROPOSED DRAINAGE INLET

PROPOSED SEWER MANHOLE

PROPOSED CONCRETE FOOTPATH/DRIVEWAY

PROPOSED GAS / CLASS A / POTABLE WATER HOUSE CONNECTION

BOLLARD

FR98.86

FINISHED RIDGE LEVEL

FS97.14

FINISHED SURFACE LEVEL

93.750

EXISTING SURFACE LEVEL

PROPOSED RIDGE LINE

CUT (> 0.3m)

FILL (> 0.3m)

5.0

EXISTING STAGE BOUNDARY

5.0

EXISTING SURFACE CONTOURS

EXISTING STORMWATER DRAINAGE

S

EXISTING SEWER RETICULATION

W

EXISTING WATER RETICULATION

R

EXISTING RECYCLED WATER RETICULATION

e

EXISTING ELECTRICITY UNDER GROUND

c

EXISTING COMMUNICATIONS

g

EXISTING GAS RETICULATION

EXISTING SWALE

FUTSWD

FUTURE STORMWATER DRAINAGE

FUTS

FUTURE SEWER RETICULATION

EXISTING TREES TO BE RETAINED


EXISTING TREES TO BE REMOVED

NOTES:
1. PROPOSED SURFACE LEVELS SHOWN ARE SUBJECT TO CHANGE UPON DETAILED DESIGN.

ROAD LAYOUT TABLE									
ROAD NAME	ROAD CLASSIFICATION	RESERVE WIDTH (m)	ROAD WIDTH			KERB TYPE		VERGE WIDTH(m)	
			LIP to LIP	INV to INV	BACK to BACK	NTH/WEST	STH/EAST	NTH/WEST	STH/EAST
GLENORCHY STREET	AS1	16.00	6.40	7.30	7.60	B2	B2	4.20	4.20
RALUANA ROAD	AS2	16.00	6.40	7.30	7.60	B2	B2	4.20	4.20
RALUANA ROAD (RESERVE)	AS2	14.00	6.40	7.30	7.60	B2	B2	4.20	2.20
EYNEBURY ROAD	AS2	20.60	6.40	7.30	7.60	B2	B2	6.50	6.50
DRUNG LANE	AL	8.00	6.00	-	-	-	-	1.00	1.00
KANYA LANE	AL	8.00	6.00	-	-	-	-	1.00	1.00
LED COURT WAY	AL	14.00	6.00	-	-	-	-	2.30	5.70
LONGERENONG LANE	AL	8.00	6.00	-	-	-	-	1.00	1.00
BOLANGUM LANE	AL	8.00	6.00	-	-	-	-	1.00	1.00

ROAD NAME	GAS		RECYCLED WATER		WATER		TELECOMMS		ELEC	
	SIDE	OFFSET (m)	SIDE	OFFSET (m)	SIDE	OFFSET (m)	SIDE	OFFSET (m)	SIDE	OFFSET (m)
GLENORCHY STREET	E	1.80	E	2.30	E	2.80	W	1.80	W	2.30
GLENORCHY STREET (RESERVE)	E	1.80	E	2.30	E	2.80	W	0.50	W	1.00
RALUANA ROAD (LOTS 18109-18116)	E	1.80	E	2.30	E	2.80	W	2.50	W	3.00
RALUANA ROAD (RESERVE)	W	1.80	W	2.30	W	2.80	E	0.50	E	1.00
RALUANA ROAD (LOTS 18044-18086)	SW	1.80	SW	2.30	SW	2.80	N/E	1.80	N/E	2.30
EYNEBURY ROAD	N	1.80	N	2.30	N	2.80	S	2.20	S	2.80
MINYIP WALK	N	1.50	N	2.00	N	2.50	N	0.90	N	0.40
FYANS WALK	W	1.50	W	2.00	W	2.50	W	0.90	W	0.40

01	ISSUED TO CLIENT FOR REVIEW	CM	ZS	JM	06.12.21
Issue	Description	By	Ckd	PM	Date

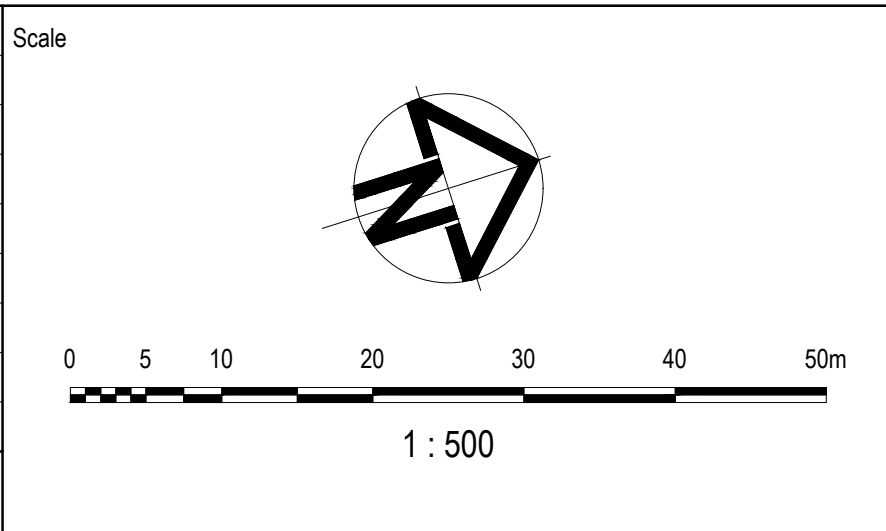

Planner

Filename C-18A-801-10029435-FunctionalLayoutPlans.dwg

Client

Status

FOR INFORMATION
NOT TO BE USED FOR CONSTRUCTION

Checker

Z.STROGUSZ

Scales

1:500

Original Issue Signatures

Drawn C.MENEZ

Designed K.ANGELES

Height Datum

AHD

Project Manager J.MUNRO

Grid

MGA

© Copyright reserved

Project

EYNEBURY TOWNSHIP
STAGE 18A

Title

FUNCTIONAL LAYOUT PLAN
SHEET 2 OF 2

Arcadis Australia Pacific Pty Limited
Level 32, 140 William Street
Melbourne VIC 3000
ABN 76 104 485 289
Tel No: +61 3 8623 4000
www.arcadis.com

Drawing No.





C-18A-802

Project No.


10029435

Issue

01

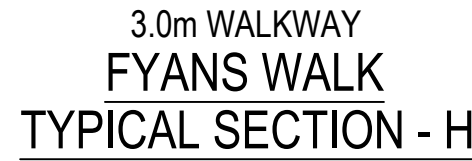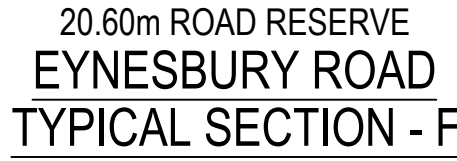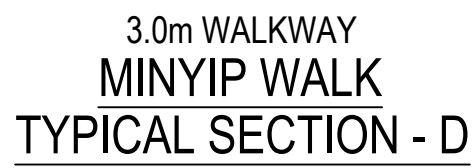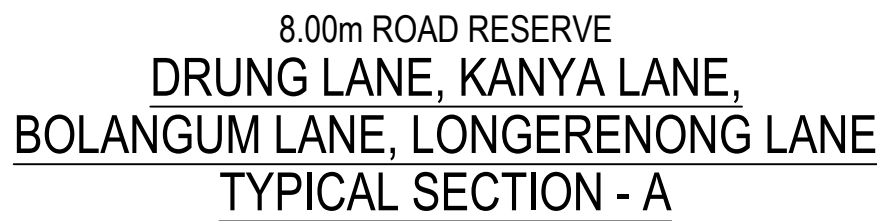

01	ISSUED TO CLIENT FOR REVIEW	CM	ZS	JM	06.12.21
Issue	Description	By	Ckd	PM	Date

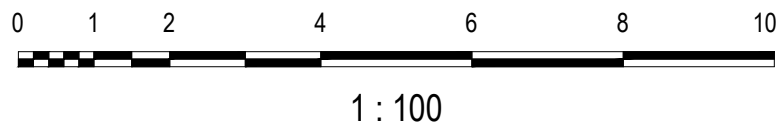

RD RobertsDay
planning.design.place



Status		FOR INFORMATION	
		NOT TO BE USED FOR CONSTRUCTION	
Checker		Z.STROGUSZ	
Scales	1:100	Original Issue Signatures	
		Drawn C.MENEZ	
Original Size	A1	Designed K.ANGELES	
Height Datum	AHD	Project Manager J.MUNRO	
Grid	MGA	© Copyright reserved	

EYNESBURY TOWNSHIP
STAGE 18A


 **ARCADIS**

Arcadis Australia Pacific Pty Limited
Level 32, 140 William Street
Melbourne VIC 3000
ABN 76 104 485 289


Tel No: +61 3 8623 4000

www.arcadis.com

Drawing No.	Project No.	Issue
C-18A-820 —	10029435 —	01

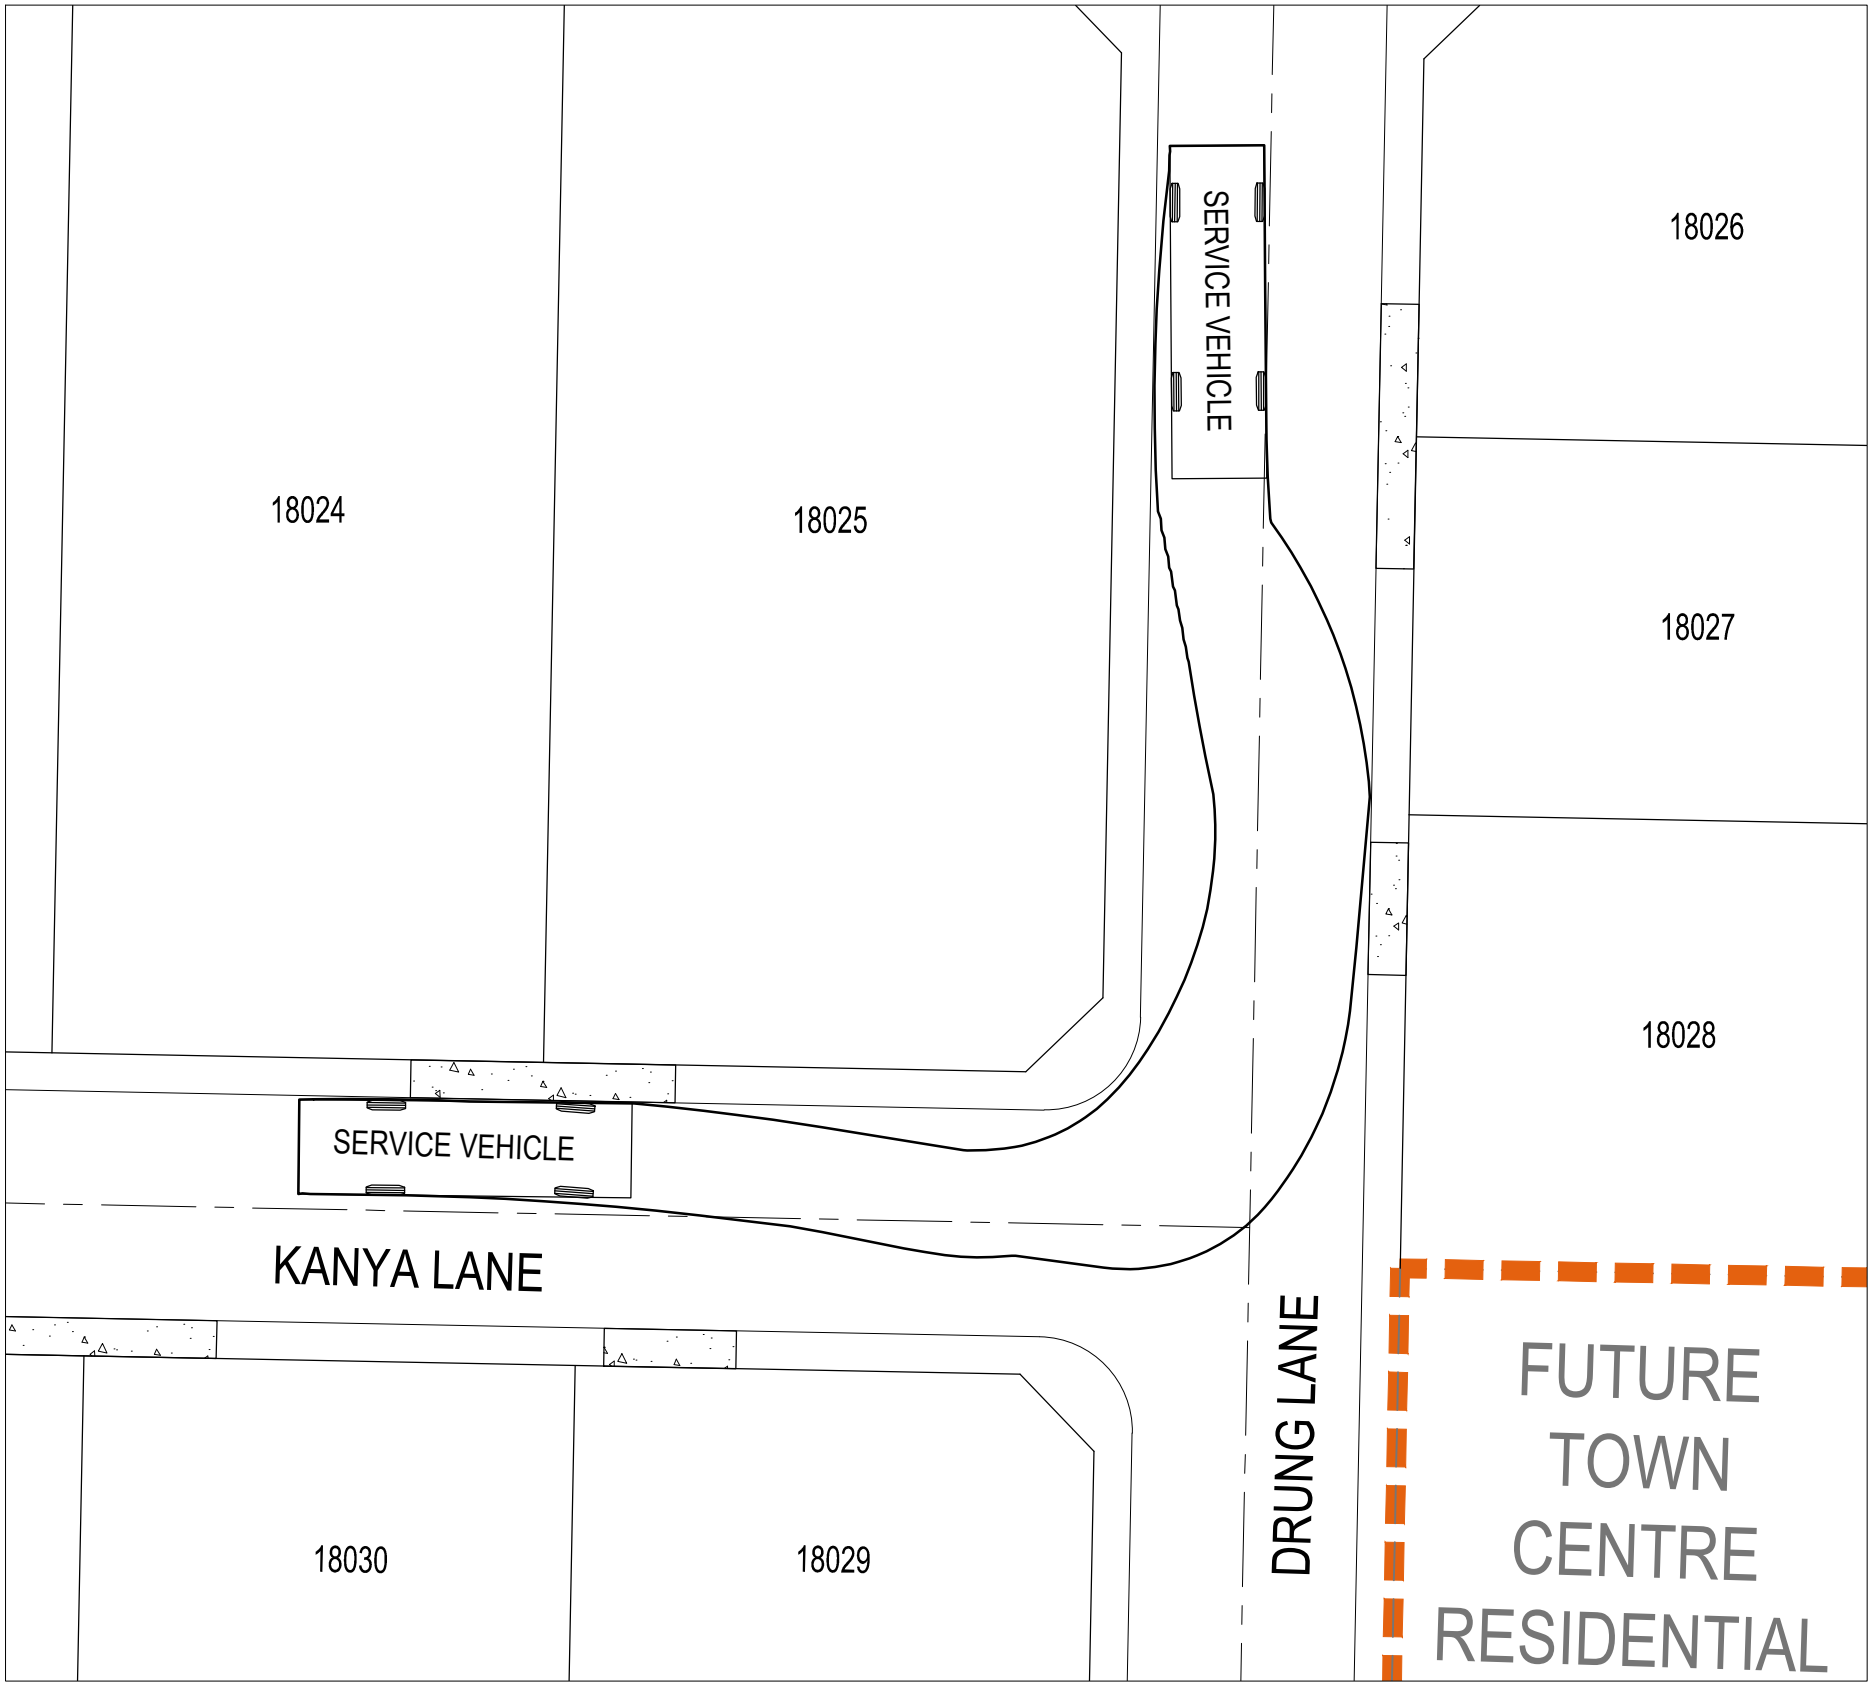


DRUNG LANE - KANYA LANE TURN PATH LAYOUT 1

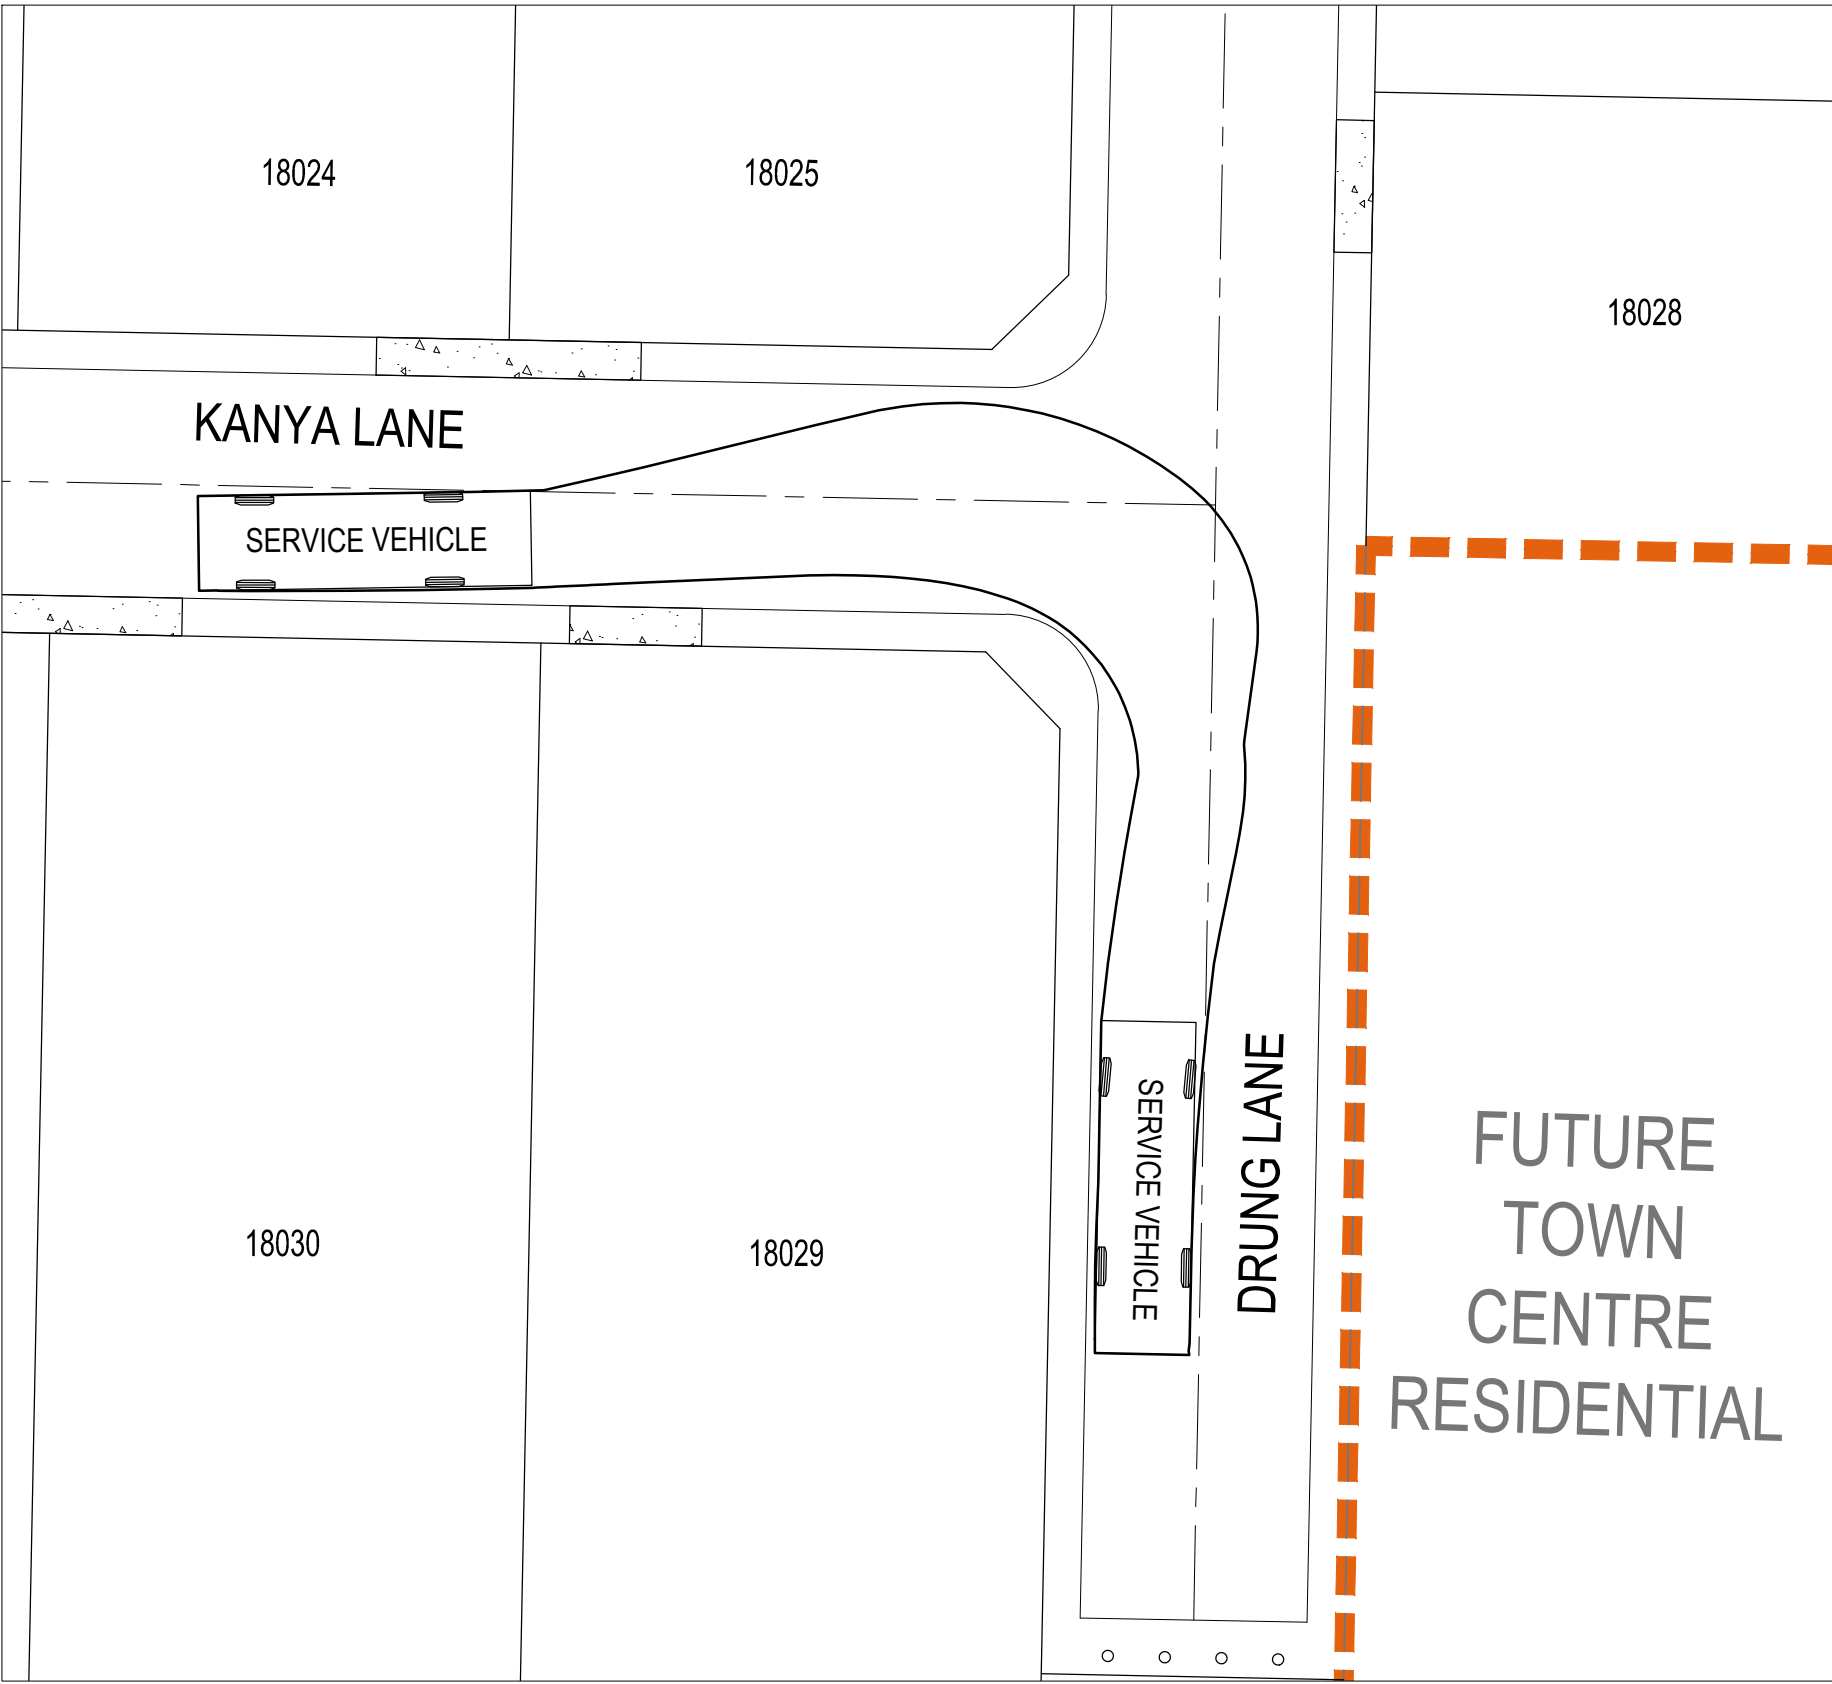


DRUNG LANE - KANYA LANE TURN PATH LAYOUT 2


LEGEND

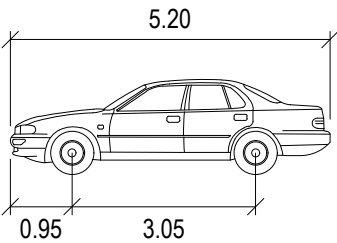


CAR	METERS
WIDTH	: 1.94
TRACK	: 1.84
LOCK TO LOCK TIME	: 6.0
STEERING ANGLE	: 33.6

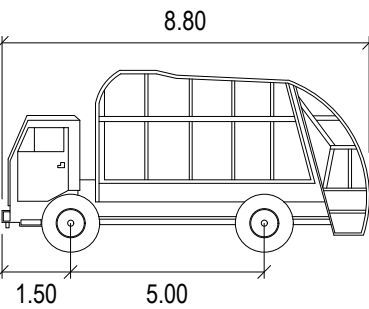

SERVICE VEHICLE	METERS
WIDTH	: 2.50
TRACK	: 2.50
LOCK TO LOCK TIME	: 6.0
STEERING ANGLE	: 38.7

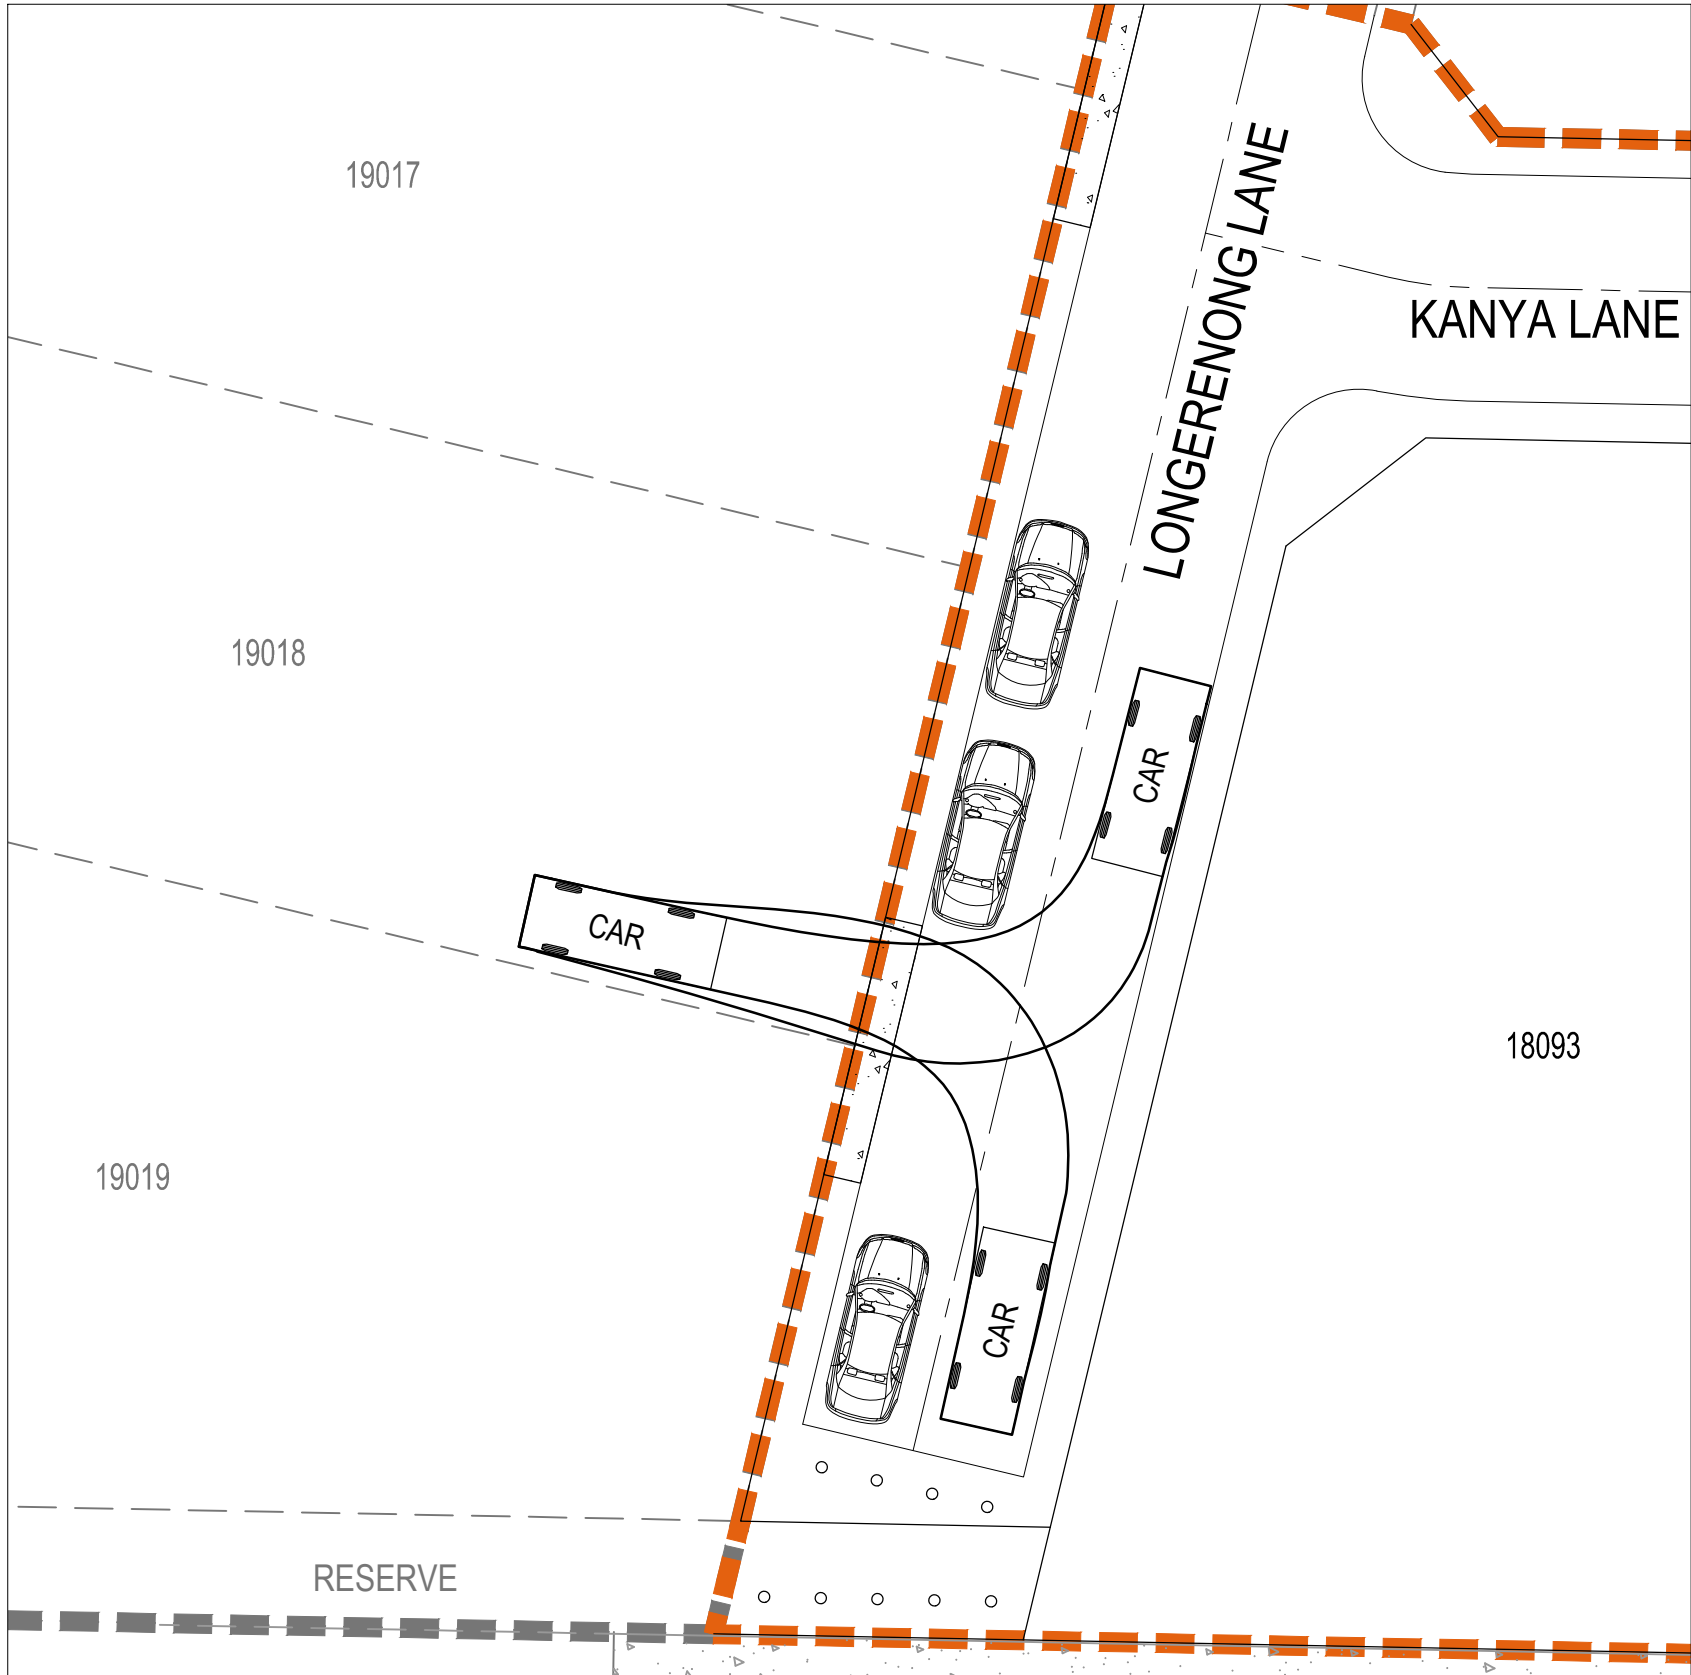


LONGERENONG LANE - LOT 19018 TURN PATH LAYOUT

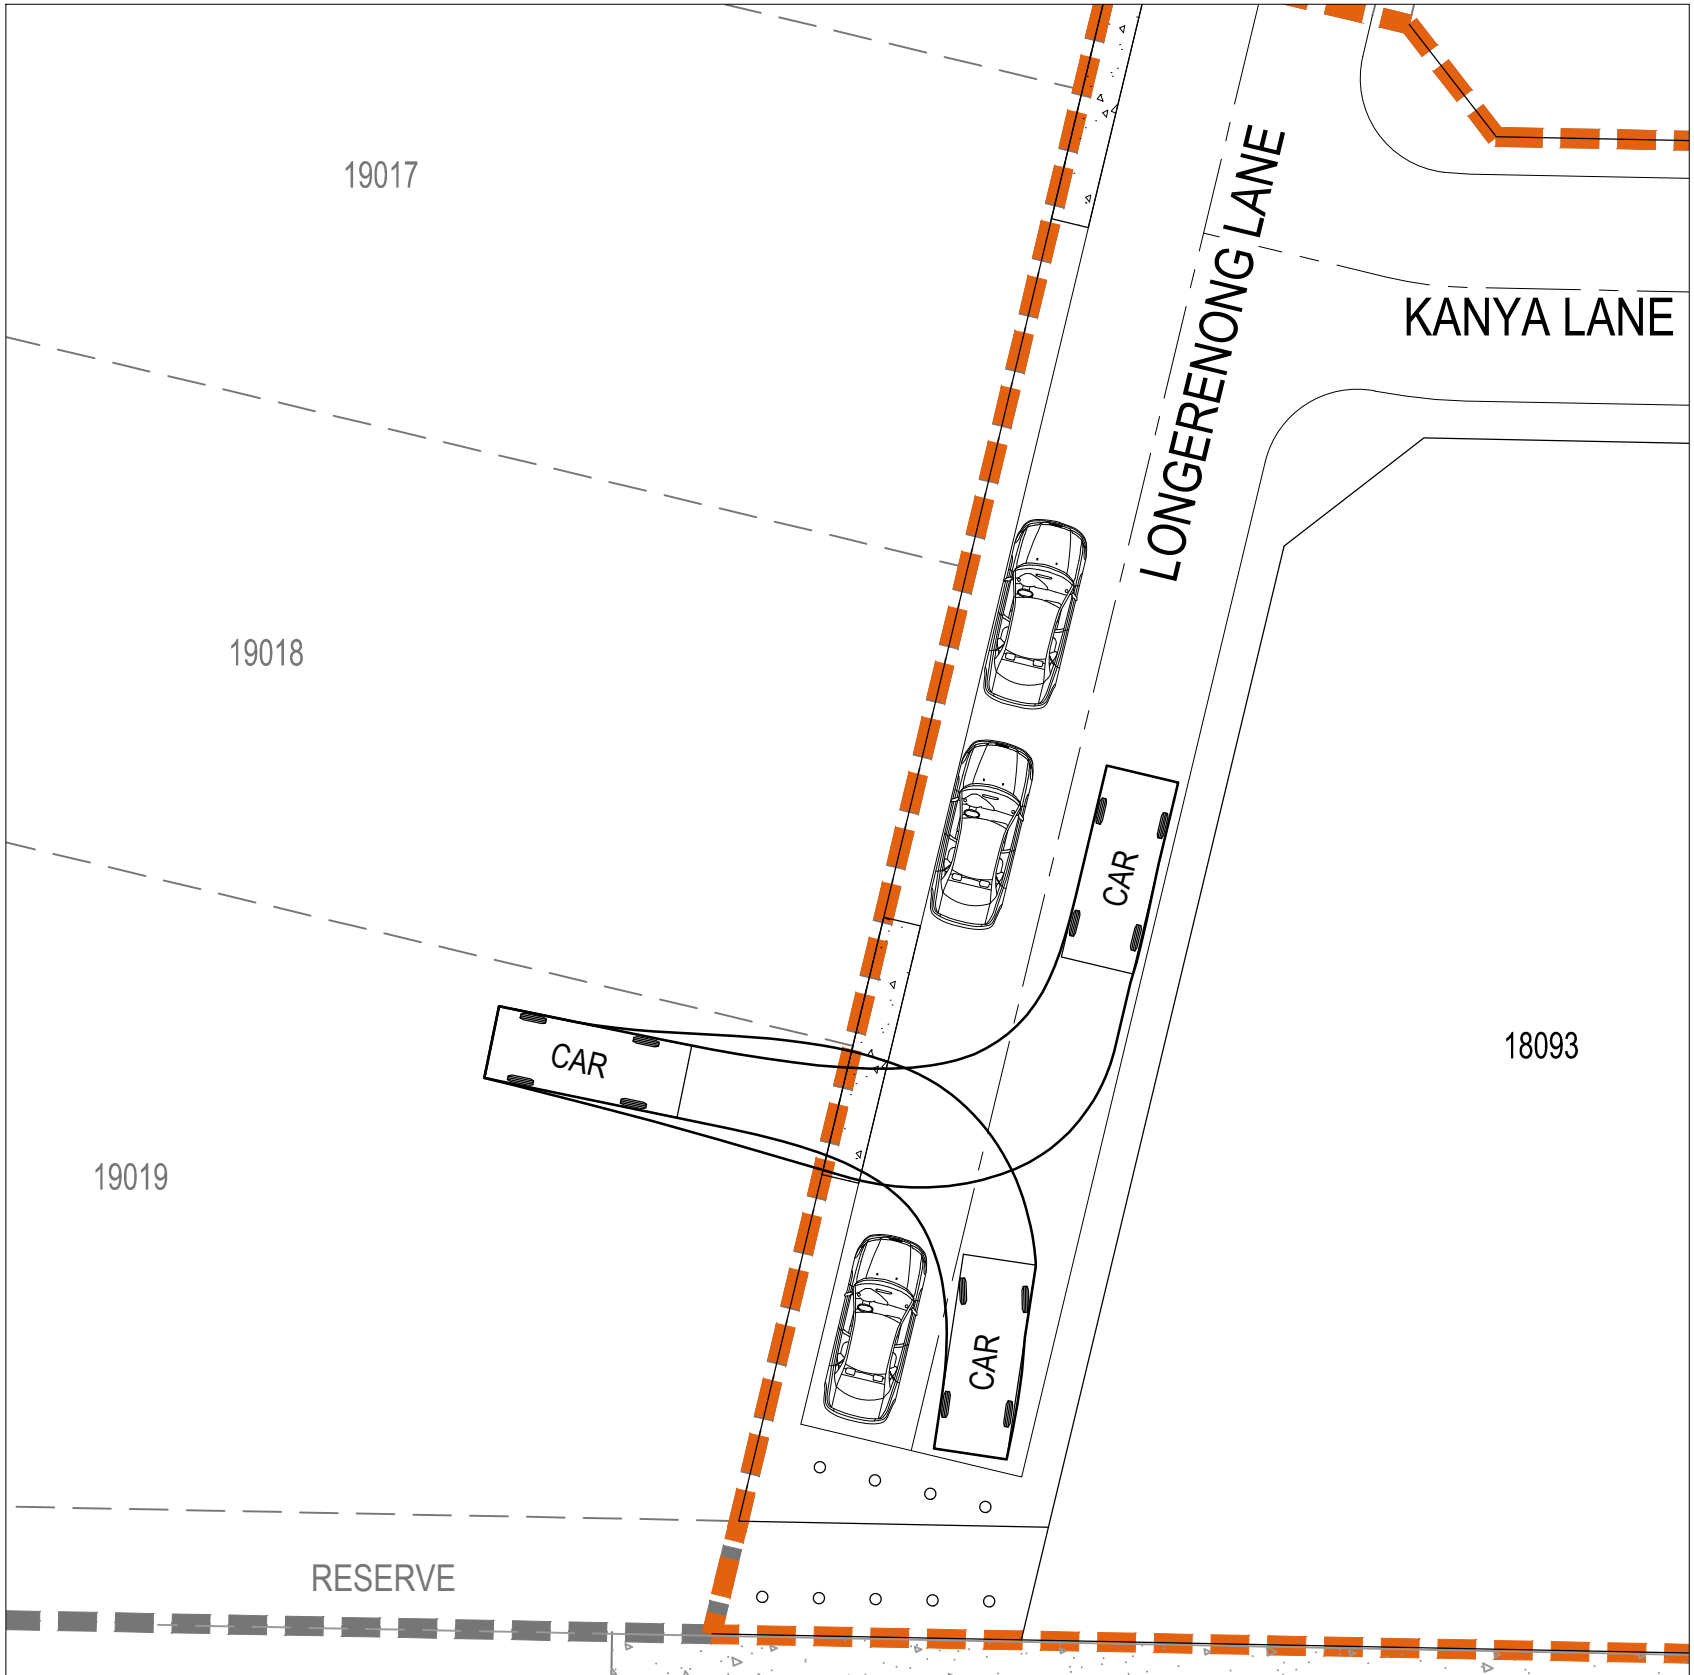

LONGERENONG LANE - LOT 19019 TURN PATH LAYOUT

01	ISSUED TO CLIENT FOR REVIEW	CM	ZS	JM	06.12.21
Issue	Description	By	Ckd	PM	Date

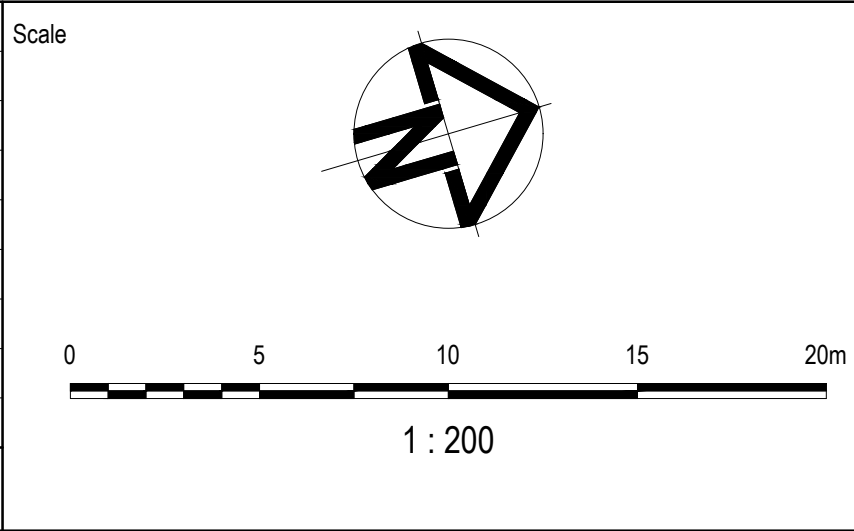

Planner

RD RobertsDay
planning.design.place

Filename C-18A-840-10029435-TurningPathAnalysis.dwg

Client

RESIMAX
GROUP


Status	FOR INFORMATION NOT TO BE USED FOR CONSTRUCTION		
Checker	Z.STROGUSZ		
Original Size	A1	Drawn	C.MENEZ
Height	AHD	Designed	K.ANGELES
Datum	MGA	Project Manager	J.MUNRO
Grid	© Copyright reserved		

Project	EYNESBURY TOWNSHIP STAGE 18A	
Title	TURNING PATH ANALYSIS PLAN SHEET 1 OF 4	


ARCADIS

Arcadis Australia Pacific Pty Limited
Level 32, 140 William Street
Melbourne VIC 3000
ABN 76 104 485 289
Tel No: +61 3 8623 4000
www.arcadis.com

Drawing No.	Project No.	Issue
C-18A-840	10029435	01

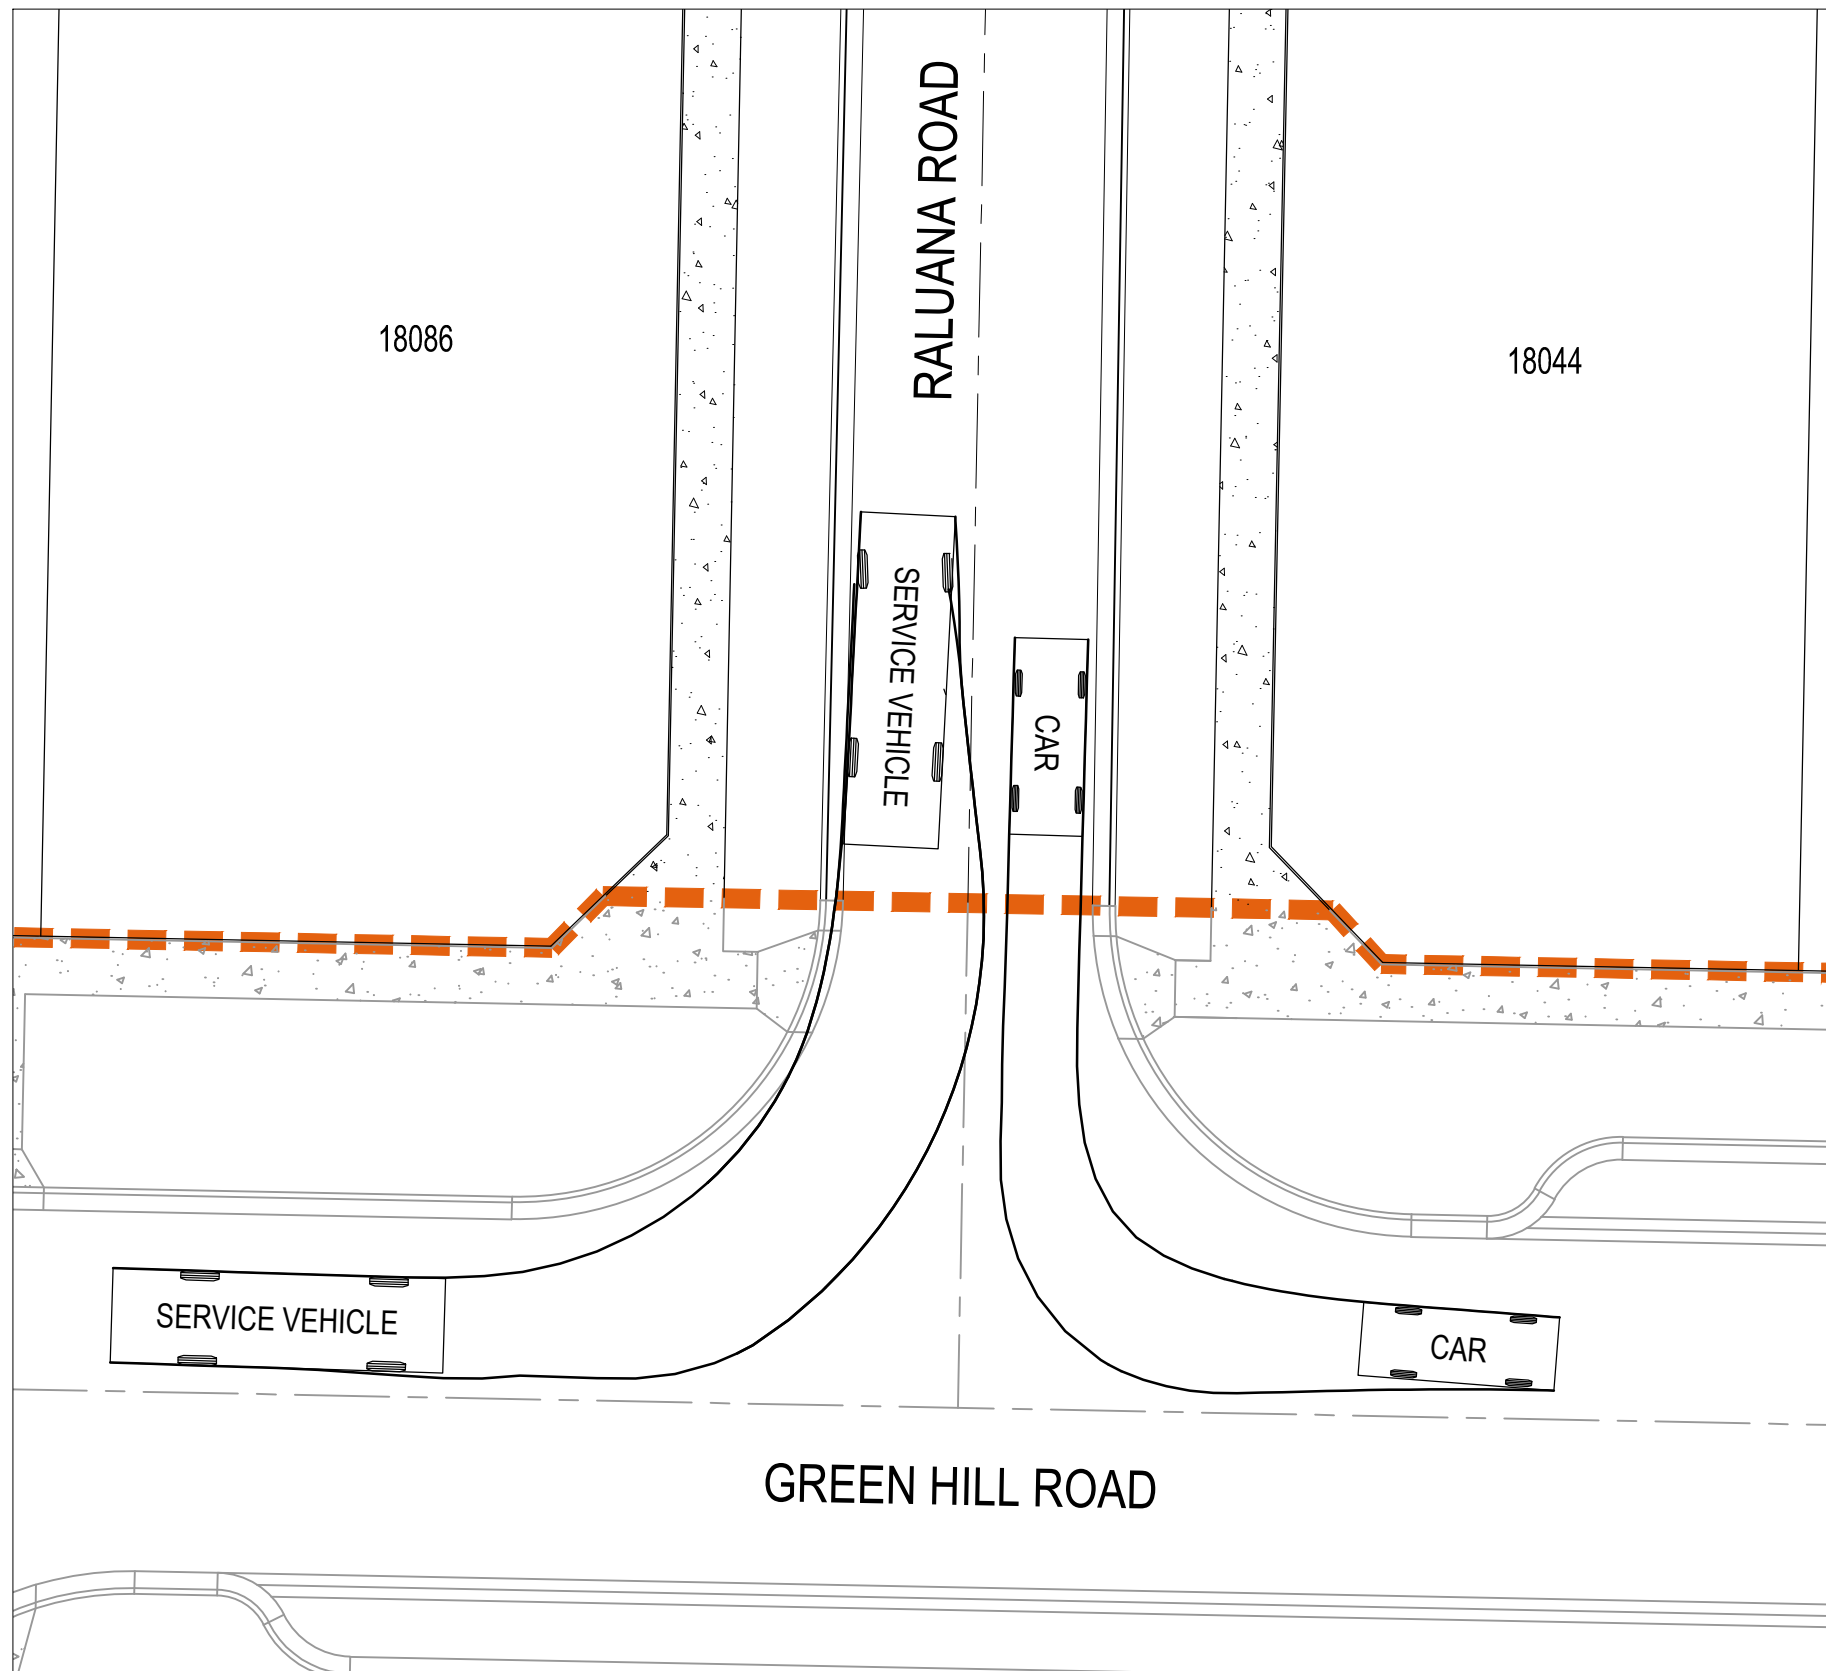


GREEN HILL ROAD - RALUANA ROAD TURN PATH LAYOUT 1

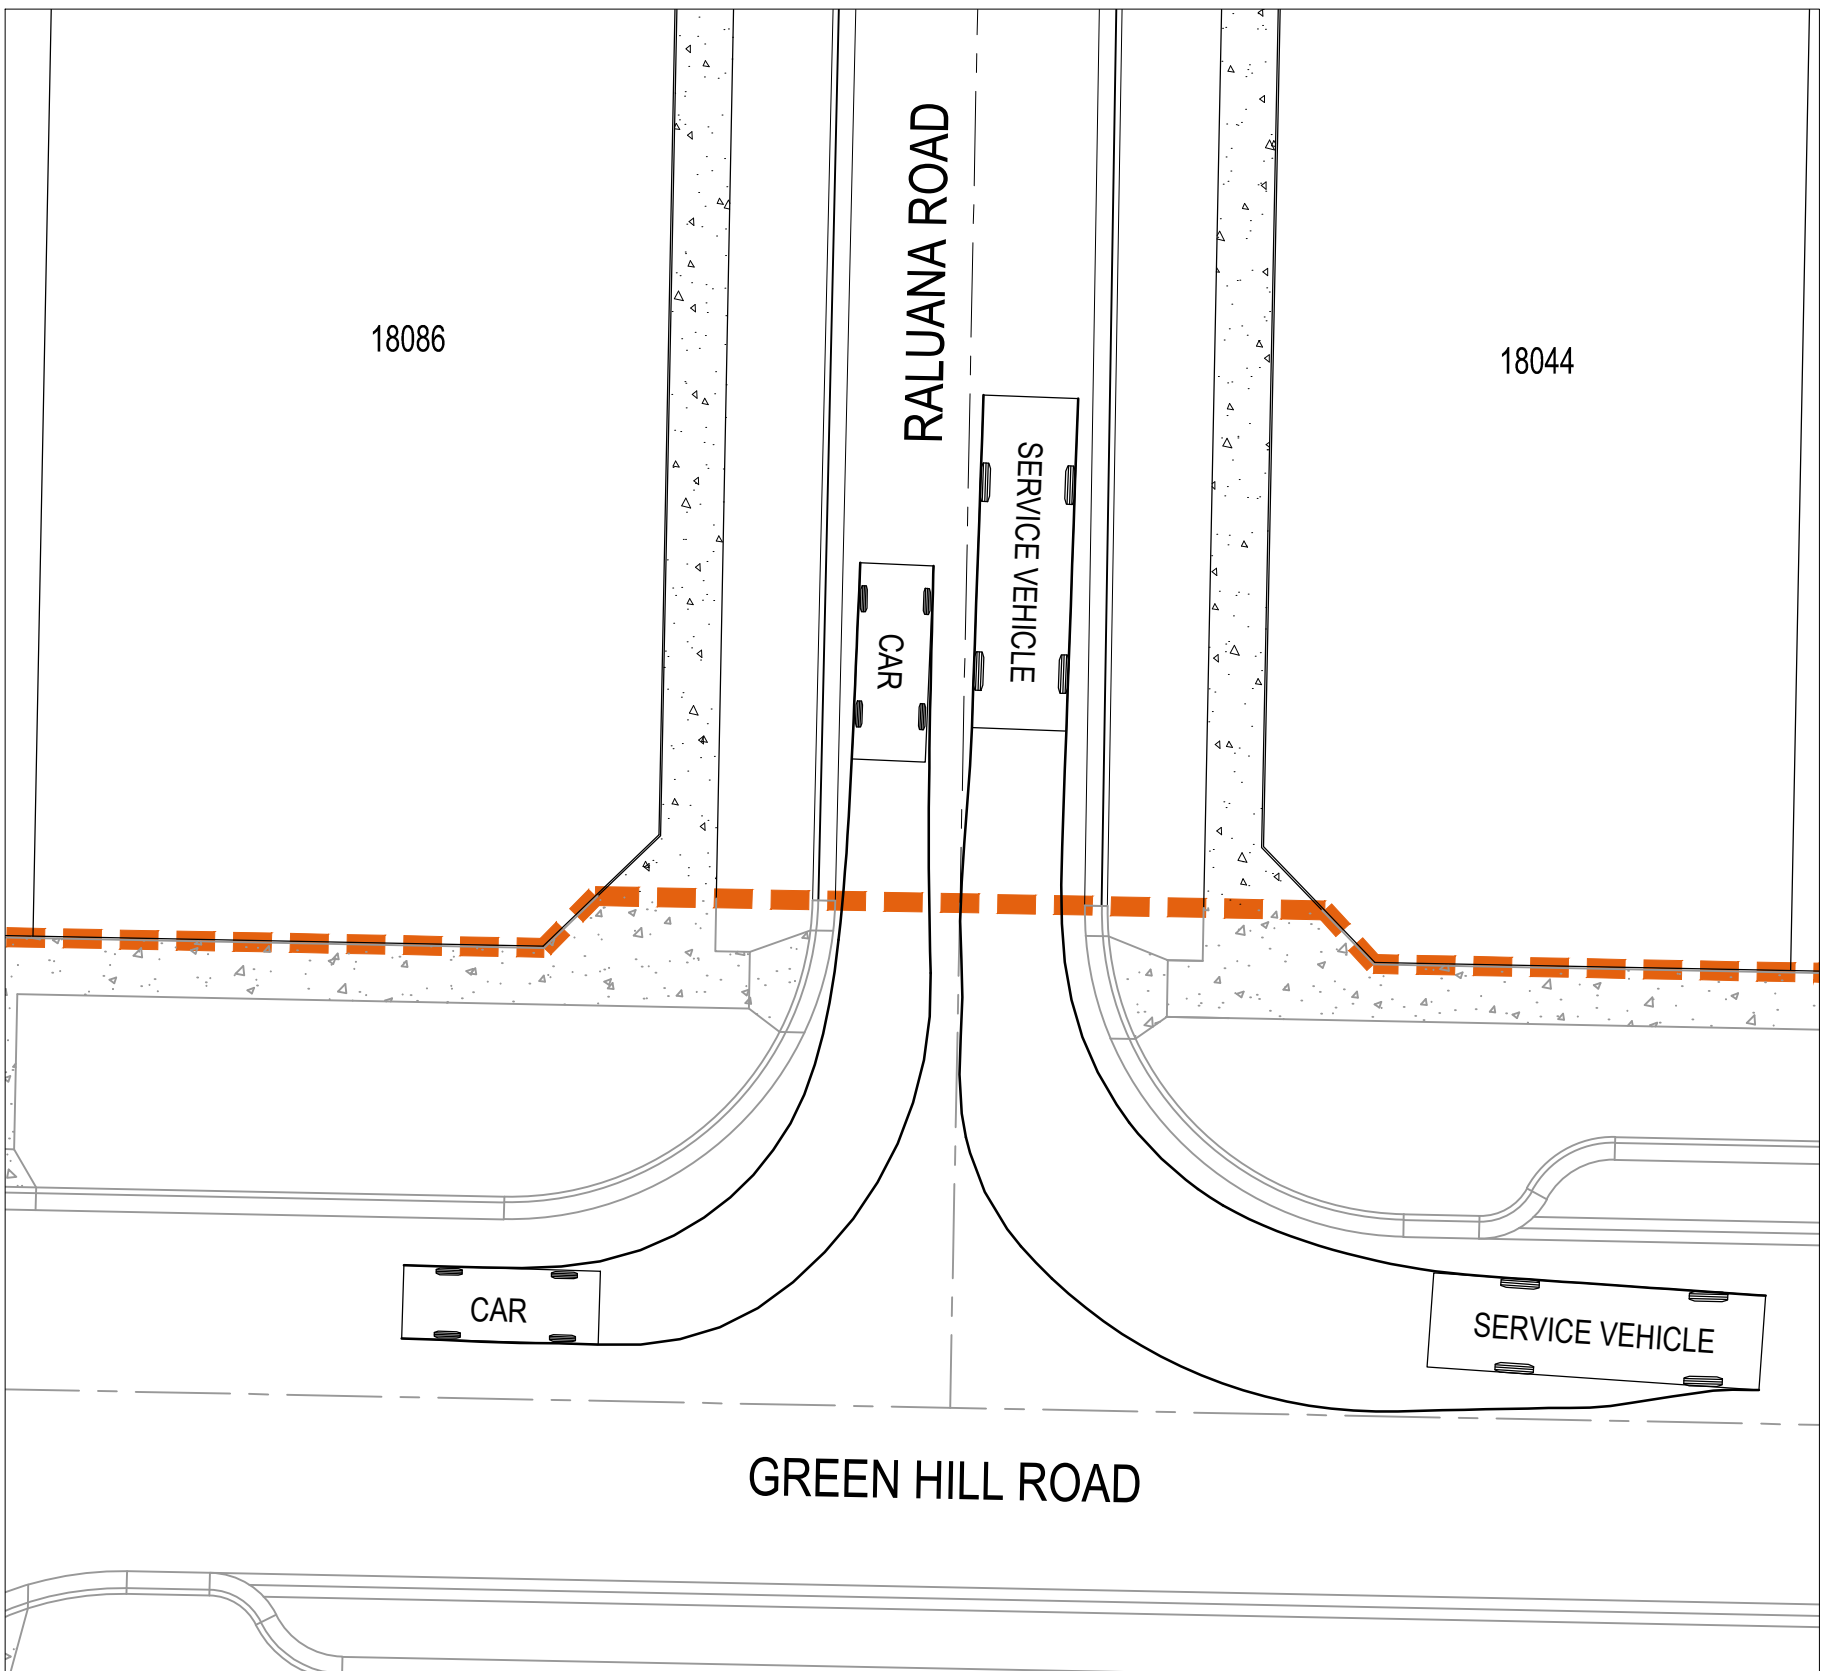


GREEN HILL ROAD - RALUANA ROAD TURN PATH LAYOUT 2


LEGEND

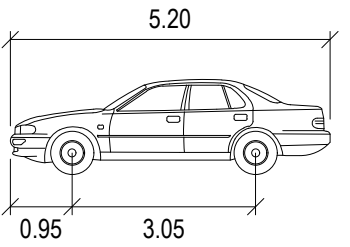


CAR	METERS
WIDTH	: 1.94
TRACK	: 1.84
LOCK TO LOCK TIME	: 6.0
STEERING ANGLE	: 33.6

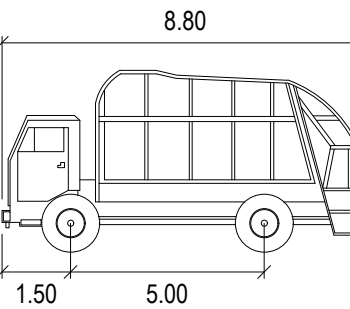

SERVICE VEHICLE	METERS
WIDTH	: 2.50
TRACK	: 2.50
LOCK TO LOCK TIME	: 6.0
STEERING ANGLE	: 38.7

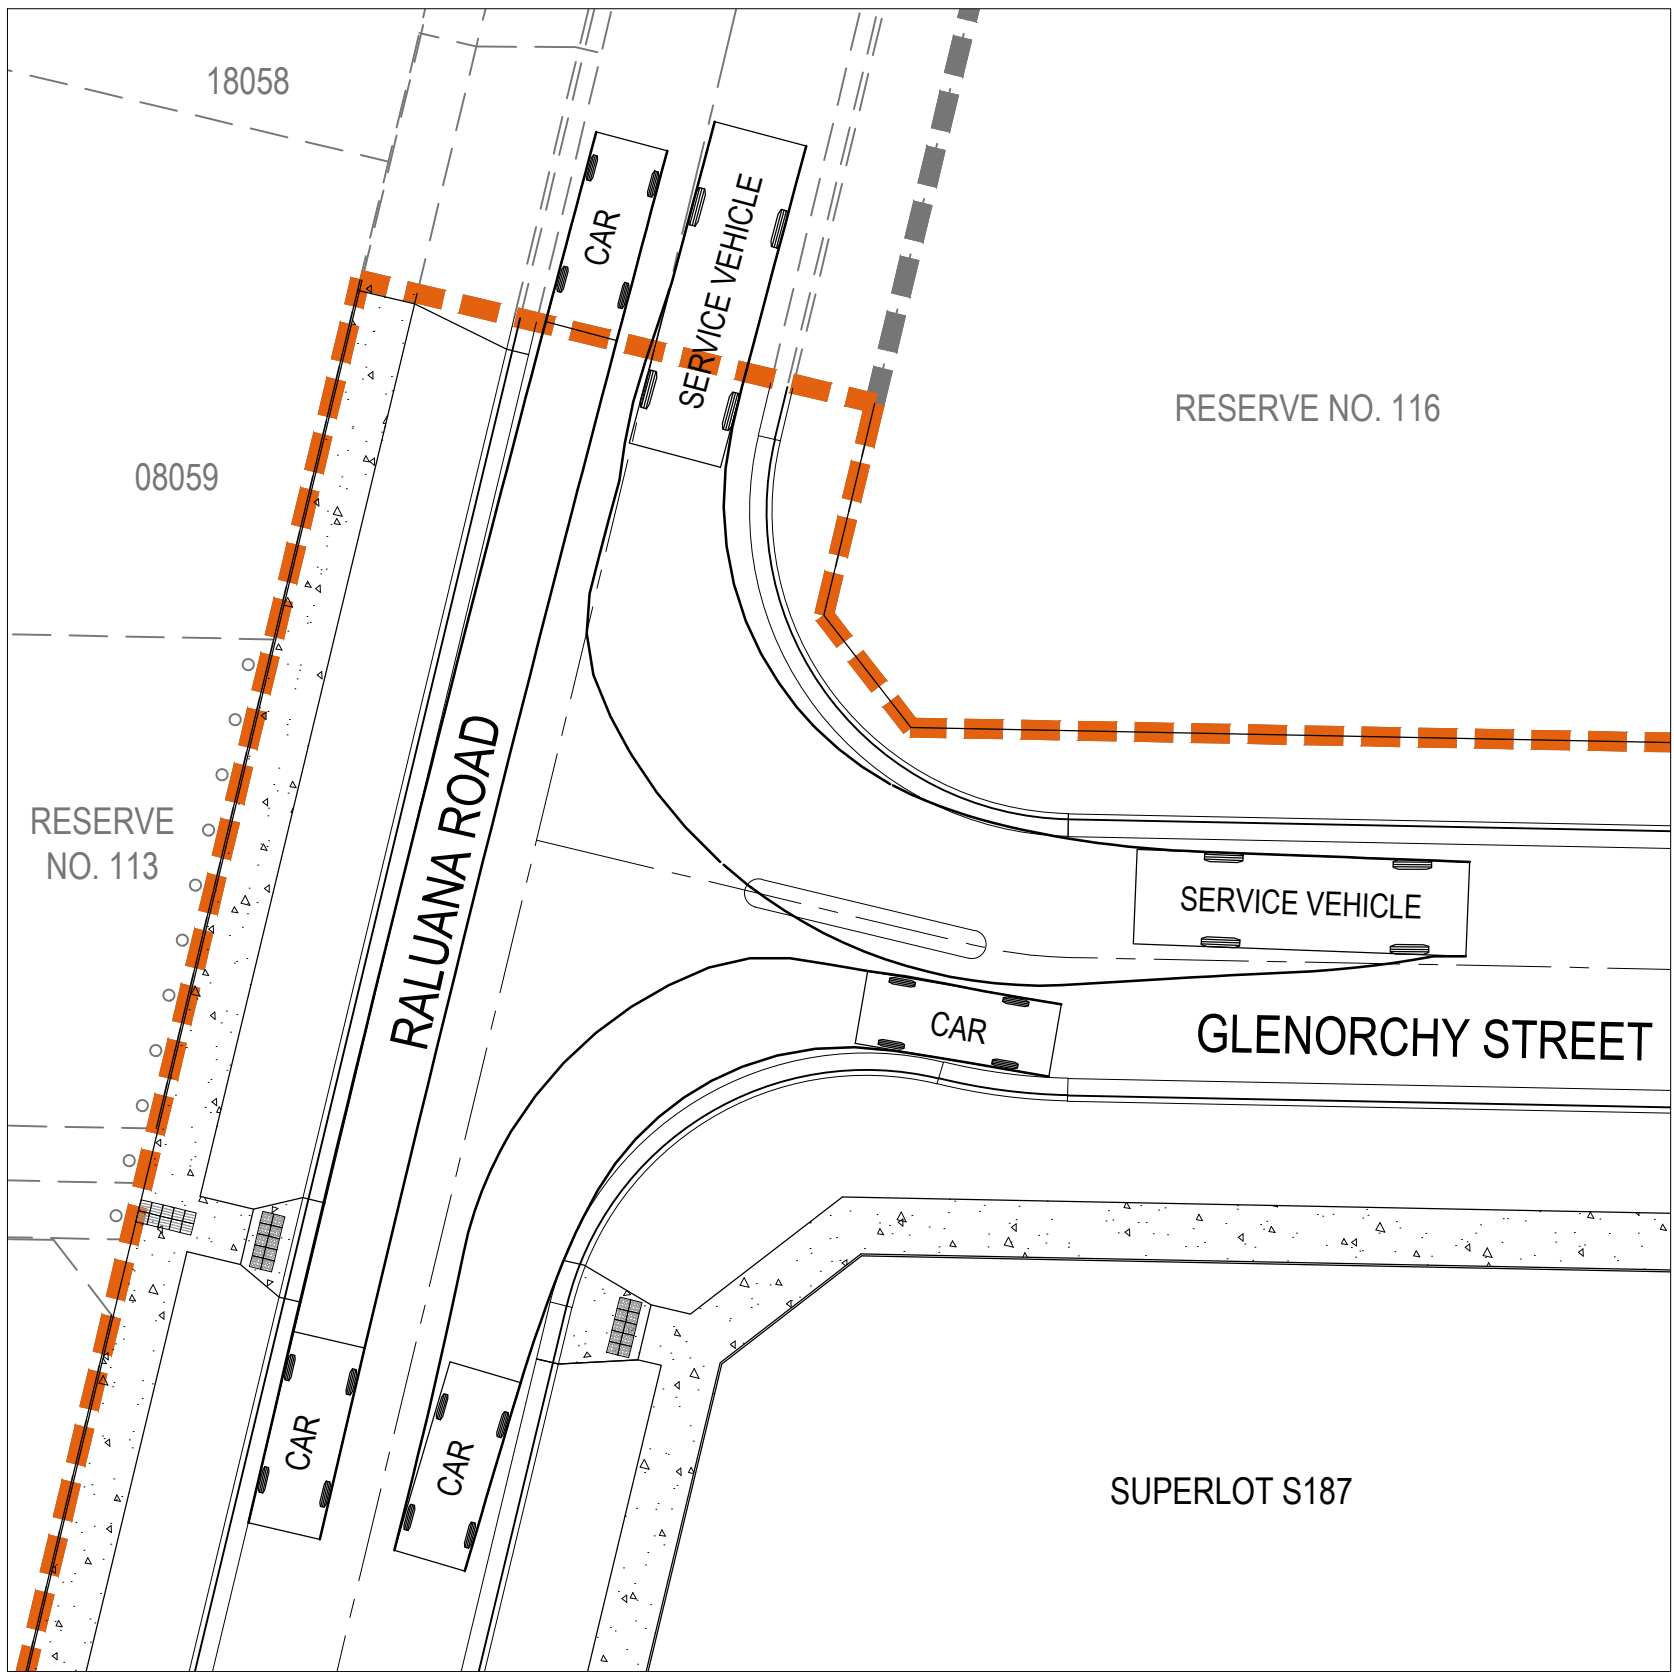


GLENORCHY STREET - RALUANA ROAD TURN PATH LAYOUT 1

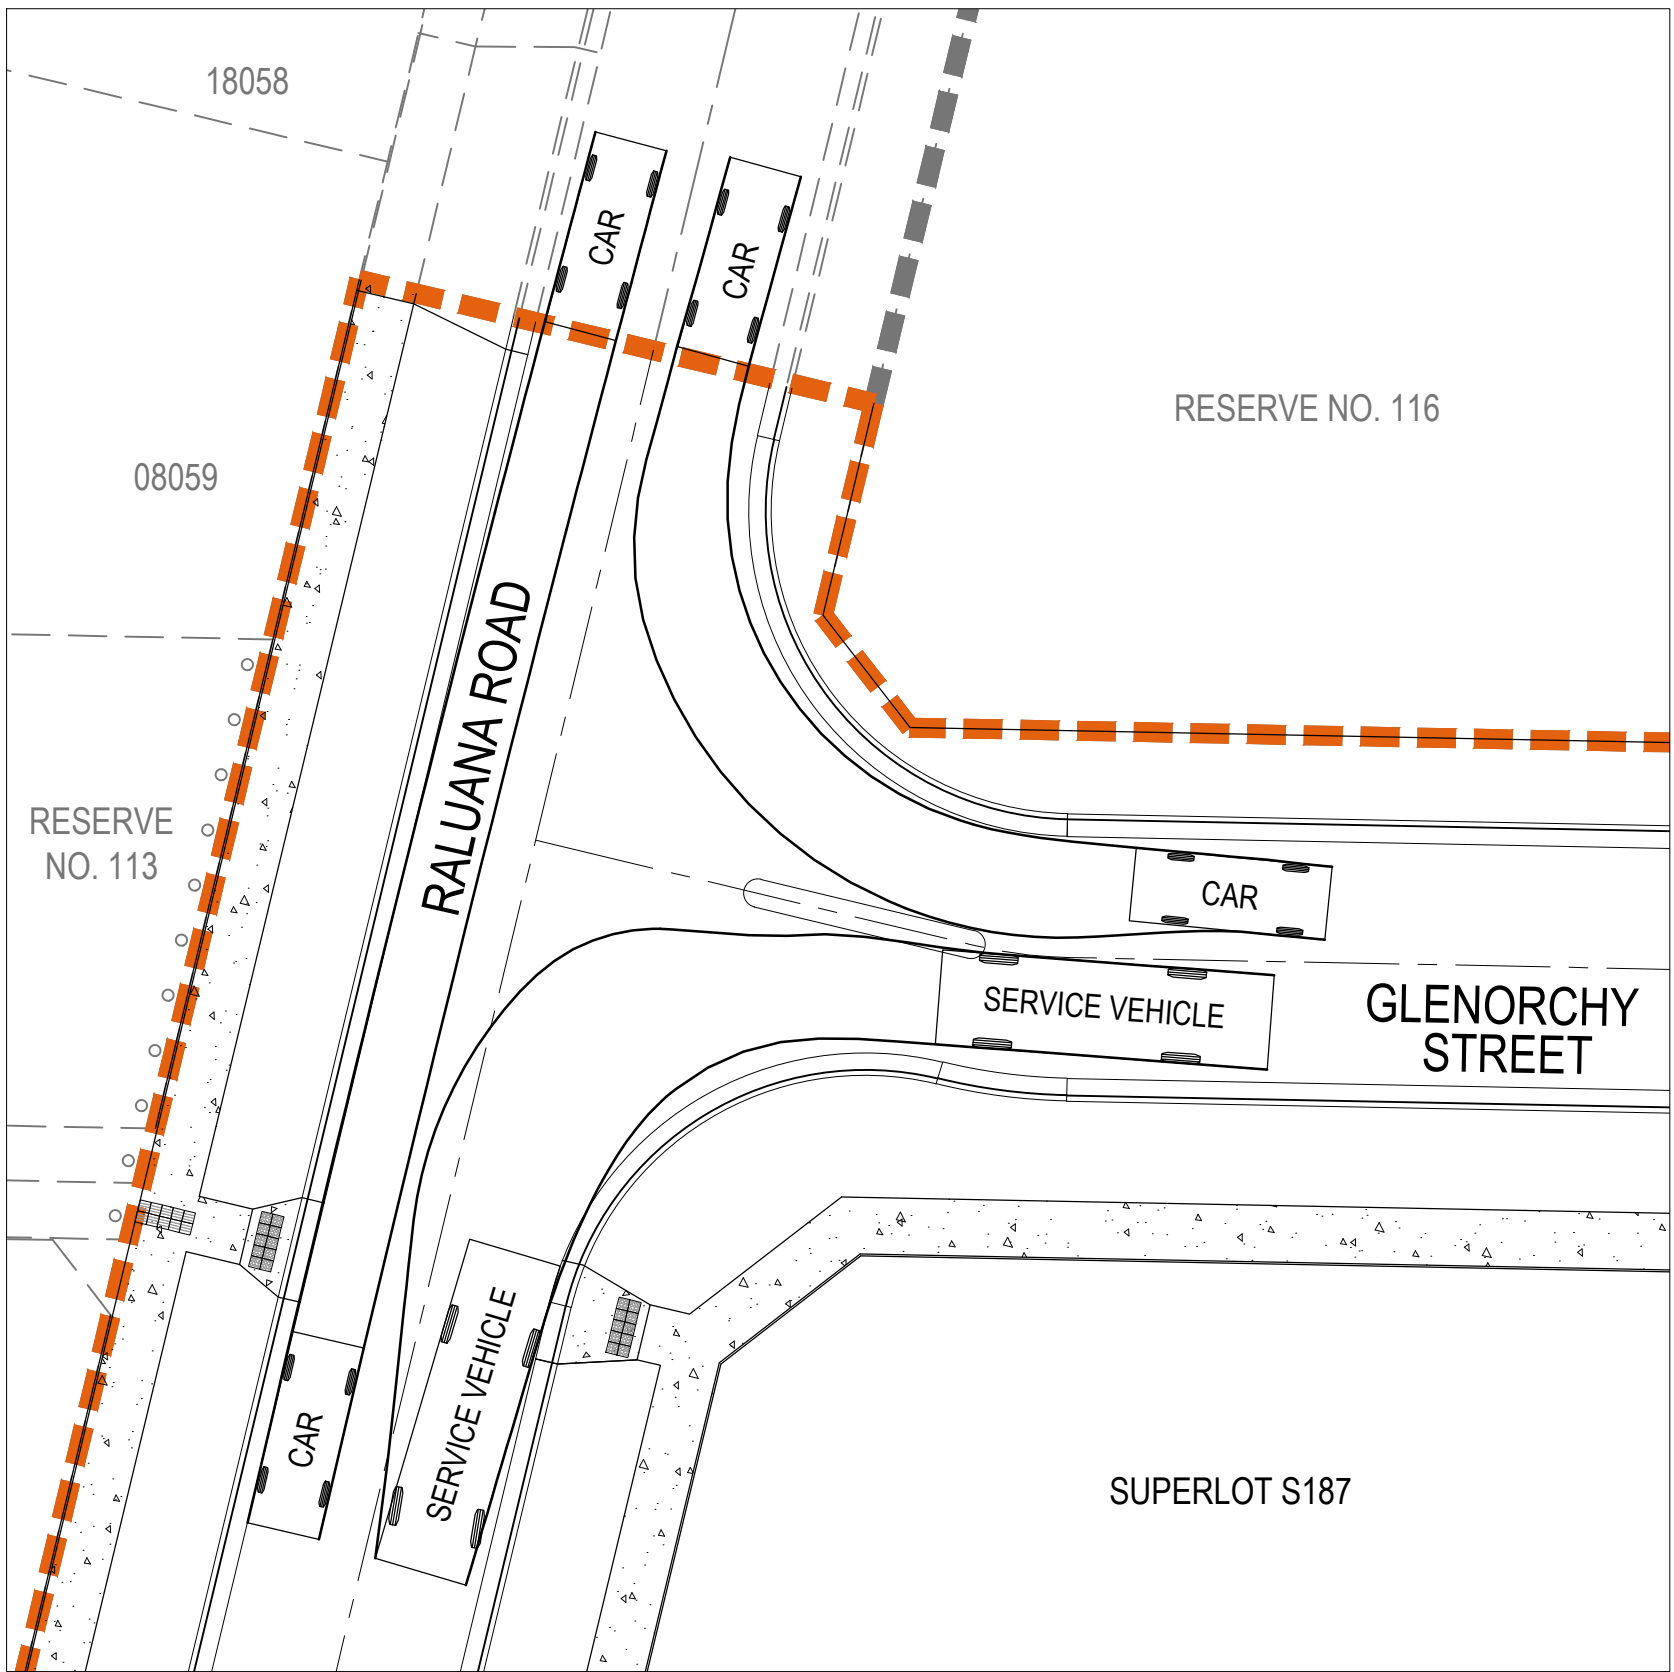

GLENORCHY STREET - RALUANA ROAD TURN PATH LAYOUT 2

01	ISSUED TO CLIENT FOR REVIEW	CM	ZS	JM	06.12.21
Issue	Description	By	Ckd	PM	Date

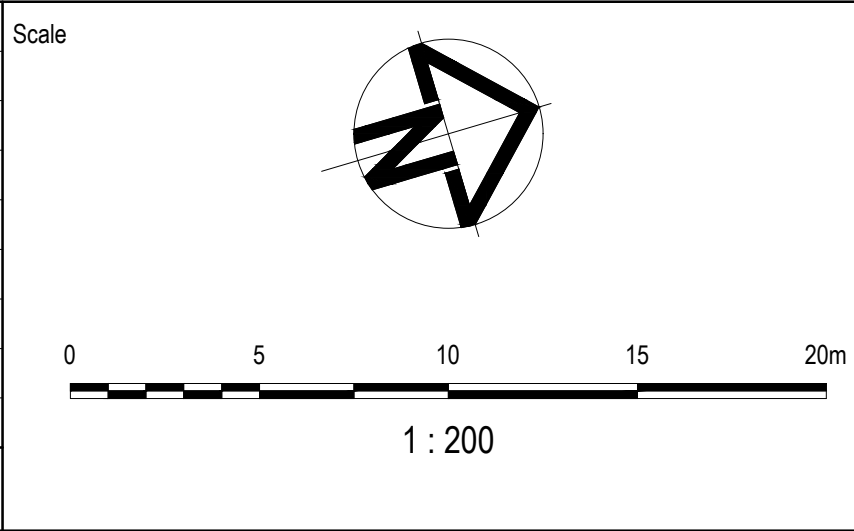

Planner

RD RobertsDay
planning.design.place

Filename C-18A-840-10029435-TurningPathAnalysis.dwg

Client

RESIMAX
GROUP


Status	FOR INFORMATION NOT TO BE USED FOR CONSTRUCTION		
Checker	Z.STROGUSZ		
Scales	1:200	Original Issue Signatures	
		Drawn C.MENEZ	
Original Size	A1	Designed K.ANGELES	
Height Datum	AHD	Project Manager J.MUNRO	
Grid	MGA	© Copyright reserved	

Project	EYNESBURY TOWNSHIP STAGE 18A		
Title	TURNING PATH ANALYSIS PLAN		
	SHEET 3 OF 4		


ARCADIS

Arcadis Australia Pacific Pty Limited
Level 32, 140 William Street
Melbourne VIC 3000
ABN 76 104 485 289
Tel No: +61 3 8623 4000
www.arcadis.com

Drawing No.	Project No.	Issue
C-18A-842	10029435	01

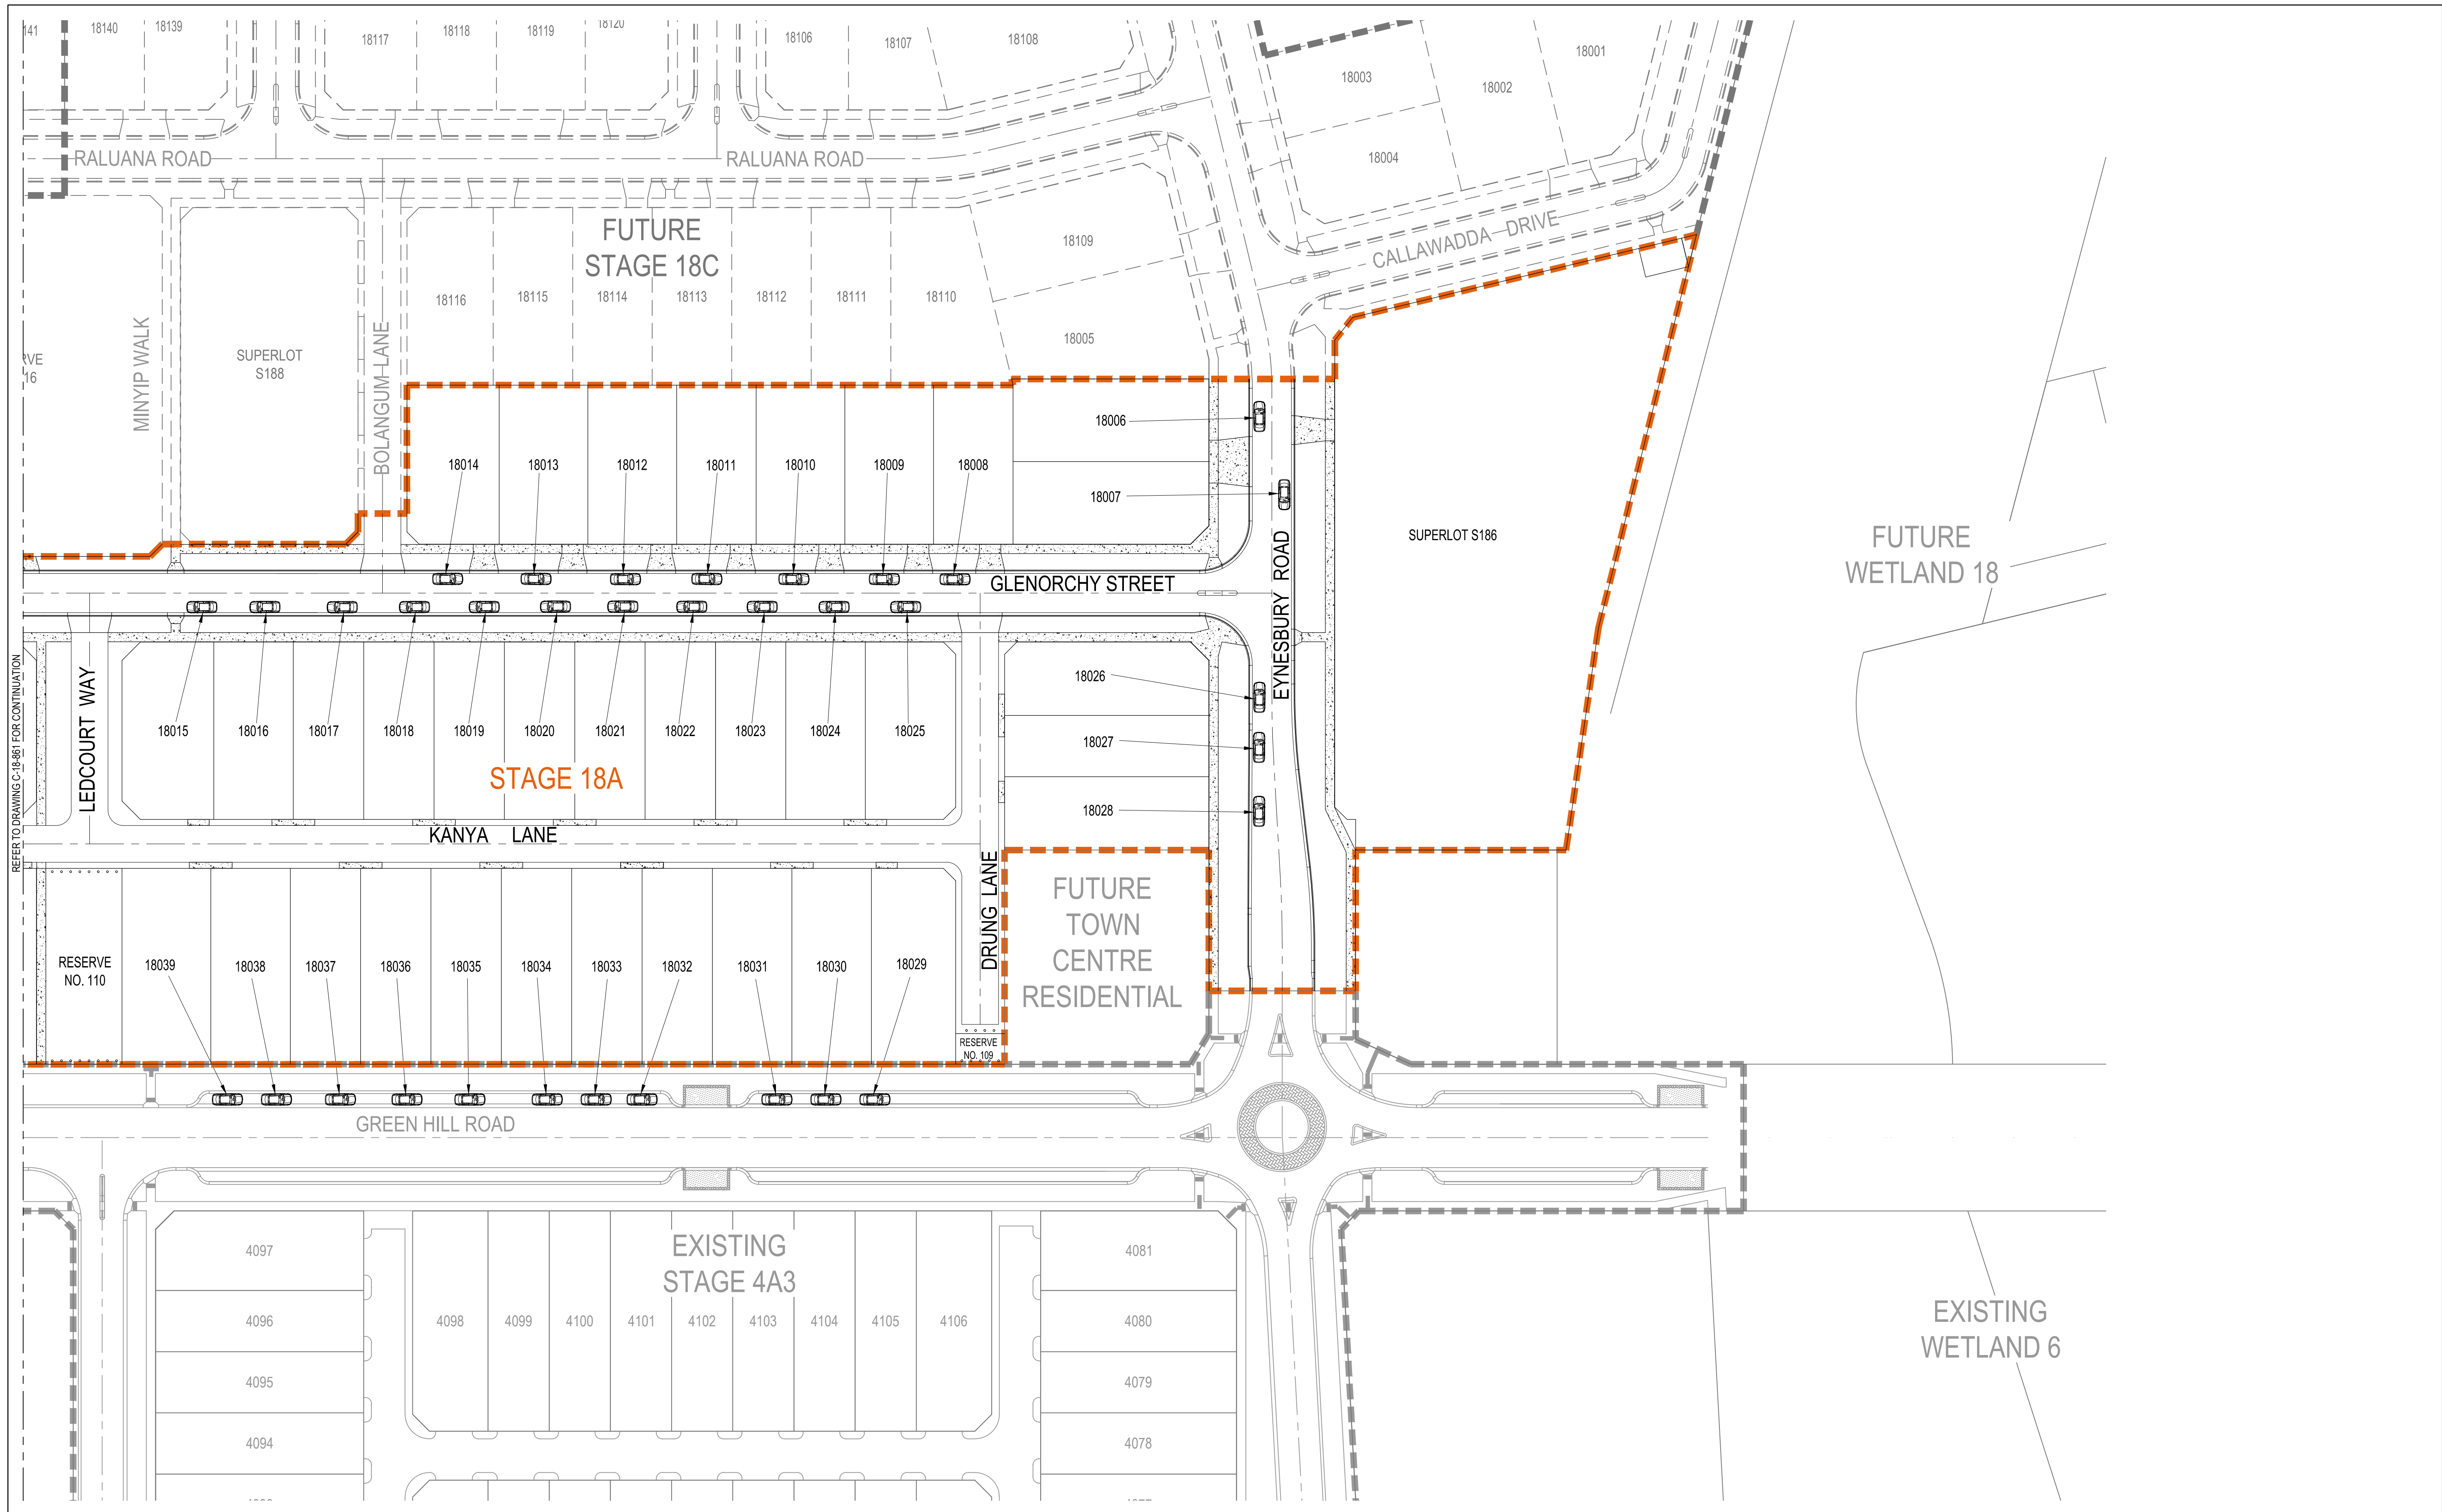

01	ISSUED TO CLIENT FOR REVIEW	CM	ZS	JM	06.12.21
Issue	Description	By	Ckd	PM	Date

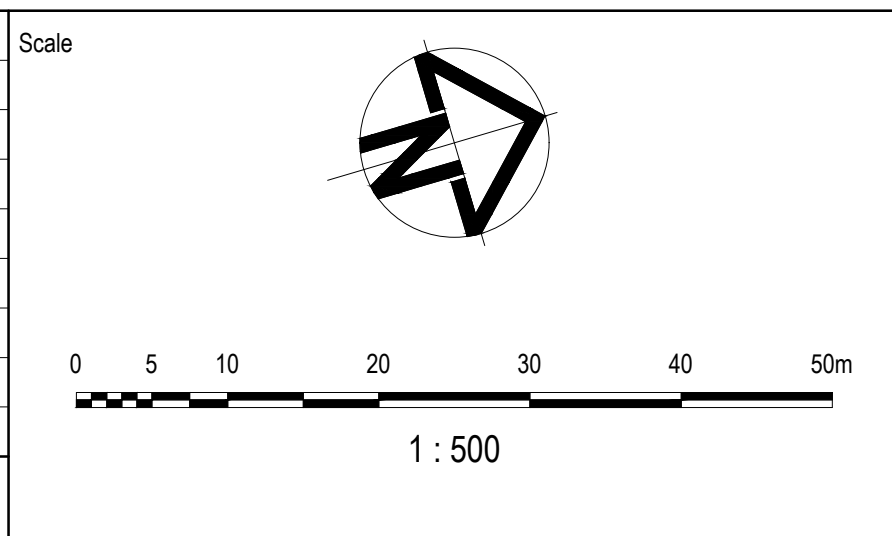

Planner

RD RobertsDay
planning-design-place

Filename C-18A-860-10029435-CarparkLayoutPlans.dwg

Client

RESIMAX
GROUP

Status	FOR INFORMATION NOT TO BE USED FOR CONSTRUCTION		
Checker	Z.STROGUSZ		
Scales	1:500	Original Issue Signatures	
Original Size	A1	Drawn	C.MENEZ
Height	AHD	Designed	K.ANGELES
Datum	MGA	Project Manager	J.MUNRO
Grid	© Copyright reserved		

Project	EYNESBURY TOWNSHIP STAGE 18A	
Title	CARPARK LAYOUT PLAN SHEET 1 OF 2	

ARCADIS

Arcadis Australia Pacific Pty Limited
Level 32, 140 William Street
Melbourne VIC 3000
ABN 76 104 485 289
Tel No: +61 3 8623 4000
www.arcadis.com

Drawing No.	Project No.	Issue
C-18A-860	10029435	01

