



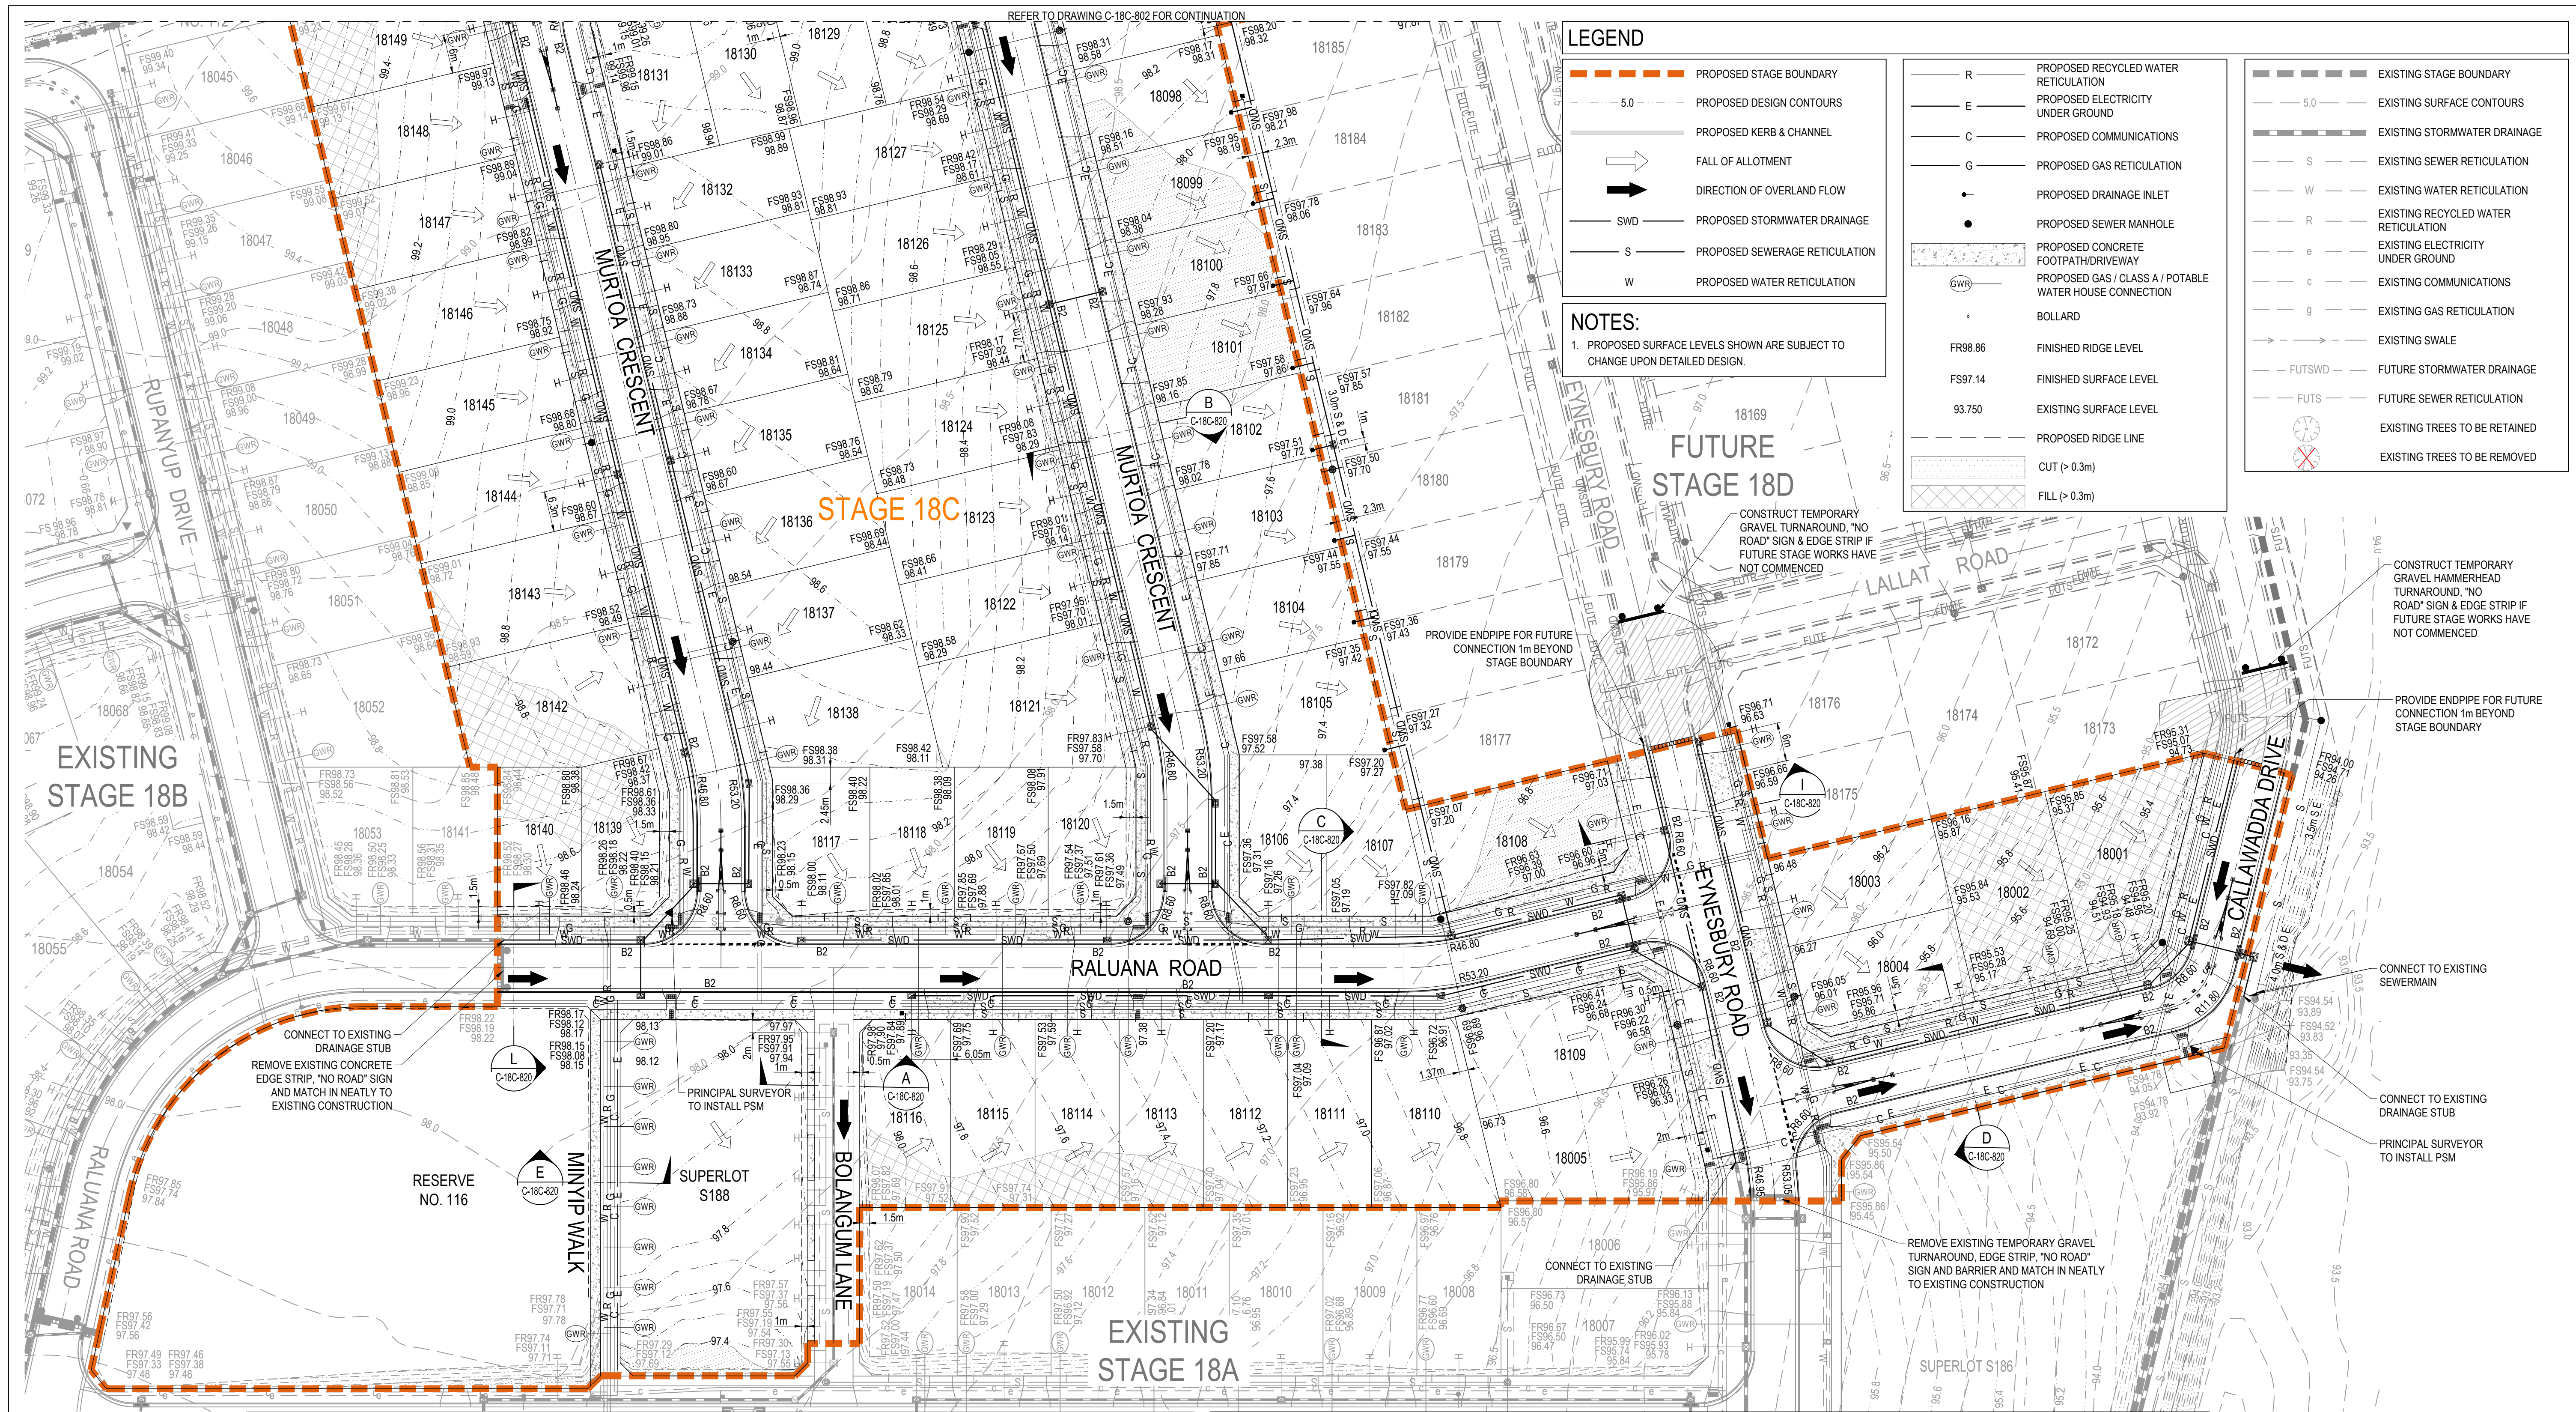

ROAD LAYOUT TABLE								
ROAD NAME	ROAD CLASSIFICATION	RESERVE WIDTH (m)	LIP to LIP	INV to INV	BACK to BACK	NTH/WEST	STH/EAST	VERGE WIDTH(m)
RALUANA ROAD (LOTS 18109-SUPERLOT S188)	AS2	16.00	6.40	7.30	7.60	B2	B2	4.35
RALUANA ROAD (RESERVE No. 116)	AS2	14.00	6.40	7.30	7.60	B2	B2	2.35
EYNEBURY ROAD	AS2	20.60	6.40	7.30	7.60	B2	B2	6.50
MOYREISK CLOSE	AL	13.50	5.50	-	-	-	-	7.00
MURTOA CRESCENT (LOTS 18121-18127 & 18132-18138)	AS1	16.00	6.40	7.30	7.60	B2	B2	4.35
MURTOA CRESCENT (LOTS 18128-18131)	AS1	14.00	6.40	7.30	7.60	B2	B2	2.35
CALLAWADDA DRIVE	AS1	16.00	6.40	7.30	7.60	B2	B2	4.35

SERVICES OFFSET SCHEDULE								
ROAD NAME	GAS	RECYCLED WATER	WATER	TELECOMMS	ELEC.			
	SIDE	OFFSET (m)	SIDE	OFFSET (m)	SIDE	OFFSET (m)	SIDE	OFFSET (m)
RALUANA ROAD (LOTS 18109 - SUPERLOT S188)	E	1.80	E	2.30	E	2.80	W	3.00
RALUANA ROAD (RESERVE No. 116)	W	1.80	W	2.30	W	2.80	E	1.00
EYNEBURY ROAD	N	1.80	N	2.30	N	2.80	S	2.80
MOYREISK CLOSE	W	6.20	W	5.70	W	5.20	W	4.70
MURTOA CRESCENT (LOTS 18121-18127 & 18132-18138)	S	1.80	S	2.30	S	2.80	N	2.30
MURTOA CRESCENT (LOTS 18128-18131)	E	1.80	E	2.30	E	2.80	W	1.00
CALLAWADDA DRIVE	W	1.80	W	2.30	W	2.80	E	2.30

01	ISSUED TO CLIENT FOR REVIEW	CM	ZS	JM	06.12.21
Issue	Description	By	Ckd	PM	Date

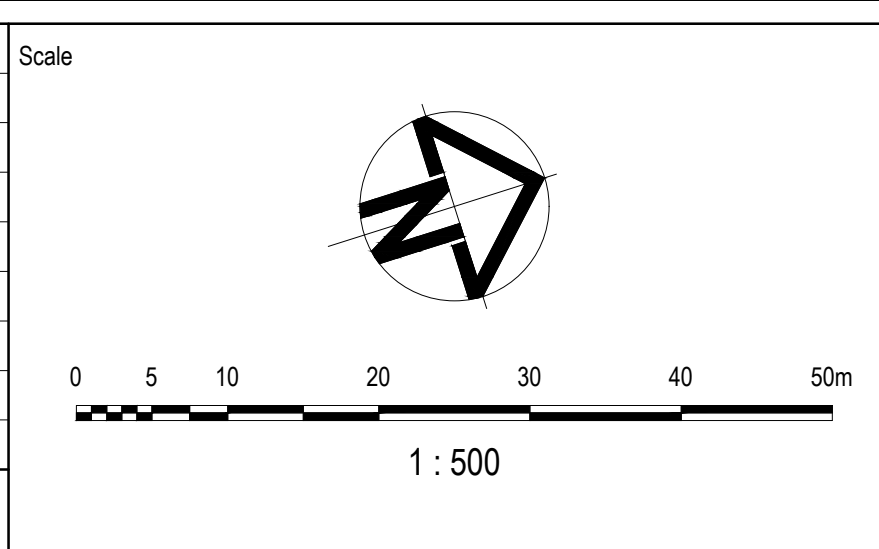

Planner

RD RobertsDay
planning-design-place

Filename C-18C-801-10029435-FunctionalLayoutPlans.dwg

Client

RESIMAX
GROUP

Status

FOR INFORMATION
NOT TO BE USED FOR CONSTRUCTION

Checker
Z.STROGUSZ

Scales
1:500

Original Size
A1

Height Datum
AHD

Grid
MGA

Original Issue Signatures
Drawn
C.MENEZ
Designed
K.ANGELES
Project Manager
J.MUNRO

© Copyright reserved

Project

EYNEBURY TOWNSHIP
STAGE 18C

Title

FUNCTIONAL LAYOUT PLAN
SHEET 1 OF 2


ARCADIS

Arcadis Australia Pacific Pty Limited
Level 32, 140 William Street
Melbourne VIC 3000
ABN 76 104 485 289
Tel No: +61 3 8623 4000
www.arcadis.com

Drawing No.
C-18C-801

Project No.
10029435

Issue
01

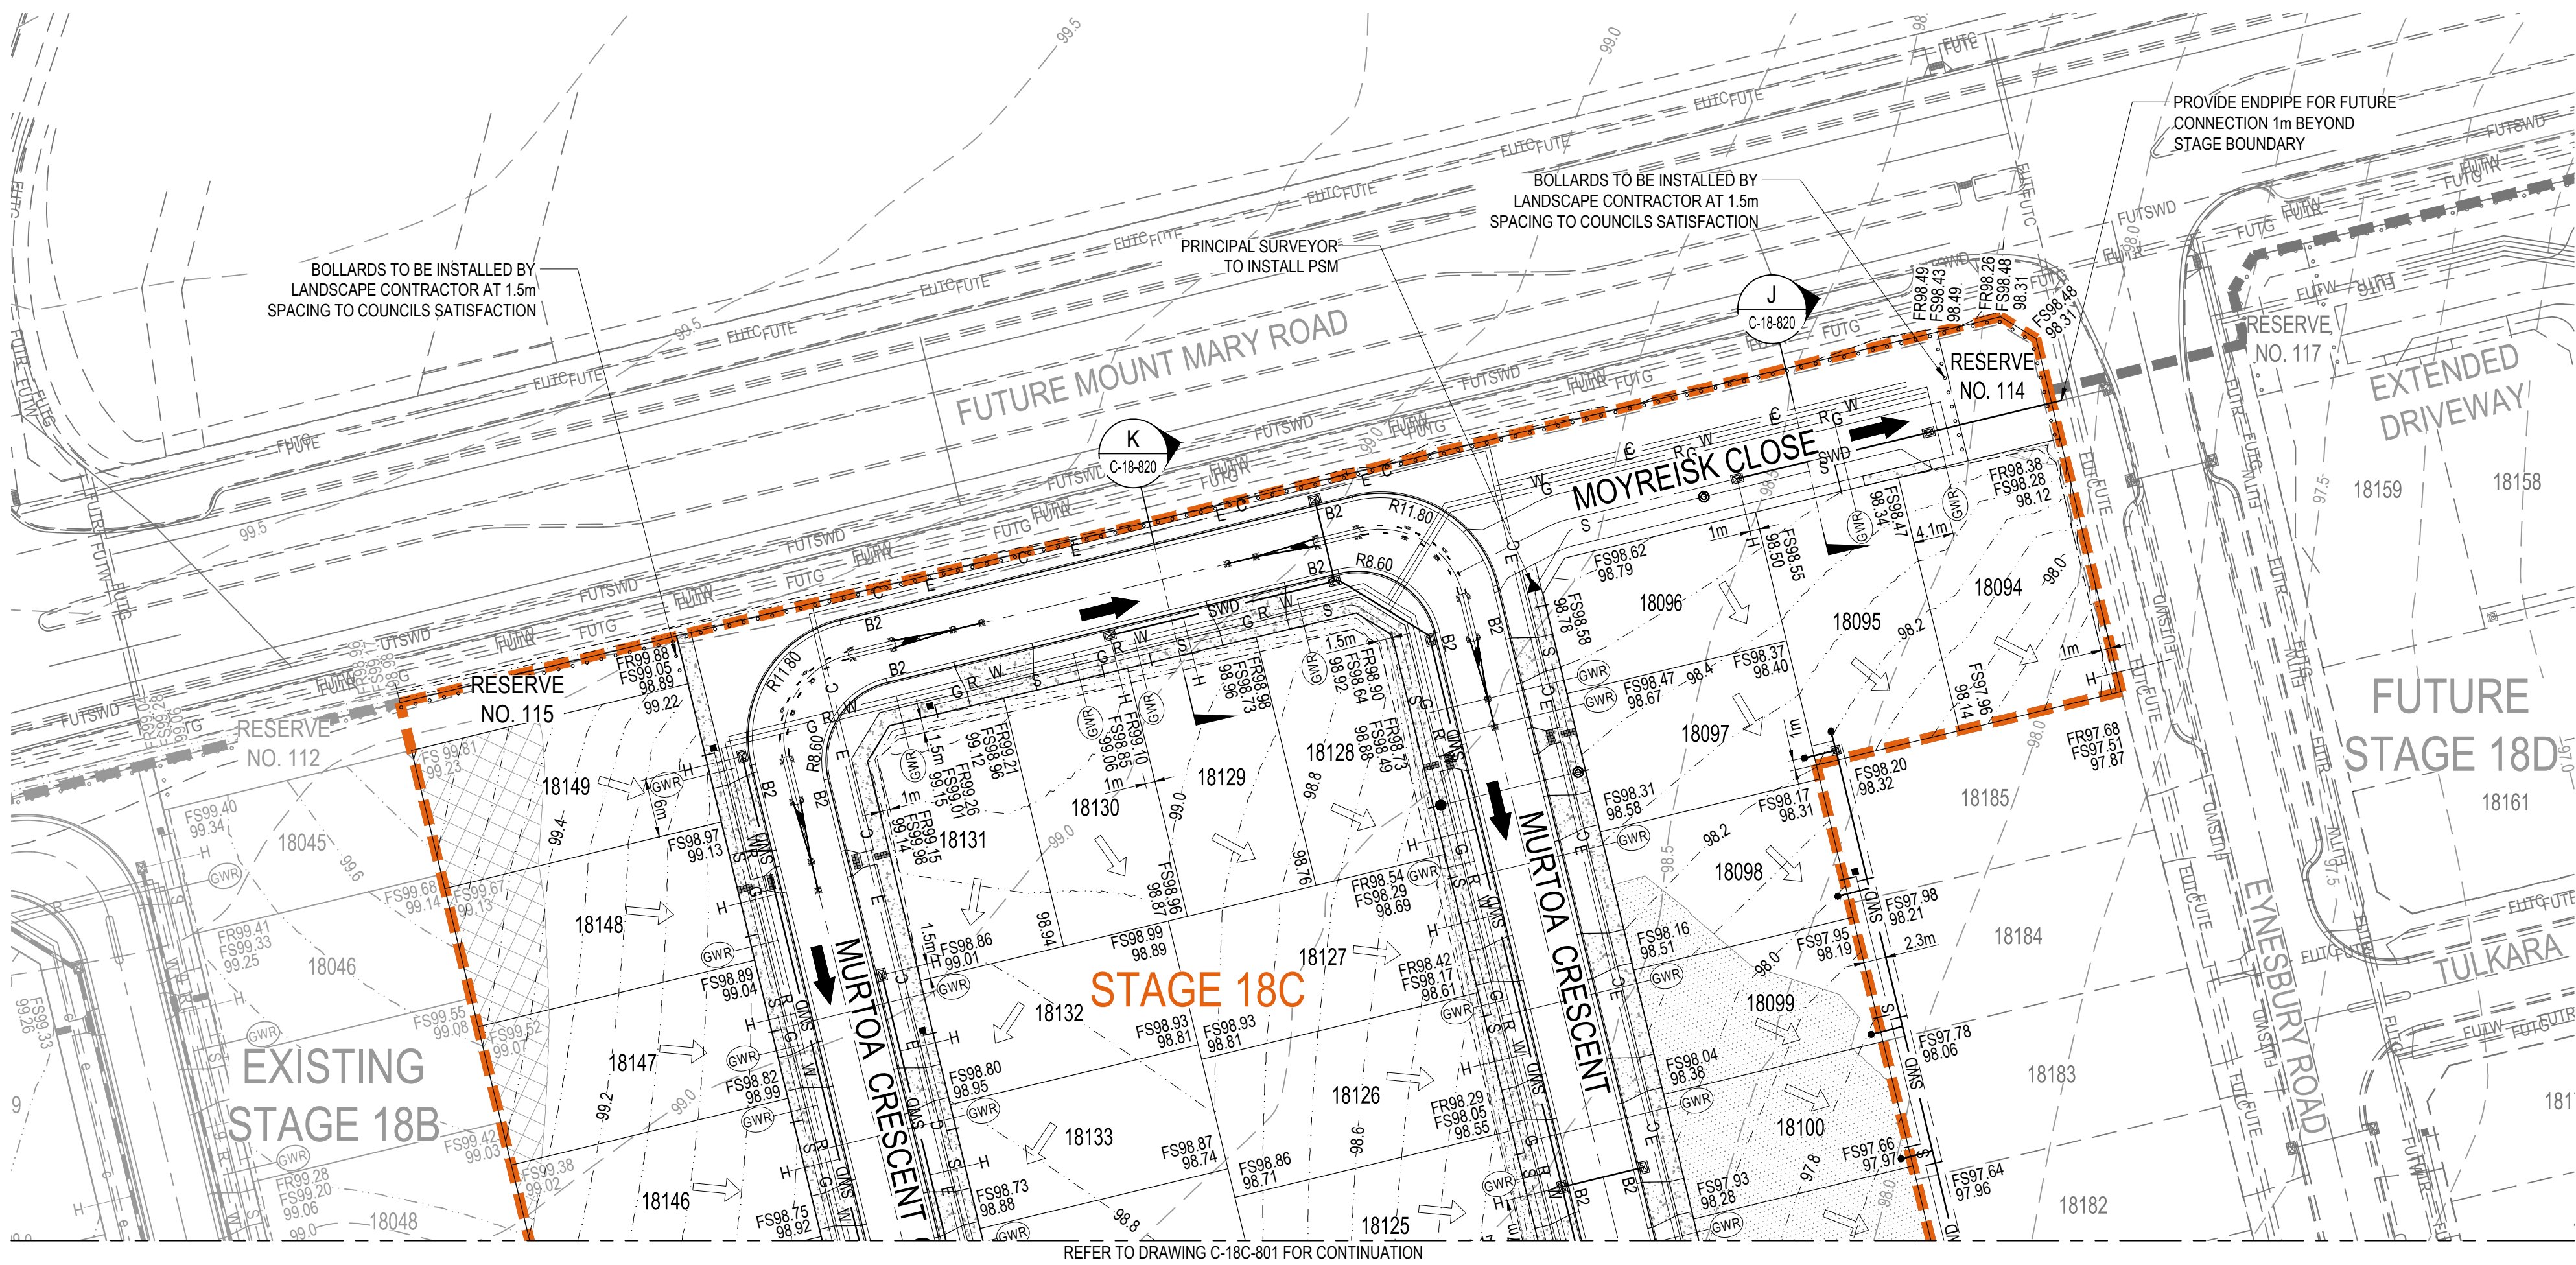

LEGEND

PROPOSED STAGE BOUNDARY

5.0

PROPOSED DESIGN CONTOURS

PROPOSED KERB & CHANNEL

FALL OF ALLOTMENT

DIRECTION OF OVERLAND FLOW

SWD

PROPOSED STORMWATER DRAINAGE

S

PROPOSED SEWERAGE RETICULATION

W

PROPOSED WATER RETICULATION

R

PROPOSED RECYCLED WATER RETICULATION

E

PROPOSED ELECTRICITY UNDER GROUND

C

PROPOSED COMMUNICATIONS

G

PROPOSED GAS RETICULATION

PROPOSED DRAINAGE INLET

PROPOSED SEWER MANHOLE

PROPOSED CONCRETE FOOTPATH/DRIVEWAY

PROPOSED GAS / CLASS A / POTABLE WATER HOUSE CONNECTION

BOLLARD

FR98.86

FINISHED RIDGE LEVEL

FS97.14

FINISHED SURFACE LEVEL

93.750

EXISTING SURFACE LEVEL

PROPOSED RIDGE LINE

CUT (> 0.3m)

FILL (> 0.3m)

EXISTING STAGE BOUNDARY

5.0

EXISTING SURFACE CONTOURS

EXISTING STORMWATER DRAINAGE

S

EXISTING SEWER RETICULATION

W

EXISTING WATER RETICULATION

R

EXISTING RECYCLED WATER RETICULATION

e

EXISTING ELECTRICITY UNDER GROUND

c

EXISTING COMMUNICATIONS

g

EXISTING GAS RETICULATION

EXISTING SWALE

FUTSWD

FUTURE STORMWATER DRAINAGE

FUTS

FUTURE SEWER RETICULATION

EXISTING TREES TO BE RETAINED

EXISTING TREES TO BE REMOVED


NOTES:

1. PROPOSED SURFACE LEVELS SHOWN ARE SUBJECT TO CHANGE UPON DETAILED DESIGN.

ROAD LAYOUT TABLE									
ROAD NAME	ROAD CLASSIFICATION	RESERVE WIDTH (m)	ROAD WIDTH			KERB TYPE		VERGE WIDTH(m)	
			LIP to LIP	INV to INV	BACK to BACK	NTH/WEST	STH/EAST	NTH/WEST	STH/EAST
RALUANA ROAD (LOTS 18109-SUPERLOT S188)	AS2	16.00	6.40	7.30	7.60	B2	B2	4.35	4.35
RALUANA ROAD (RESERVE No. 116)	AS2	14.00	6.40	7.30	7.60	B2	B2	4.35	2.35
EYNESBURY ROAD	AS2	20.60	6.40	7.30	7.60	B2	B2	6.50	6.50
MOYREISK CLOSE	AL	13.50	5.50	-	-	-	-	7.00	1.00
MURTOA CRESCENT (LOTS 18121-18127 & 18132-18138)	AS1	16.00	6.40	7.30	7.60	B2	B2	4.35	4.35
MURTOA CRESCENT (LOTS 18128-18131)	AS1	14.00	6.40	7.30	7.60	B2	B2	2.35	4.35
CALLAWADDA DRIVE	AS1	16.00	6.40	7.30	7.60	B2	B2	4.35	4.35

ROAD NAME	SERVICES OFFSET SCHEDULE									
	GAS		RECYCLED WATER		WATER		TELECOMMS		ELEC.	
	SIDE	OFFSET (m)	SIDE	OFFSET (m)	SIDE	OFFSET (m)	SIDE	OFFSET (m)	SIDE	OFFSET (m)
RALUANA ROAD (LOTS 18109 - SUPERLOT S188)	E	1.80	E	2.30	E	2.80	W	2.50	W	3.00
RALUANA ROAD (RESERVE No. 116)	W	1.80	W	2.30	W	2.80	E	0.50	E	1.00
EYNESBURY ROAD	N	1.80	N	2.30	N	2.80	S	2.20	S	2.80
MOYREISK CLOSE	W	6.20	W	5.70	W	5.20	W	4.20	W	4.70
MURTOA CRESCENT (LOTS 18121-18127 & 18132-18138)	S	1.80	S	2.30	S	2.80	N	1.80	N	2.30
MURTOA CRESCENT (LOTS 18128-18131)	E	1.80	E	2.30	E	2.80	W	0.50	W	1.00
CALLAWADDA DRIVE	W	1.80	W	2.30	W	2.80	E	1.80	E	2.30

01	ISSUED TO CLIENT FOR REVIEW	CM	ZS	JM	06.12.21
Issue	Description	By	Ckd	PM	Date

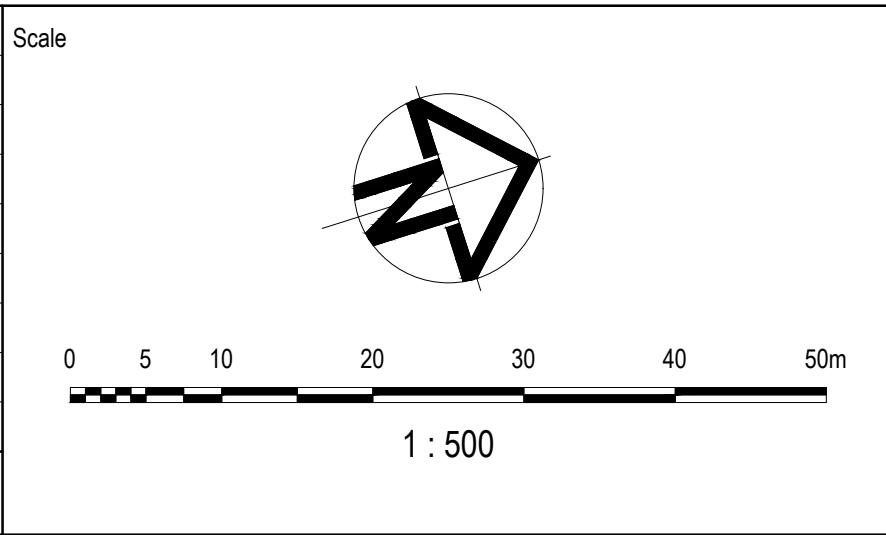

Planner

RD

RobertsDay

planning-design-place

Filename C-18C-801-10029435-FunctionalLayoutPlans.dwg

Client

RESIMAX

GROUP

Status

FOR INFORMATION
NOT TO BE USED FOR CONSTRUCTION

Checker

Z.STROGUSZ

Scales

1:500

Original Issue Signatures

Drawn
C.MENEZ

Designed
K.ANGELES

Project Manager
J.MUNRO

Original Size

A1

Height Datum

AHD

Grid

MGA

© Copyright reserved

Project

EYNESBURY TOWNSHIP
STAGE 18C

Title

FUNCTIONAL LAYOUT PLAN
SHEET 2 OF 2

ARCADIS

Arcadis Australia Pacific Pty Limited
Level 32, 140 William Street
Melbourne VIC 3000
ABN 76 104 485 289
Tel No: +61 3 8623 4000
www.arcadis.com

Drawing No.










C-18C-802

Project No.

10029435

Issue

01

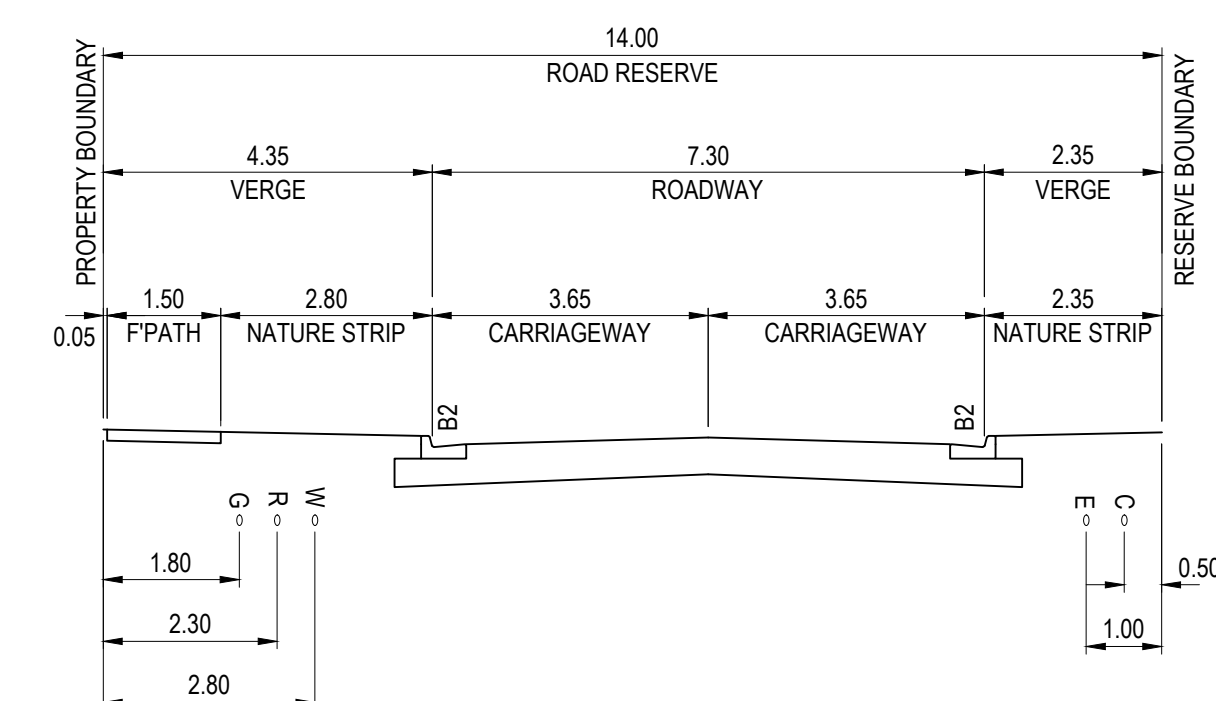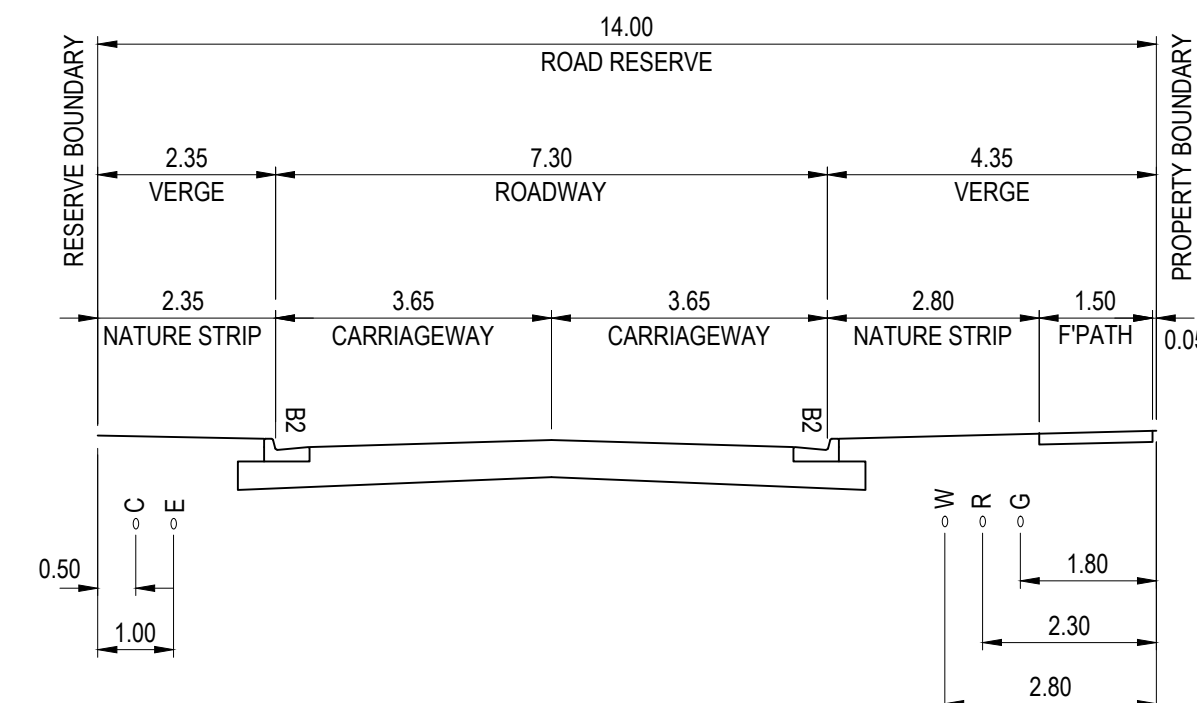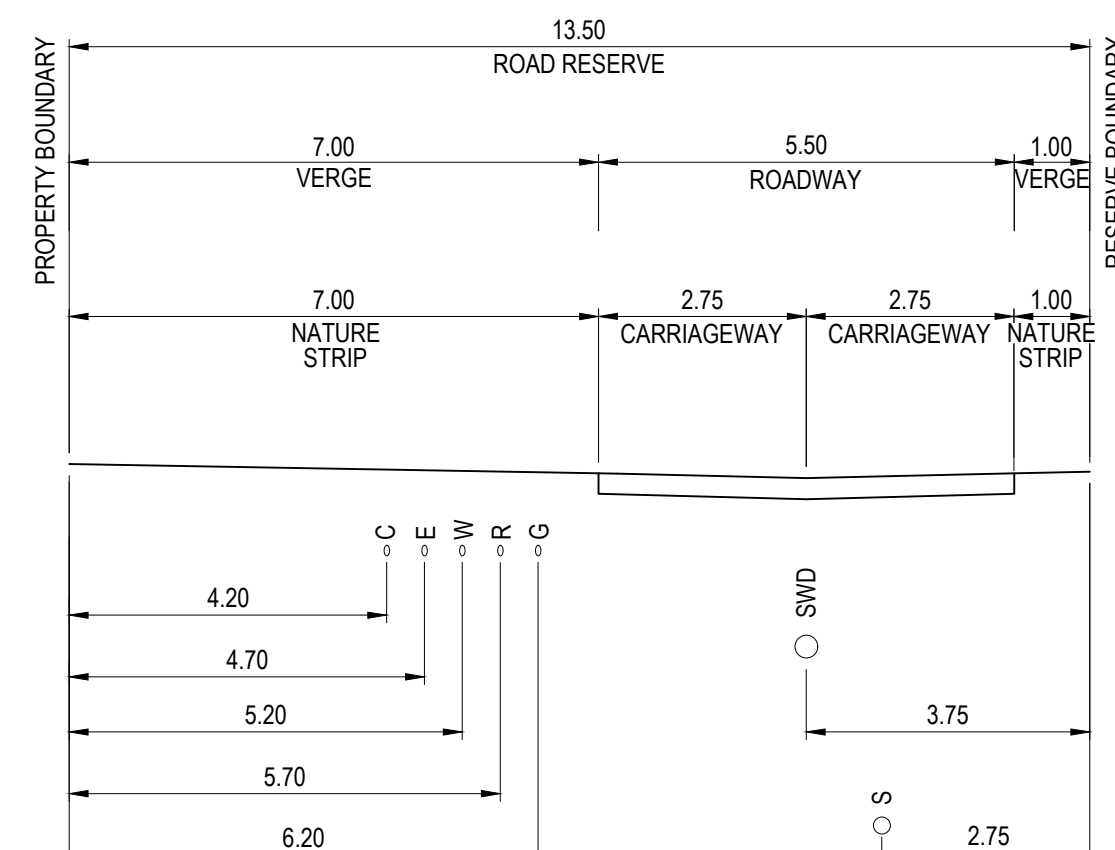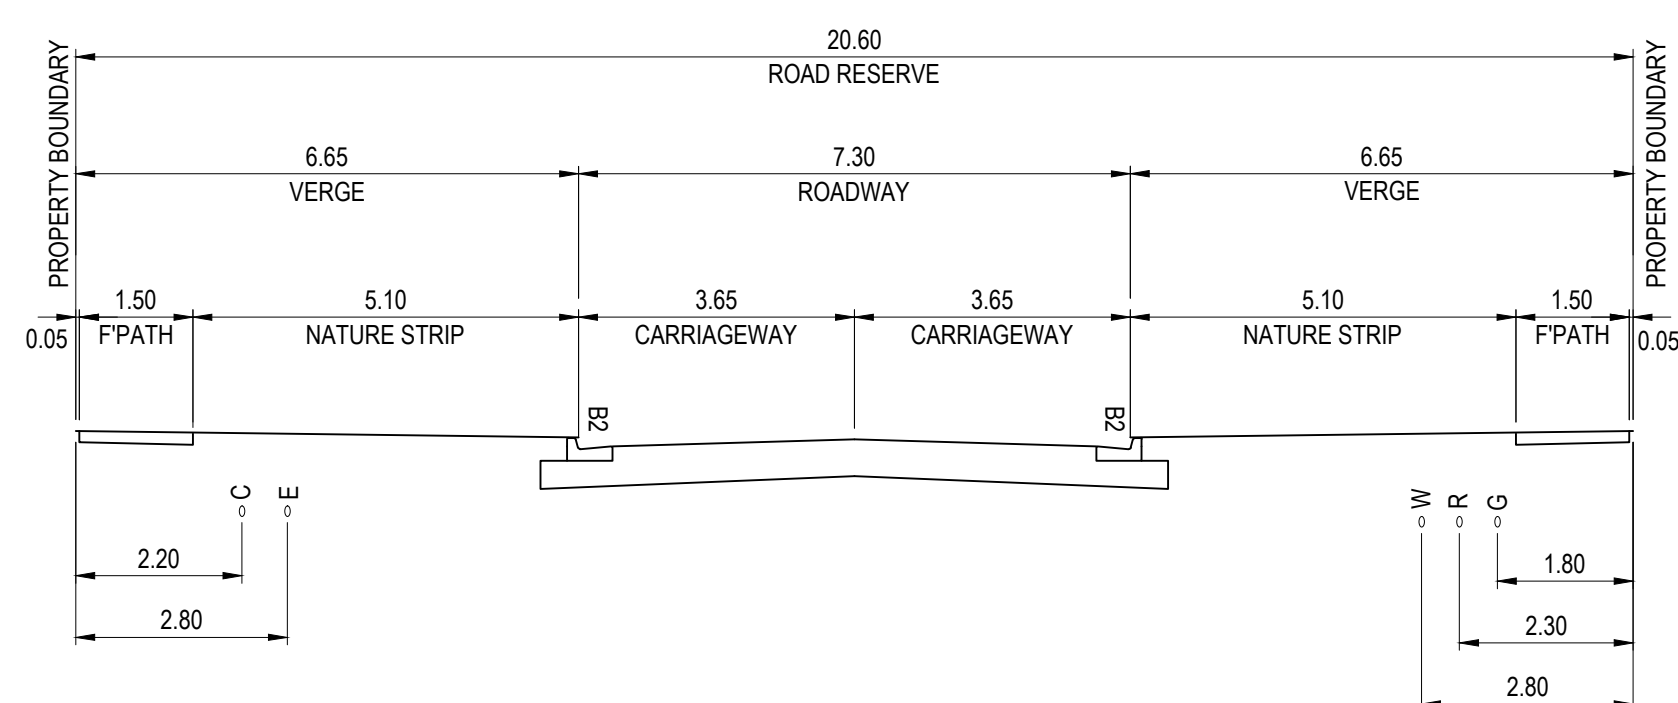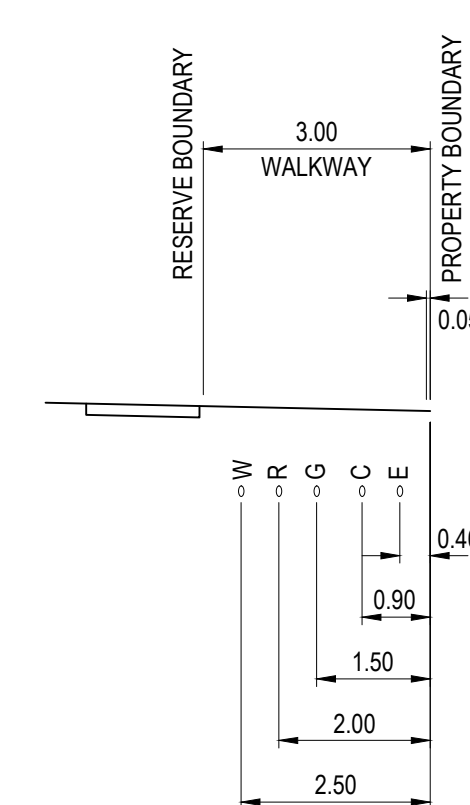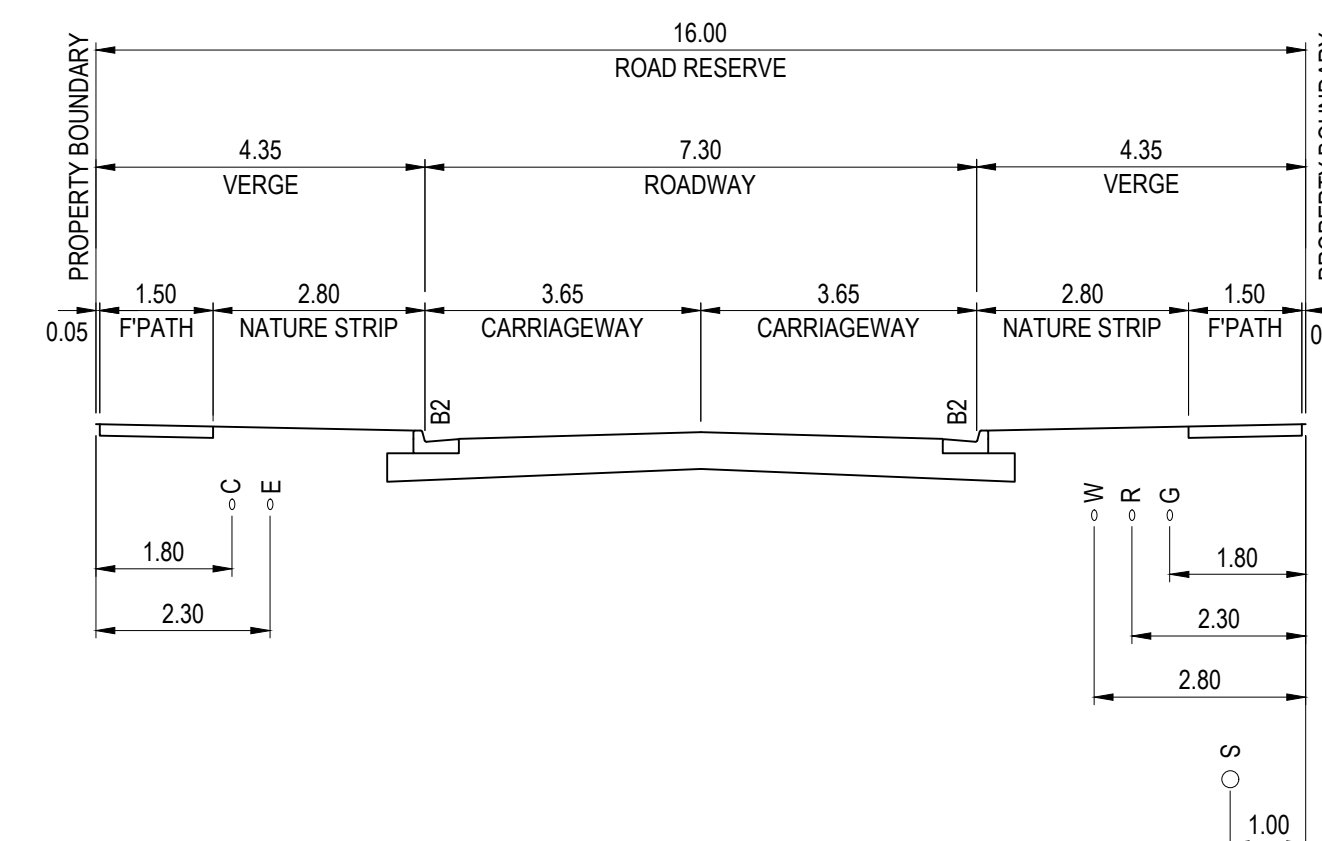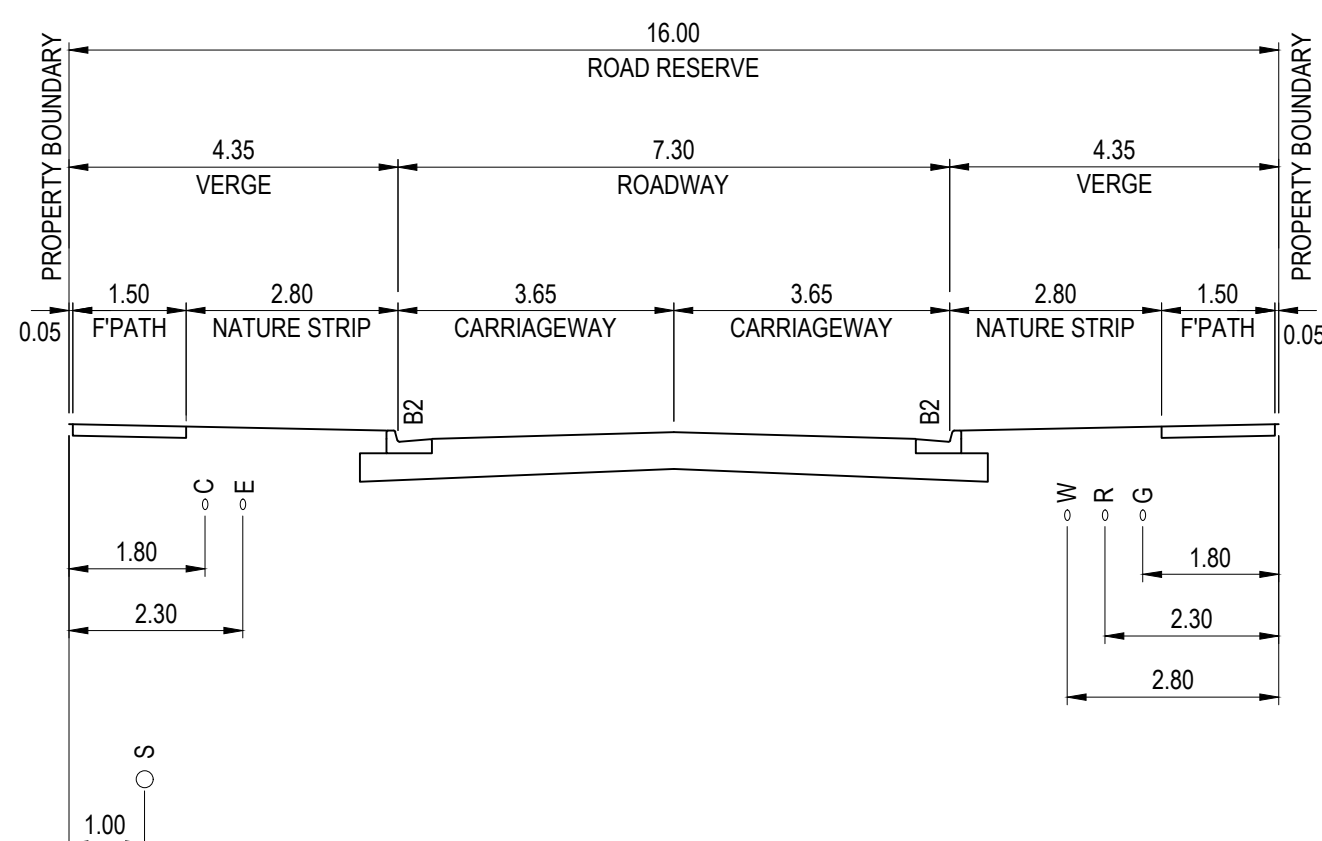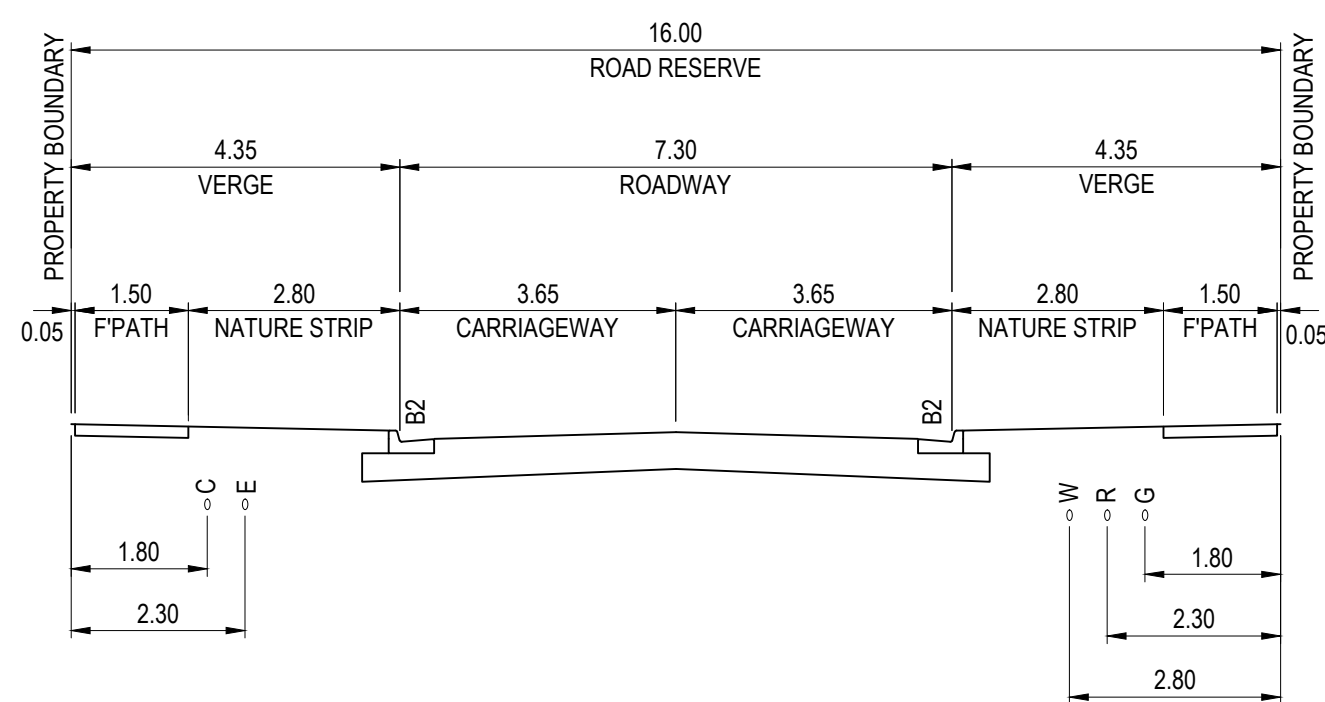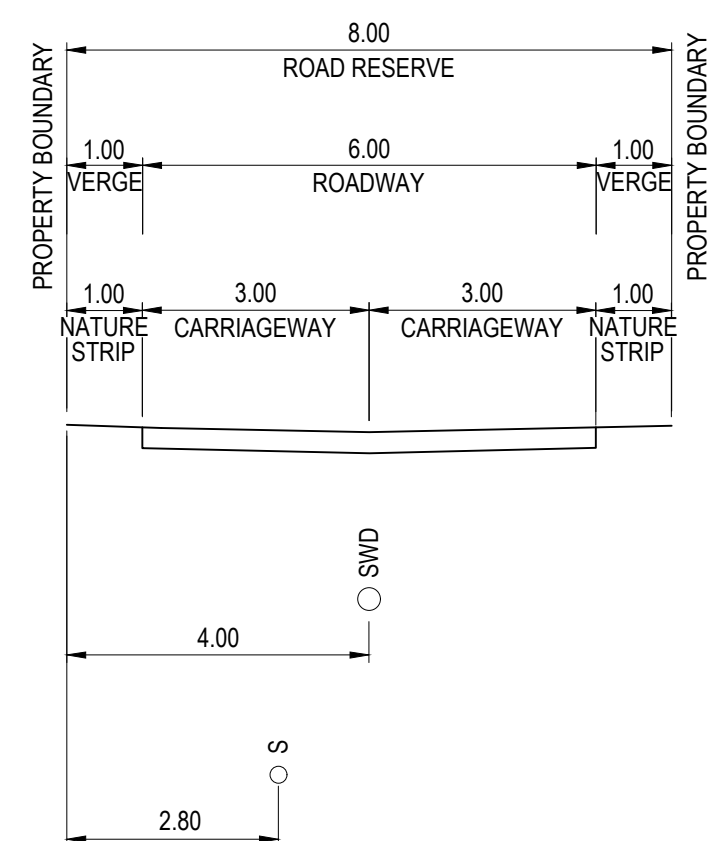

01	ISSUED TO CLIENT FOR REVIEW	CM	ZS	JM	06.12.21
Issue	Description	By	Ckd	PM	Date

Planner

RD RobertsDay
planning·design·place

Filename: C:\80-820-10029435-TypicalCrossSections.dwg

Client

The logo for Resimax Group, featuring the company name in white, bold, sans-serif capital letters on a red background. The word "RESIMAX" is on the top line, and "GROUP" is on the bottom line. The red background is a solid rectangle with a diagonal cut on the right side.

Status	FOR INFORMATION NOT TO BE USED FOR CONSTRUCTION		
Checker	Z.STROGUSZ		
Scales	1:100	Original Issue Signatures	
		Drawn C.MENEZ	
Original Size	A1	Designed K.ANGELES	
Height Datum	AHD	Project Manager J.MUNRO	
Grid	MGA	© Copyright reserved	

Project	YNESBURY TOWNSHIP STAGE 18C
Title	TYPICAL ROAD CROSS SECTIONS




ARCADIS

Arcadis Australia Pacific Pty Limited
 Level 32, 140 William Street
 Melbourne VIC 3000
 ABN 76 104 485 289


Tel No: +61 3 8623 4000

www.arcadis.com


Drawing No.	Project No.	Issue
C-18C-820	10029435	01

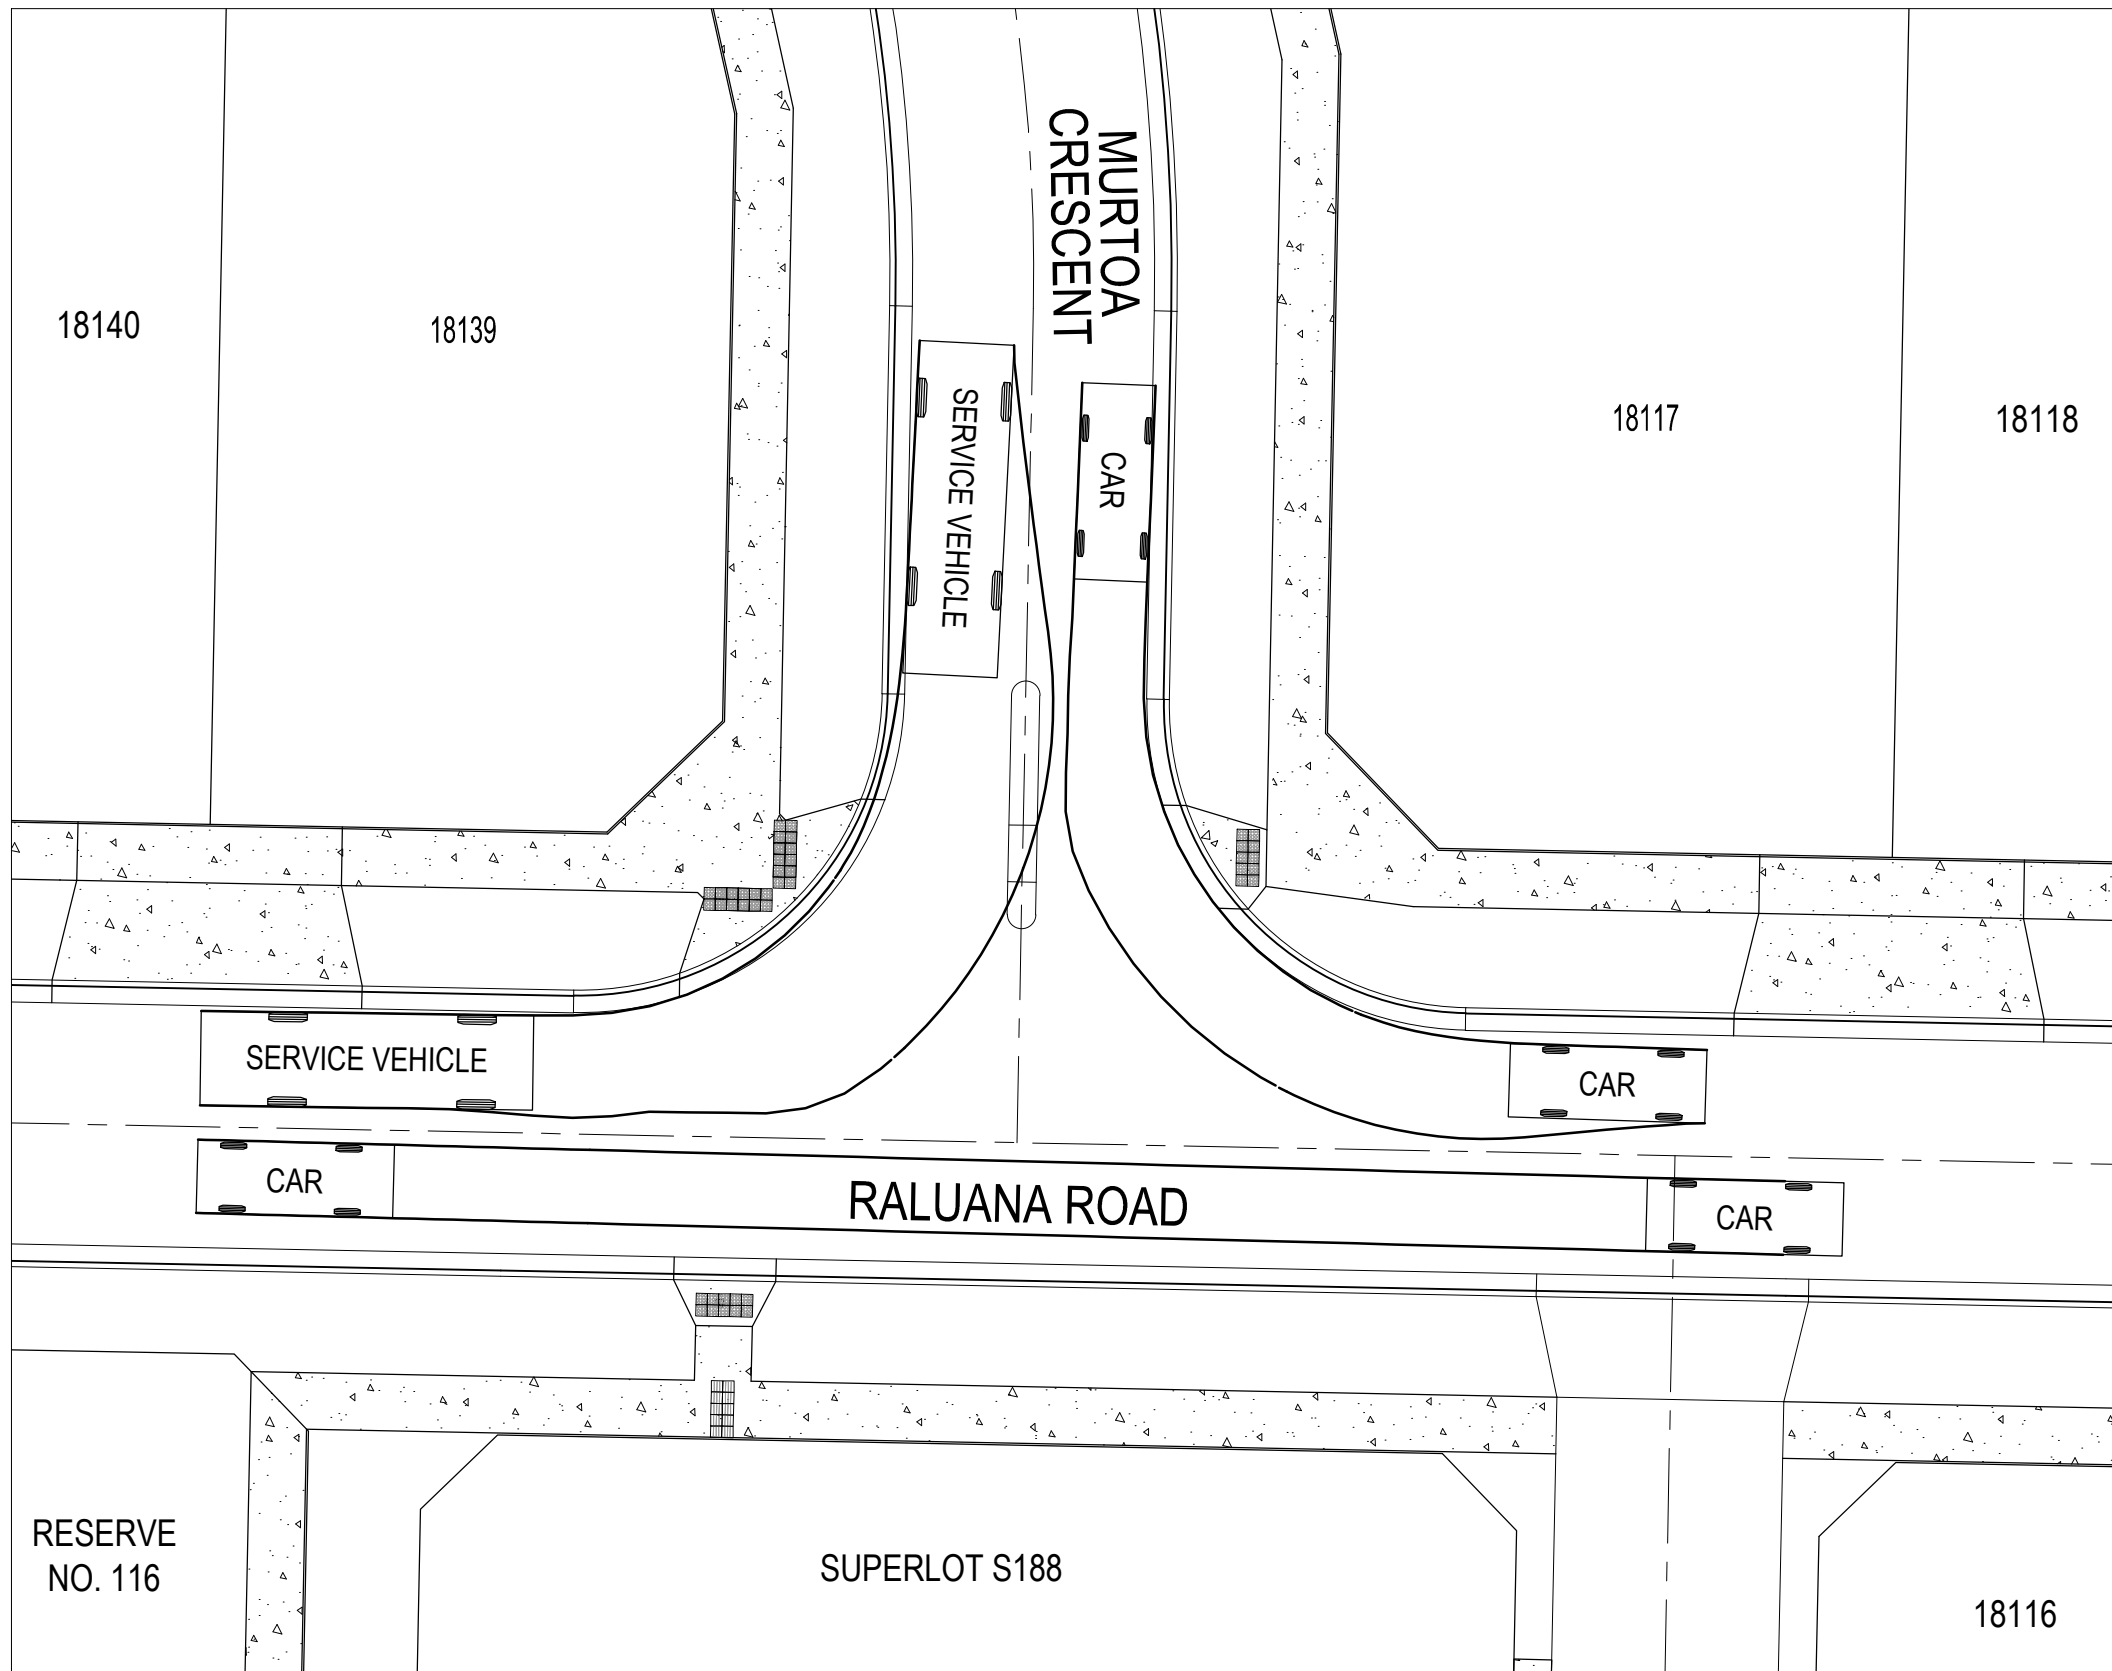


MURTOA CRESCENT - RALUANA ROAD TURN PATH LAYOUT 1

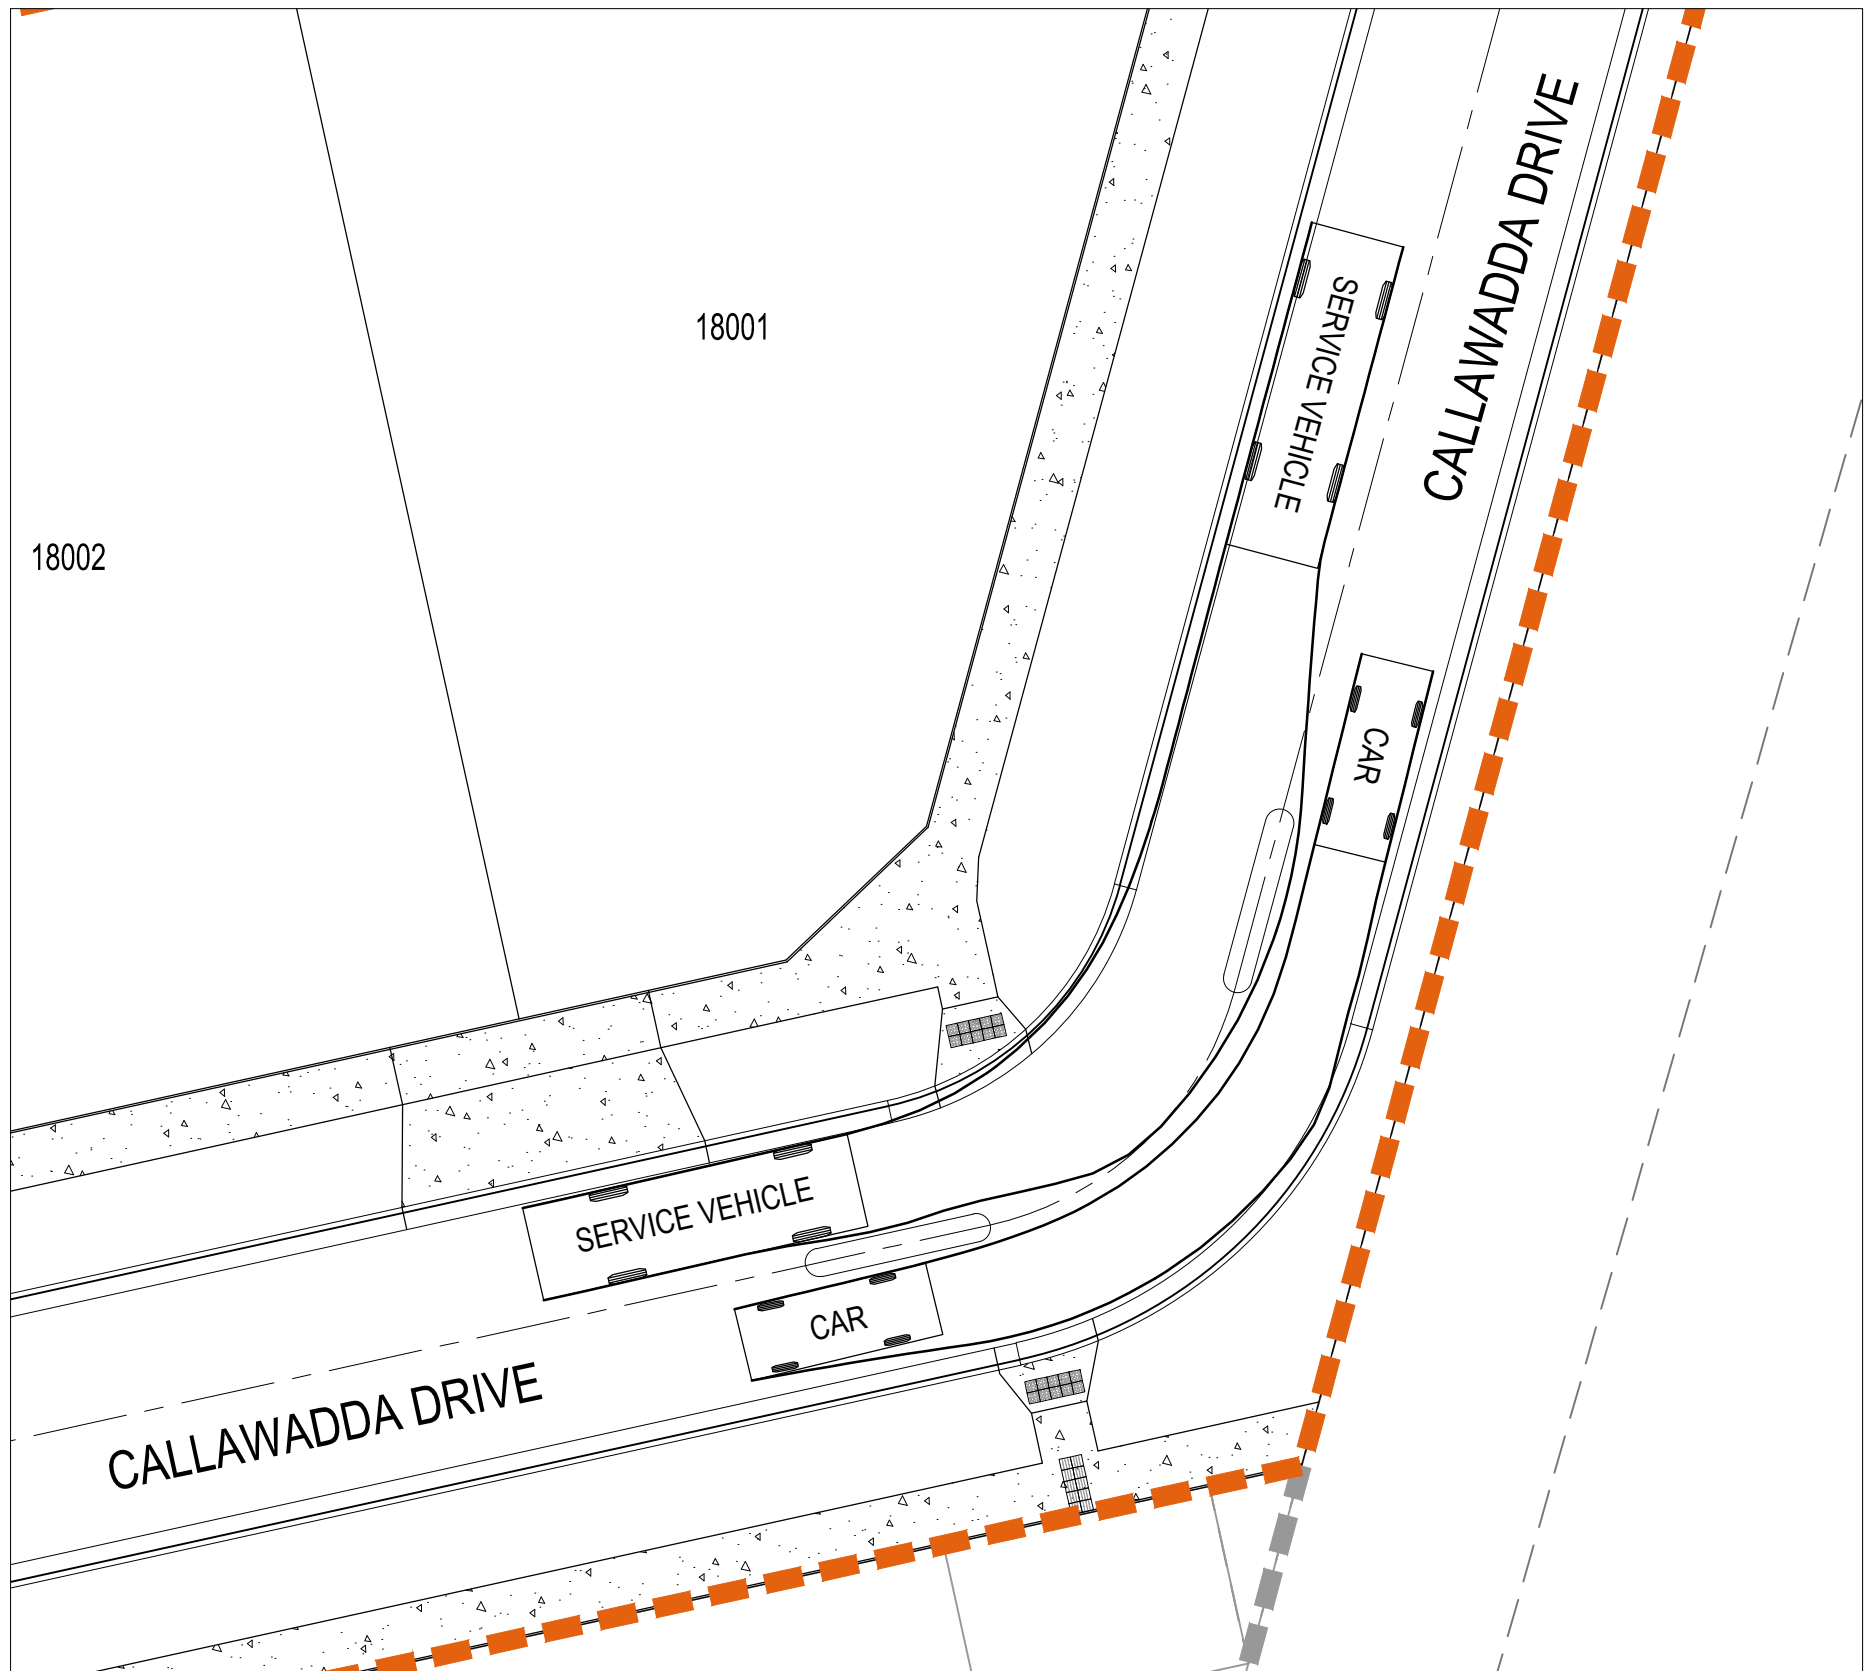

CALLAWADDA DRIVE TURN PATH LAYOUT 1

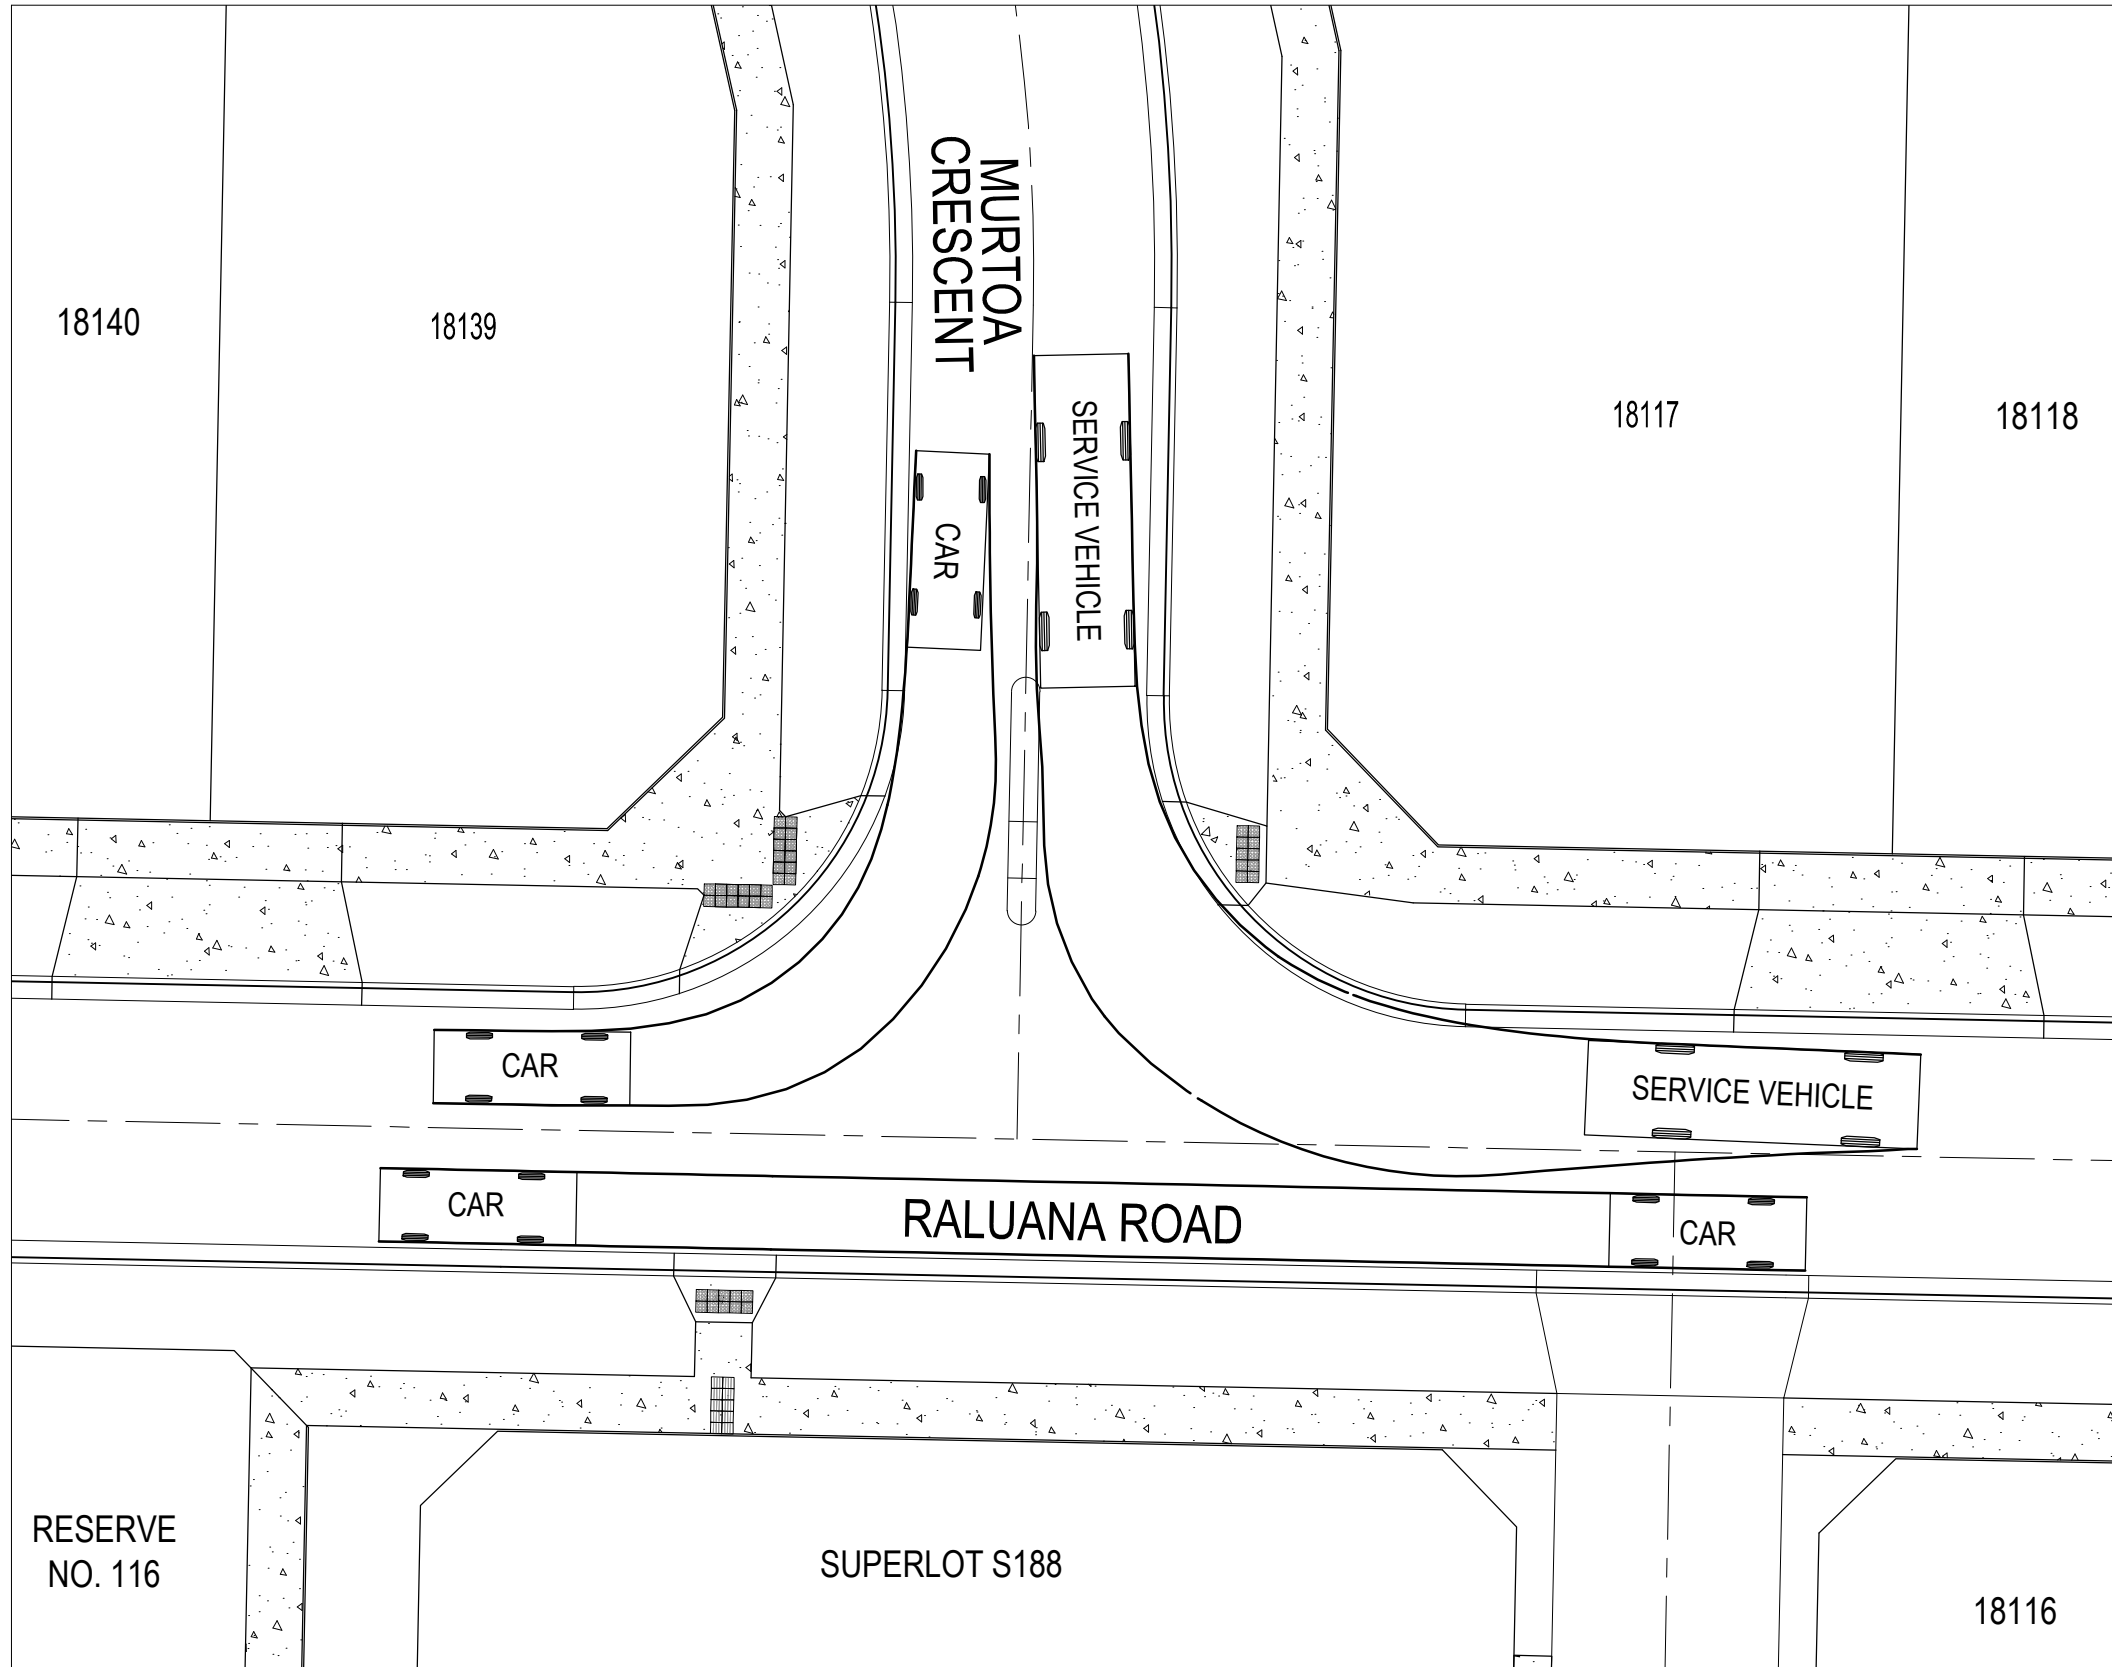


MURTOA CRESCENT - RALUANA ROAD TURN PATH LAYOUT 2

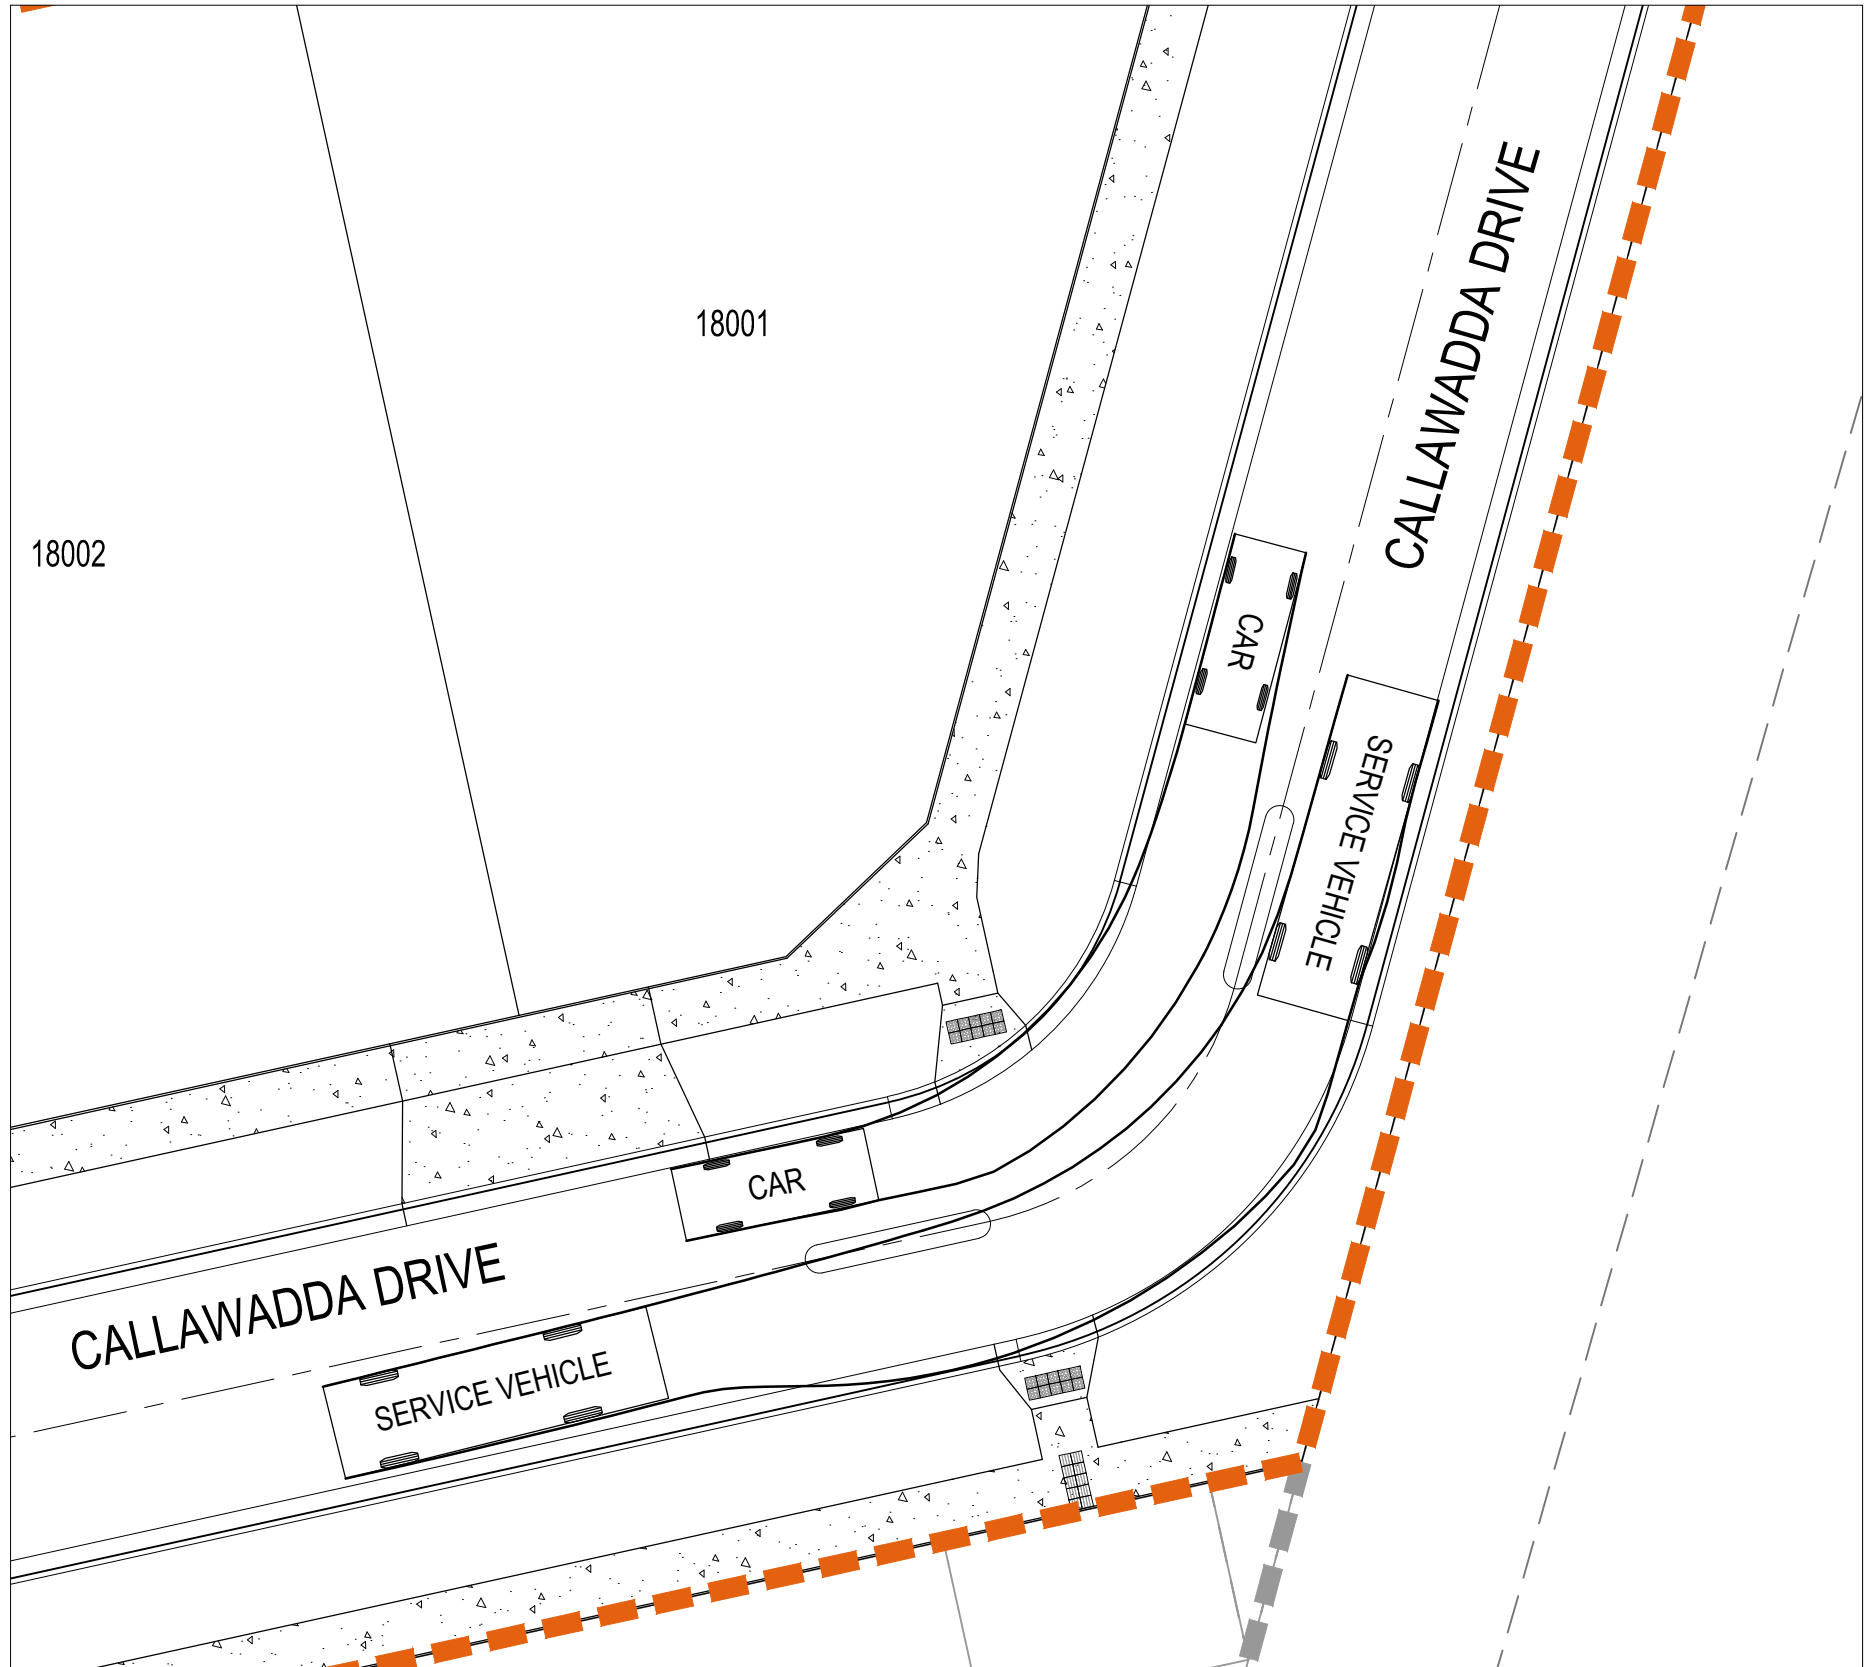


CALLAWADDA DRIVE TURN PATH LAYOUT 2

LEGEND

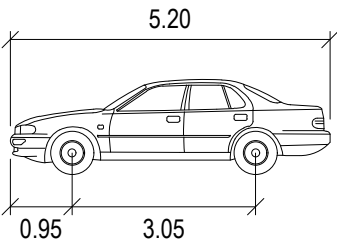


CAR	METERS
WIDTH	1.94
TRACK	1.84
LOCK TO LOCK TIME	6.0
STEERING ANGLE	33.6

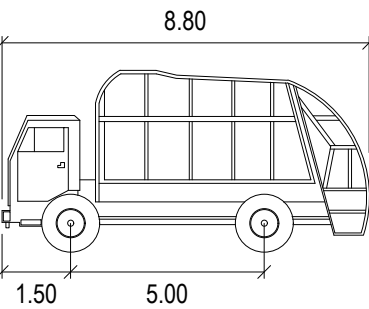

SERVICE VEHICLE	METERS
WIDTH	2.50
TRACK	2.50
LOCK TO LOCK TIME	6.0
STEERING ANGLE	38.7

01	ISSUED TO CLIENT FOR REVIEW	CM	ZS	JM	06.12.21
Issue	Description	By	Ckd	PM	Date

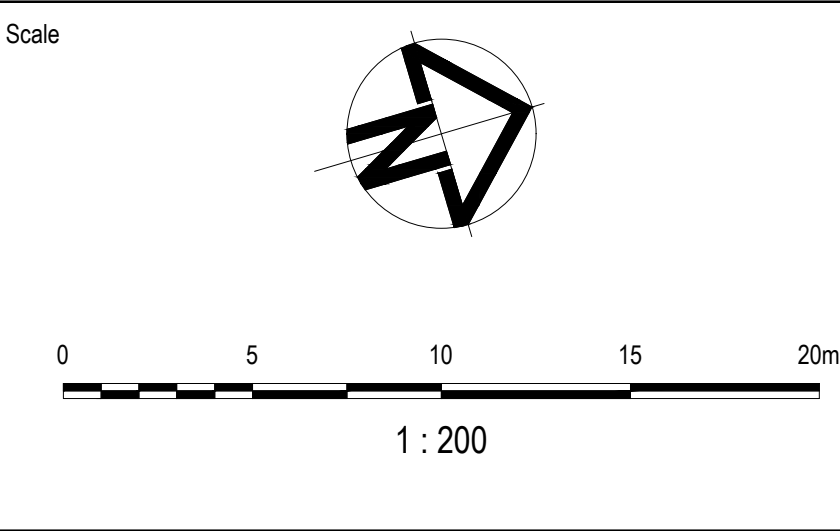

Planner

RD RobertsDay
planning.design.place

Filename C-18C-840-10029435-TurningPathAnalysis.dwg

Client

RESIMAX
GROUP

Status	FOR INFORMATION NOT TO BE USED FOR CONSTRUCTION		
Checker	Z.STROGUSZ		
Scales	1:200	Original Issue Signatures	
Original Size	A1	Drawn	C.MENEZ
Height Datum	AHD	Designed	K.ANGELES
Grid	MGA	Project Manager	J.MUNRO
© Copyright reserved			


Project	EYNESBURY TOWNSHIP STAGE 18C	
Title	TURNING PATH ANALYSIS PLAN SHEET 1 OF 4	

ARCADIS


Arcadis Australia Pacific Pty Limited
Level 32, 140 William Street
Melbourne VIC 3000
ABN 76 104 485 289
Tel No: +61 3 8623 4000
www.arcadis.com

Drawing No.	Project No.	Issue
C-18C-840	10029435	01


LEGEND

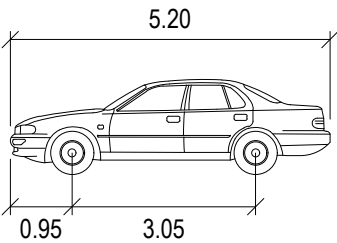


CAR	METERS
WIDTH	: 1.94
TRACK	: 1.84
LOCK TO LOCK TIME	: 6.0
STEERING ANGLE	: 33.6

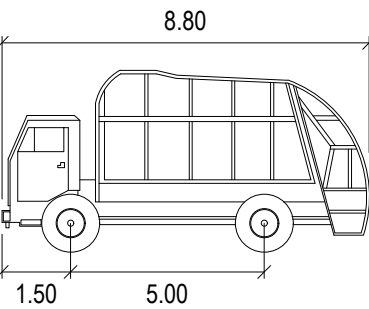

SERVICE VEHICLE	METERS
WIDTH	: 2.50
TRACK	: 2.50
LOCK TO LOCK TIME	: 6.0
STEERING ANGLE	: 38.7

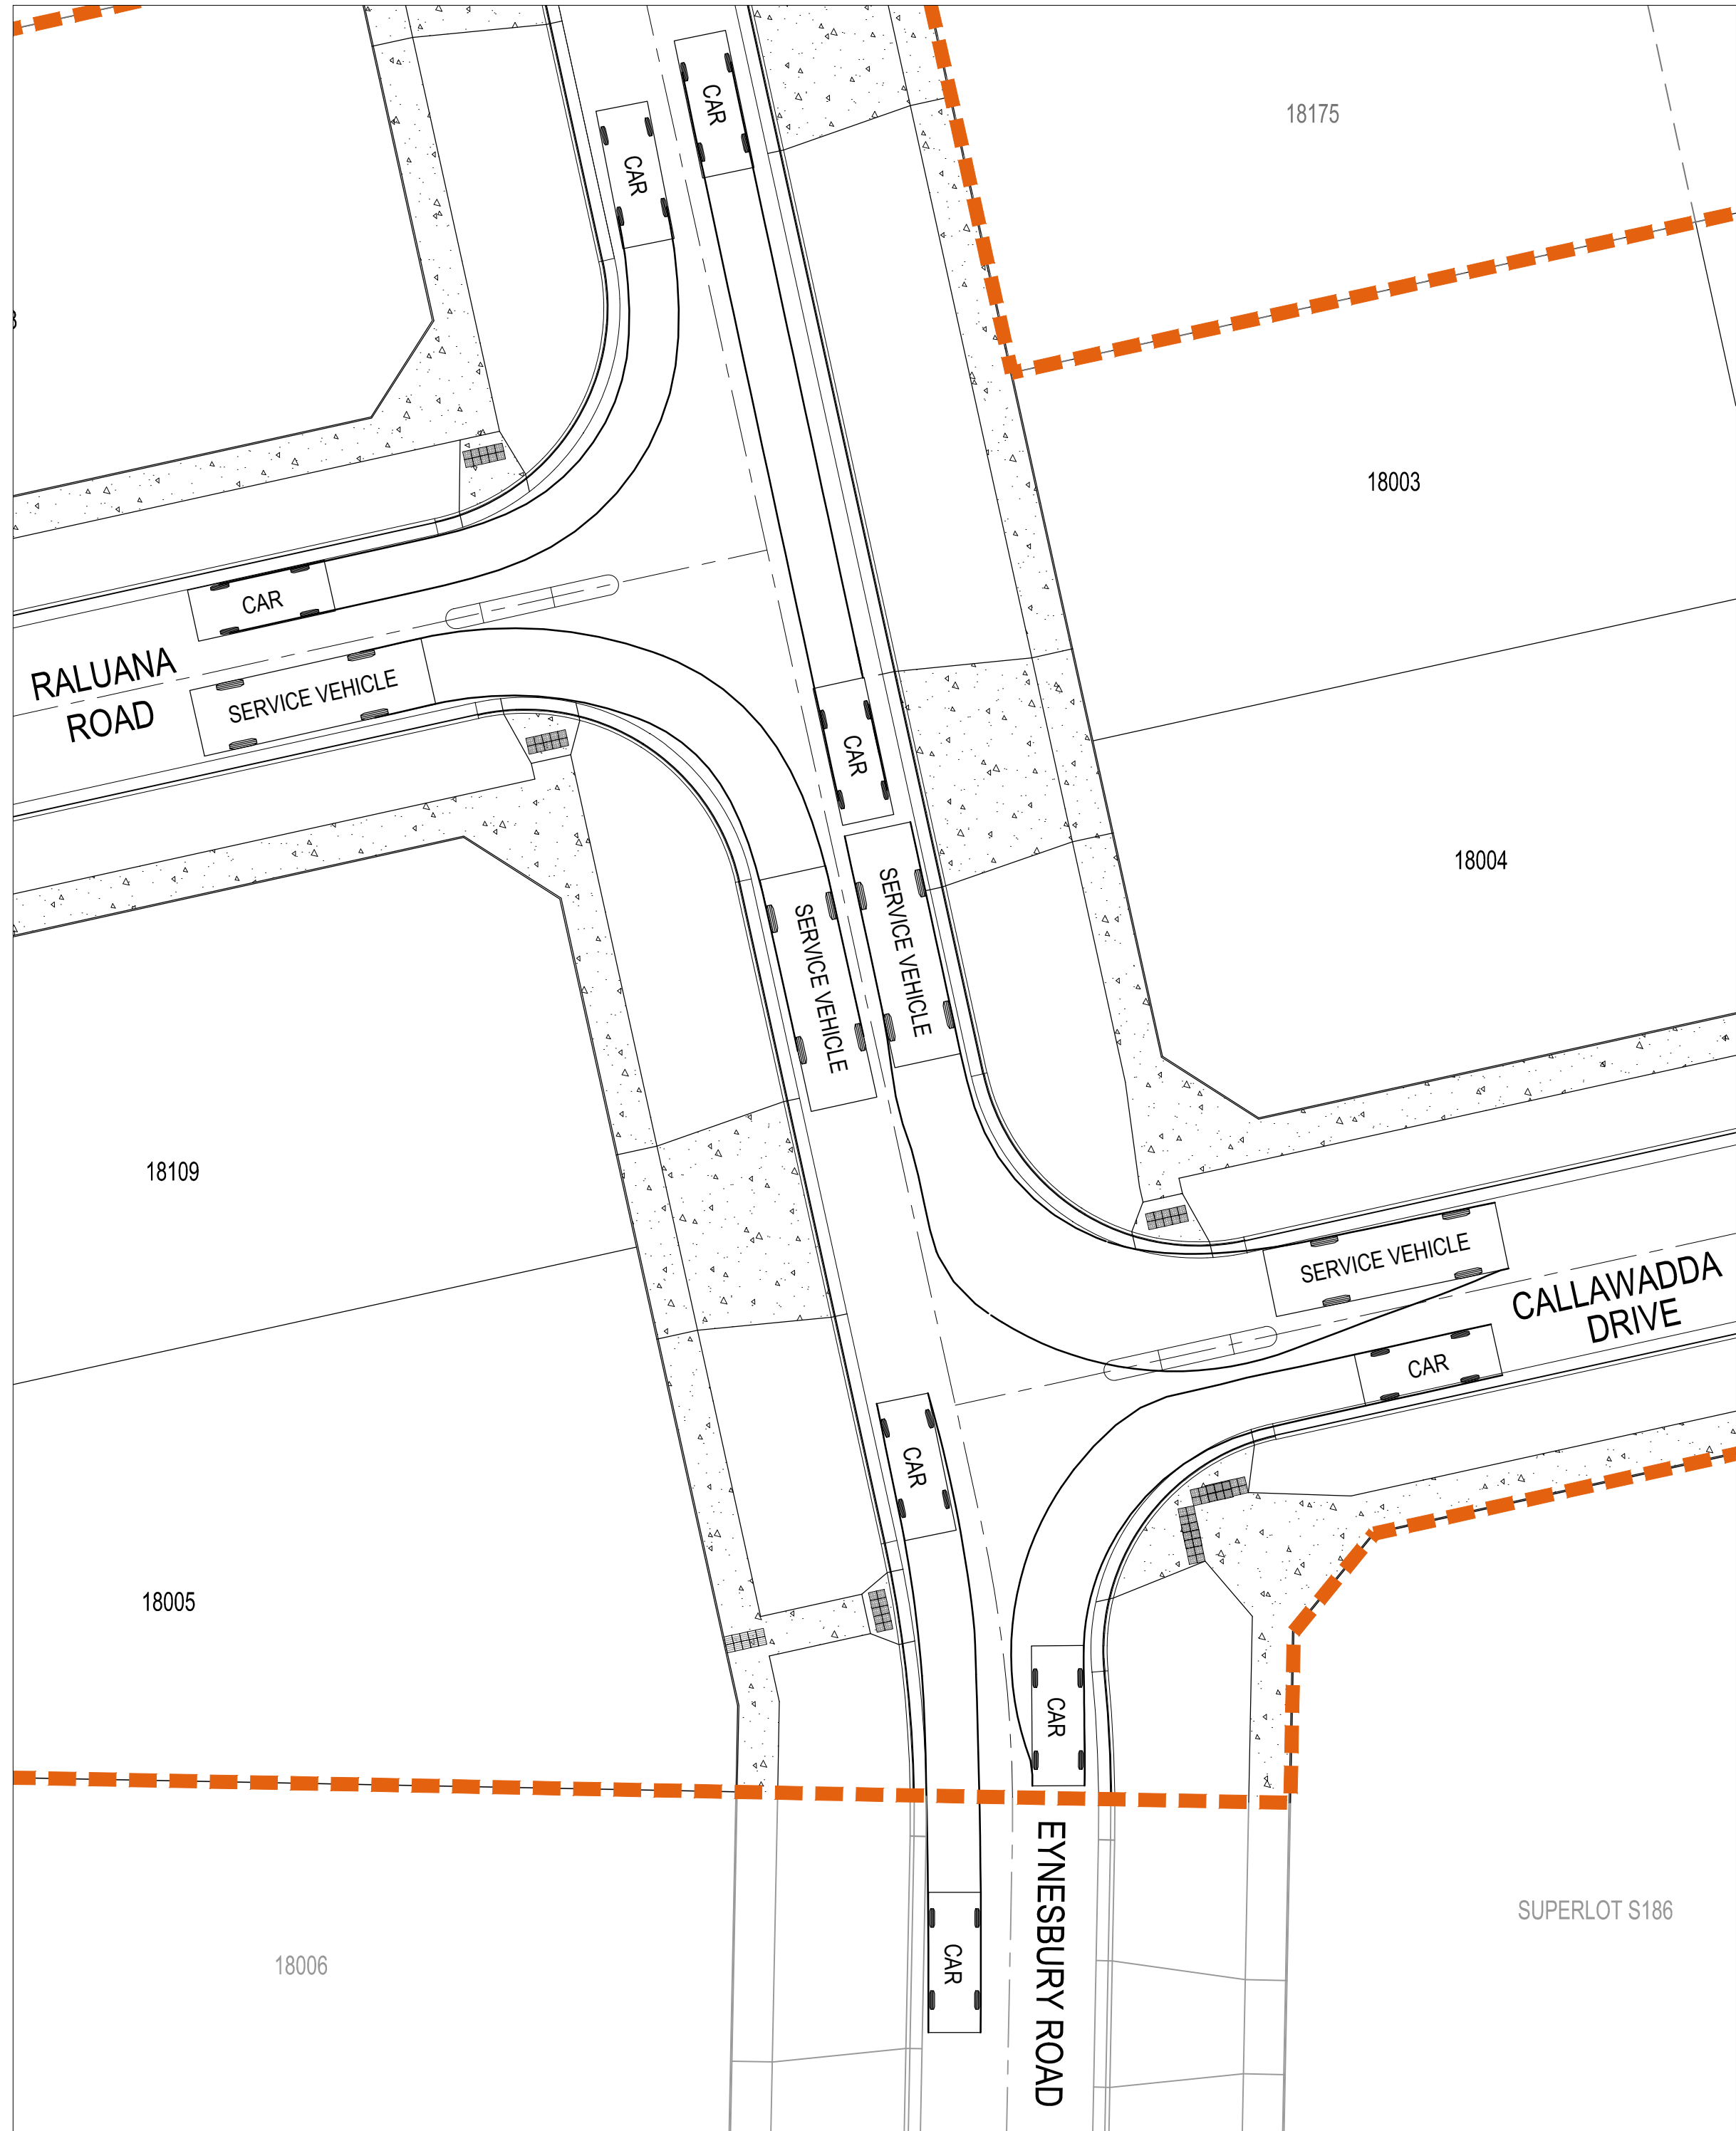


RALUANA ROAD - EYNESBURY ROAD - CALLAWADDA DRIVE TURN PATH LAYOUT 1

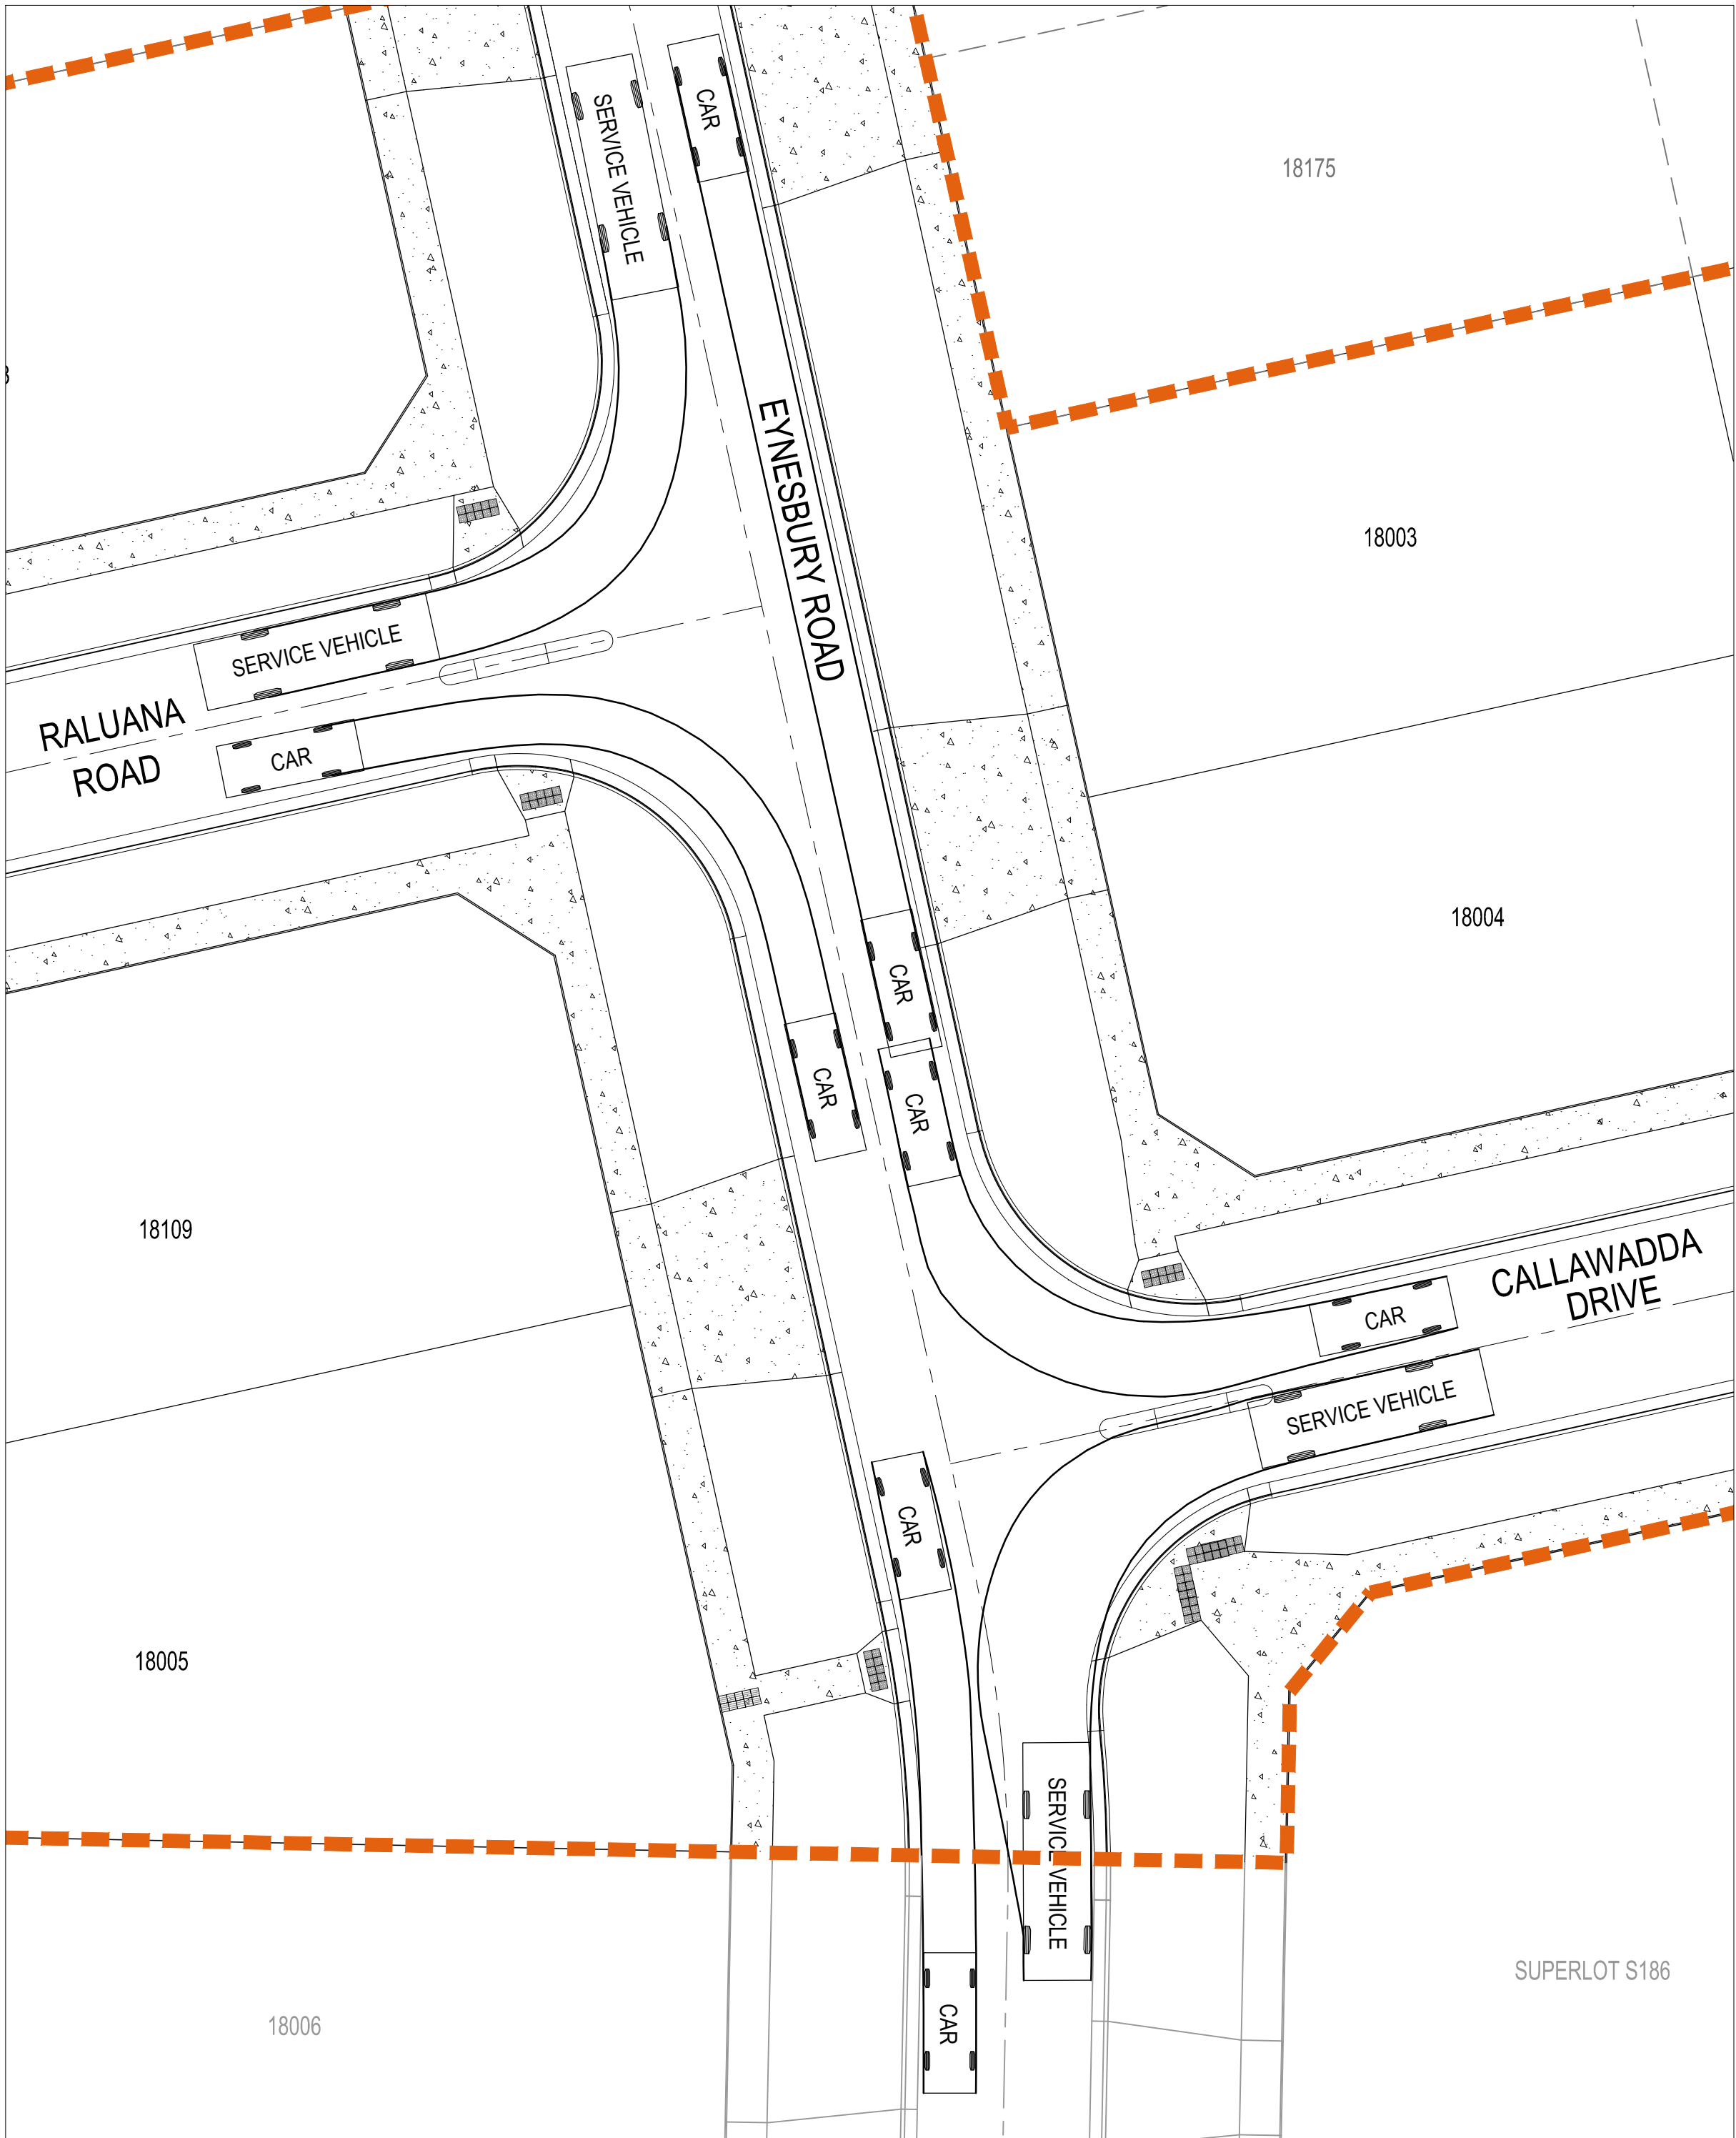

RALUANA ROAD - EYNESBURY ROAD - CALLAWADDA DRIVE TURN PATH LAYOUT 2

01	ISSUED TO CLIENT FOR REVIEW	CM	ZS	JM	06.12.21
Issue	Description	By	Ckd	PM	Date

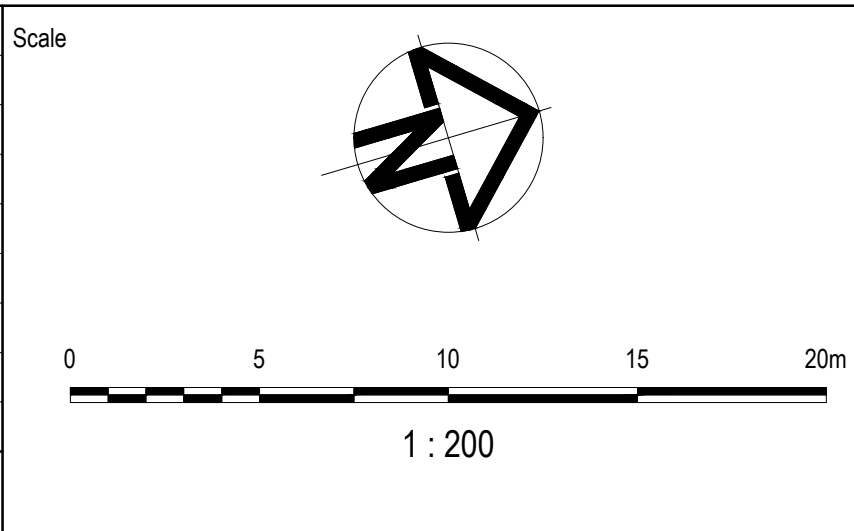

Planner

RobertsDay
planning·design·place

Filename C-18C-840-10029435-TurningPathAnalysis.dwg

Client


Status	FOR INFORMATION NOT TO BE USED FOR CONSTRUCTION		
Checker	Z.STROGUSZ		
Scales	1:200	Original Issue Signatures	
		Drawn C.MENEZ	
Original Size	A1	Designed K.ANGELES	
Height Datum	AHD	Project Manager J.MUNRO	
Grid	MGA	© Copyright reserved	

Project	EYNESBURY TOWNSHIP STAGE 18C	
Title	TURNING PATH ANALYSIS PLAN SHEET 2 OF 4	


ARCADIS
Arcadis Australia Pacific Pty Limited
Level 32, 140 William Street
Melbourne VIC 3000
ABN 76 104 485 289
Tel No: +61 3 8623 4000
www.arcadis.com

Drawing No.	Project No.	Issue
C-18C-841	10029435	01


LEGEND

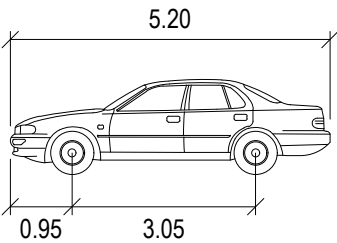


CAR	METERS
WIDTH	1.94
TRACK	1.84
LOCK TO LOCK TIME	6.0
STEERING ANGLE	33.6

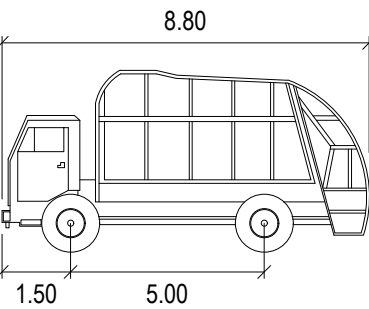


SERVICE VEHICLE	METERS
WIDTH	2.50
TRACK	2.50
LOCK TO LOCK TIME	6.0
STEERING ANGLE	38.7

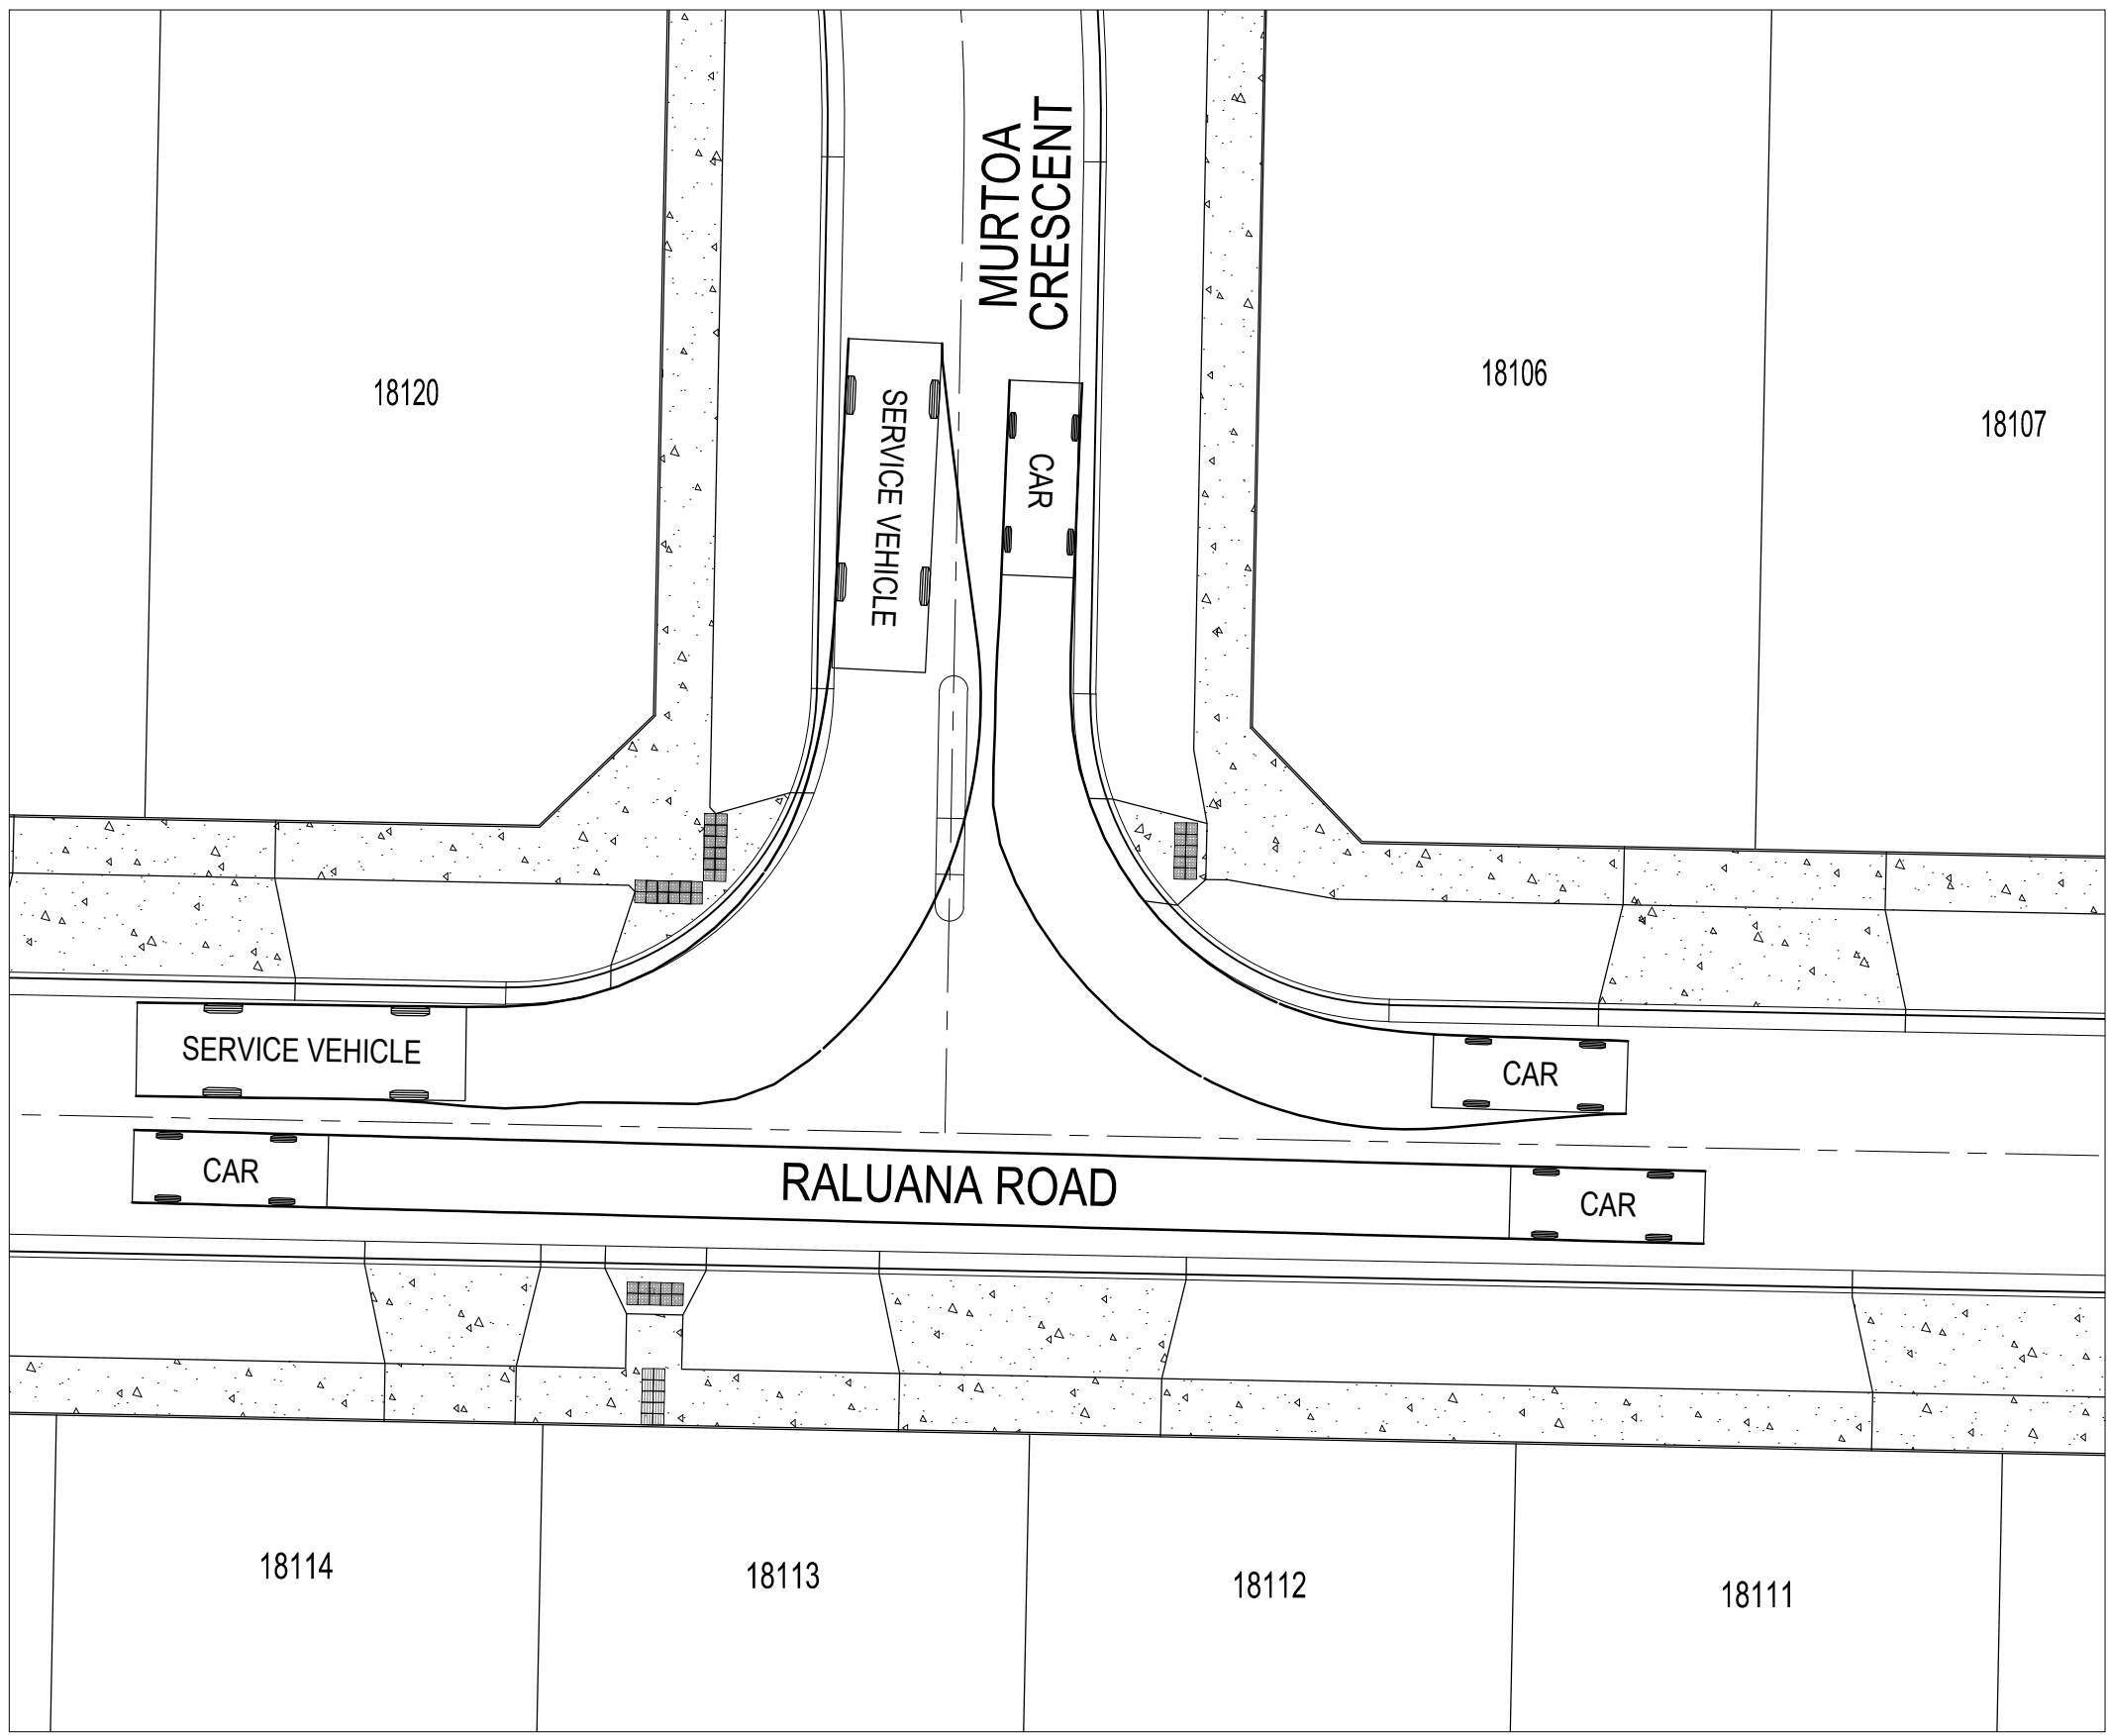


MURTOA CRESCENT - RALUANA ROAD TURN PATH LAYOUT 1

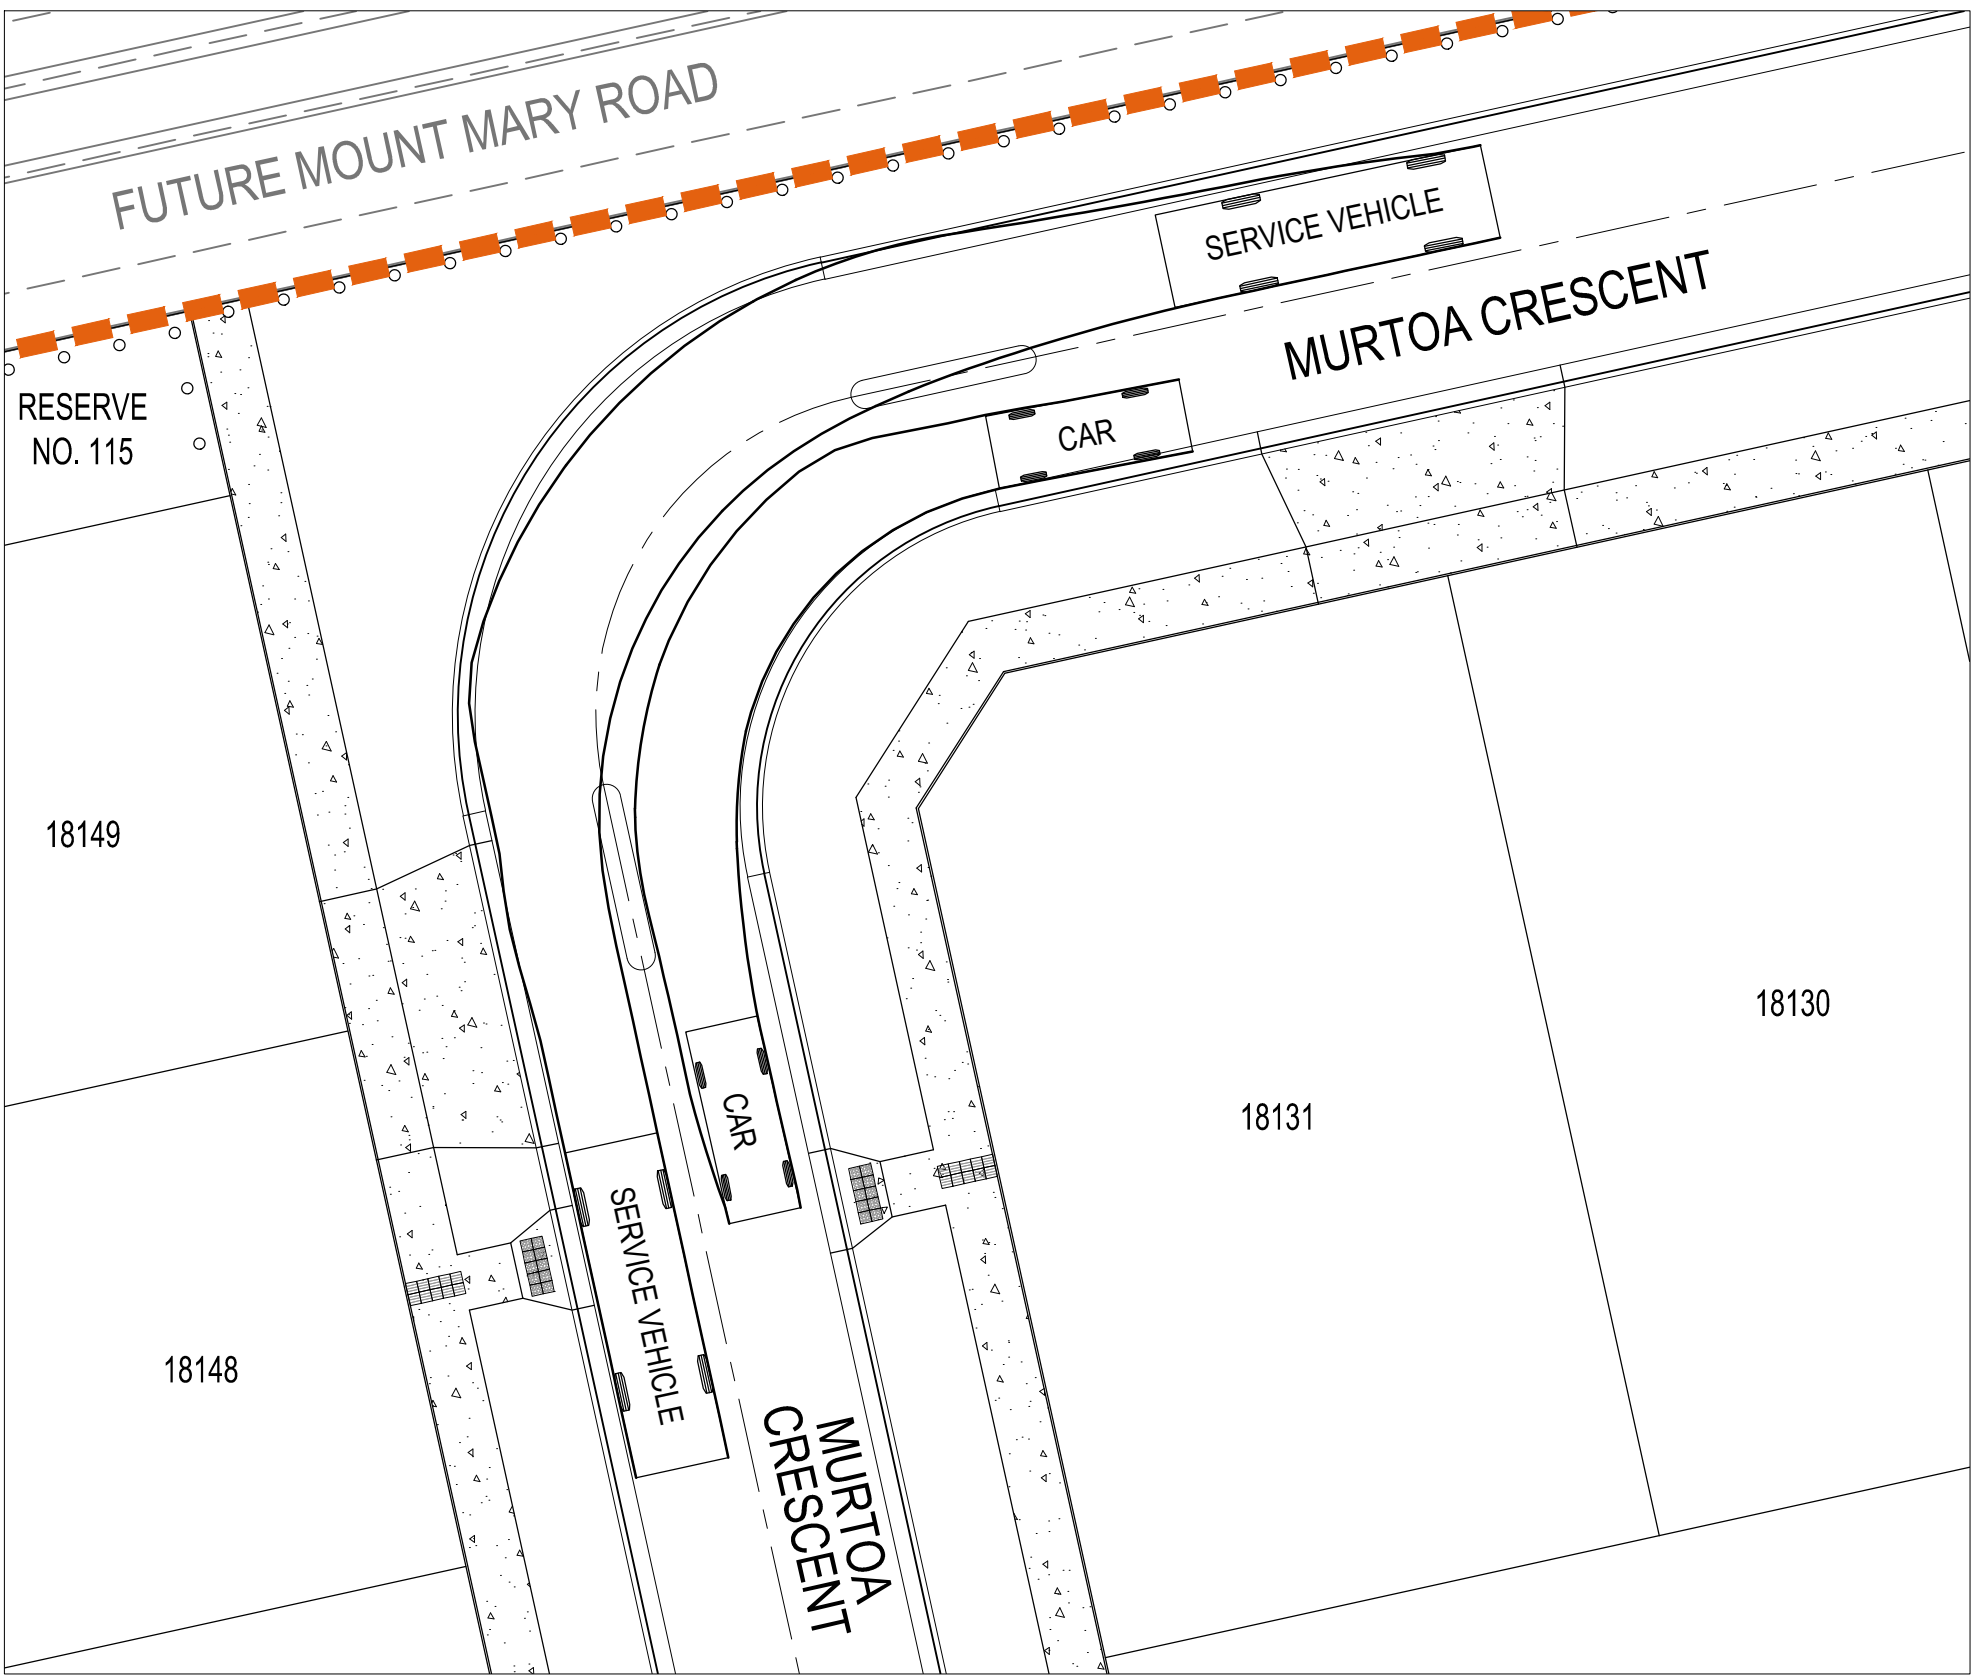

MURTOA CRESCENT TURN PATH LAYOUT 1

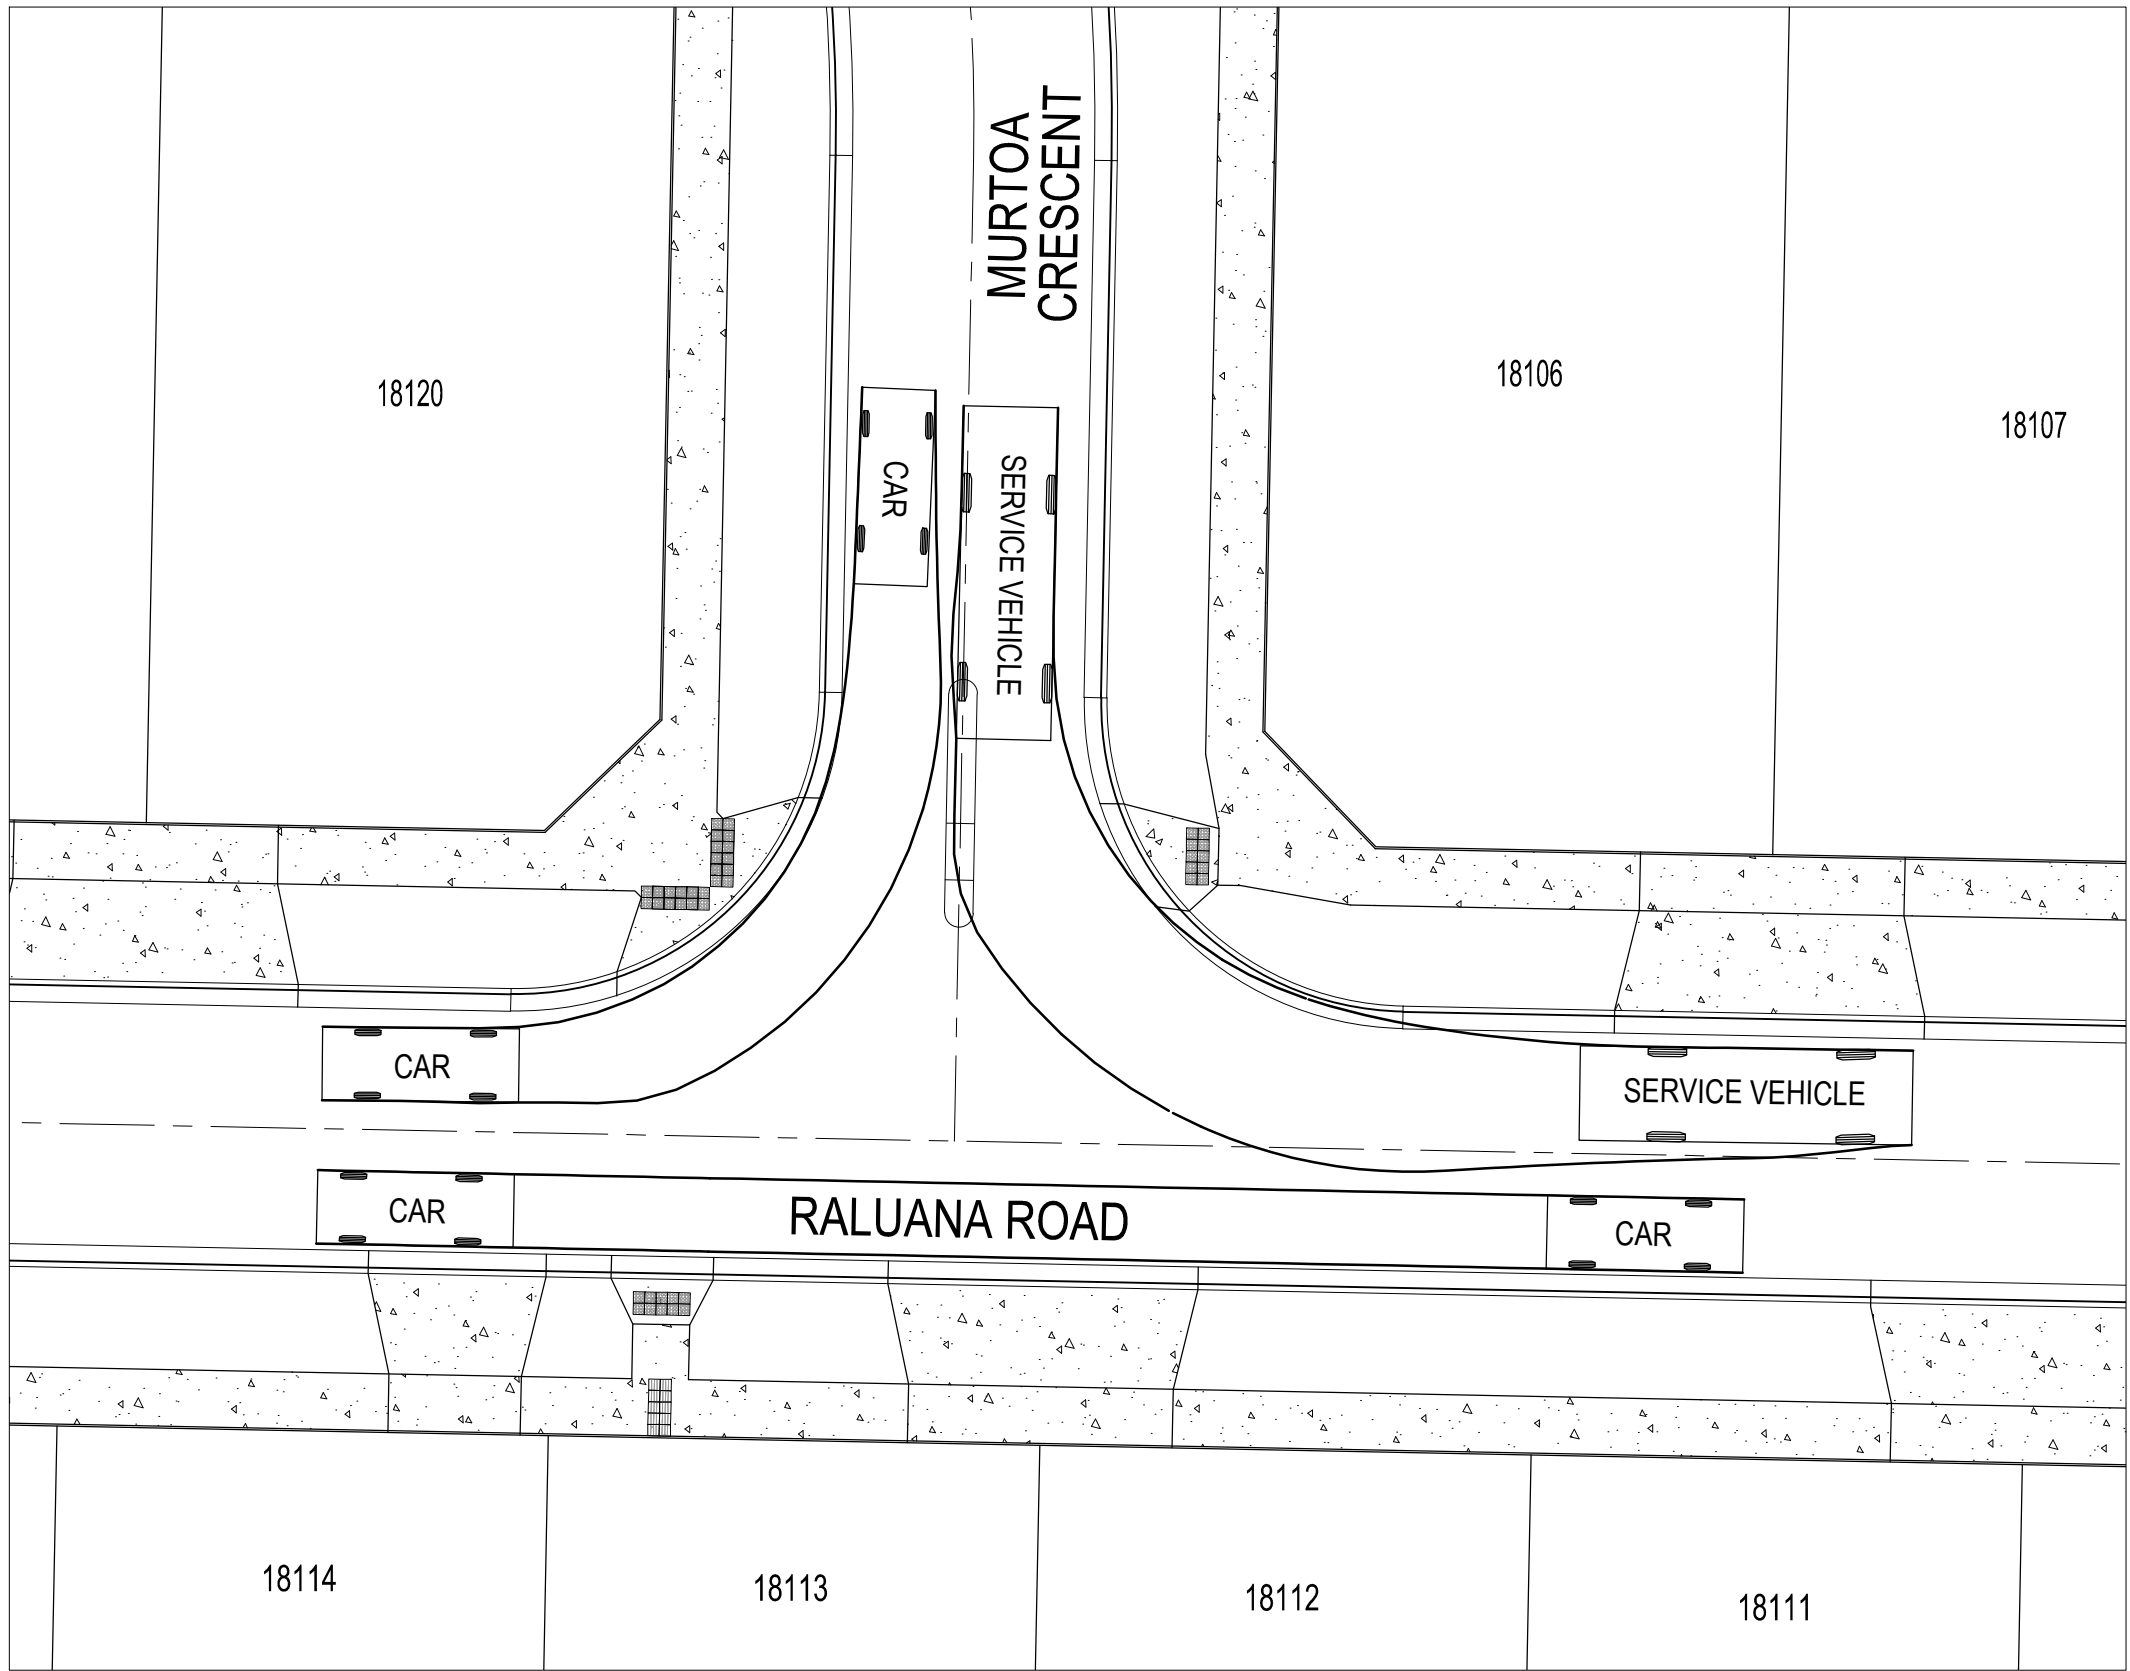


MURTOA CRESCENT - RALUANA ROAD TURN PATH LAYOUT 2

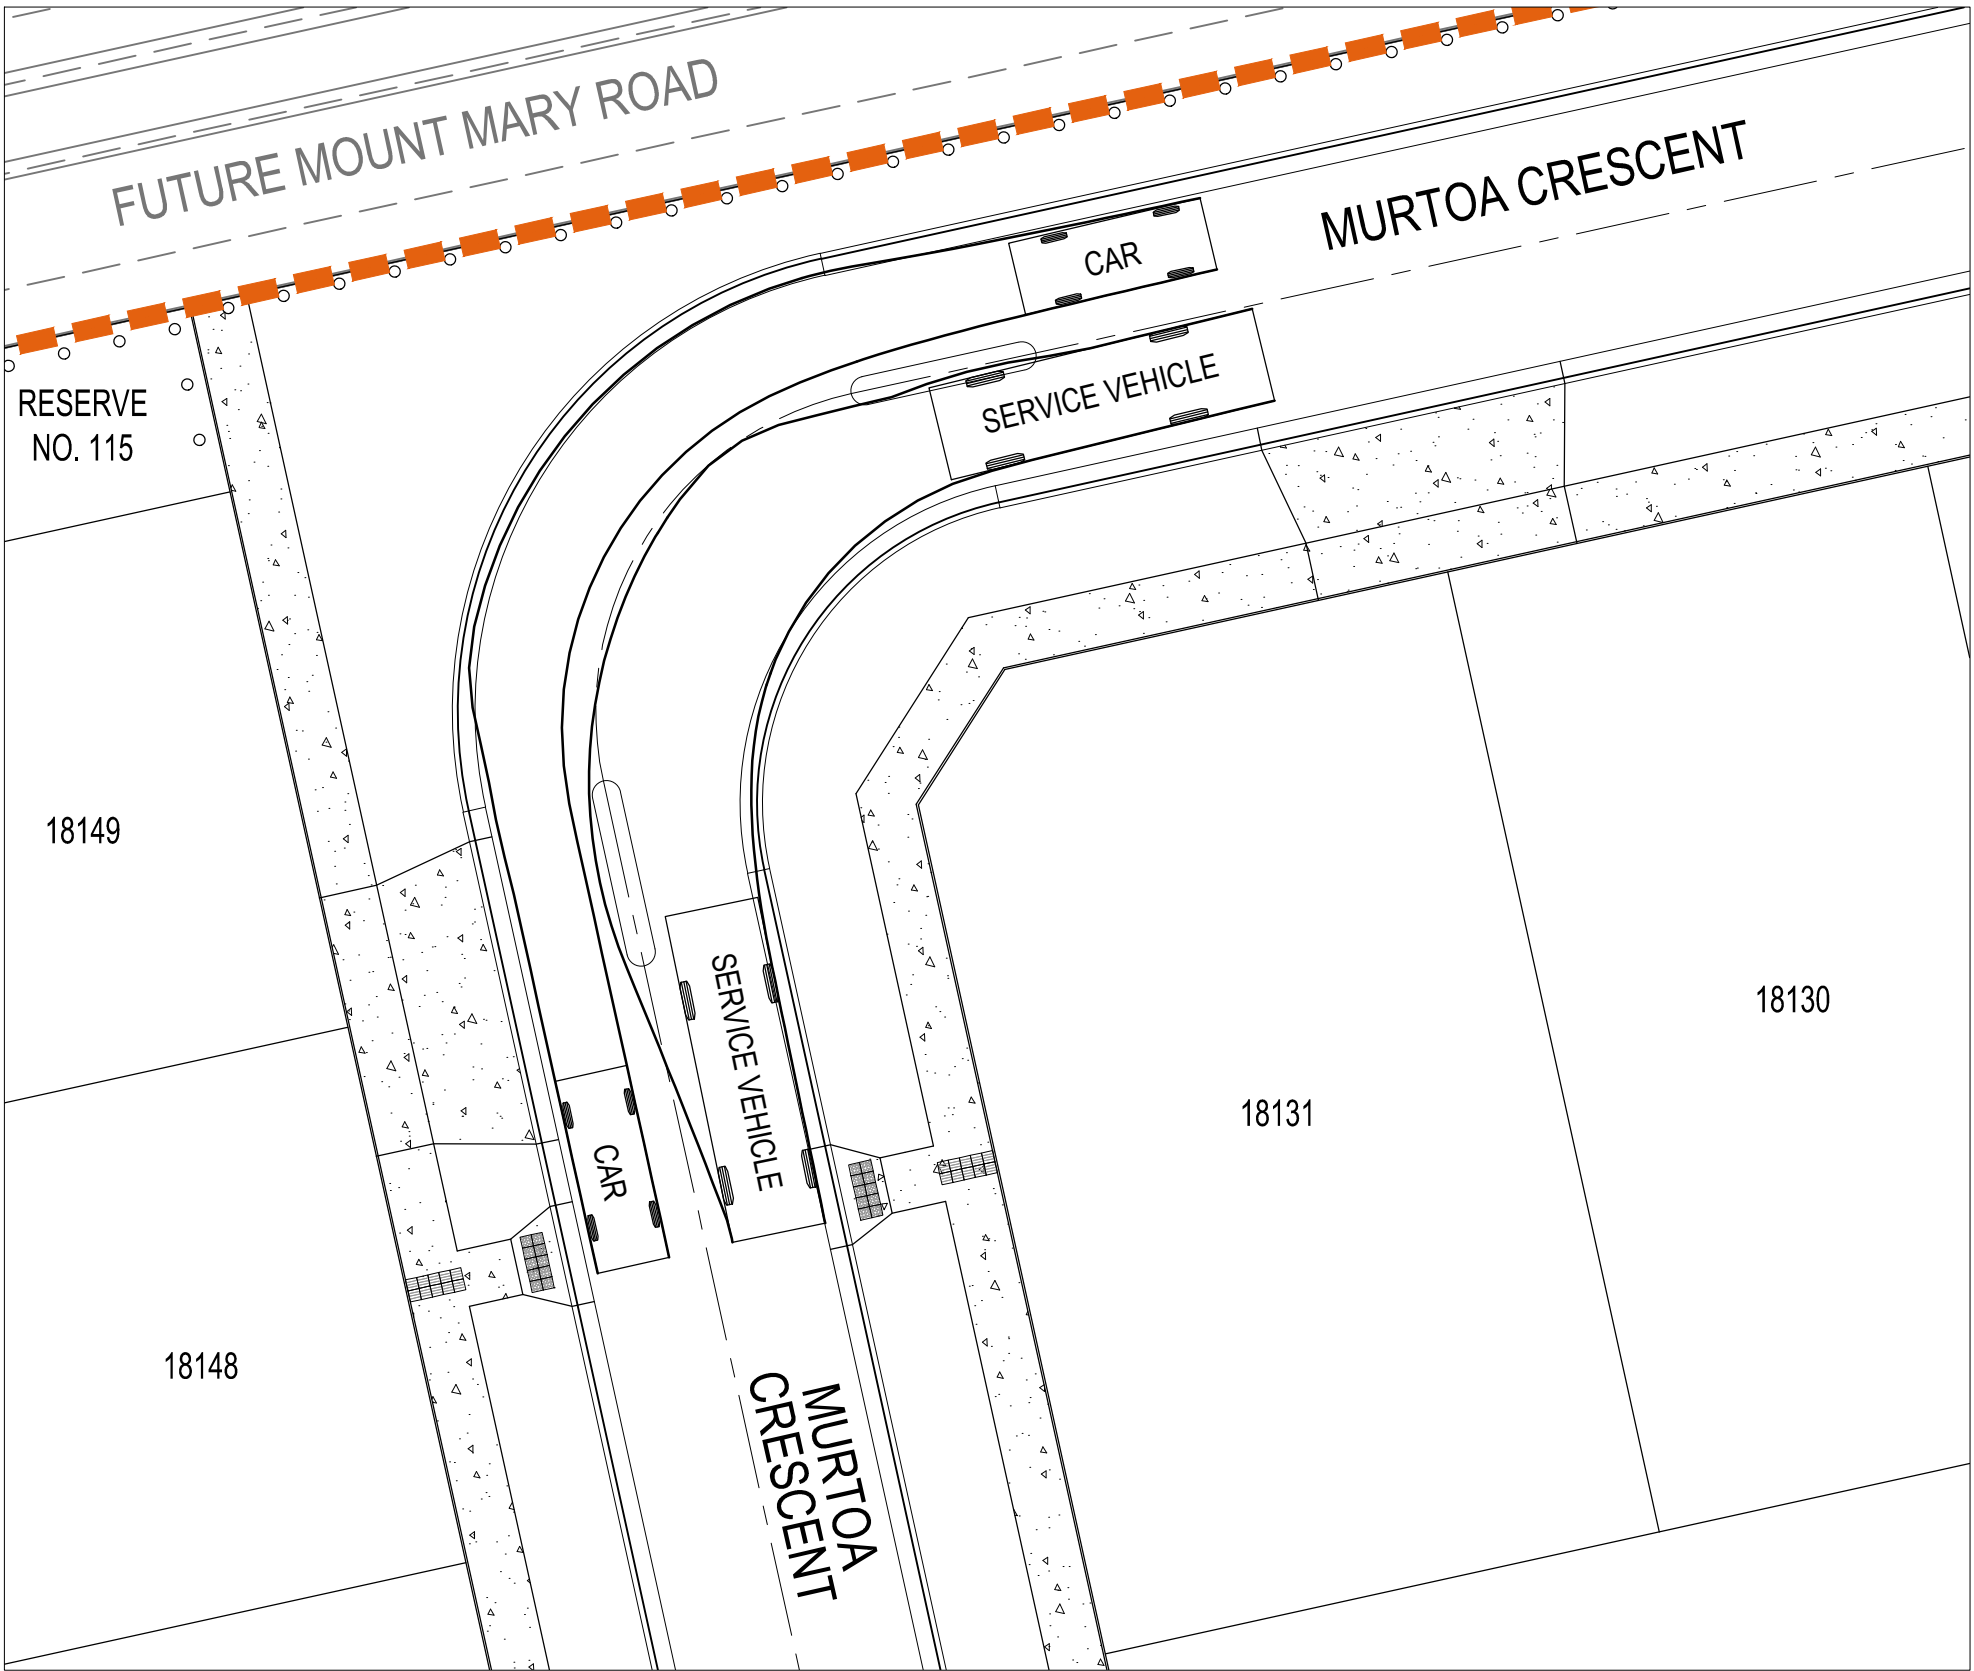

MURTOA CRESCENT TURN PATH LAYOUT 2

01	ISSUED TO CLIENT FOR REVIEW	CM	ZS	JM	06.12.21
Issue	Description	By	Ckd	PM	Date

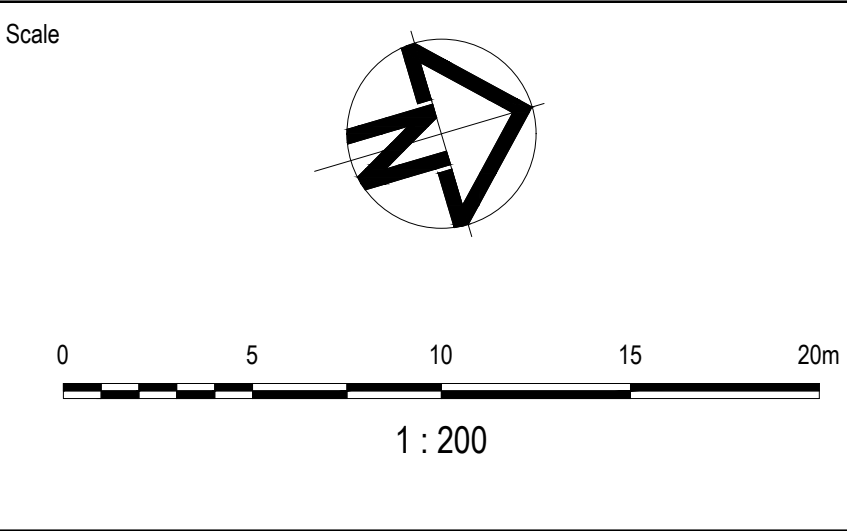

Planner

RD RobertsDay
planning.design.place

Filename C-18C-840-10029435-TurningPathAnalysis.dwg

Client

RESIMAX
GROUP

Status	FOR INFORMATION NOT TO BE USED FOR CONSTRUCTION		
Checker	Z.STROGUSZ		
Original Size	A1	Drawn	C.MENEZ
Height Datum	AHD	Designed	K.ANGELES
Grid	MGA	Project Manager	J.MUNRO
		© Copyright reserved	

Project	EYNESBURY TOWNSHIP STAGE 18C	
Title	TURNING PATH ANALYSIS PLAN SHEET 3 OF 4	


ARCADIS

Arcadis Australia Pacific Pty Limited
Level 32, 140 William Street
Melbourne VIC 3000
ABN 76 104 485 289
Tel No: +61 3 8623 4000
www.arcadis.com


Drawing No. C-18C-842 — Project No. 10029435 — Issue 01

A side-view diagram of a car. Dimension lines indicate the following measurements: a total length of 5.20, a front wheel offset of 0.95 from the front bumper, and a wheelbase of 3.05 between the front and rear wheels.


CAR	METERS
WIDTH	: 1.94
TRACK	: 1.84
LOCK TO LOCK TIME	: 6.0
STEERING ANGLE	: 33.6

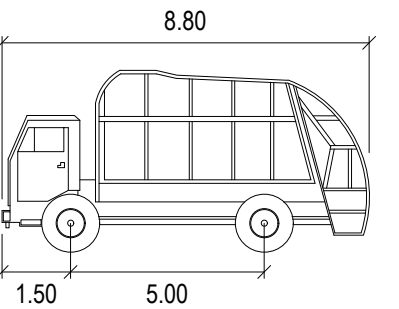

SERVICE VEHICLE	METERS
WIDTH	: 2.50
TRACK	: 2.50
LOCK TO LOCK TIME	: 6.0
STEERING ANGLE	: 38.7

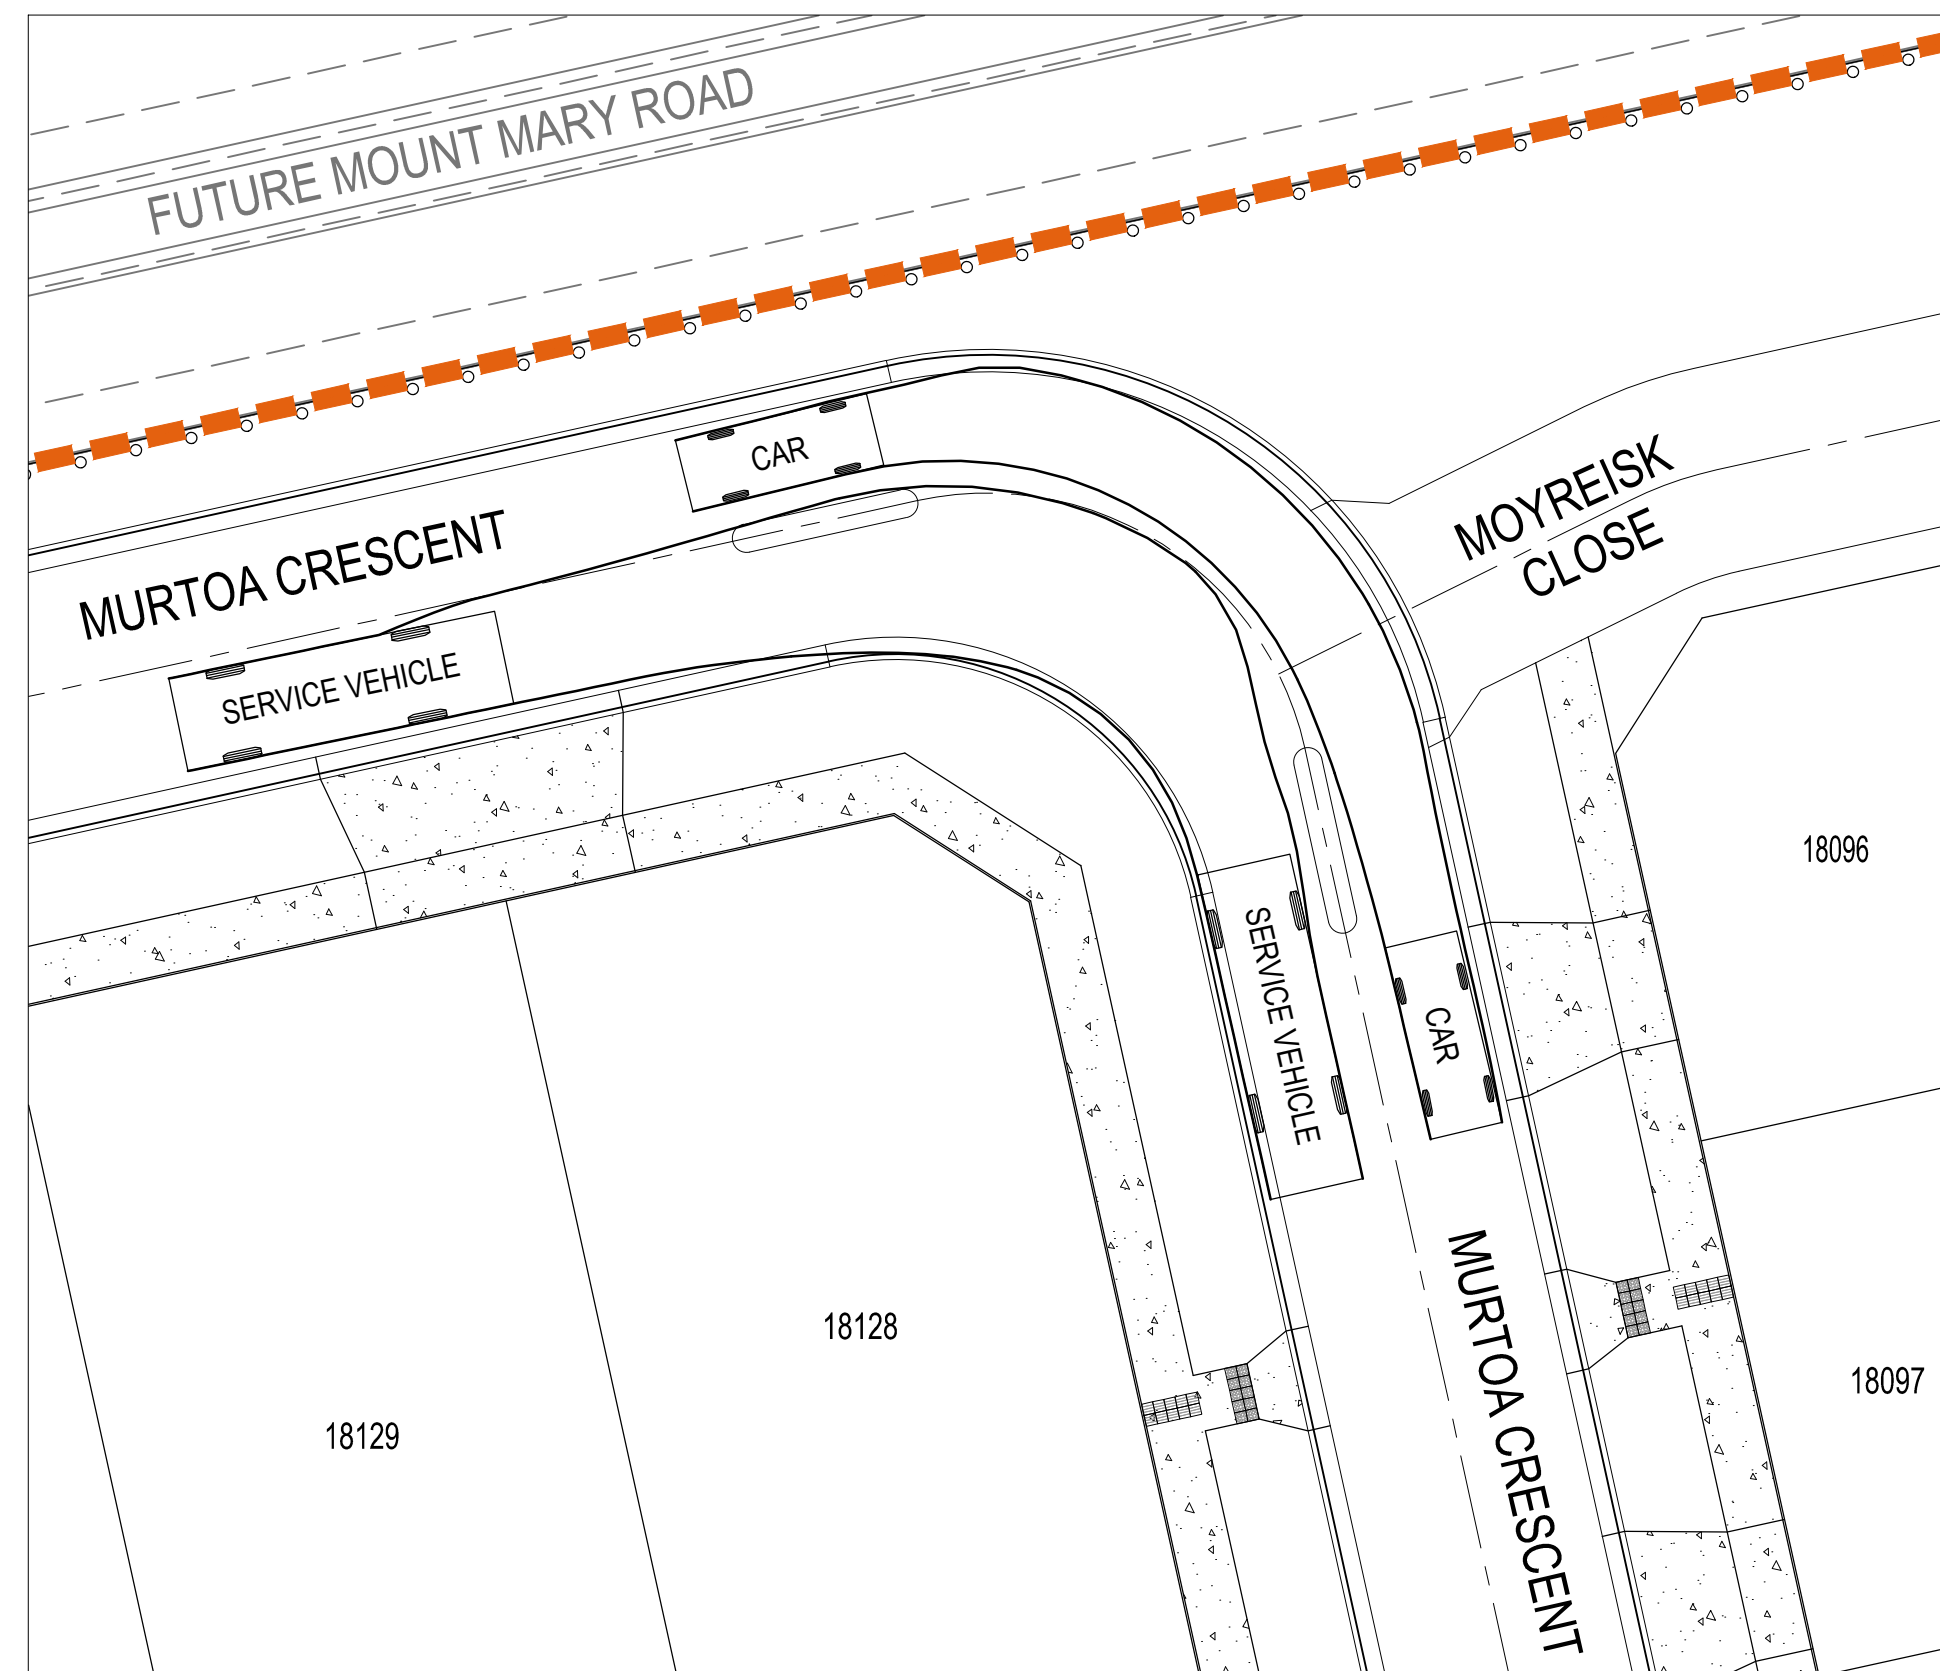


MURTOA CRESCENT TURN PATH LAYOUT 1

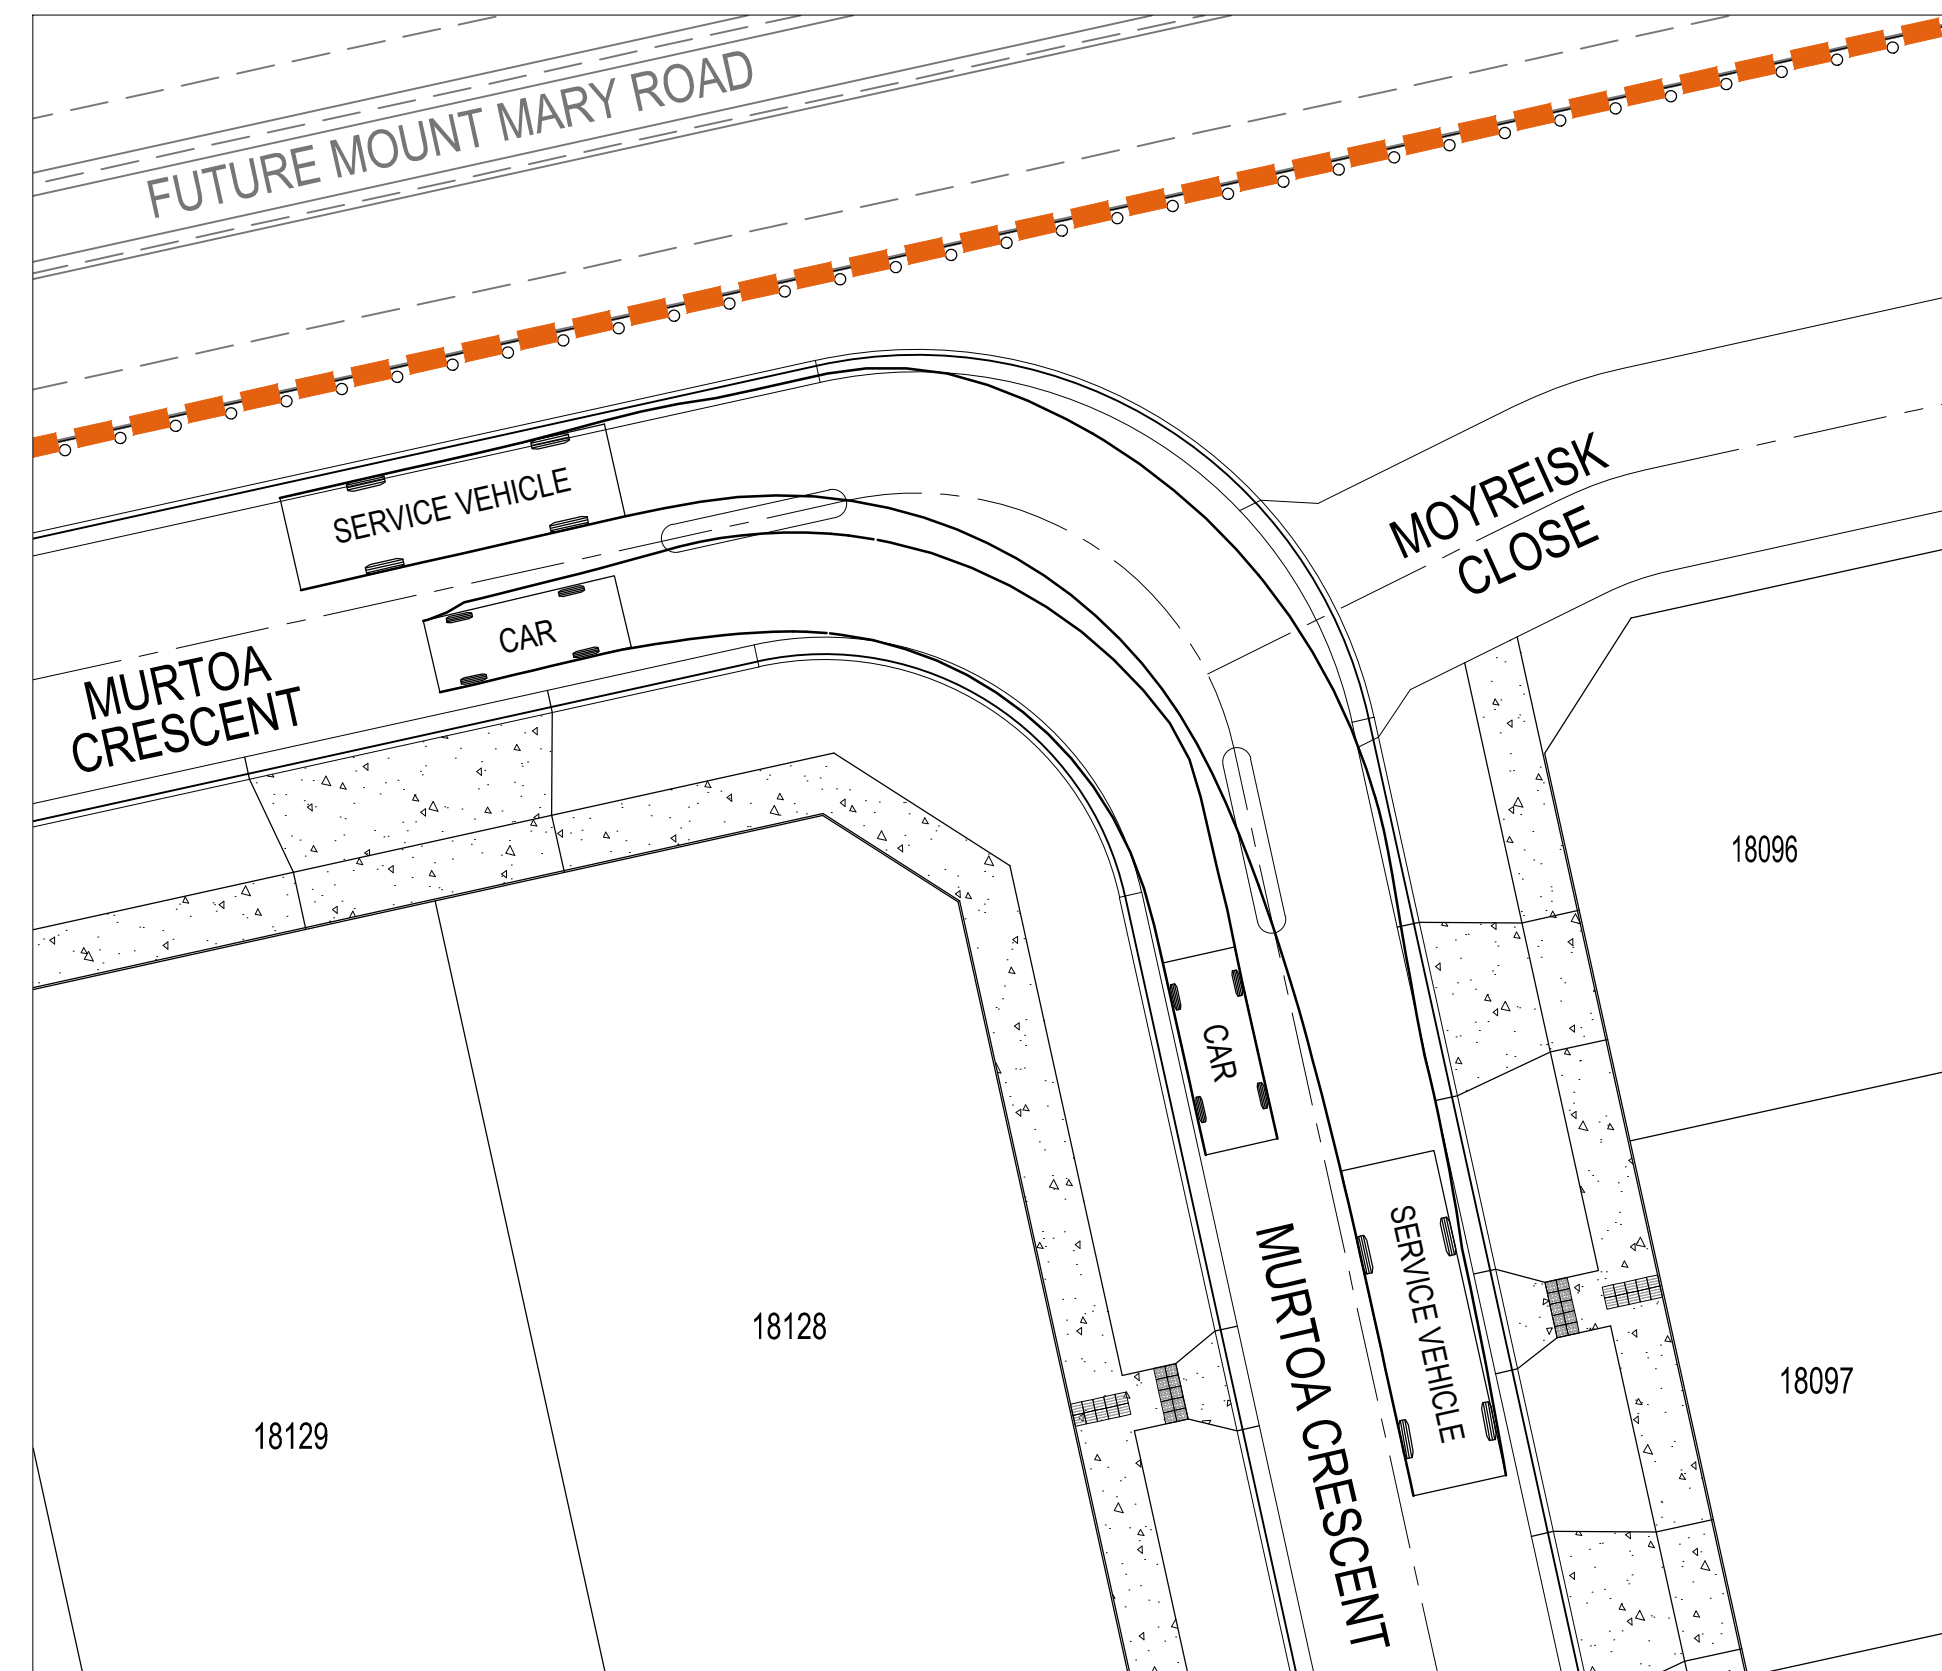

MURTOA CRESCENT TURN PATH LAYOUT 2

01	ISSUED TO CLIENT FOR REVIEW	CM	ZS	JM	06.12.21
Issue	Description	By	Ckd	PM	Date

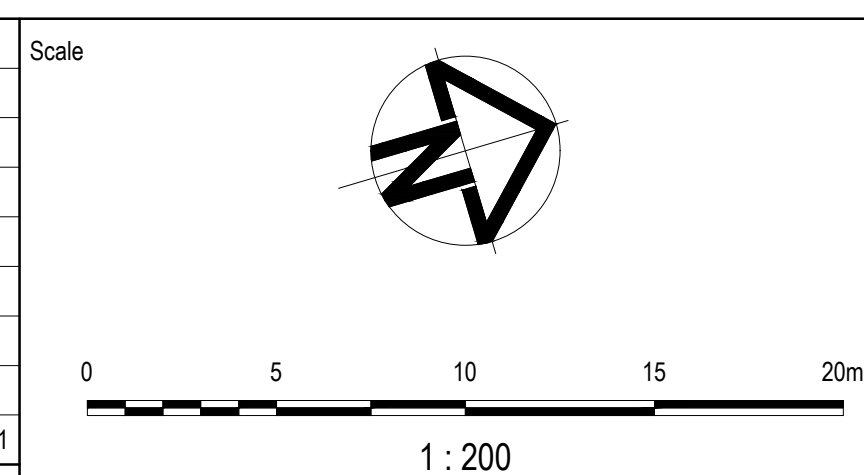

Planner

RD RobertsDay
planning-design-place

Filename: C:\8C-840-10029435-TurningPathAnalysis.dwg

Client

The logo for Resimax Group is displayed on a red background. It features the word "RESIMAX" in a bold, white, sans-serif font, with the "E" stylized as three horizontal bars. Below it, the word "GROUP" is written in a larger, white, sans-serif font. The entire logo is set against a red rectangular background that has a white, irregular shape on its left side, resembling a torn corner or a stylized 'R'.

Status	FOR INFORMATION NOT TO BE USED FOR CONSTRUCTION		
Checker	Z.STROGUSZ		
Scale	1:200	Original Issue Signatures	
		Drawn C.MENEZ	
Original Size	A1	Designed K.ANGELES	
Height Datum	AHD	Project Manager J.MUNRO	
Grid	MGA	(C) Copyright reserved	

Project	EYNESBURY TOWNSHIP STAGE 18C
Title	TURNING PATH ANALYSIS PLAN SHEET 4 OF 4



ARCADIS

ARCADIS Australia Pacific Pty Limited
 Level 32, 140 William Street
 Melbourne VIC 3000
 ABN 76 104 485 289

Tel No: +61 3 8623 4000

www.arcadis.com

Drawing No.	Project No.	Issue
C-18C-843	10029435	01

