



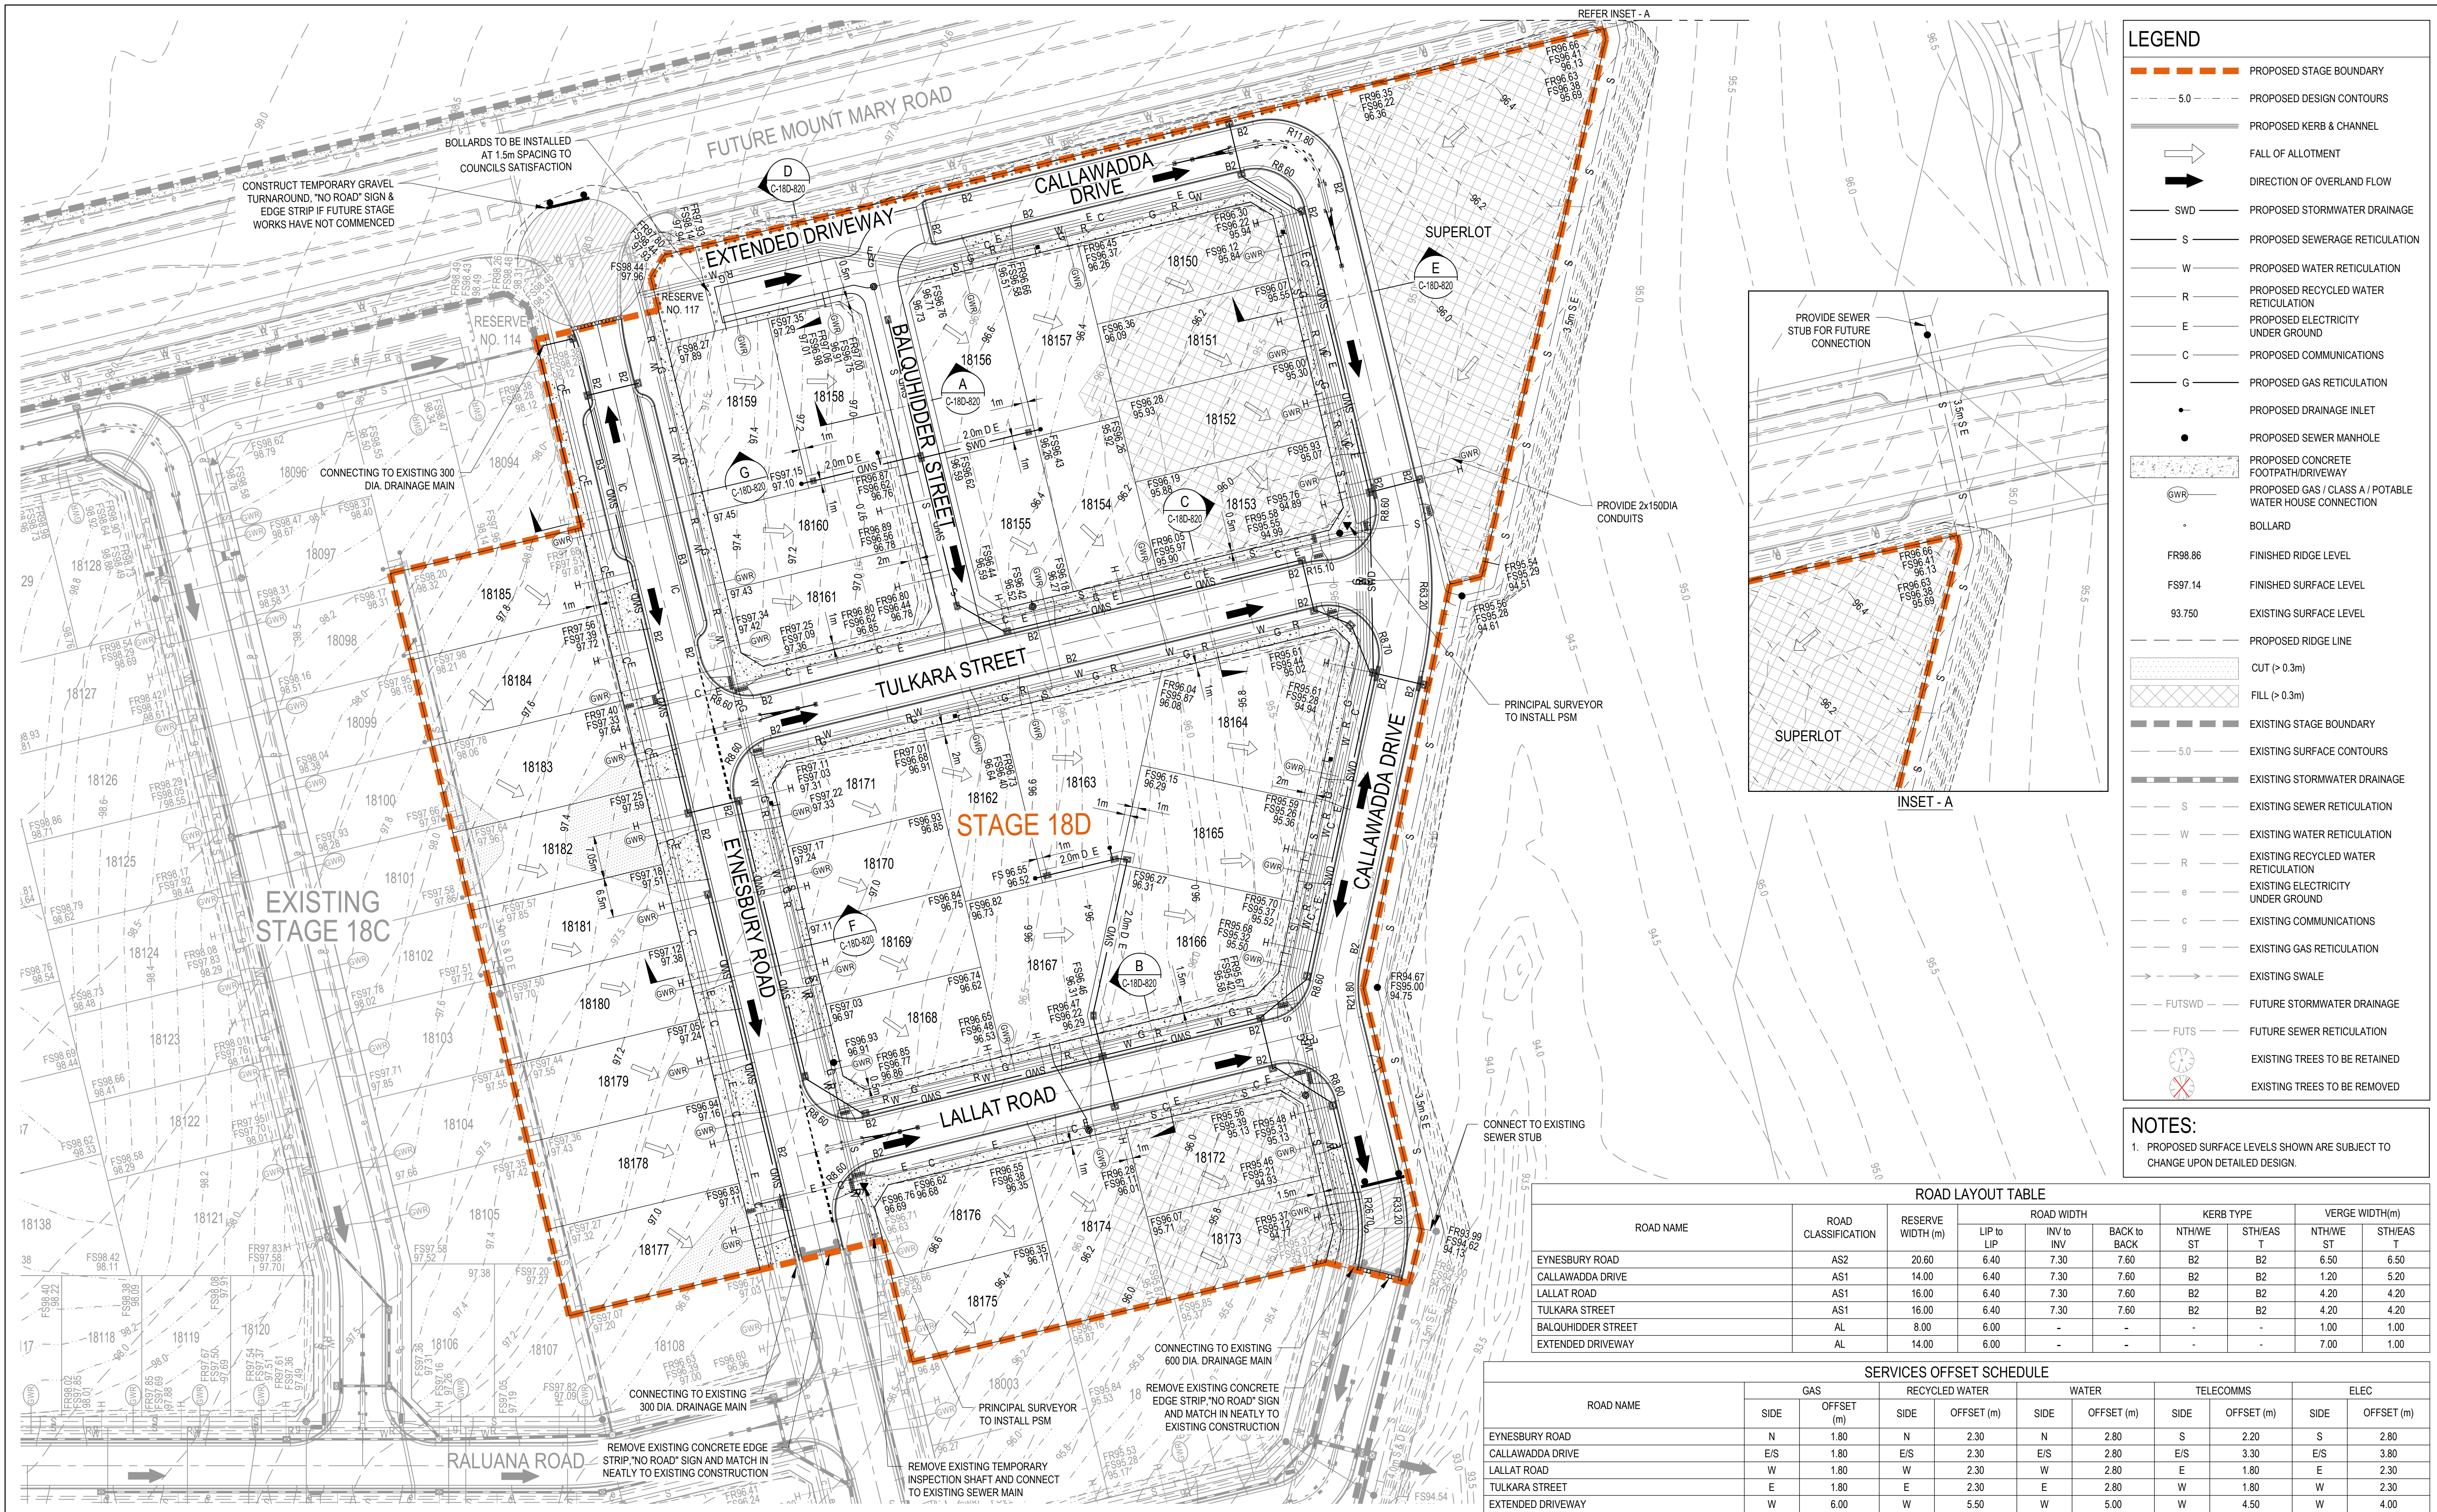

01	ISSUED TO CLIENT FOR REVIEW	CM	ZS	JM	06.12.21
Issue	Description	By	Ckd	PM	Date

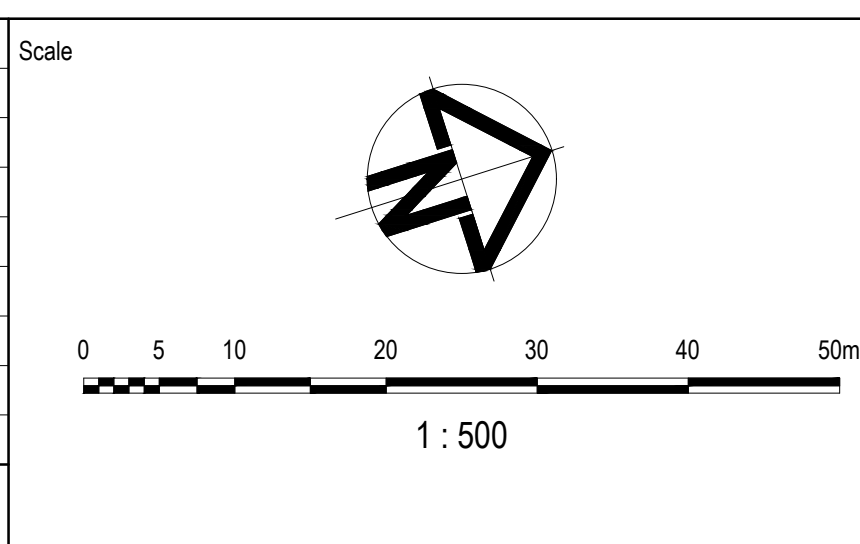

Planner

RD RobertsDay
planning-design-place

Client

RESIMAX
GROUP

Filename C-18D-801-10029435-FunctionalLayoutPlans.dwg

Status

FOR INFORMATION
NOT TO BE USED FOR CONSTRUCTION

Checker

Z.STROGUSZ

Scales

1:500

Original Size

A1

Height Datum

AHD

Grid

MGA

Original Issue Signatures

Drawn C.MENEZ

Designed K.ANGELES

Project Manager J.MUNRO

© Copyright reserved

Project

EYNESBURY TOWNSHIP
STAGE 18D

Title

FUNCTIONAL LAYOUT PLAN

ARCADIS

Arcadis Australia Pacific Pty Limited
Level 32, 140 William Street
Melbourne VIC 3000
ABN 76 104 485 289
Tel No: +61 3 8623 4000
www.arcadis.com

Drawing No.


C-18D-801

Project No.


10029435

Issue


01

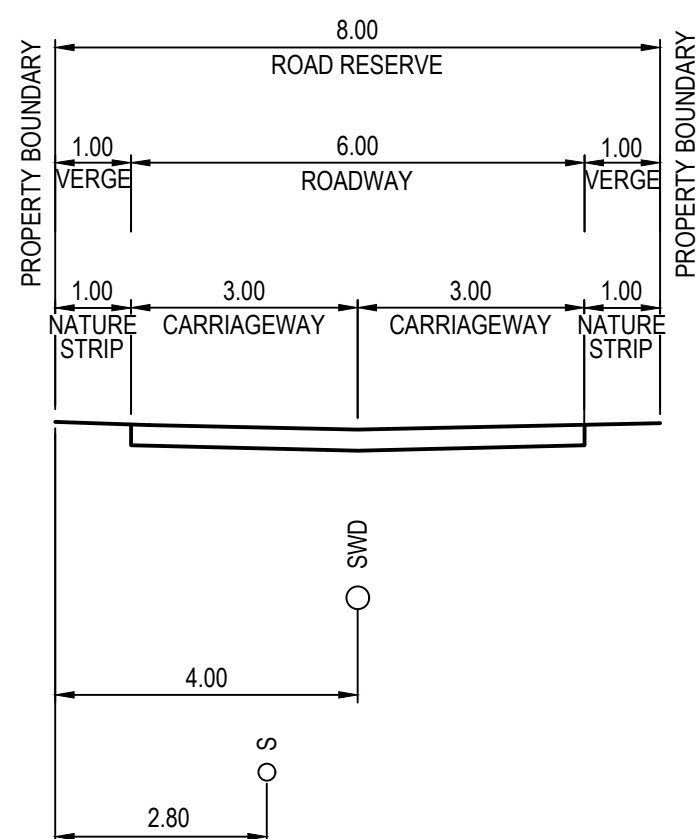


8.00m ROAD RESERVE
BALQUHIDDER STREET
TYPICAL SECTION - A

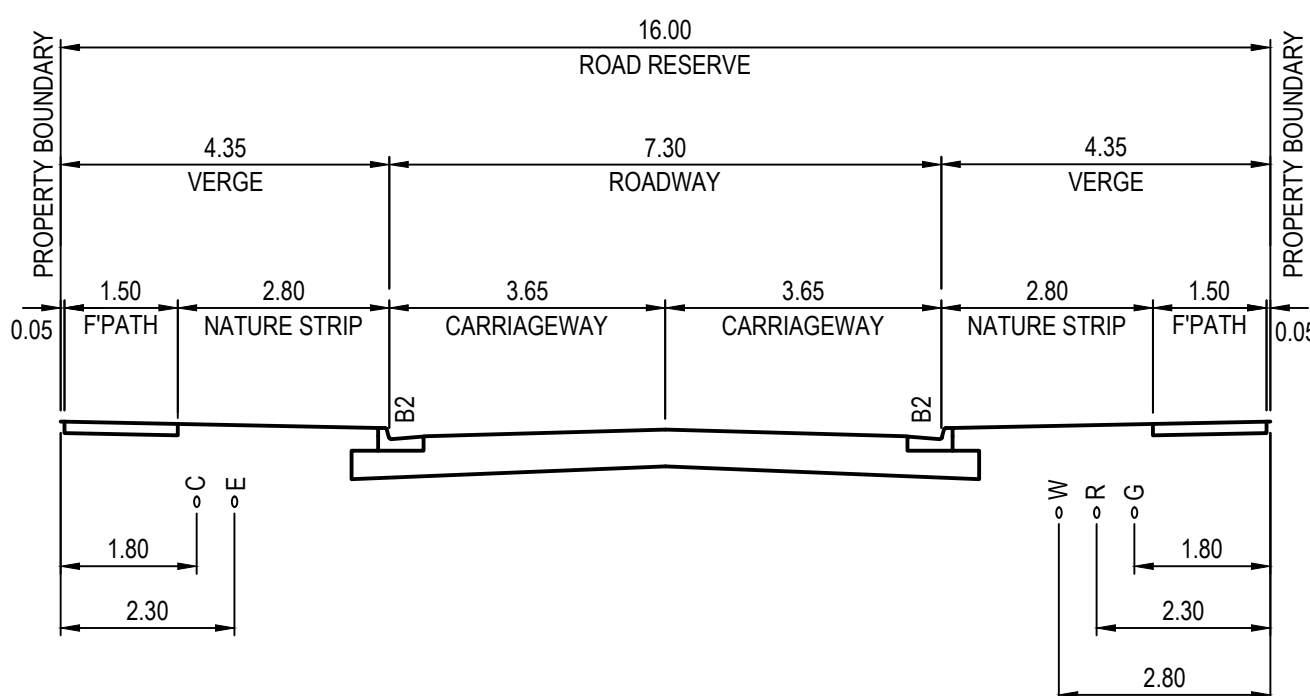


16.00m ROAD RESERVE
LALLAT ROAD
TYPICAL SECTION - B

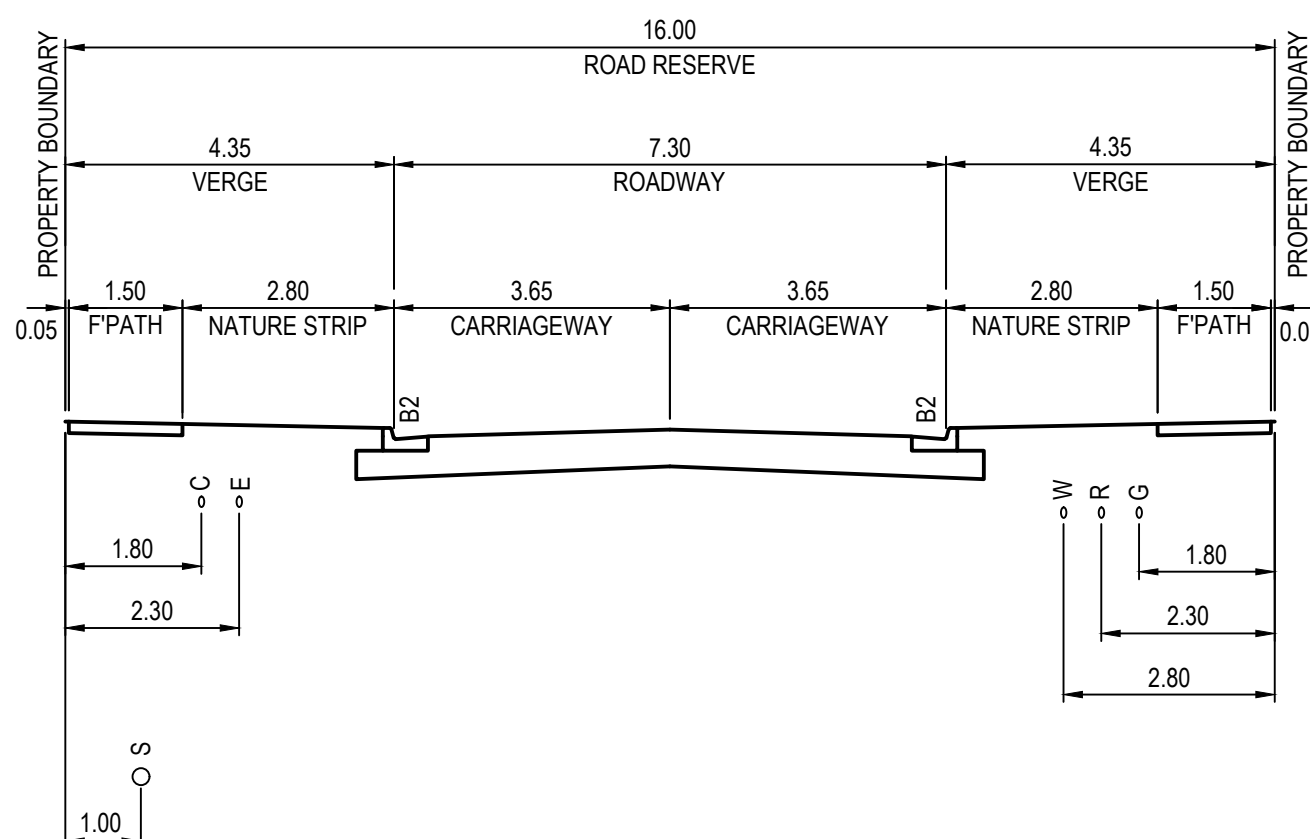


16.00m ROAD RESERVE
TULKARA STREET
TYPICAL SECTION - C

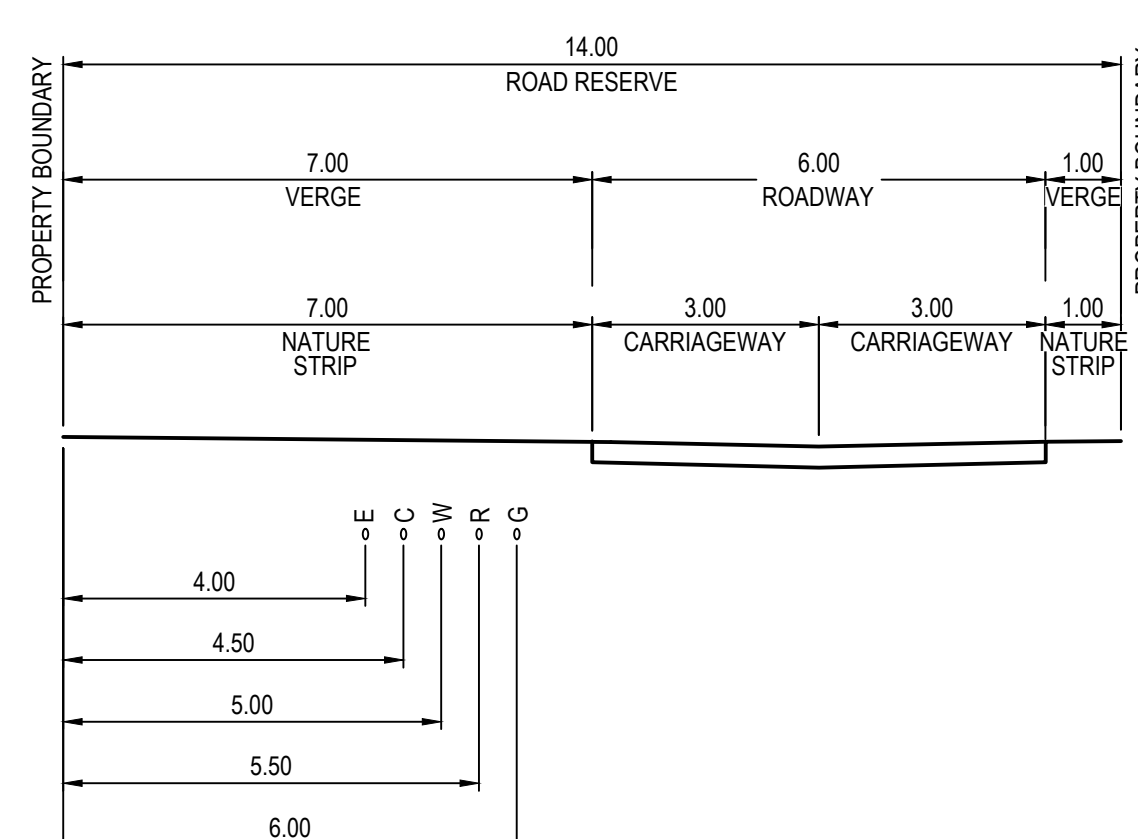


14.00m ROAD RESERVE
EXTENDED DRIVEWAY
TYPICAL SECTION - D

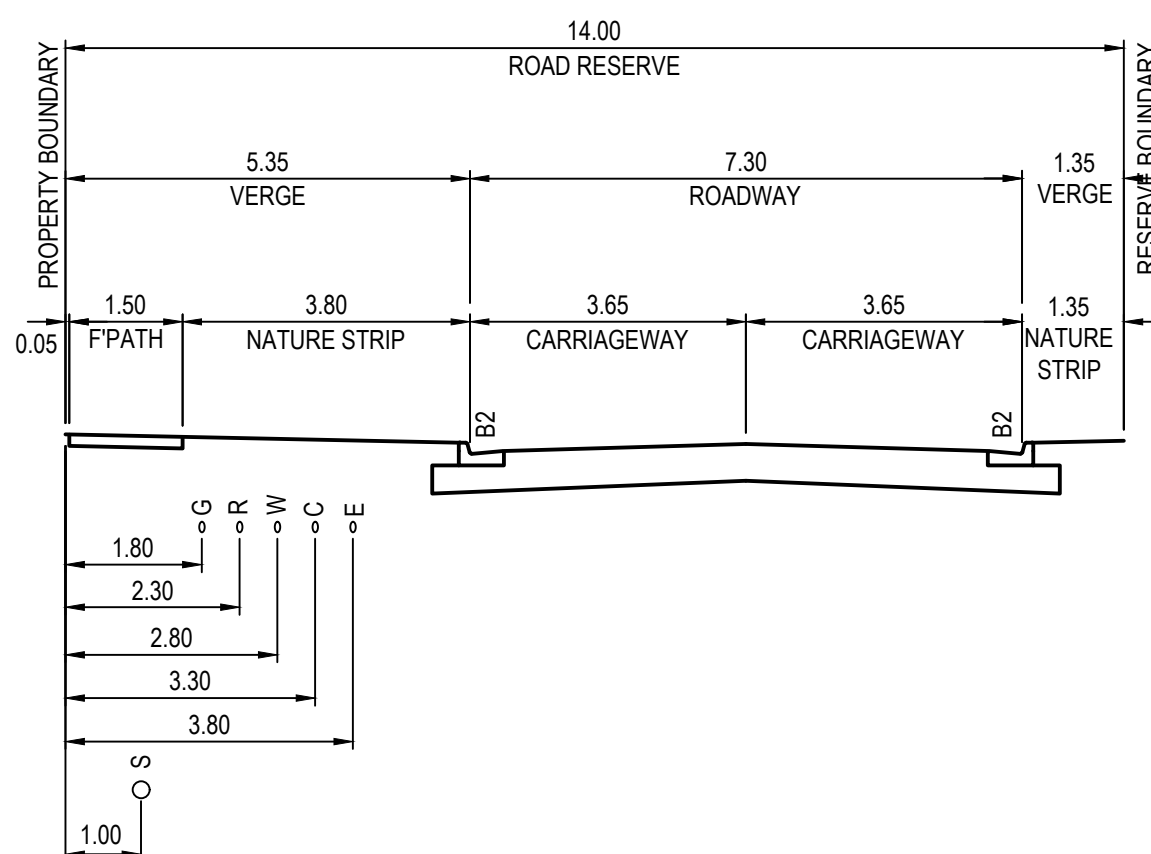

14.00m ROAD RESERVE
CALLAWADDA DRIVE
TYPICAL SECTION - E

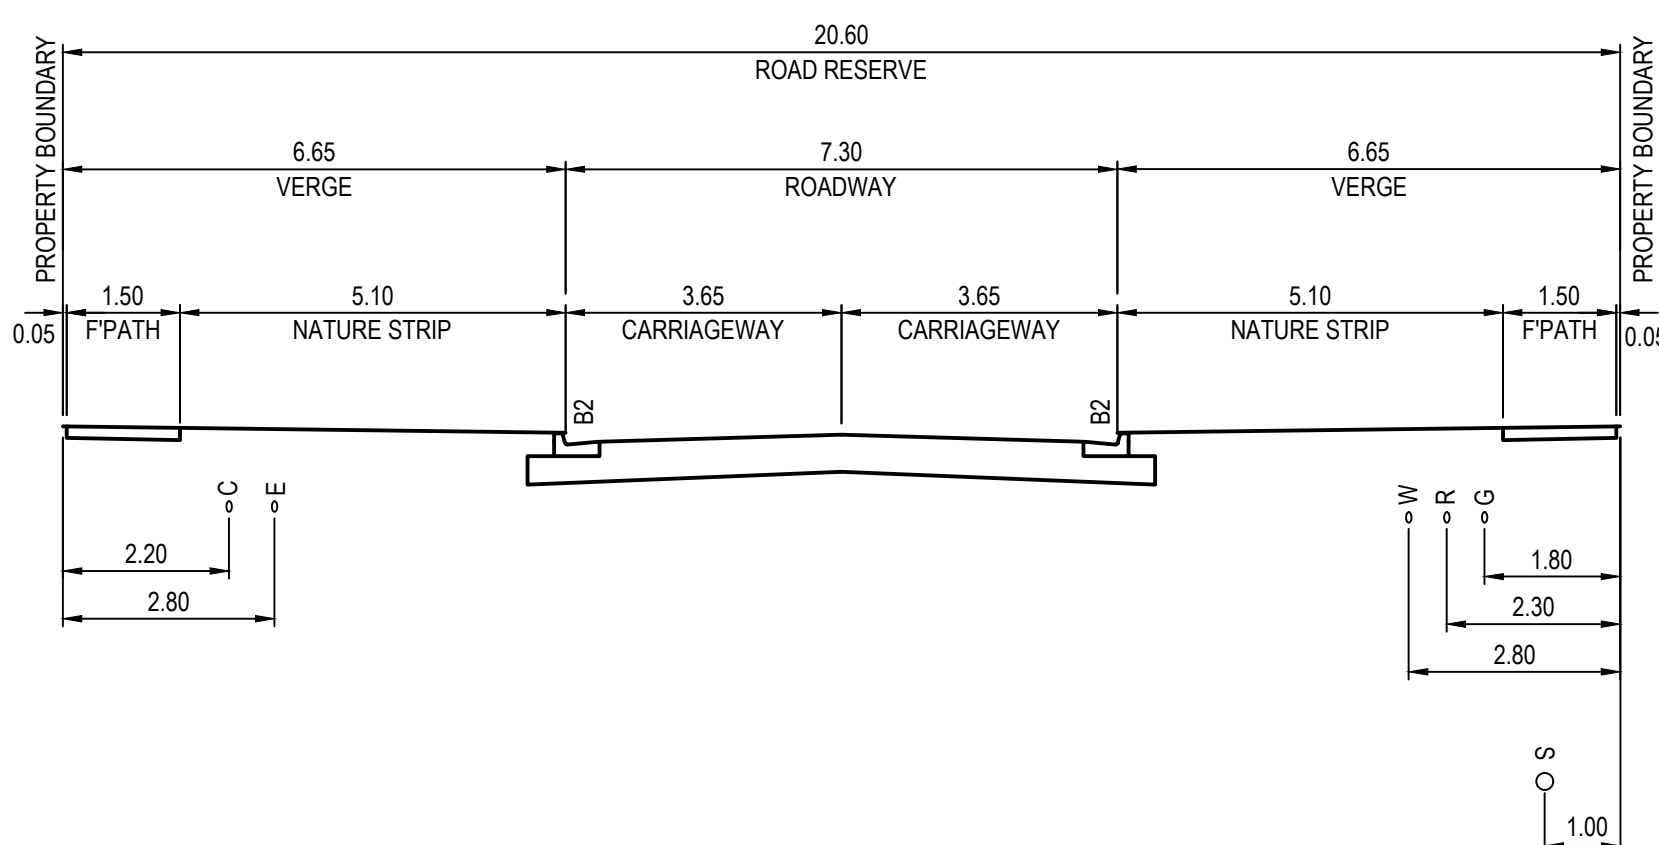


20.60m ROAD RESERVE
EYNESBURY ROAD
TYPICAL SECTION - F

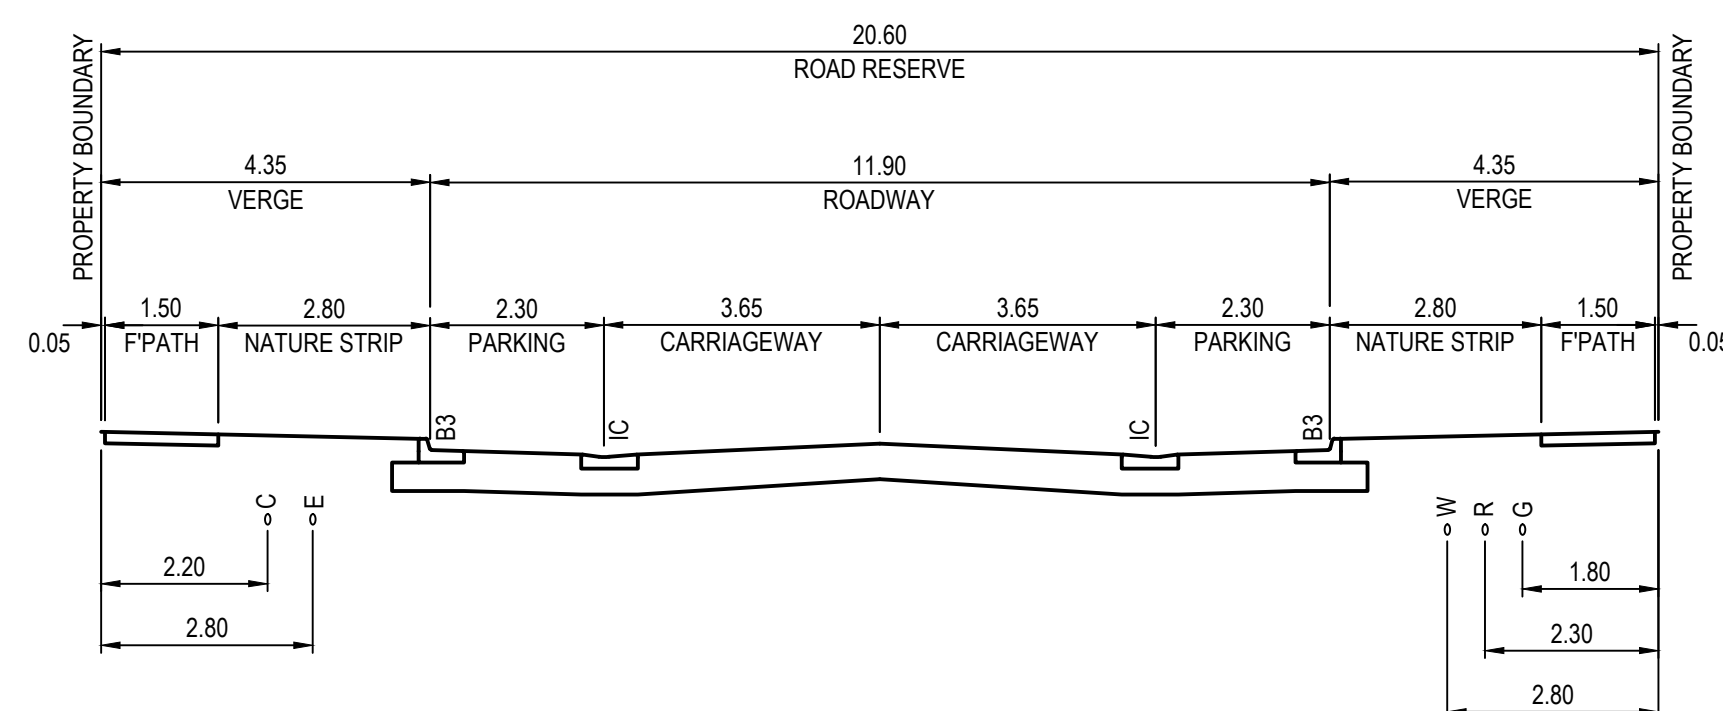

20.60m ROAD RESERVE
EYNESBURY ROAD
TYPICAL SECTION - G

01	ISSUED TO CLIENT FOR REVIEW	CM	ZS	JM	06.12.21
Issue	Description	By	Ckd	PM	Date

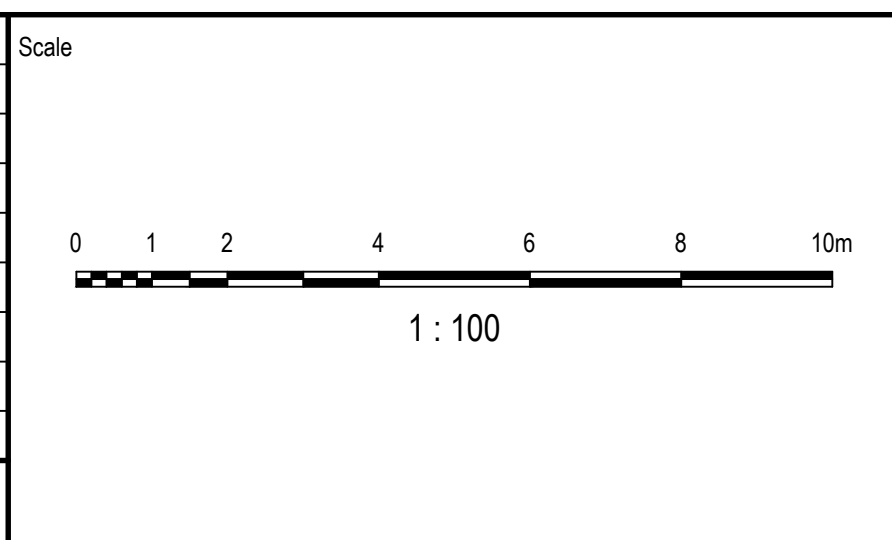

Planner

RD RobertsDay
planning.design.place

Filename C-18D-820-10029435-TypicalCrossSections.dwg

Client

RESIMAX
GROUP

Status

FOR INFORMATION
NOT TO BE USED FOR CONSTRUCTION

Checker
Z.STROGUSZ

Scales
1:100

Original Size
A1

Height Datum
AHD

Grid
MGA

Original Issue Signatures

Drawn
C.MENEZ

Designed
K.ANGELES

Project Manager
J.MUNRO

© Copyright reserved

Project

EYNESBURY TOWNSHIP
STAGE 18D

Title

TYPICAL ROAD
CROSS SECTIONS

ARCADIS


Arcadis Australia Pacific Pty Limited
Level 32, 140 William Street
Melbourne VIC 3000
ABN 76 104 485 289
Tel No: +61 3 8623 4000
www.arcadis.com

Drawing No.
C-18D-820


Project No.
10029435

Issue
01


LEGEND

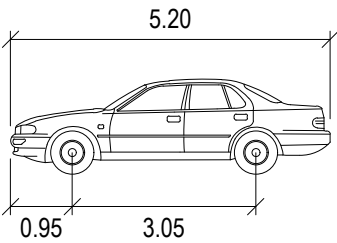


CAR	METERS
WIDTH	: 1.94
TRACK	: 1.84
LOCK TO LOCK TIME	: 6.0
STEERING ANGLE	: 33.6

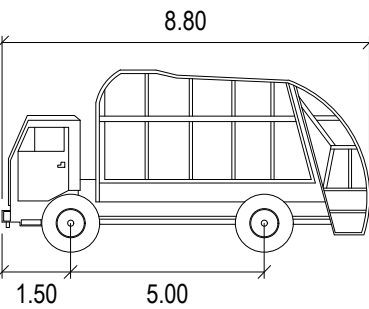


SERVICE VEHICLE	METERS
WIDTH	: 2.50
TRACK	: 2.50
LOCK TO LOCK TIME	: 6.0
STEERING ANGLE	: 38.7

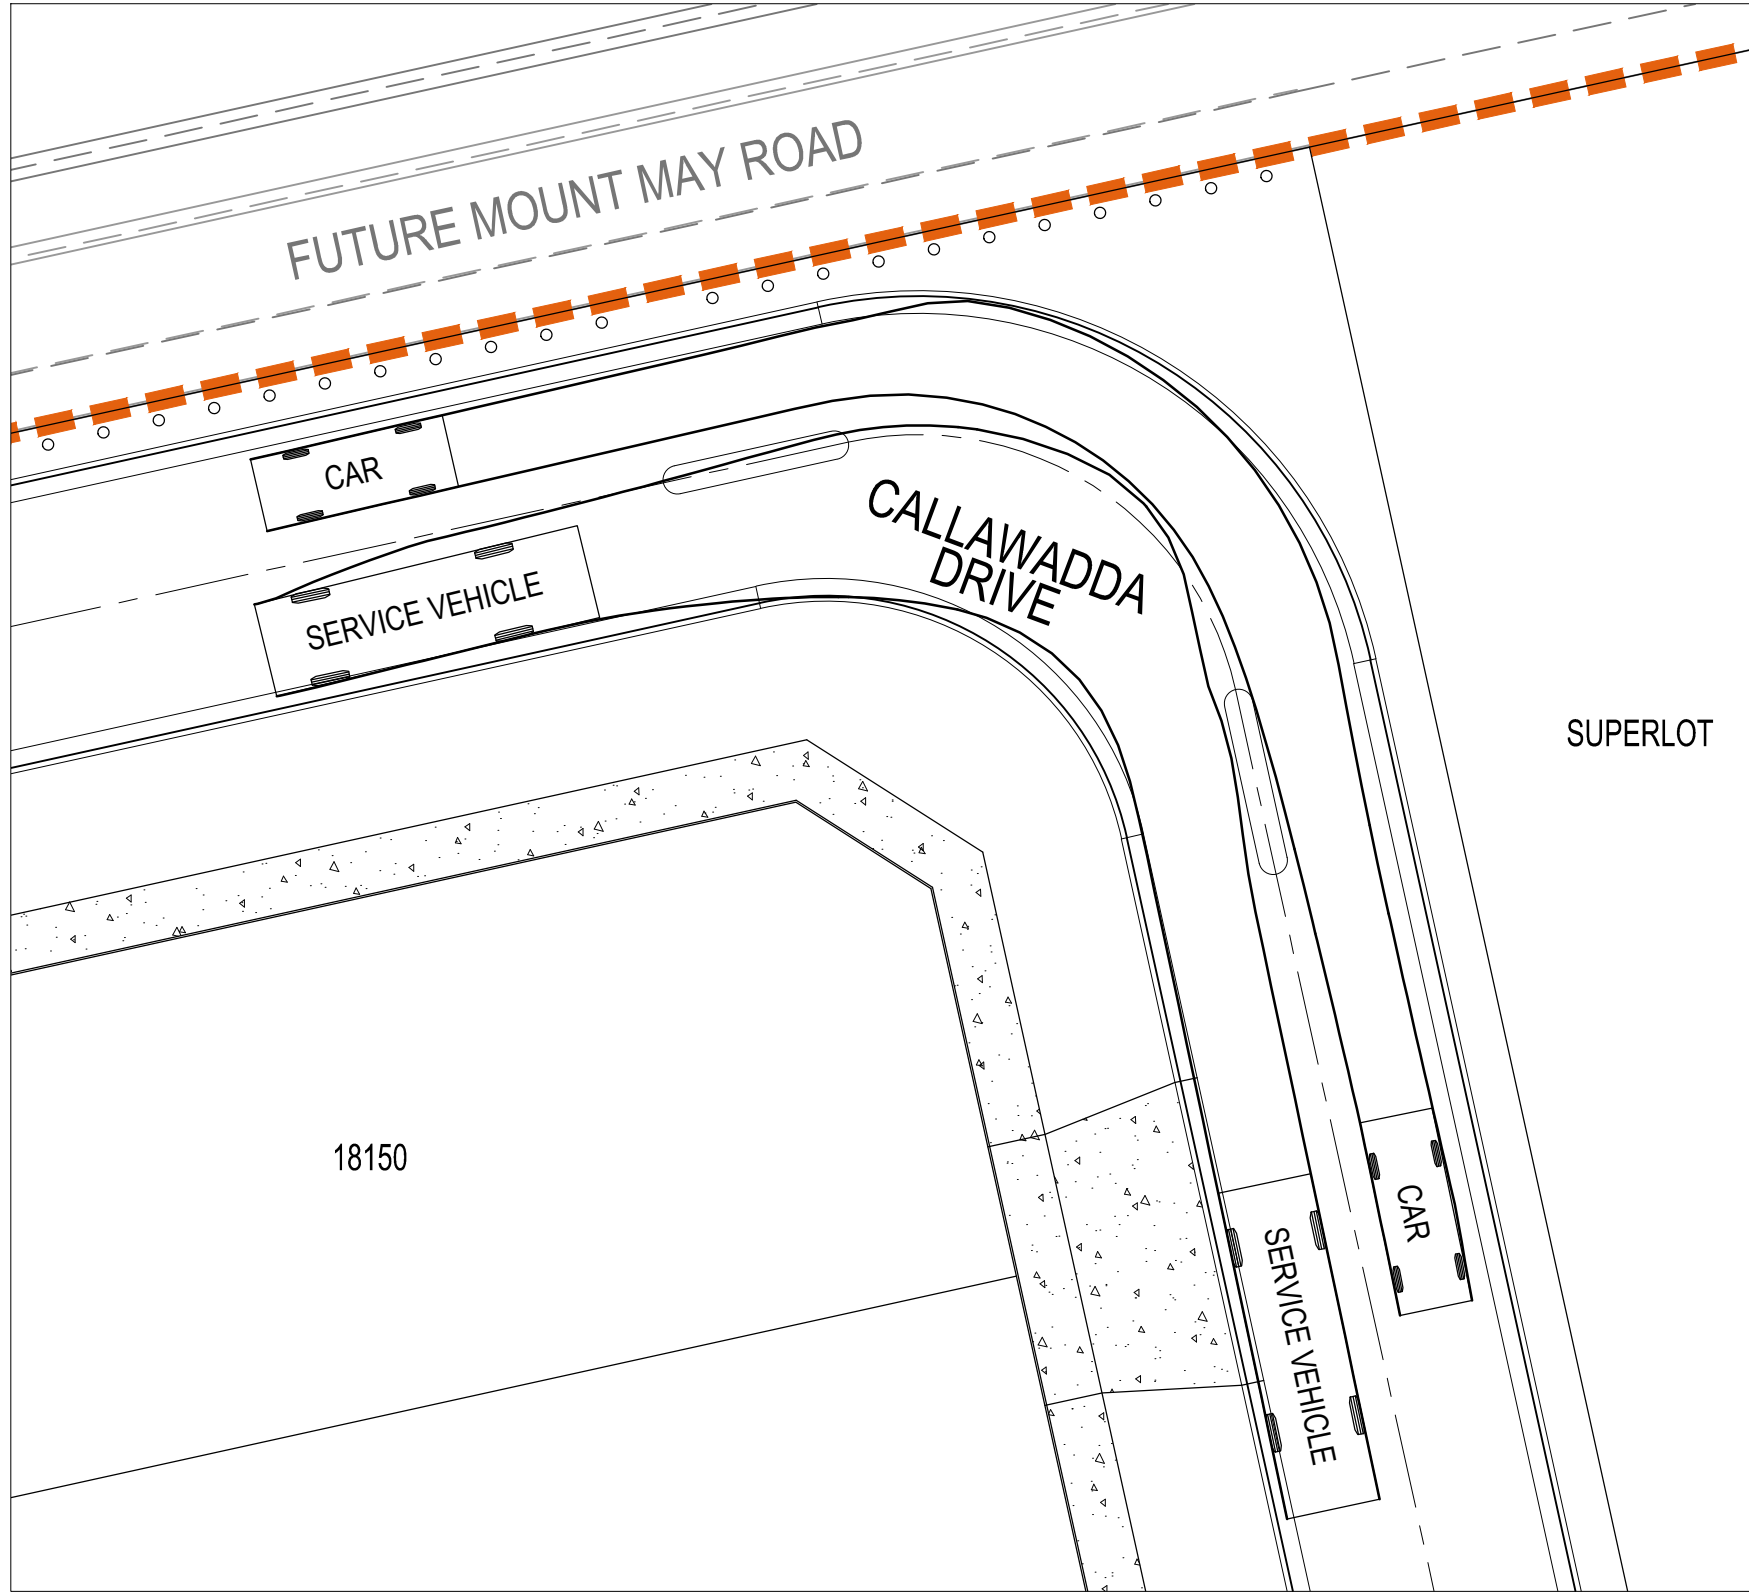


CALLAWADDA DRIVE TURN PATH LAYOUT 1

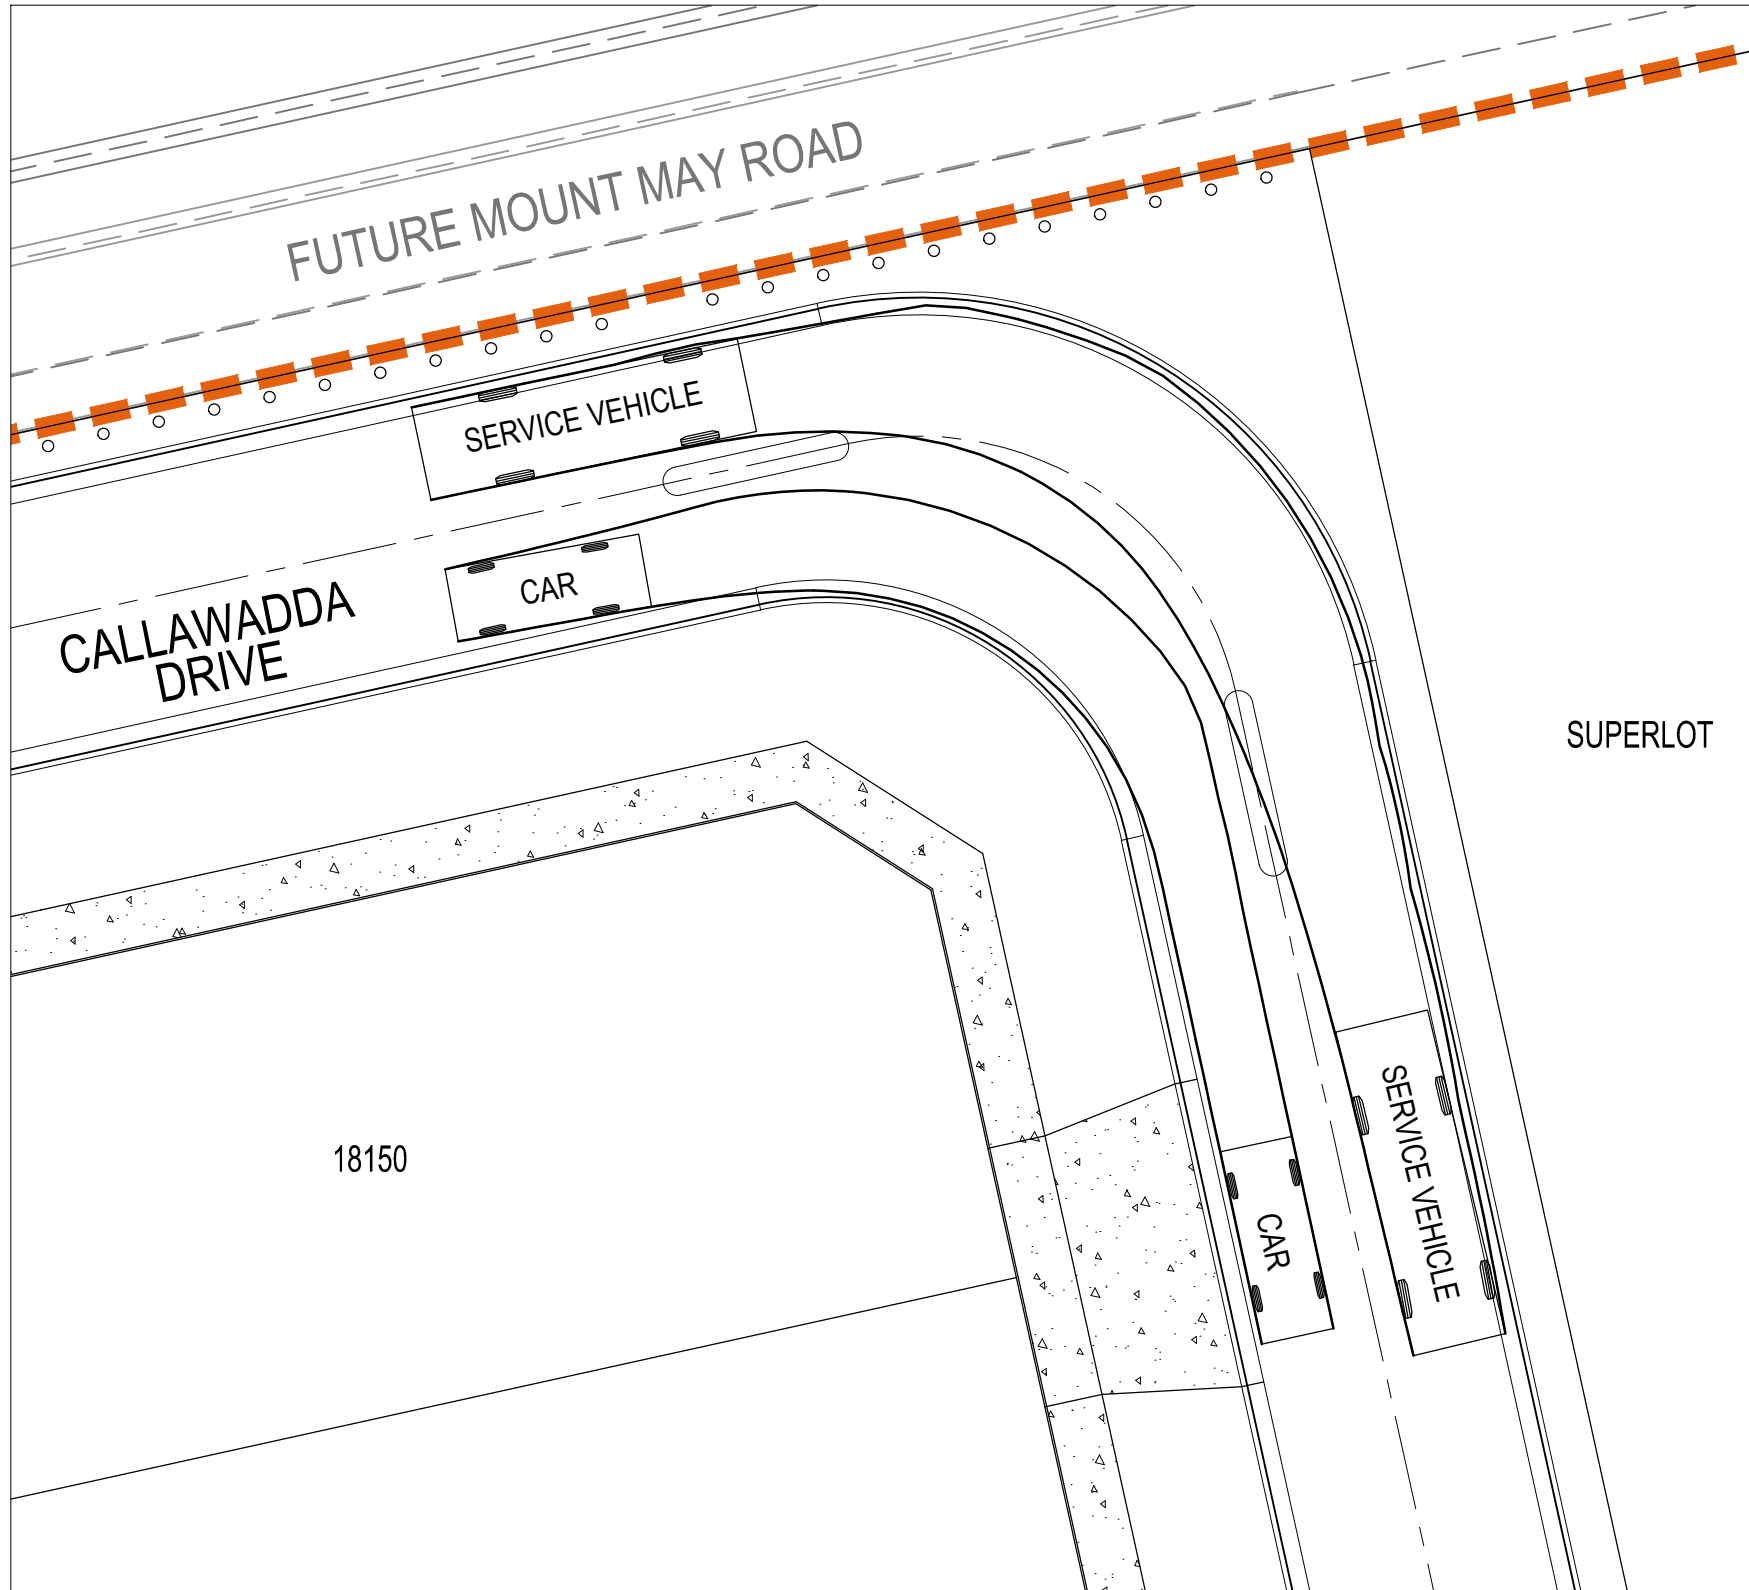

CALLAWADDA DRIVE TURN PATH LAYOUT 2

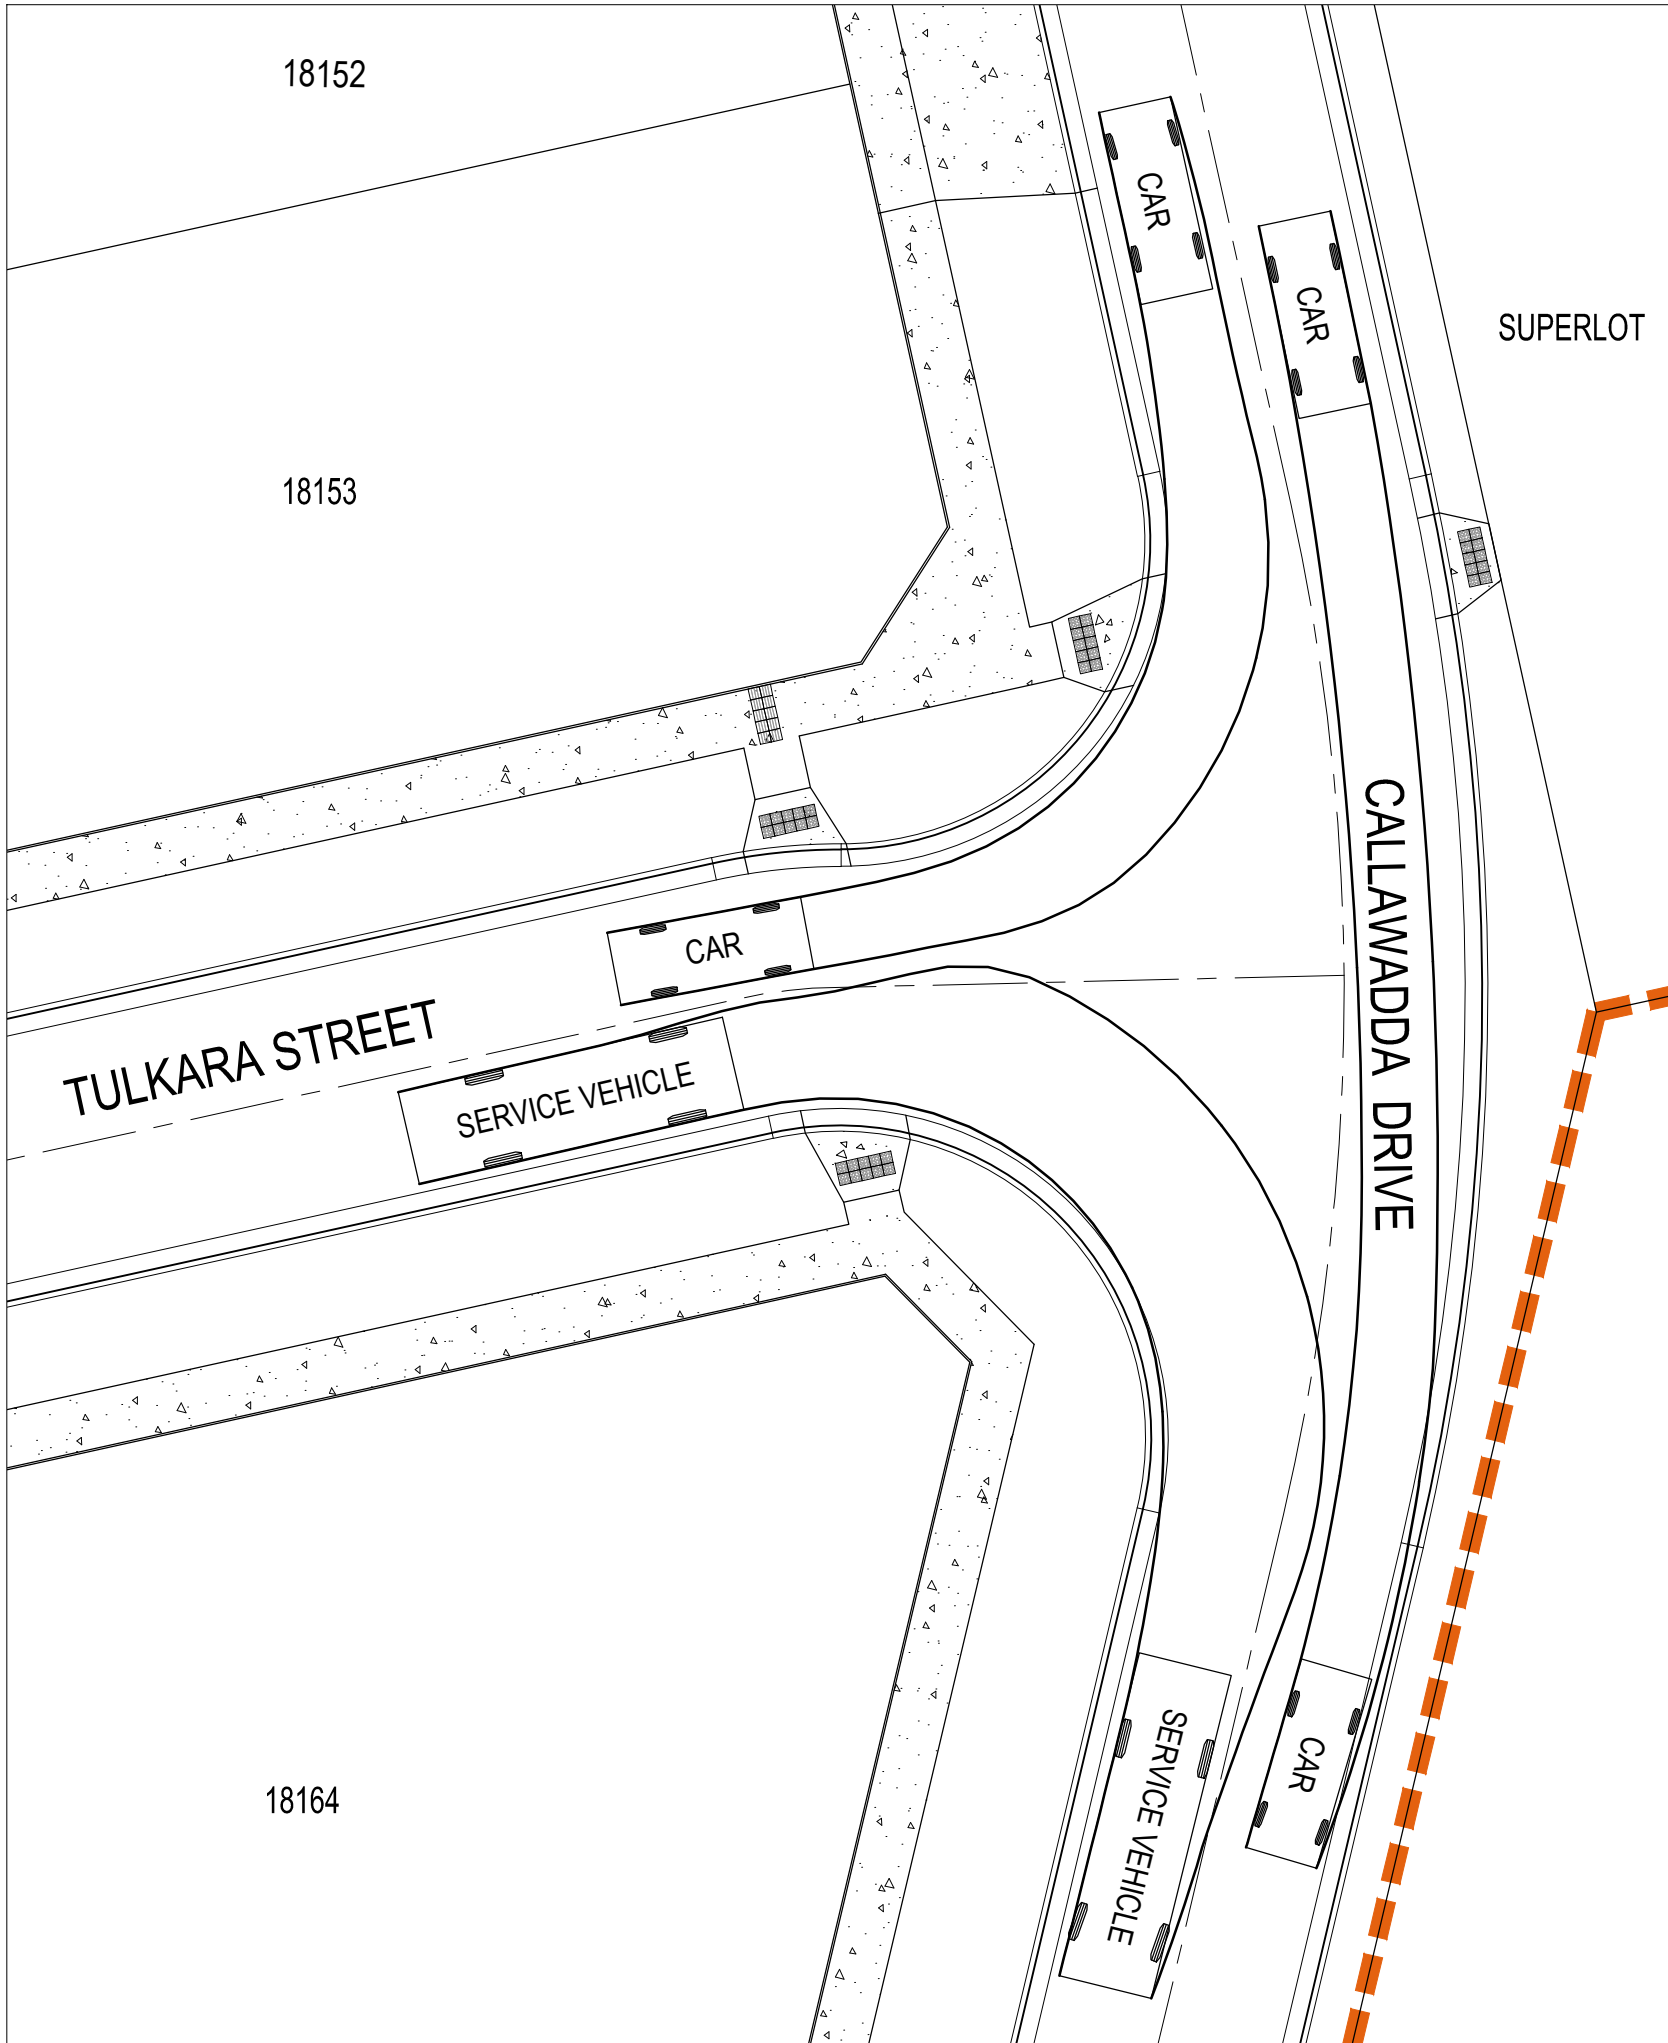


CALLAWADDA DRIVE - TULKARA STREET TURN PATH LAYOUT 1

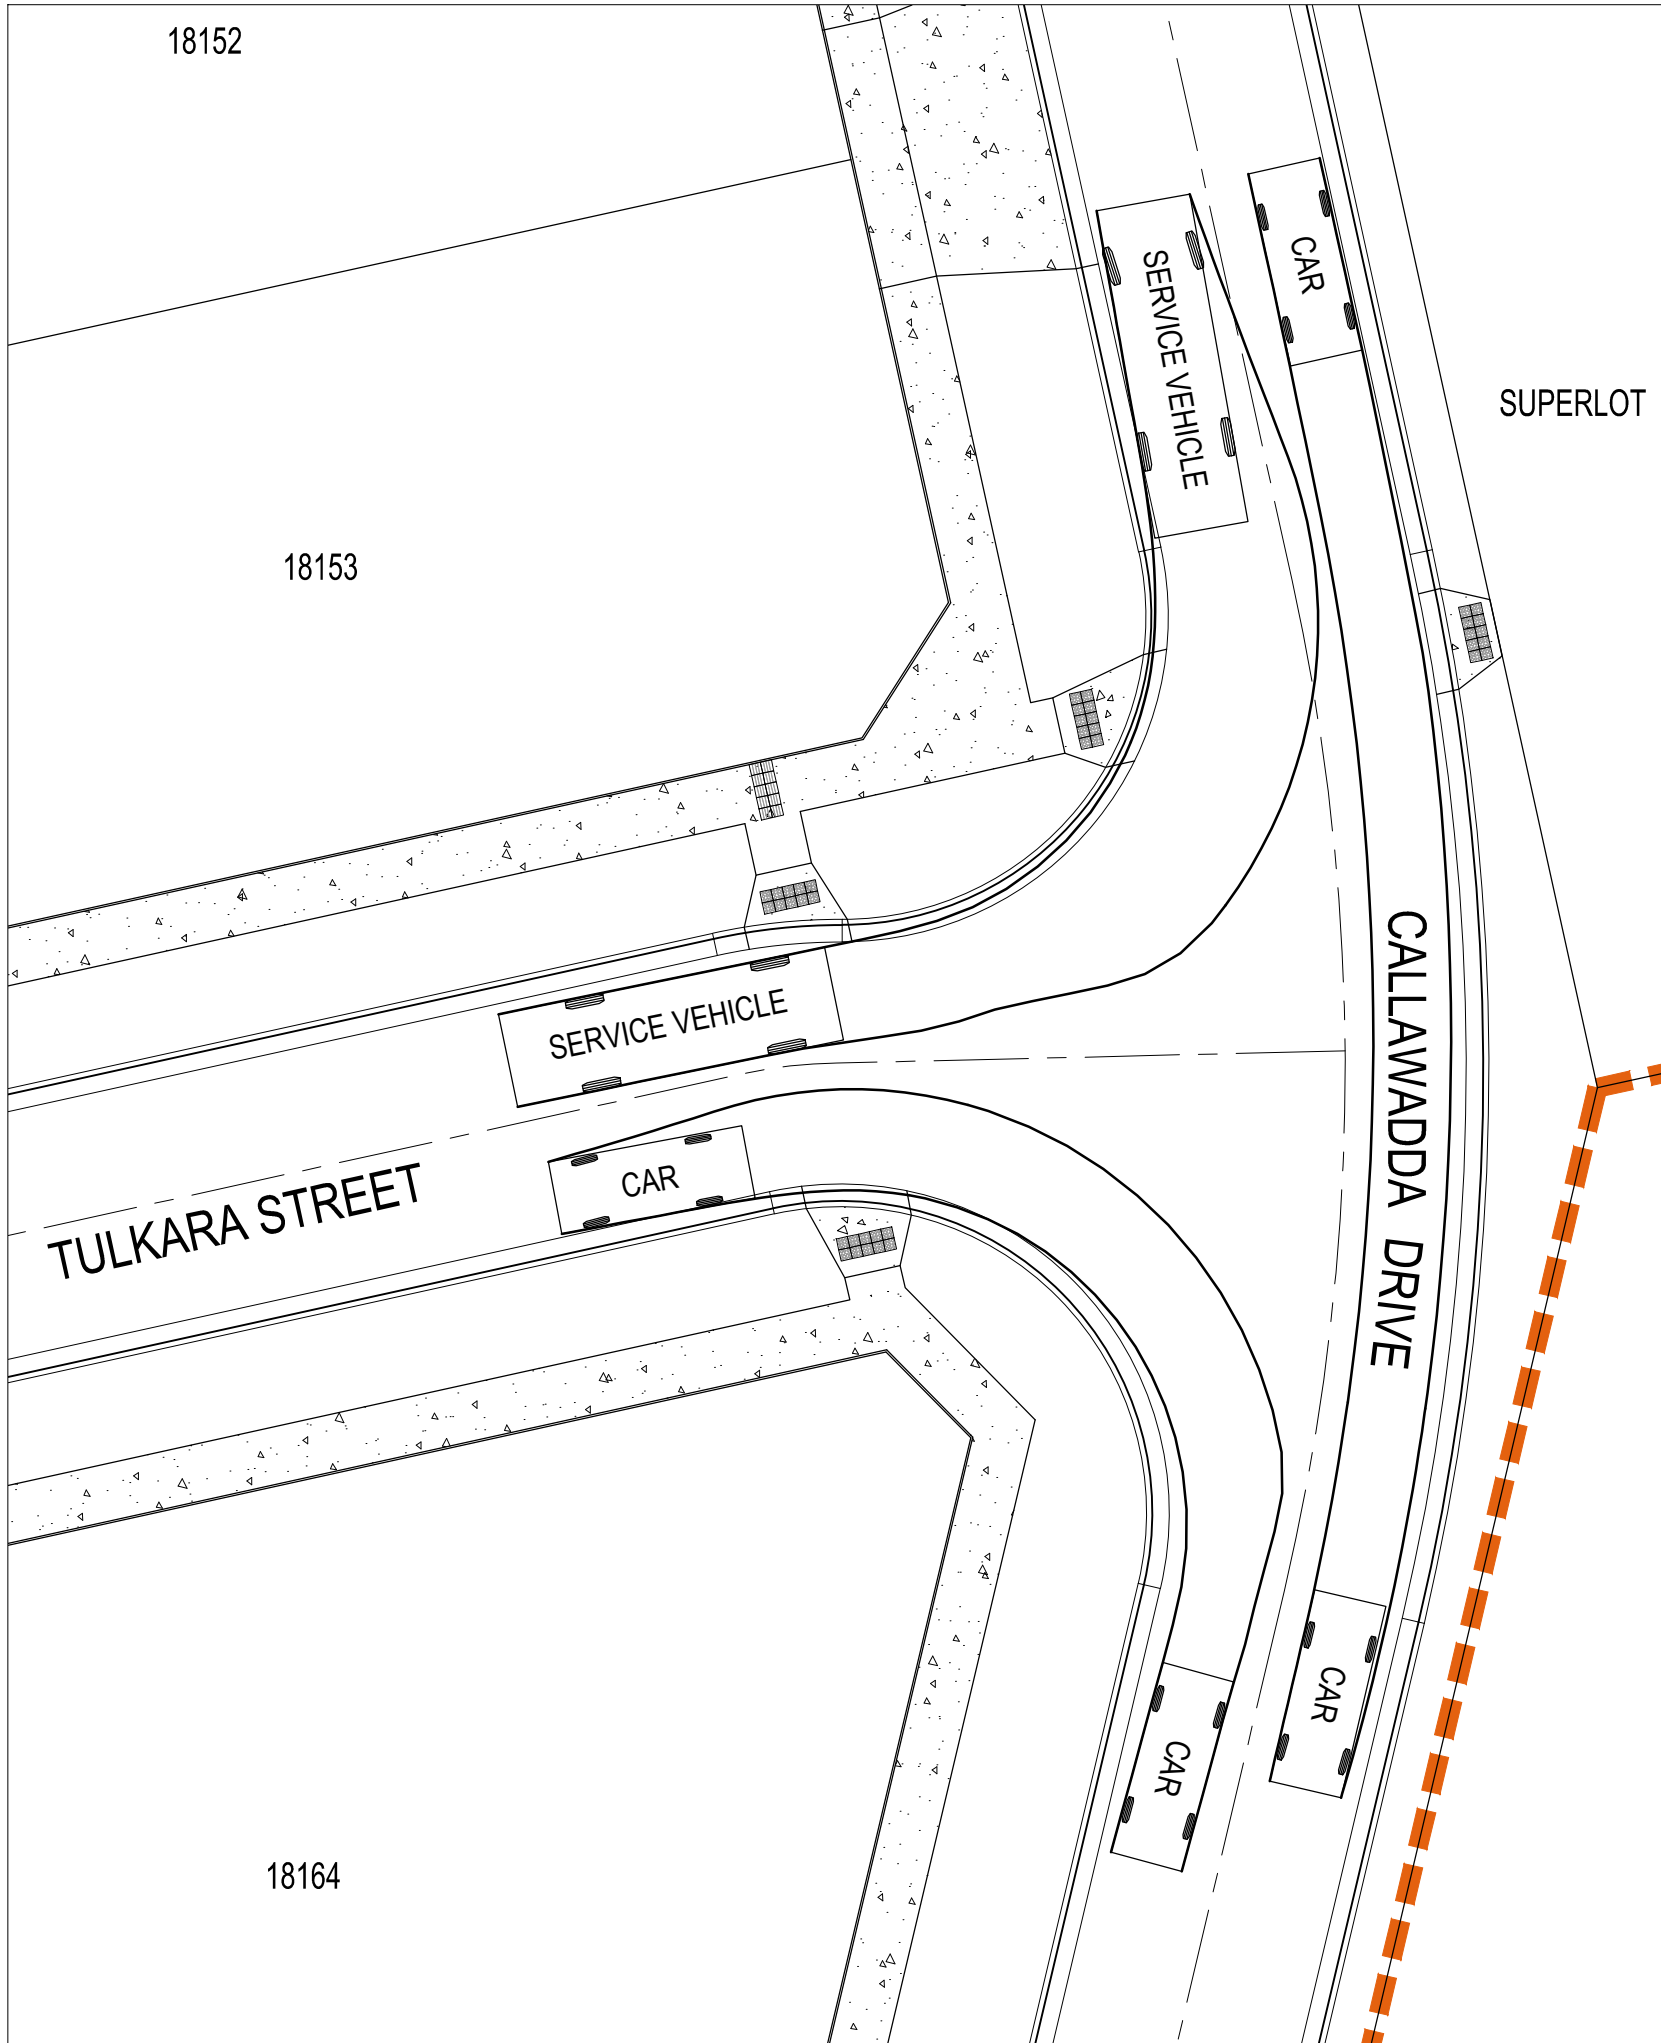

CALLAWADDA DRIVE - TULKARA STREET TURN PATH LAYOUT 2

01	ISSUED TO CLIENT FOR REVIEW	CM	ZS	JM	06.12.21
Issue	Description	By	Ckd	PM	Date

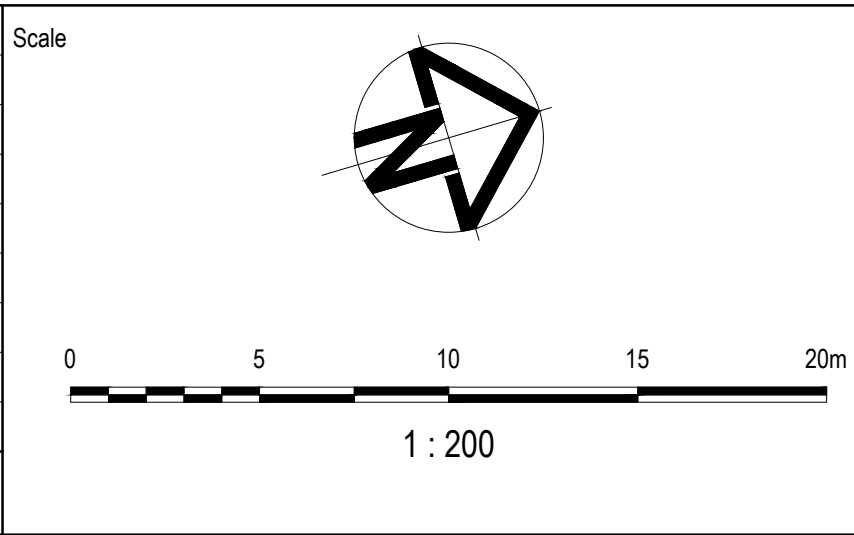

Planner

RD RobertsDay
planning·design·place

Filename C-18D-840-10029435-TurningPathAnalysis.dwg

Client

RESIMAX
GROUP

Status	FOR INFORMATION NOT TO BE USED FOR CONSTRUCTION		
Checker	Z.STROGUSZ		
Scales	1:200	Original Issue Signatures	
Original Size	A1	Drawn	C.MENEZ
Height	AHD	Designed	K.ANGELES
Datum	MGA	Project Manager	J.MUNRO
Grid	© Copyright reserved		


Project	EYNESBURY TOWNSHIP STAGE 18D		
Title	TURNING PATH ANALYSIS PLAN SHEET 1 OF 4		

ARCADIS


Arcadis Australia Pacific Pty Limited
Level 32, 140 William Street
Melbourne VIC 3000
ABN 76 104 485 289
Tel No: +61 3 8623 4000
www.arcadis.com

Drawing No. C-18D-840 — Project No. 10029435 — Issue 01


LEGEND

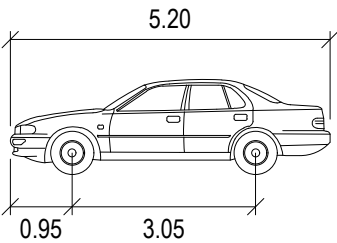


CAR	METERS
WIDTH	: 1.94
TRACK	: 1.84
LOCK TO LOCK TIME	: 6.0
STEERING ANGLE	: 33.6

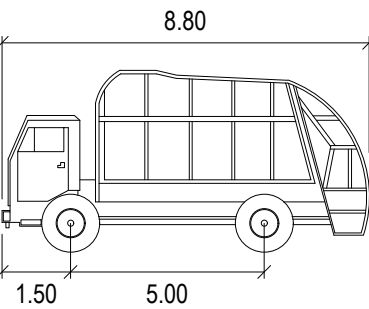

SERVICE VEHICLE	METERS
WIDTH	: 2.50
TRACK	: 2.50
LOCK TO LOCK TIME	: 6.0
STEERING ANGLE	: 38.7

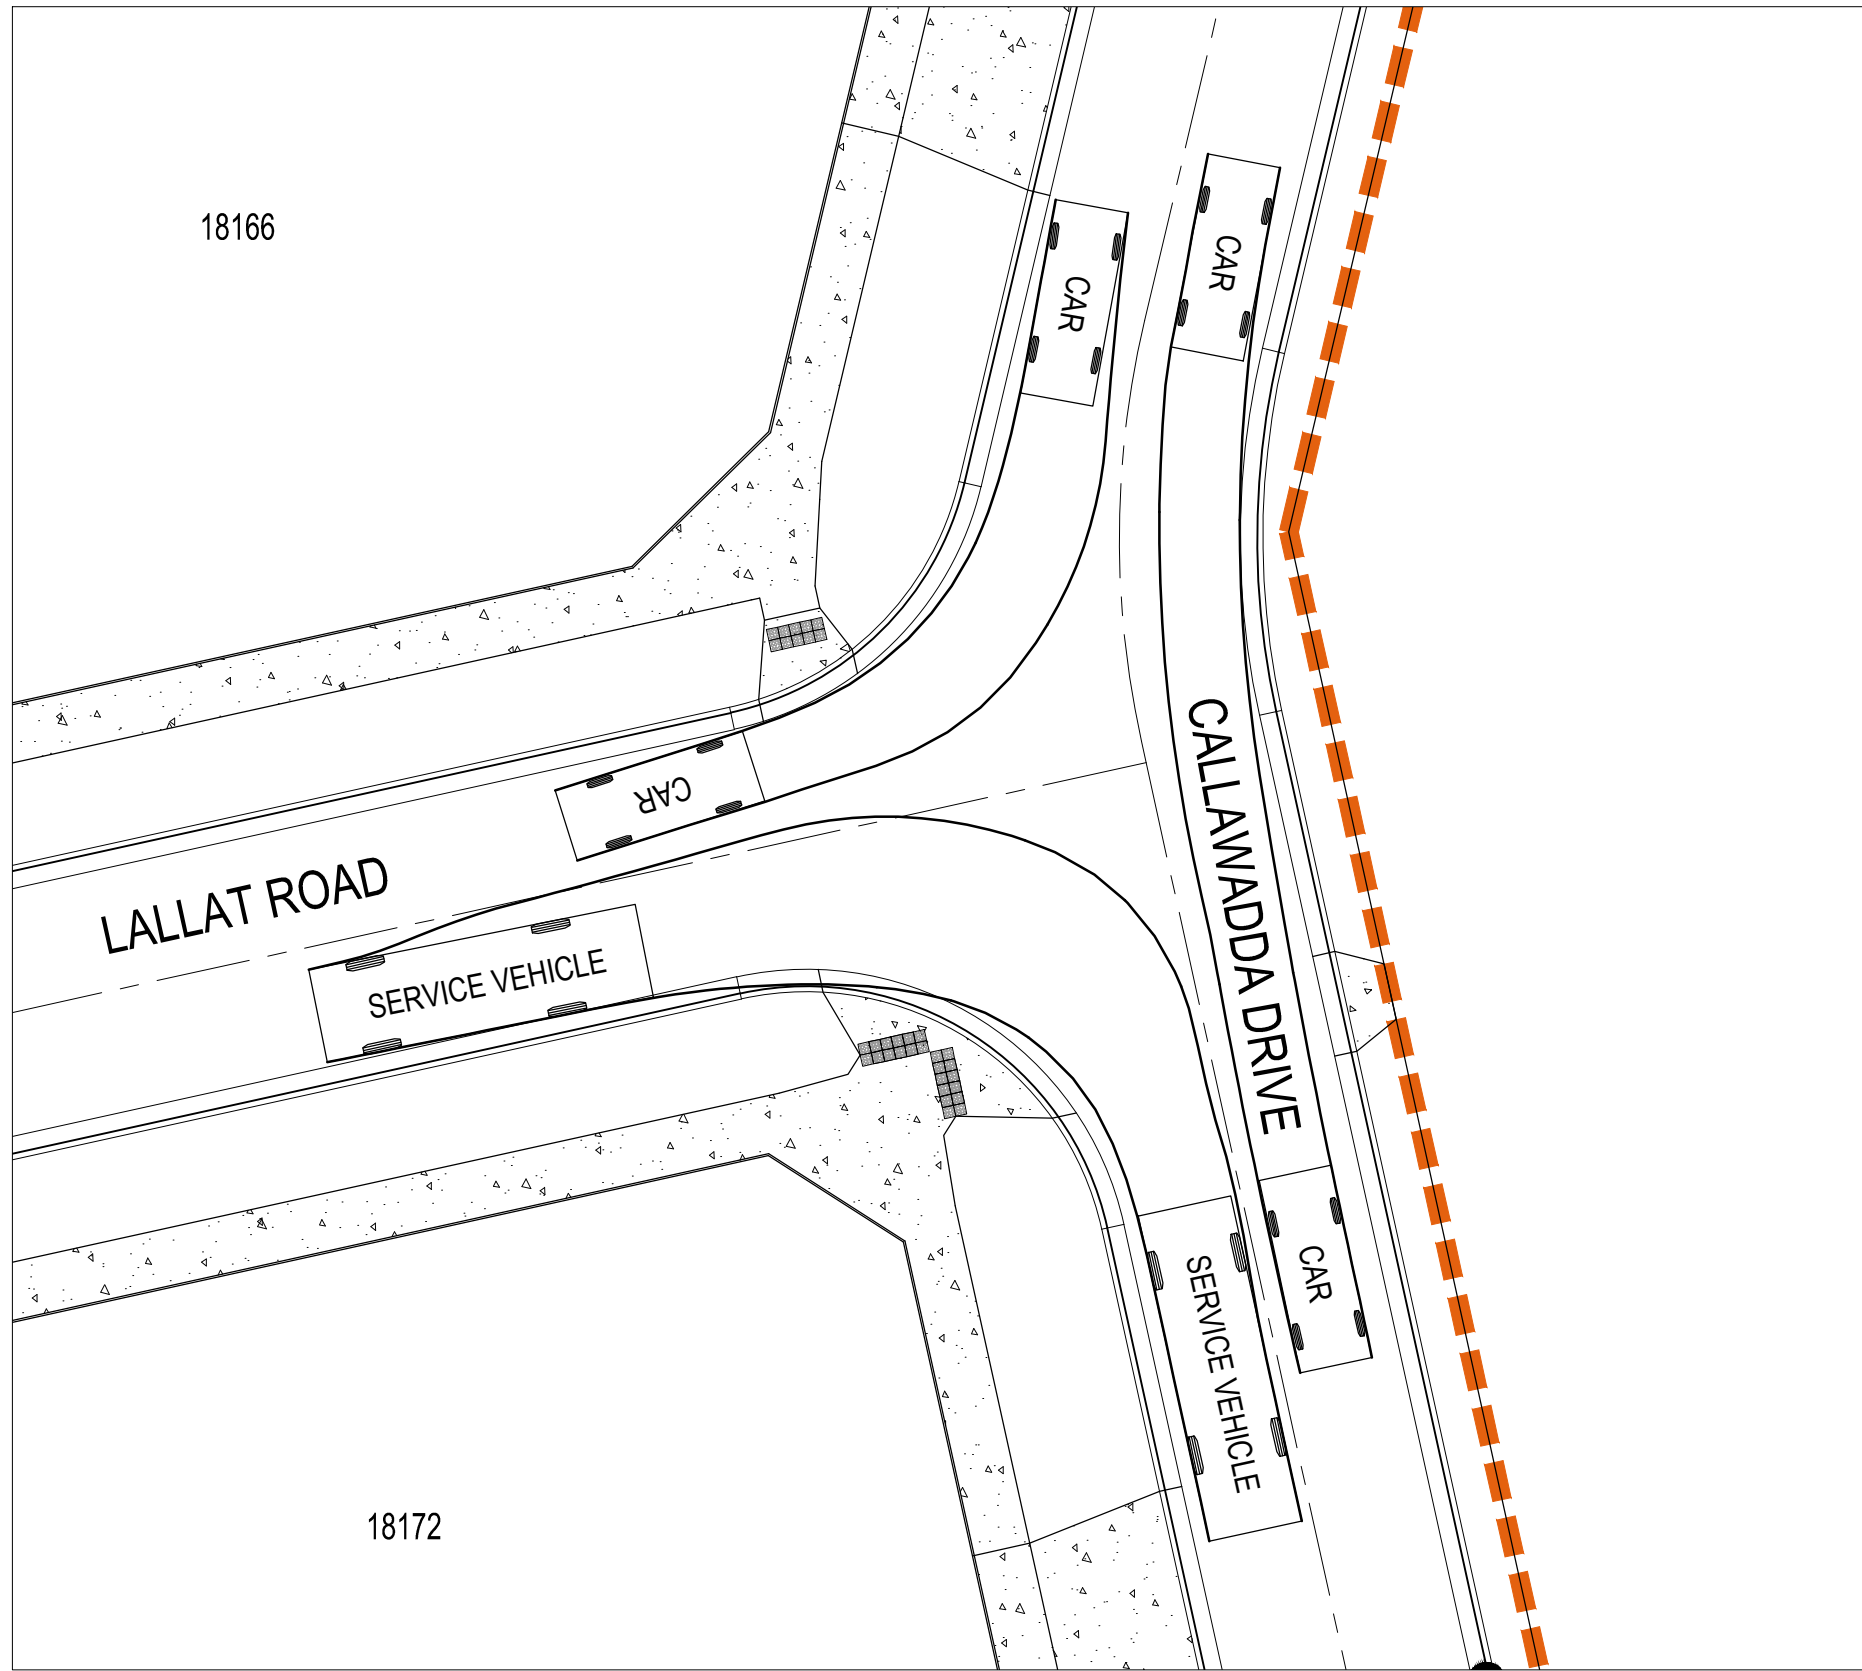


LALLAT ROAD - CALLAWADDA DRIVE TURN PATH LAYOUT 1

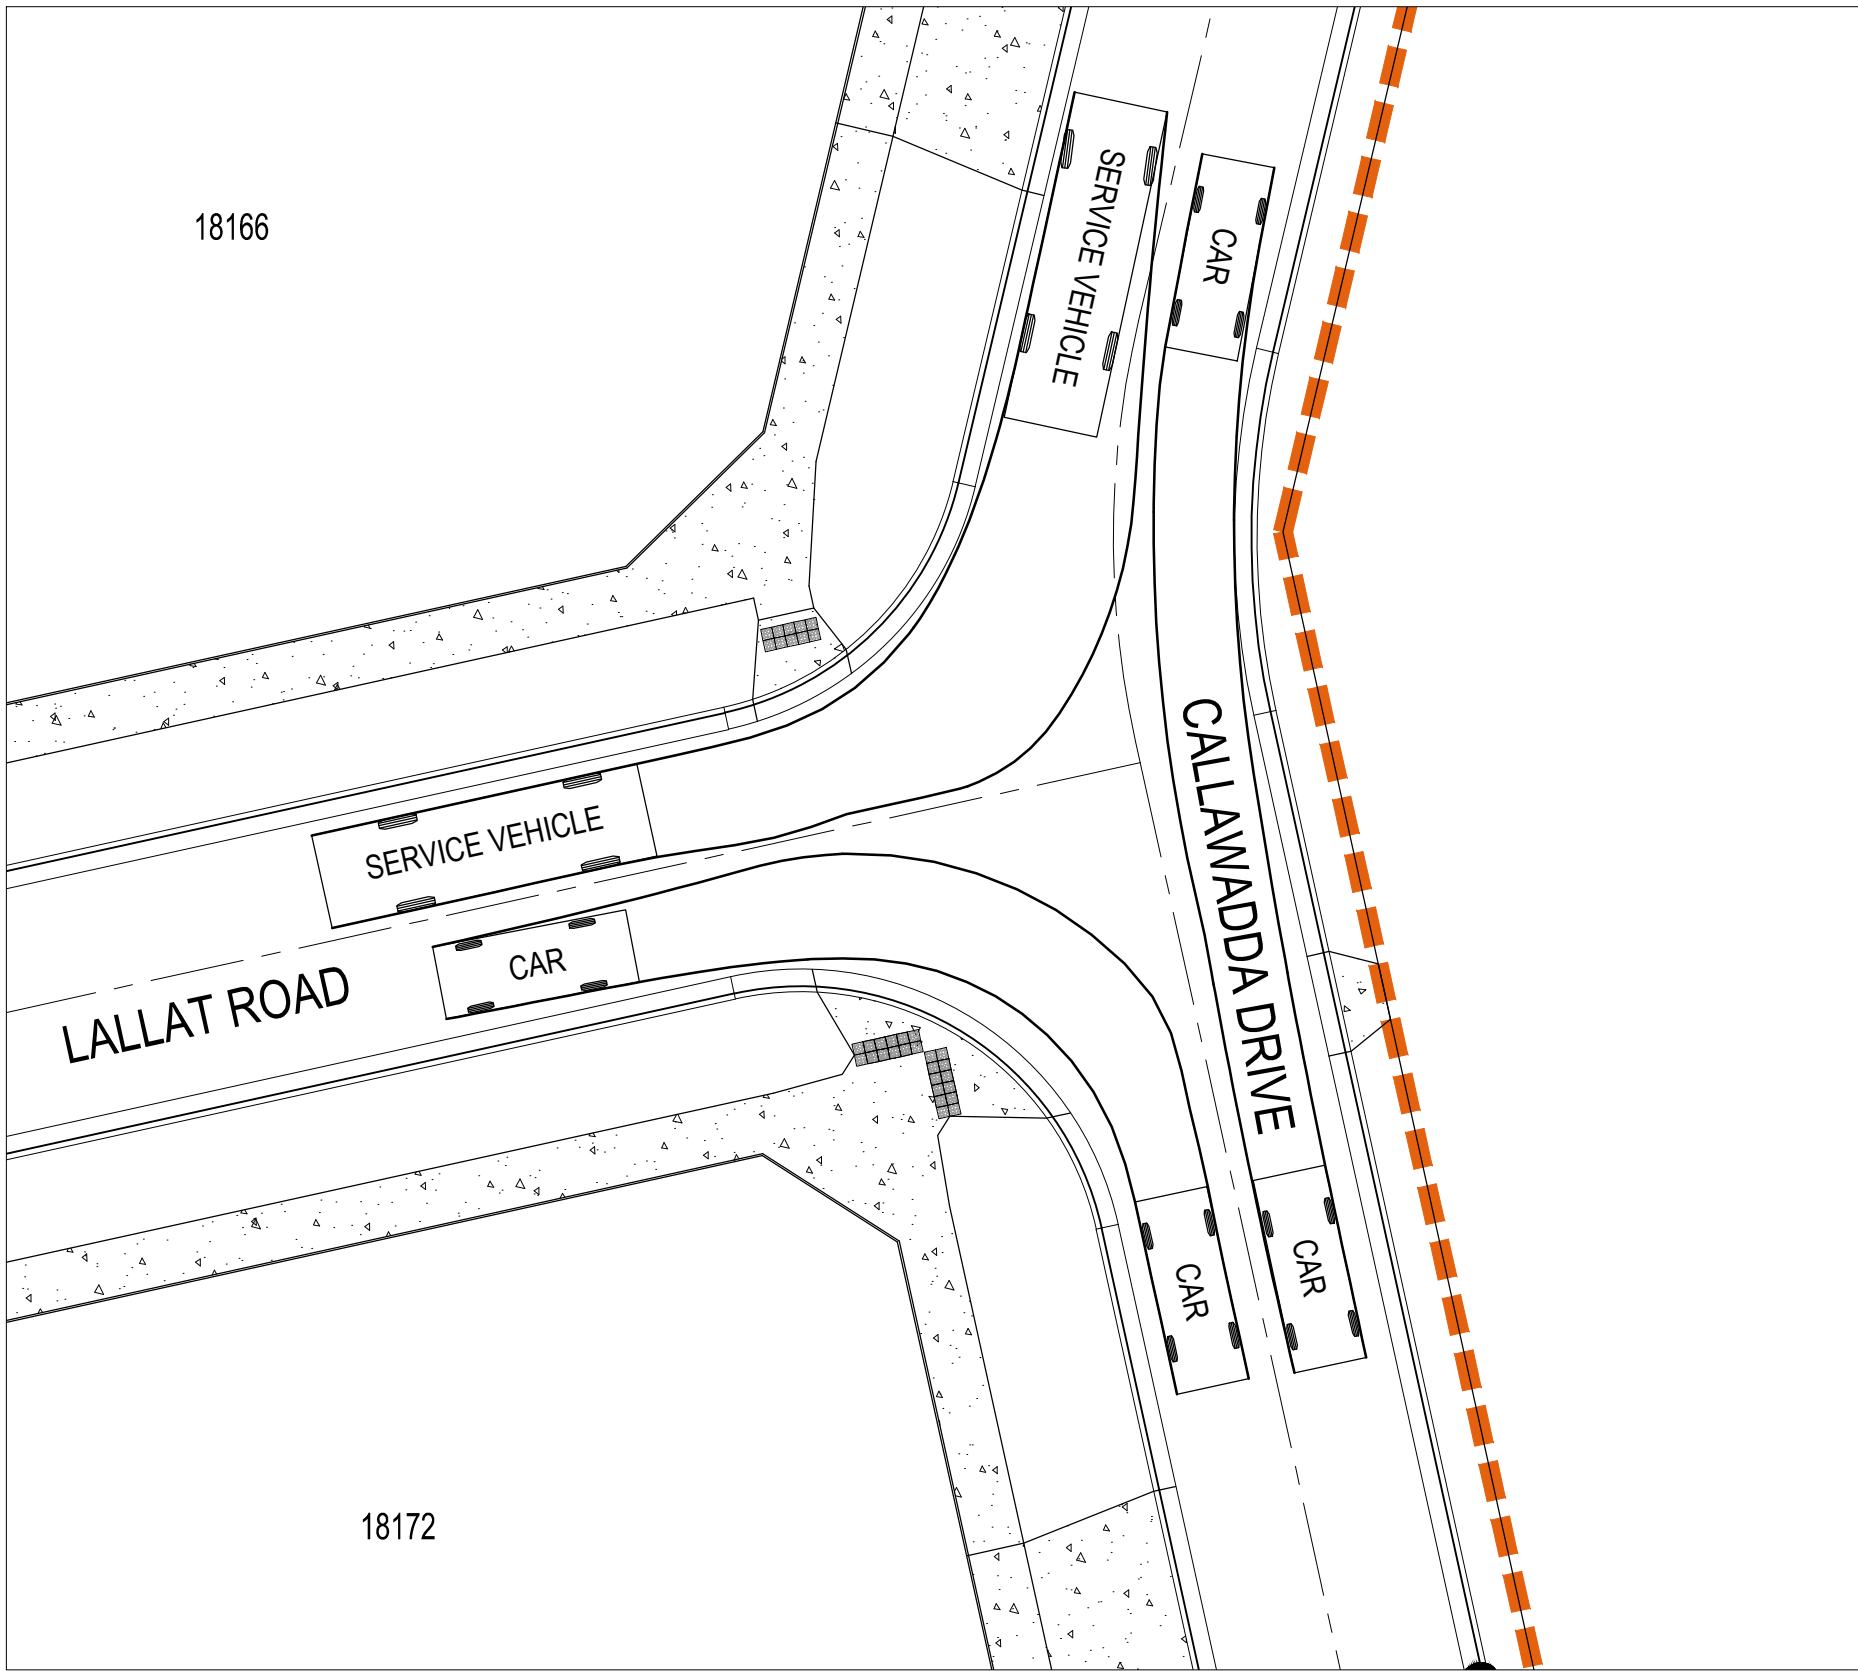

LALLAT ROAD - CALLAWADDA DRIVE TURN PATH LAYOUT 2

01	ISSUED TO CLIENT FOR REVIEW	CM	ZS	JM	06.12.21
Issue	Description	By	Ckd	PM	Date

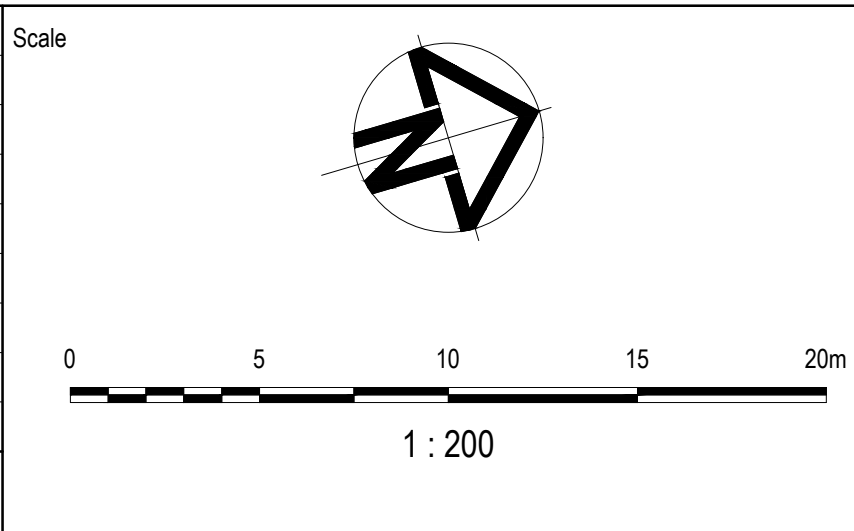

Planner

RD RobertsDay
planning·design·place

Filename C-18D-840-10029435-TurningPathAnalysis.dwg

Client

RESIMAX
GROUP


Status	FOR INFORMATION NOT TO BE USED FOR CONSTRUCTION		
Checker	Z.STROGUSZ		
Scales	1:200	Original Issue Signatures	
		Drawn C.MENEZ	
Original Size	A1	Designed K.ANGELES	
Height Datum	AHD	Project Manager J.MUNRO	
Grid	MGA	© Copyright reserved	

Project	EYNESBURY TOWNSHIP STAGE 18D		
Title	TURNING PATH ANALYSIS PLAN SHEET 2 OF 4		


ARCADIS

Arcadis Australia Pacific Pty Limited
Level 32, 140 William Street
Melbourne VIC 3000
ABN 76 104 485 289
Tel No: +61 3 8623 4000
www.arcadis.com


Drawing No.	Project No.	Issue
C-18D-841	10029435	01

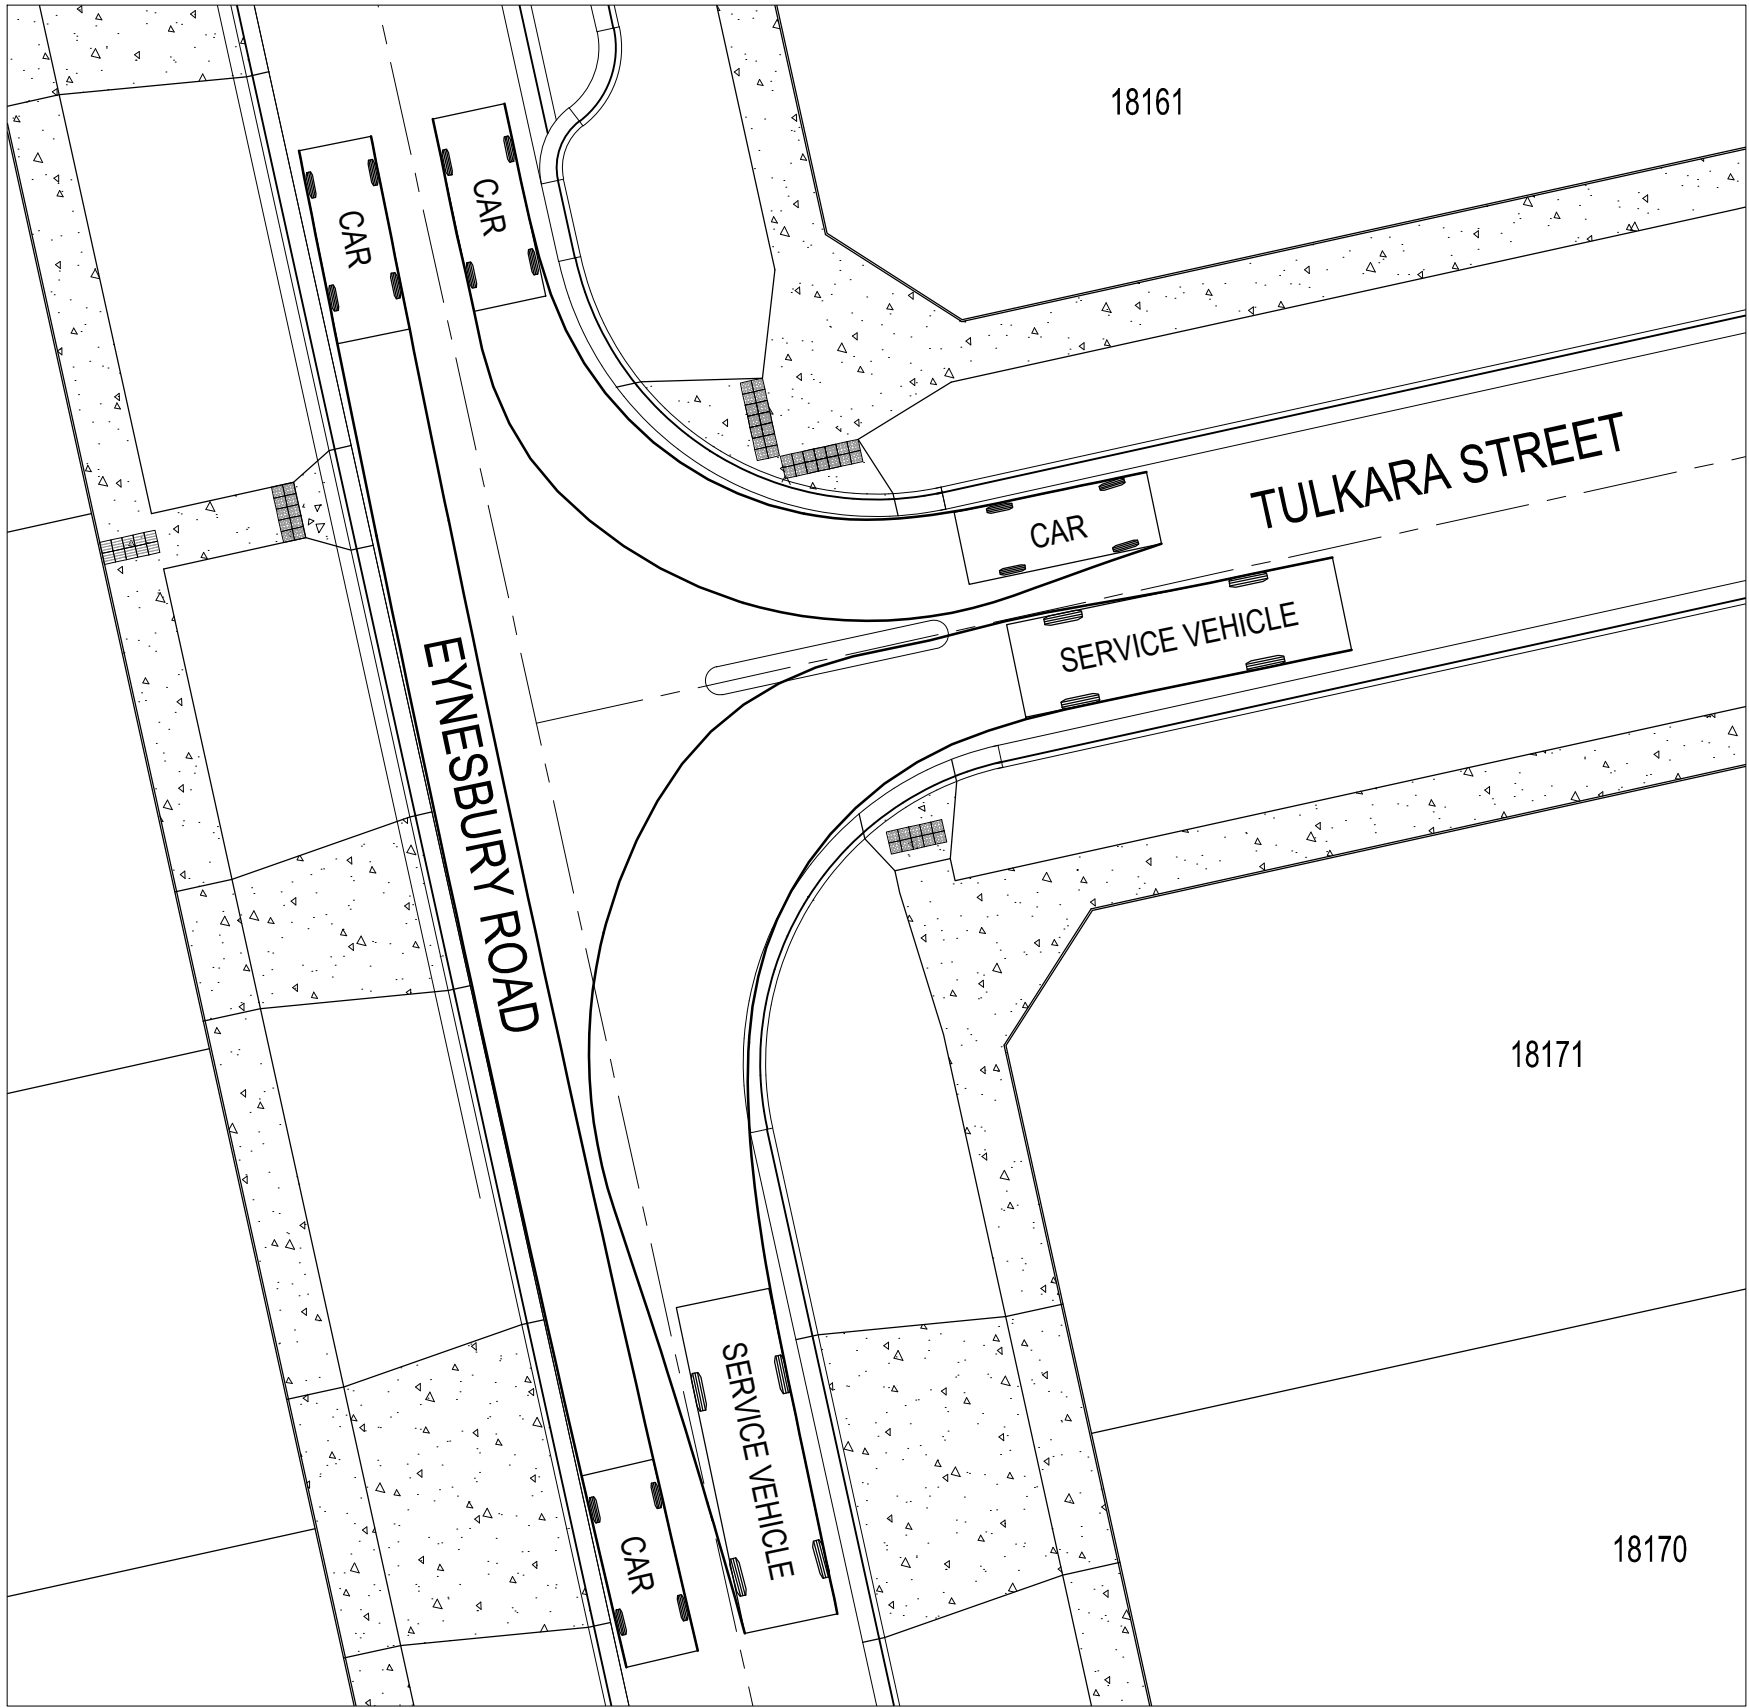


EYNESBURY ROAD - TULKARA STREET TURN PATH LAYOUT 1

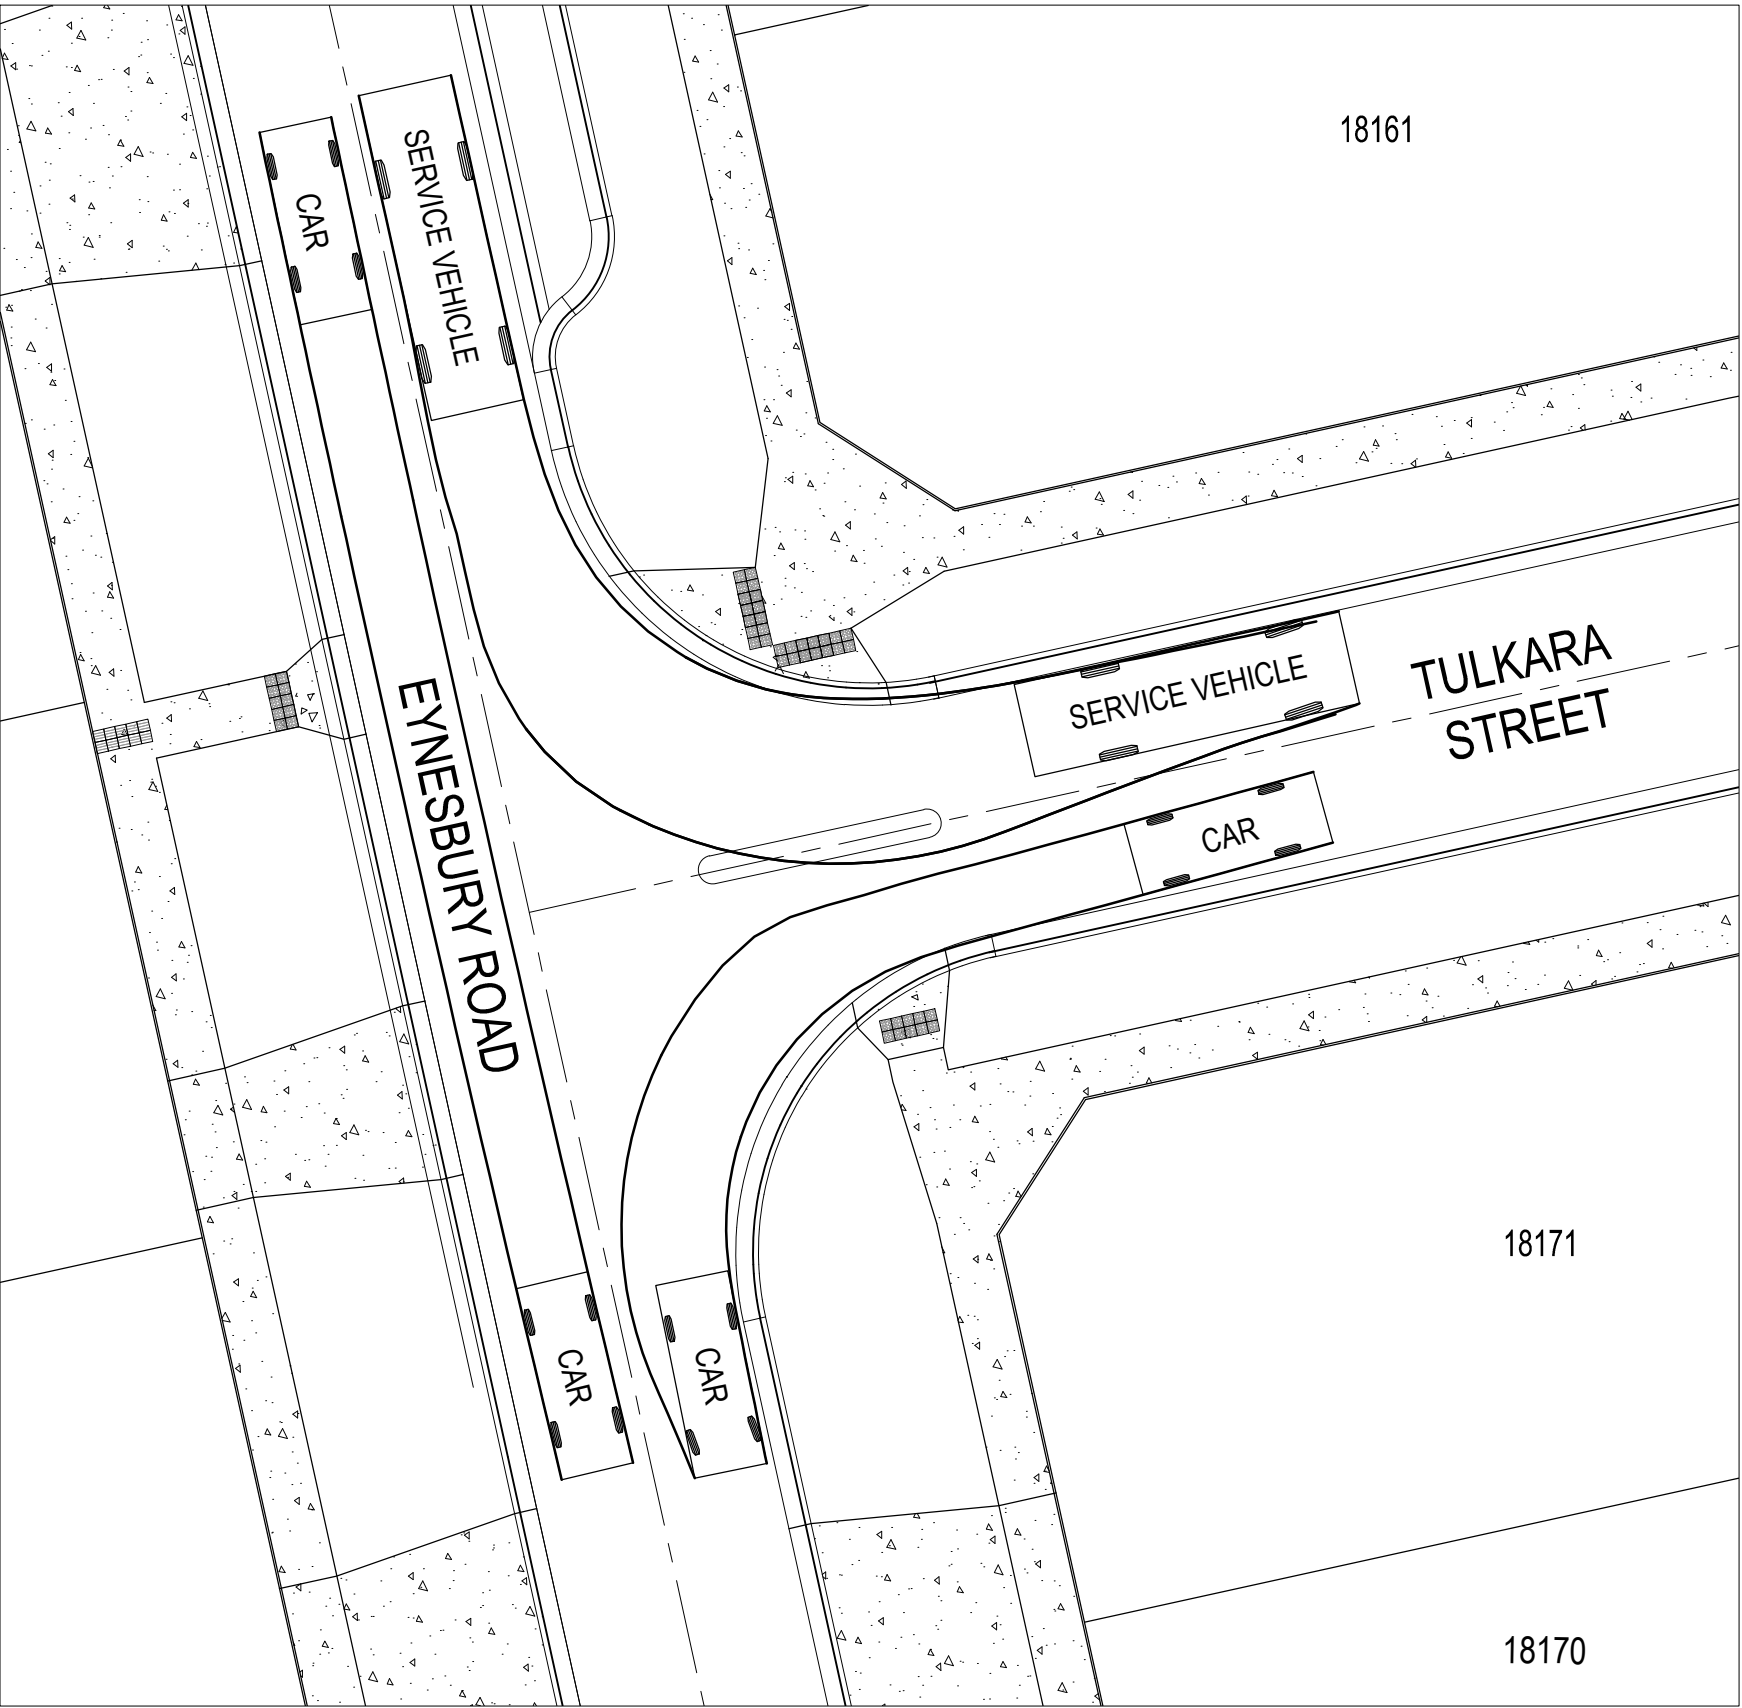

EYNESBURY ROAD - TULKARA STREET TURN PATH LAYOUT 2

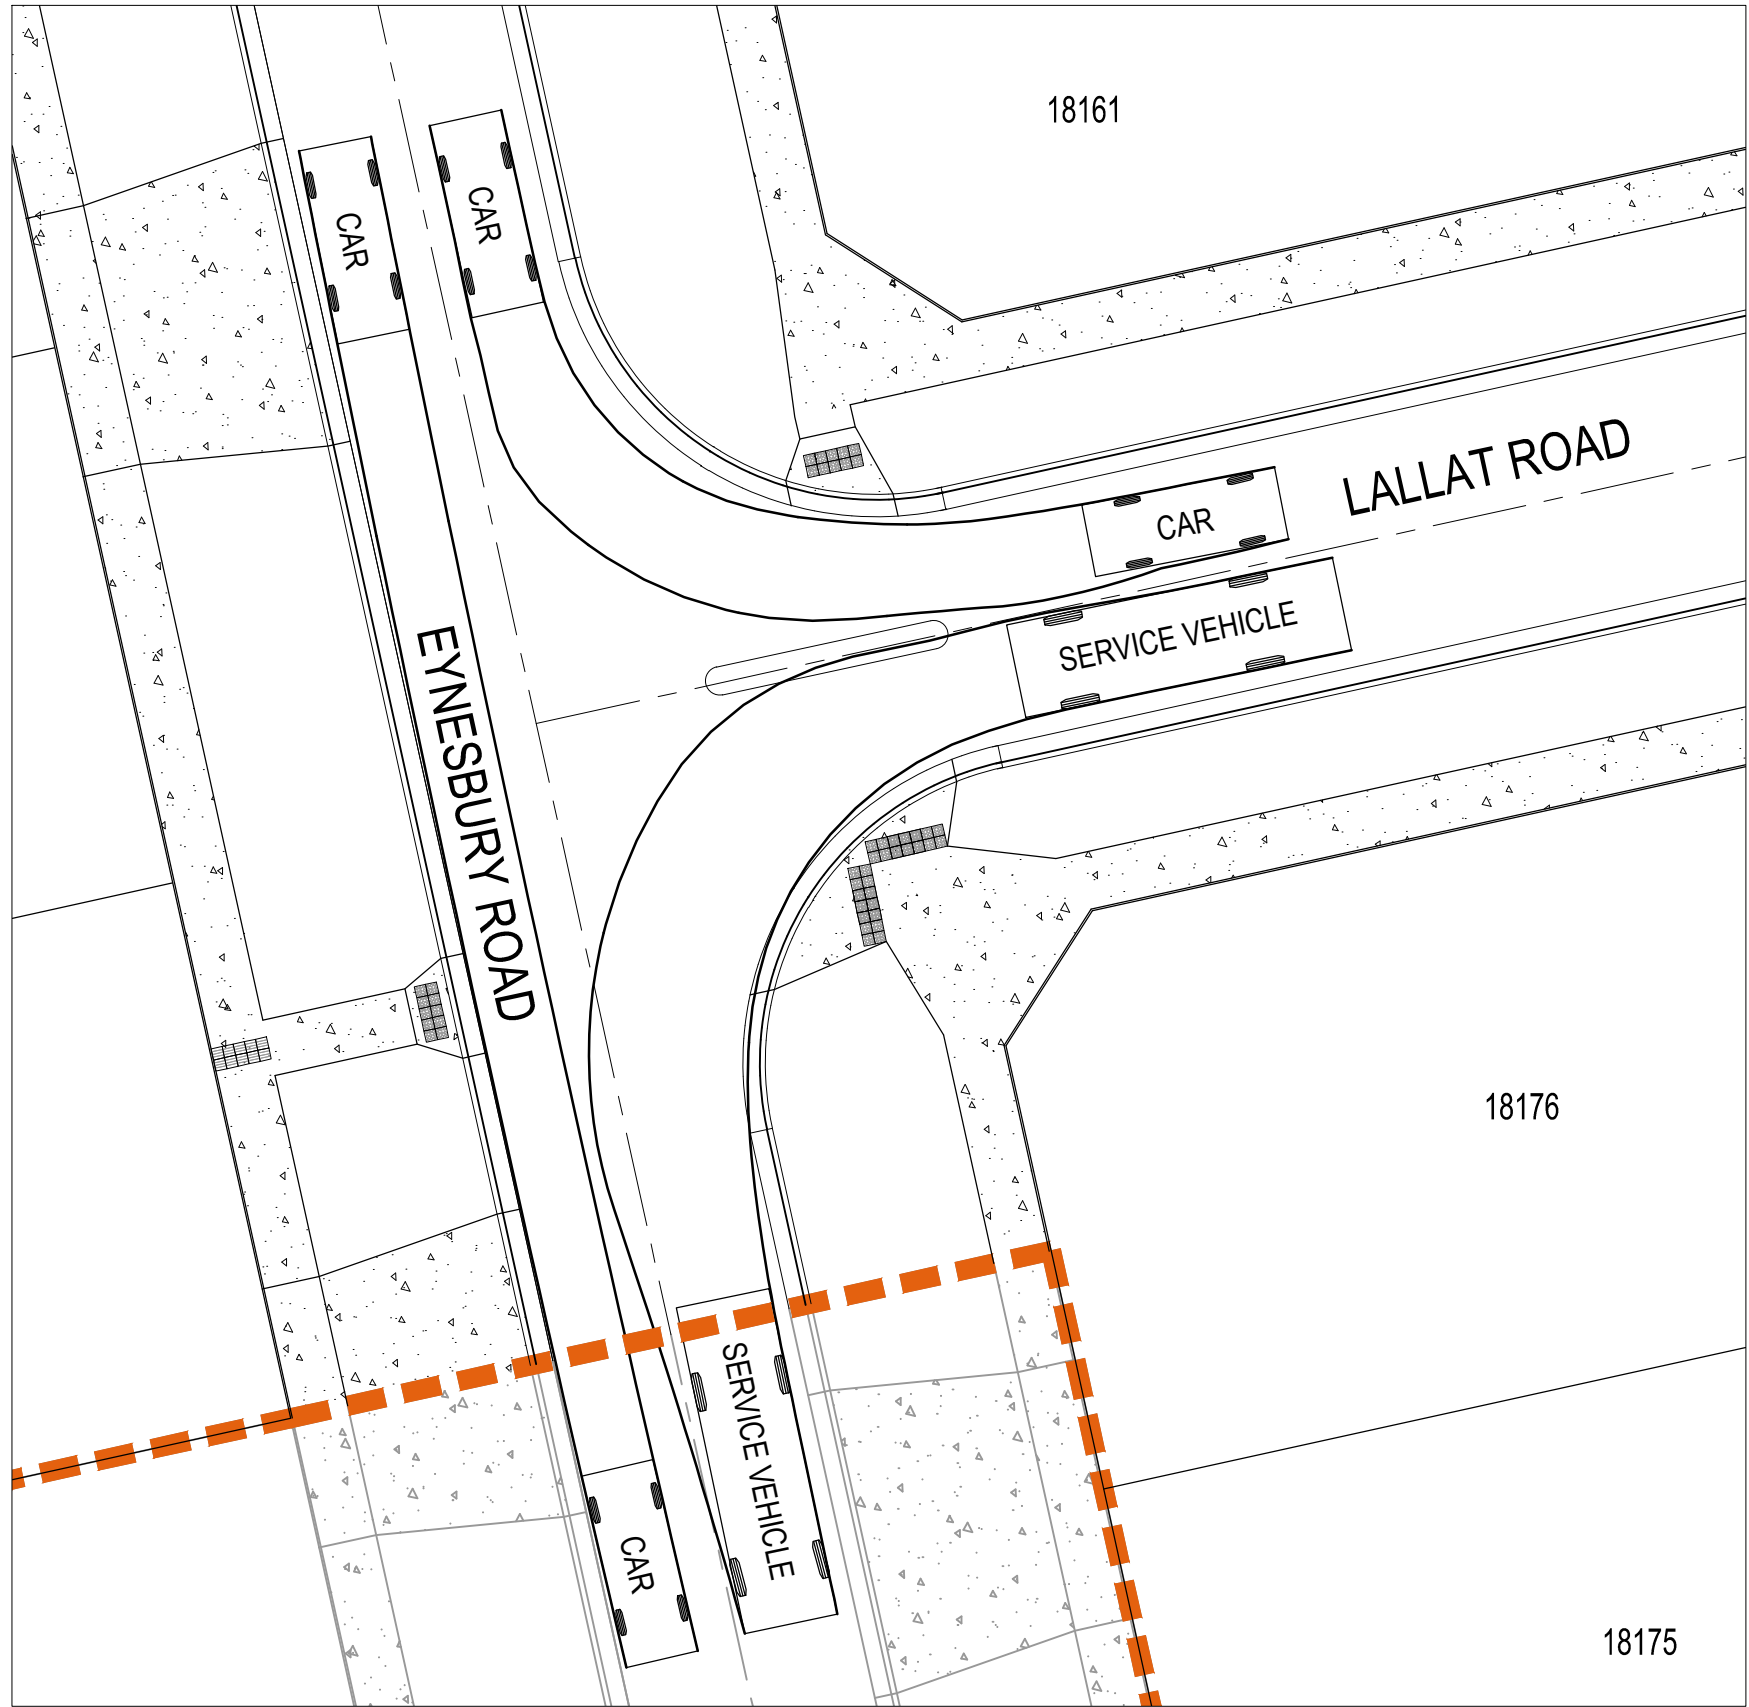


EYNESBURY ROAD - LALLAT ROAD TURN PATH LAYOUT 1

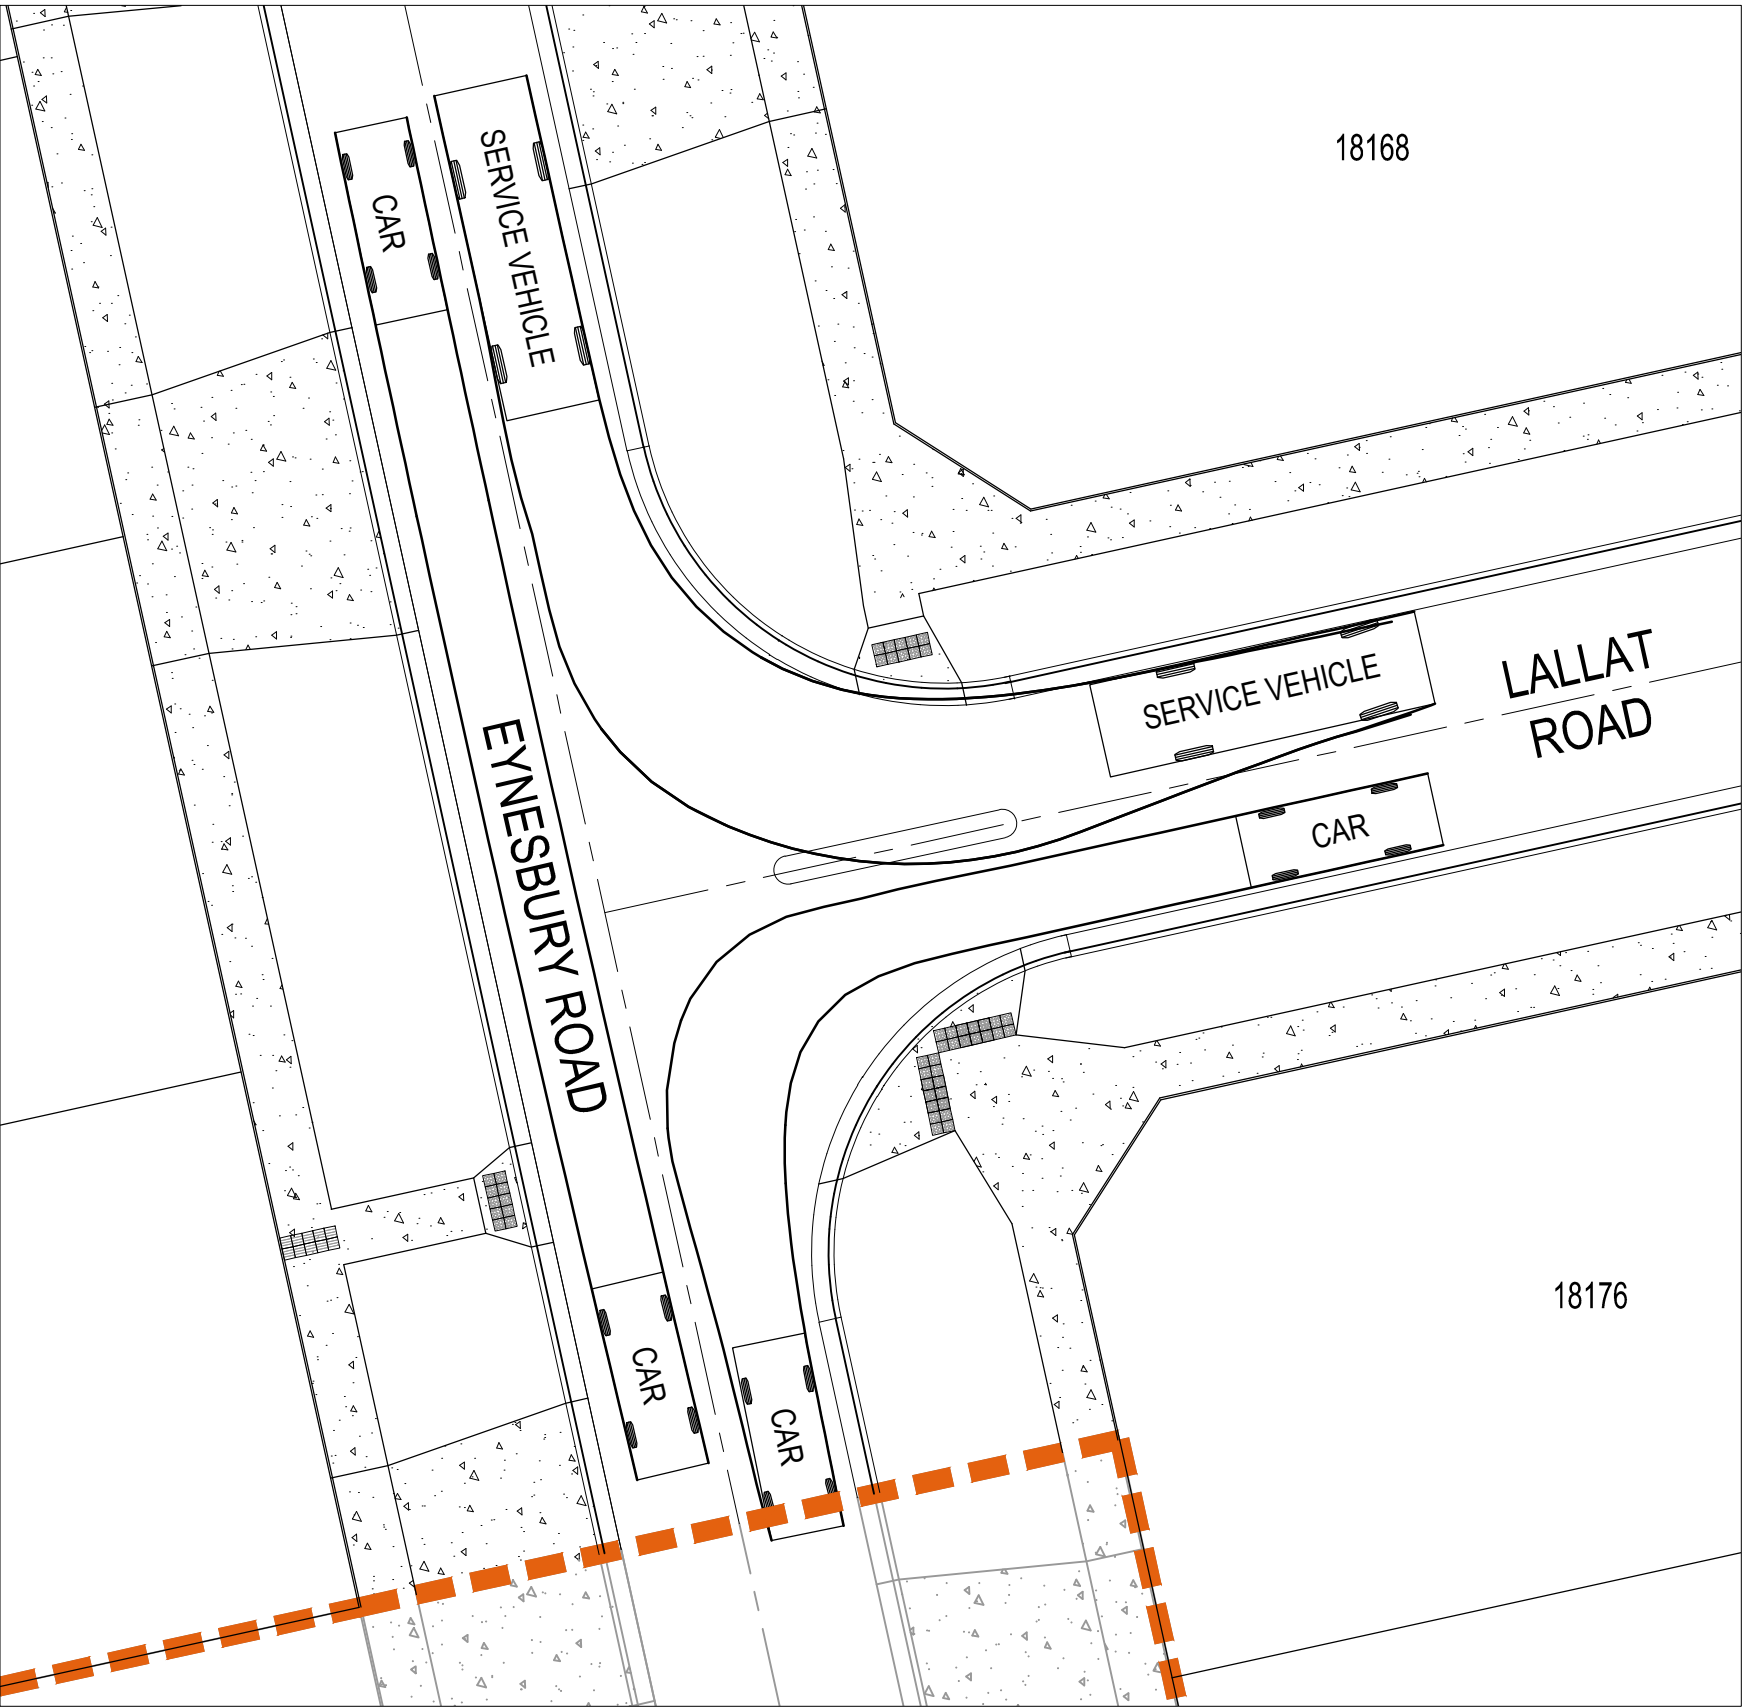


EYNESBURY ROAD - LALLAT ROAD TURN PATH LAYOUT 2

LEGEND

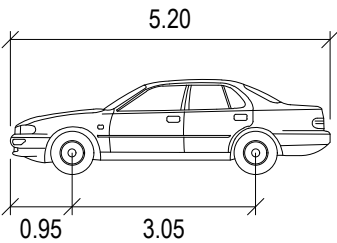


CAR	METERS
WIDTH	: 1.94
TRACK	: 1.84
LOCK TO LOCK TIME	: 6.0
STEERING ANGLE	: 33.6

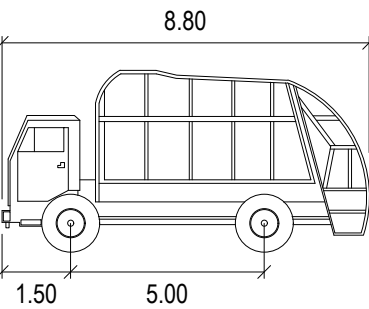

SERVICE VEHICLE	METERS
WIDTH	: 2.50
TRACK	: 2.50
LOCK TO LOCK TIME	: 6.0
STEERING ANGLE	: 38.7

01	ISSUED TO CLIENT FOR REVIEW	CM	ZS	JM	06.12.21
Issue	Description	By	Ckd	PM	Date

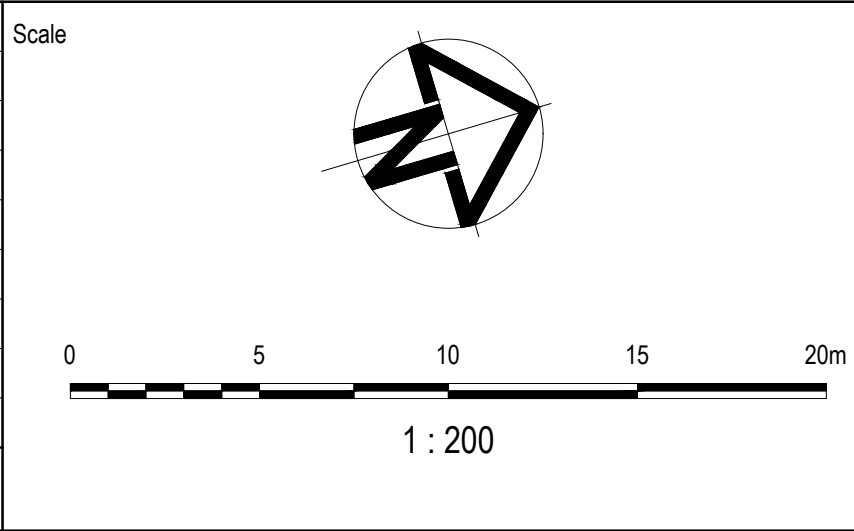

Planner

RD RobertsDay
planning.design.place

Client

RESIMAX
GROUP

Filename C-18D-840-10029435-TurningPathAnalysis.dwg

Status

FOR INFORMATION
NOT TO BE USED FOR CONSTRUCTION

Checker
Z.STROGUSZ

Scales
1:200

Original Size
A1

Height Datum
AHD

Grid
MGA

Original Issue Signatures

Drawn
C.MENEZ

Designed
K.ANGELES

Project Manager
J.MUNRO

© Copyright reserved

Project

EYNESBURY TOWNSHIP
STAGE 18D

Title

TURNING PATH ANALYSIS PLAN
SHEET 3 OF 4


ARCADIS

Arcadis Australia Pacific Pty Limited
Level 32, 140 William Street
Melbourne VIC 3000
ABN 76 104 485 289
Tel No: +61 3 8623 4000
www.arcadis.com


Drawing No.
C-18D-842

Project No.
10029435

Issue
01



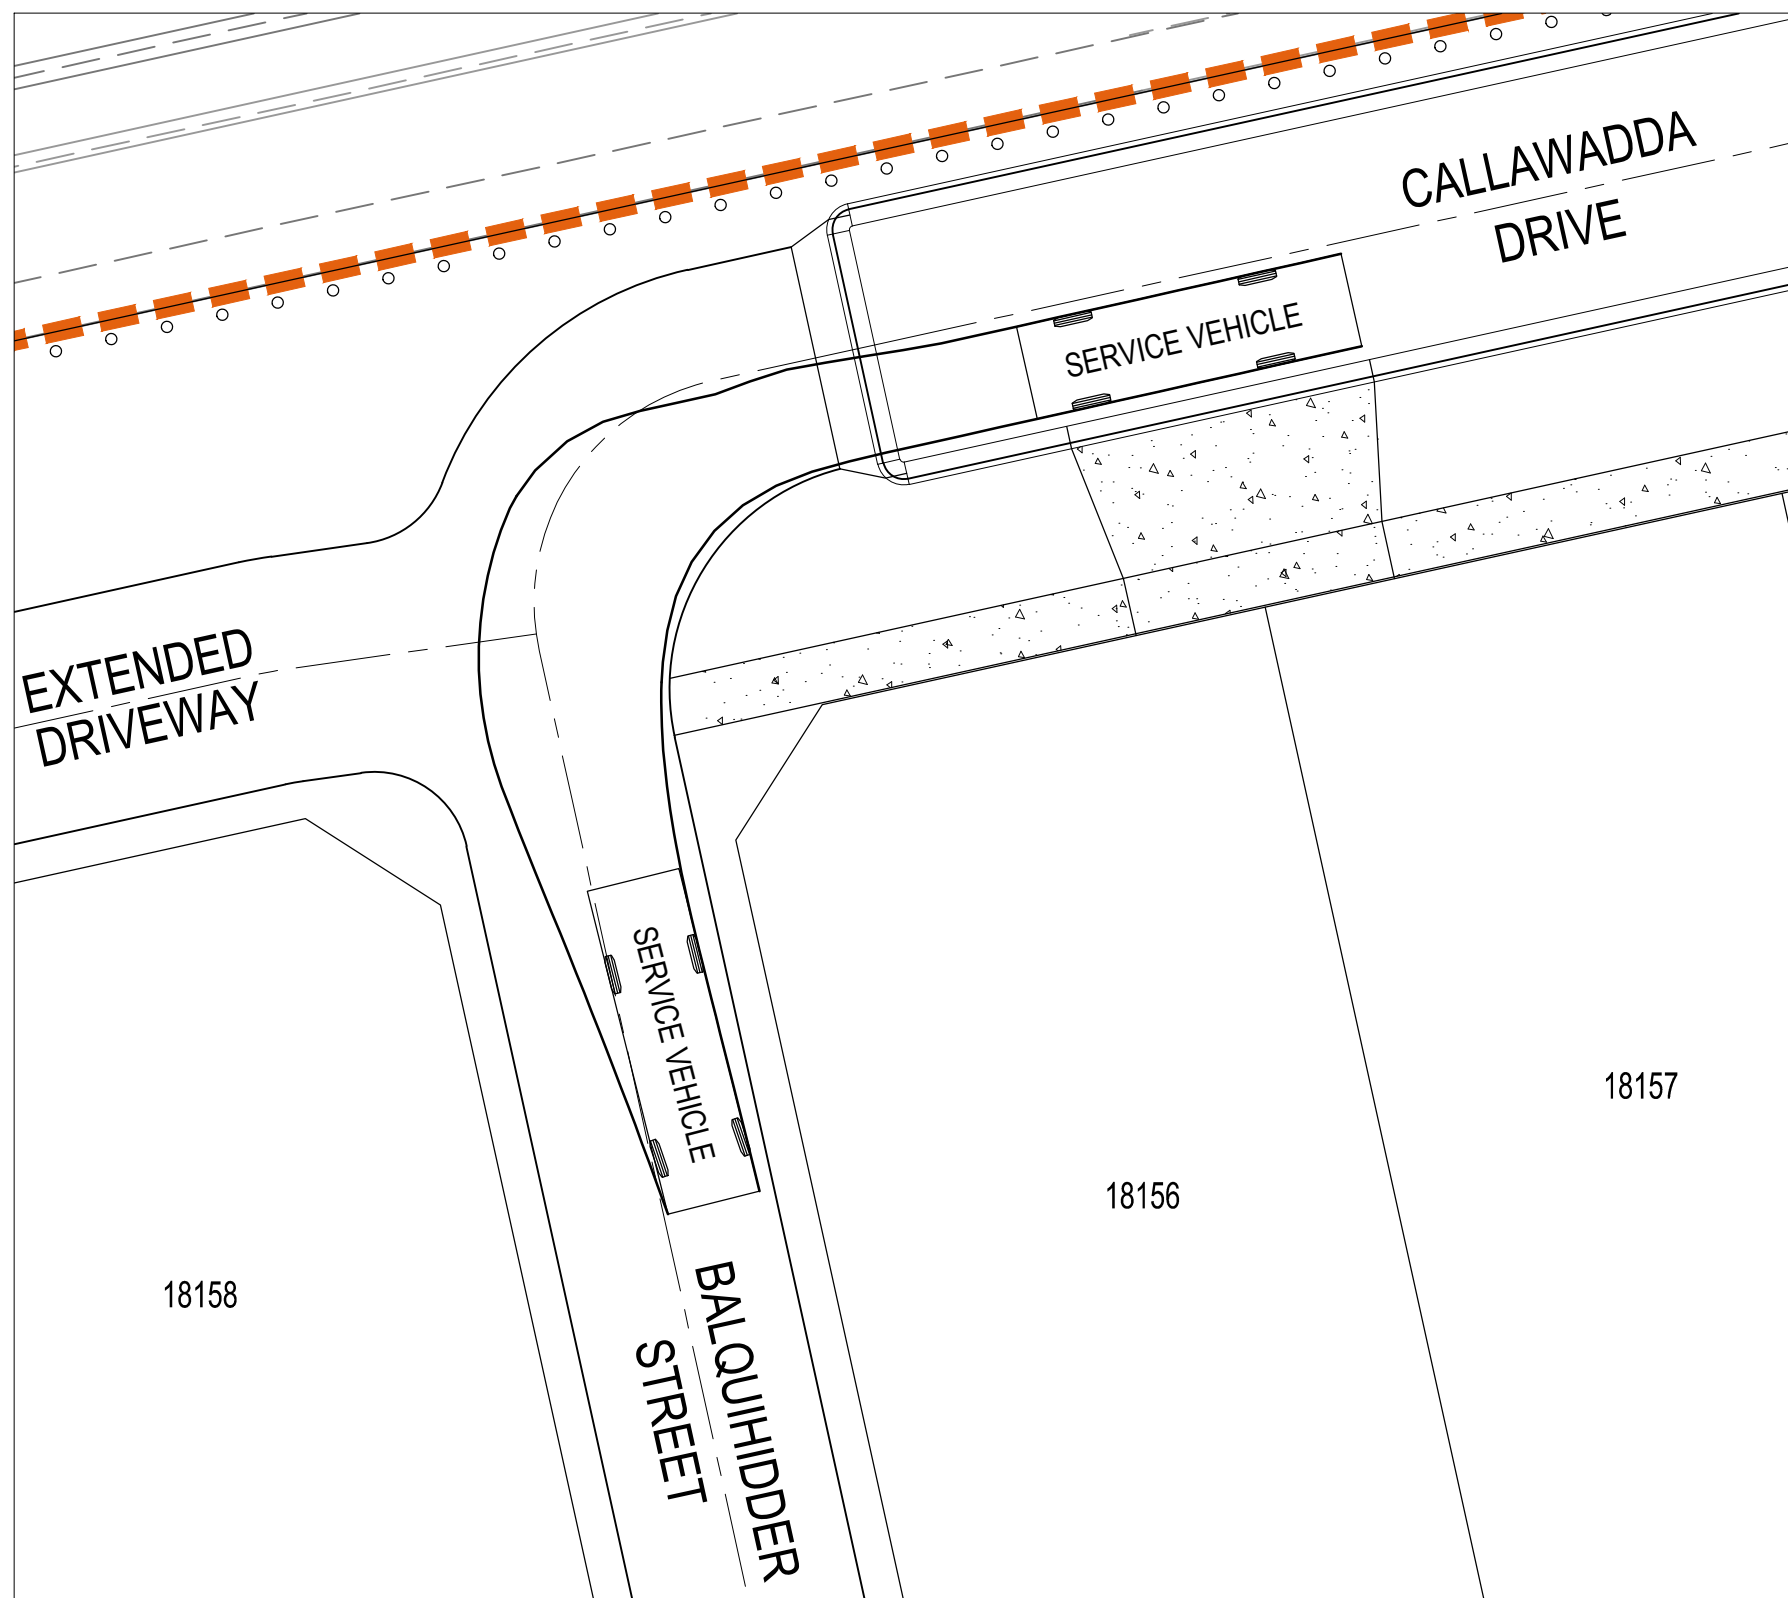


CALLAWADDA DRIVE - BALQUIHIDDER STREET TURN PATH LAYOUT 1

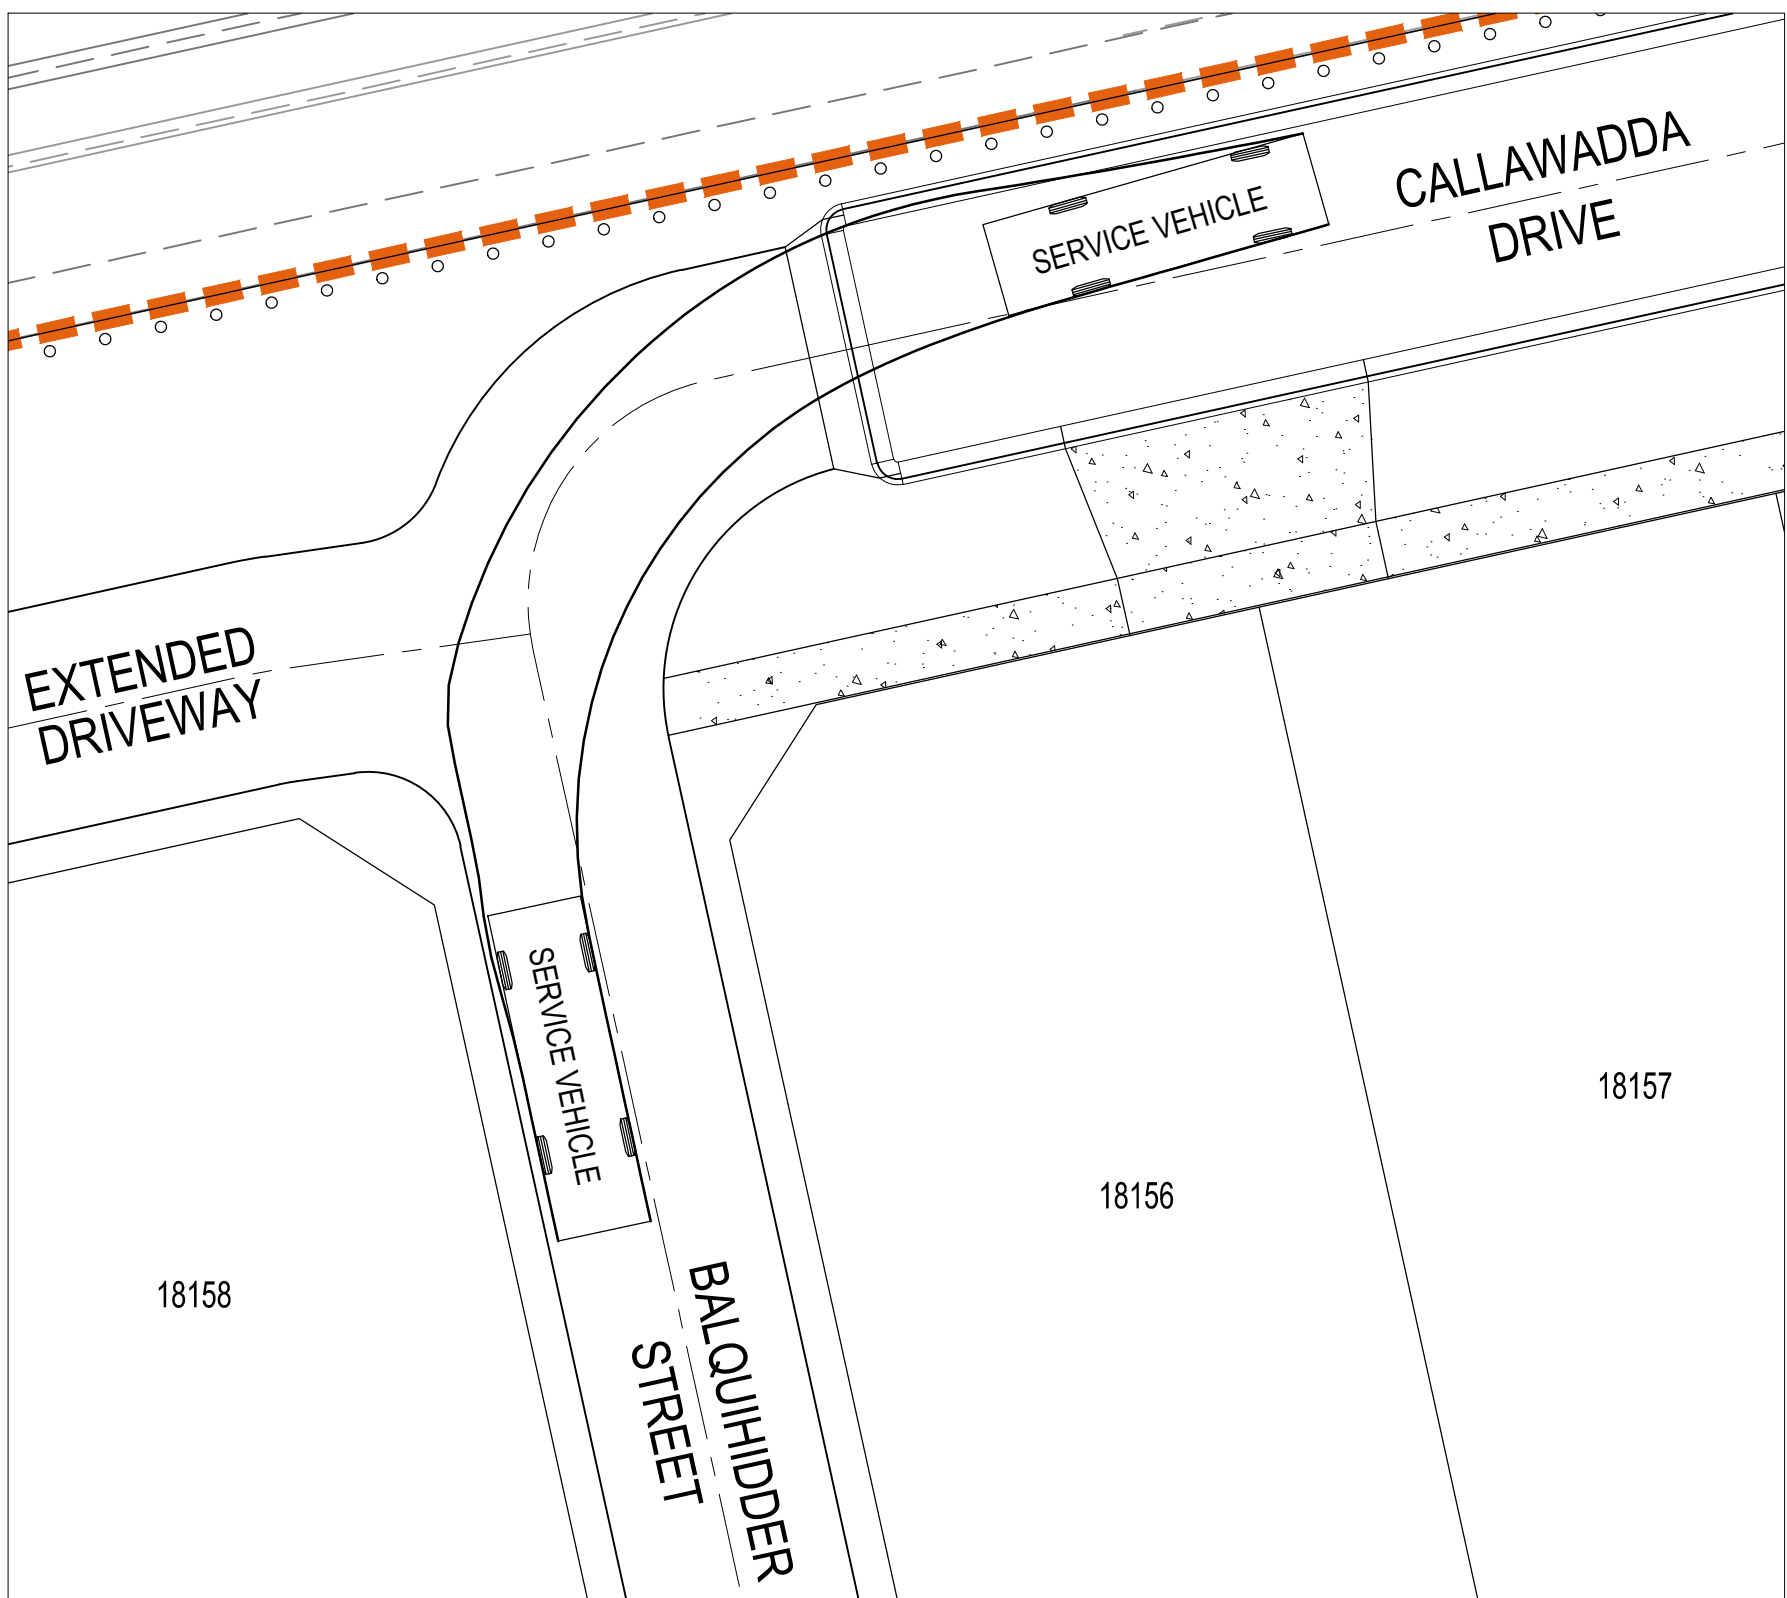


CALLAWADDA DRIVE - BALQUIHIDDER STREET TURN PATH LAYOUT 2

LEGEND

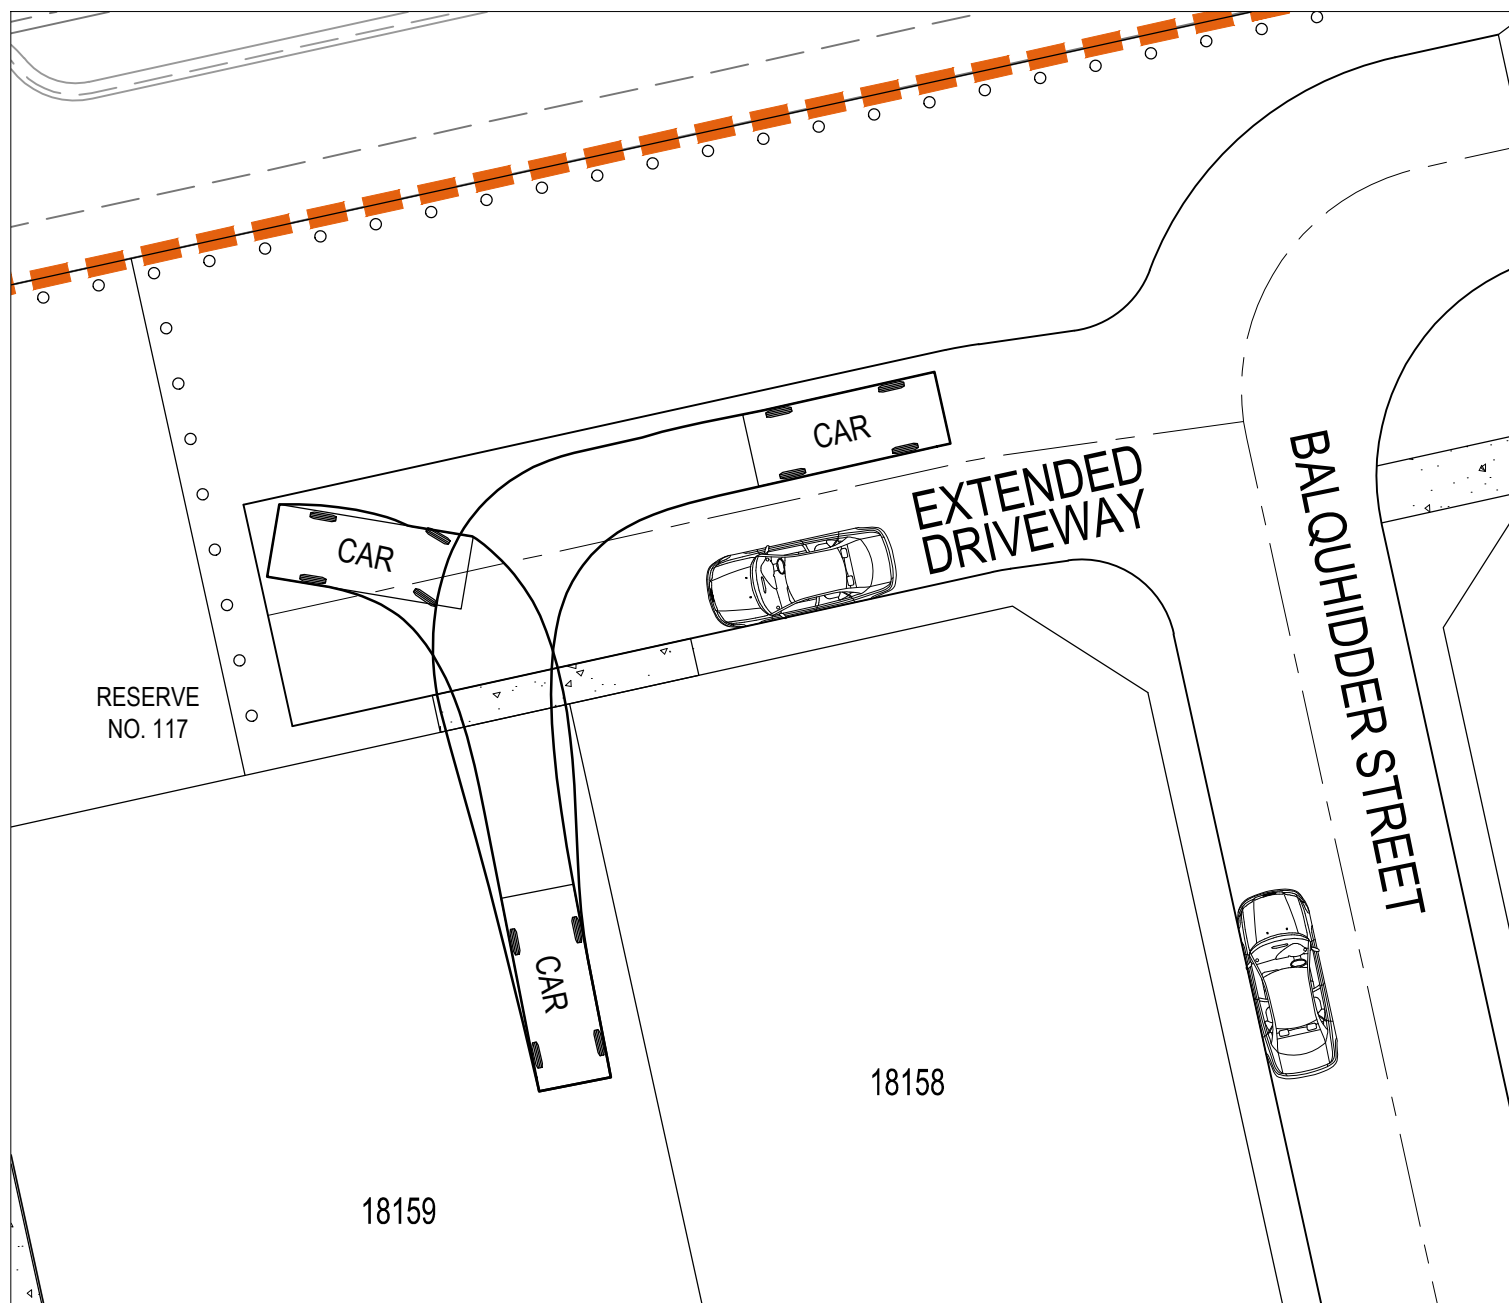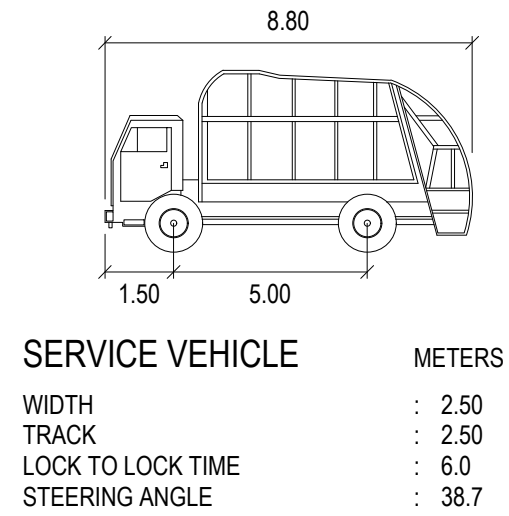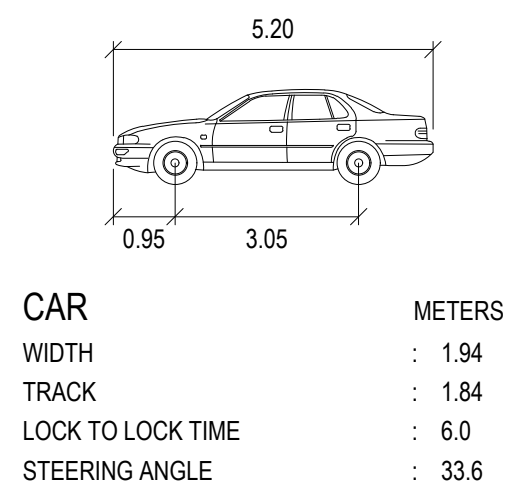


EXTENDED DRIEWAY - BALQUIHIDDER STREET TURN PATH LAYOUT 1

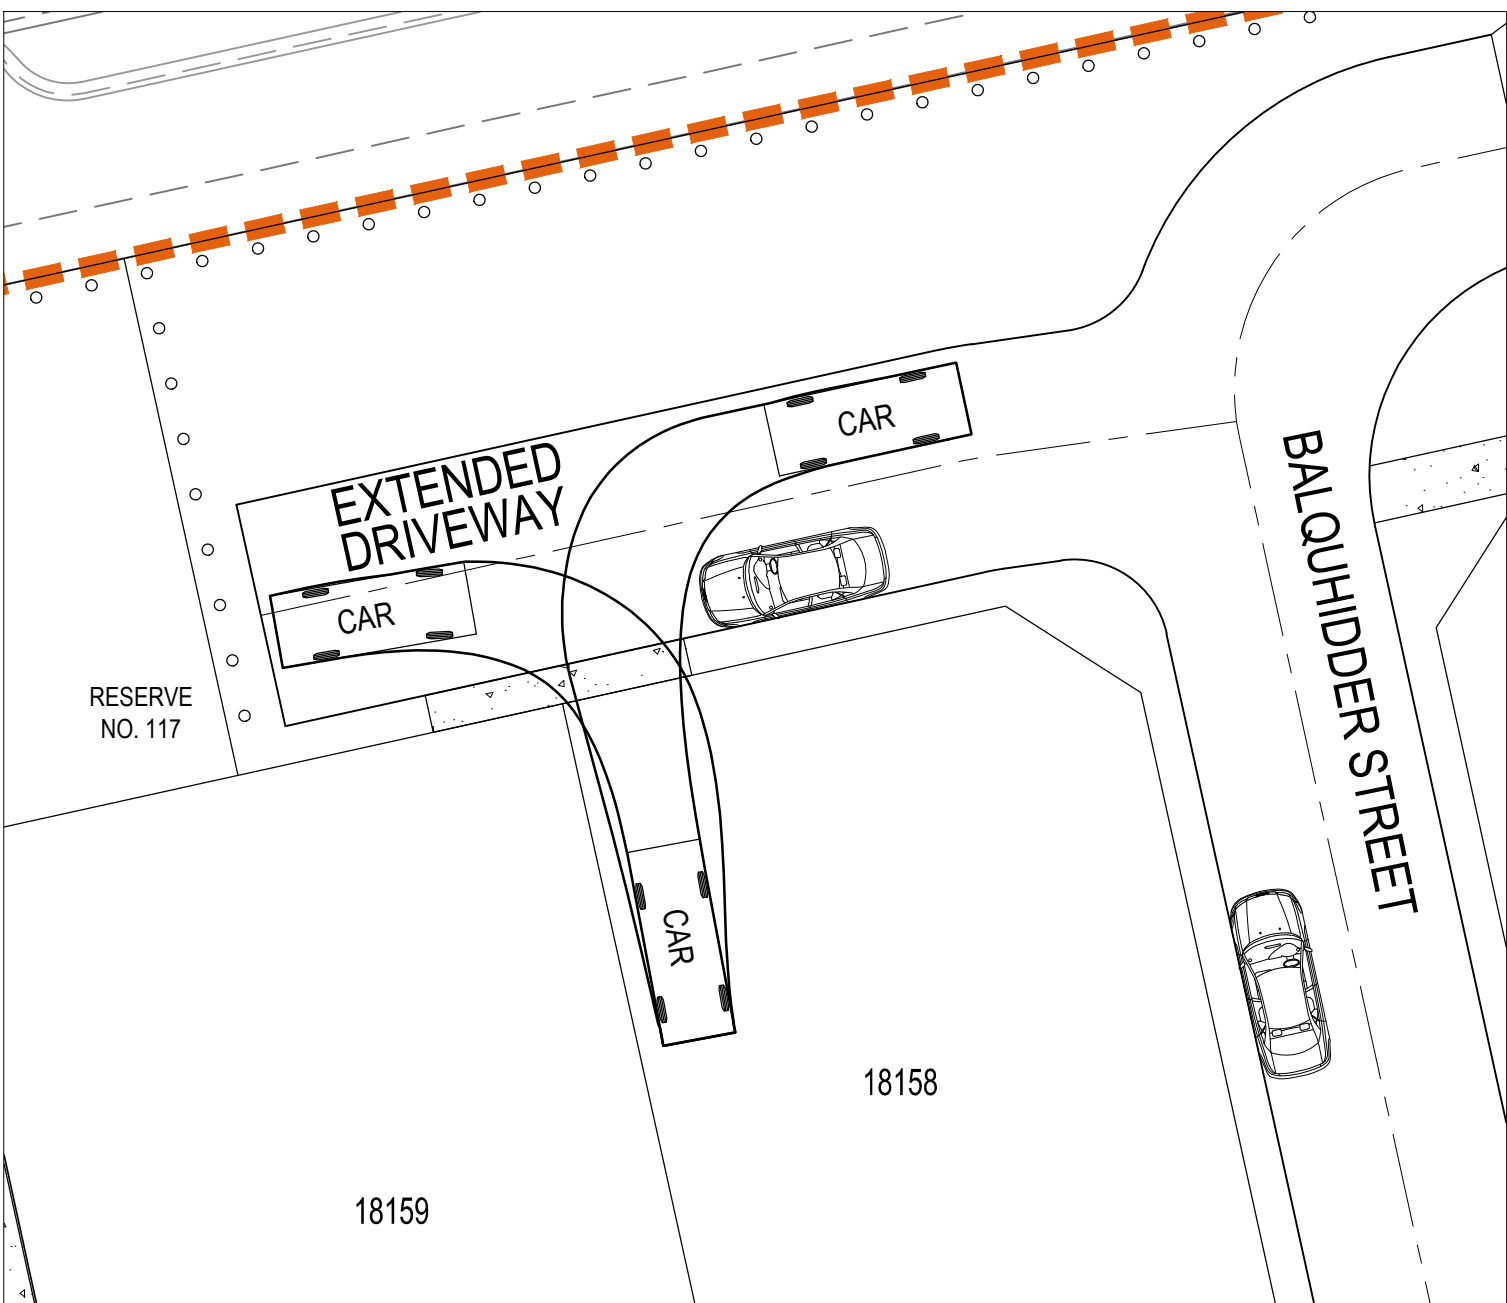

EXTENDED DRIEWAY - BALQUIHIDDER STREET TURN PATH LAYOUT 2

01	ISSUED TO CLIENT FOR REVIEW	CM	ZS	JM	06.12.21
Issue	Description	By	Ckd	PM	Date

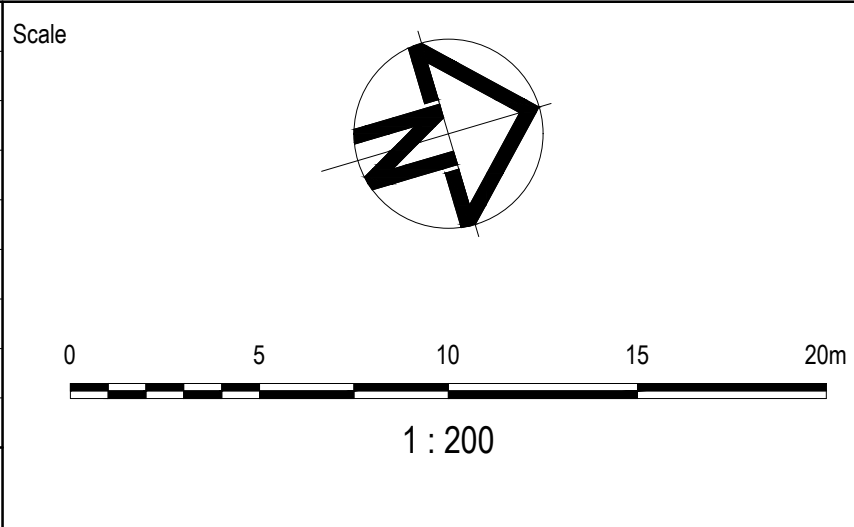

Planner

RD RobertsDay
planning-design-place

Filename C-18D-840-10029435-TurningPathAnalysis.dwg

Client

RESIMAX
GROUP


Status	FOR INFORMATION NOT TO BE USED FOR CONSTRUCTION		
Checker	Z.STROGUSZ		
Scales	1:200	Original Issue Signatures	
Original Size	A1	Drawn	C.MENEZ
Height Datum	AHD	Designed	K.ANGELES
Grid	MGA	Project Manager	J.MUNRO
© Copyright reserved			

Project	EYNESBURY TOWNSHIP STAGE 18D	
Title	TURNING PATH ANALYSIS PLAN SHEET 4 OF 4	


ARCADIS

Arcadis Australia Pacific Pty Limited
Level 32, 140 William Street
Melbourne VIC 3000
ABN 76 104 485 289
Tel No: +61 3 8623 4000
www.arcadis.com

Drawing No.	Project No.	Issue
C-18D-843	10029435	01

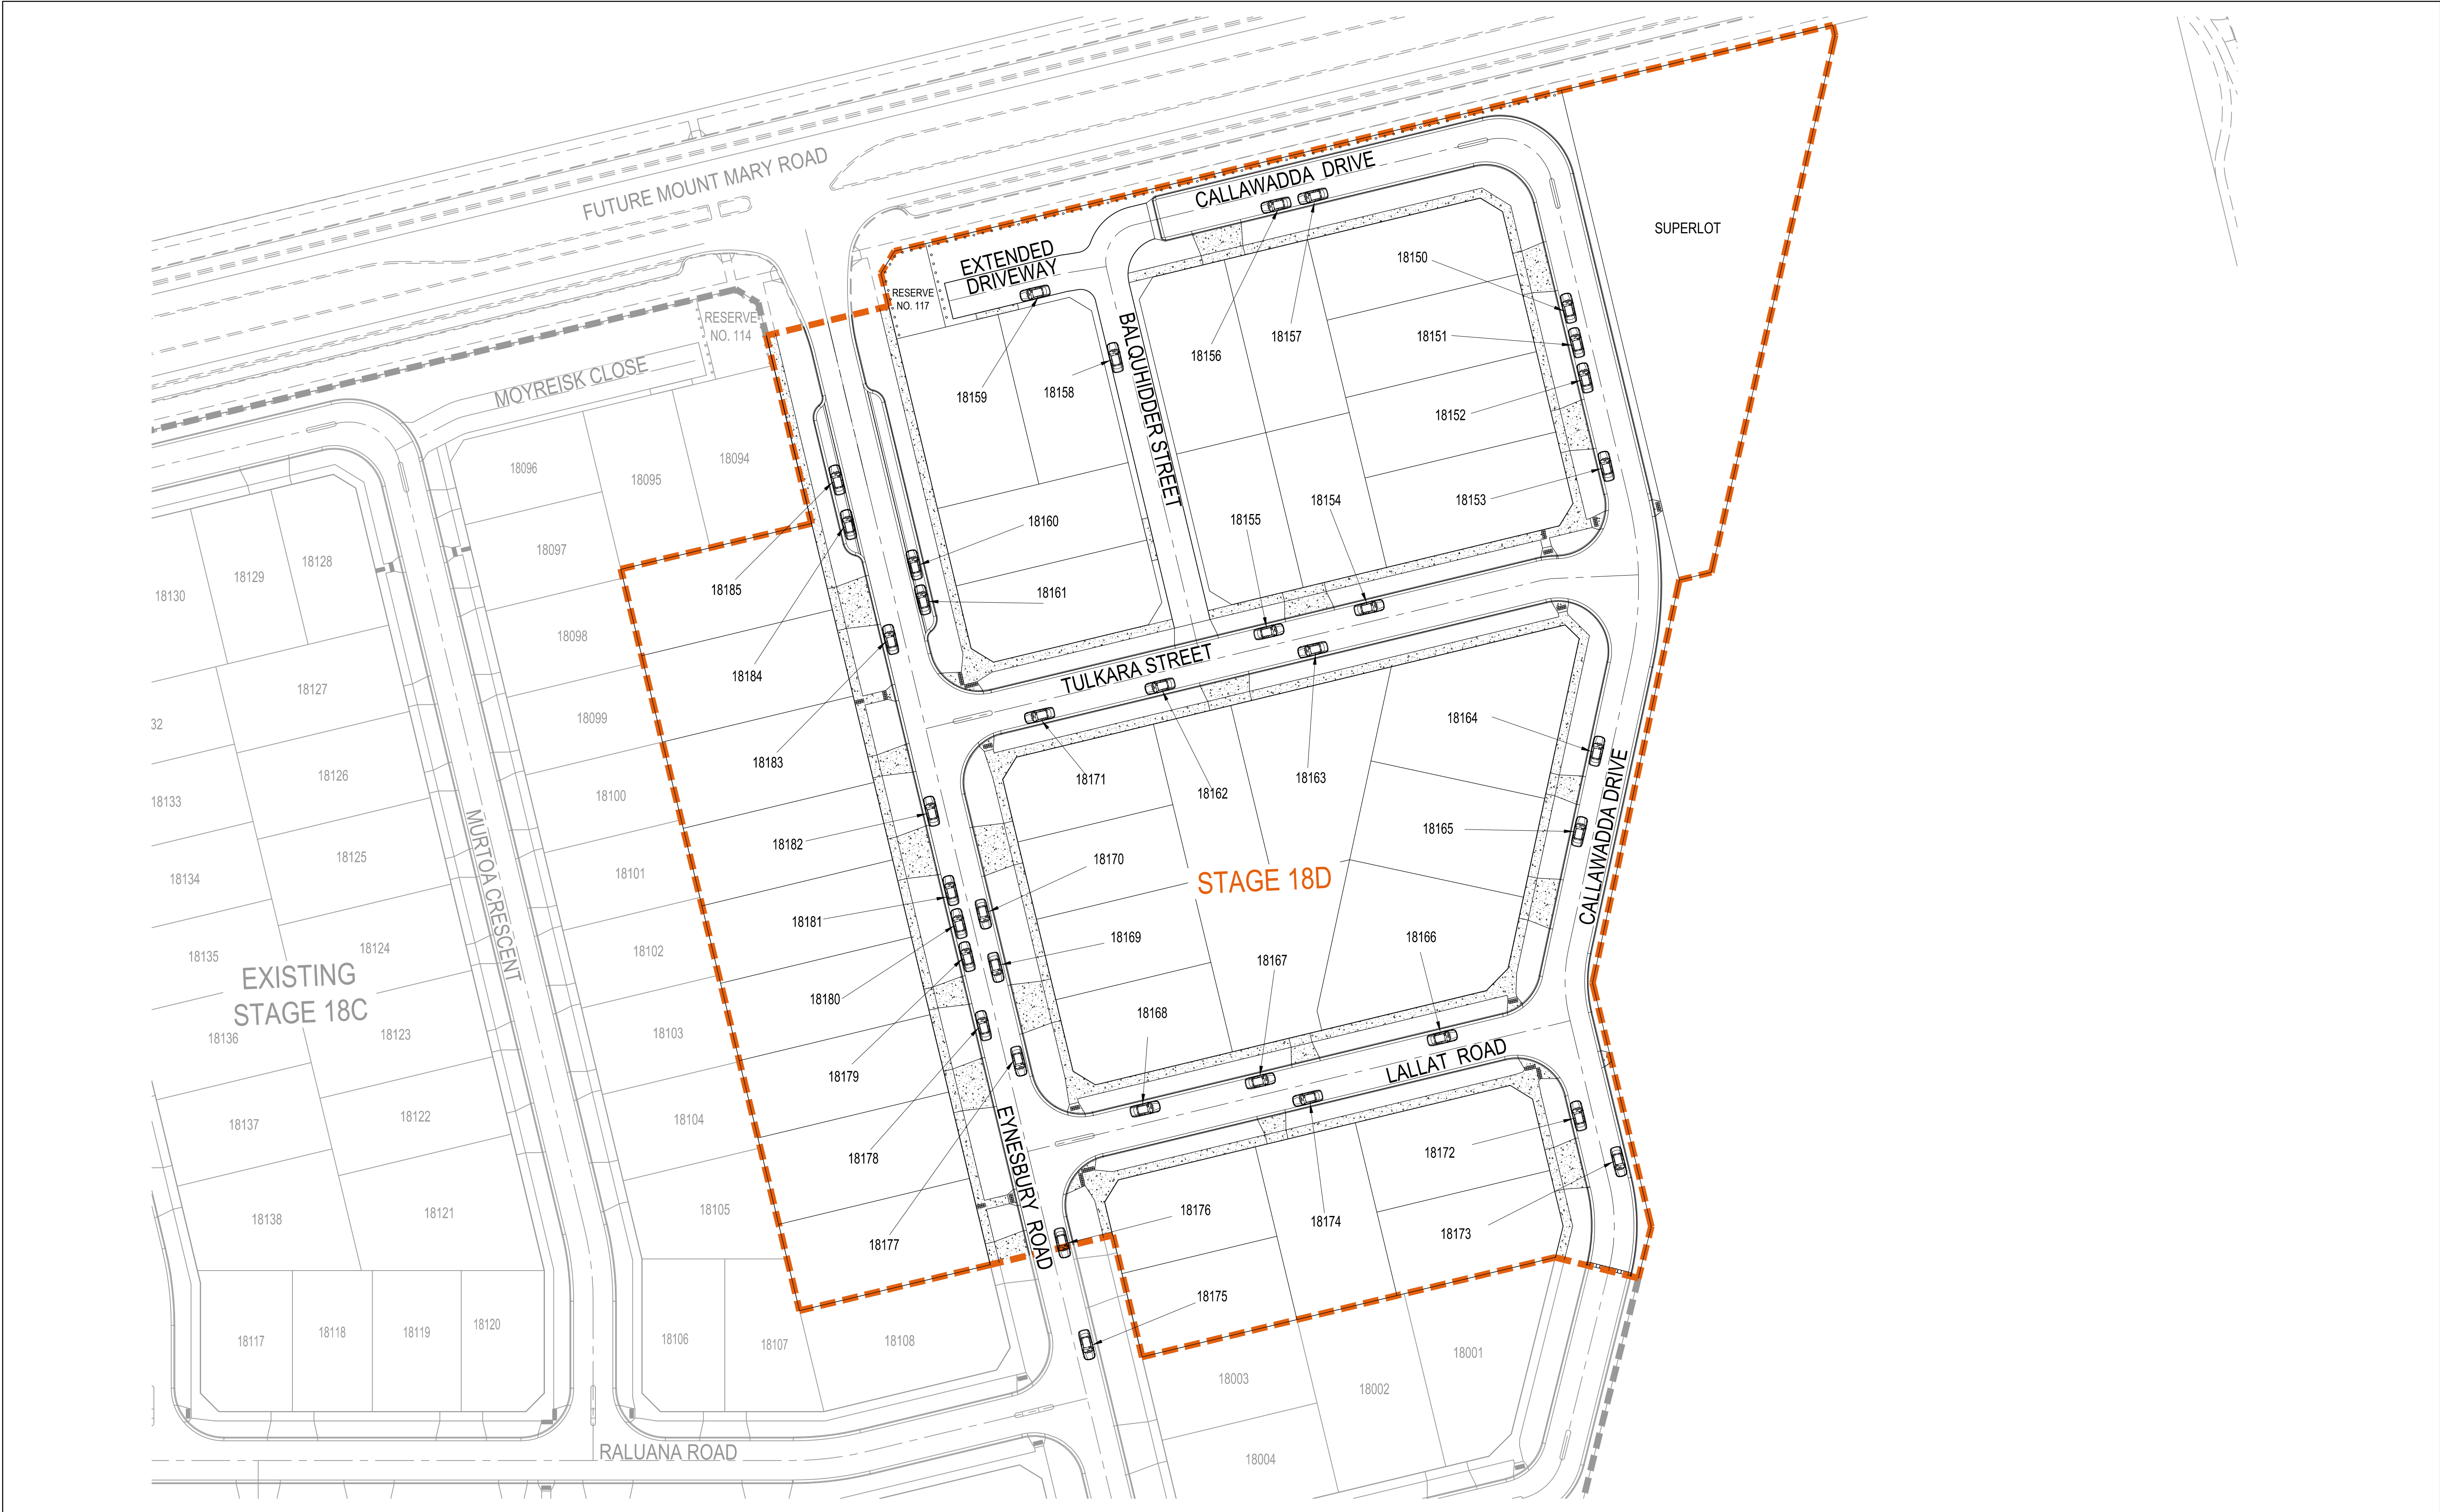

01	ISSUED TO CLIENT FOR REVIEW	CM	ZS	JM	06.12.21
Issue	Description	By	Ckd	PM	Date

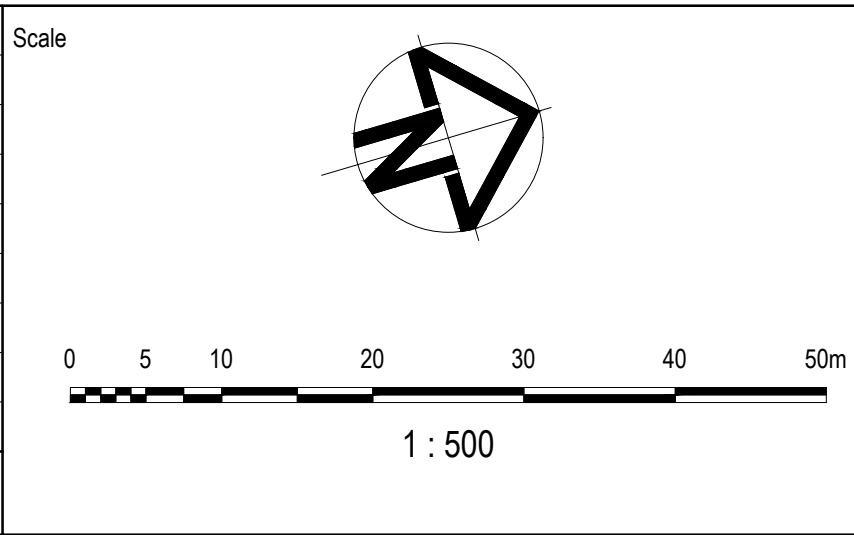

Planner

RD RobertsDay
planning-design-place

Filename C-18D-860-10029435-CarparkLayoutPlans.dwg

Client

RESIMAX
GROUP

Status	FOR INFORMATION NOT TO BE USED FOR CONSTRUCTION		
Checker	Z.STROGUSZ		
Scales	1:500	Original Issue Signatures	
Original Size	A1	Drawn	C.MENEZ
Height Datum	AHD	Designed	K.ANGELES
Grid	MGA	Project Manager	J.MUNRO
© Copyright reserved			

Project	EYNESBURY TOWNSHIP STAGE 18D	
Title	CARPARK LAYOUT PLAN	

ARCADIS

Arcadis Australia Pacific Pty Limited
Level 32, 140 William Street
Melbourne VIC 3000
ABN 76 104 485 289
Tel No: +61 3 8623 4000
www.arcadis.com

Drawing No.	Project No.	Issue
C-18D-860	10029435	01