




	</
--	--	----

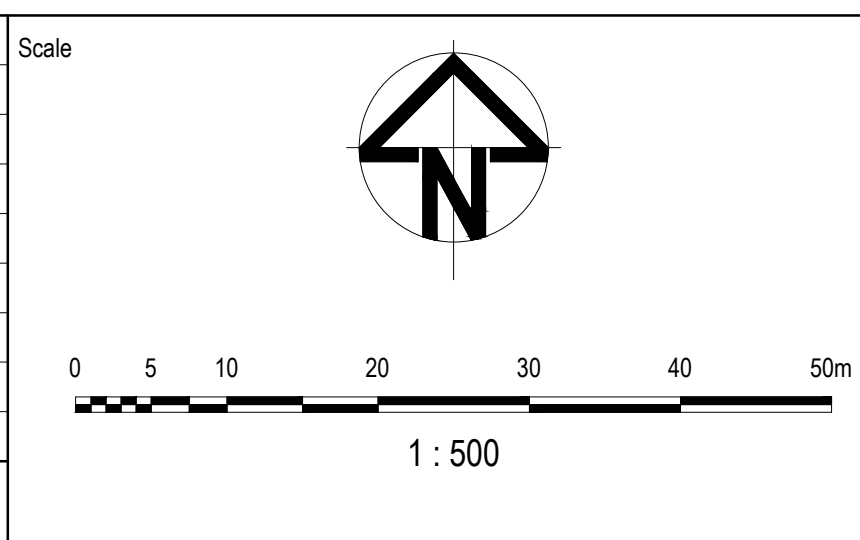

Issue	Description	By	Ckd	PM	Date
02	ISSUED FOR APPROVAL	WB	ZS	SE	23.06.20
01	ISSUED TO CLIENT FOR REVIEW	WB	ZS	SE	02.12.19



Planner

RD RobertsDay
planning-design-place

Client

RESIMAX
GROUP

Filename C-06-802-10029435-FunctionalLayoutPlans.dwg

Status

FOR APPROVAL
NOT FOR CONSTRUCTION

Verifier

Z.STROGUSZ

Scales

1:500

Original Issue Signatures

Drawn W.BUMAGAT

Original Size

A1

Designed R.TAI

Height Datum

AHD

Project Manager S.EISEL

Grid

MGA

© Copyright reserved

Project

EYNESBURY TOWNSHIP
STAGE 6A, 6B, 6C, 6D & 6E
CITY OF MELTON

Title

FUNCTIONAL LAYOUT PLAN
SHEET 2 OF 4

ARCADIS

Arcadis Australia Pacific Pty Limited
Level 32, 140 William Street
Melbourne VIC 3000
ABN 76 104 485 299
Tel No: +61 3 8623 4000
www.arcadis.com

Drawing No.

C-06-802


Project No.

10029435

Issue

02


Last Saved: WBM1953 Date Plotted: 22 Jun 2020 - 01:58PM File Name: C:\12dSW\data\AUS\Y01APP04\10029435-Eynesbury_46ID-DigEng\DA-CAD\IDAC-Drawings\10029435-06-C-06-802-10029435-FunctionalLayoutPlans.dwg

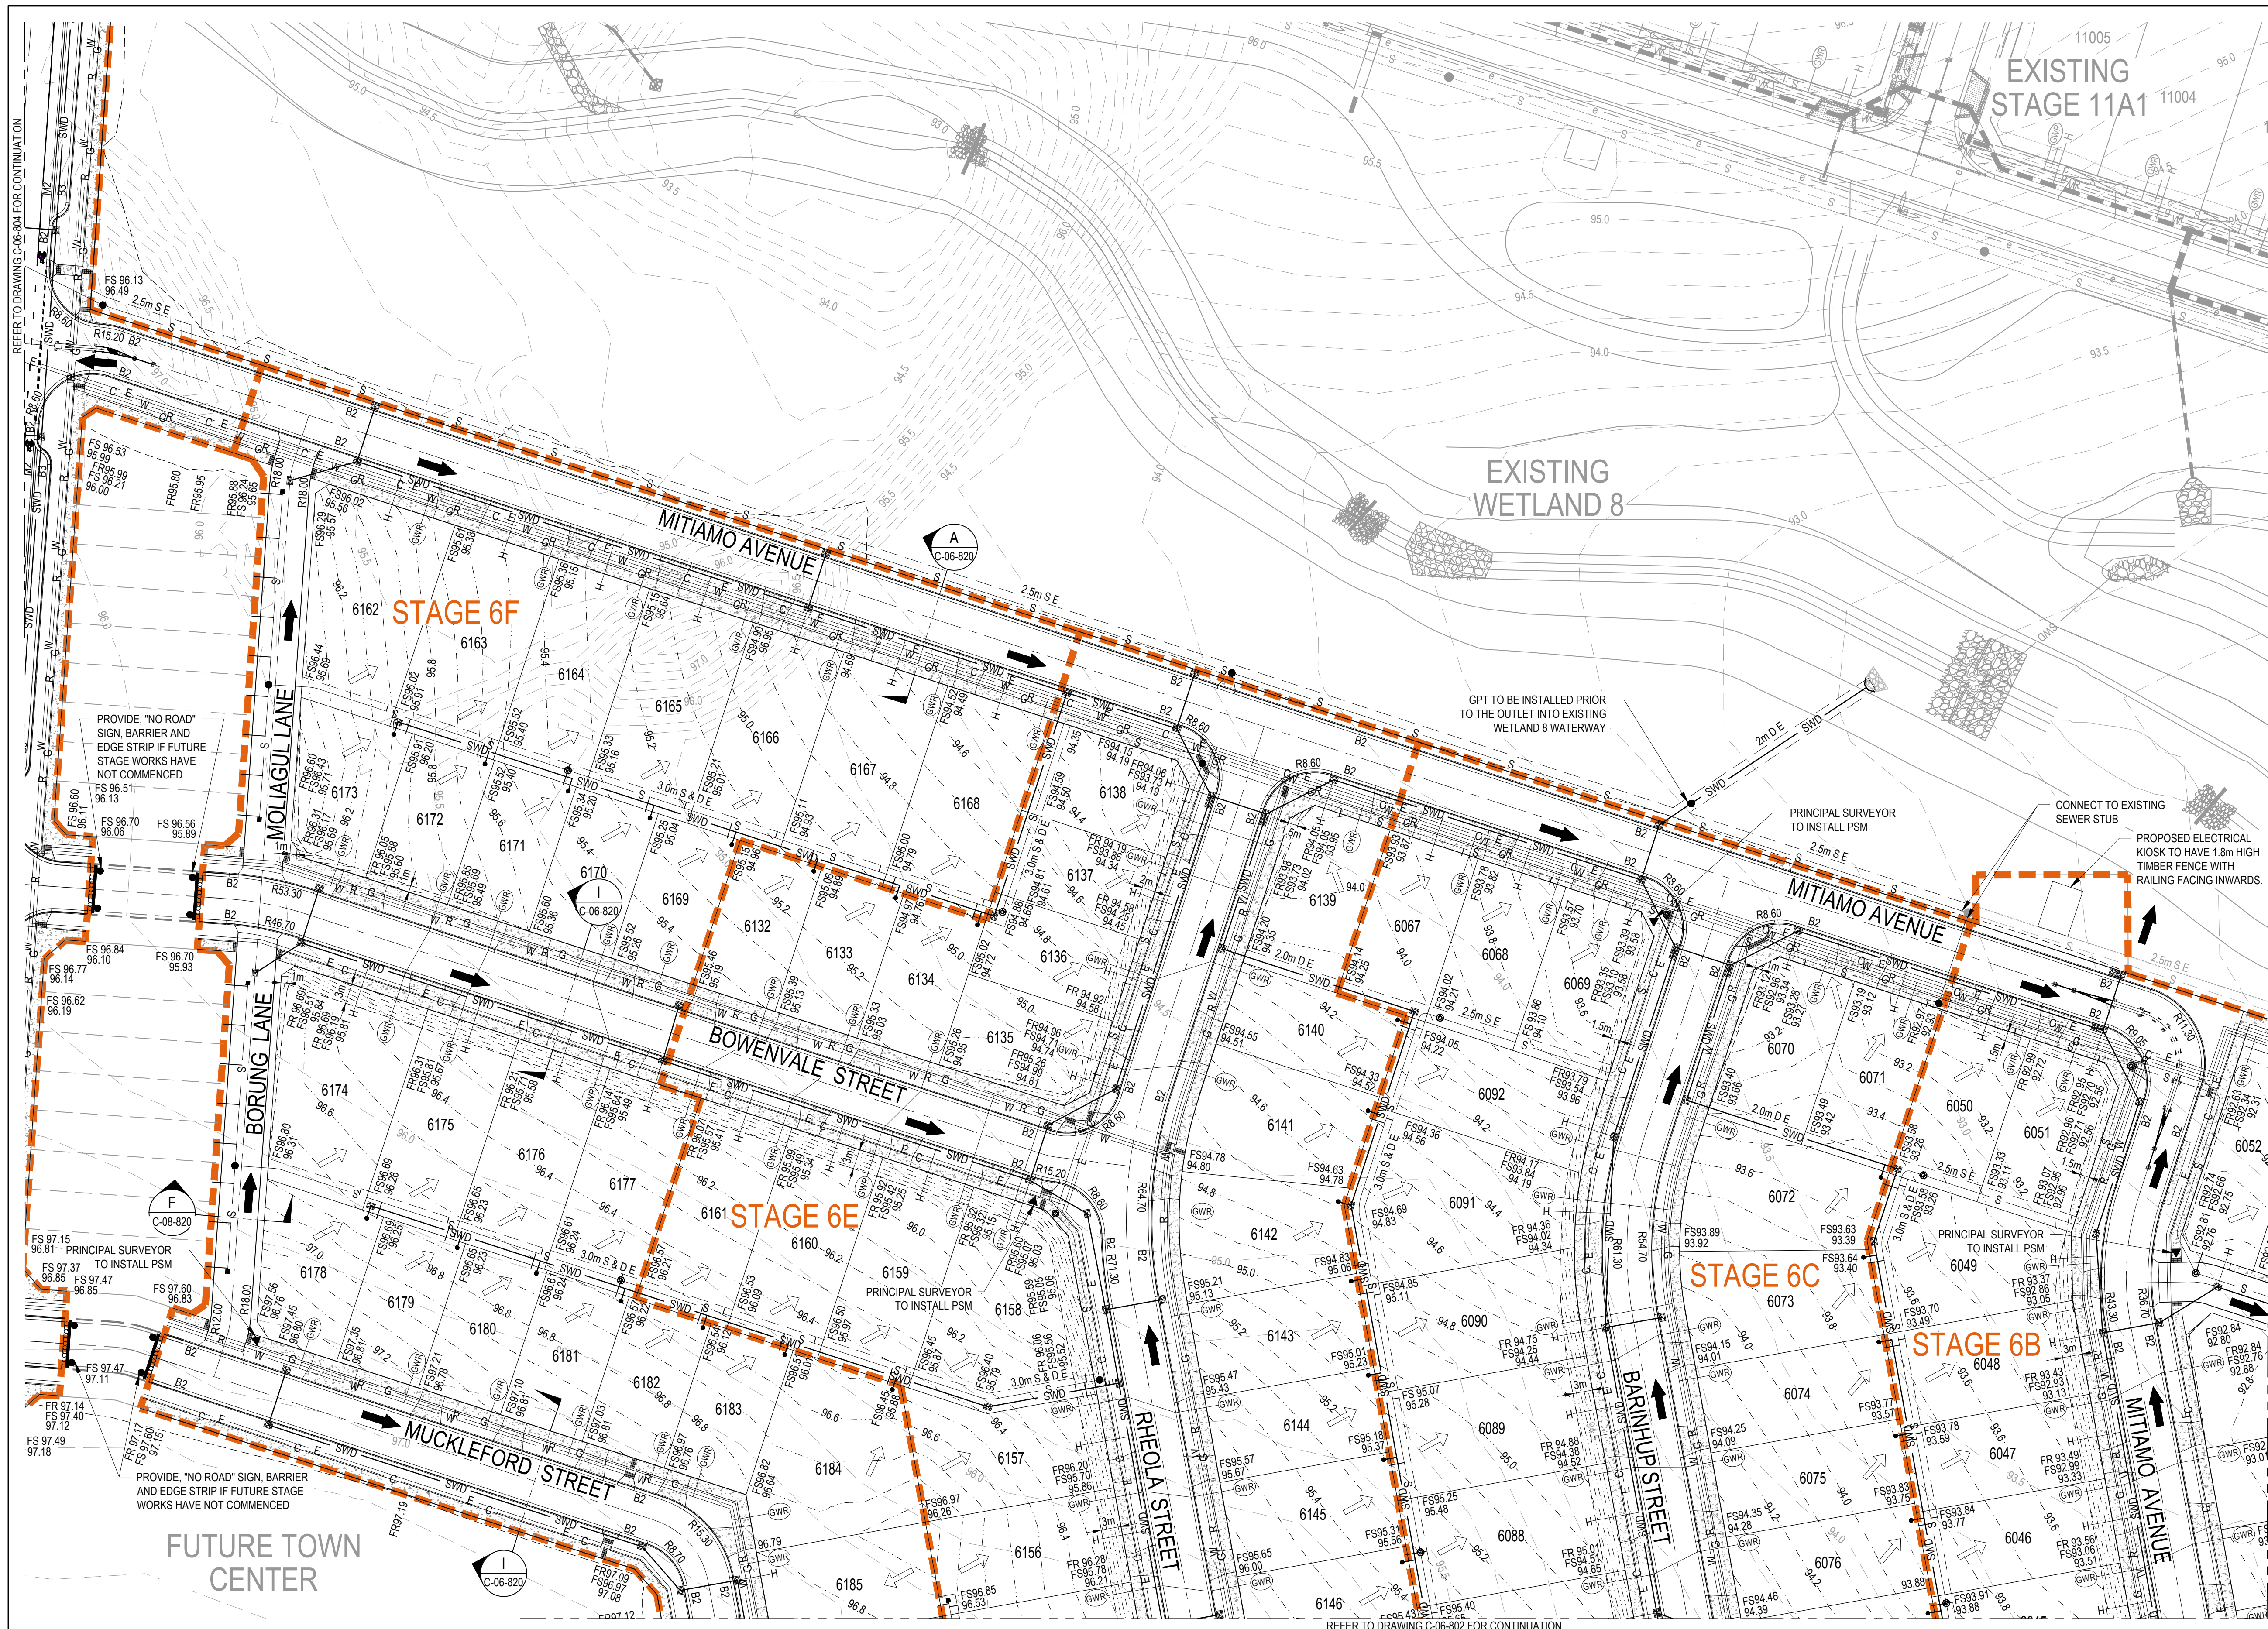

LEGEND	
	PROPOSED STAGE BOUNDARY
	PROPOSED DESIGN CONTOURS
	PROPOSED KERB & CHANNEL
	FALL OF ALLOTMENT
	DIRECTION OF OVERLAND FLOW
	PROPOSED STORMWATER DRAINAGE
	PROPOSED SEWERAGE RETICULATION
	PROPOSED WATER RETICULATION
	PROPOSED RECYCLED WATER RETICULATION
	PROPOSED ELECTRICITY UNDER GROUND
	PROPOSED COMMUNICATIONS
	PROPOSED GAS RETICULATION
	PROPOSED DRAINAGE INLET
	PROPOSED CONCRETE FOOTPATH/DRIVEWAY
	PROPOSED SHARED PATH
	PROPOSED GAS / CLASS A / POTABLE WATER HOUSE CONNECTION
	BOLLARD
	FINISHED RIDGE LEVEL
	FINISHED SURFACE LEVEL
	EXISTING SURFACE LEVEL
	PROPOSED RIDGE LINE
	EXISTING STAGE BOUNDARY
	EXISTING SURFACE CONTOURS
	EXISTING STORMWATER DRAINAGE
	EXISTING SEWER RETICULATION
	EXISTING WATER RETICULATION
	EXISTING RECYCLED WATER RETICULATION
	EXISTING ELECTRICITY UNDER GROUND
	EXISTING COMMUNICATIONS
	EXISTING GAS RETICULATION
	EXISTING SWALE
	FUTURE STORMWATER DRAINAGE
	FUTURE SEWER RETICULATION
	EXISTING TREES TO BE RETAINED
	EXISTING TREES TO BE REMOVED

NOTES:
1. PROPOSED SURFACE LEVELS SHOWN ARE SUBJECT TO CHANGE UPON DETAILED DESIGN.

Issue	Description	By	Ckd	PM	Date
02	ISSUED FOR APPROVAL	WB	ZS	SE	23.06.20
01	ISSUED TO CLIENT FOR REVIEW	WB	ZS	SE	02.12.19

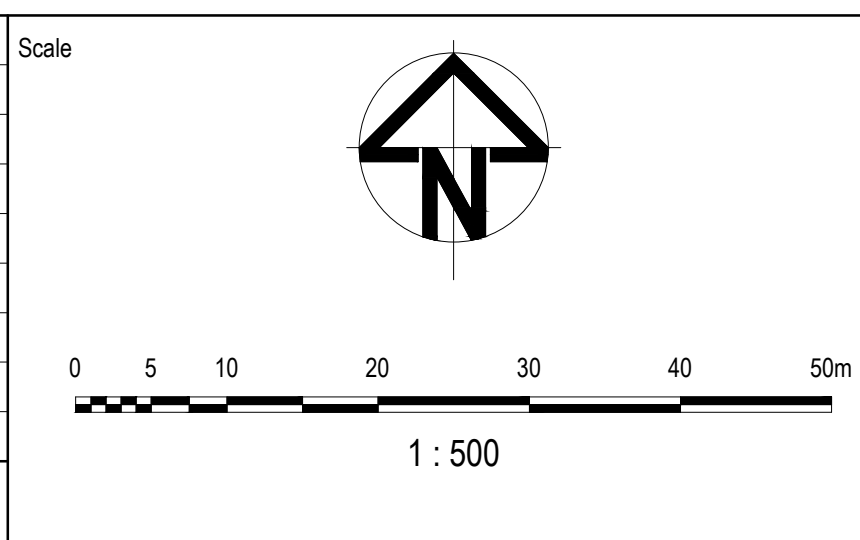

Planner

RD RobertsDay
planning-design-place

Client

RESIMAX
GROUP

Filename C-06-803-10029435-FunctionalLayoutPlans.dwg



Status	FOR APPROVAL NOT FOR CONSTRUCTION	
Verifier	Z.STROGUSZ	
Scales	1:500	Original Issue Signatures
Original Size	A1	Drawn W.BUMAGAT
Height Datum	AHD	Designed R.TAI
Grid	MGA	Project Manager S.EISEL
© Copyright reserved		

Project	EYNESBURY TOWNSHIP STAGE 6A, 6B, 6C, 6D & 6E CITY OF MELTON	
Title	FUNCTIONAL LAYOUT PLAN SHEET 3 OF 4	

ARCADIS


Arcadis Australia Pacific Pty Limited
Level 32, 140 William Street
Melbourne VIC 3000
ABN 76 104 485 289
Tel No: +61 3 8623 4000
www.arcadis.com

Drawing No. C-06-803 — Project No. 10029435 — Issue 02

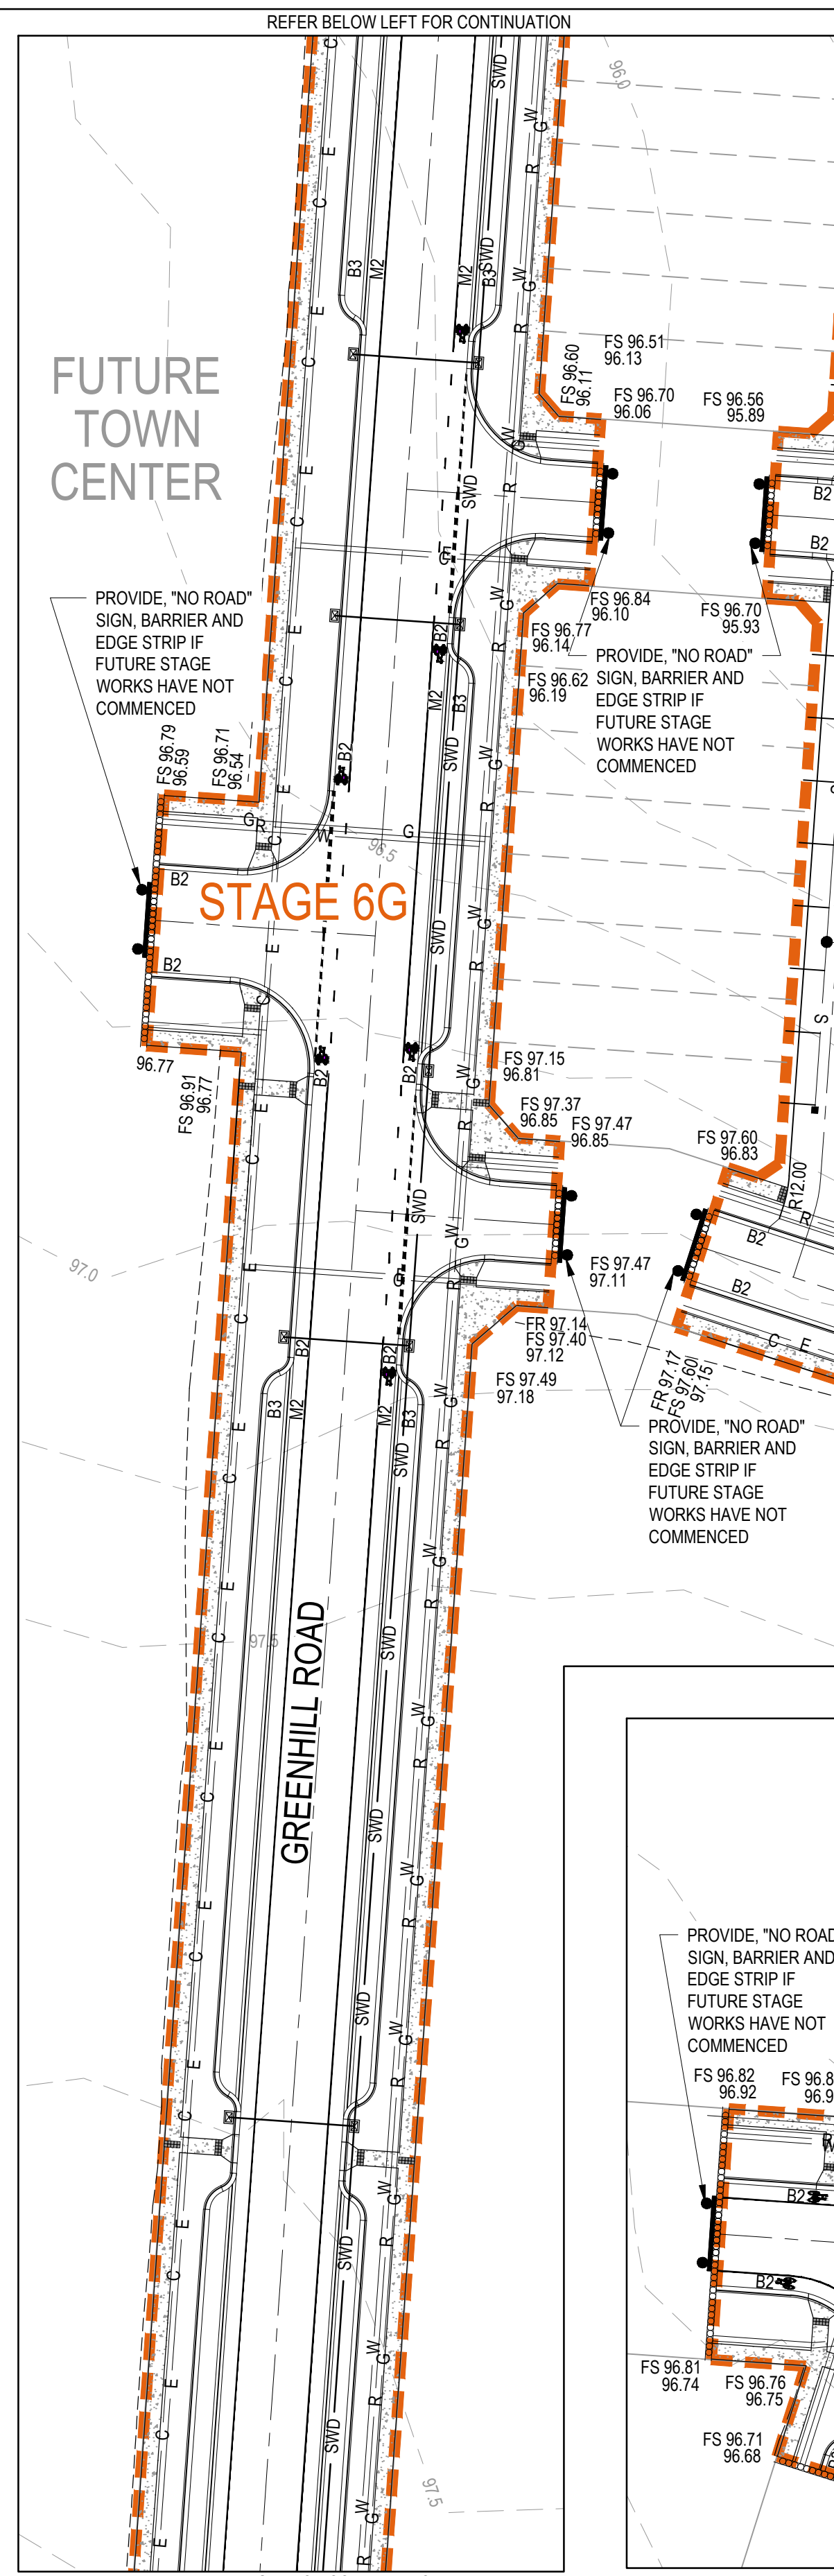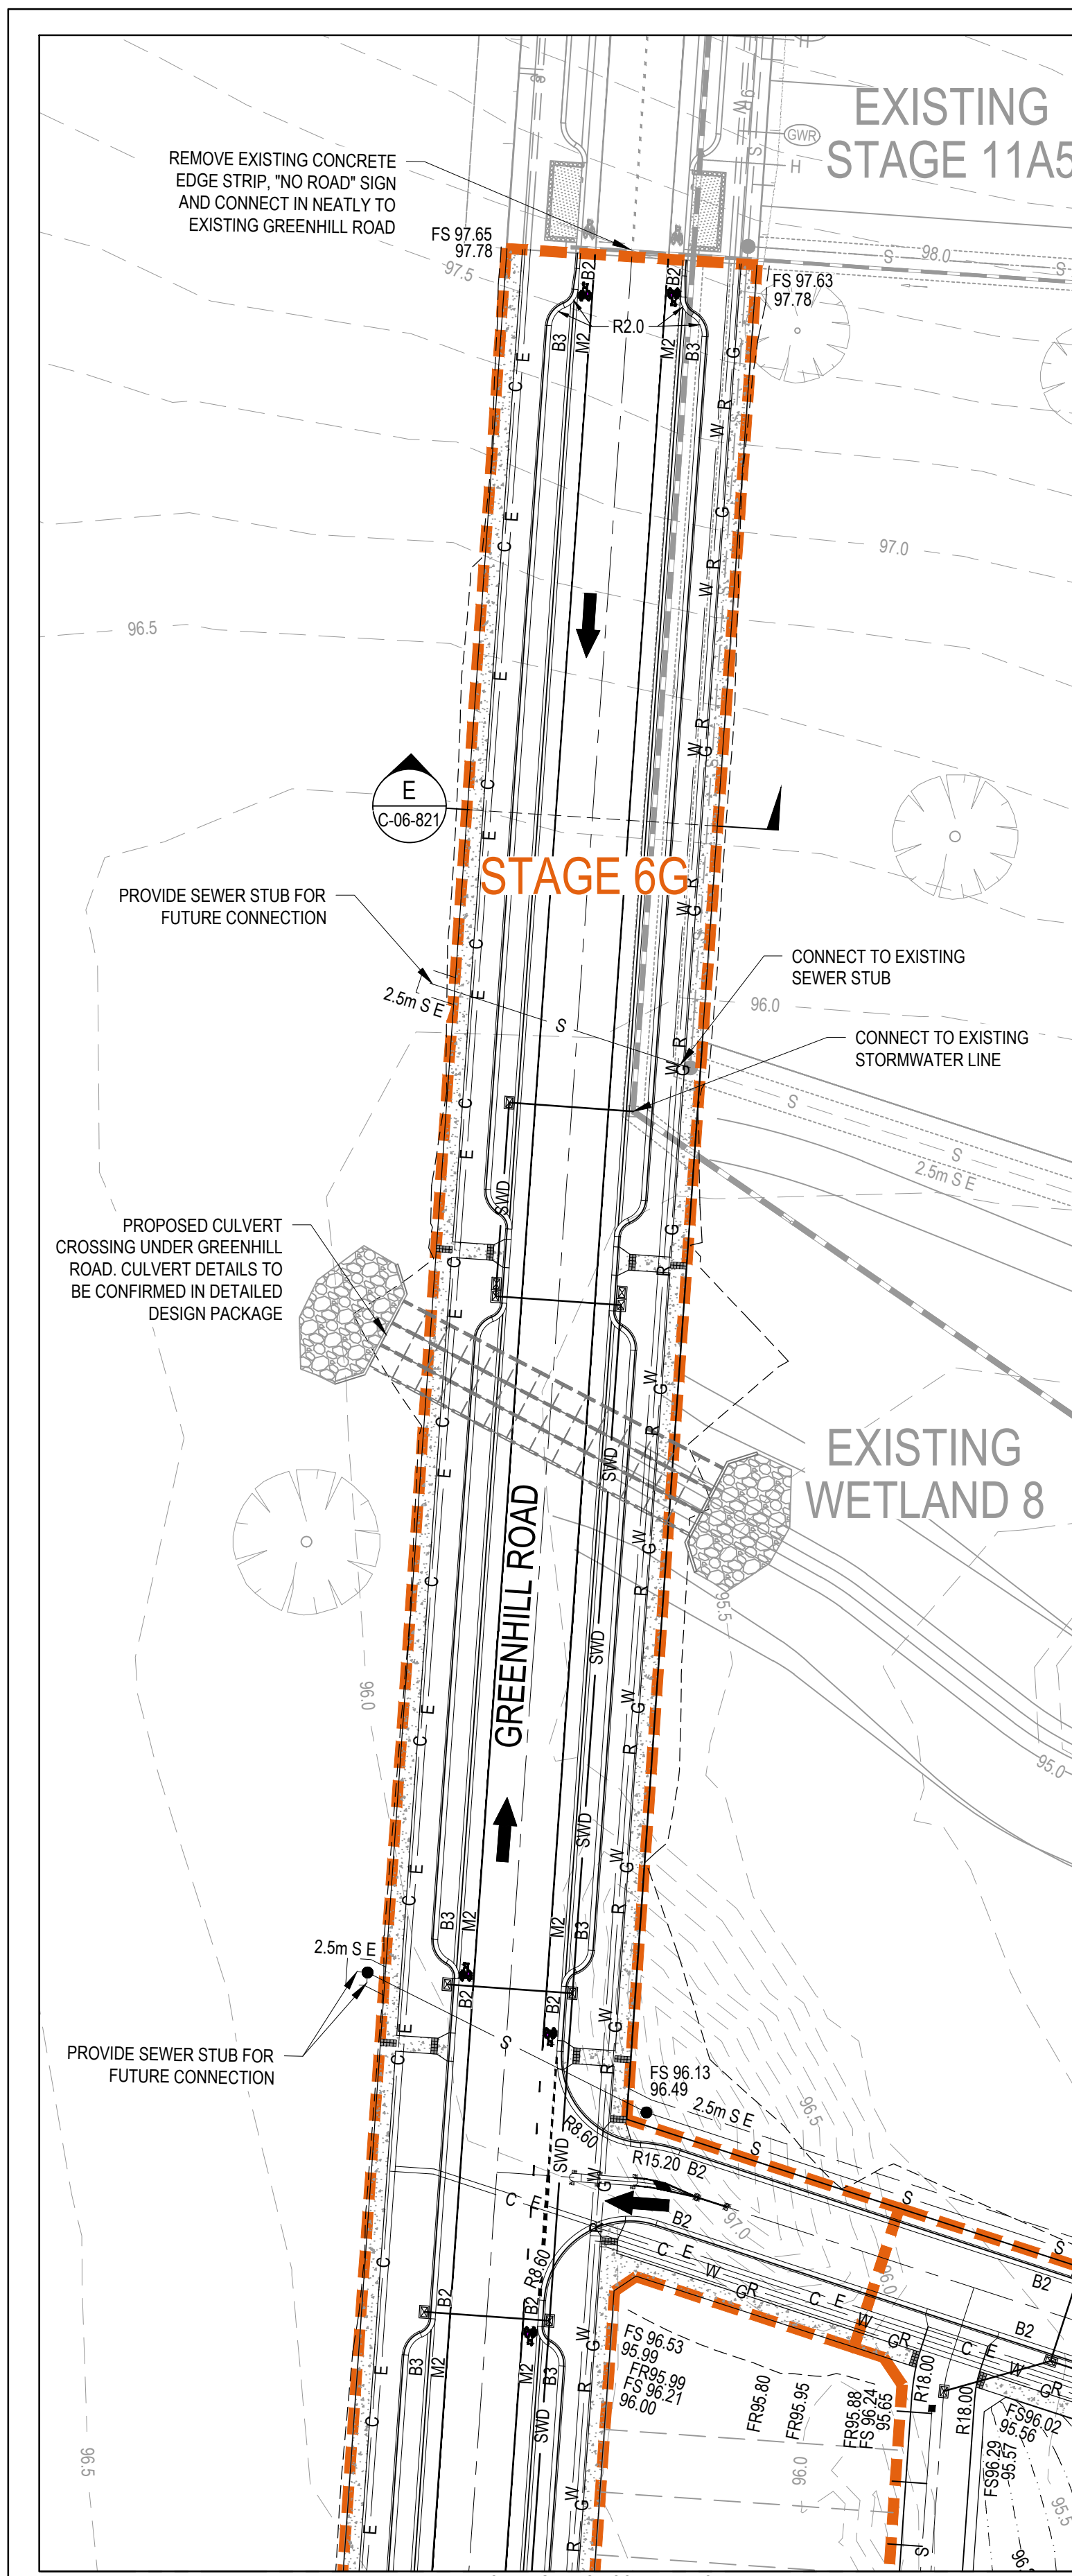

ROAD NAME	ROAD CLASSIFICATION	RESERVE WIDTH (m)	ROAD WIDTH			KERB TYPE		VERGE WIDTH(m)	
			LIP to LTP	INV to INV	BACK to BACK	NTH/WEST	STH/EAST	NTH/WEST	STH/EAST
MOOLORT CRESNET (LOTS 6117-6120)	AS1	14.00	6.60	7.50	7.80	B2	B2	4.10	2.10
MITIAMO AVENUE (LOTS 6051-6162)	AS1	14.00	6.60	7.50	7.80	B2	B2	5.10	1.10
MOOLORT CRESNET (LOTS 6120-6131)	AS1	16.00	6.60	7.50	7.80	B2	B2	4.10	4.10
MITIAMO AVENUE (LOTS 6039-6051)	AS1	16.00	6.60	7.50	7.80	B2	B2	4.10	4.10
RHEOLA STREET	AS1	16.00	6.60	7.50	7.80	B2	B2	4.10	4.10
BOWENVALE STREET	AS1	16.00	6.60	7.50	7.80	B2	B2	4.10	4.10
MUCKLEFORD STREET	AS1	16.00	6.00	7.50	7.80	B2	B2	4.10	4.10
BARINHUP STREET	AS1	16.00	6.60	7.50	7.80	B2	B2	4.10	4.10
REDBANK STREET	AS1	16.00	6.60	7.50	7.80	B2	B2	4.10	4.10
TRANAGULLA STREET	AS1	16.00	6.60	7.50	7.80	B2	B2	4.10	4.10
GREENHILL ROAD	AS2	24.00	9.80	10.70	11.00	B2	B2	6.50	6.50
WOODSTOCK DRIVE	AS2	17.60	6.60	7.50	7.80	B2	B2	4.15	5.65
MAJORCA LANE	AL	8.00	4.00	-	-	-	-	1.00	1.00
GLENALBYN LANE	AL	8.00	4.00	-	-	-	-	1.00	1.00
BORUNG LANE	AL	8.00	4.00	-	-	-	-	1.00	1.00
MOLIAGUL LANE	AL	8.00	4.00	-	-	-	-	1.00	1.00


ROAD NAME	SERVICES OFFSET SCHEDULE									
	GAS		RECYCLED WATER		WATER		TELECOMMS		ELEC	
	SIDE	OFFSET (m)	SIDE	OFFSET (m)	SIDE	OFFSET (m)	SIDE	OFFSET (m)	SIDE	OFFSET (m)
MOOLORT CRESNET (LOTS 6117-6120)	W/N	1.80	W/N	2.30	W/N	2.80	W/S	0.40	W/S	0.90
MITIAMO AVENUE (LOTS 6051-6162)	S	1.80	S	2.30	S	2.80	S	3.30	S	3.80
MOOLORT CRESNET (LOTS 6120-6131)	W	1.80	W	2.30	W	2.80	E	1.80	E	2.30
MITIAMO AVENUE (LOTS 6039-6051)	W	1.80	W	2.30	W	2.80	E	1.70	E	2.20
RHEOLA STREET	E	1.80	E	2.30	E	2.80	W	1.70	W	2.20
BOWENVALE STREET	N	1.80	N	2.30	N	2.80	S	1.70	S	2.20
MUCKLEFORD STREET	E/N	1.80	E/N	2.30	E/N	2.80	W/S	1.70	W/S	2.20
BARINHUP STREET	E	1.80	E	2.30	E	2.80	W	1.70	W	2.20
REDBANK STREET	W	1.80	W	2.30	W	2.80	E	1.70	E	2.20
TRANAGULLA STREET	E	1.80	E	2.30	E	2.80	W	1.70	W	2.20
GREENHILL ROAD	E	1.70	E	2.20	E	2.70	W	1.80	W	2.30
WOODSTOCK DRIVE	N	1.80	N	2.30	N	2.80	S	3.25	S	3.75
LAANECORRIE WALK	S	1.10	S	1.50	S	1.90	S	2.40	S	2.90
TIMOR WALK	S	1.10	S	1.50	S	1.90	S	2.40	S	2.90

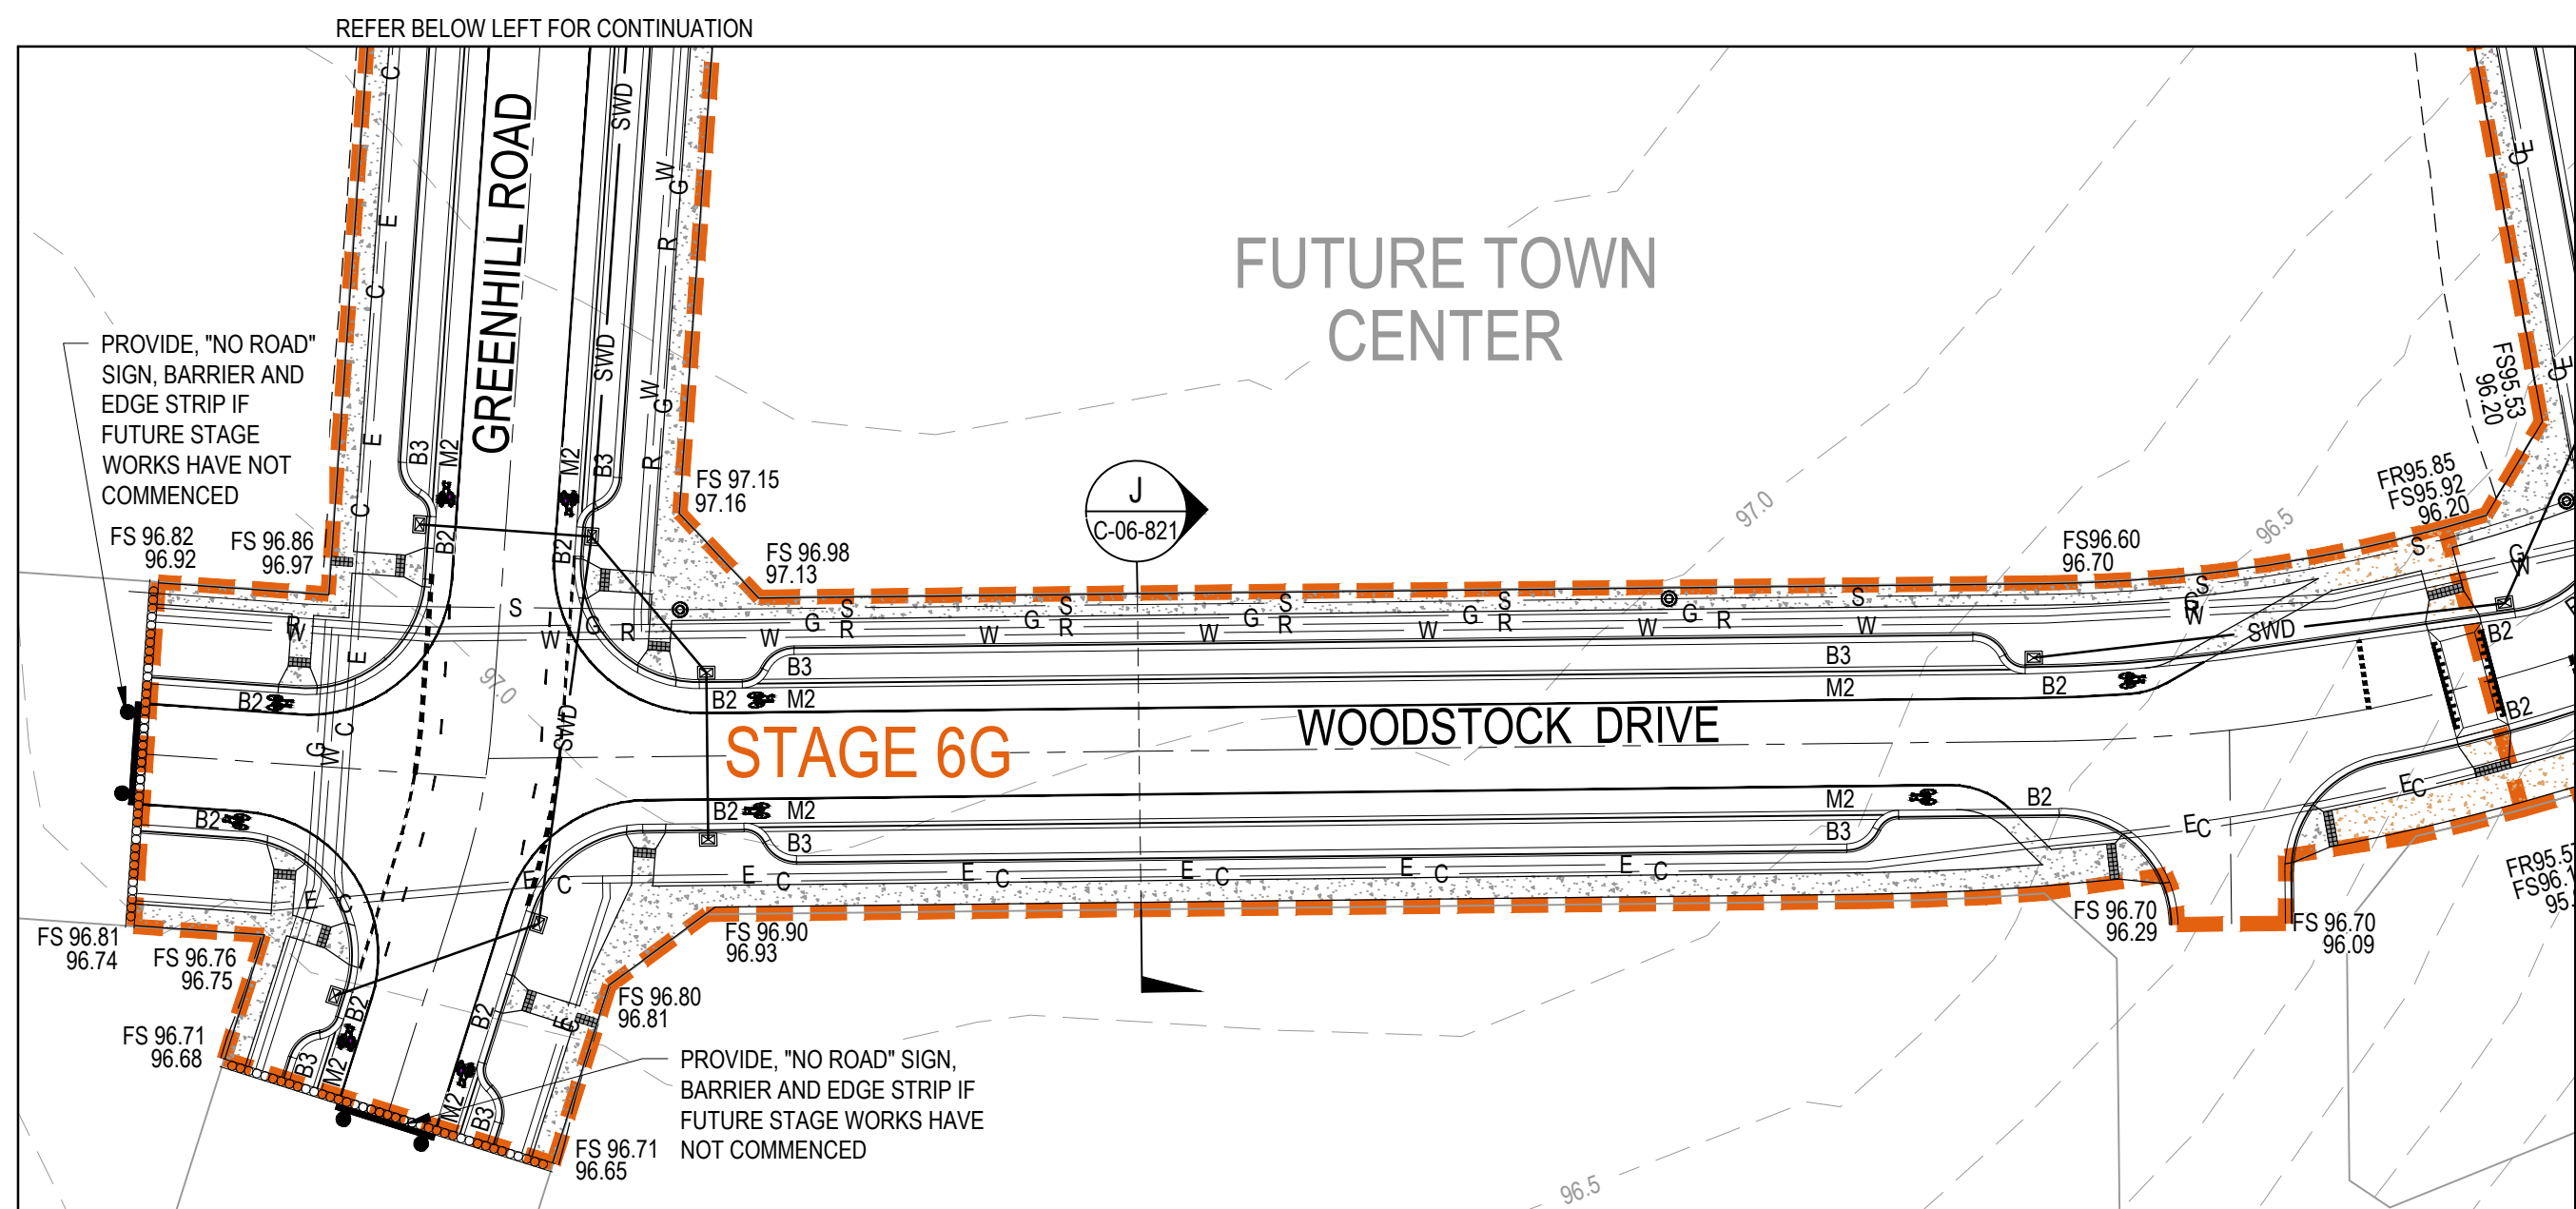

LEGEND	
	PROPOSED STAGE BOUNDARY
	PROPOSED DESIGN CONTOURS
	PROPOSED KERB & CHANNEL
	FALL OF ALLOTMENT
	DIRECTION OF OVERLAND FLOW
	PROPOSED STORMWATER DRAINAGE
	PROPOSED SEWERAGE RETICULATION
	PROPOSED WATER RETICULATION
	PROPOSED RECYCLED WATER RETICULATION
	PROPOSED ELECTRICITY UNDER GROUND
	PROPOSED COMMUNICATIONS
	PROPOSED GAS RETICULATION
	PROPOSED DRAINAGE INLET
	PROPOSED CONCRETE FOOTPATH/DRIVEWAY
	PROPOSED SHARED PATH
	PROPOSED GAS / CLASS A / POTABLE WATER HOUSE CONNECTION
	BOLLARD
	FINISHED RIDGE LEVEL
	FINISHED SURFACE LEVEL
	EXISTING SURFACE LEVEL
	PROPOSED RIDGE LINE
	EXISTING STAGE BOUNDARY
	EXISTING SURFACE CONTOURS
	EXISTING STORMWATER DRAINAGE
	EXISTING SEWER RETICULATION
	EXISTING WATER RETICULATION
	EXISTING RECYCLED WATER RETICULATION
	EXISTING ELECTRICITY UNDER GROUND
	EXISTING COMMUNICATIONS
	EXISTING GAS RETICULATION
	EXISTING SWALE
	FUTURE STORMWATER DRAINAGE
	FUTURE SEWER RETICULATION
	EXISTING TREES TO BE RETAINED
	EXISTING TREES TO BE REMOVED

- NOTES:**
- PROPOSED SURFACE LEVELS SHOWN ARE SUBJECT TO CHANGE UPON DETAILED DESIGN.
 - GREENHILL ROAD AND WOODSTOCK DRIVE WITHIN STAGE 6G ARE CURRENTLY SHOWN IN THEIR ULTIMATE EXTENTS BUT ARE PROPOSED TO BE CONSTRUCTED TO AN INTERIM PROFILE. REFER TO DRAWING C-060-821 FOR INTERIM CROSS SECTIONS.

Issue	Description	By	Ckd	PM	Date
02	ISSUED FOR APPROVAL	WB	ZS	SE	23.06.20
01	ISSUED TO CLIENT FOR REVIEW	WB	ZS	SE	02.12.19

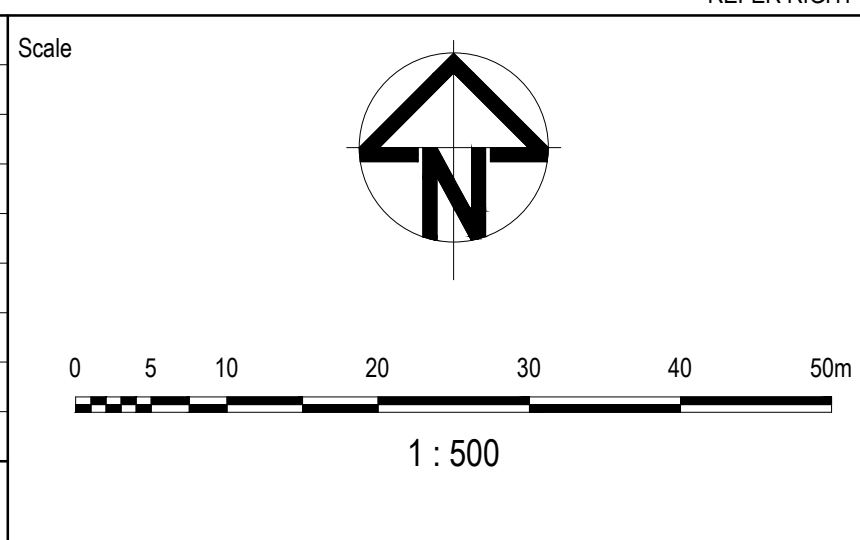

Planner

RD RobertsDay
planning-design-place

Filename C-06-804-10029435-FunctionalLayoutPlans.dwg

Client

RESIMAX
GROUP

Status

FOR APPROVAL
NOT FOR CONSTRUCTION

Verifier
Z.STROGUSZ

Scales
1:500

Original Issue Signatures
Drawn
W.BUMAGAT
Designed
R.TAI
Project Manager
S.EISEL

Original Size
A1

Height Datum
AHD

Grid
MGA

© Copyright reserved

Project

EYNESBURY TOWNSHIP
STAGE 6A, 6B, 6C, 6D & 6E
CITY OF MELTON

Title

FUNCTIONAL LAYOUT PLAN
SHEET 4 OF 4




ARCADIS

Arcadis Australia Pacific Pty Limited
Level 32, 140 William Street
Melbourne VIC 3000
ABN 76 104 485 289
Tel No: +61 3 8623 4000
www.arcadis.com

Drawing No.
C-06-804

Project No.
10029435

Issue
02

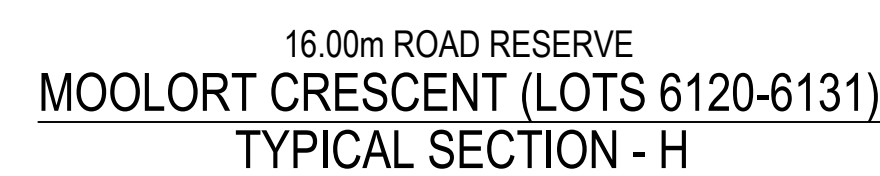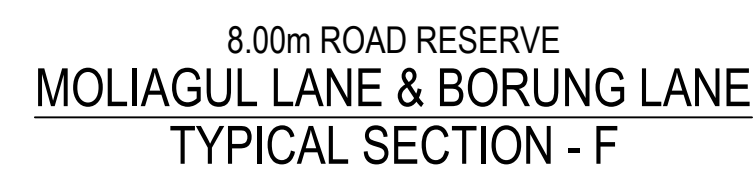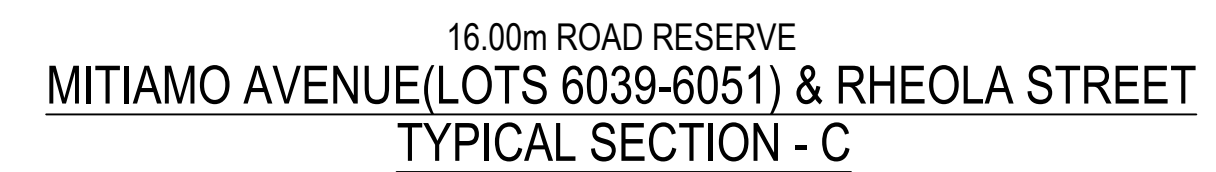

Scale

0 1 2 4 6 8 10m

1 : 100

Client

The logo for Resimax Group features the company name in white, bold, sans-serif capital letters. The word "RESIMAX" is on the top line, and "GROUP" is on the bottom line. The text is set against a solid red rectangular background. The bottom-left corner of this red rectangle is cut off at a 45-degree angle.

Project	EYNEBURY TOWNSHIP STAGE 6A, 6B, 6C, 6D & 6E CITY OF MELTON
Title	TYPICAL ROAD CROSS SECTIONS SHEET 1 OF 2





ARCADIS

Arcadis Australia Pacific Pty Limited
 Level 32, 140 William Street
 Melbourne VIC 3000
 ABN 76 104 485 289

Tel No: +61 3 8623 4000

www.arcadis.com



Drawing No.	Project No.	Issue
C-08-820	10029435	02

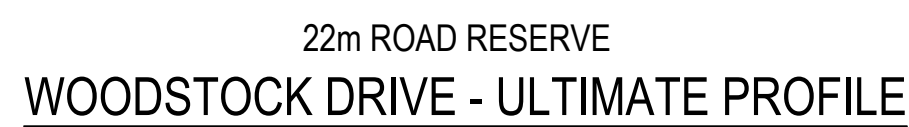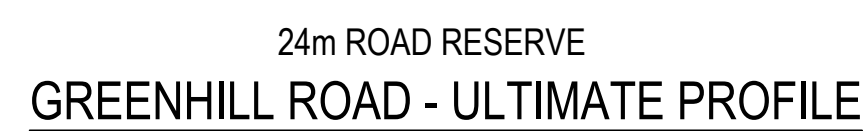


Scale


0 1 2 4 6 8 10m

1 : 100

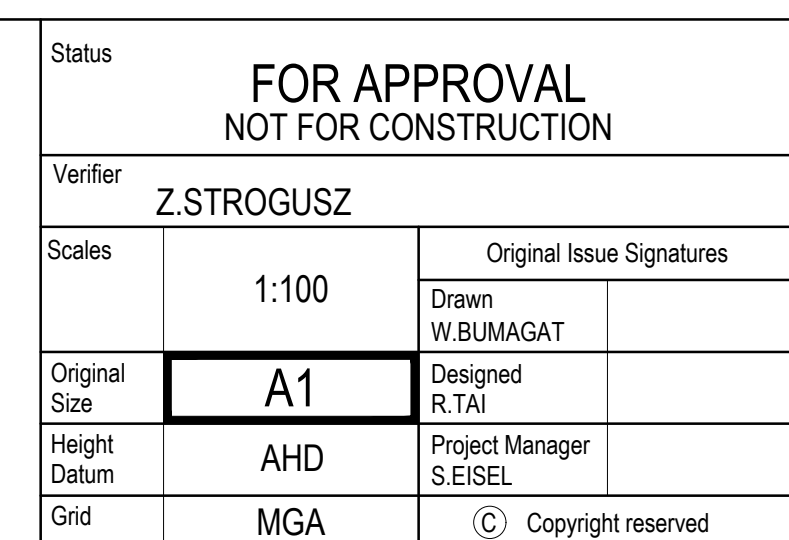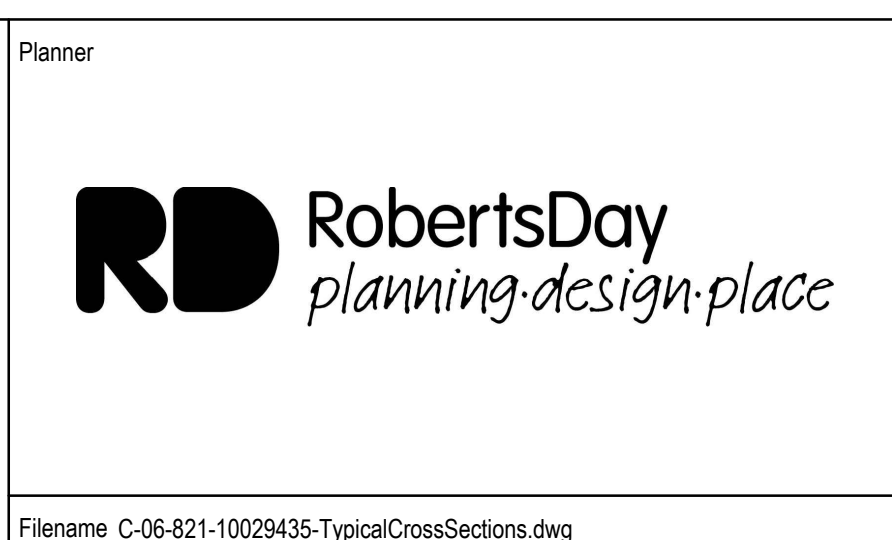


Project	EYNESBURY TOWNSHIP STAGE 6A, 6B, 6C, 6D & 6E CITY OF MELTON
Title	TYPICAL ROAD CROSS SECTIONS SHEET 2 OF 2

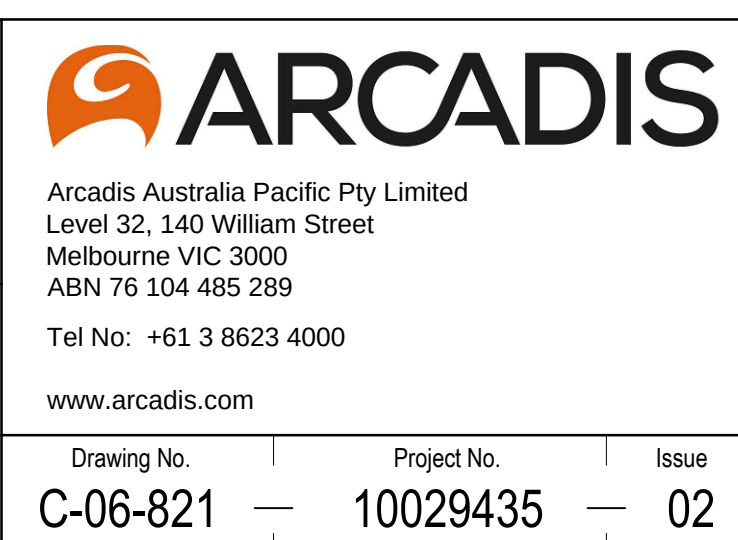


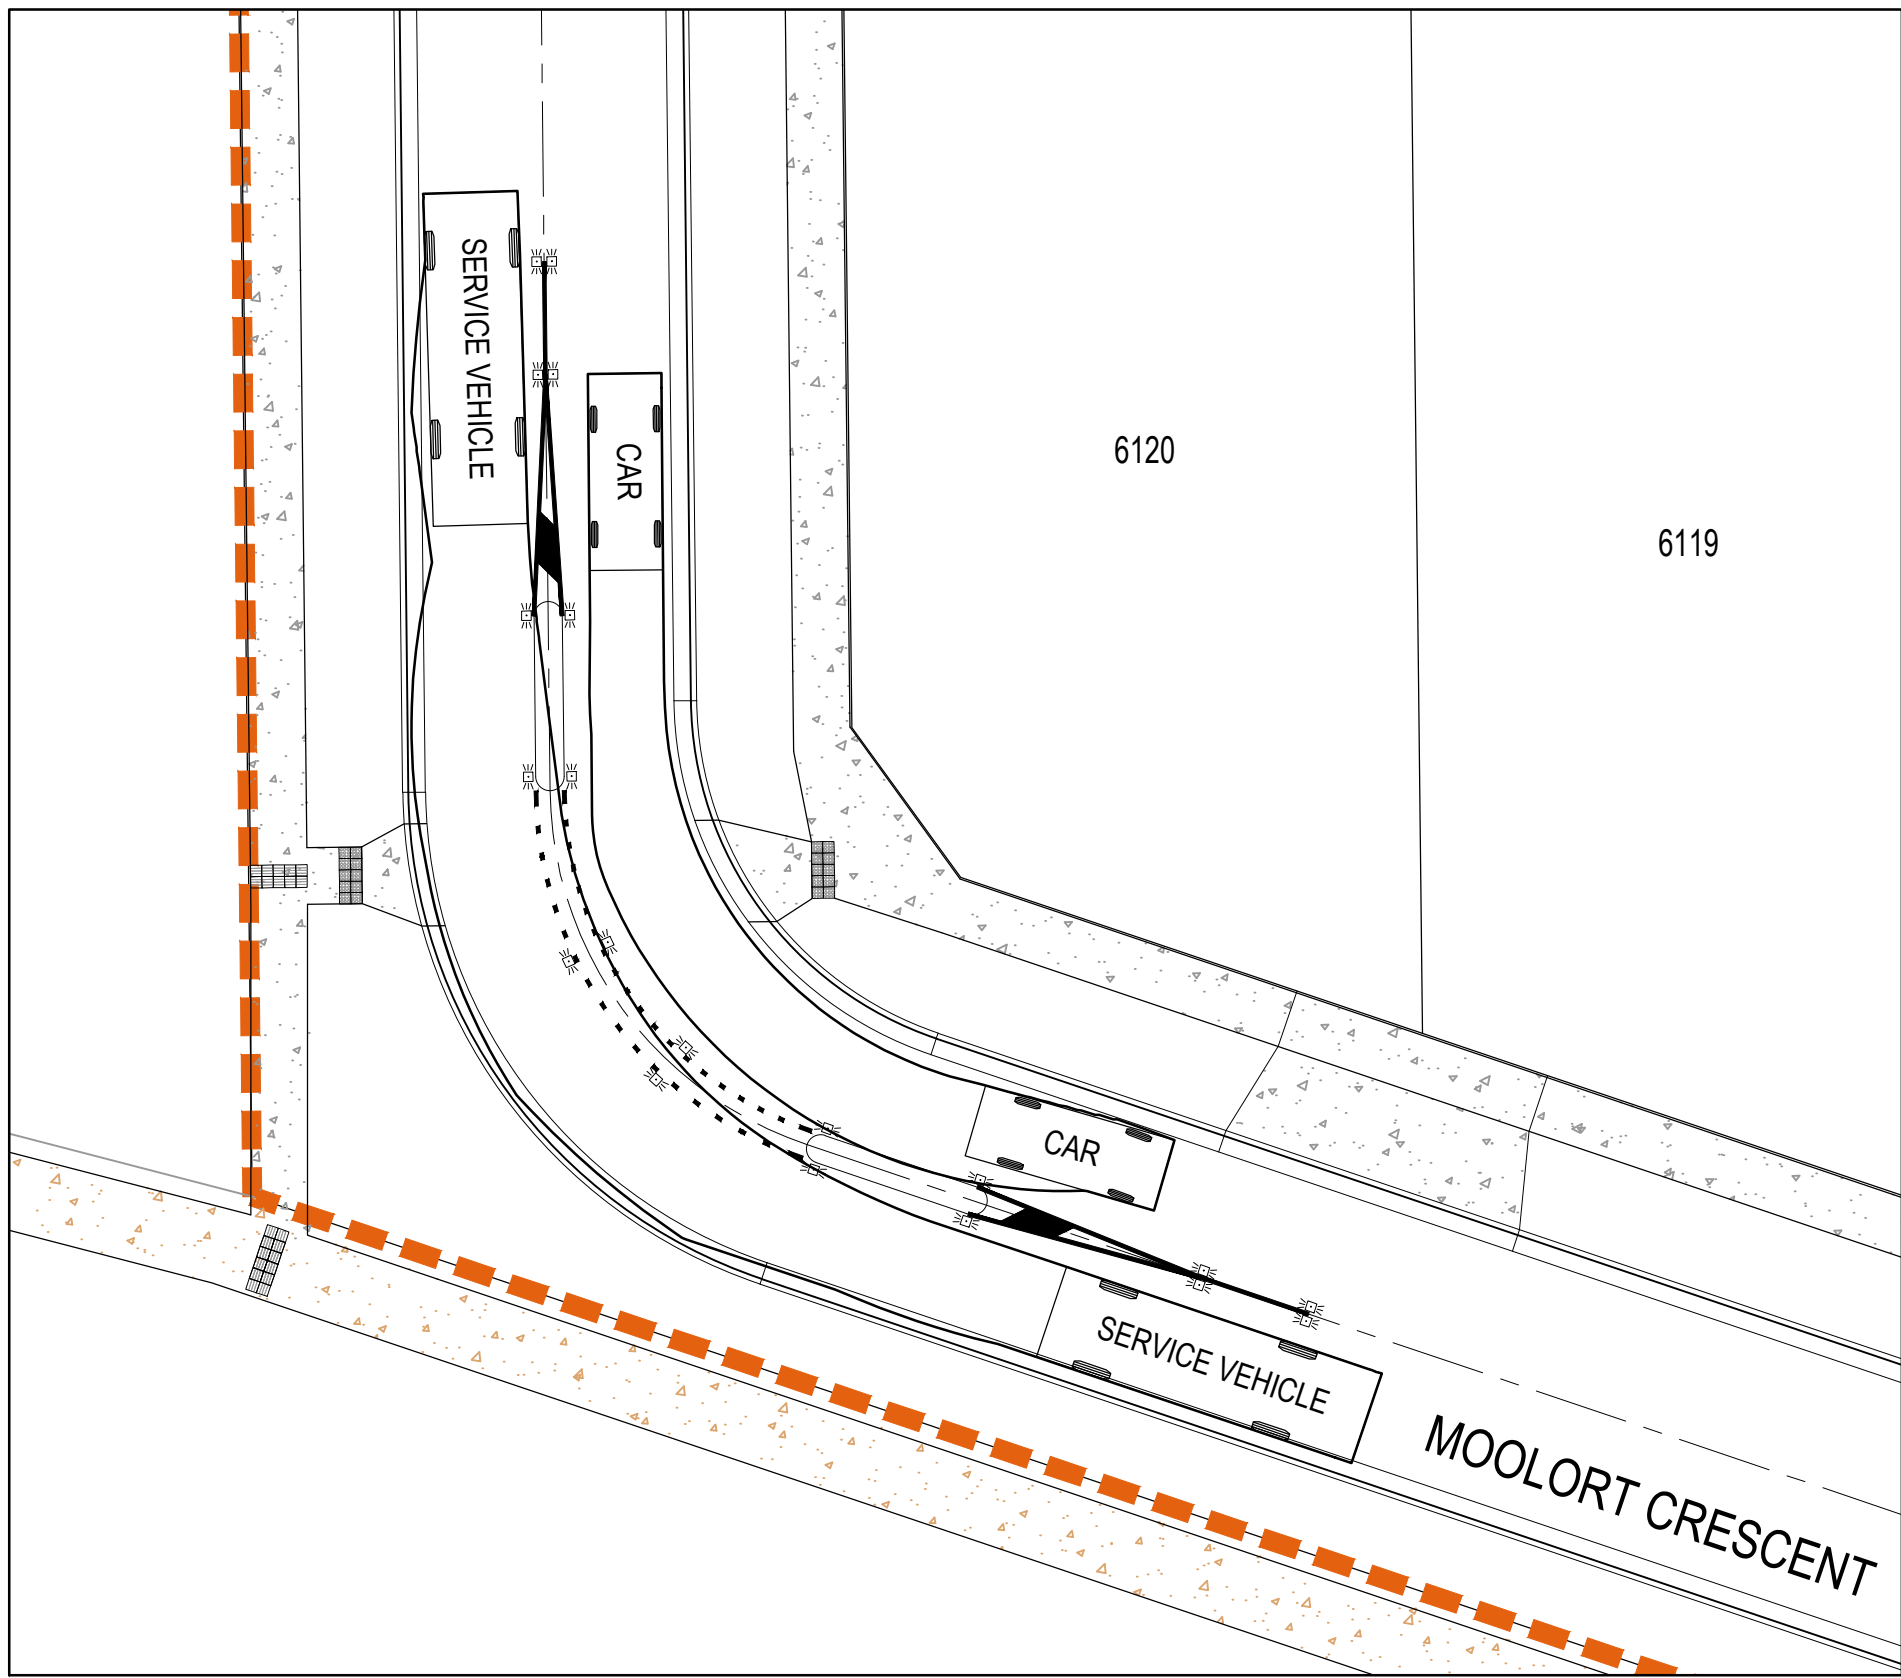


LOT 6120 MOOLORT CRESCENT TURN PATH LAYOUT 1

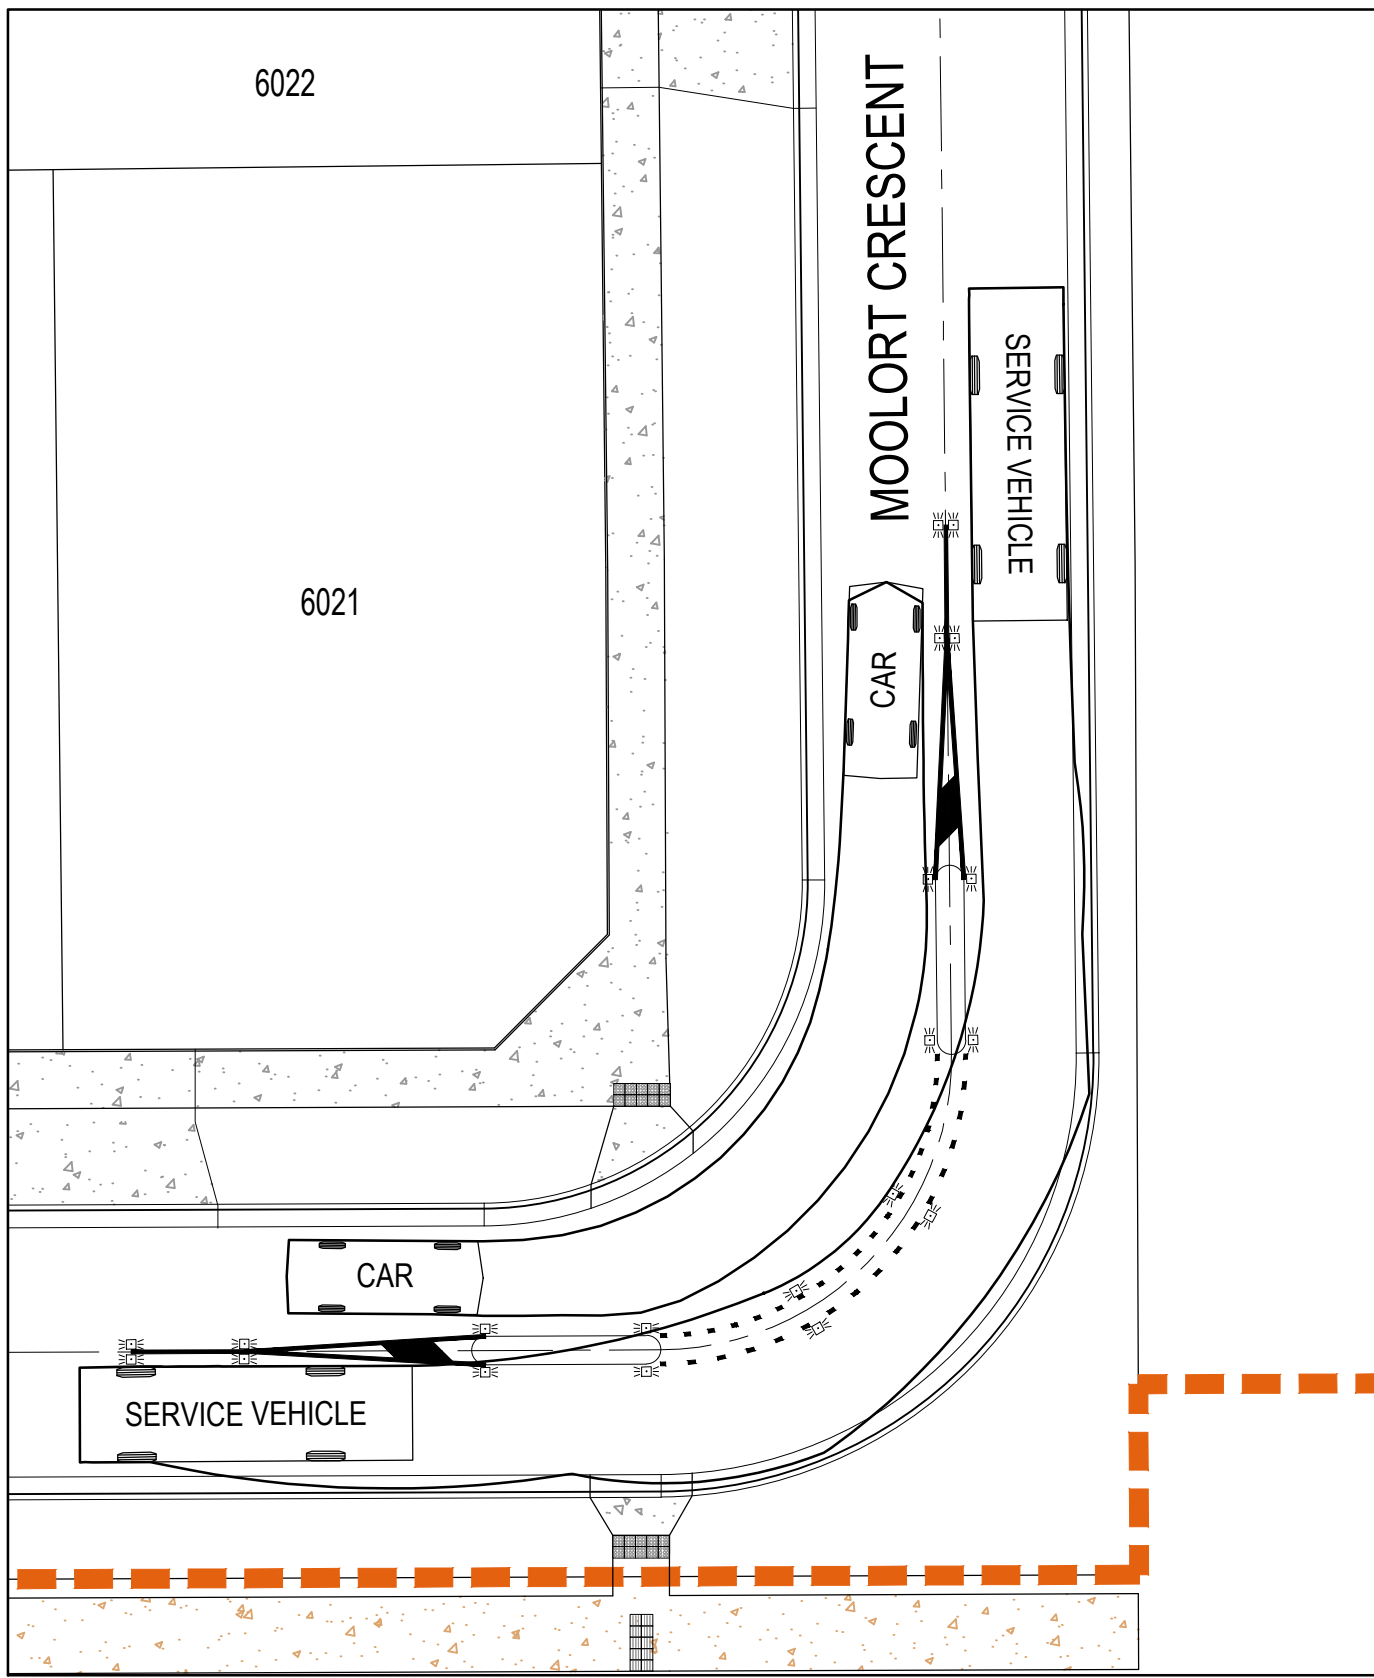

LOT 6021 MOOLORT CRESCENT TURN PATH LAYOUT 1

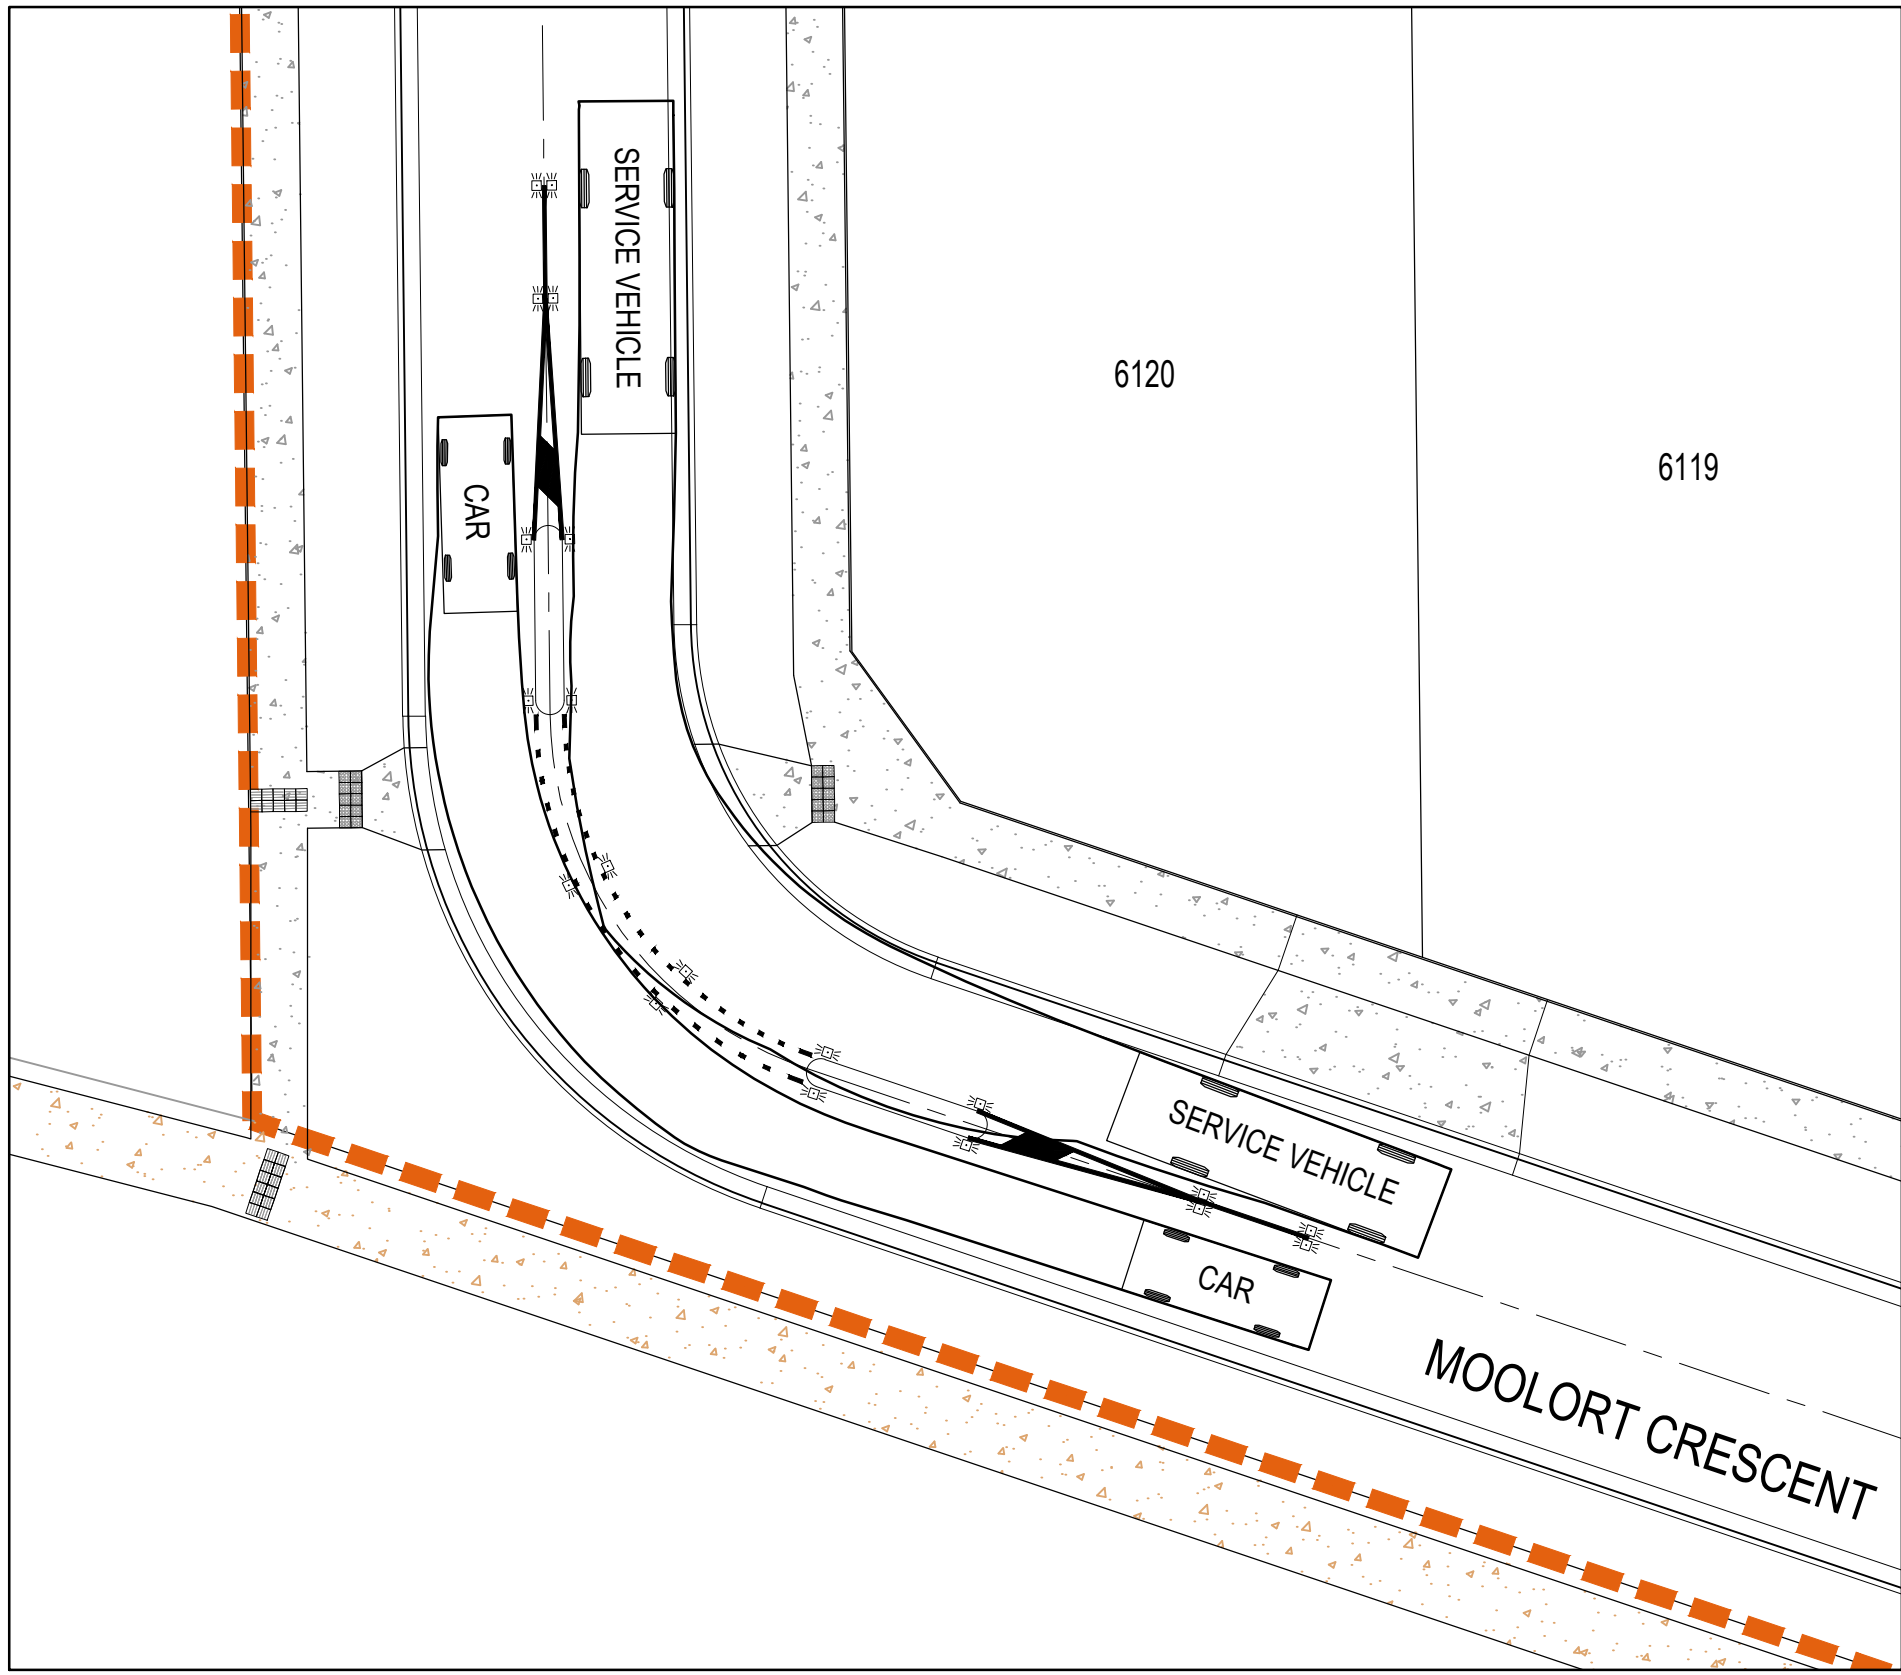


LOT 6120 MOOLORT CRESCENT TURN PATH LAYOUT 2

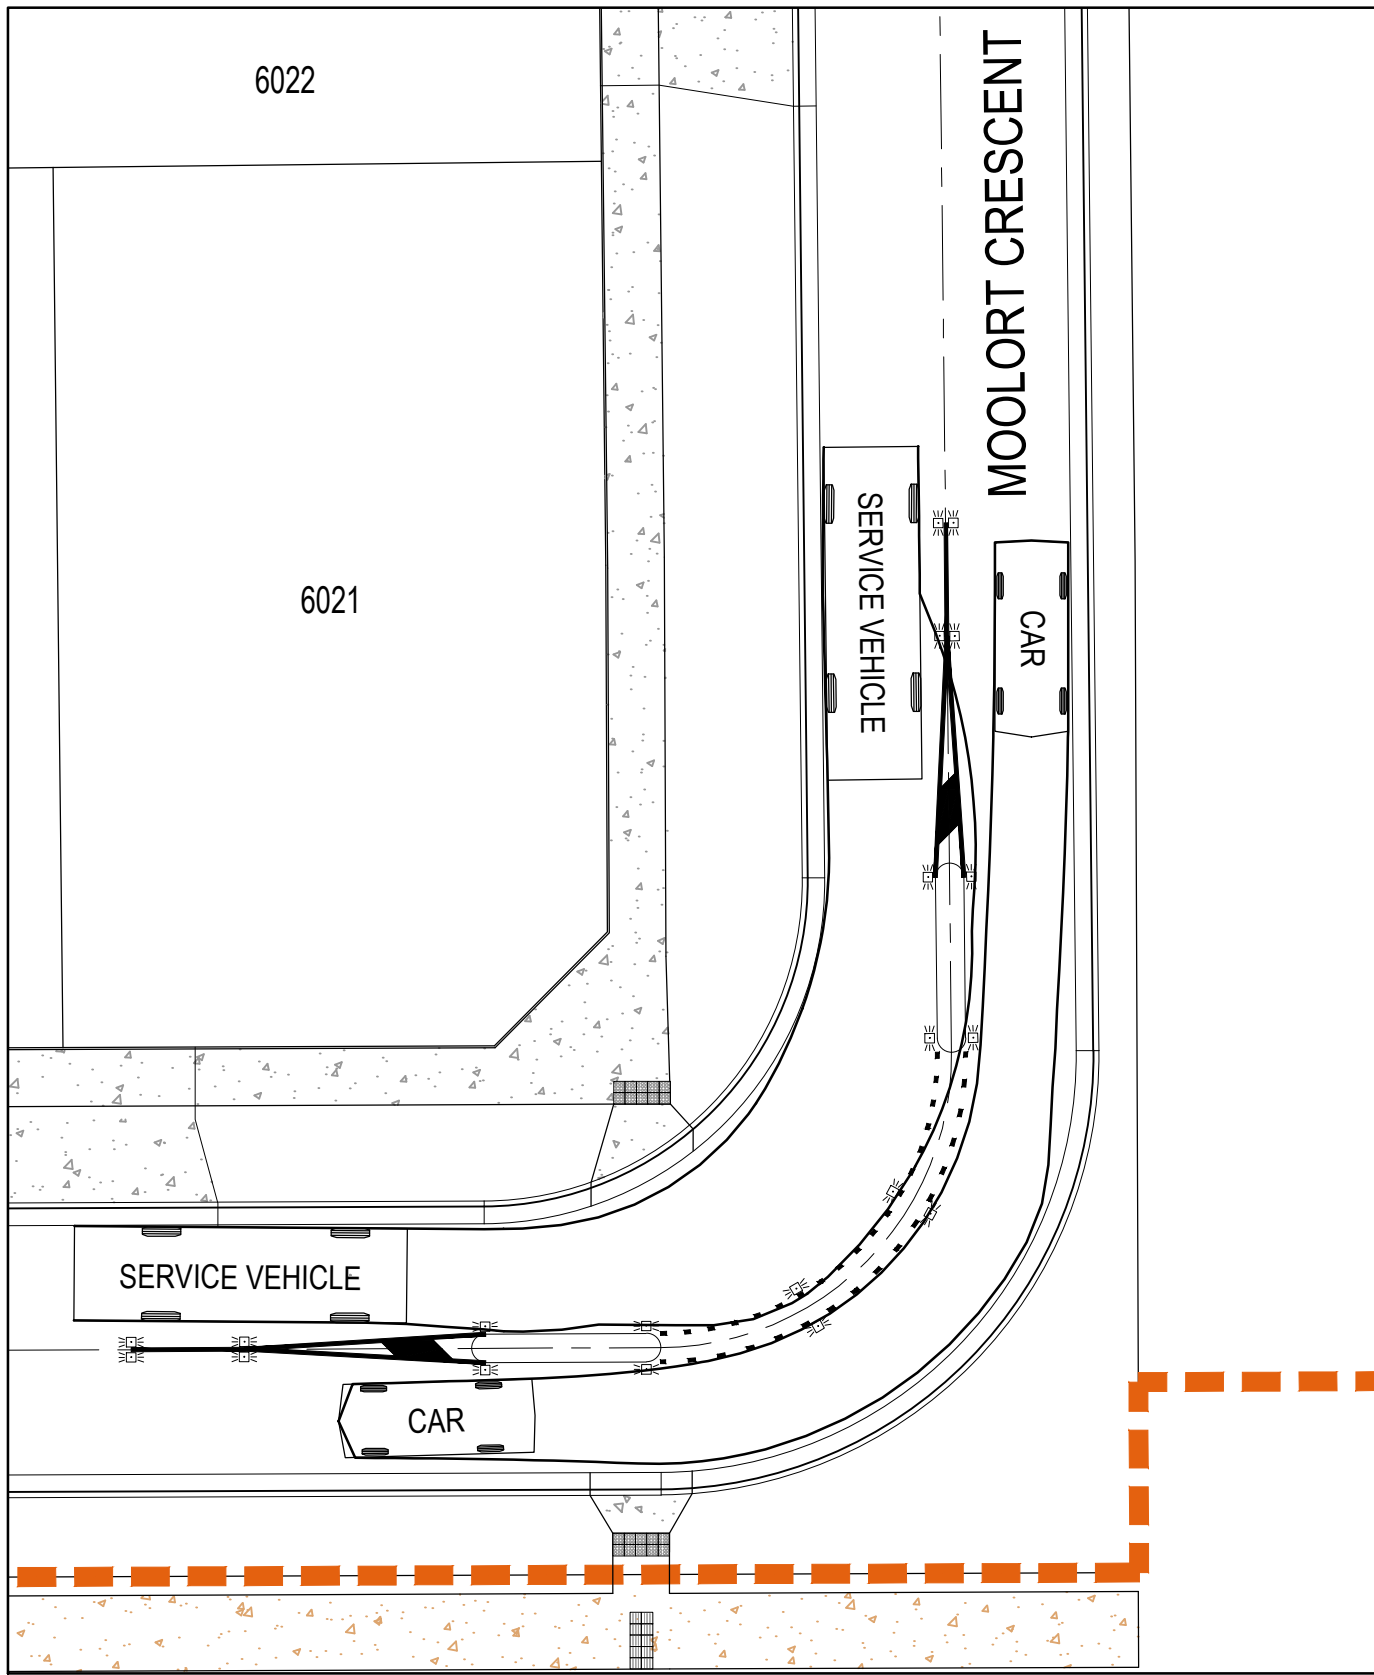


LOT 6021 MOOLORT CRESCENT TURN PATH LAYOUT 2

LEGEND

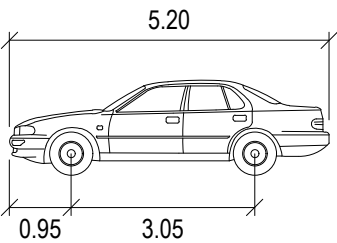


CAR	METERS
WIDTH	: 1.94
TRACK	: 1.84
LOCK TO LOCK TIME	: 6.0
STEERING ANGLE	: 33.6

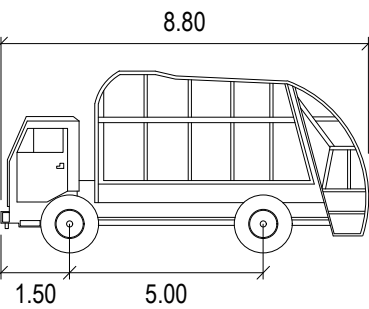

SERVICE VEHICLE	METERS
WIDTH	: 2.50
TRACK	: 2.50
LOCK TO LOCK TIME	: 6.0
STEERING ANGLE	: 38.7

02	ISSUED FOR APPROVAL	WB	ZS	SE	23.06.20
01	ISSUED TO CLIENT FOR REVIEW	WB	ZS	SE	02.12.19
Issue	Description	By	Ckd	PM	Date

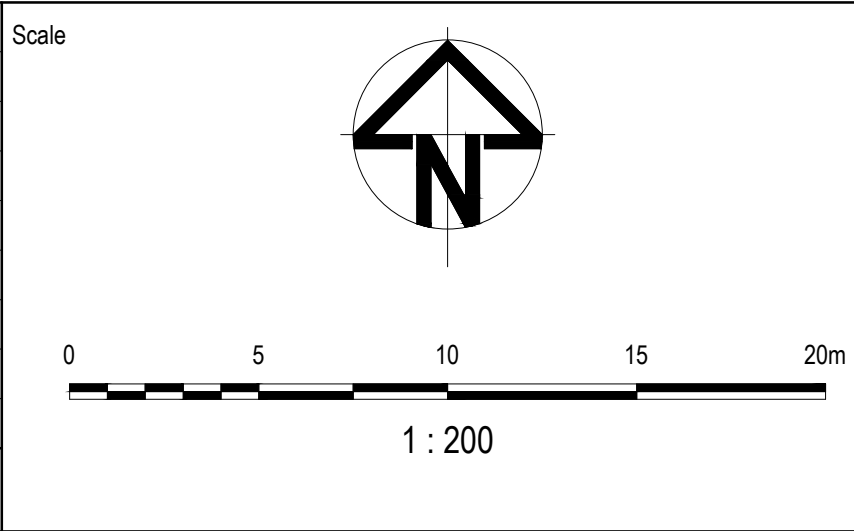

Planner

RD RobertsDay
planning·design·place

Filename C-06-840-10029435-TurningPathAnalysis.dwg

Client

RESIMAX
GROUP


Status	FOR APPROVAL NOT FOR CONSTRUCTION
Verifier	Z.STROGUSZ
Scales	1:200
Original Size	A1
Height Datum	AHD
Grid	MGA
Original Issue Signatures	Drawn W.BUMAGAT Designed R.TAI Project Manager S.EISEL
Copyright reserved	

Project	EYNESBURY TOWNSHIP STAGE 6A, 6B, 6C, 6D & 6E CITY OF MELTON
Title	TURNING PATH ANALYSIS PLAN SHEET 1 OF 11


ARCADIS

Arcadis Australia Pacific Pty Limited
Level 32, 140 William Street
Melbourne VIC 3000
ABN 76 104 485 289
Tel No: +61 3 8623 4000
www.arcadis.com


Drawing No.	Project No.	Issue
C-06-840	10029435	02

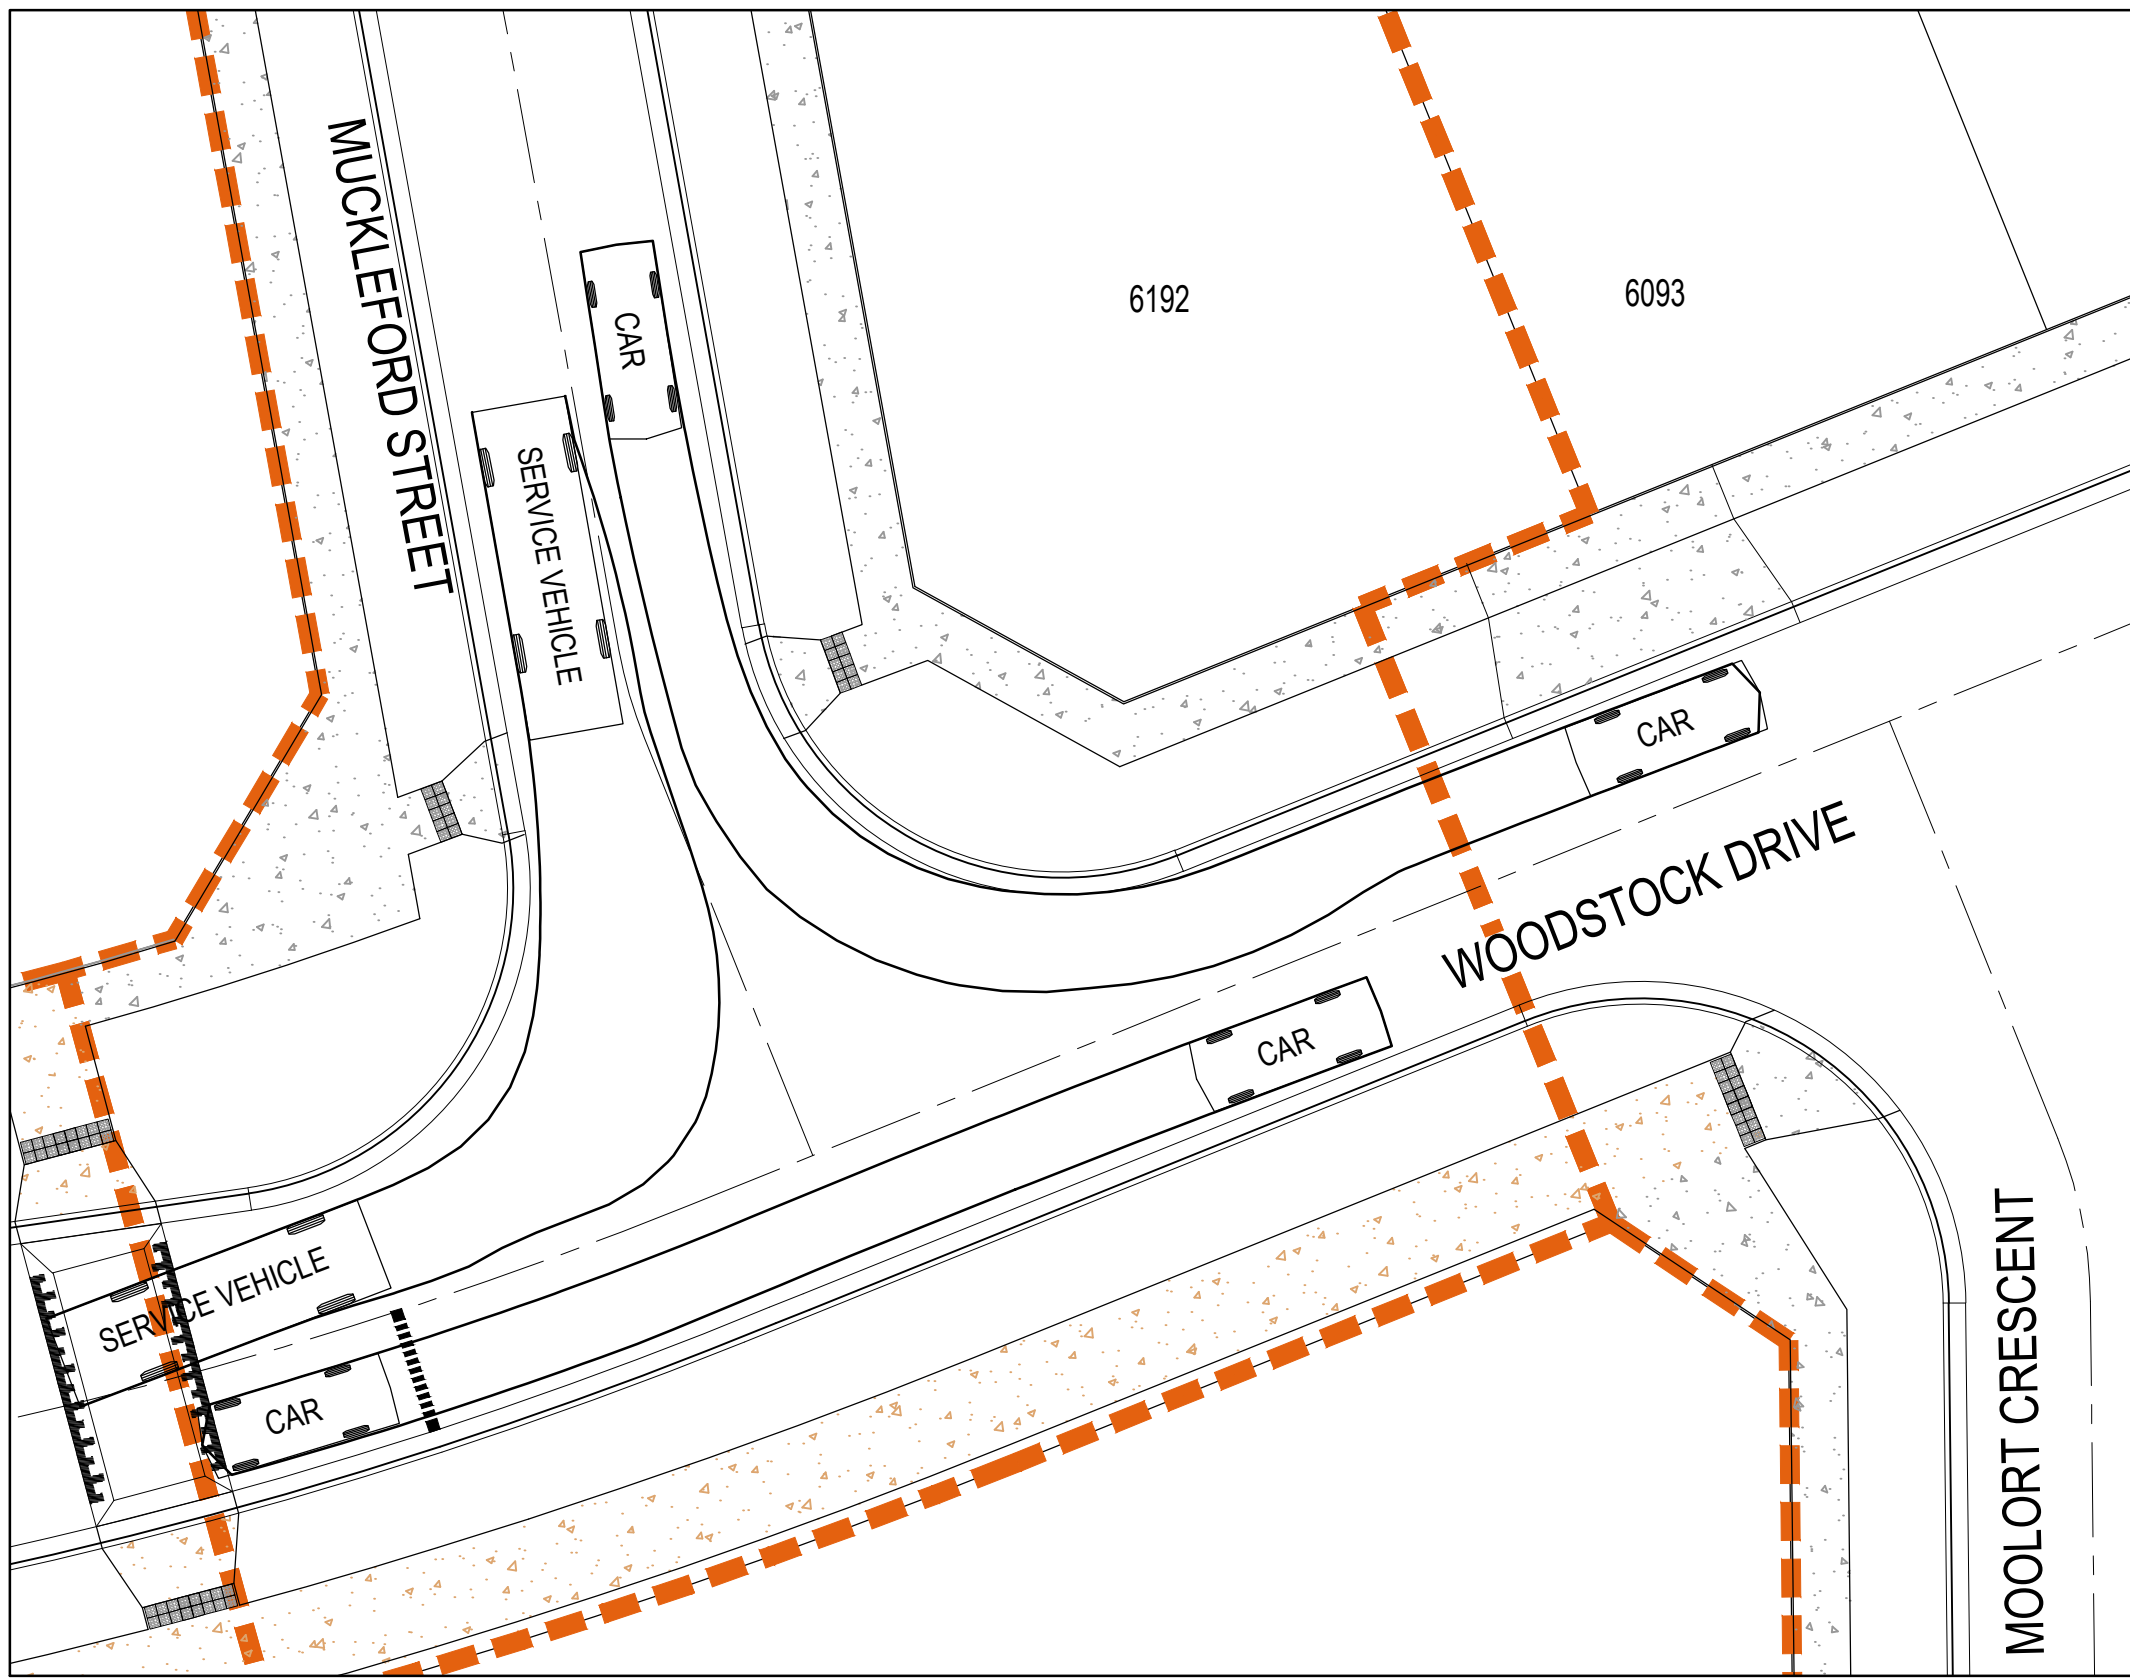


WOODSTOCK DRIVE / MUCKLEFORD STREET TURN PATH LAYOUT 1

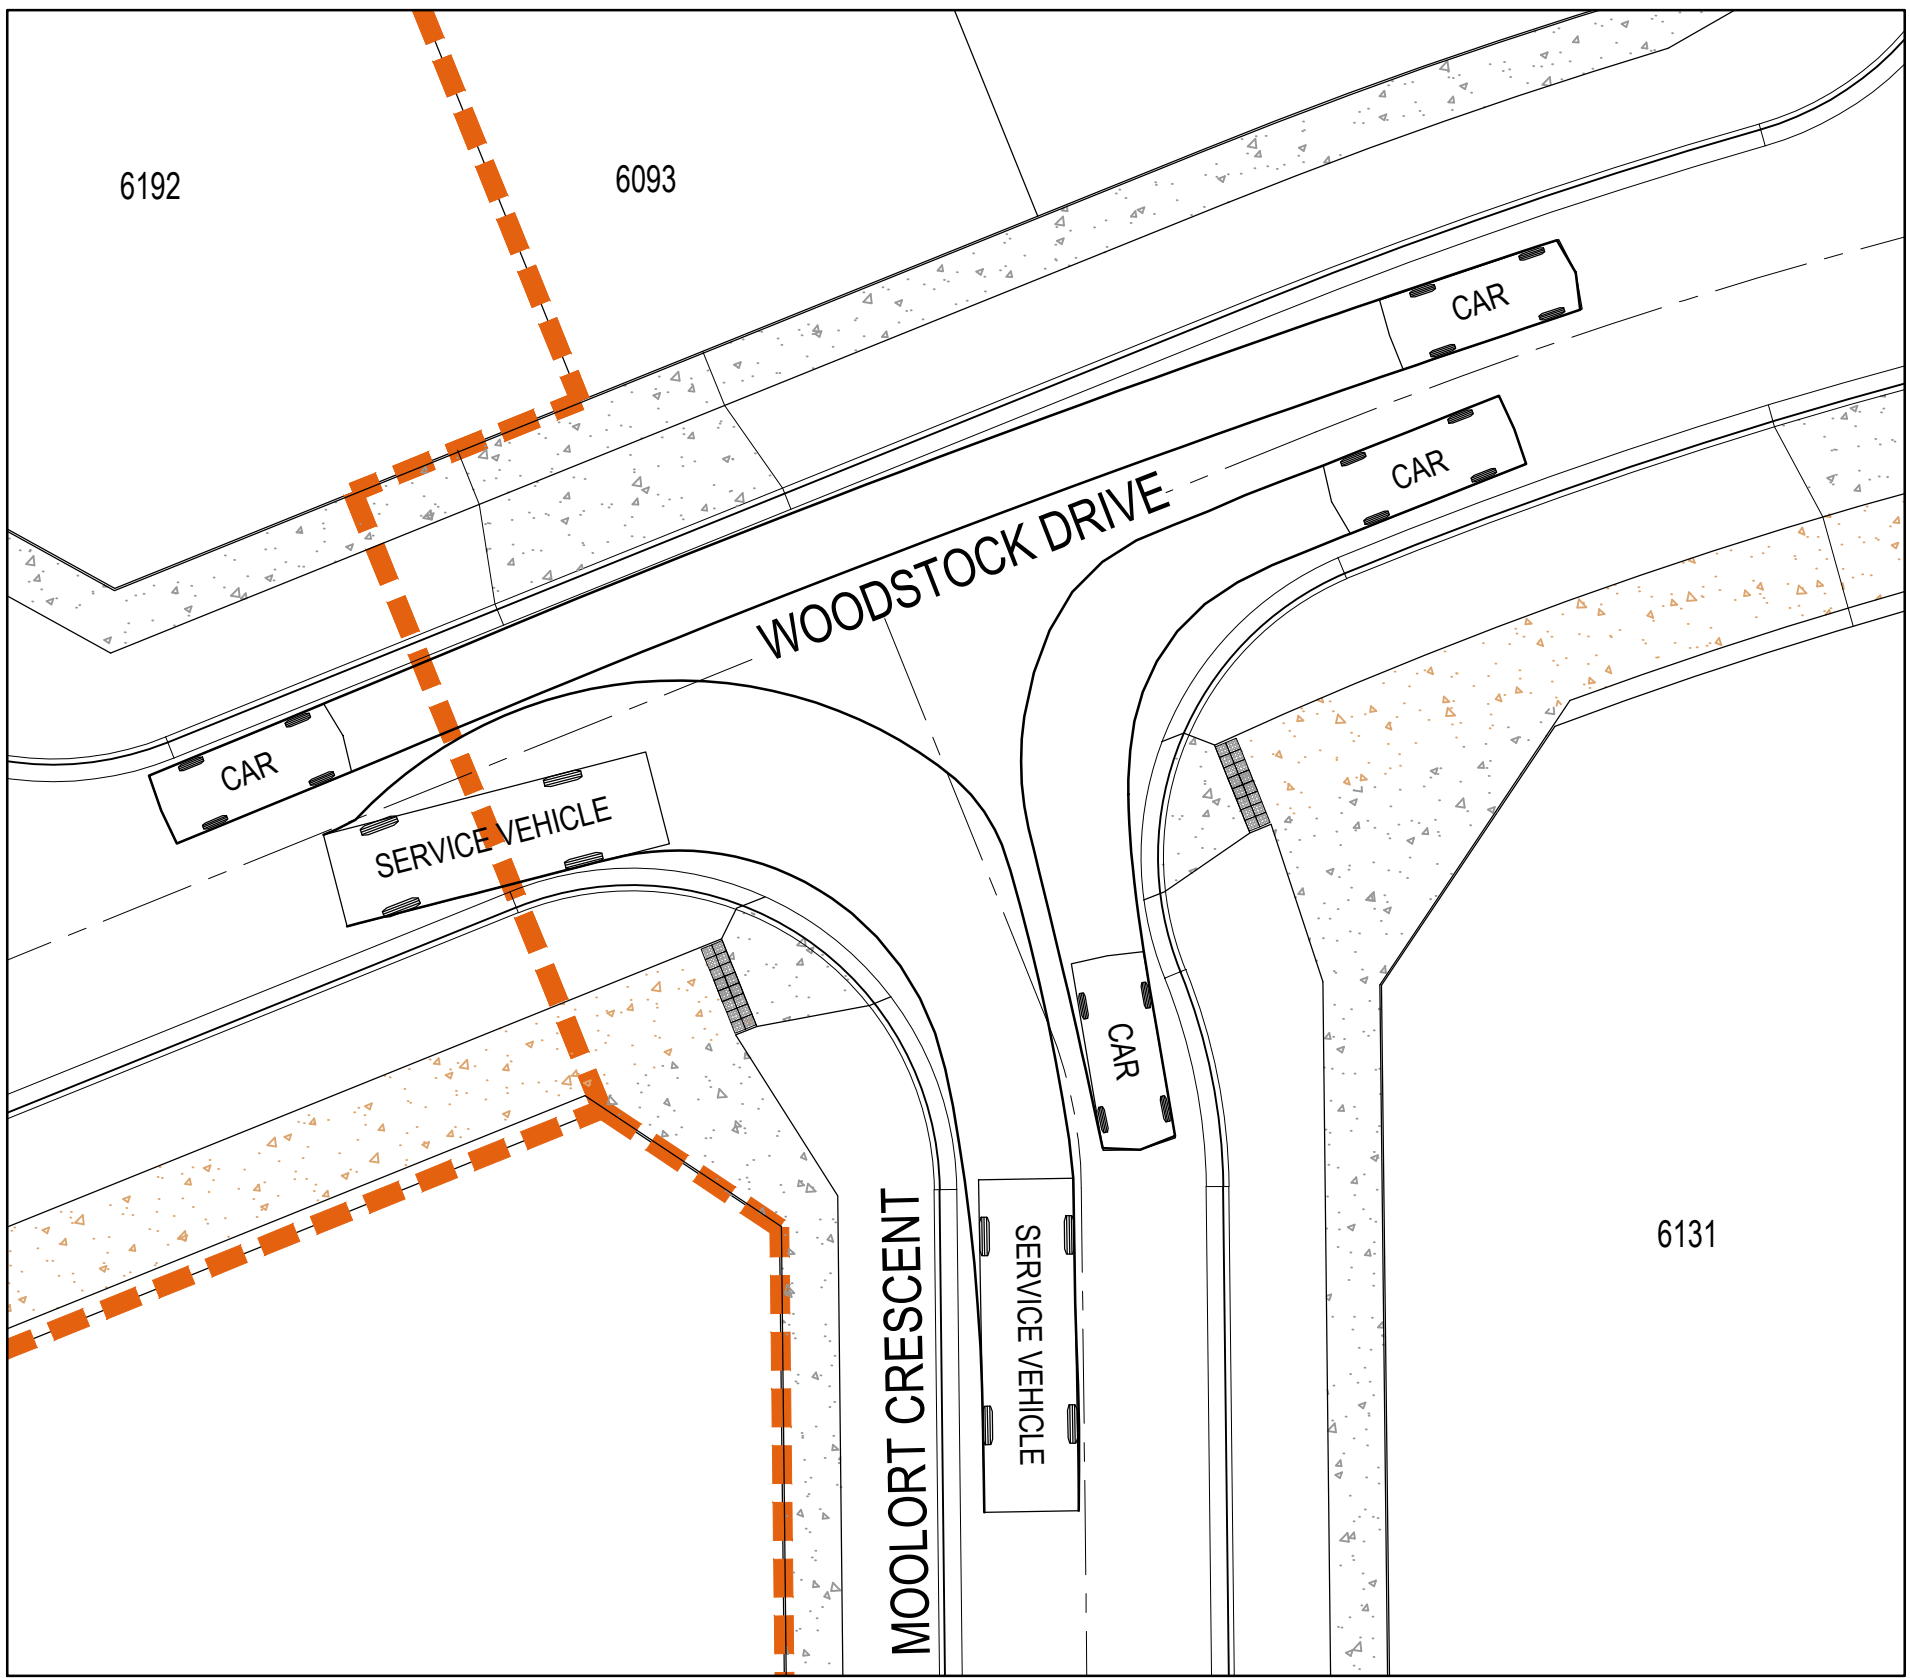

WOODSTOCK DRIVE / MOOLORT CRESCENT TURN PATH LAYOUT 1

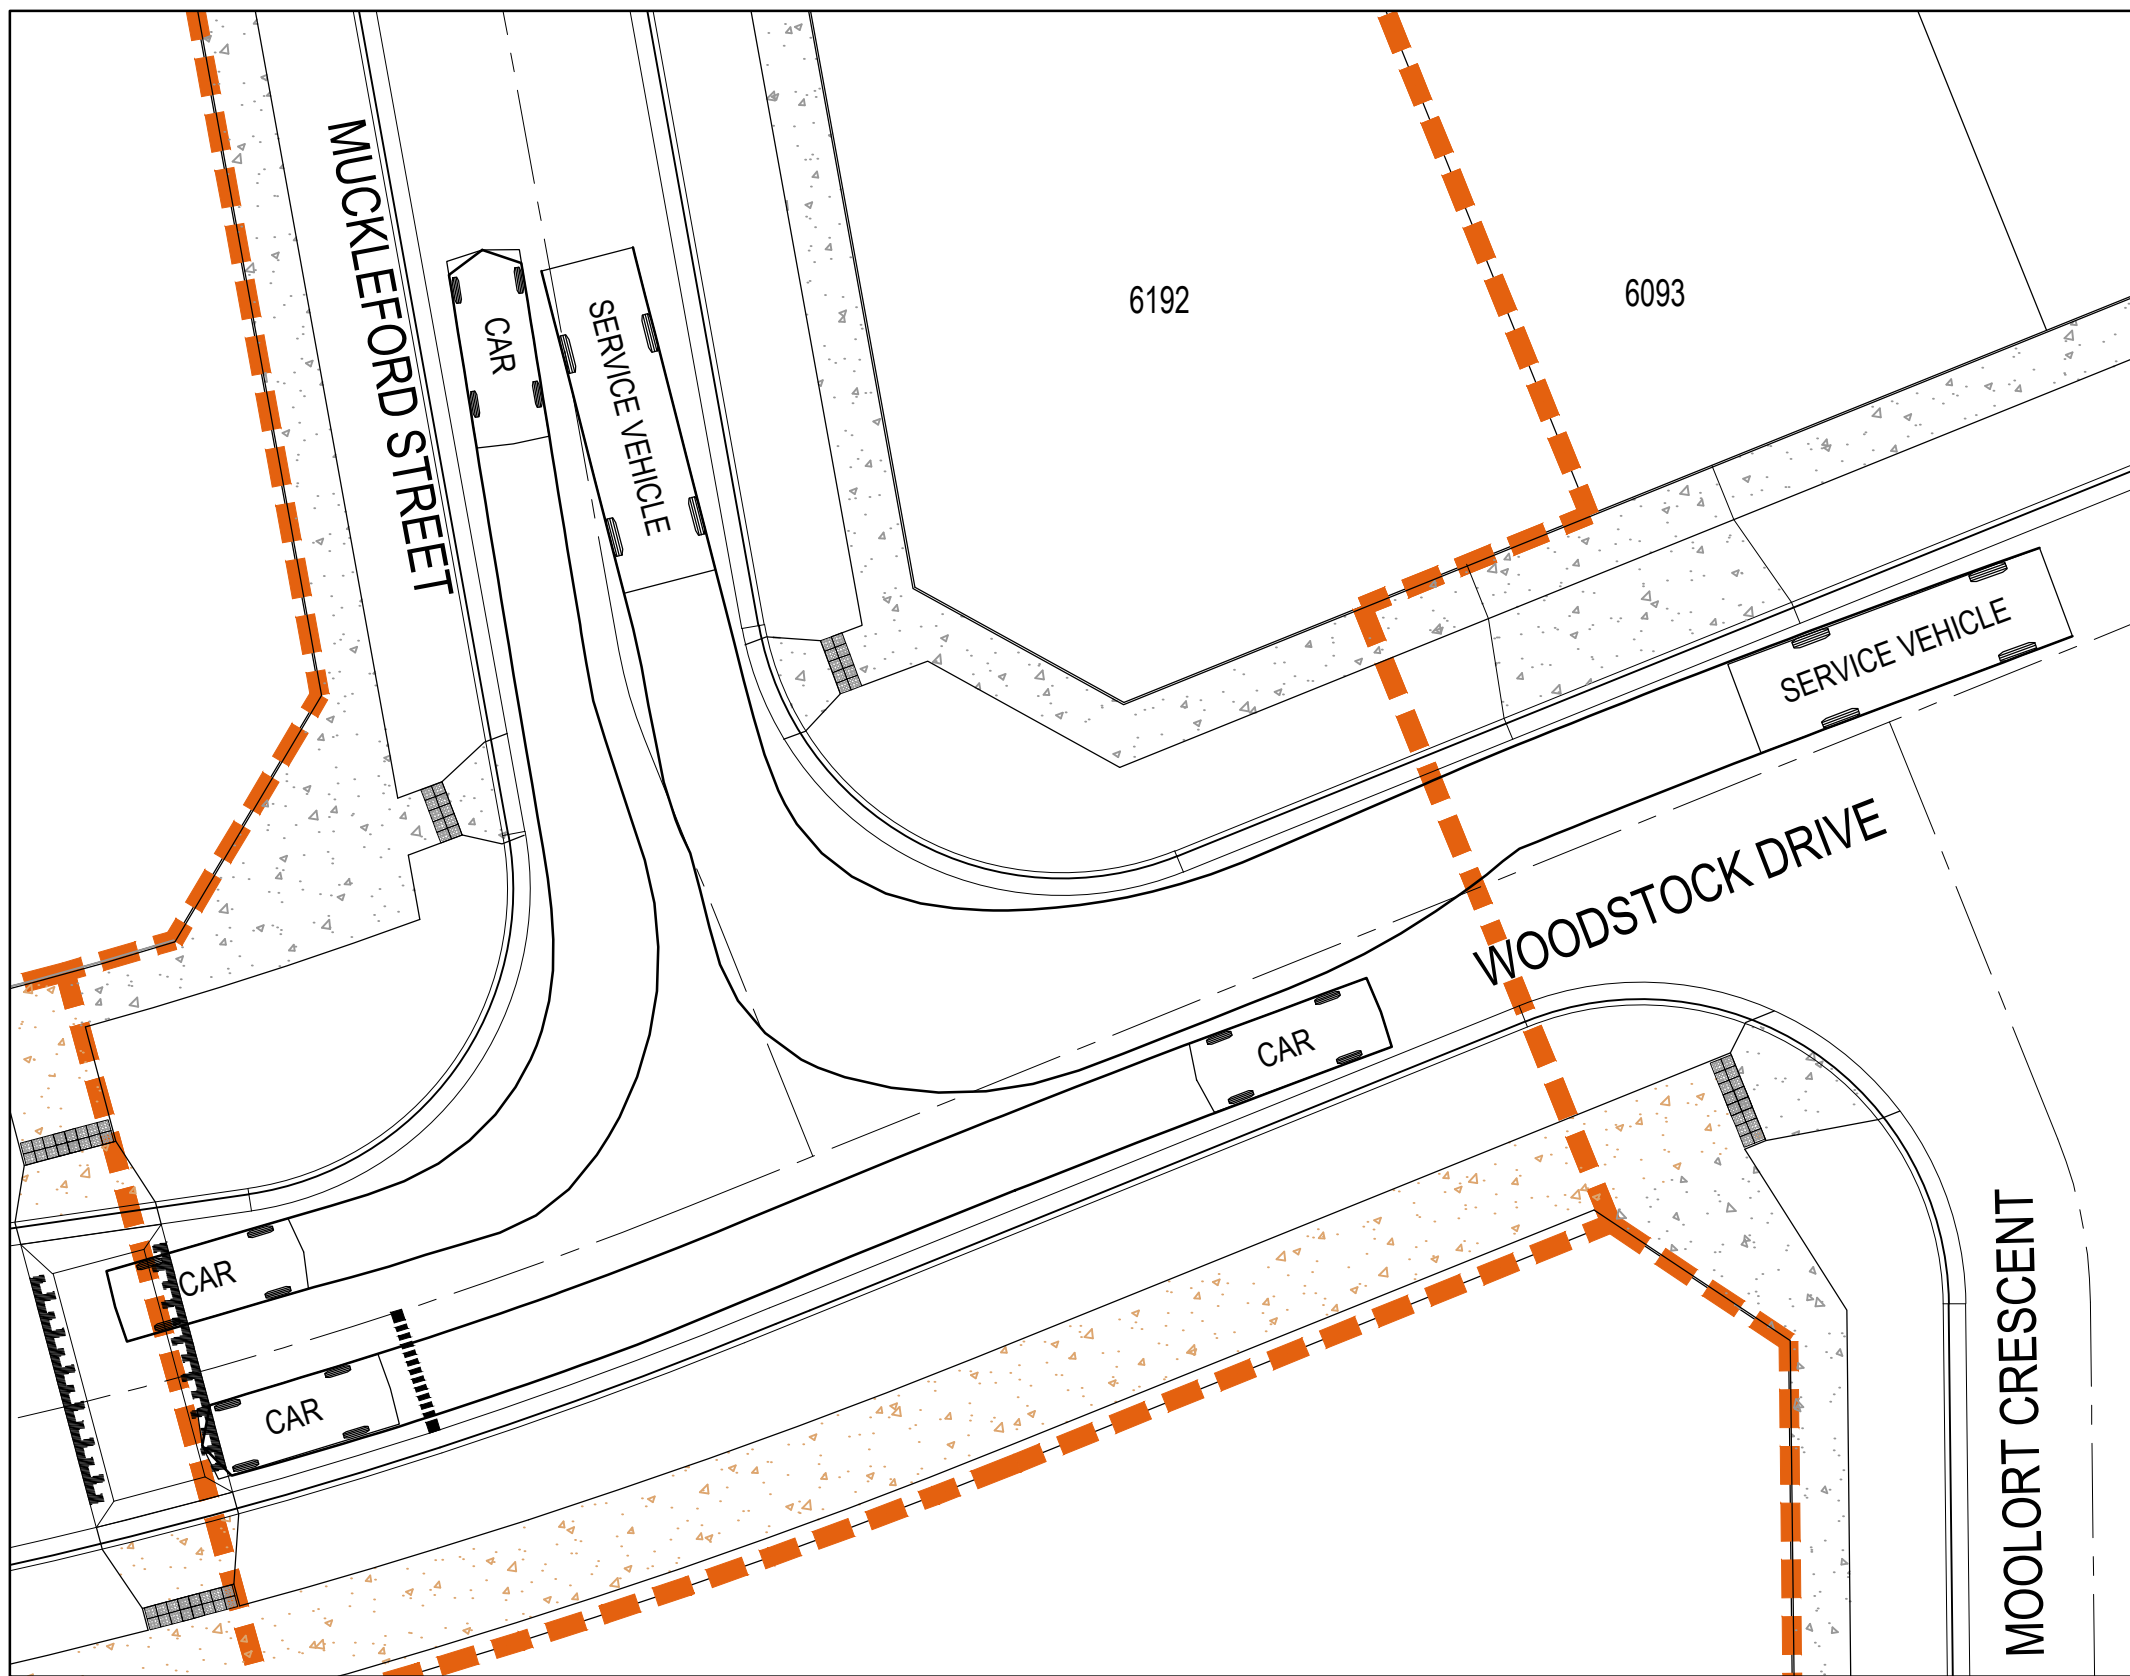


WOODSTOCK DRIVE / MUCKLEFORD STREET TURN PATH LAYOUT 2

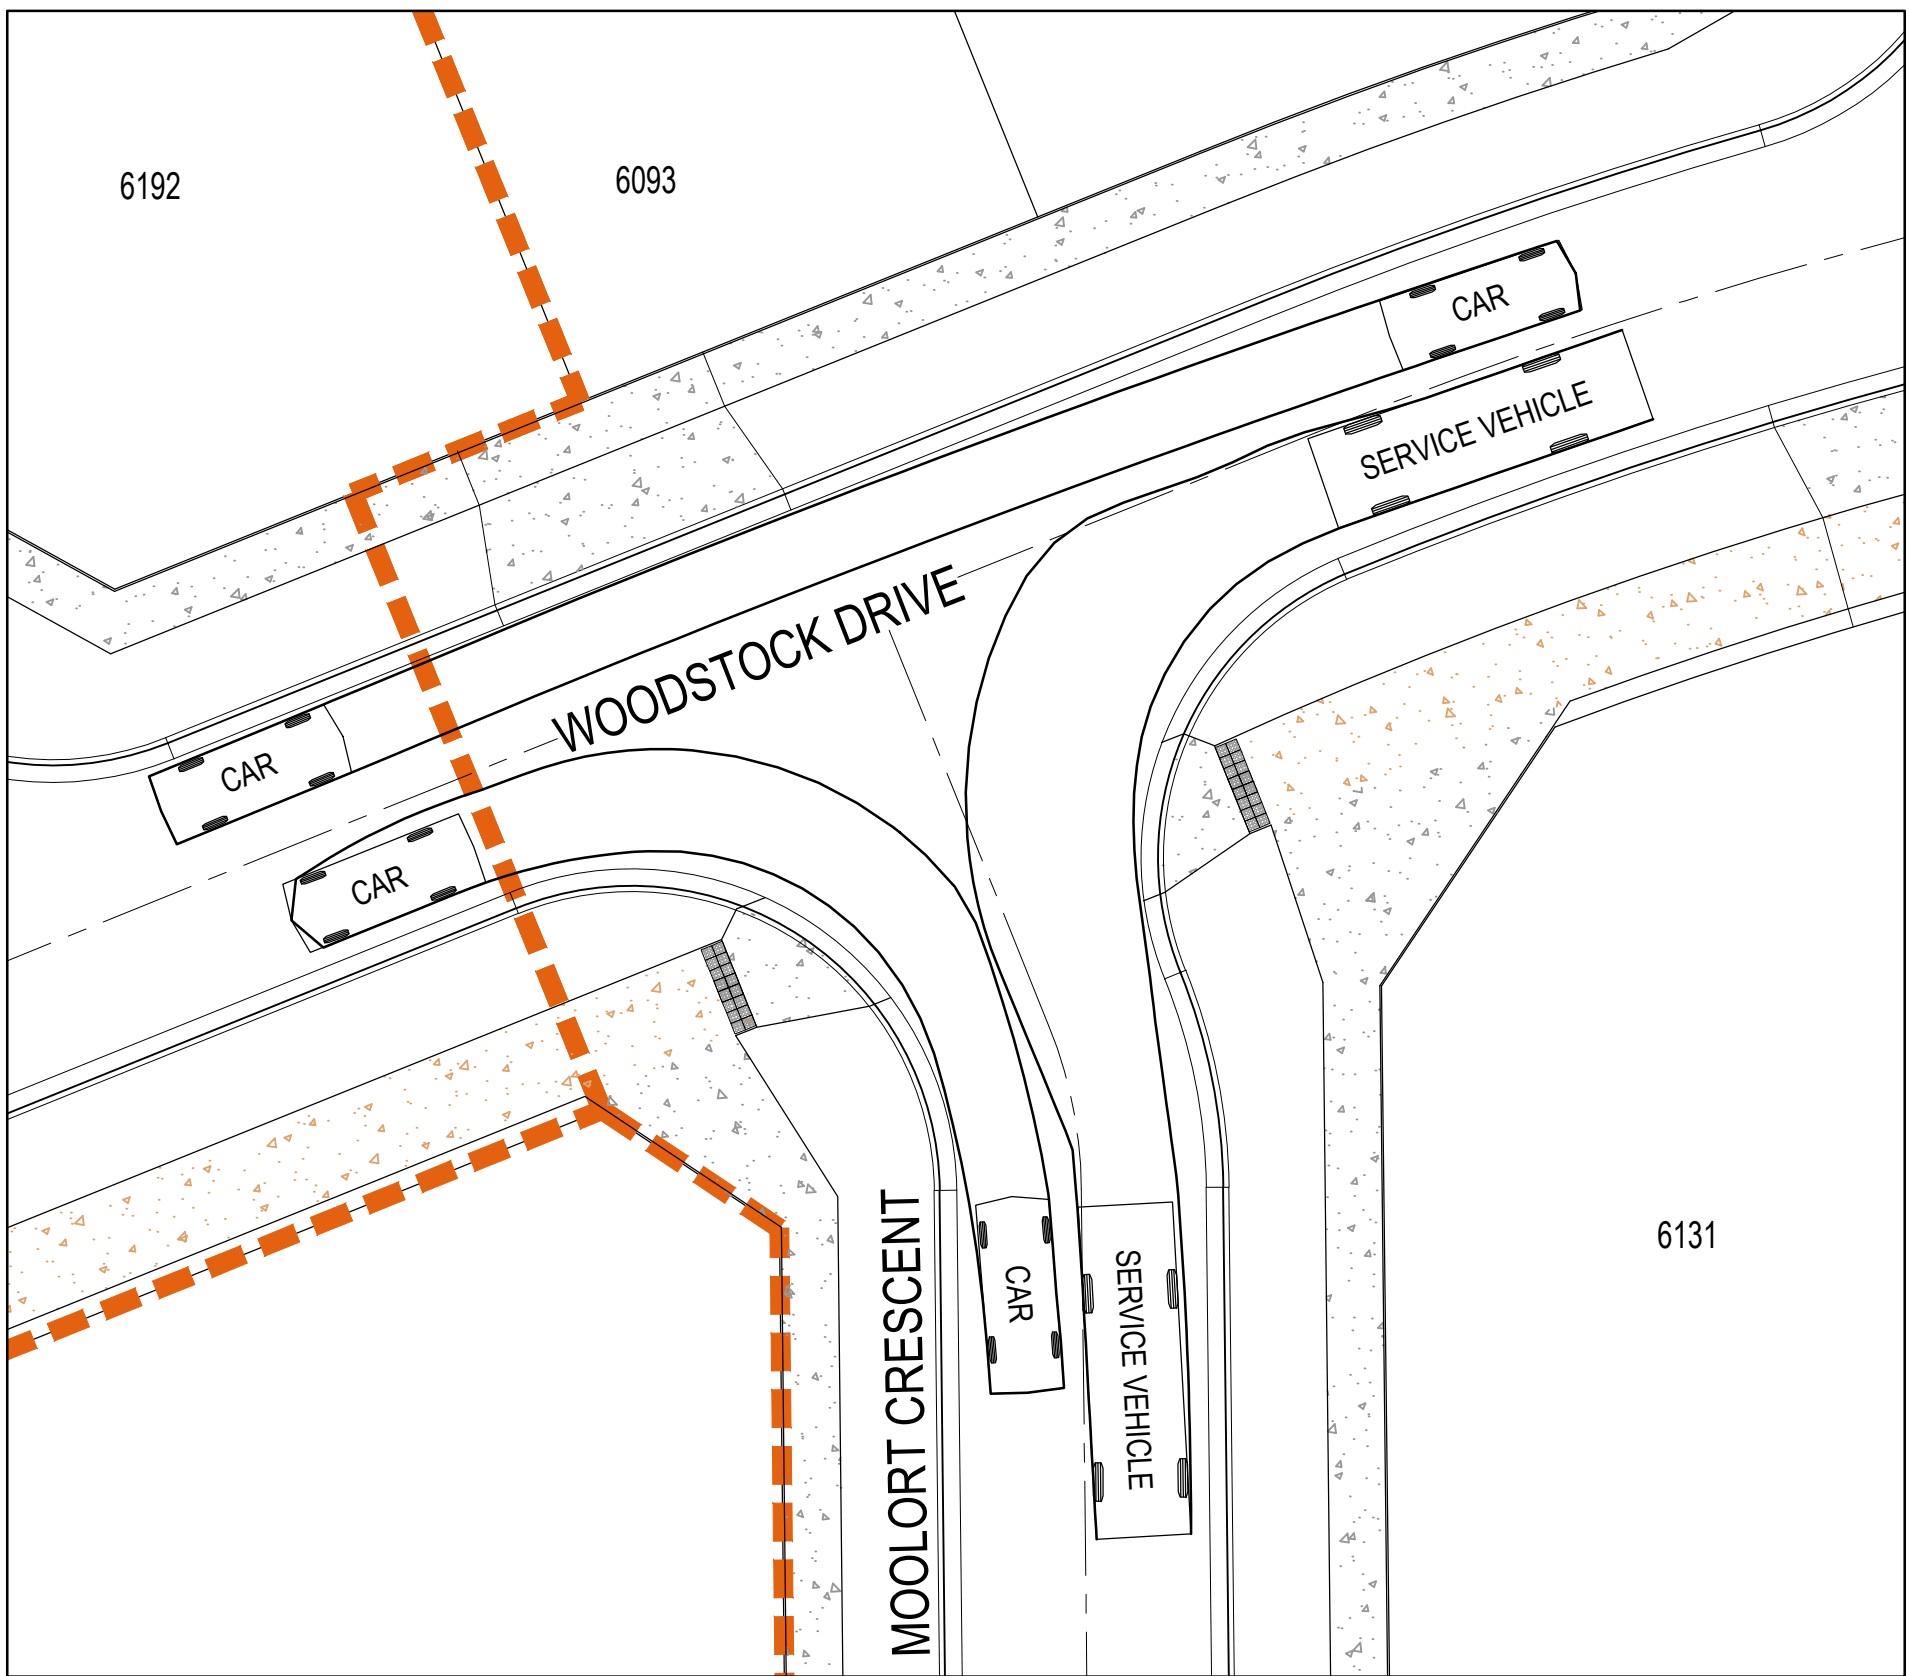


WOODSTOCK DRIVE / MOOLORT CRESCENT TURN PATH LAYOUT 2

LEGEND

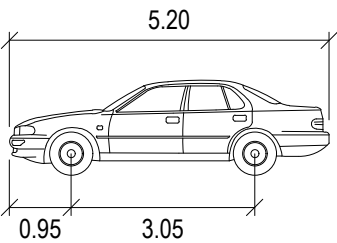


CAR	METERS
WIDTH	: 1.94
TRACK	: 1.84
LOCK TO LOCK TIME	: 6.0
STEERING ANGLE	: 33.6

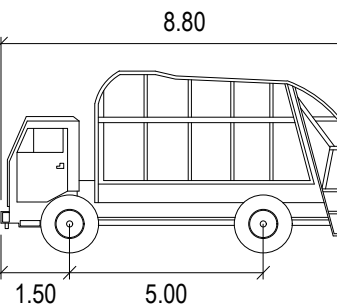

SERVICE VEHICLE	METERS
WIDTH	: 2.50
TRACK	: 2.50
LOCK TO LOCK TIME	: 6.0
STEERING ANGLE	: 38.7

Issue	Description	By	Ckd	PM	Date
02	ISSUED FOR APPROVAL	WB	ZS	SE	23.06.20
01	ISSUED TO CLIENT FOR REVIEW	WB	ZS	SE	02.12.19

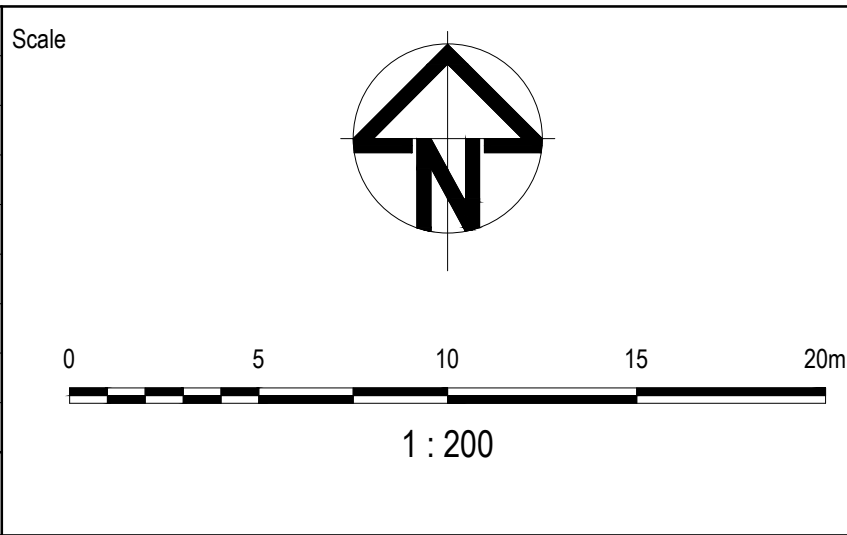

Planner

RD RobertsDay
planning.design.place

Filename C-06-841-10029435-TurningPathAnalysis.dwg

Client

RESIMAX
GROUP


Status	FOR APPROVAL NOT FOR CONSTRUCTION
Verifier	Z.STROGUSZ
Scales	1:200
Original Size	A1
Height Datum	AHD
Grid	MGA
Original Issue Signatures	Drawn W.BUMAGAT Designed R.TAI Project Manager S.EISEL
Grid	© Copyright reserved

Project	EYNESBURY TOWNSHIP STAGE 6A, 6B, 6C, 6D & 6E CITY OF MELTON
Title	TURNING PATH ANALYSIS PLAN SHEET 2 OF 11


ARCADIS

Arcadis Australia Pacific Pty Limited
Level 32, 140 William Street
Melbourne VIC 3000
ABN 76 104 485 289
Tel No: +61 3 8623 4000
www.arcadis.com


Drawing No.	Project No.	Issue
C-06-841	10029435	02

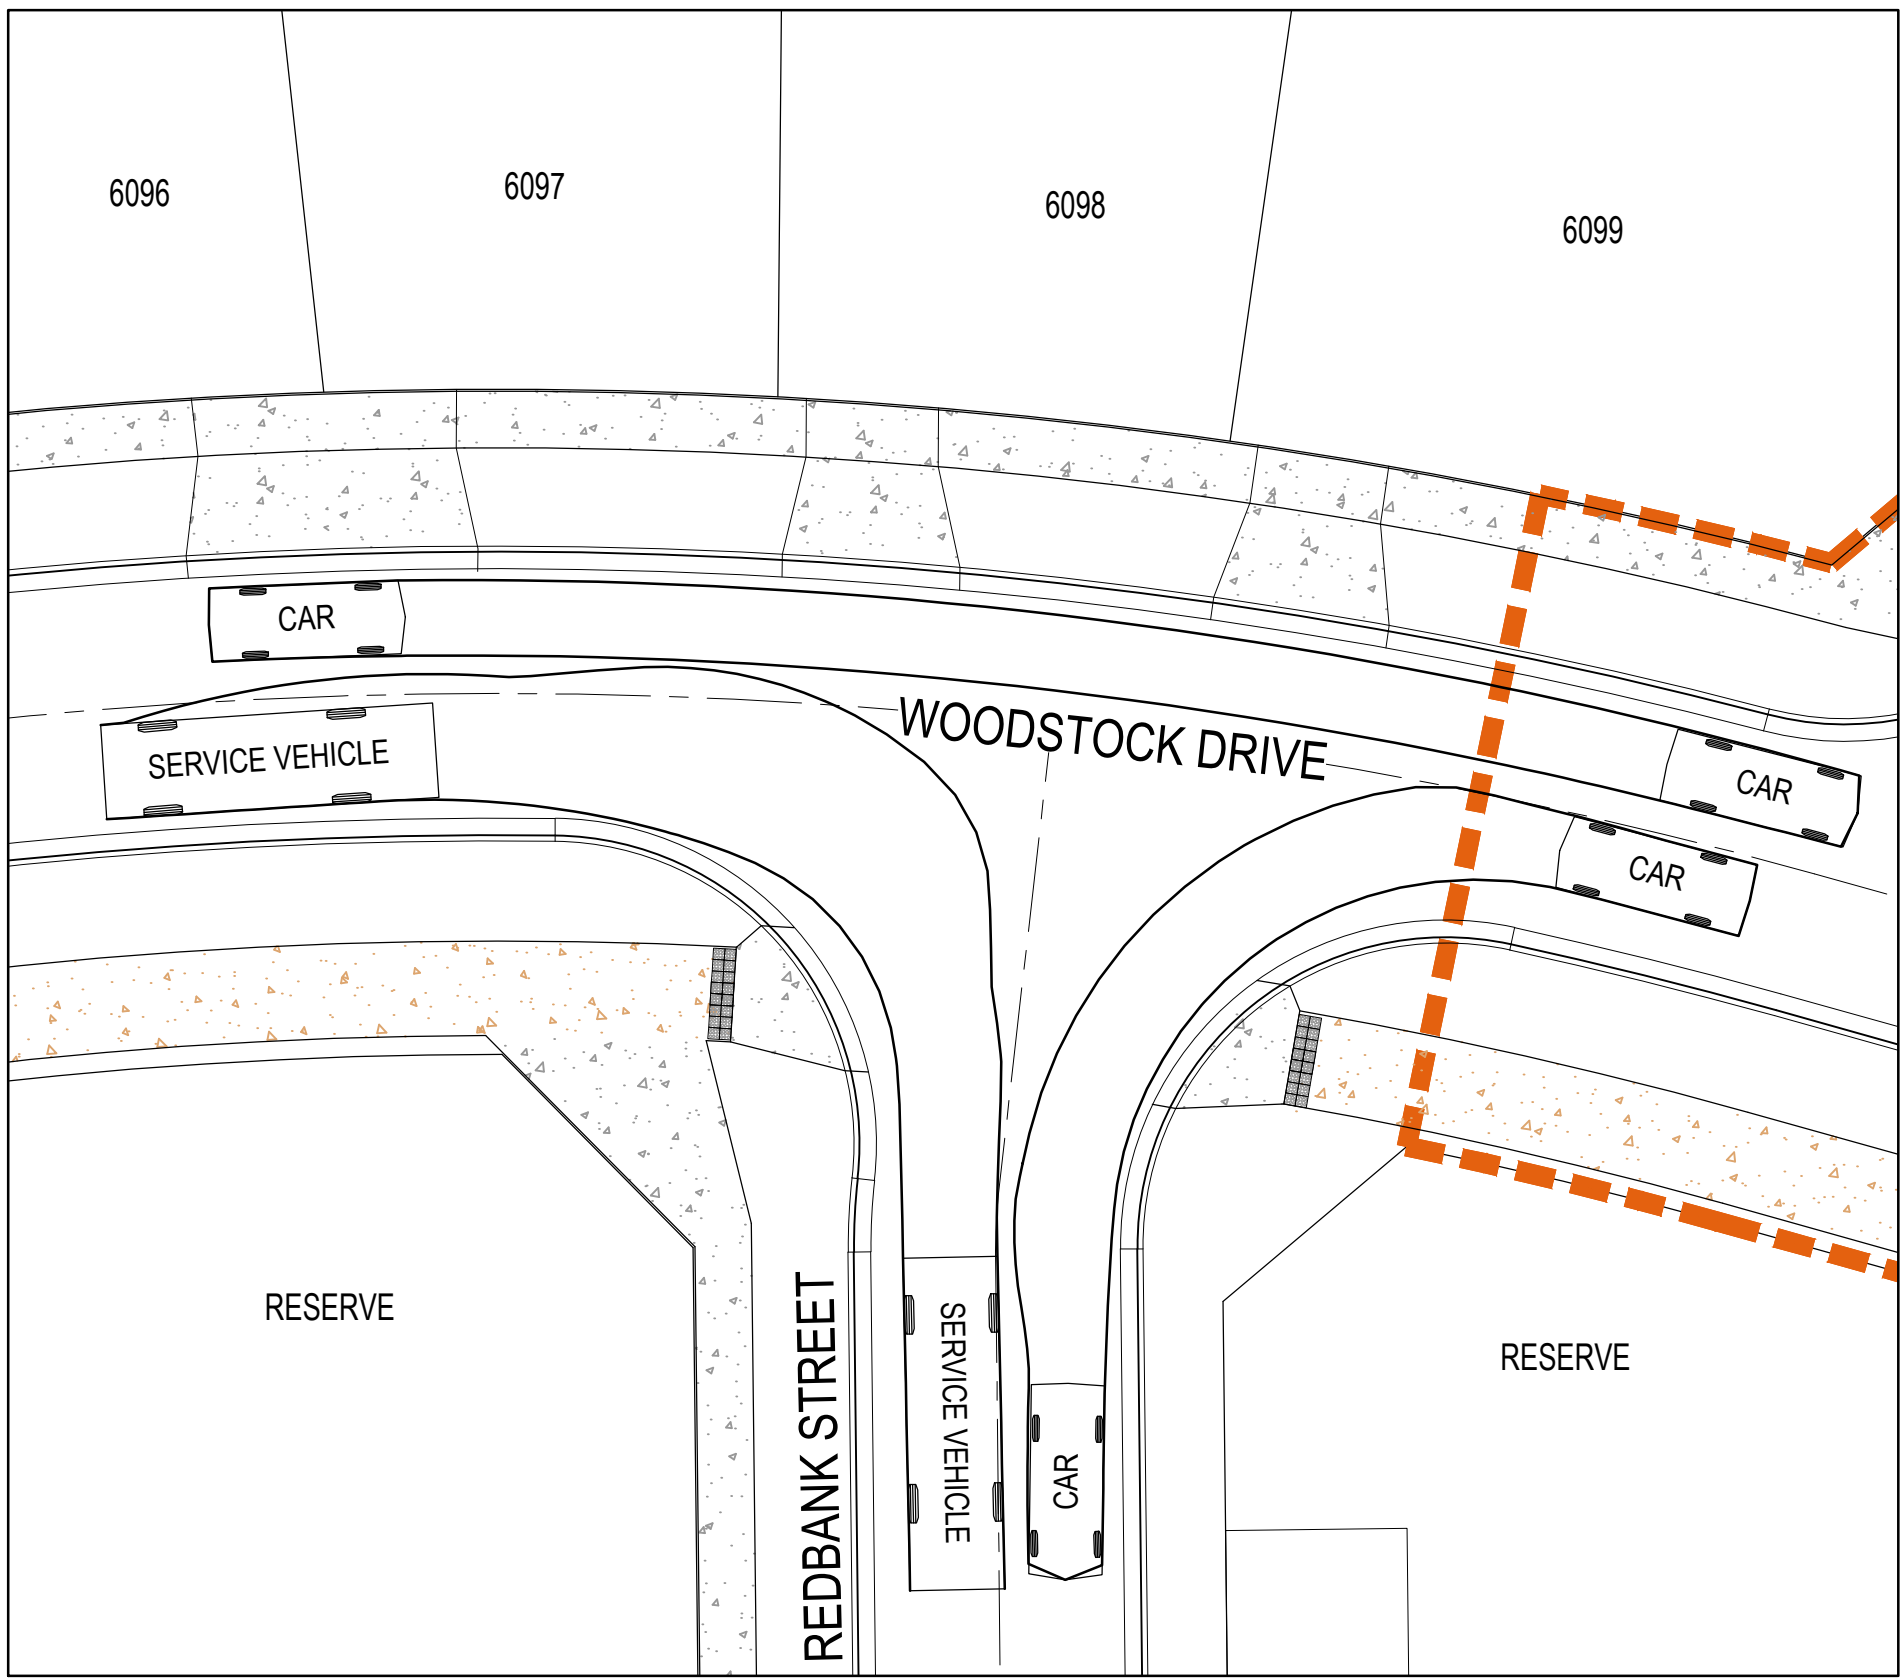


WOODSTOCK DRIVE / REDBANK STREET TURN PATH LAYOUT 1

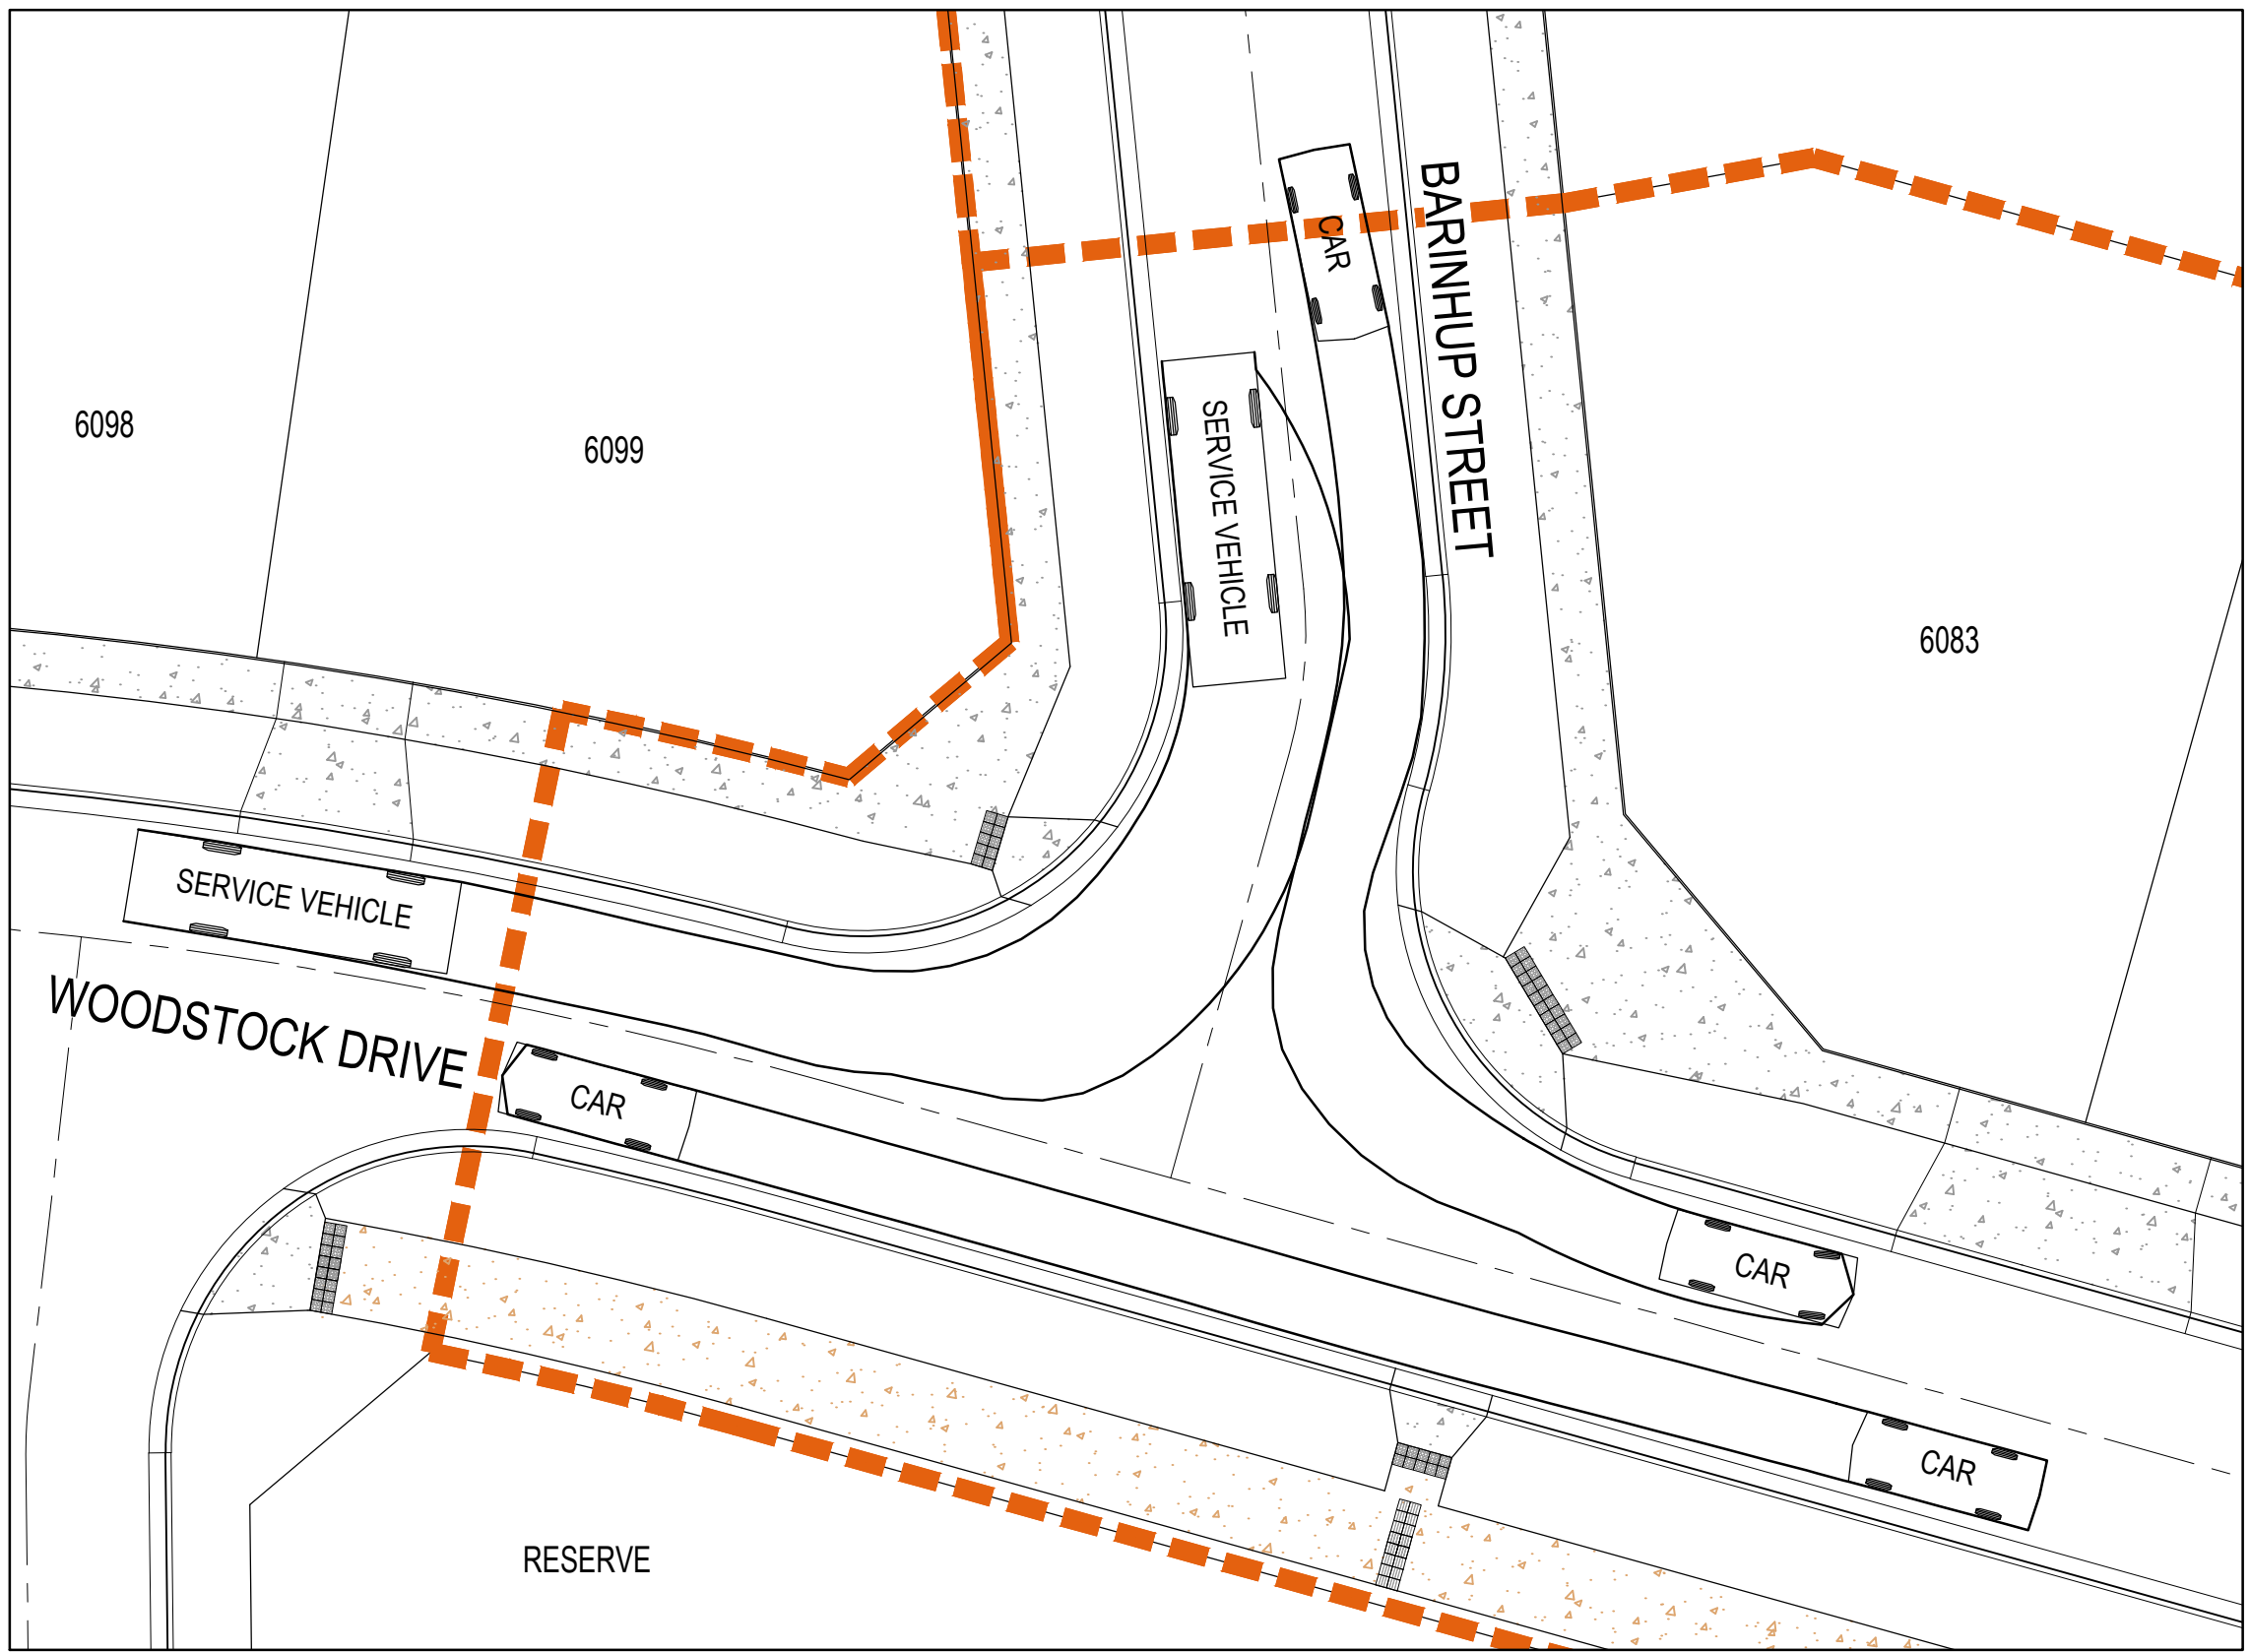

WOODSTOCK DRIVE / BARINHUP STREET TURN PATH LAYOUT 1

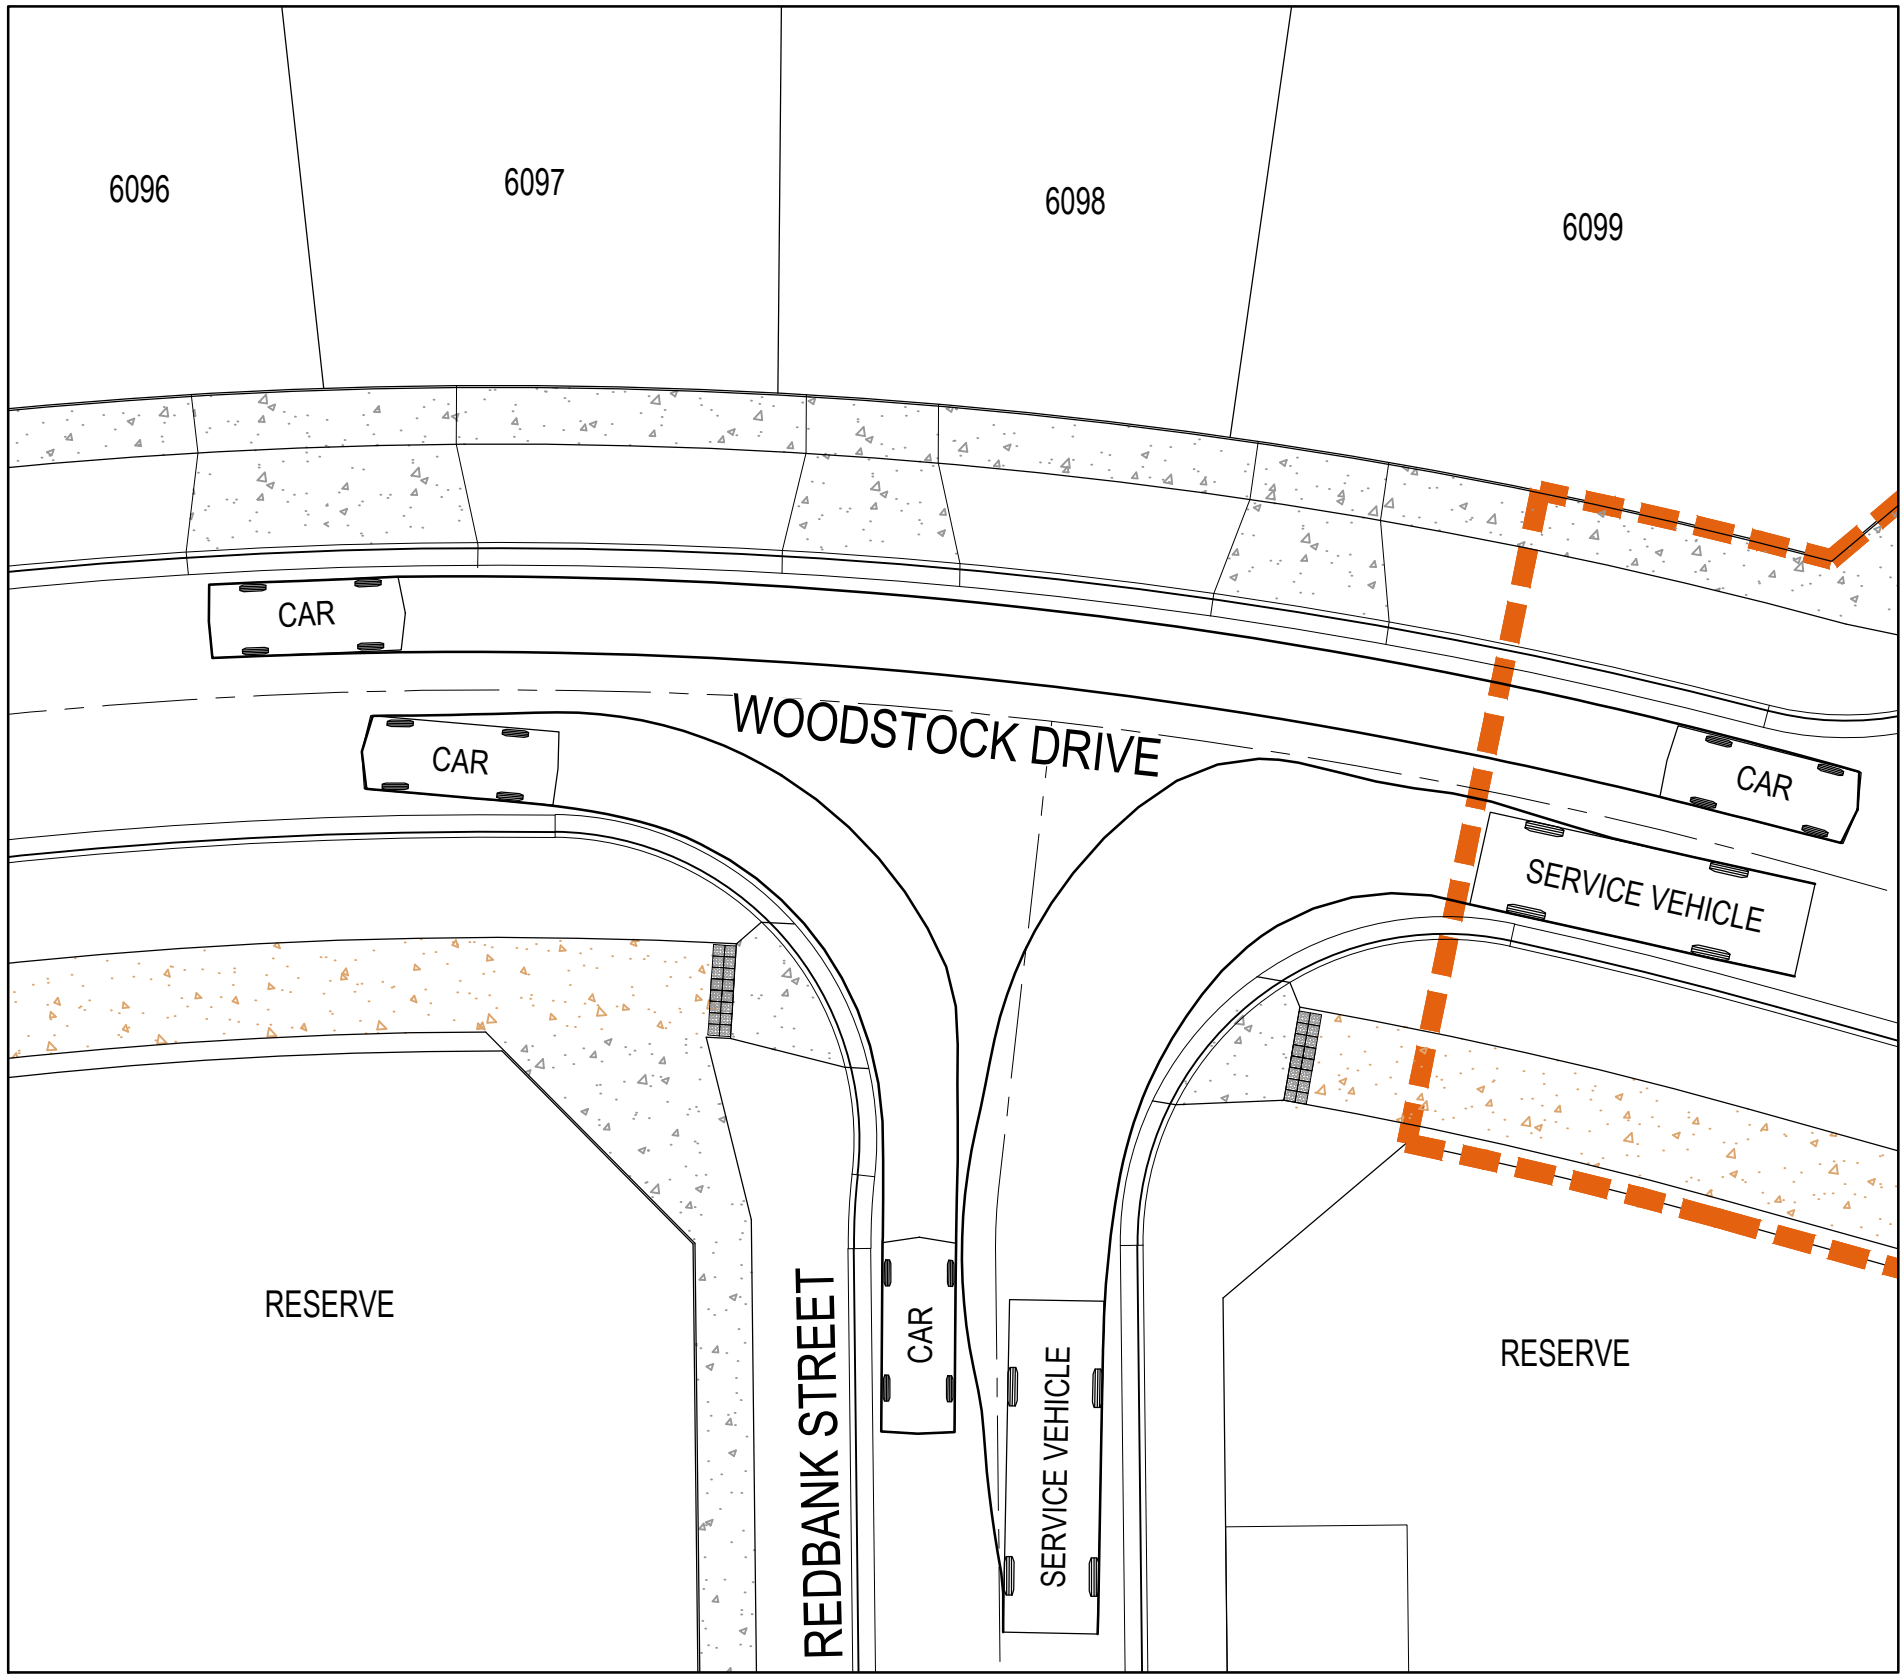


WOODSTOCK DRIVE / REDBANK STREET TURN PATH LAYOUT 2

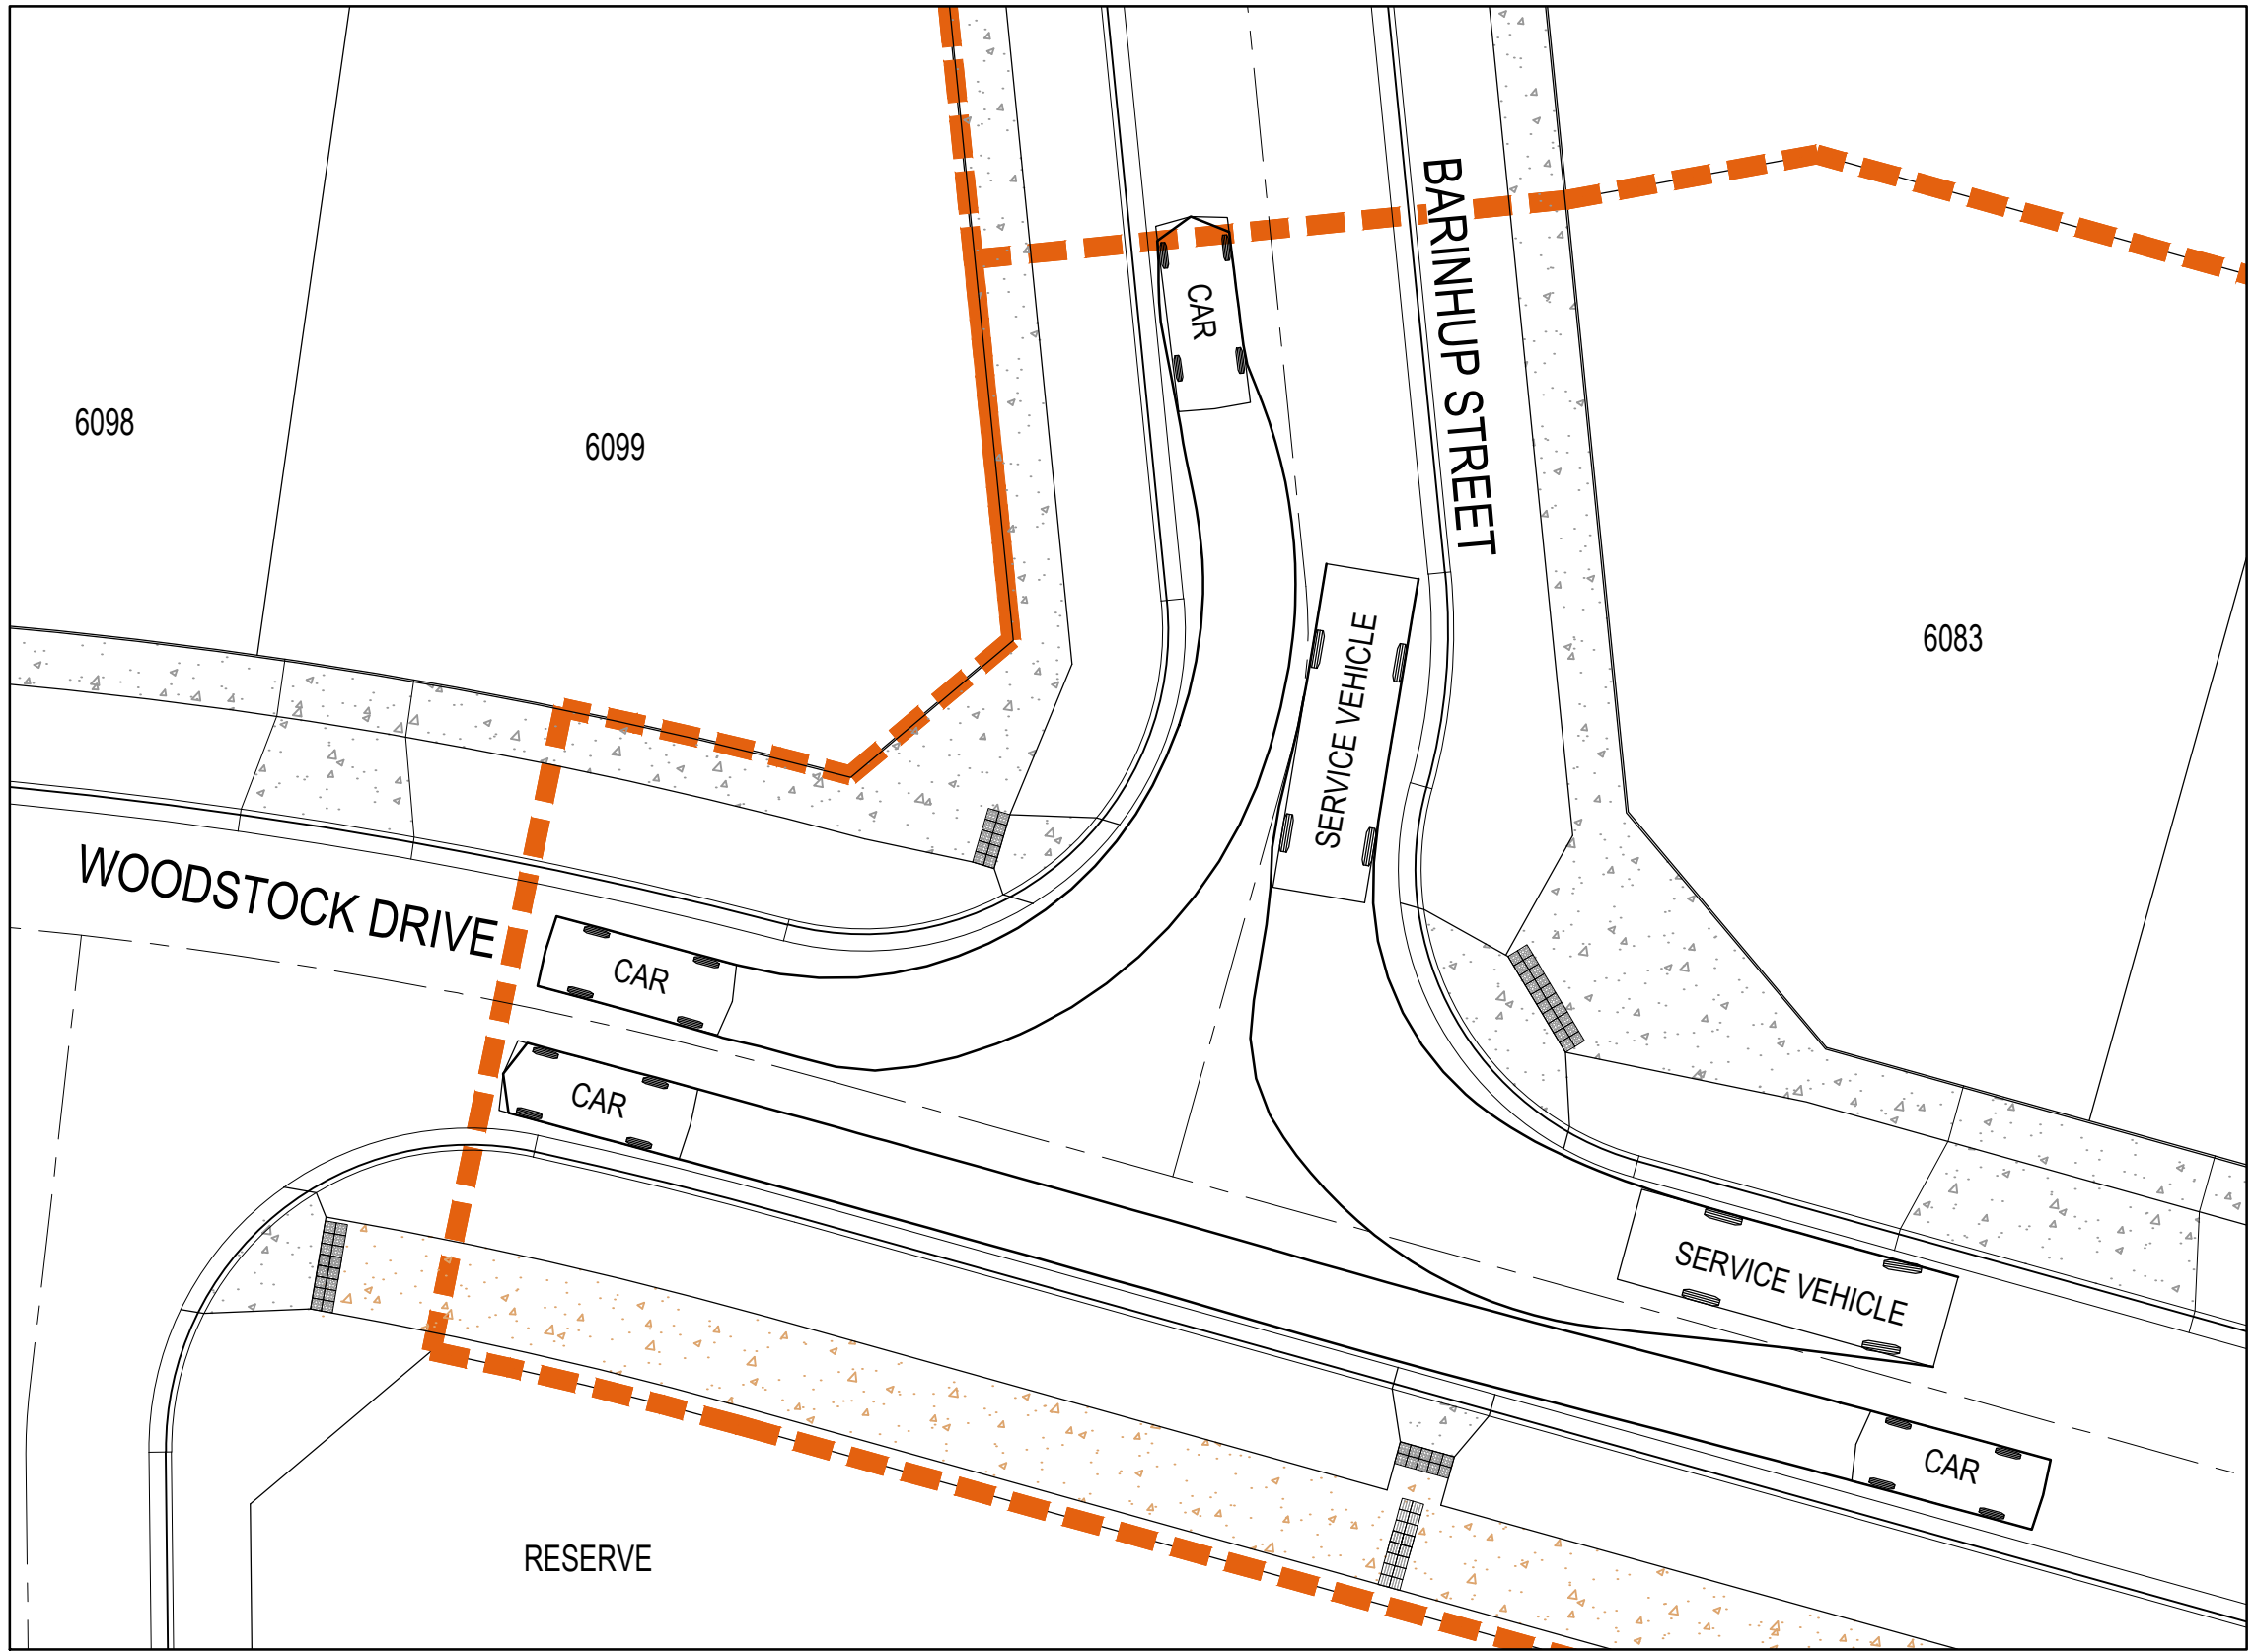


WOODSTOCK DRIVE / BARINHUP STREET TURN PATH LAYOUT 2

LEGEND

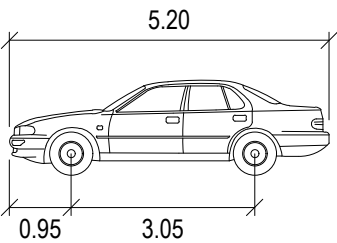


CAR	METERS
WIDTH	: 1.94
TRACK	: 1.84
LOCK TO LOCK TIME	: 6.0
STEERING ANGLE	: 33.6

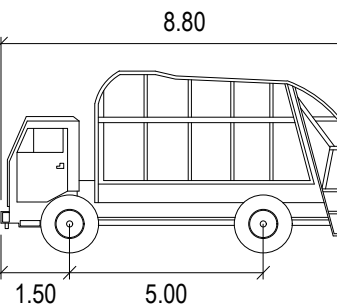

SERVICE VEHICLE	METERS
WIDTH	: 2.50
TRACK	: 2.50
LOCK TO LOCK TIME	: 6.0
STEERING ANGLE	: 38.7

02	ISSUED FOR APPROVAL	WB	ZS	SE	23.06.20
01	ISSUED TO CLIENT FOR REVIEW	WB	ZS	SE	02.12.19
Issue	Description	By	Ckd	PM	Date

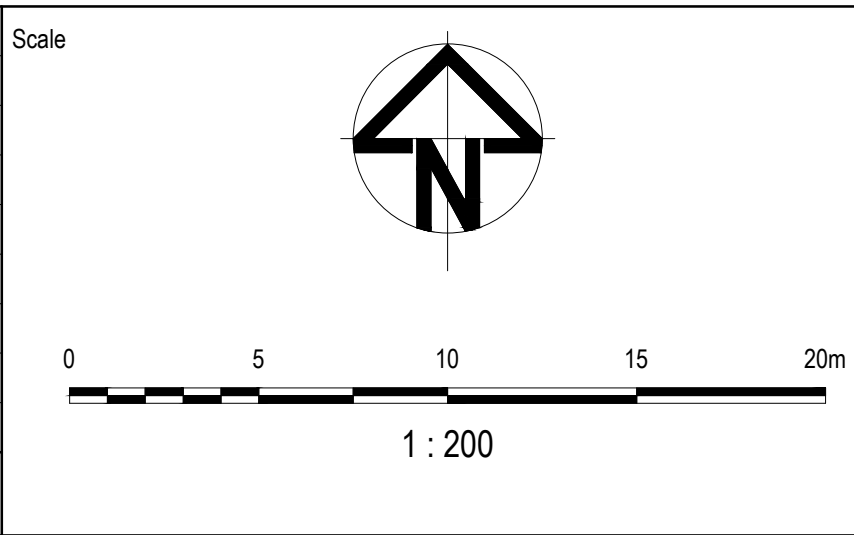

Planner

RD RobertsDay
planning·design·place

Filename C-06-842-10029435-TurningPathAnalysis.dwg

Client

RESIMAX
GROUP


Status	FOR APPROVAL NOT FOR CONSTRUCTION		
Verifier	Z.STROGUSZ		
Scales	1:200	Original Issue Signatures	
		Drawn W.BUMAGAT	
Original Size	A1	Designed R.TAI	
Height Datum	AHD	Project Manager S.EISEL	
Grid	MGA	© Copyright reserved	

Project	EYNESBURY TOWNSHIP STAGE 6A, 6B, 6C, 6D & 6E CITY OF MELTON		
Title	TURNING PATH ANALYSIS PLAN SHEET 3 OF 11		


ARCADIS

Arcadis Australia Pacific Pty Limited
Level 32, 140 William Street
Melbourne VIC 3000
ABN 76 104 485 289
Tel No: +61 3 8623 4000
www.arcadis.com

Drawing No.	Project No.	Issue
C-06-842	10029435	02

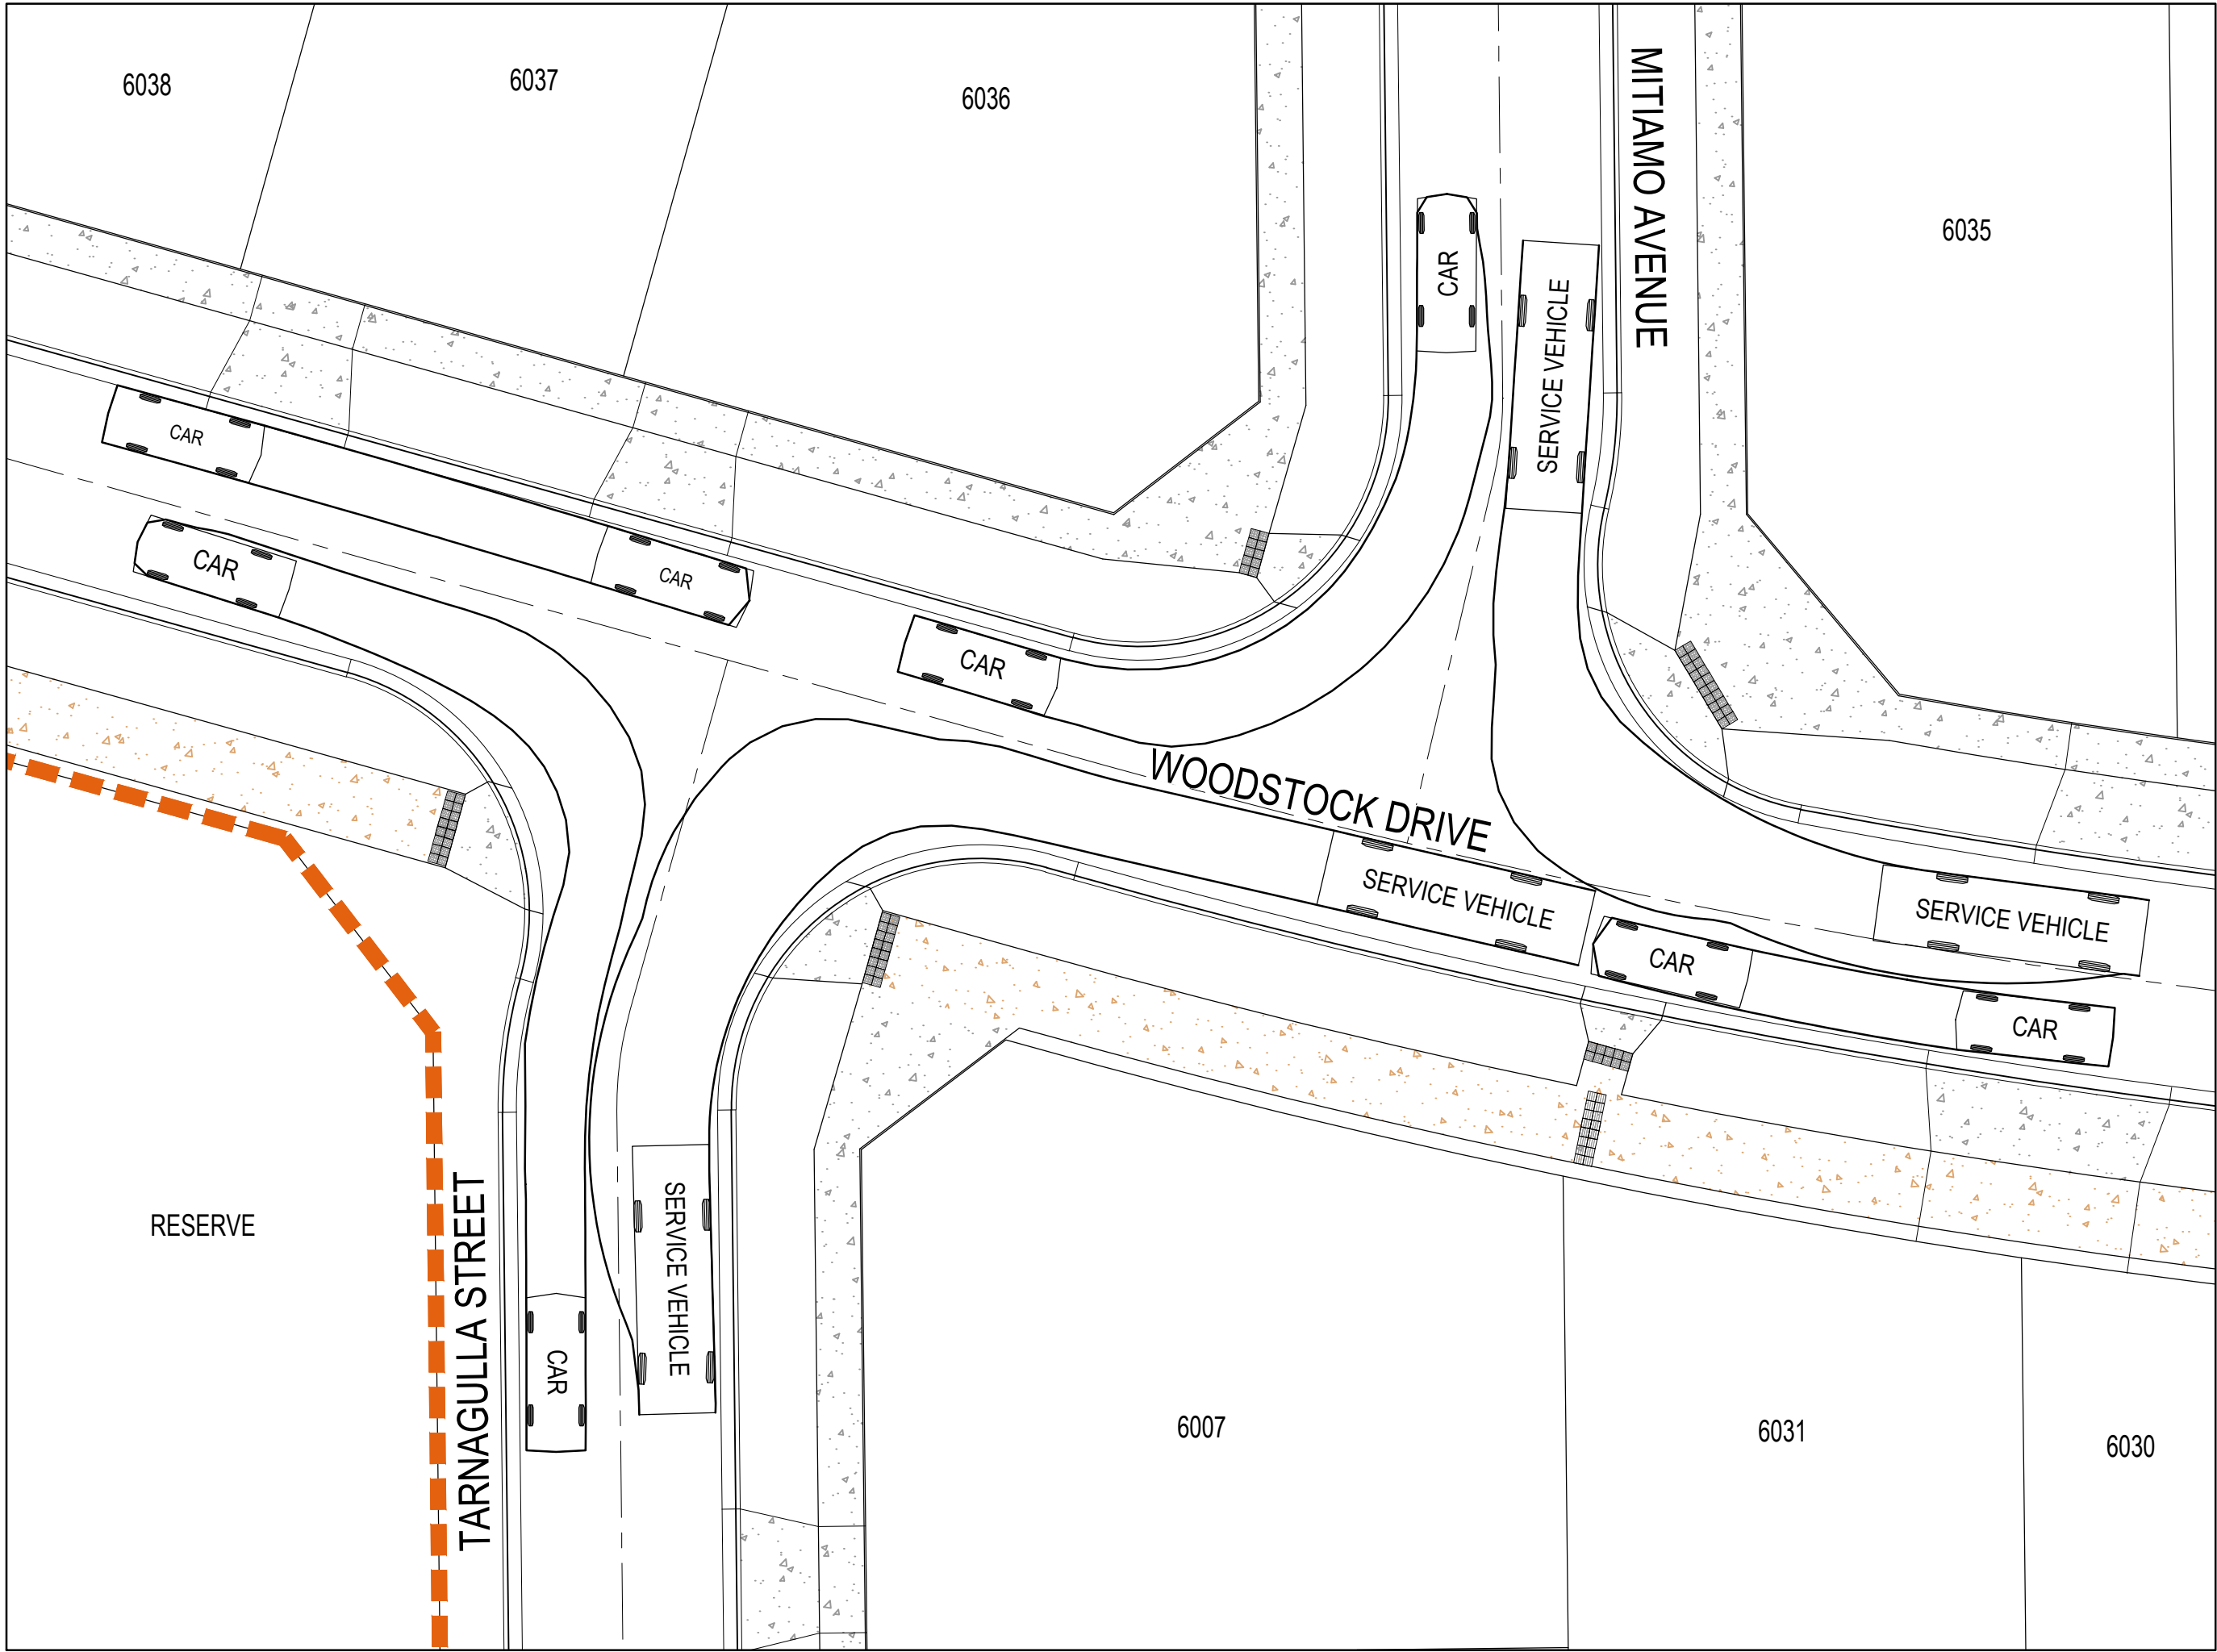


TARNAGULLA STREET / WOODSTOCK DRIVE / MITIAMO AVENUE TURN PATH LAYOUT 1

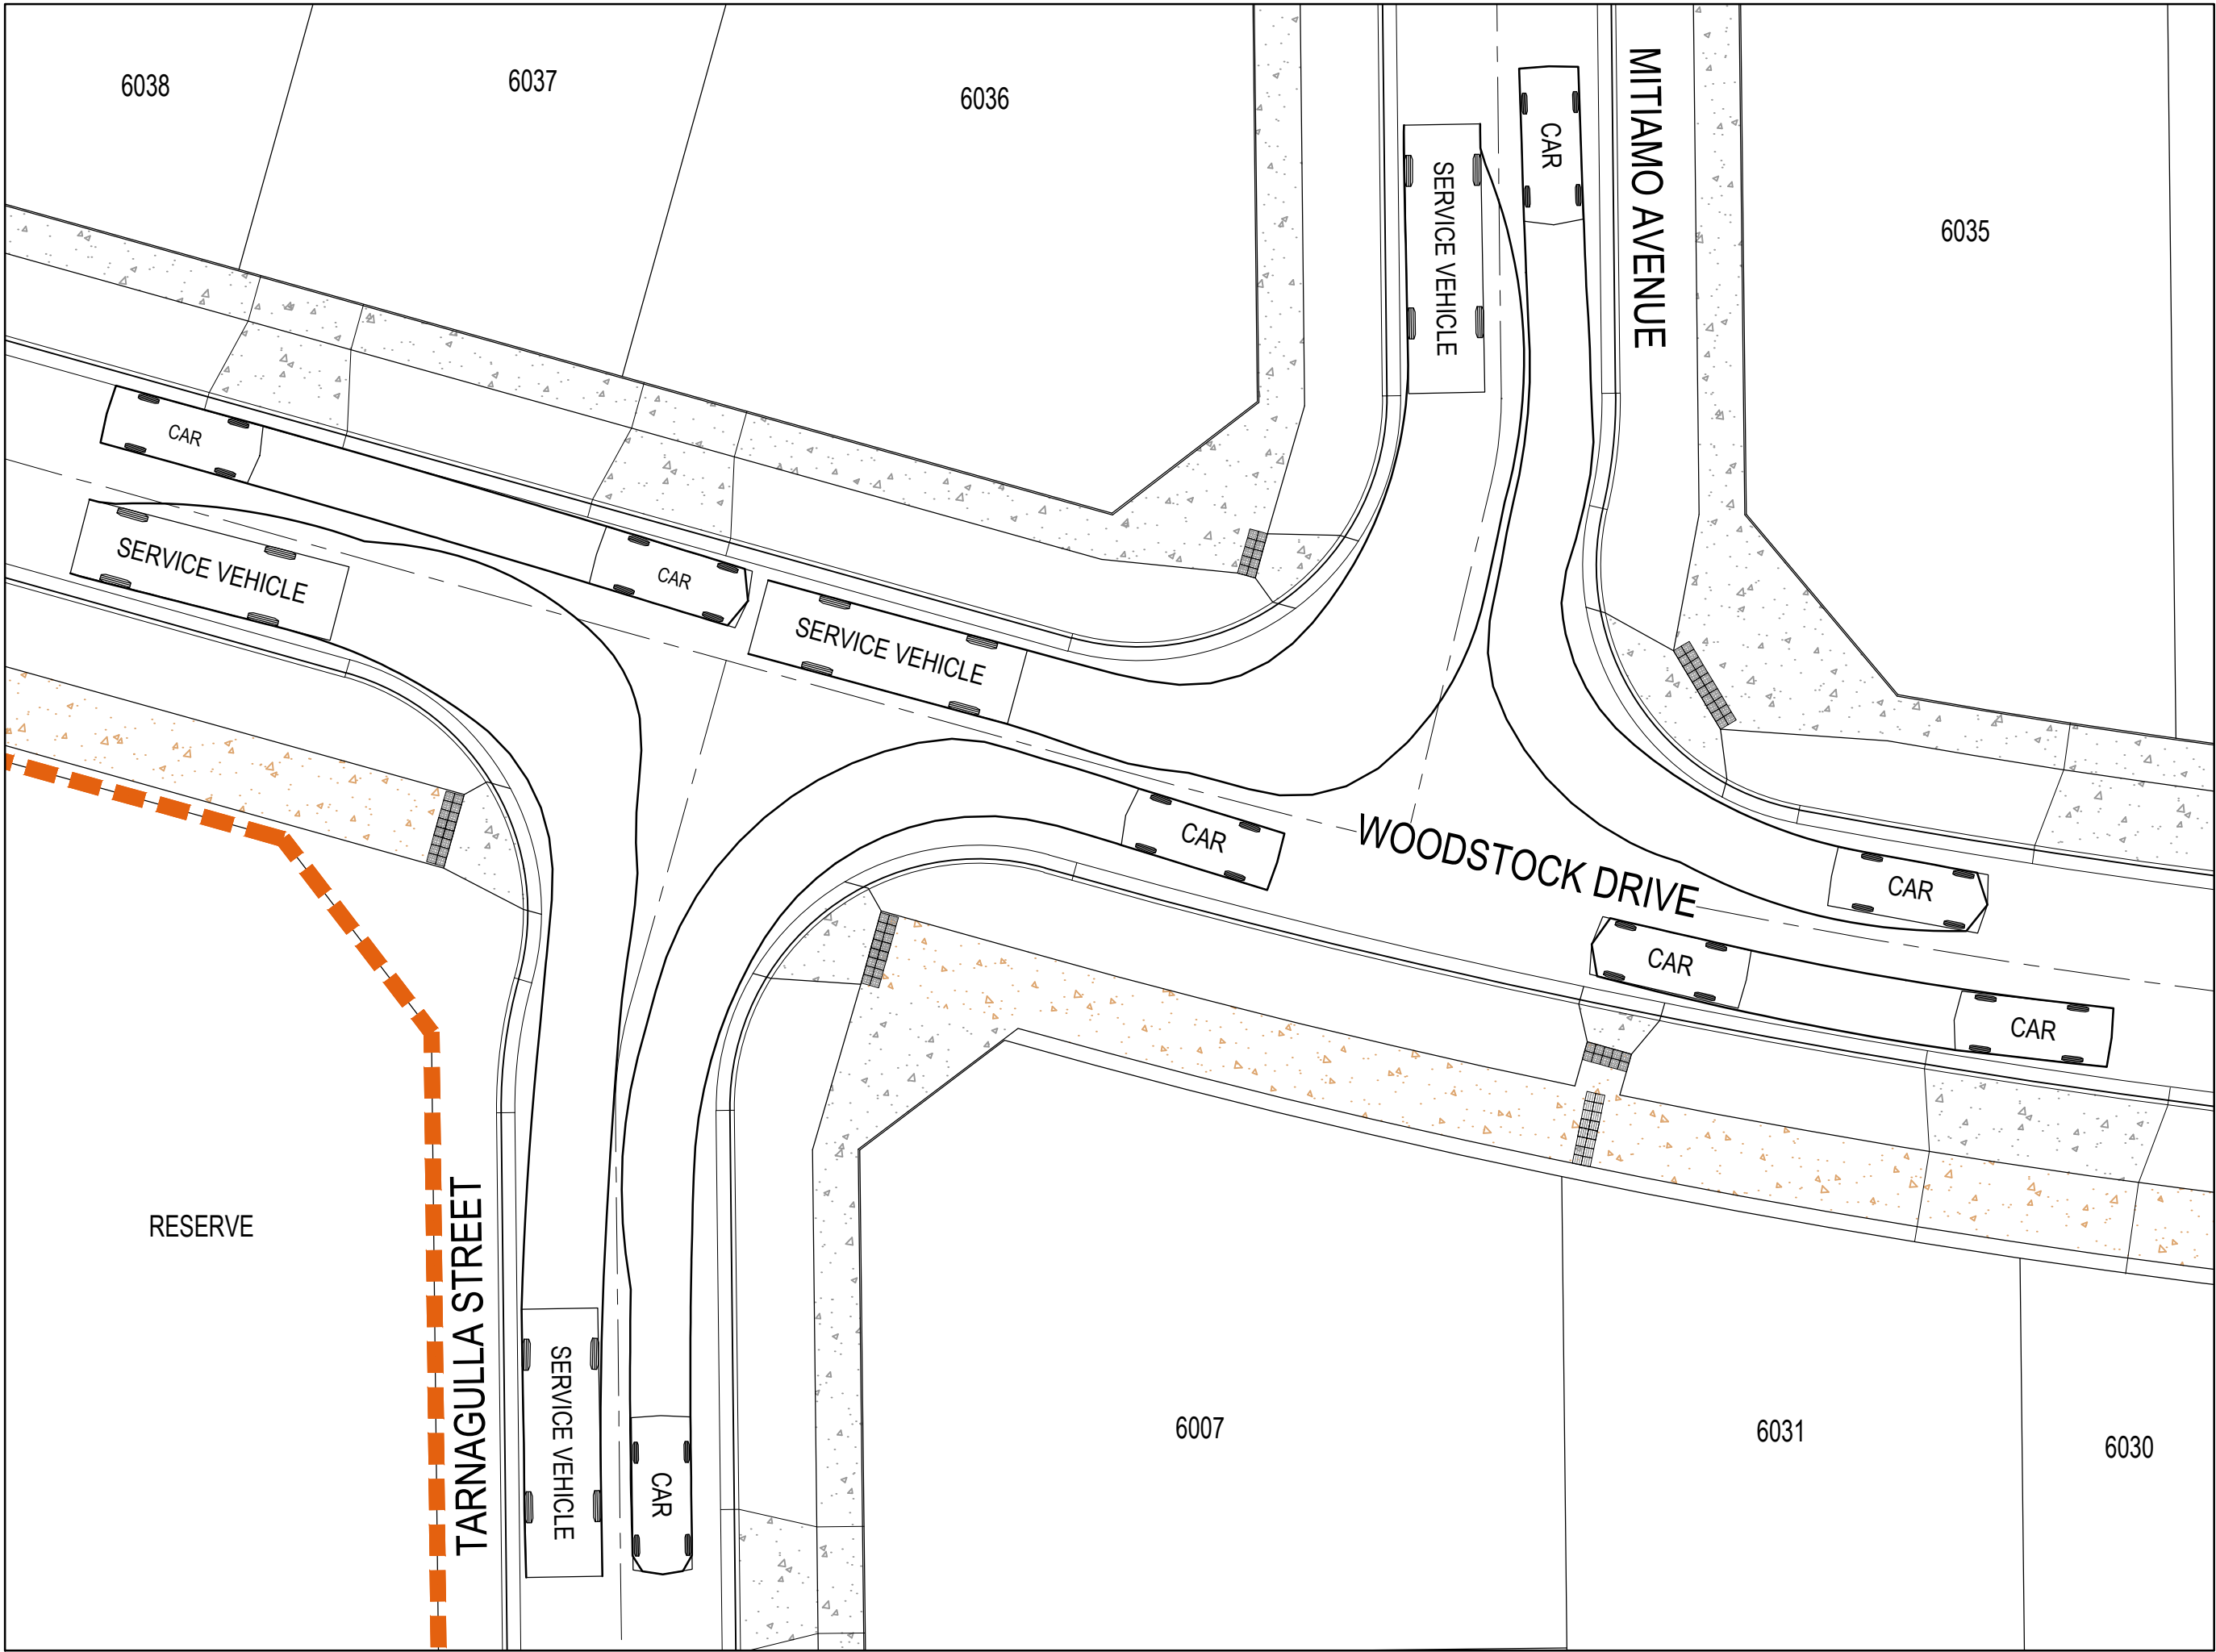


TARNAGULLA STREET / WOODSTOCK DRIVE / MITIAMO AVENUE TURN PATH LAYOUT 2

LEGEND

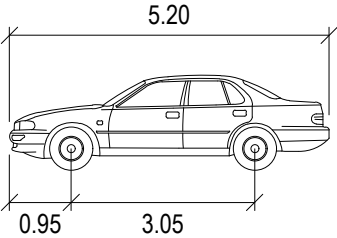


CAR	METERS
WIDTH	: 1.94
TRACK	: 1.84
LOCK TO LOCK TIME	: 6.0
STEERING ANGLE	: 33.6

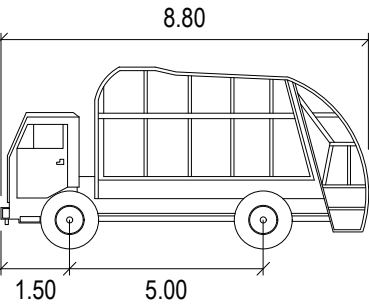

SERVICE VEHICLE	METERS
WIDTH	: 2.50
TRACK	: 2.50
LOCK TO LOCK TIME	: 6.0
STEERING ANGLE	: 38.7

02	ISSUED FOR APPROVAL	WB	ZS	SE	23.06.20
01	ISSUED TO CLIENT FOR REVIEW	WB	ZS	SE	02.12.19
Issue	Description	By	Ckd	PM	Date

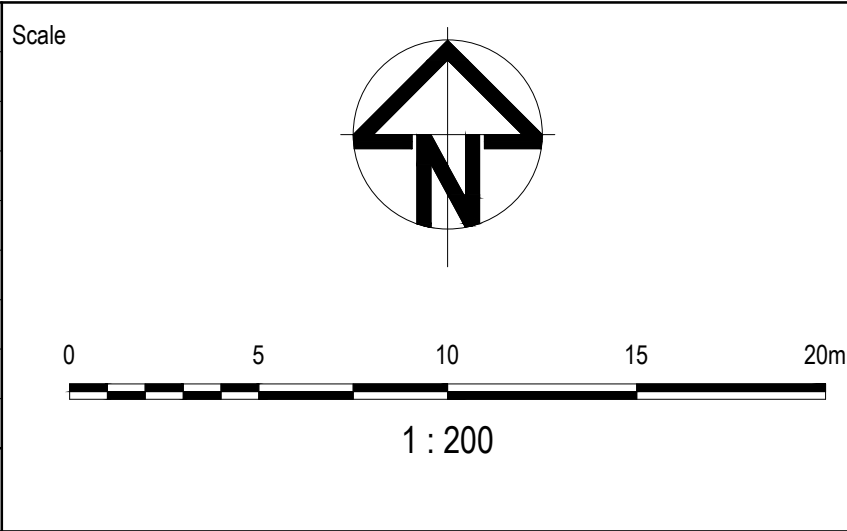

Planner

RobertsDay
planning·design·place

Filename C-06-843-10029435-TurningPathAnalysis.dwg

Client

Status	FOR APPROVAL NOT FOR CONSTRUCTION		
Verifier	Z.STROGUSZ		
Scales	1:200	Original Issue Signatures	
		Drawn W.BUMAGAT	
Original Size	A1	Designed R.TAI	
Height Datum	AHD	Project Manager S.EISEL	
Grid	MGA	© Copyright reserved	

Project




EYNESBURY TOWNSHIP
STAGE 6A, 6B, 6C, 6D & 6E
CITY OF MELTON

Title


TURNING PATH ANALYSIS PLAN
SHEET 4 OF 9

ARCADIS
Arcadis Australia Pacific Pty Limited
Level 32, 140 William Street
Melbourne VIC 3000
ABN 76 104 485 289
Tel No: +61 3 8623 4000
www.arcadis.com



Drawing No.	Project No.	Issue
C-06-843	10029435	02

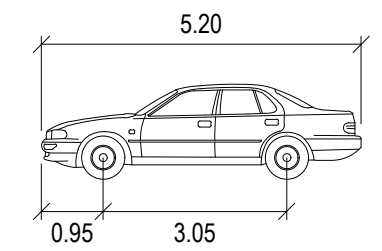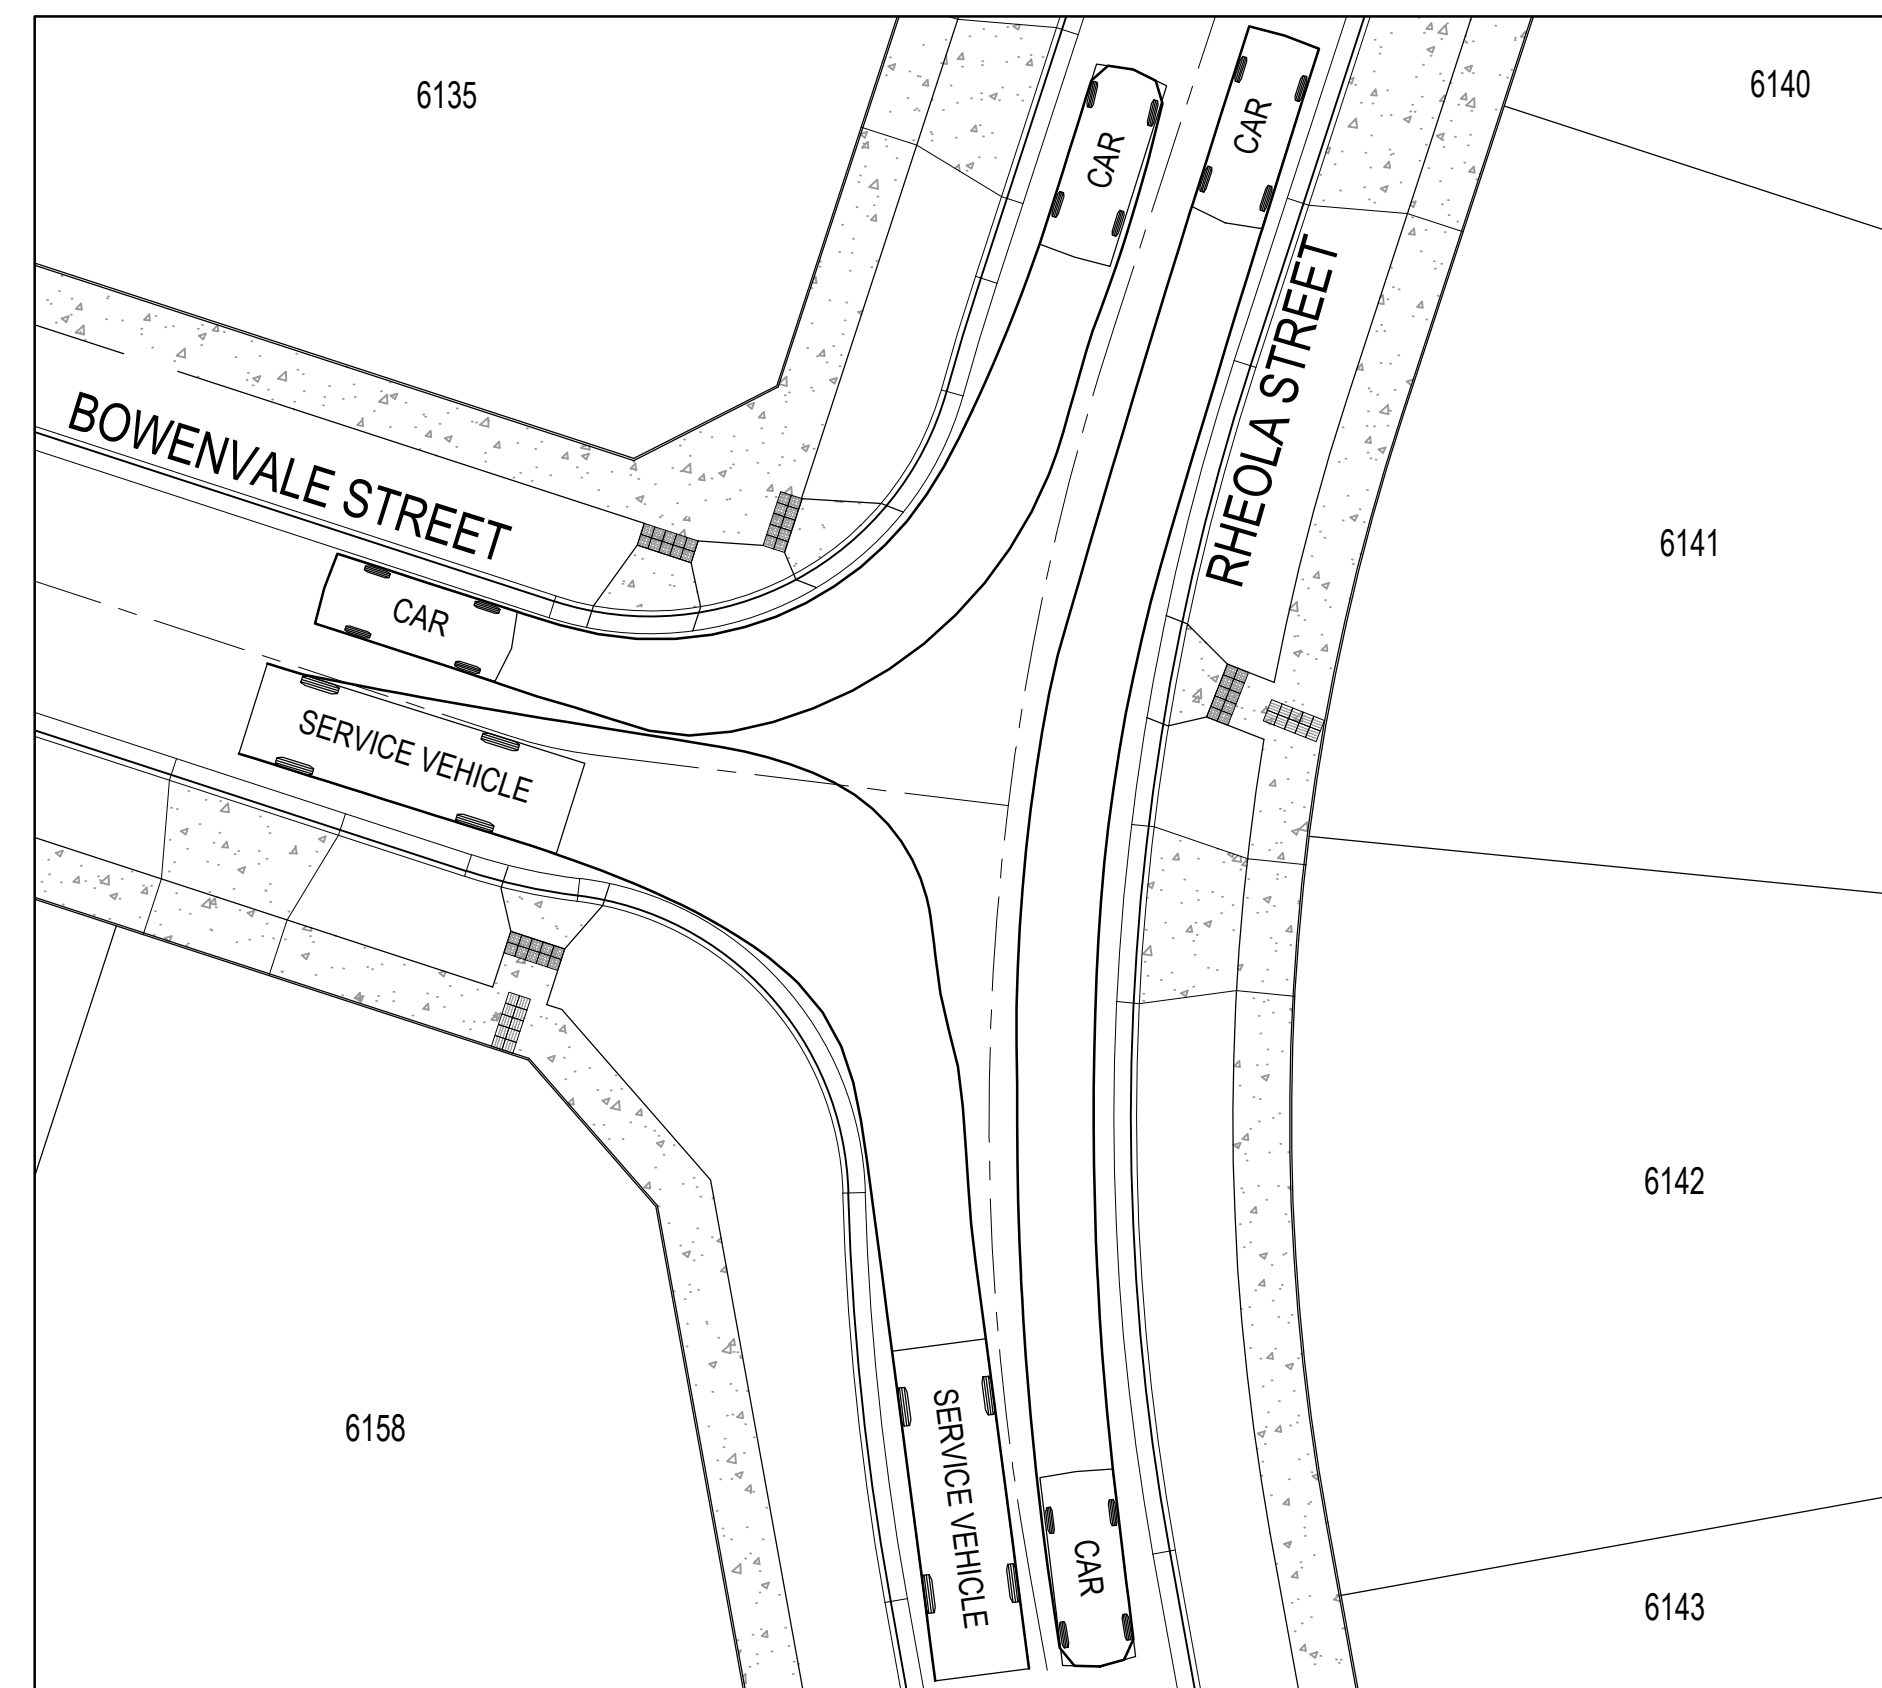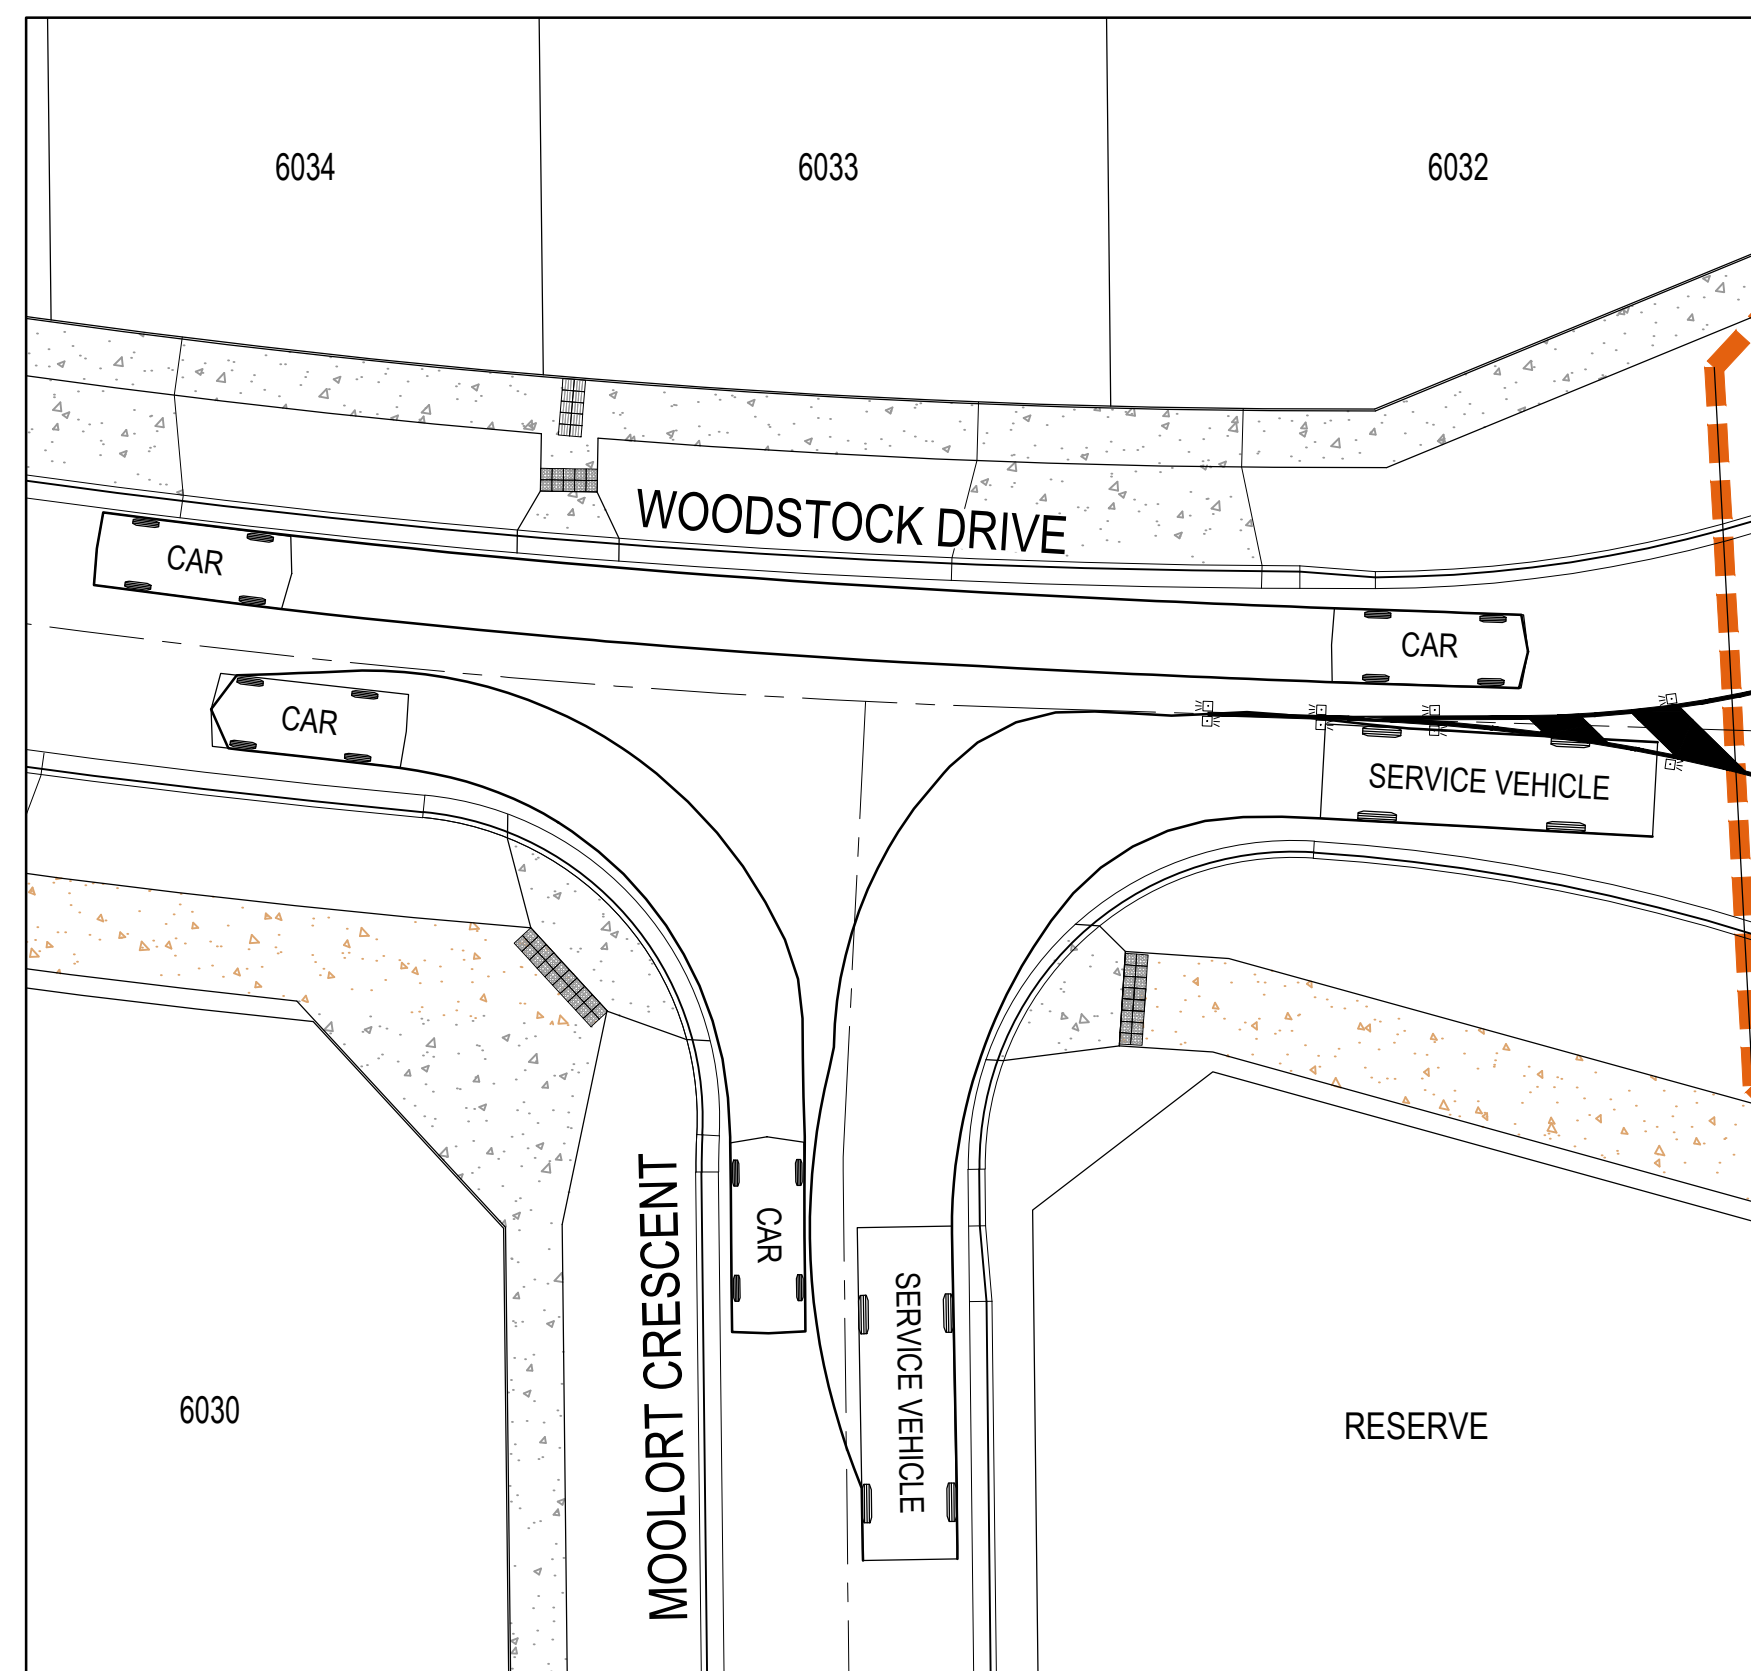


CAR	METERS
WIDTH	: 1.94
TRACK	: 1.84
LOCK TO LOCK TIME	: 6.0
STEERING ANGLE	: 33.6

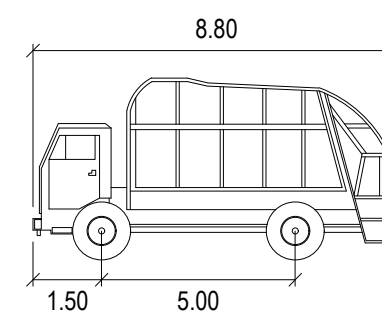

SERVICE VEHICLE	METERS
WIDTH	: 2.50
TRACK	: 2.50
LOCK TO LOCK TIME	: 6.0
STEERING ANGLE	: 38.7

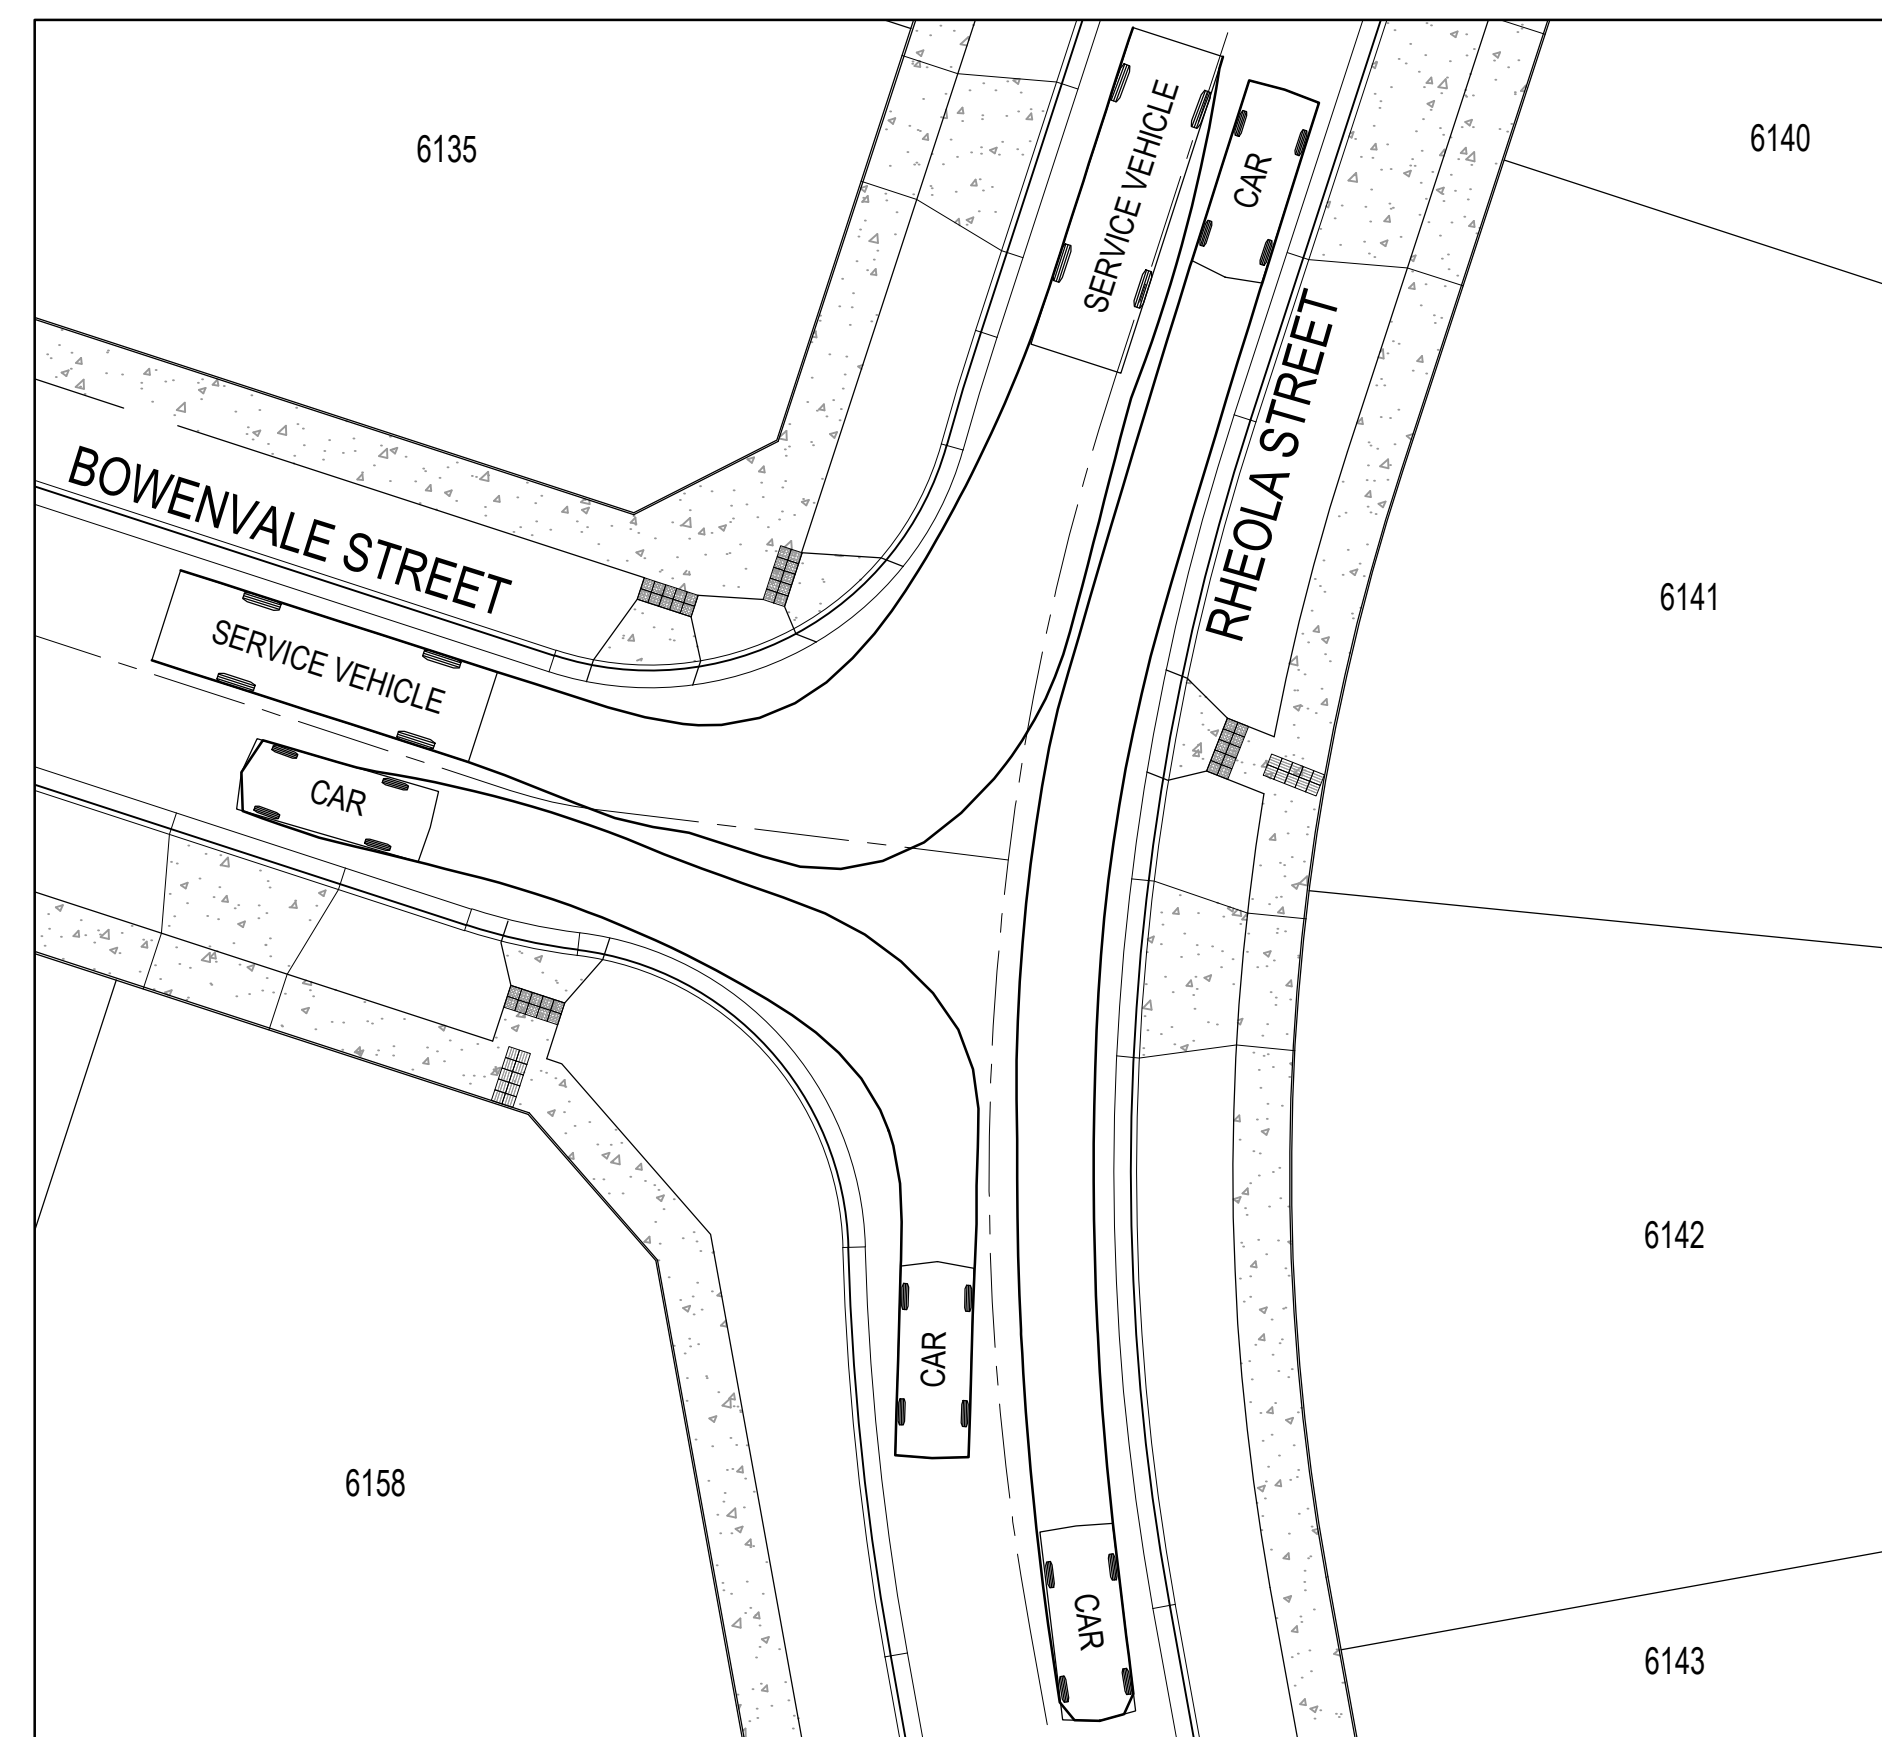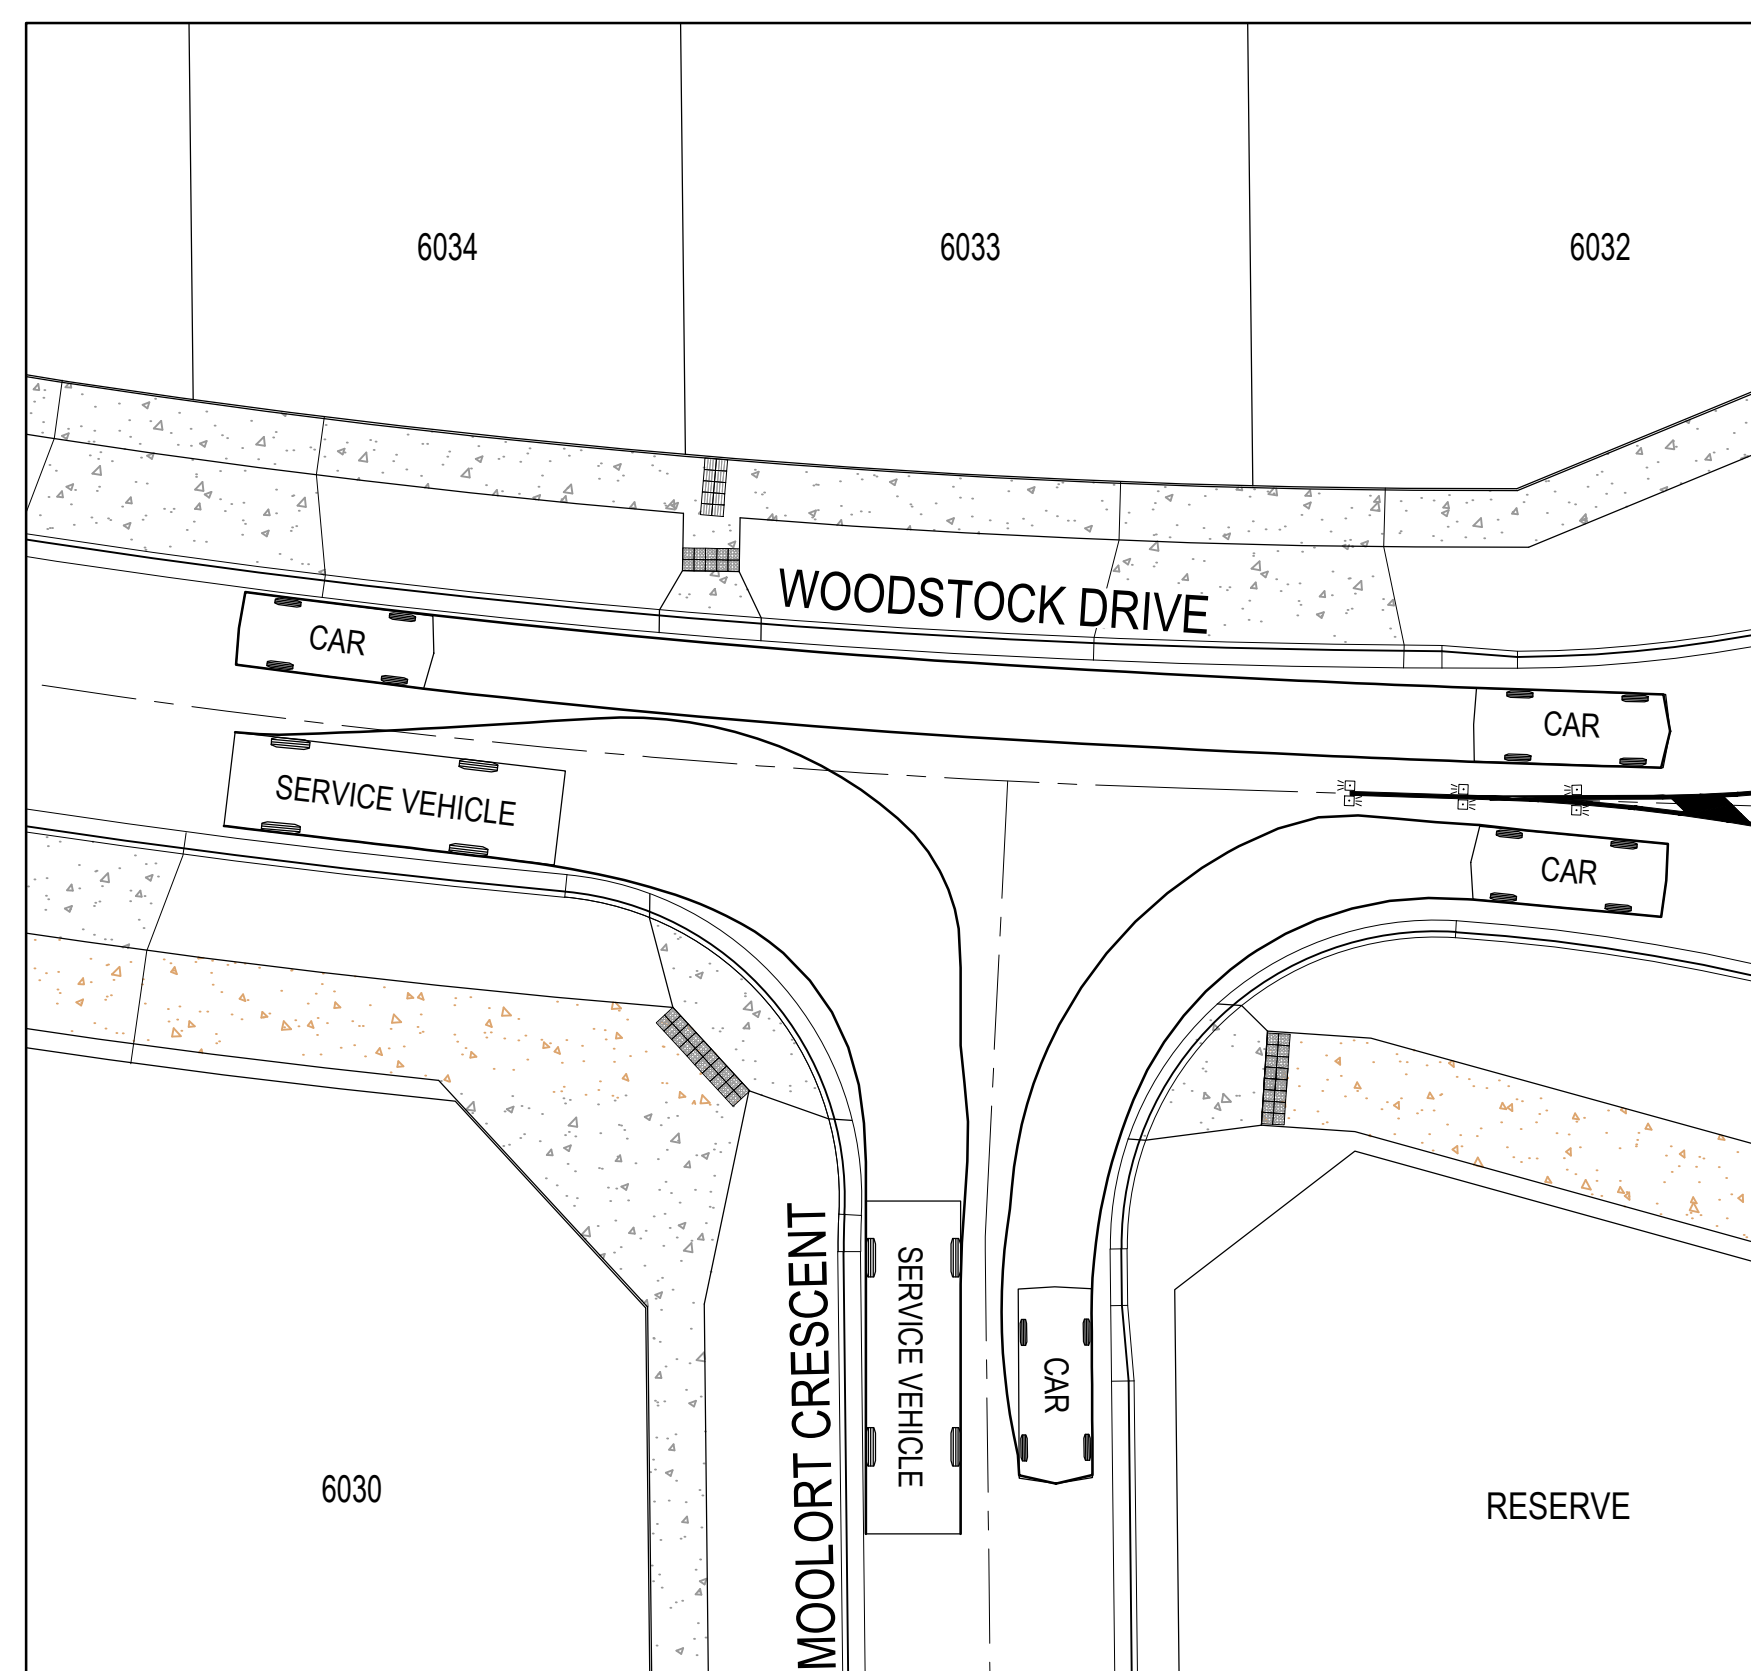

02	ISSUED FOR APPROVAL	WB	ZS	SE	23.06.20
01	ISSUED TO CLIENT FOR REVIEW	WB	ZS	SE	02.12.19
Issue	Description	By	Ckd	PM	Date

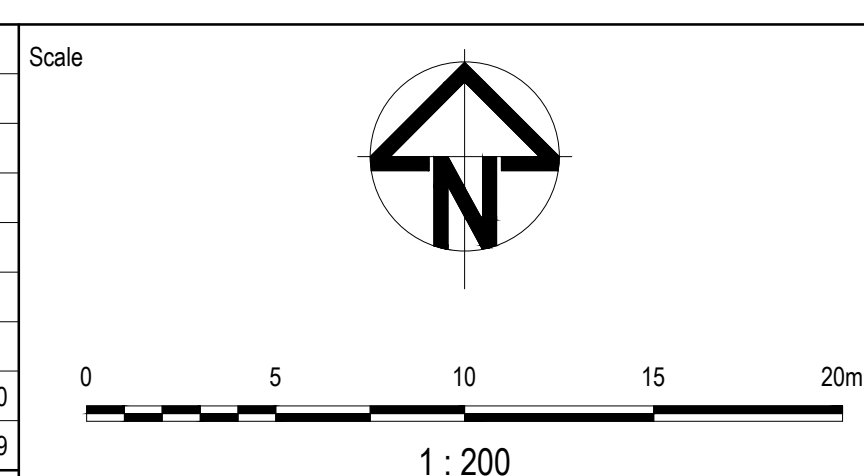

Planner

RD RobertsDay
planning·design·place

Filename C-06-844-10029435-TurningPathAnalysis.dwg

Client

The logo for Resimax Group is displayed on a red background. The word "RESIMAX" is in a bold, white, sans-serif font, with the "E" stylized as three horizontal bars. Below it, the word "GROUP" is in a similar white, sans-serif font. The entire logo is set against a red rectangular background that has a diagonal cut on the bottom-left corner.

Status	FOR APPROVAL NOT FOR CONSTRUCTION		
Verifier	Z.STROGUSZ		
Scales	1:200	Original Issue Signatures	
		Drawn W.BUMAGAT	
Original Size	A1	Designed R.TAI	
Height Datum	AHD	Project Manager S.EISEL	
Grid	MGA	(C) Copyright reserved	

Project	EYNESBURY TOWNSHIP STAGE 6A, 6B, 6C, 6D & 6E CITY OF MELTON
Title	TURNING PATH ANALYSIS PLAN SHEET 5 OF 11








ARCADIS

Arcadis Australia Pacific Pty Limited
 Level 32, 140 William Street
 Melbourne VIC 3000
 ABN 76 104 485 289


Tel No: +61 3 8623 4000

www.arcadis.com

Drawing No.	Project No.	Issue
C-06-844	10029435	02

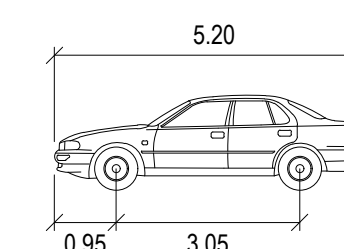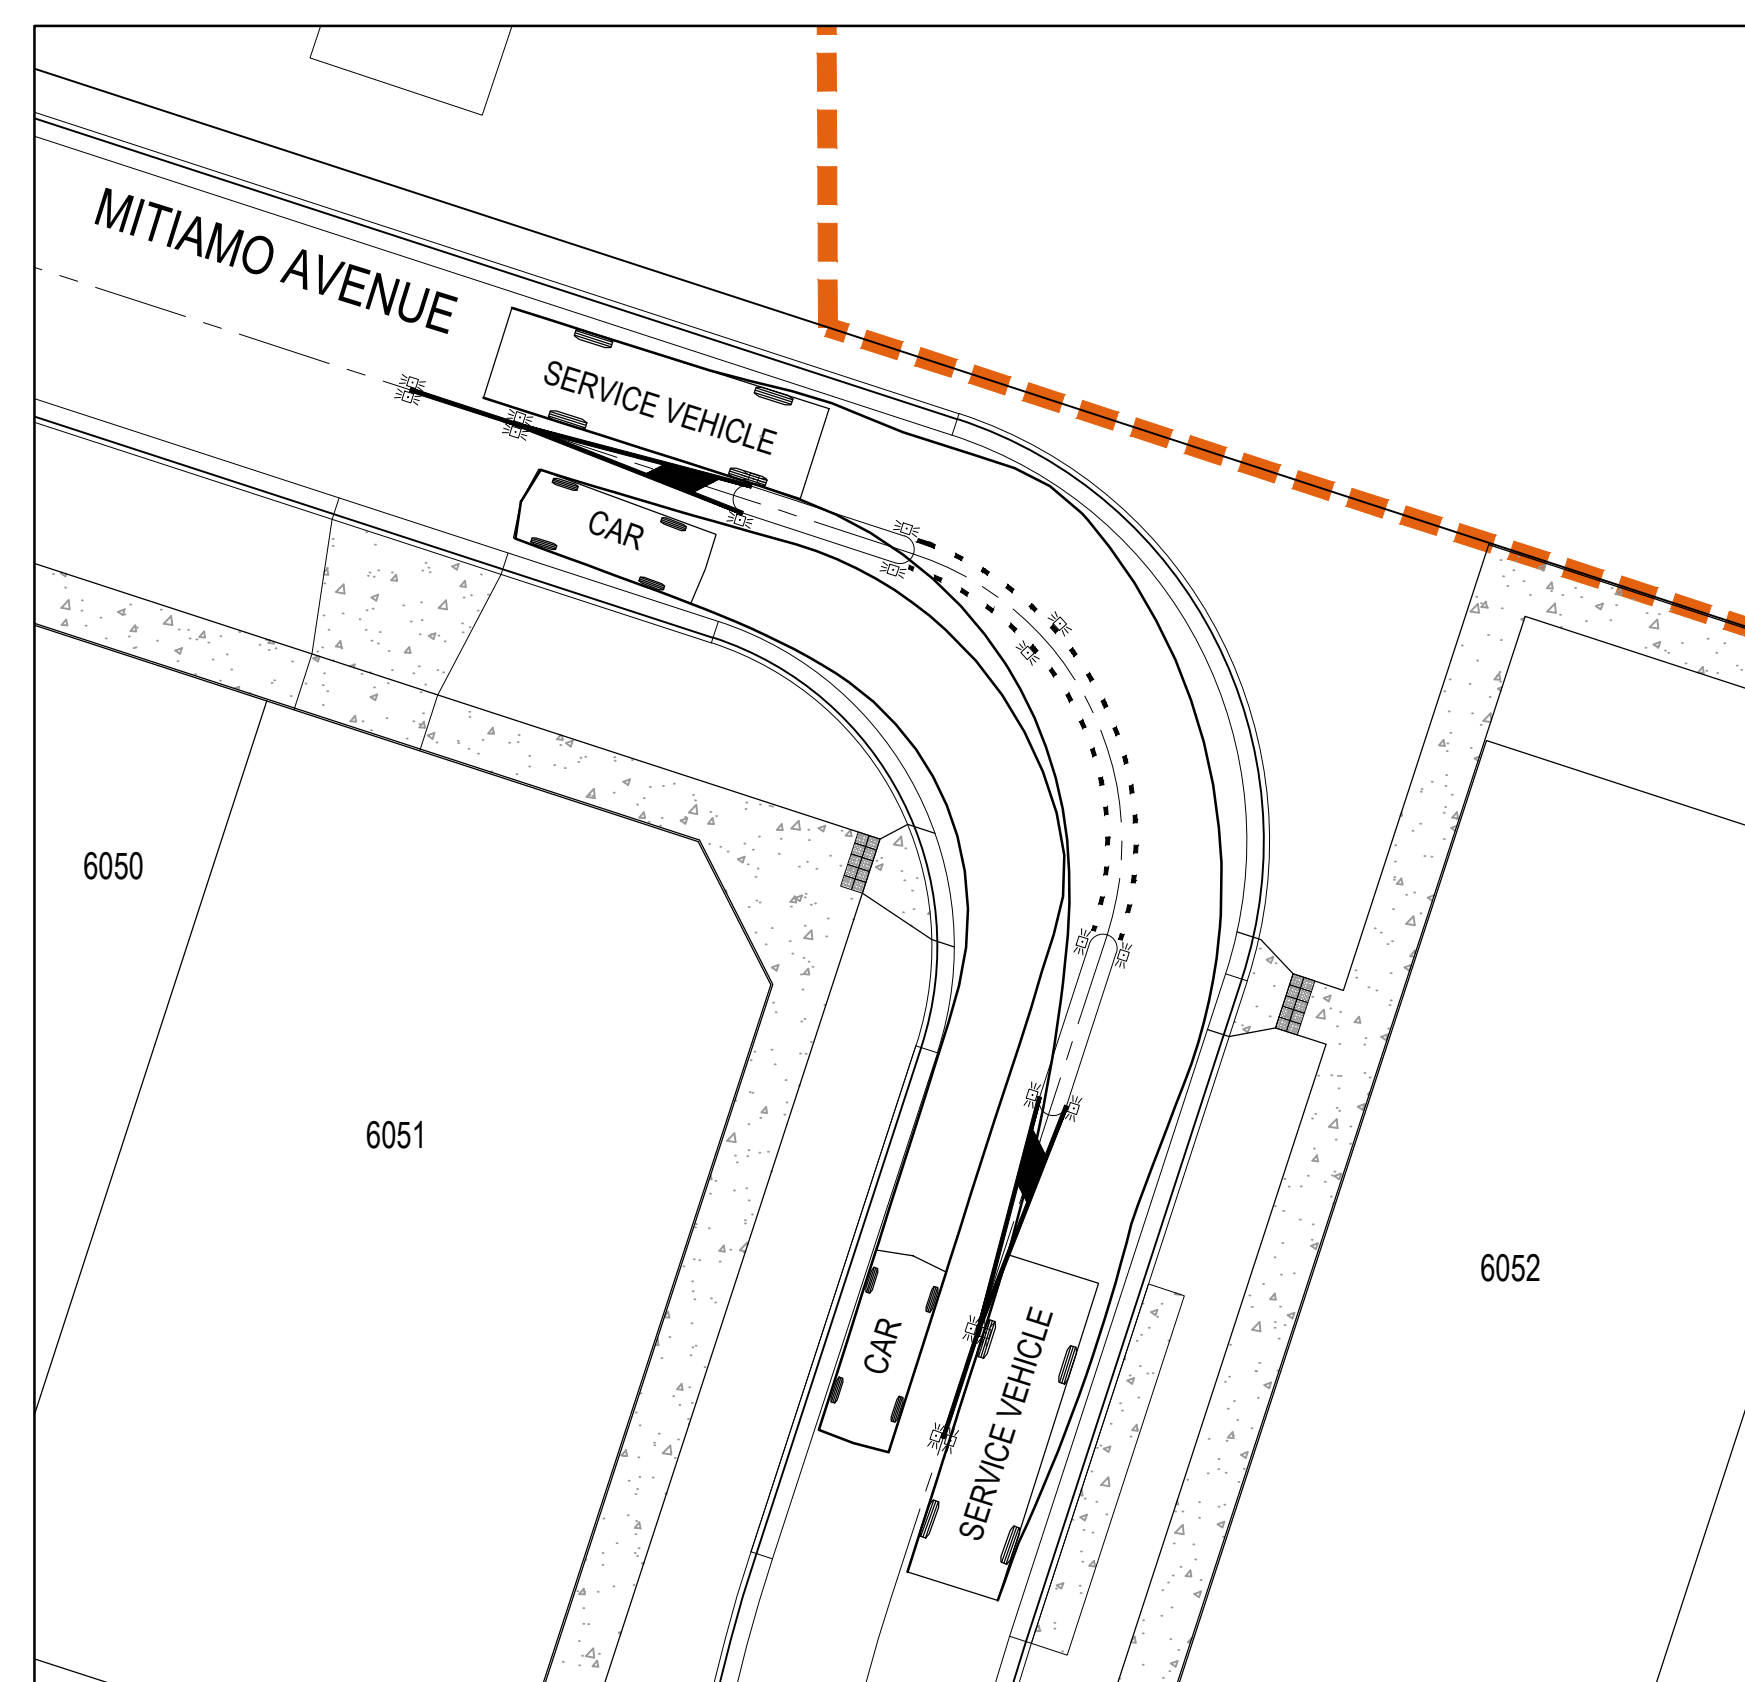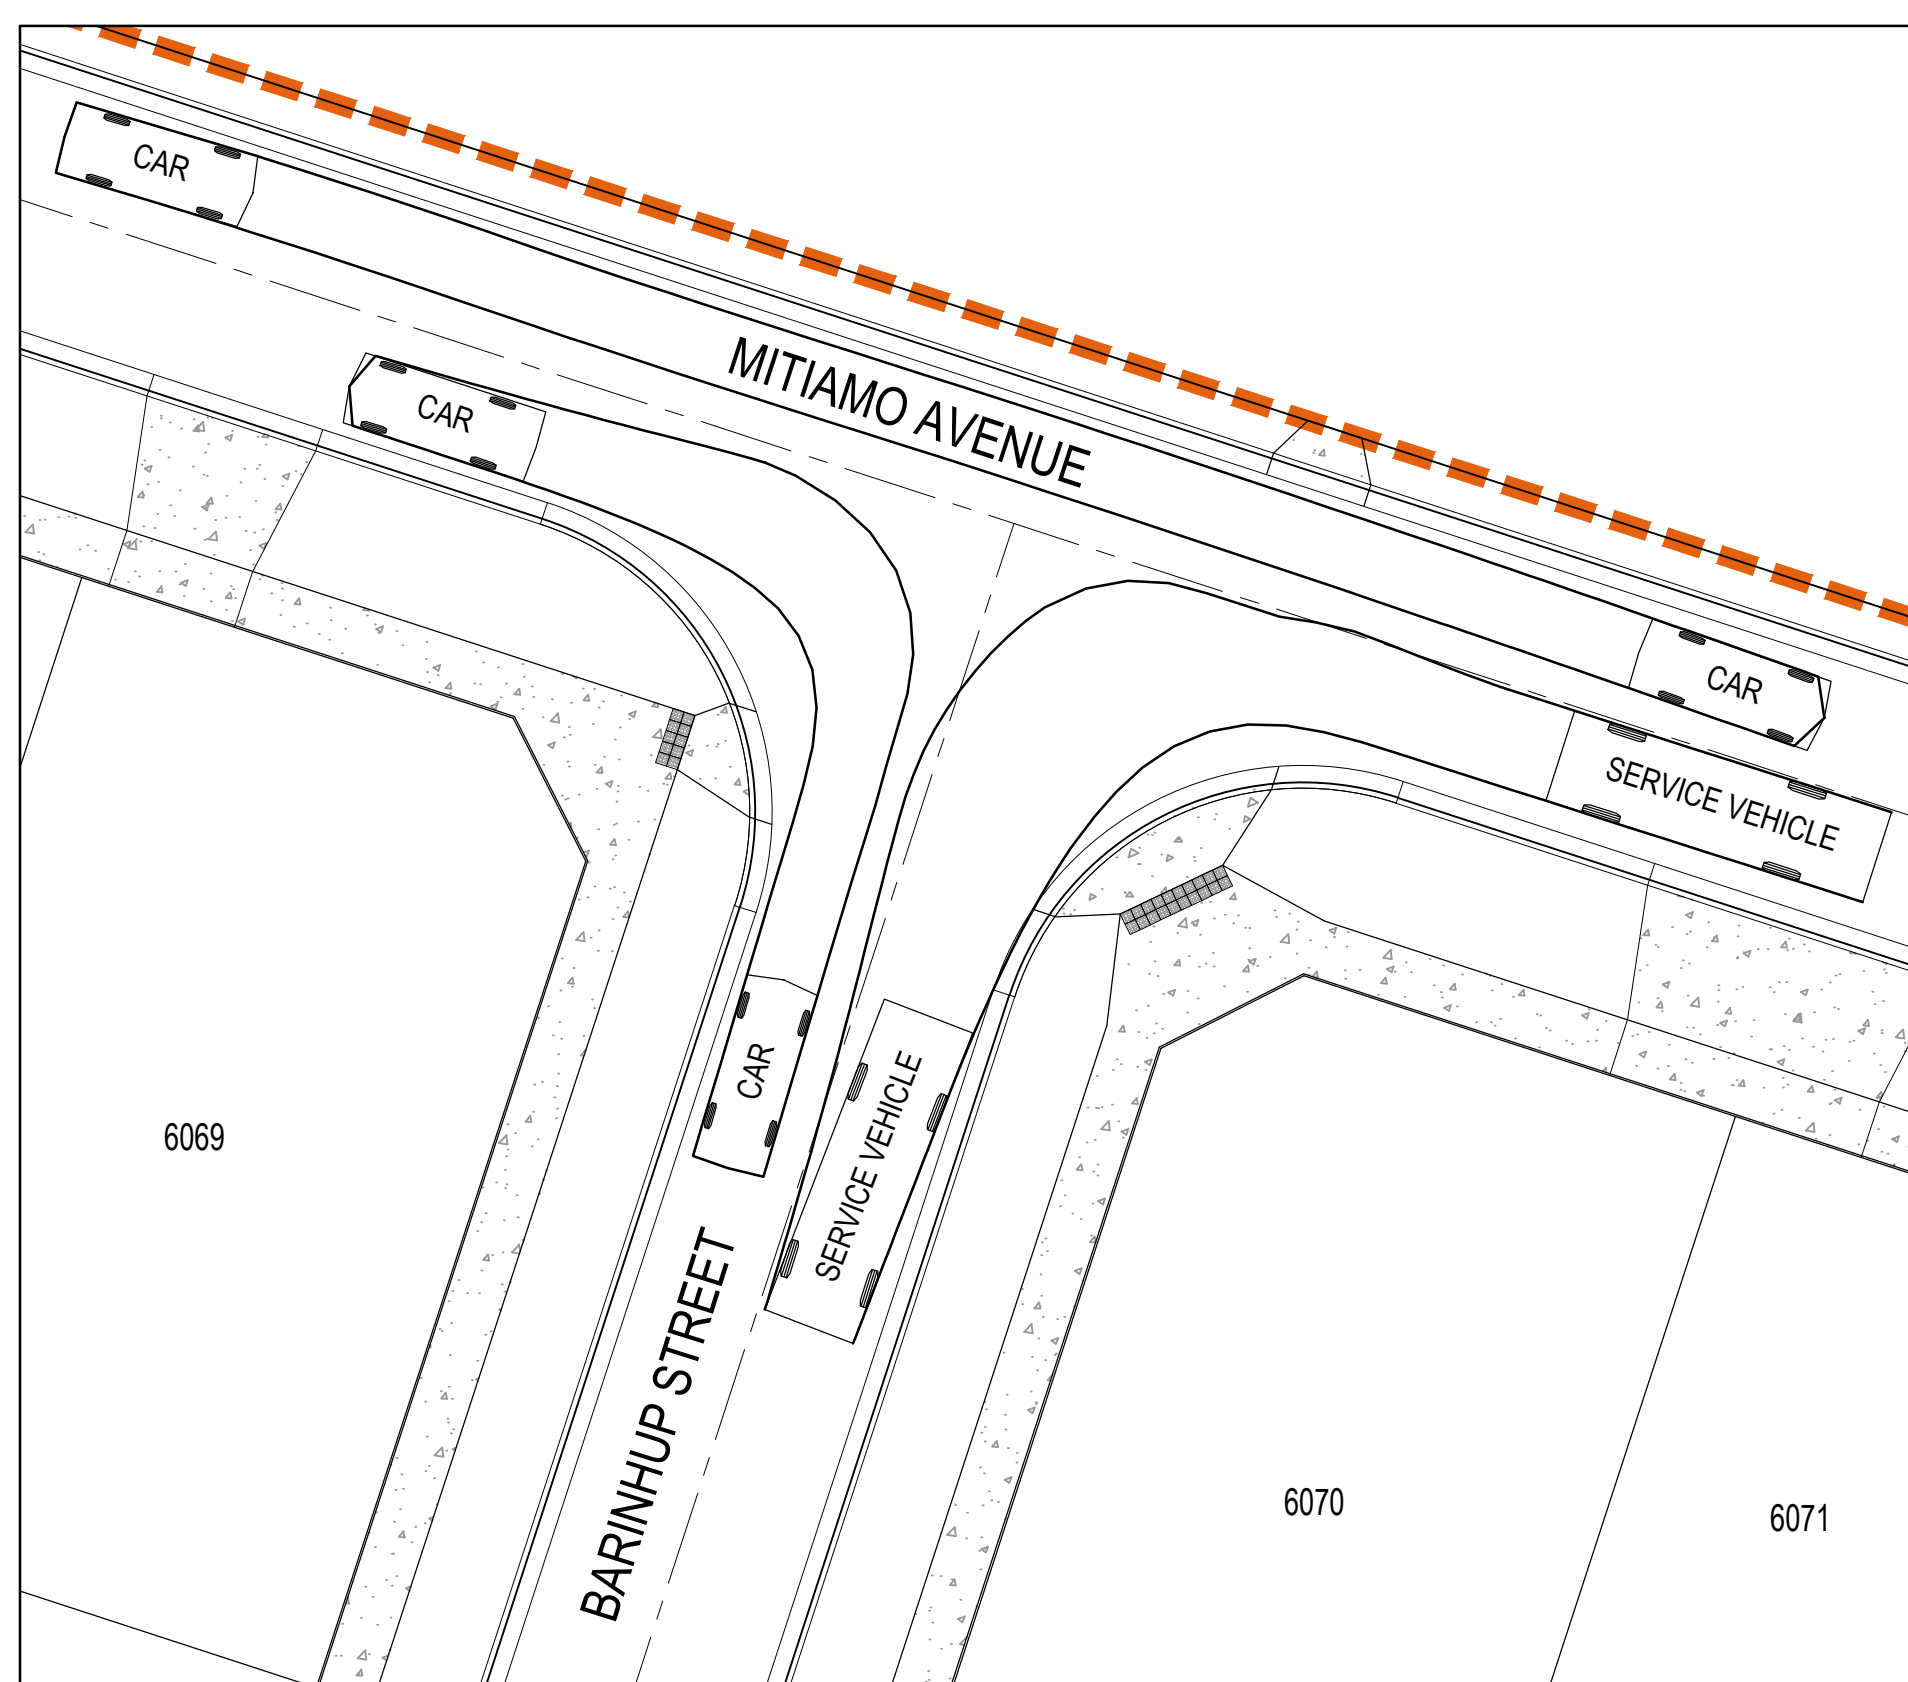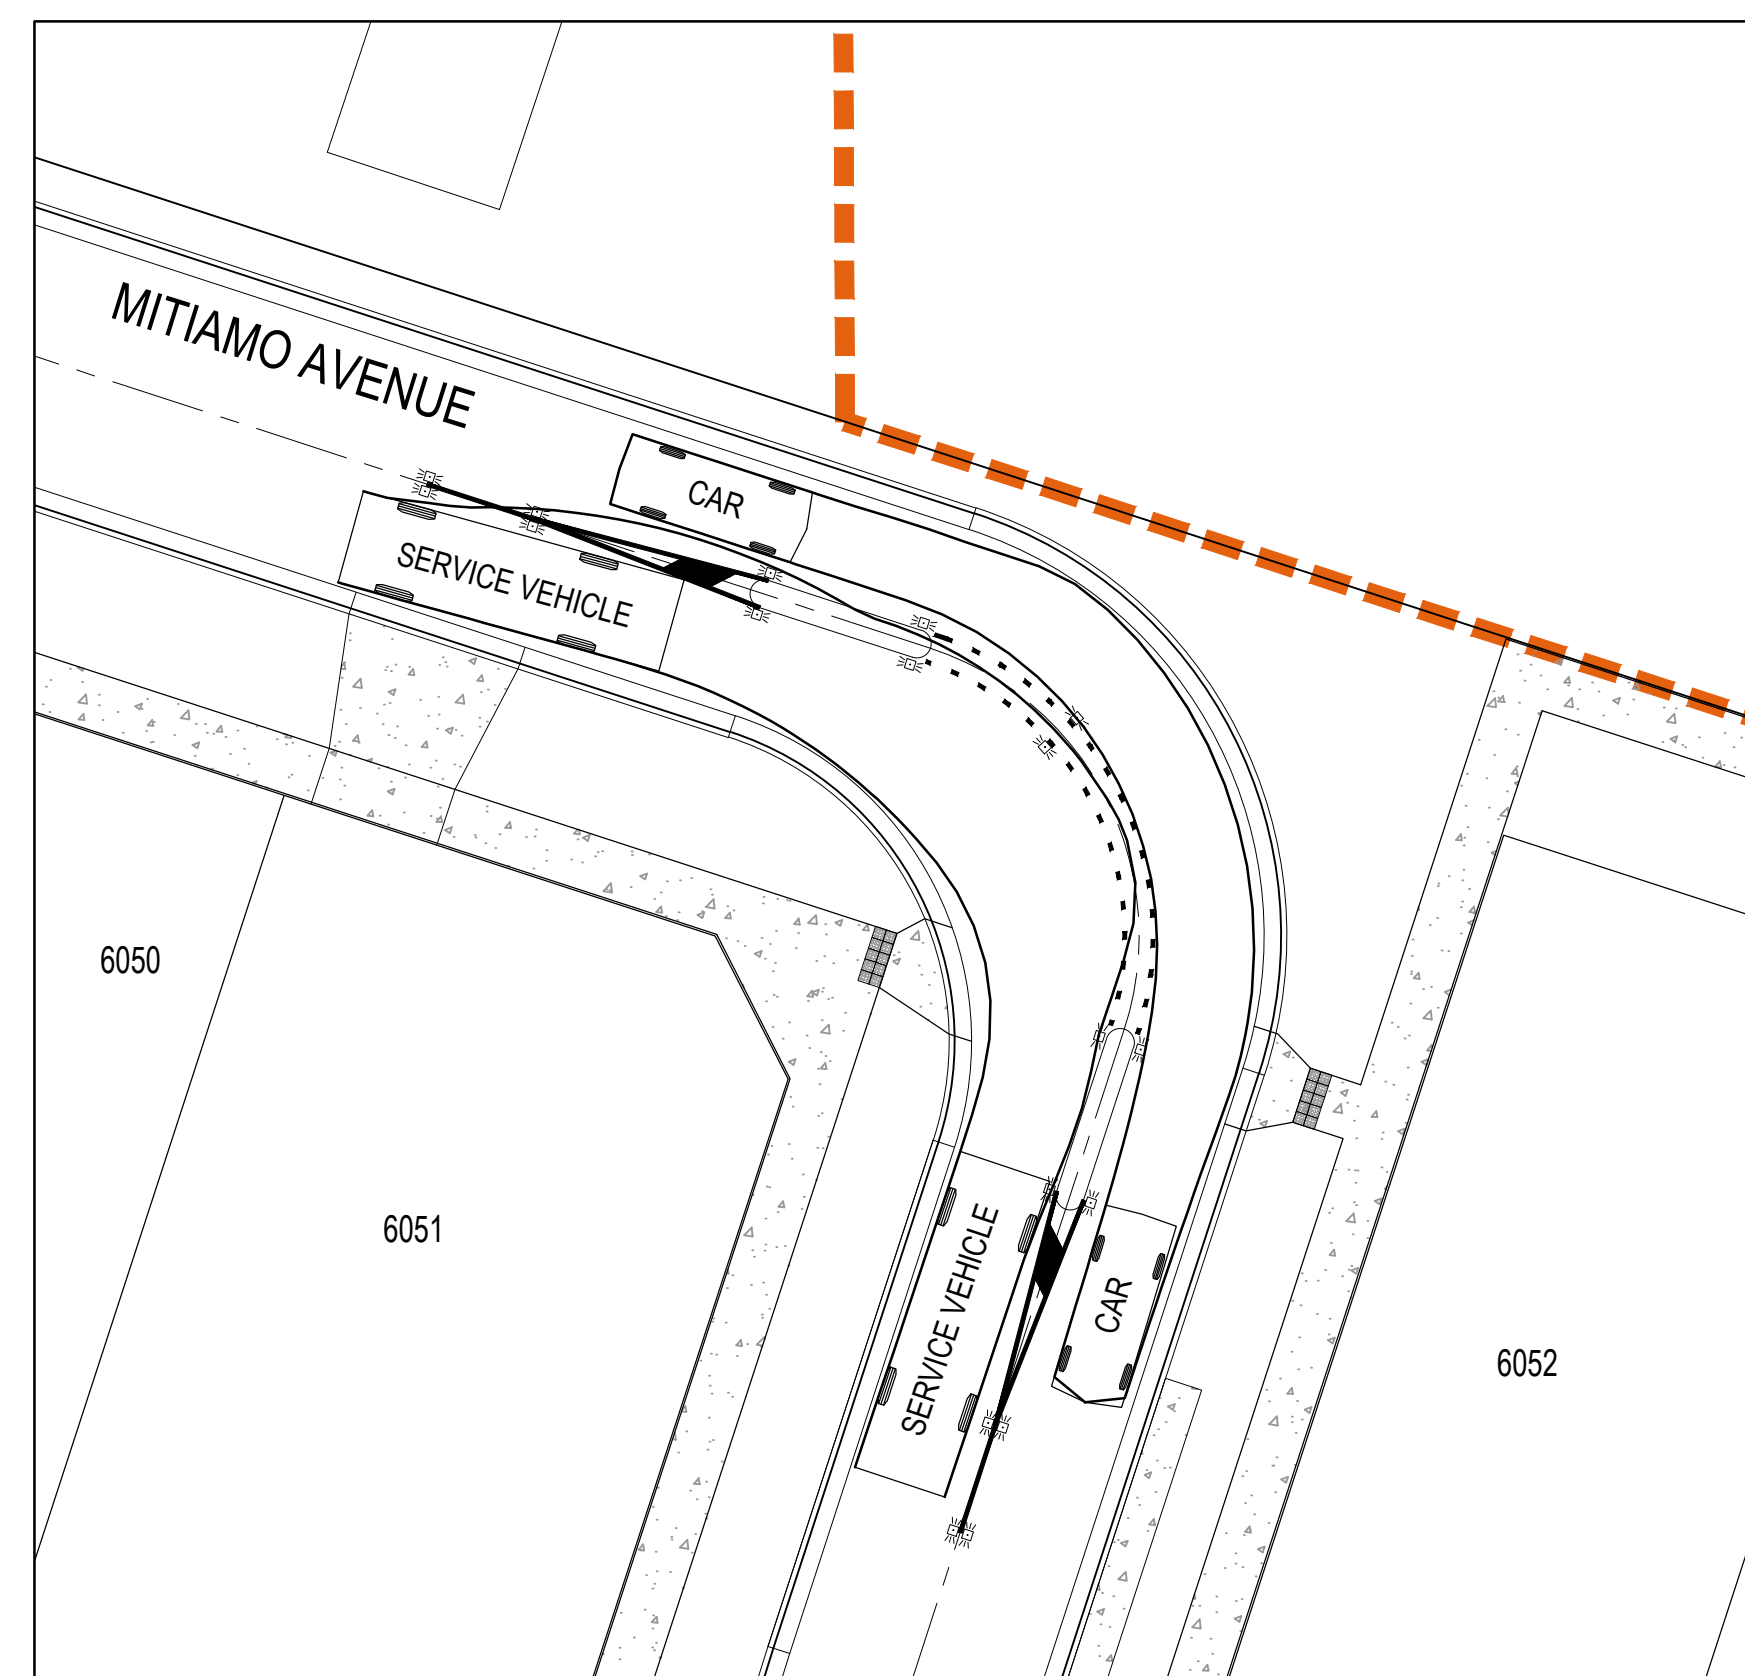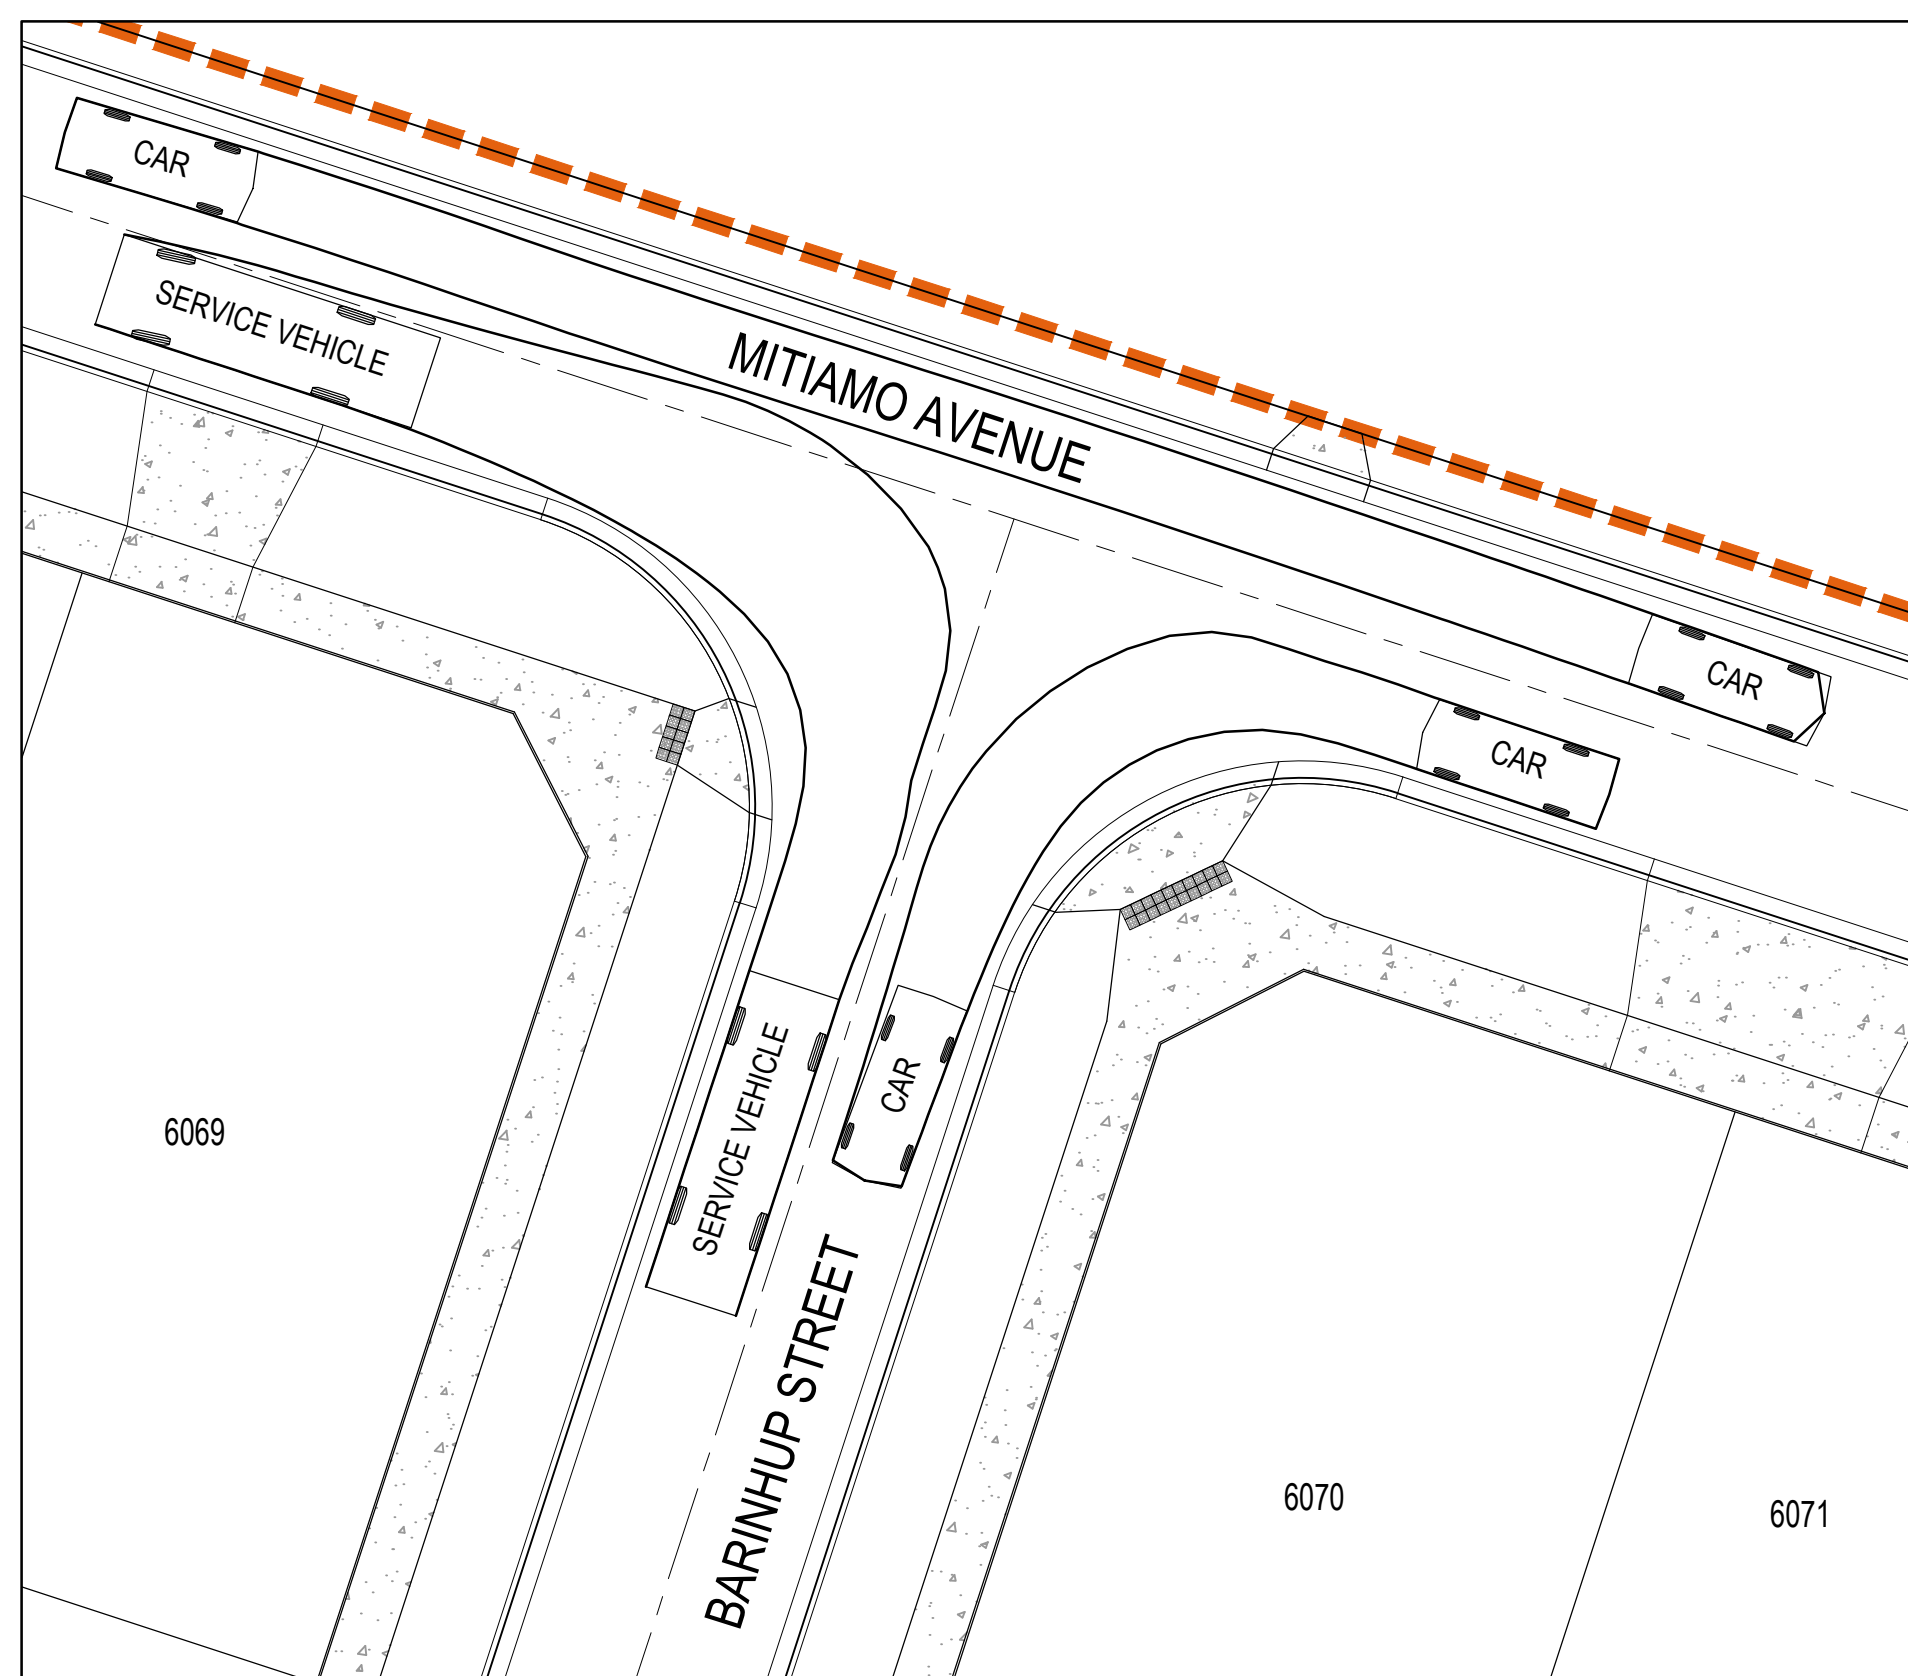


CAR	METERS
WIDTH	: 1.94
TRACK	: 1.84
LOCK TO LOCK TIME	: 6.0
STEERING ANGLE	: 33.6

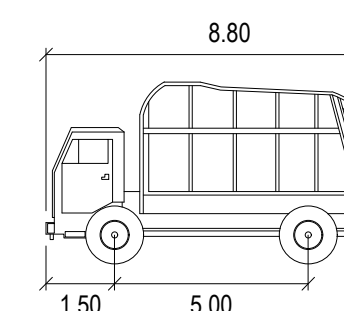

SERVICE VEHICLE	METERS
WIDTH	: 2.50
TRACK	: 2.50
LOCK TO LOCK TIME	: 6.0
STEERING ANGLE	: 38.7

02	ISSUED FOR APPROVAL	WB	ZS	SE	23.06.20
01	ISSUED TO CLIENT FOR REVIEW	WB	ZS	SE	02.12.19
Issue	Description	By	Ckd	PM	Date

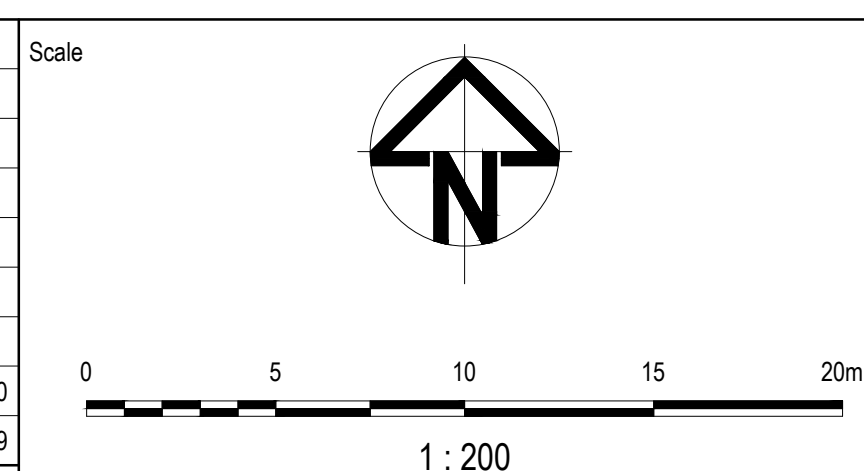

Planner

RD RobertsDay
planning·design·place



Filename: C:\06-845-10029435-TurningPathAnalysis.dwg

Client


The logo for Resimax Group, featuring the company name in white, bold, sans-serif capital letters on a red background. The word "RESIMAX" is on the top line, and "GROUP" is on the bottom line. The red background is a solid rectangle with a diagonal cut on the right side, creating a trapezoidal shape.

Status	FOR APPROVAL NOT FOR CONSTRUCTION		
Verifier	Z.STROGUSZ		
Scales	1:200	Original Issue Signatures	
Original Size	A1	Drawn W.BUMAGAT	
Height Datum	AHD	Designed R.TAI	
Grid	MGA	Project Manager S.EISEL	
		(C) Copyright reserved	


Project	EYNESBURY TOWNSHIP STAGE 6A, 6B, 6C, 6D & 6E CITY OF MELTON
Title	TURNING PATH ANALYSIS PLAN SHEET 6 OF 11

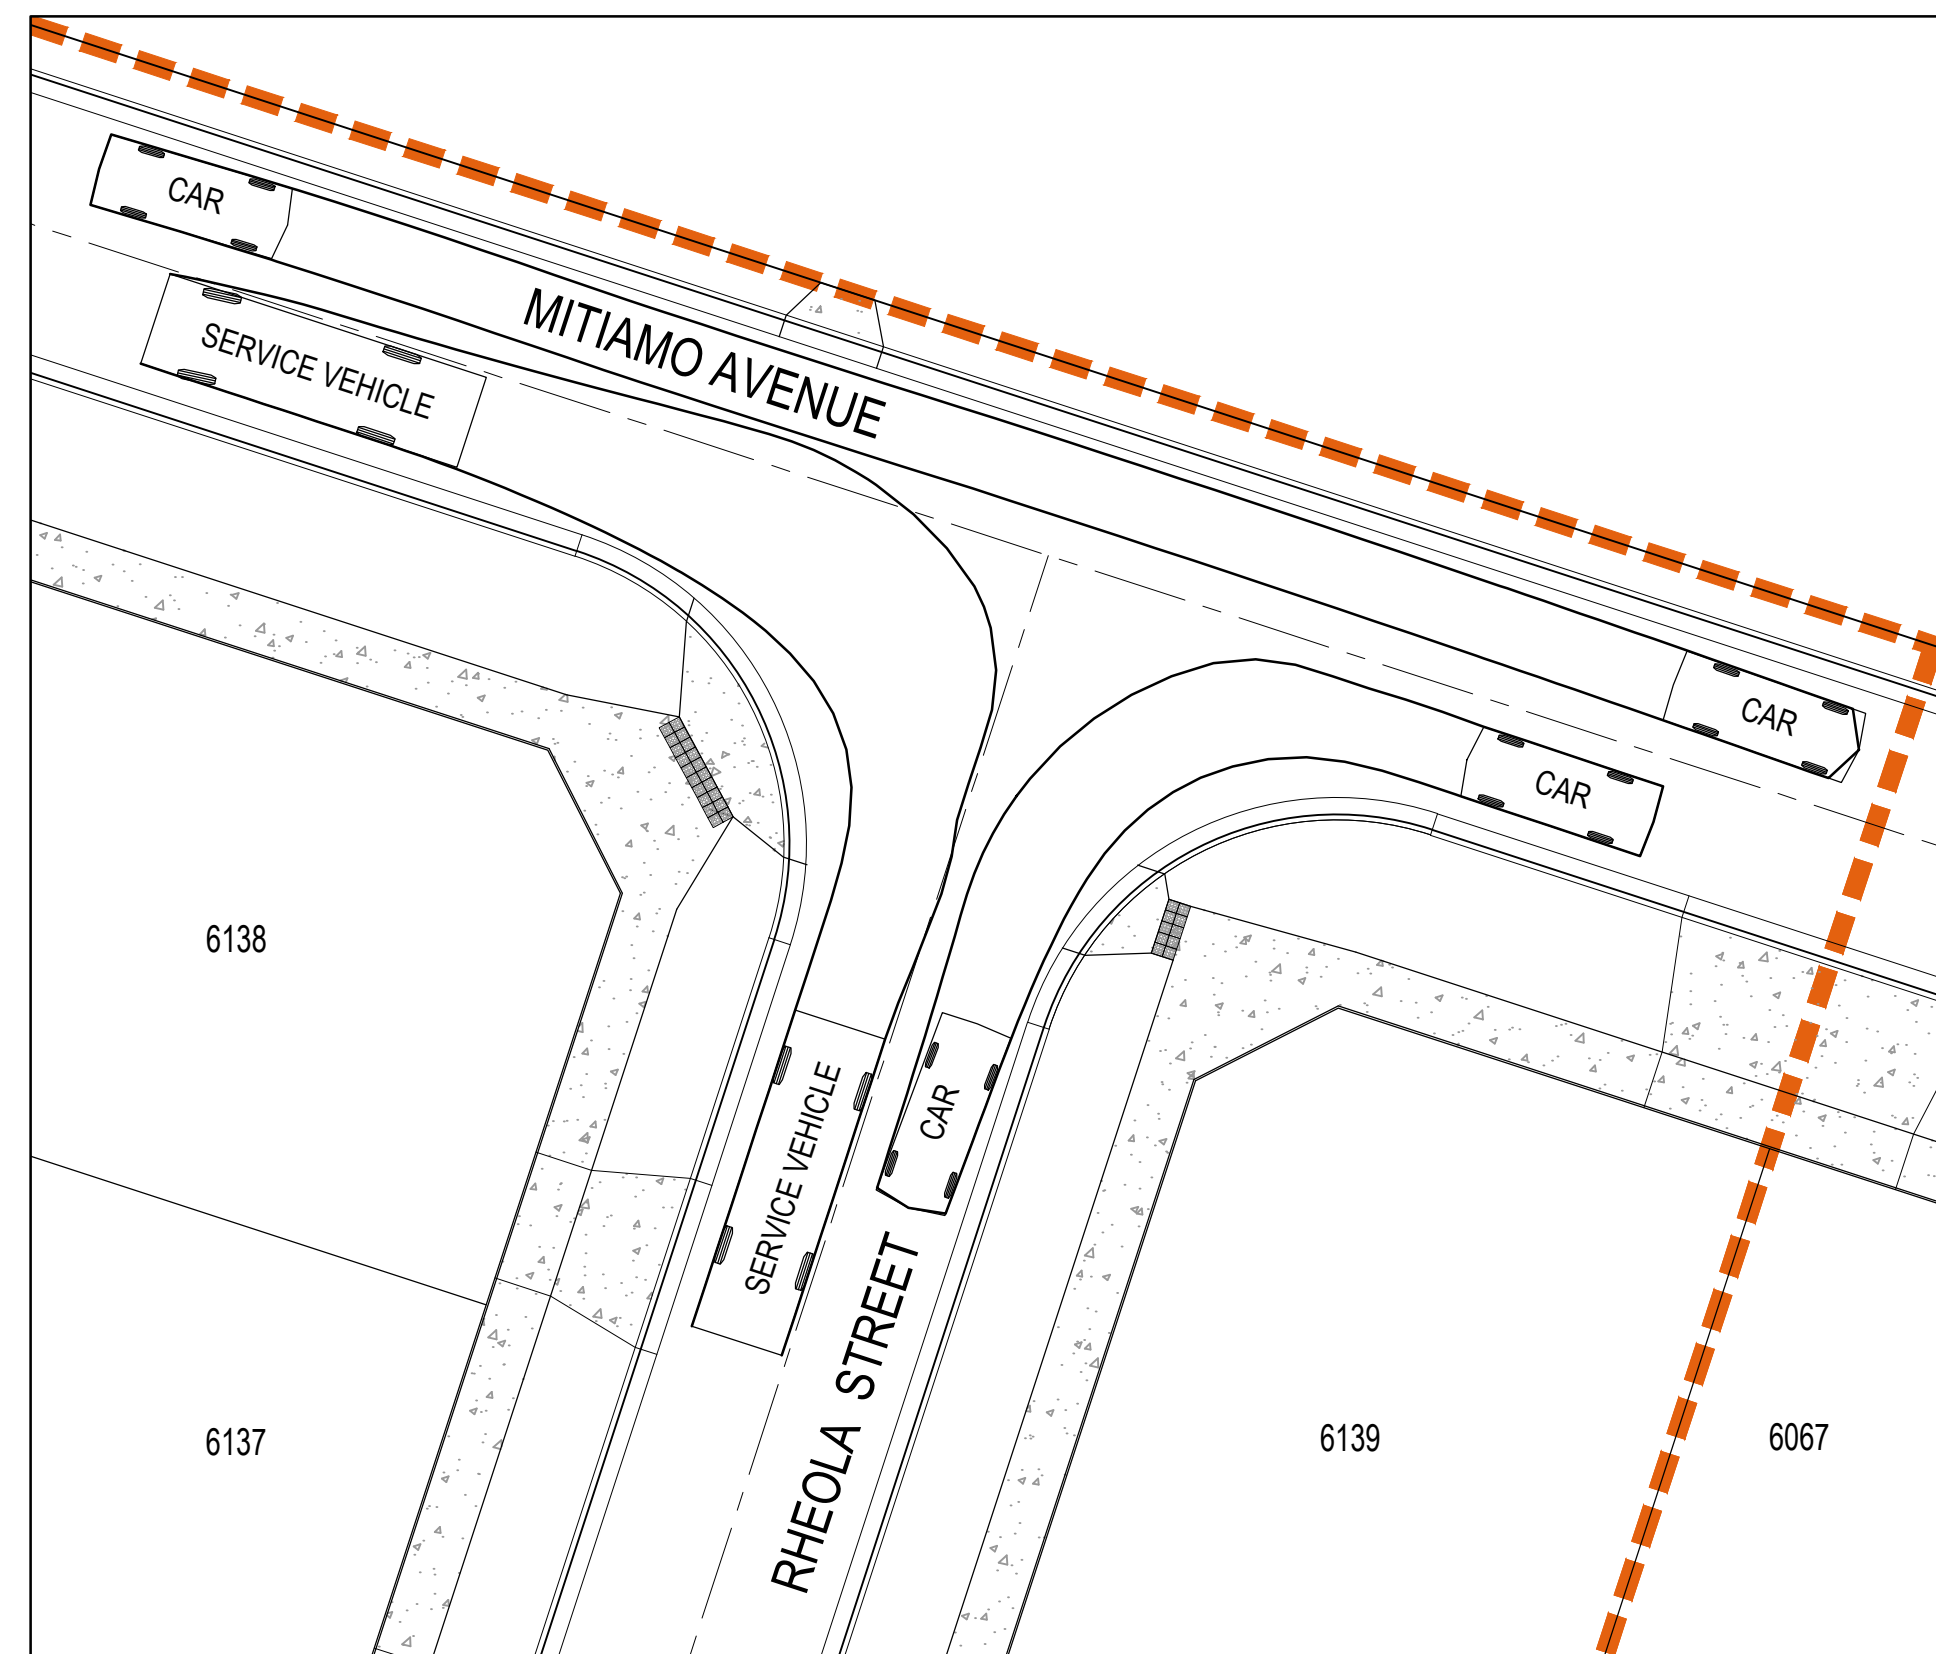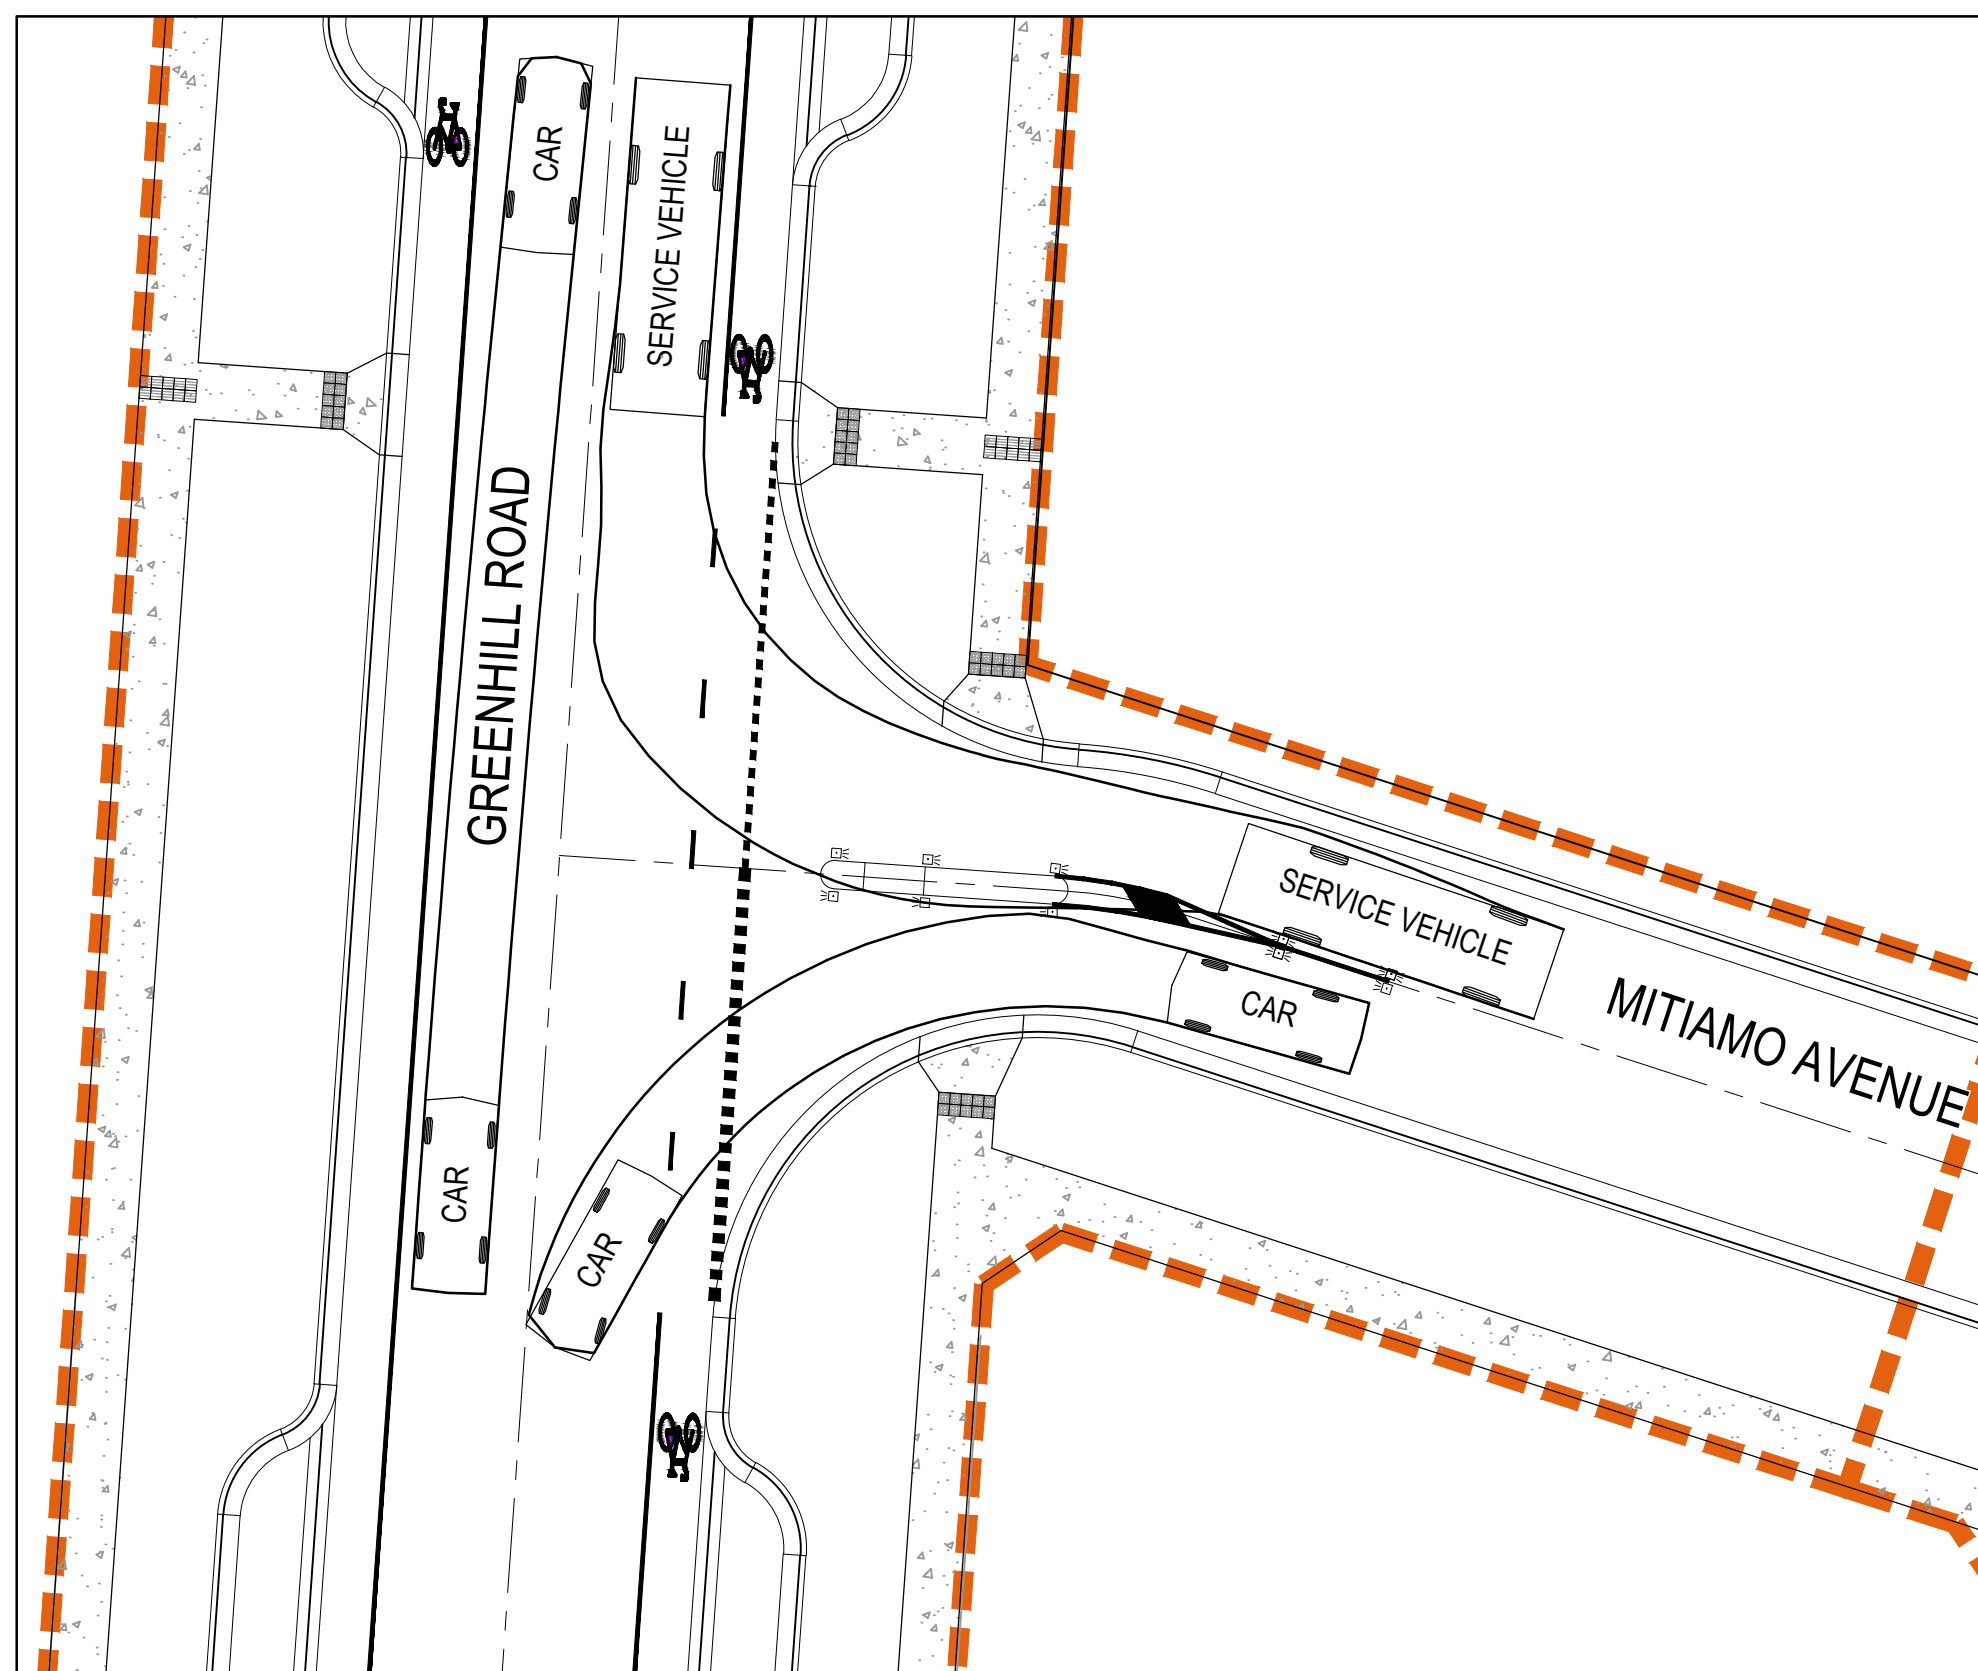



LEGEND

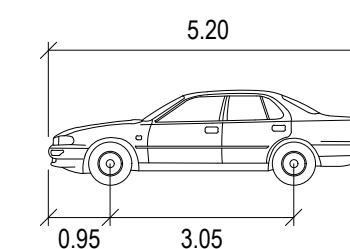


CAR	METERS
WIDTH	: 1.94
TRACK	: 1.84
LOCK TO LOCK TIME	: 6.0
STEERING ANGLE	: 33.6

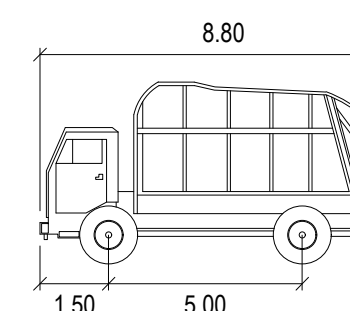

SERVICE VEHICLE	METERS
WIDTH	: 2.50
TRACK	: 2.50
LOCK TO LOCK TIME	: 6.0
STEERING ANGLE	: 38.7

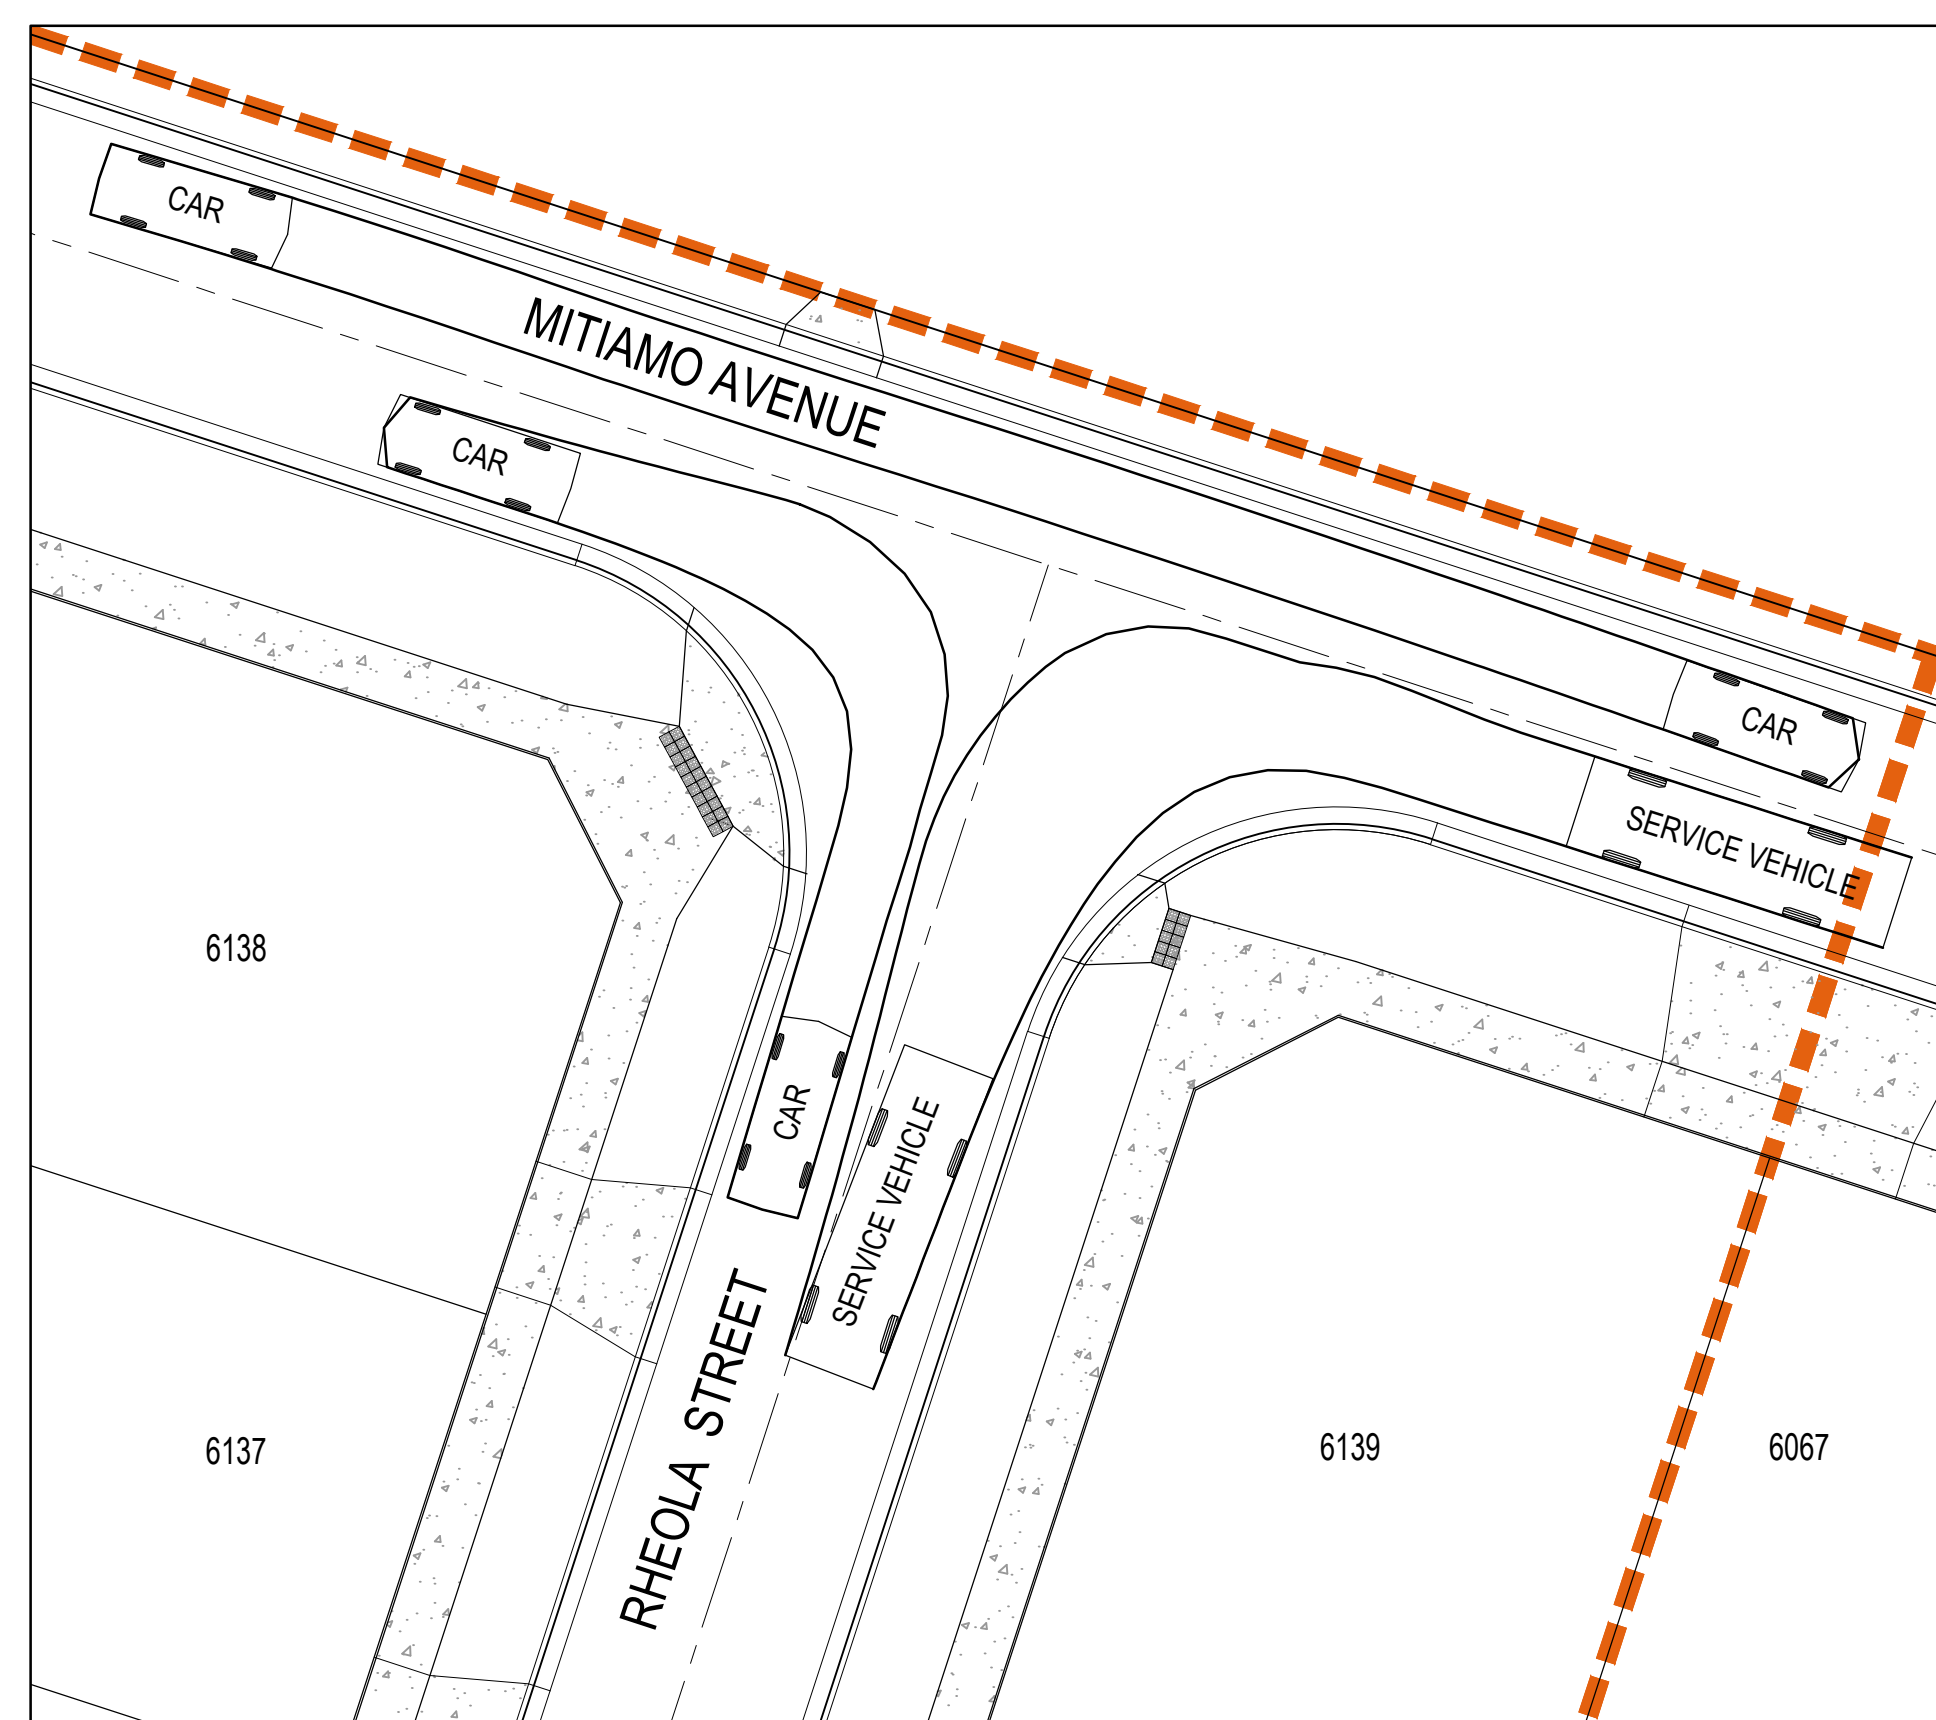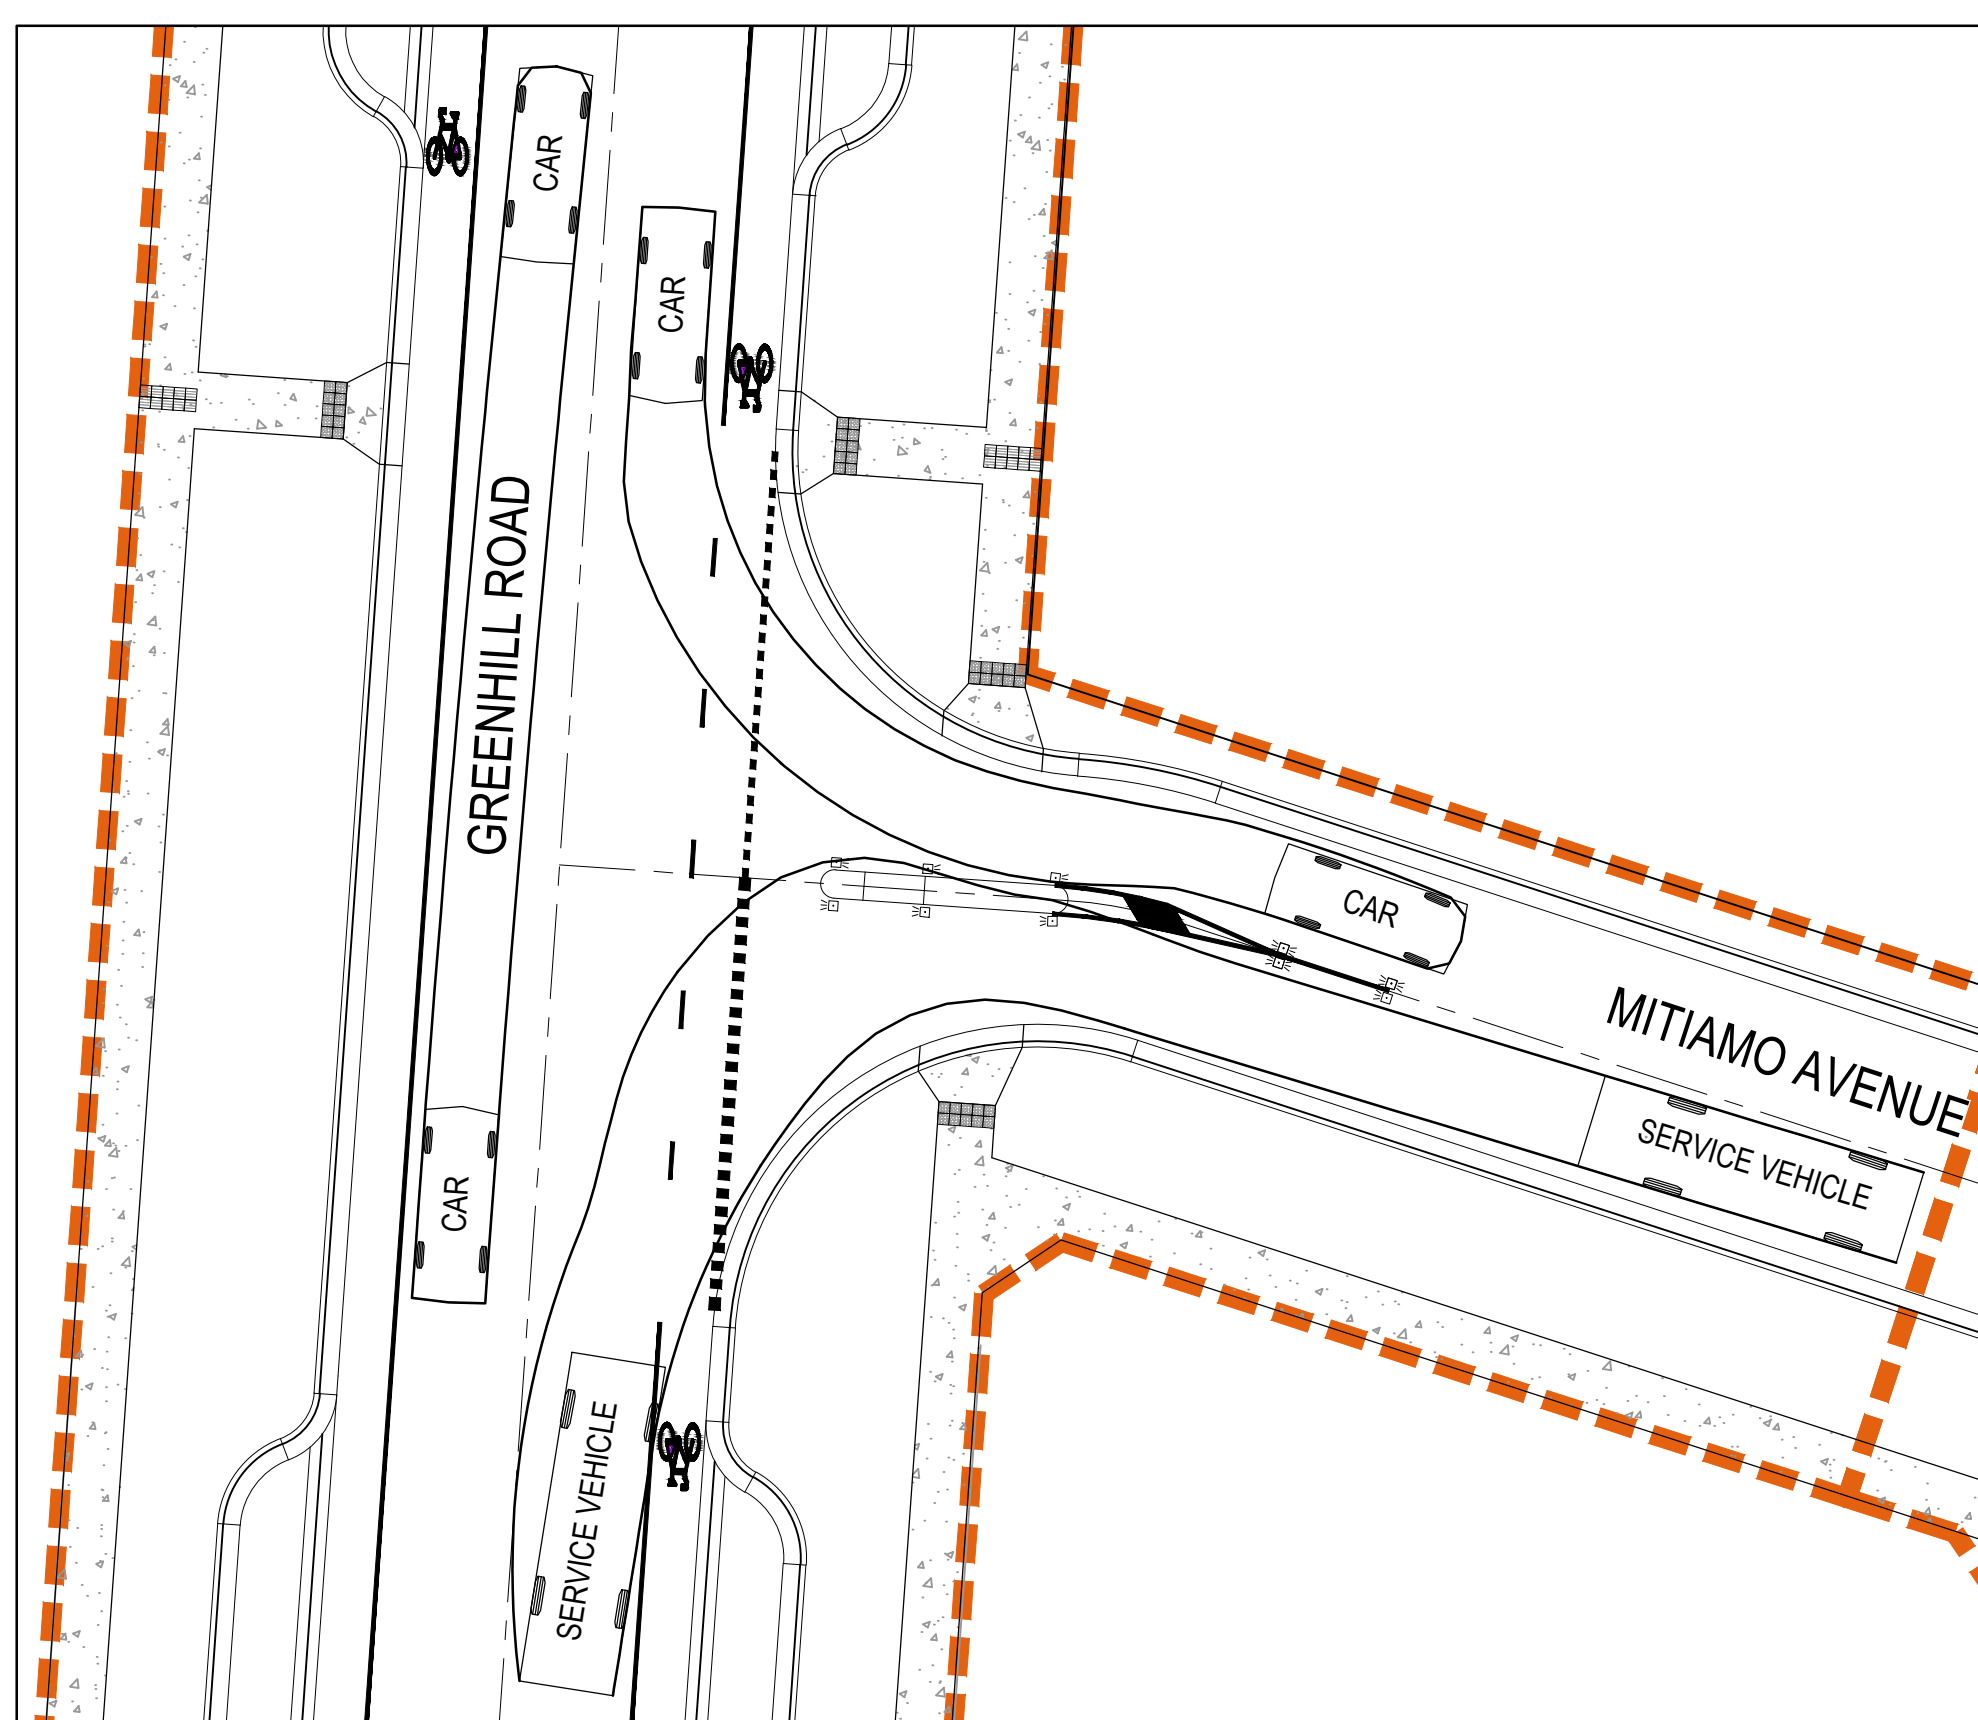

02	ISSUED FOR APPROVAL	WB	ZS	SE	23.06.20
01	ISSUED TO CLIENT FOR REVIEW	WB	ZS	SE	02.12.19
Issue	Description	By	Ckd	PM	Date

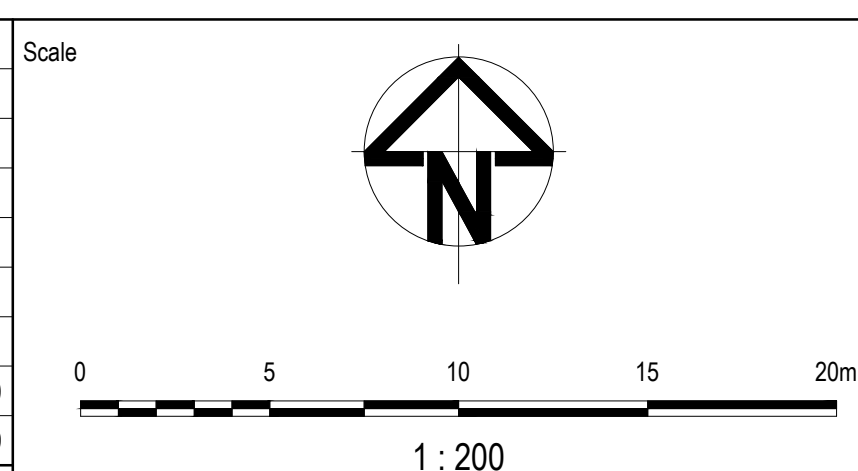

Planner

RD RobertsDay
planning-design-place


Filename: C:\06-846-10029435-TurningPathAnalysis.dwg

Client


The logo for Resimax Group, featuring the company name in white, bold, sans-serif capital letters on a red background. The word "RESIMAX" is on the top line and "GROUP" is on the bottom line. The red background is a solid rectangle with a white diagonal cutout on the left side.

Status	FOR APPROVAL NOT FOR CONSTRUCTION		
Verifier	Z.STROGUSZ		
Scales	1:200	Original Issue Signatures	
Original Size	A1	Drawn W.BUMAGAT	
Height Datum	AHD	Designed R.TAI	
Grid	MGA	Project Manager S.EISEL	
		(C) Copyright reserved	


Project	EYNESBURY TOWNSHIP STAGE 6A, 6B, 6C, 6D & 6E CITY OF MELTON
Title	TURNING PATH ANALYSIS PLAN SHEET 7 OF 11

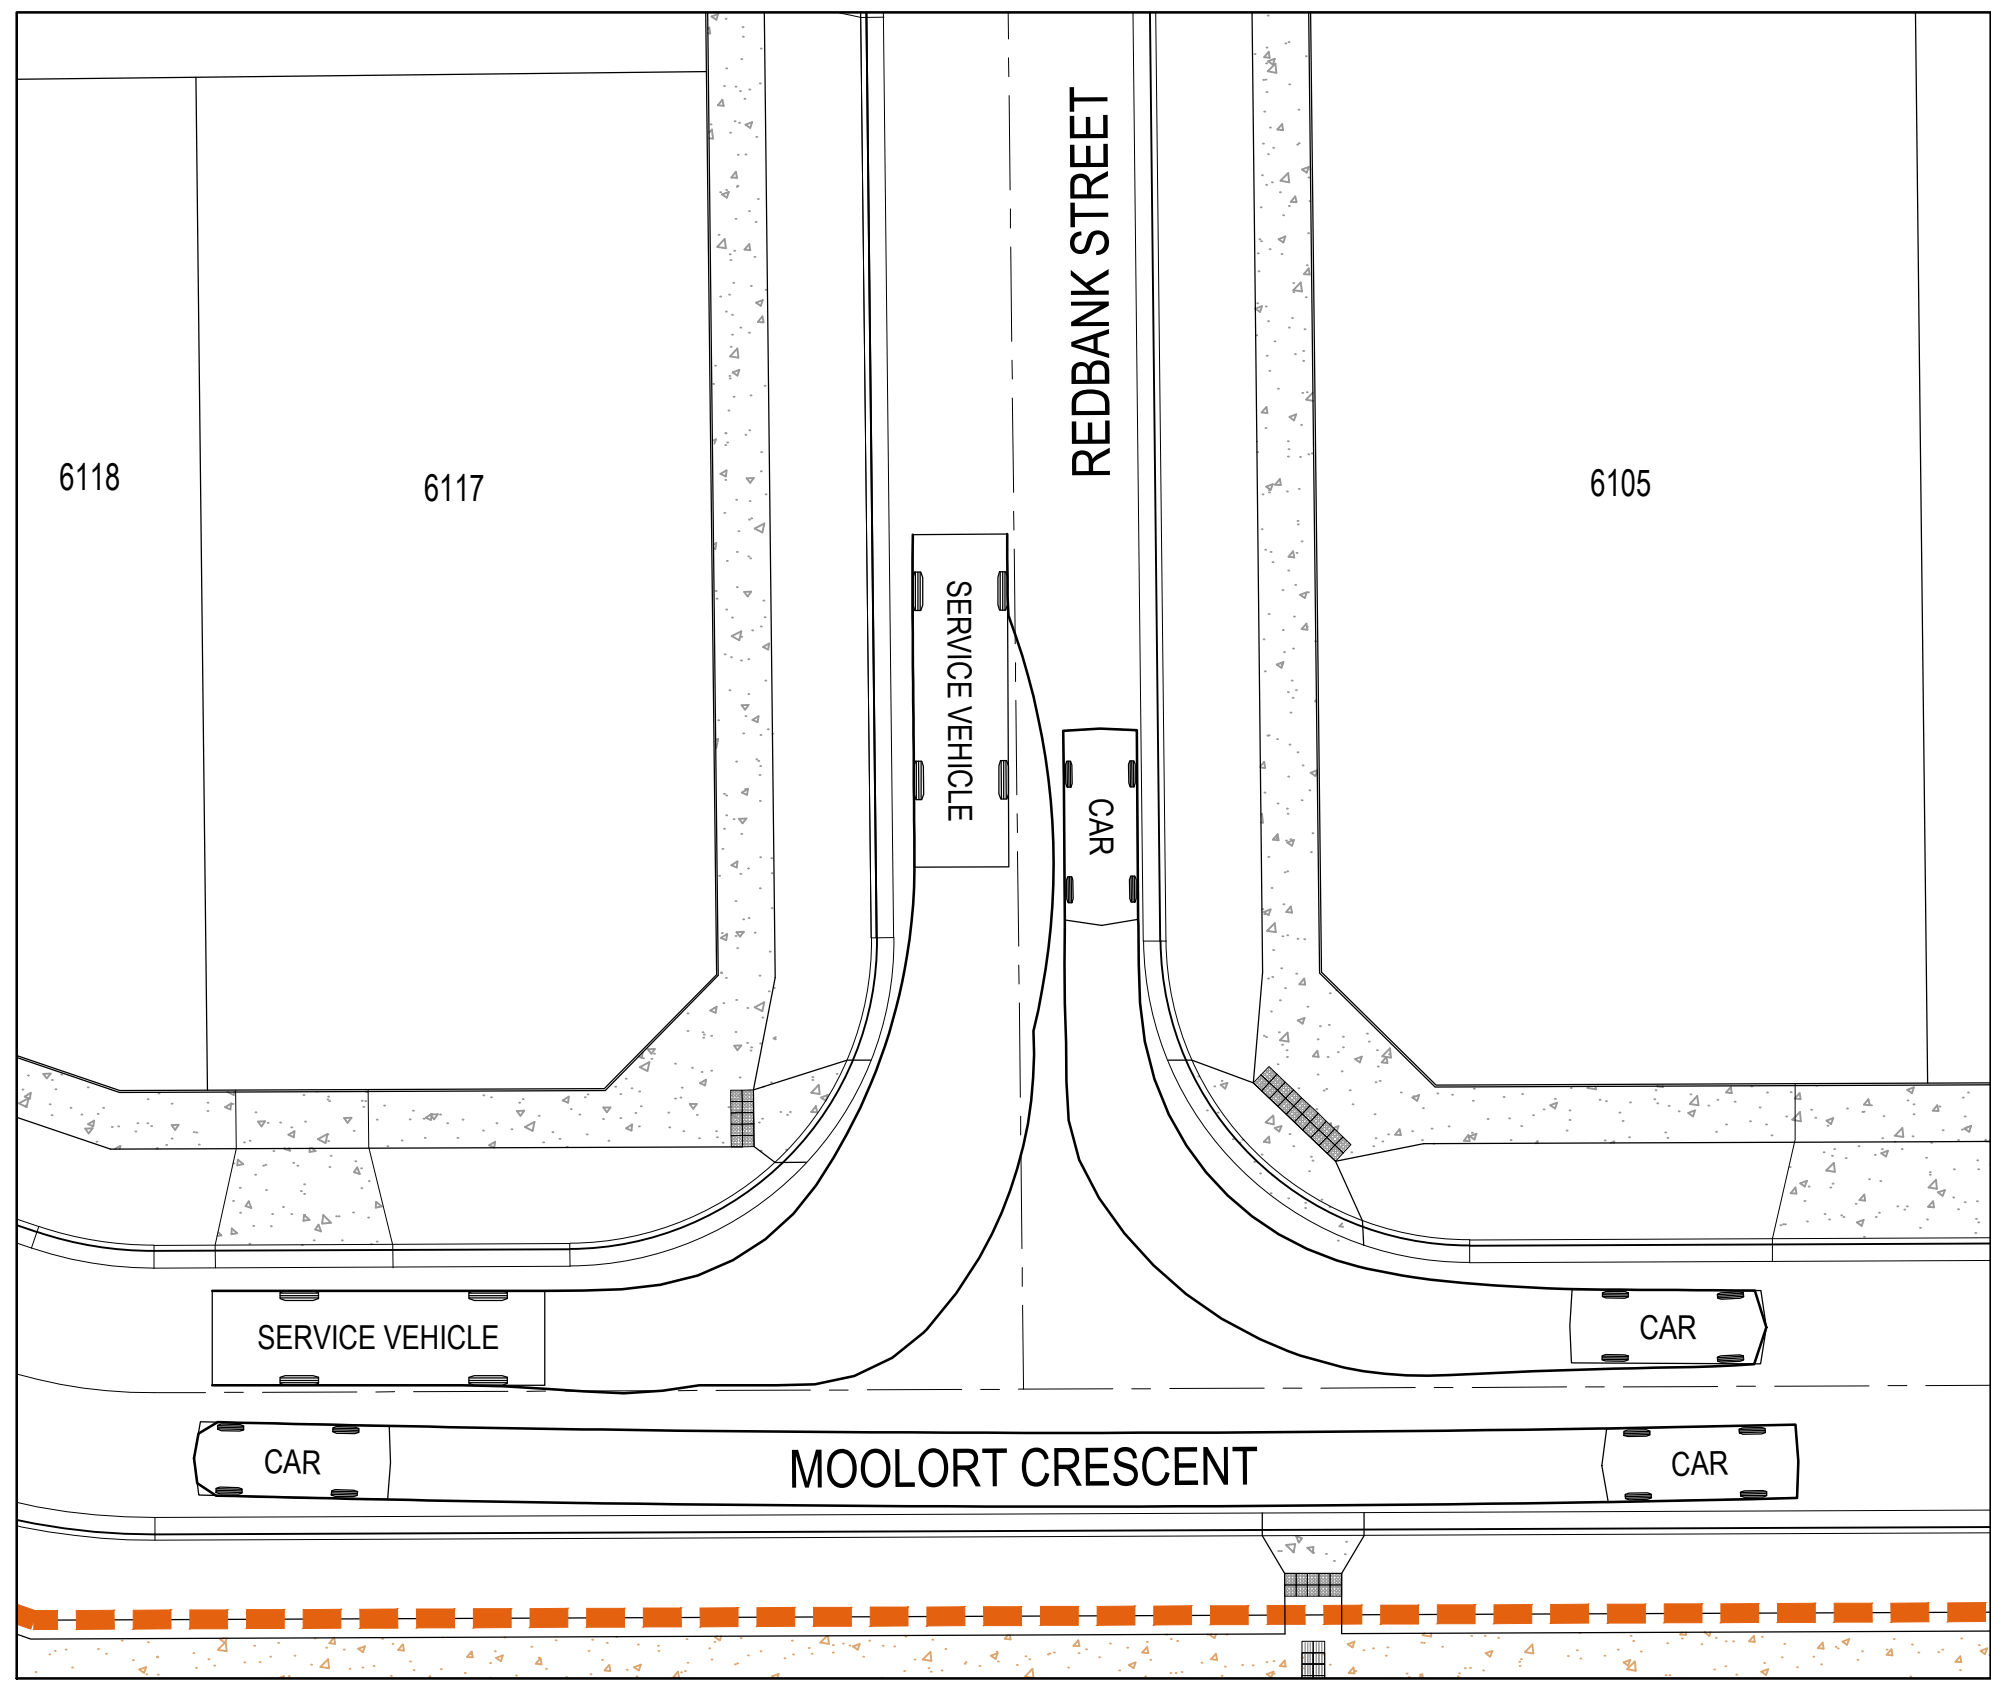


MOOLORT CRESCENT / REDBANK STREET TURN PATH LAYOUT 1

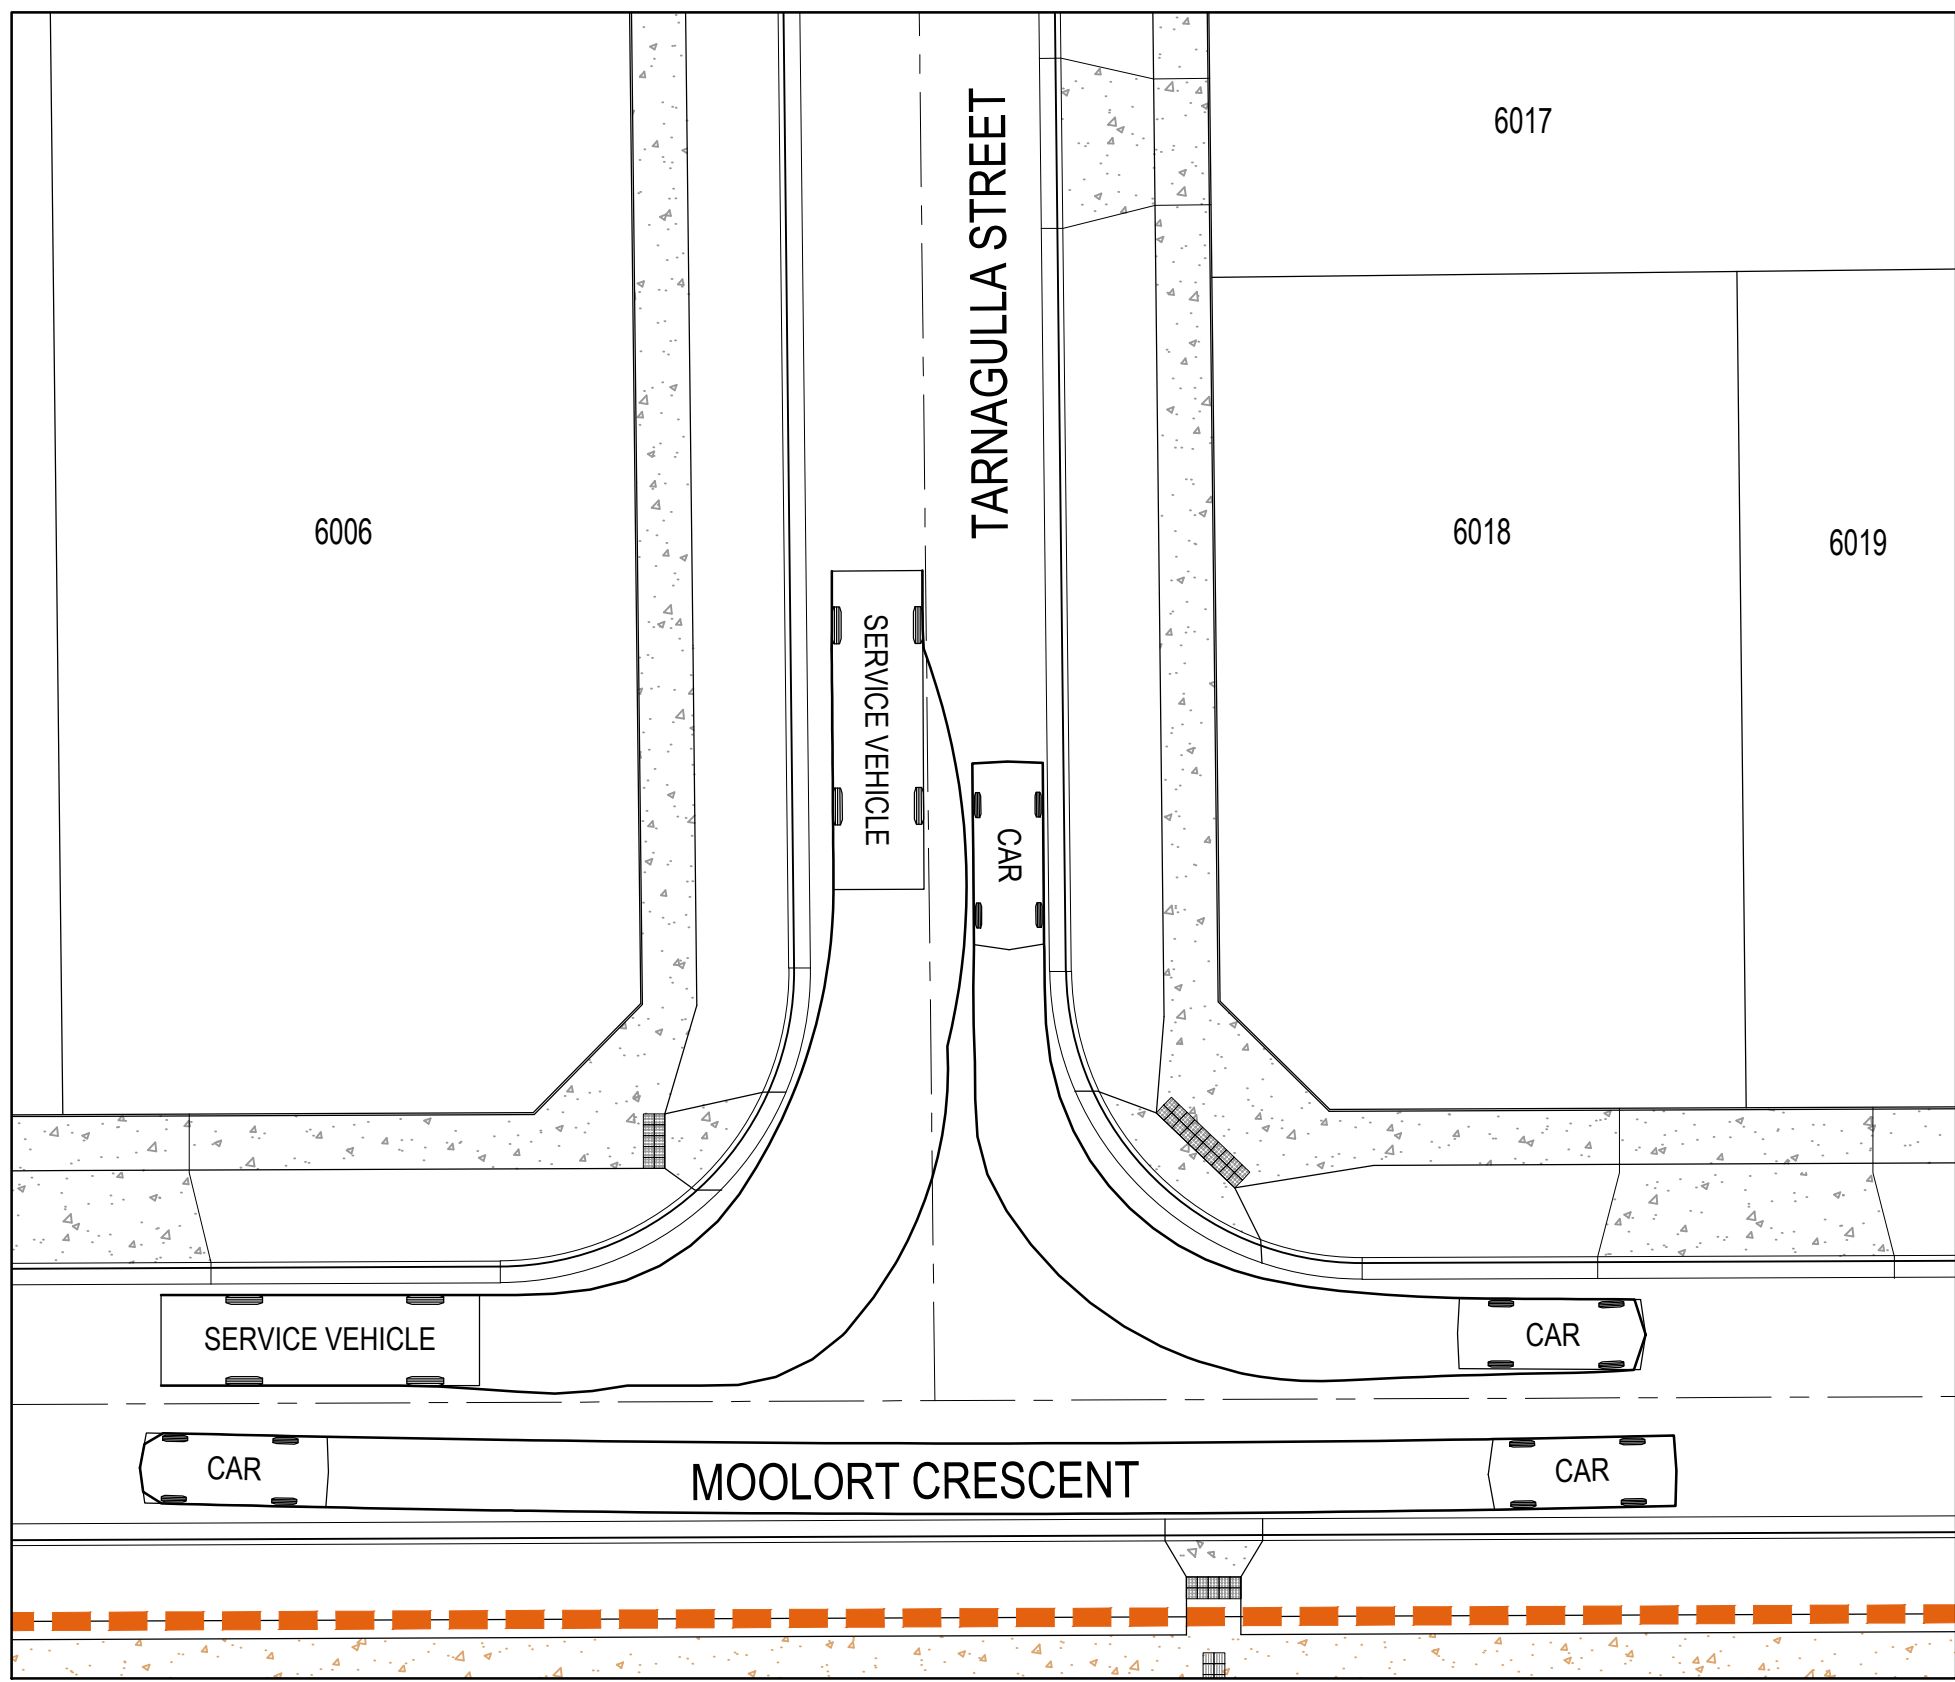

MOOLORT CRESCENT / TARNAGULLA STREET TURN PATH LAYOUT 1

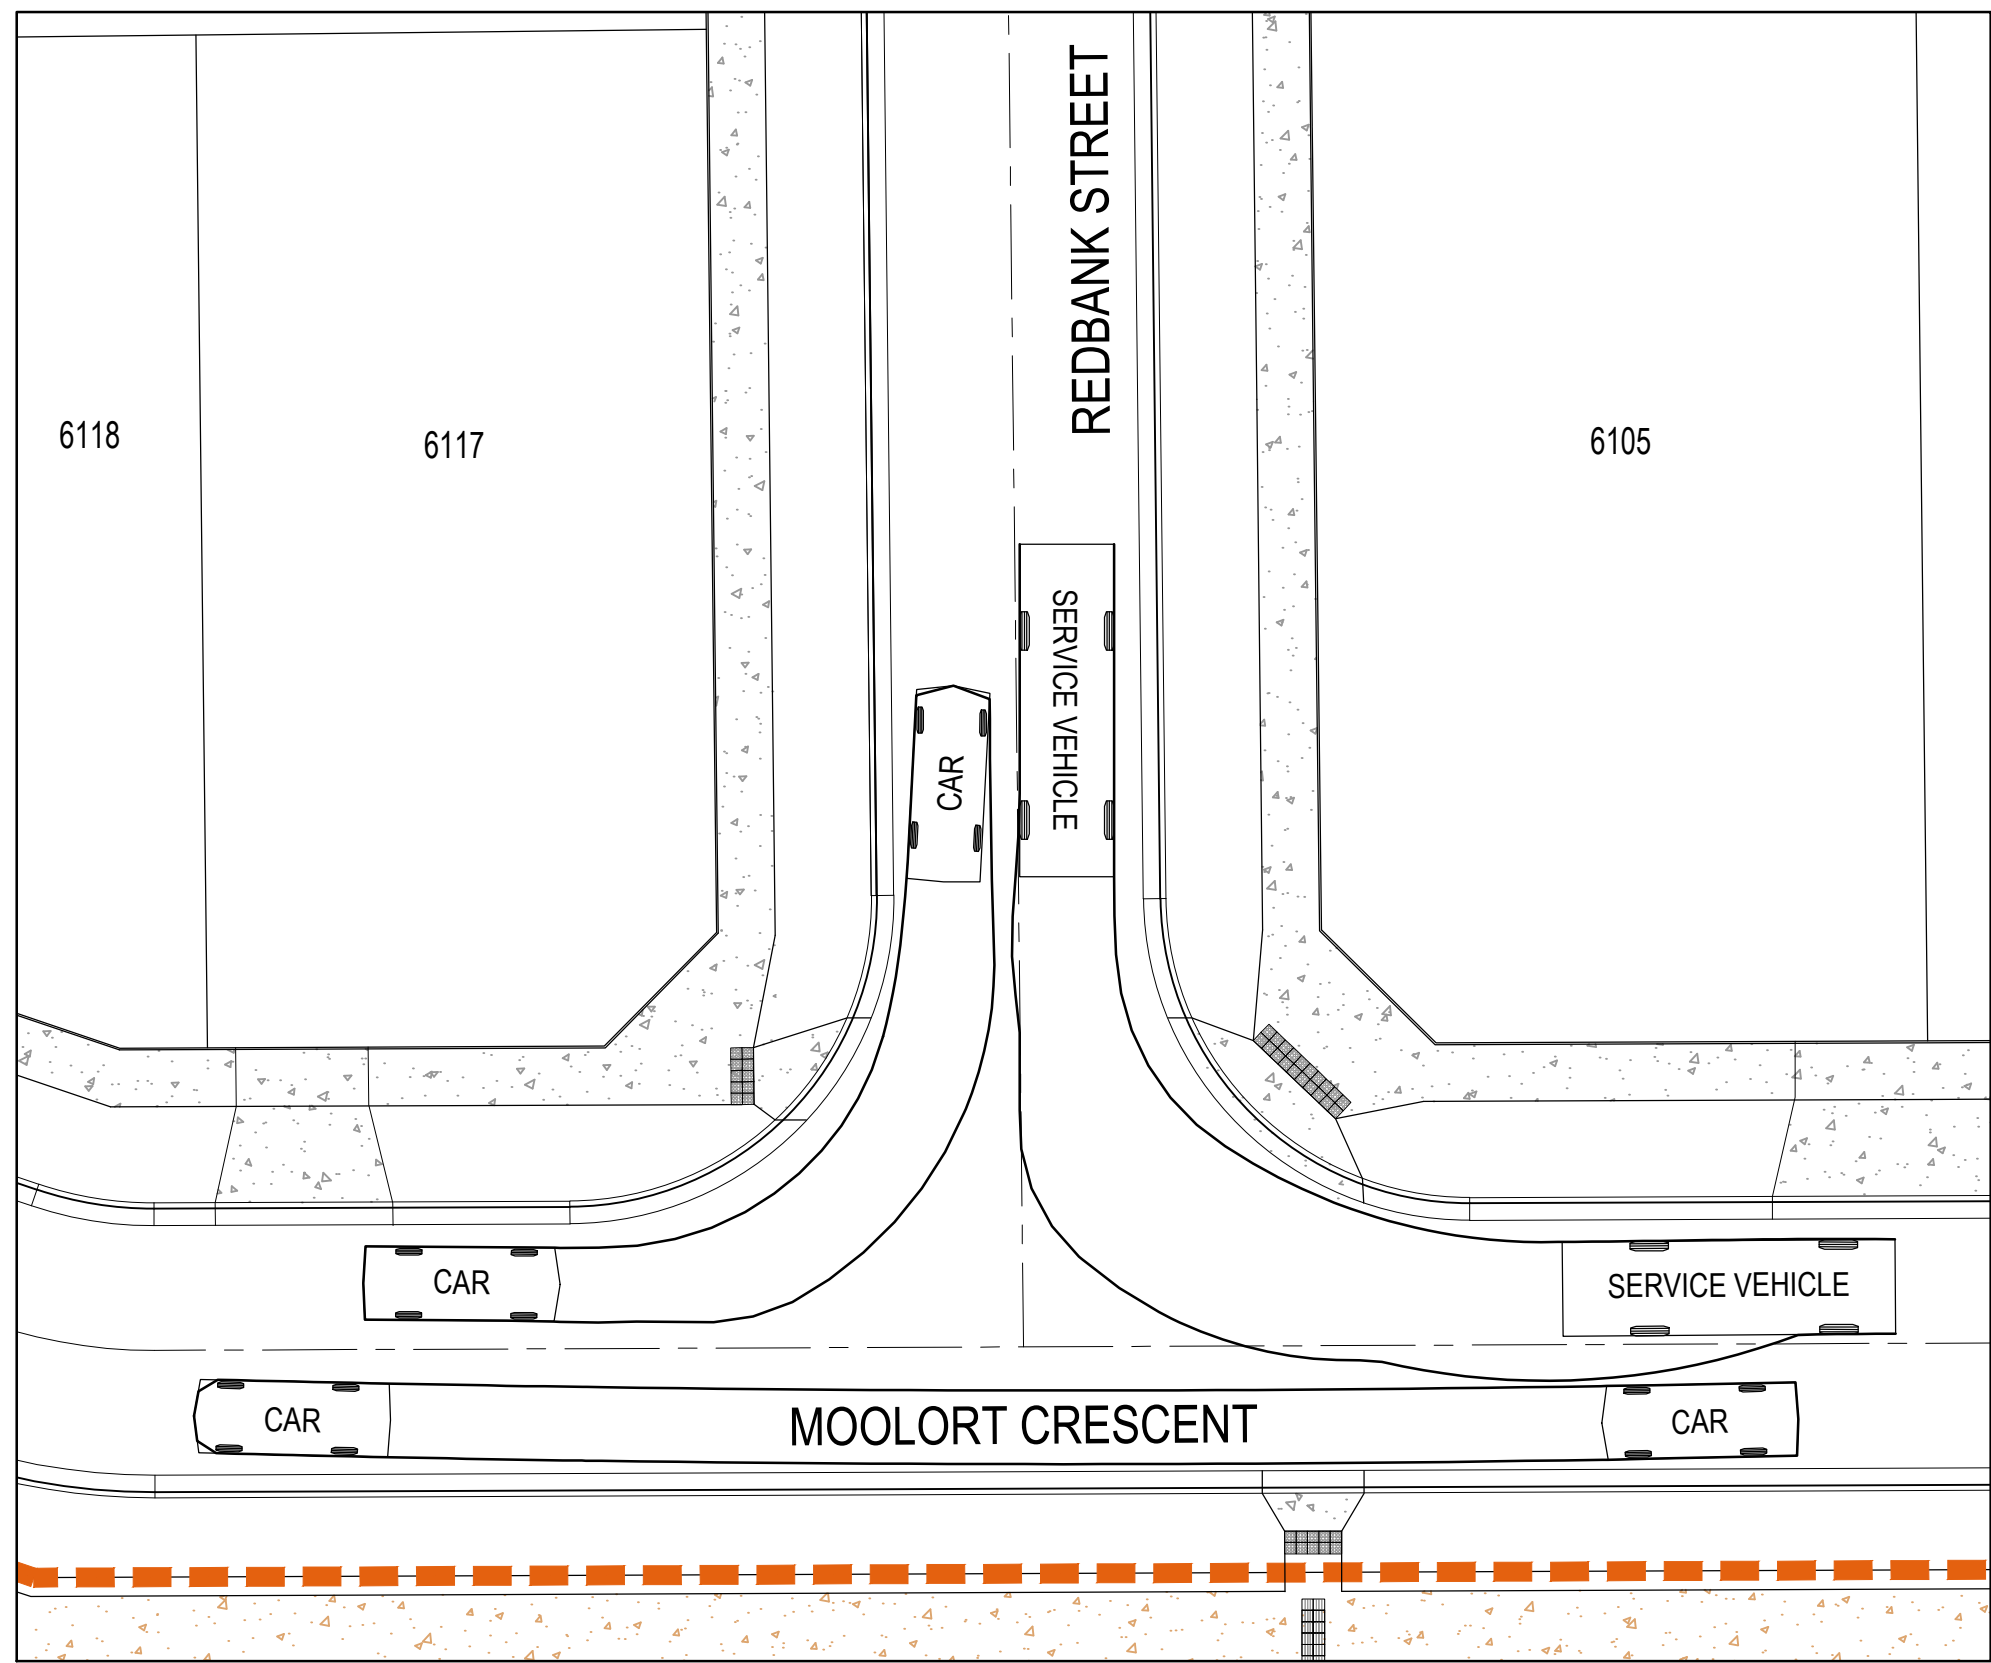


MOOLORT CRESCENT / REDBANK STREET TURN PATH LAYOUT 2

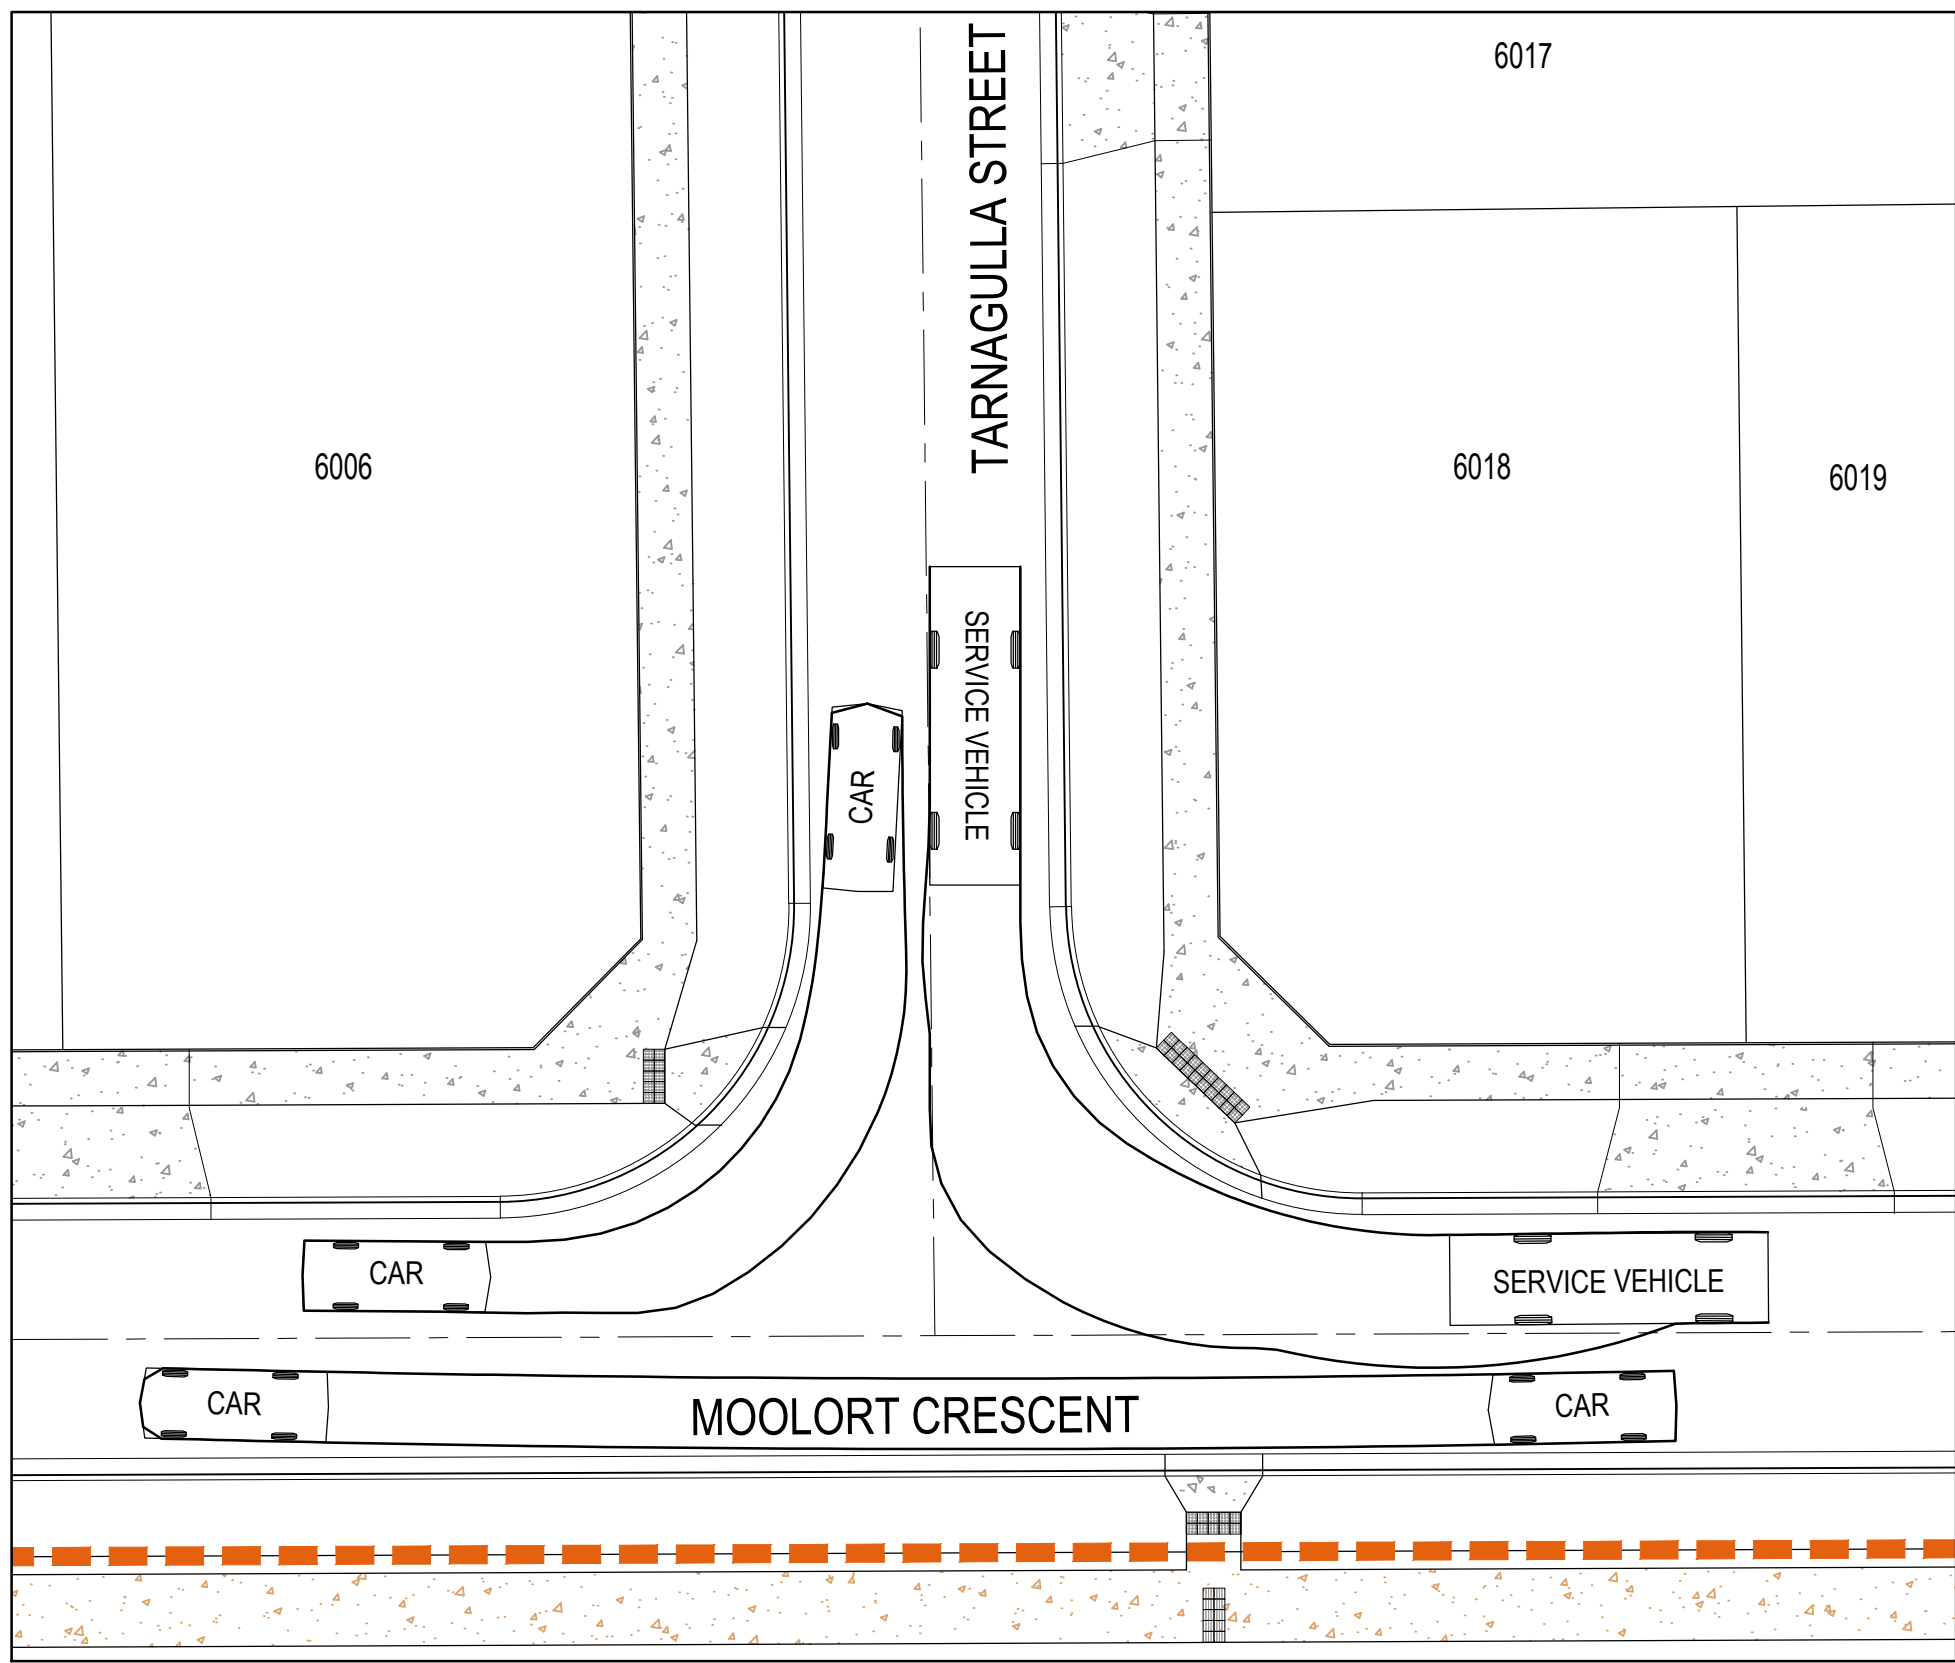


MOOLORT CRESCENT / TARNAGULLA STREET TURN PATH LAYOUT 2

LEGEND

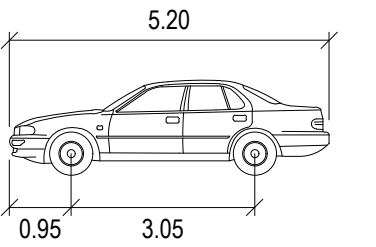


CAR	METERS
WIDTH	: 1.94
TRACK	: 1.84
LOCK TO LOCK TIME	: 6.0
STEERING ANGLE	: 33.6

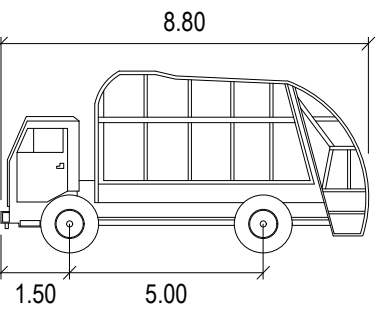

SERVICE VEHICLE	METERS
WIDTH	: 2.50
TRACK	: 2.50
LOCK TO LOCK TIME	: 6.0
STEERING ANGLE	: 38.7

02	ISSUED FOR APPROVAL	WB	ZS	SE	23.06.20
01	ISSUED TO CLIENT FOR REVIEW	WB	ZS	SE	02.12.19
Issue	Description	By	Ckd	PM	Date

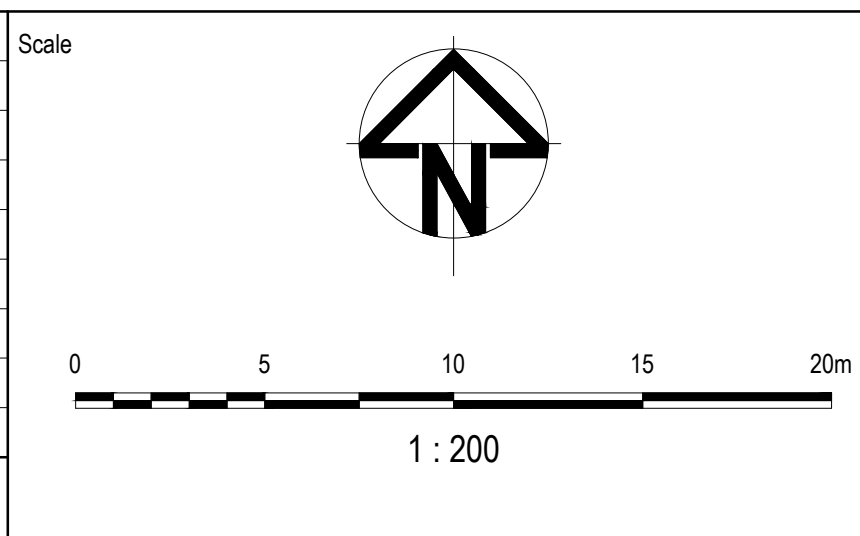

Planner

RD RobertsDay
planning·design·place

Filename C-06-847-10029435-TurningPathAnalysis.dwg

Client

RESIMAX
GROUP




Status	FOR APPROVAL NOT FOR CONSTRUCTION
Verifier	Z.STROGUSZ
Scales	1:200
Original Size	A1
Height Datum	AHD
Grid	MGA
Original Issue Signatures	
Drawn	W.BUMAGAT
Designed	R.TAI
Project Manager	S.EISEL
© Copyright reserved	

Project	EYNESBURY TOWNSHIP STAGE 6A, 6B, 6C, 6D & 6E CITY OF MELTON
Title	TURNING PATH ANALYSIS PLAN SHEET 8 OF 11


ARCADIS

Arcadis Australia Pacific Pty Limited
Level 32, 140 William Street
Melbourne VIC 3000
ABN 76 104 485 289
Tel No: +61 3 8623 4000
www.arcadis.com


Drawing No.	Project No.	Issue
C-06-847	10029435	02

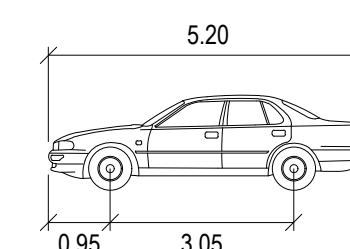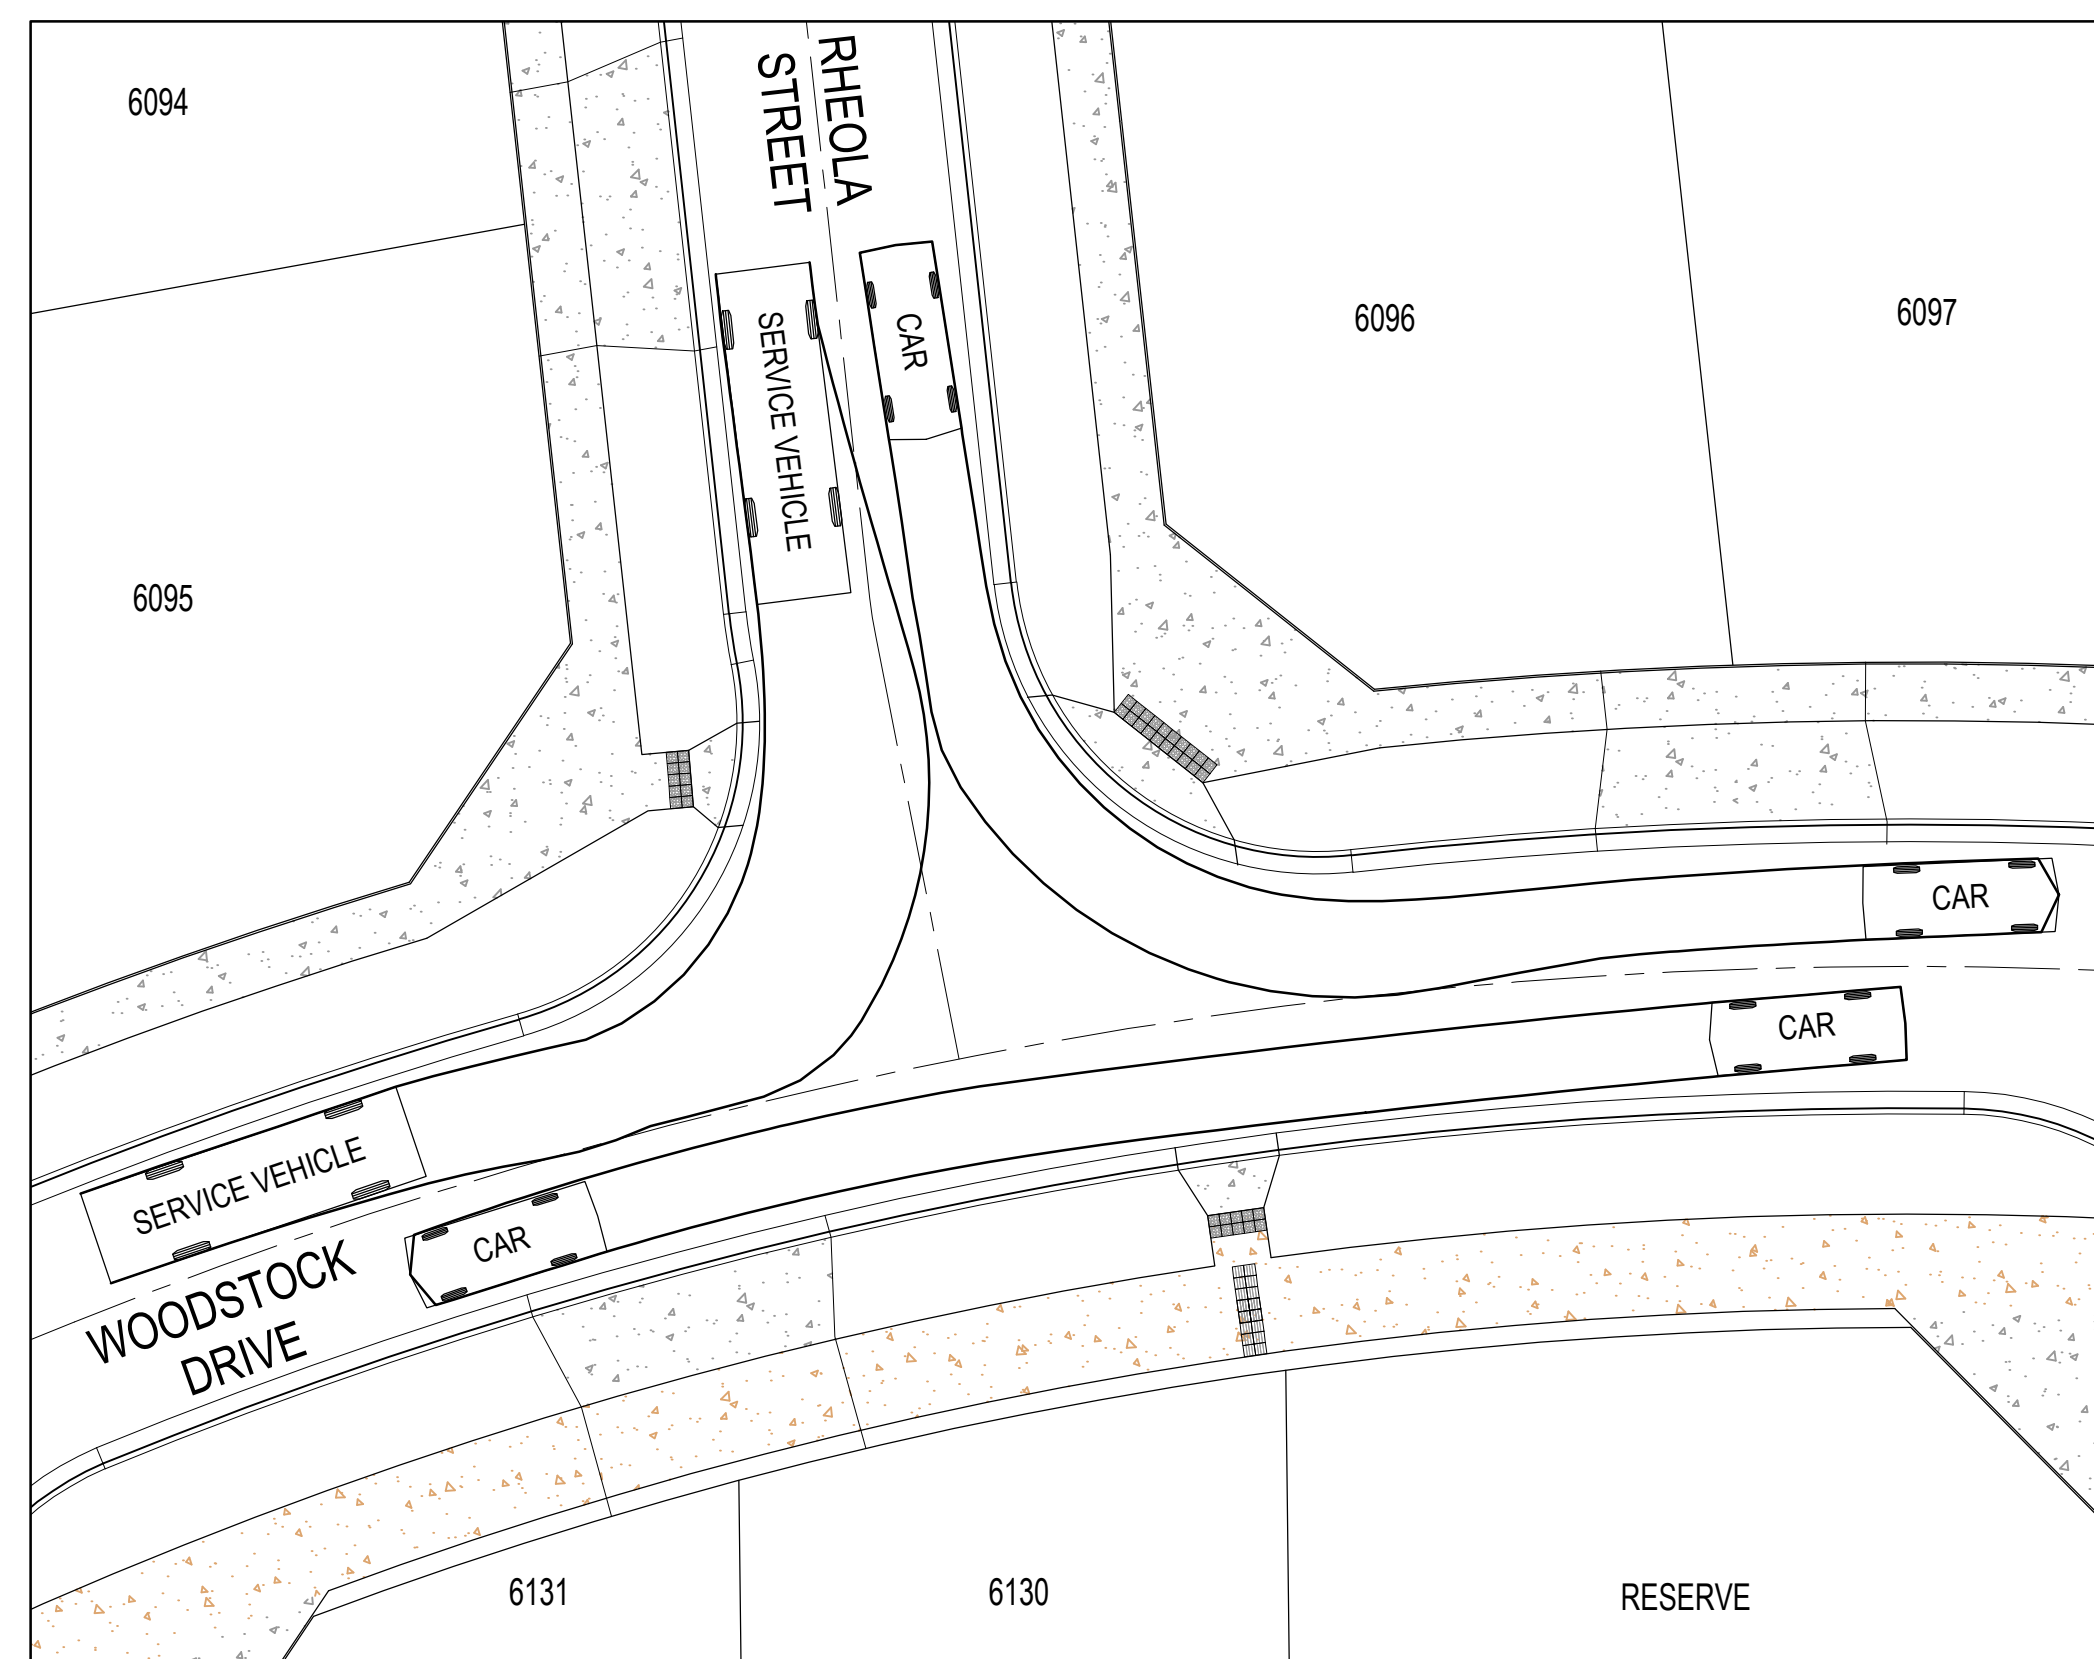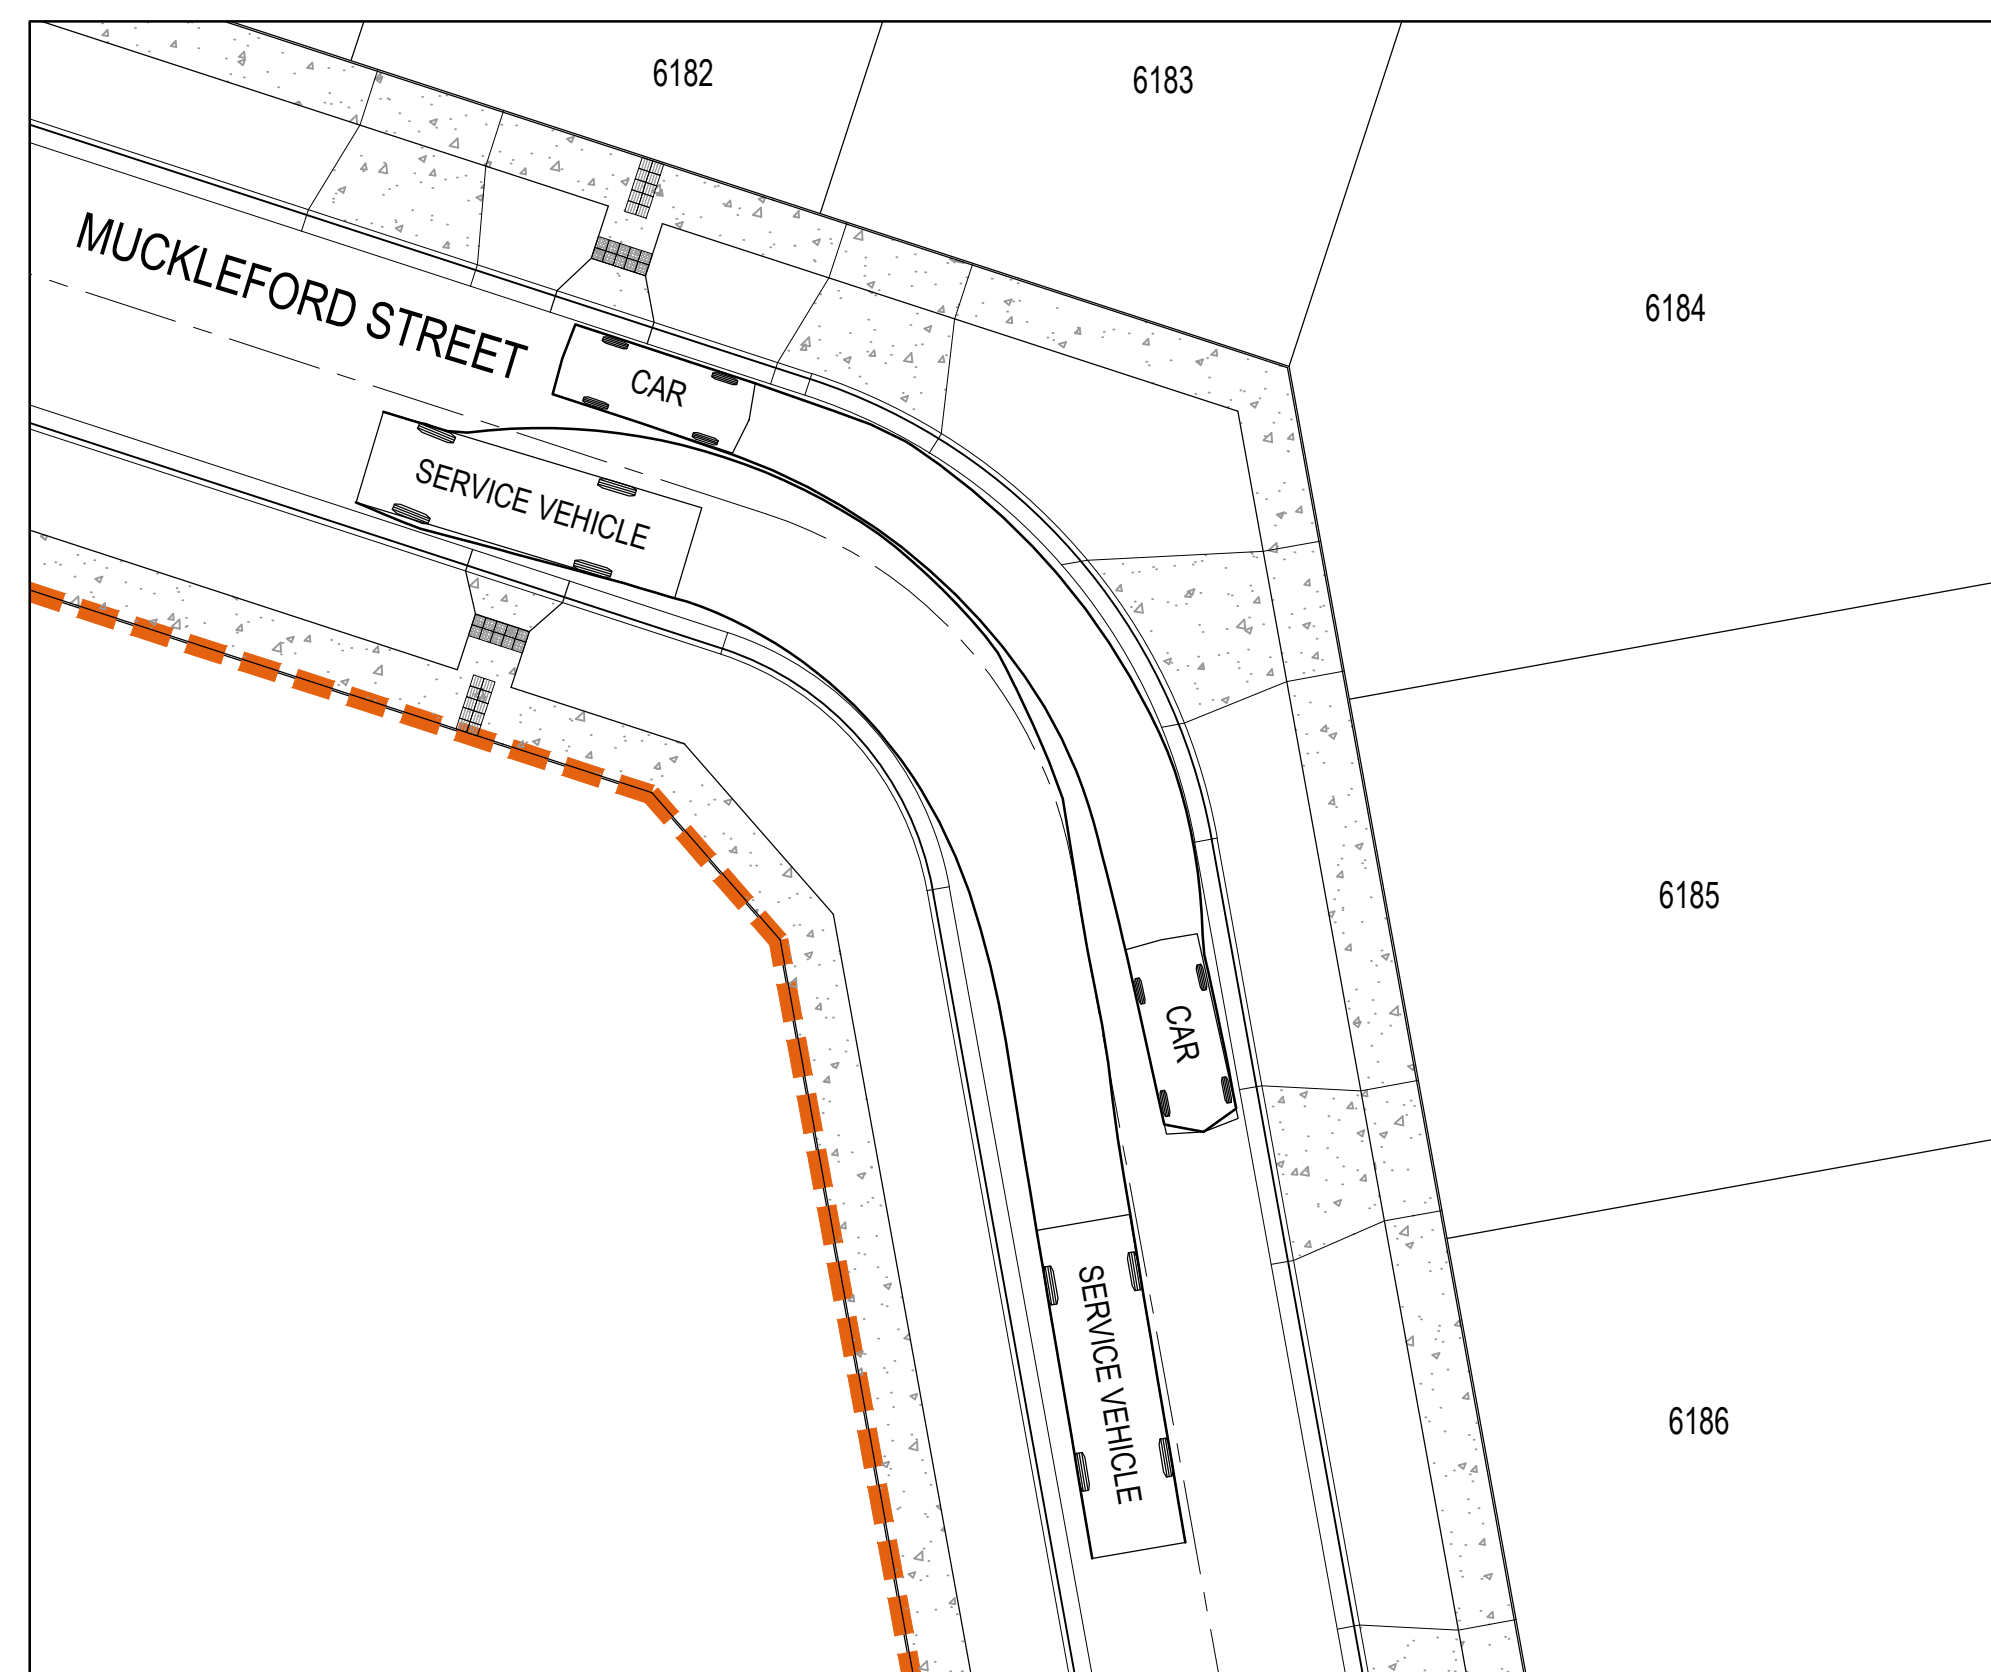


CAR	METERS
WIDTH	: 1.94
TRACK	: 1.84
LOCK TO LOCK TIME	: 6.0
STEERING ANGLE	: 33.6

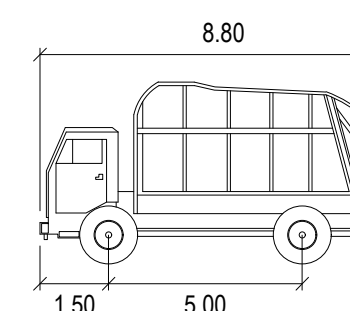

SERVICE VEHICLE	METERS
WIDTH	: 2.50
TRACK	: 2.50
LOCK TO LOCK TIME	: 6.0
STEERING ANGLE	: 38.7

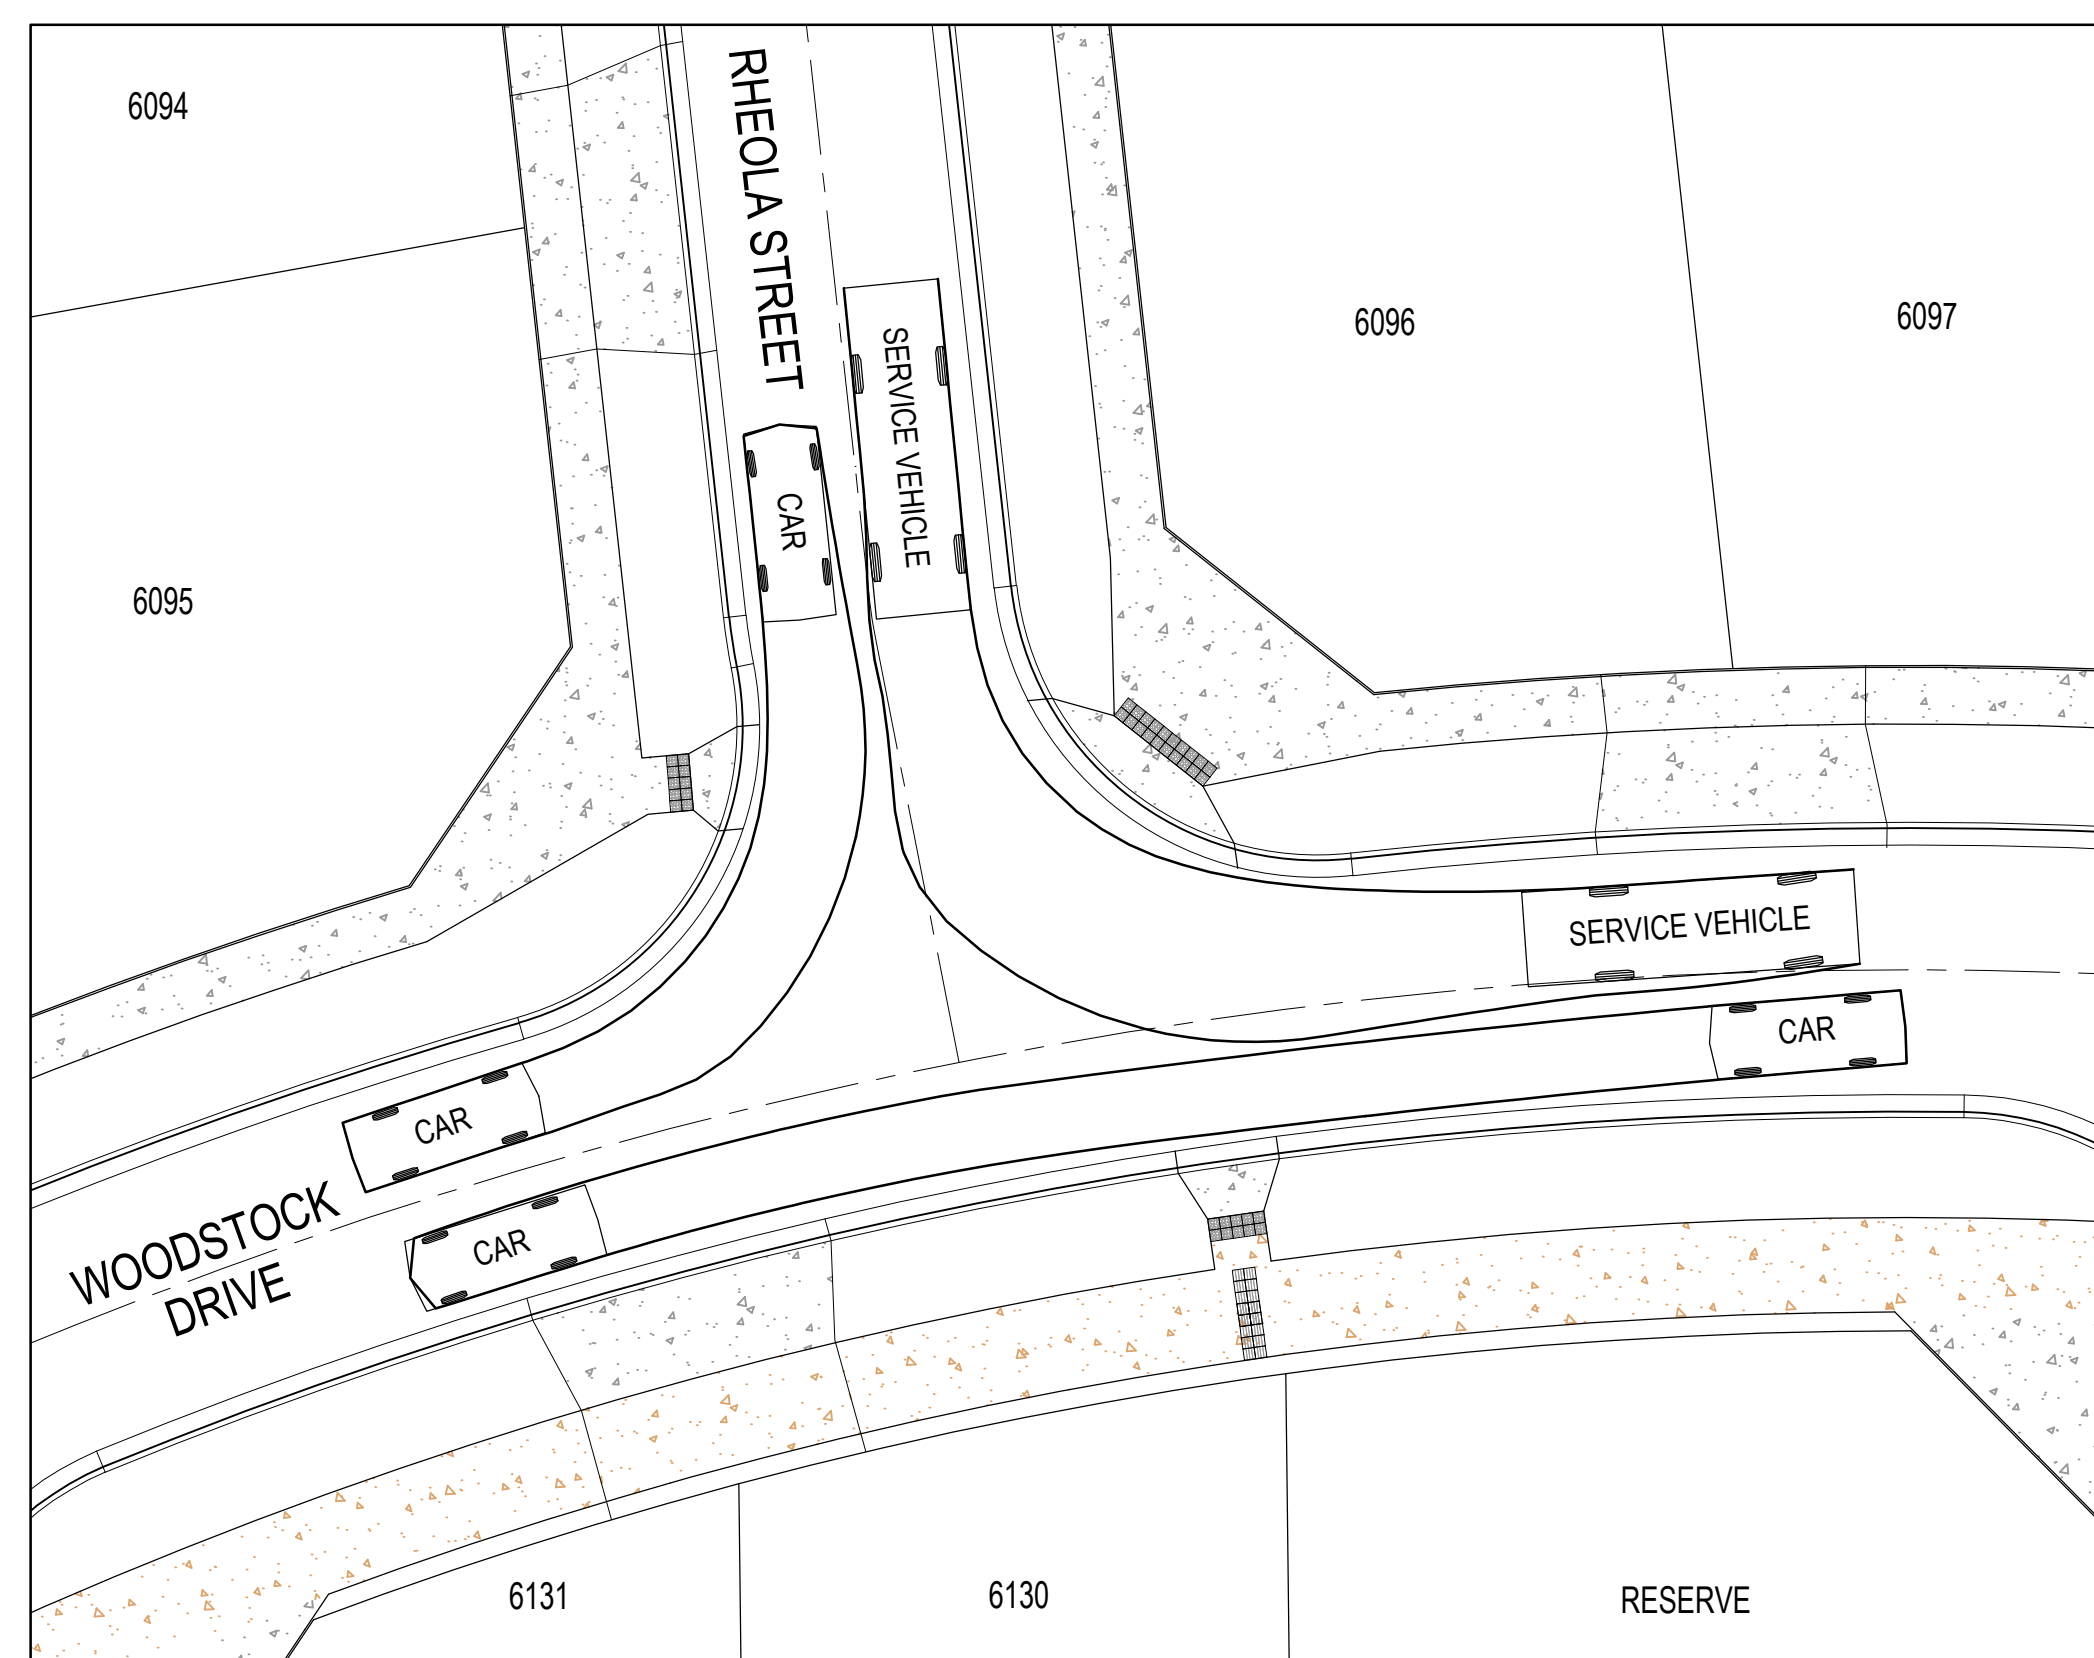

02	ISSUED FOR APPROVAL	WB	ZS	SE	23.06.20
01	ISSUED TO CLIENT FOR REVIEW	WB	ZS	SE	02.12.19
Issue	Description	By	Ckd	PM	Date

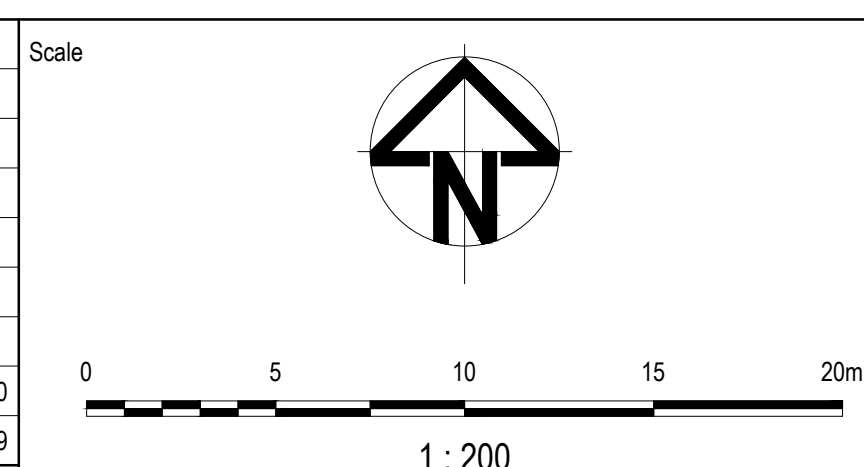

Planner

RD RobertsDay
planning-design-place

Filename: C:\06-848-10029435-TurningPathAnalysis.dwg

Client

The logo for Resimax Group, featuring the word "RESIMAX" in a bold, white, sans-serif font above the word "GROUP" in a similar but slightly smaller font, all contained within a red rectangular background with a white border.

Status	FOR APPROVAL NOT FOR CONSTRUCTION		
Verifier	Z.STROGUSZ		
Scales	1:200	Original Issue Signatures	
		Drawn W.BUMAGAT	
Original Size	A1	Designed R.TAI	
Height Datum	AHD	Project Manager S.EISEL	
Grid	MGA	(C) Copyright reserved	

Project	EYNESBURY TOWNSHIP STAGE 6A, 6B, 6C, 6D & 6E CITY OF MELTON
Title	TURNING PATH ANALYSIS PLAN SHEET 9 OF 11

 **ARCADIS**


Arcadis Australia Pacific Pty Limited
Level 32, 140 William Street
Melbourne VIC 3000
ABN 76 104 485 289

Tel No: +61 3 8623 4000


www.arcadis.com

Drawing No.	Project No.	Issue
C-06-848 —	10029435 —	02


LEGEND

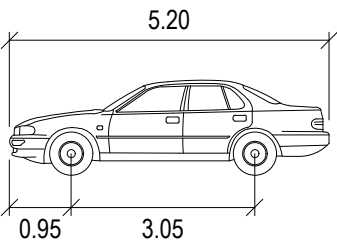


CAR	METERS
WIDTH	: 1.94
TRACK	: 1.84
LOCK TO LOCK TIME	: 6.0
STEERING ANGLE	: 33.6

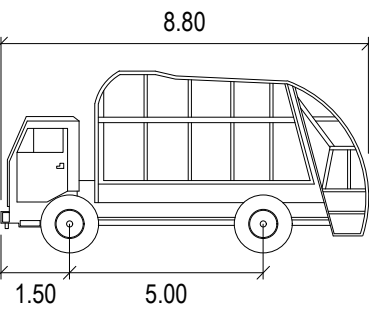

SERVICE VEHICLE	METERS
WIDTH	: 2.50
TRACK	: 2.50
LOCK TO LOCK TIME	: 6.0
STEERING ANGLE	: 38.7

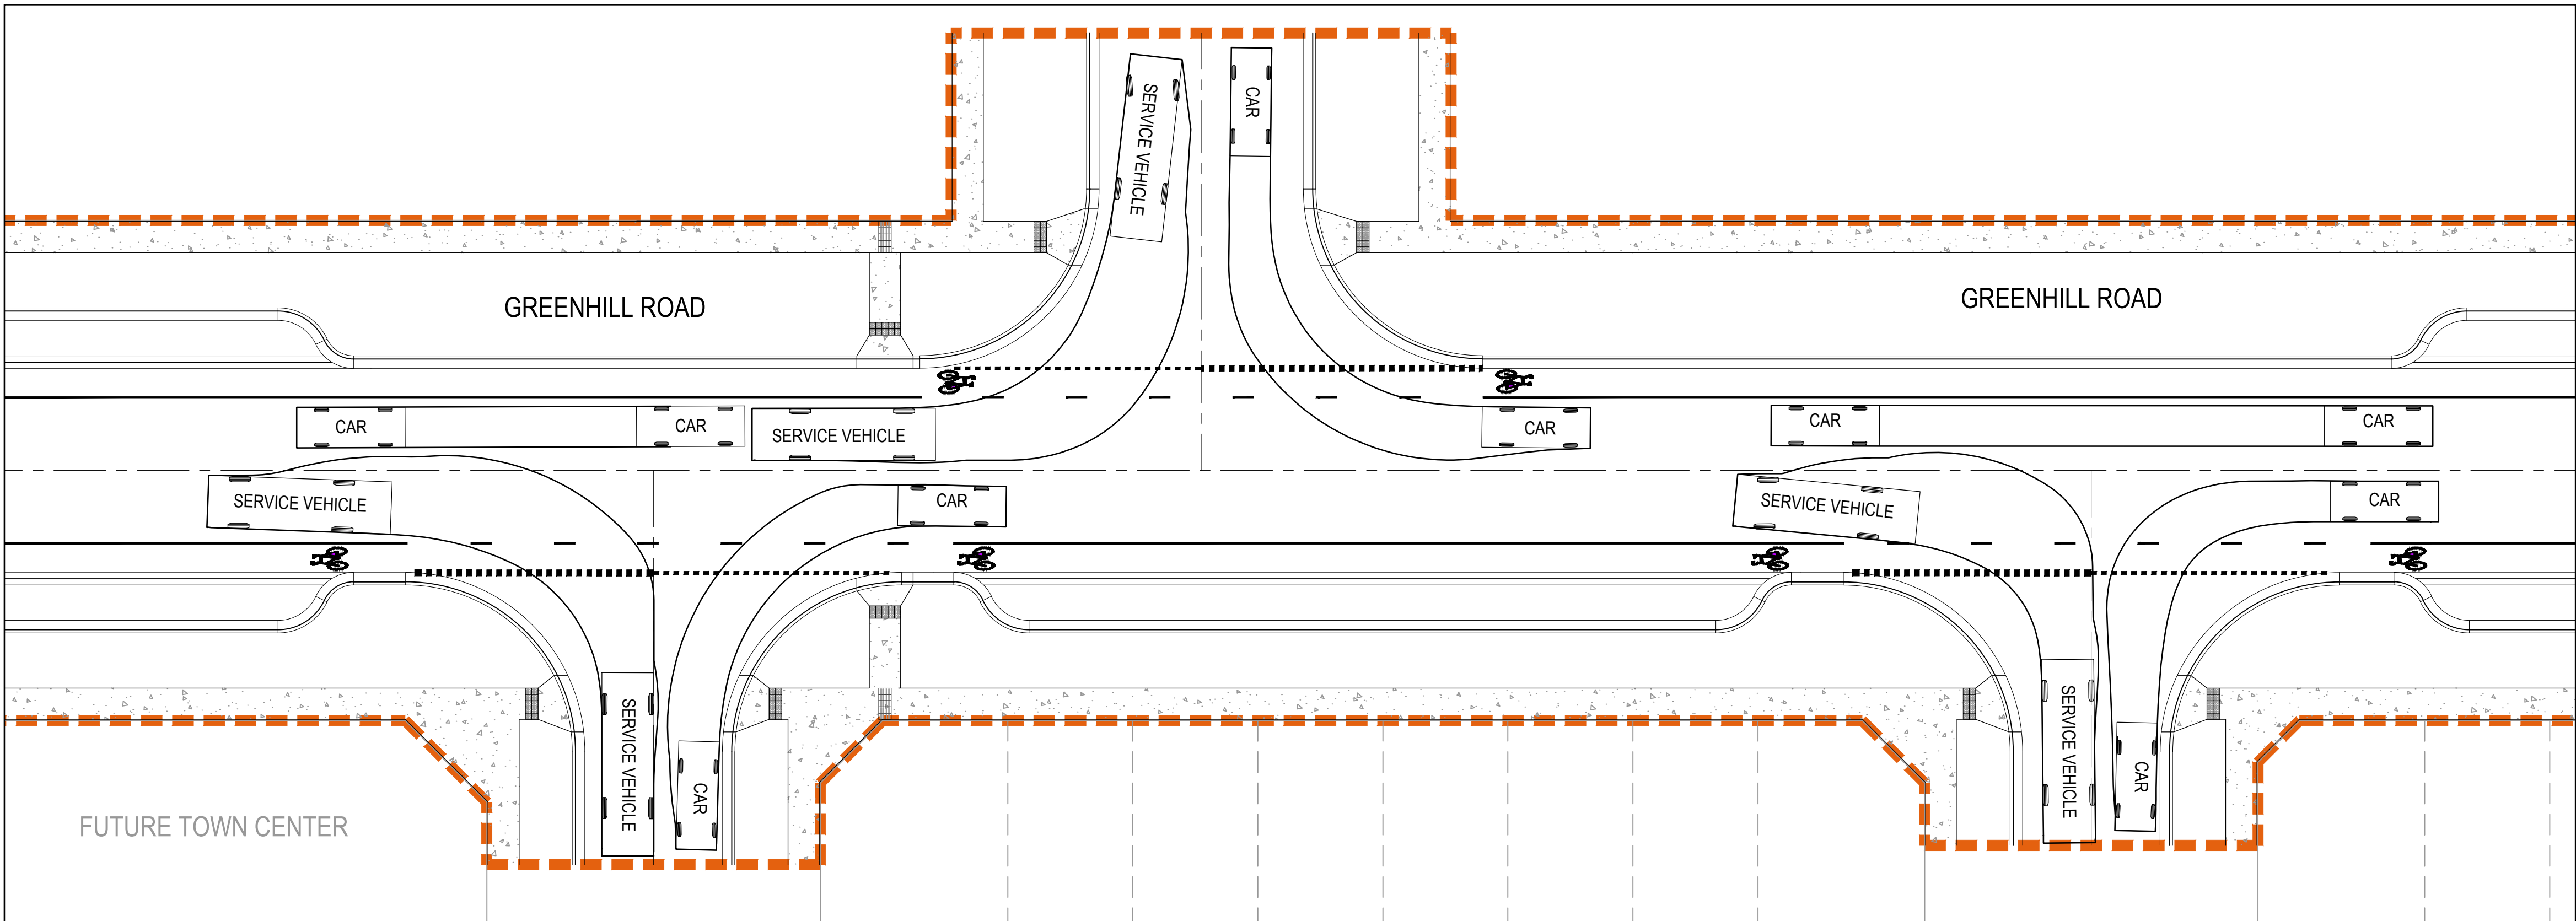


GREENHILL ROAD TURN PATH LAYOUT 1

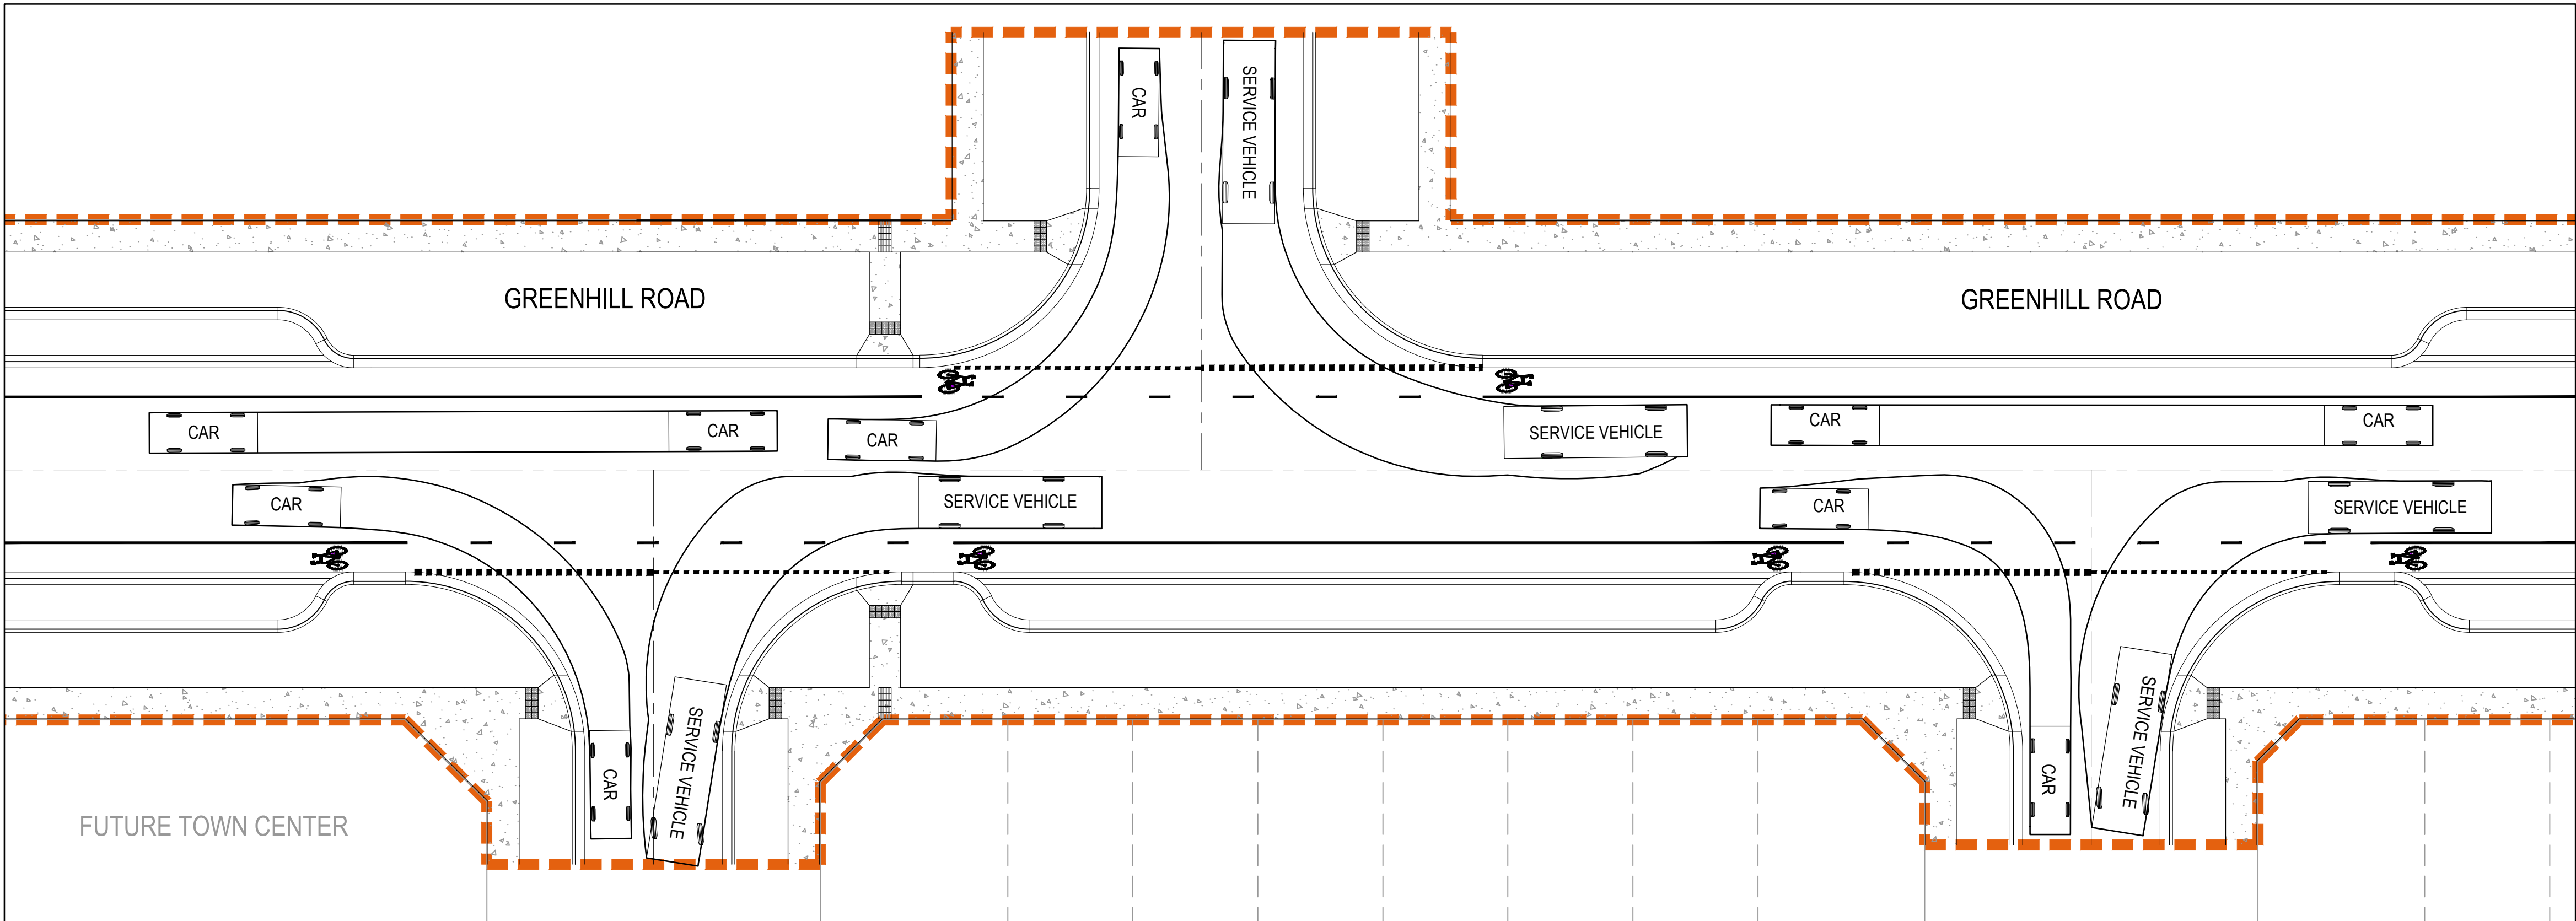

GREENHILL ROAD TURN PATH LAYOUT 2

02	ISSUED FOR APPROVAL	WB	ZS	SE	23.06.20
01	ISSUED TO CLIENT FOR REVIEW	WB	ZS	SE	02.12.19
Issue	Description	By	Ckd	PM	Date

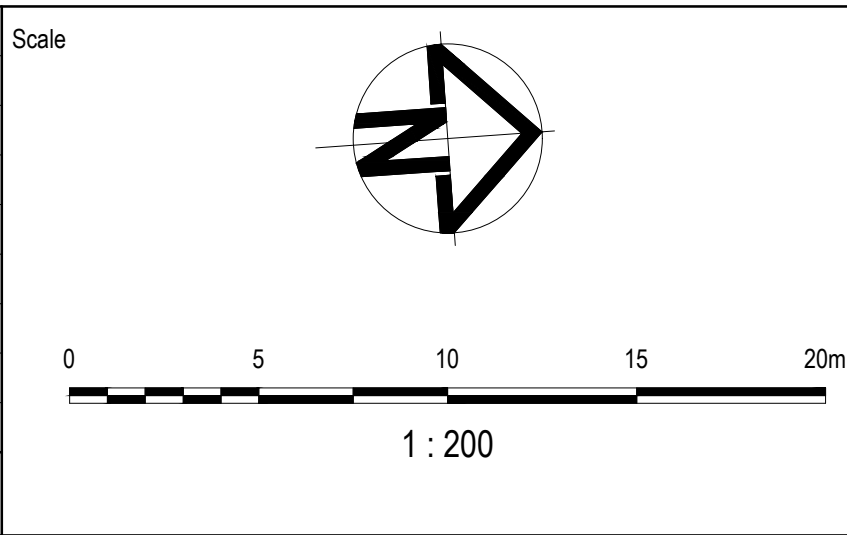

Planner

RD RobertsDay
planning-design-place

Filename C-06-849-10029435-TurningPathAnalysis.dwg

Client

RESIMAX
GROUP

Status	FOR APPROVAL NOT FOR CONSTRUCTION	
Verifier	Z.STROGUSZ	
Scales	1:200	Original Issue Signatures
		Drawn W.BUMAGAT
Original Size	A1	Designed R.TAI
Height Datum	AHD	Project Manager S.EISEL
Grid	MGA	© Copyright reserved


Project	EYNESBURY TOWNSHIP STAGE 6A, 6B, 6C, 6D & 6E CITY OF MELTON	
Title	TURNING PATH ANALYSIS PLAN SHEET 10 OF 11	

ARCADIS


Arcadis Australia Pacific Pty Limited
Level 32, 140 William Street
Melbourne VIC 3000
ABN 76 104 485 289
Tel No: +61 3 8623 4000
www.arcadis.com

Drawing No.	Project No.	Issue
C-06-849	10029435	02


LEGEND

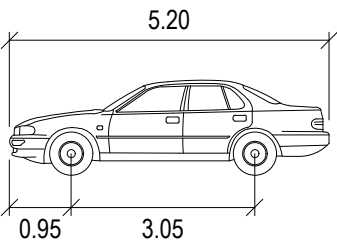


CAR	METERS
WIDTH	: 1.94
TRACK	: 1.84
LOCK TO LOCK TIME	: 6.0
STEERING ANGLE	: 33.6

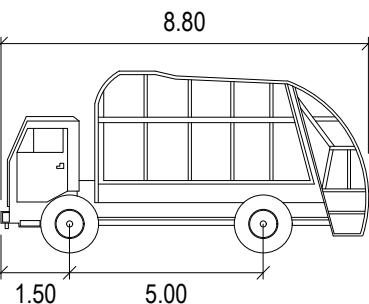

SERVICE VEHICLE	METERS
WIDTH	: 2.50
TRACK	: 2.50
LOCK TO LOCK TIME	: 6.0
STEERING ANGLE	: 38.7

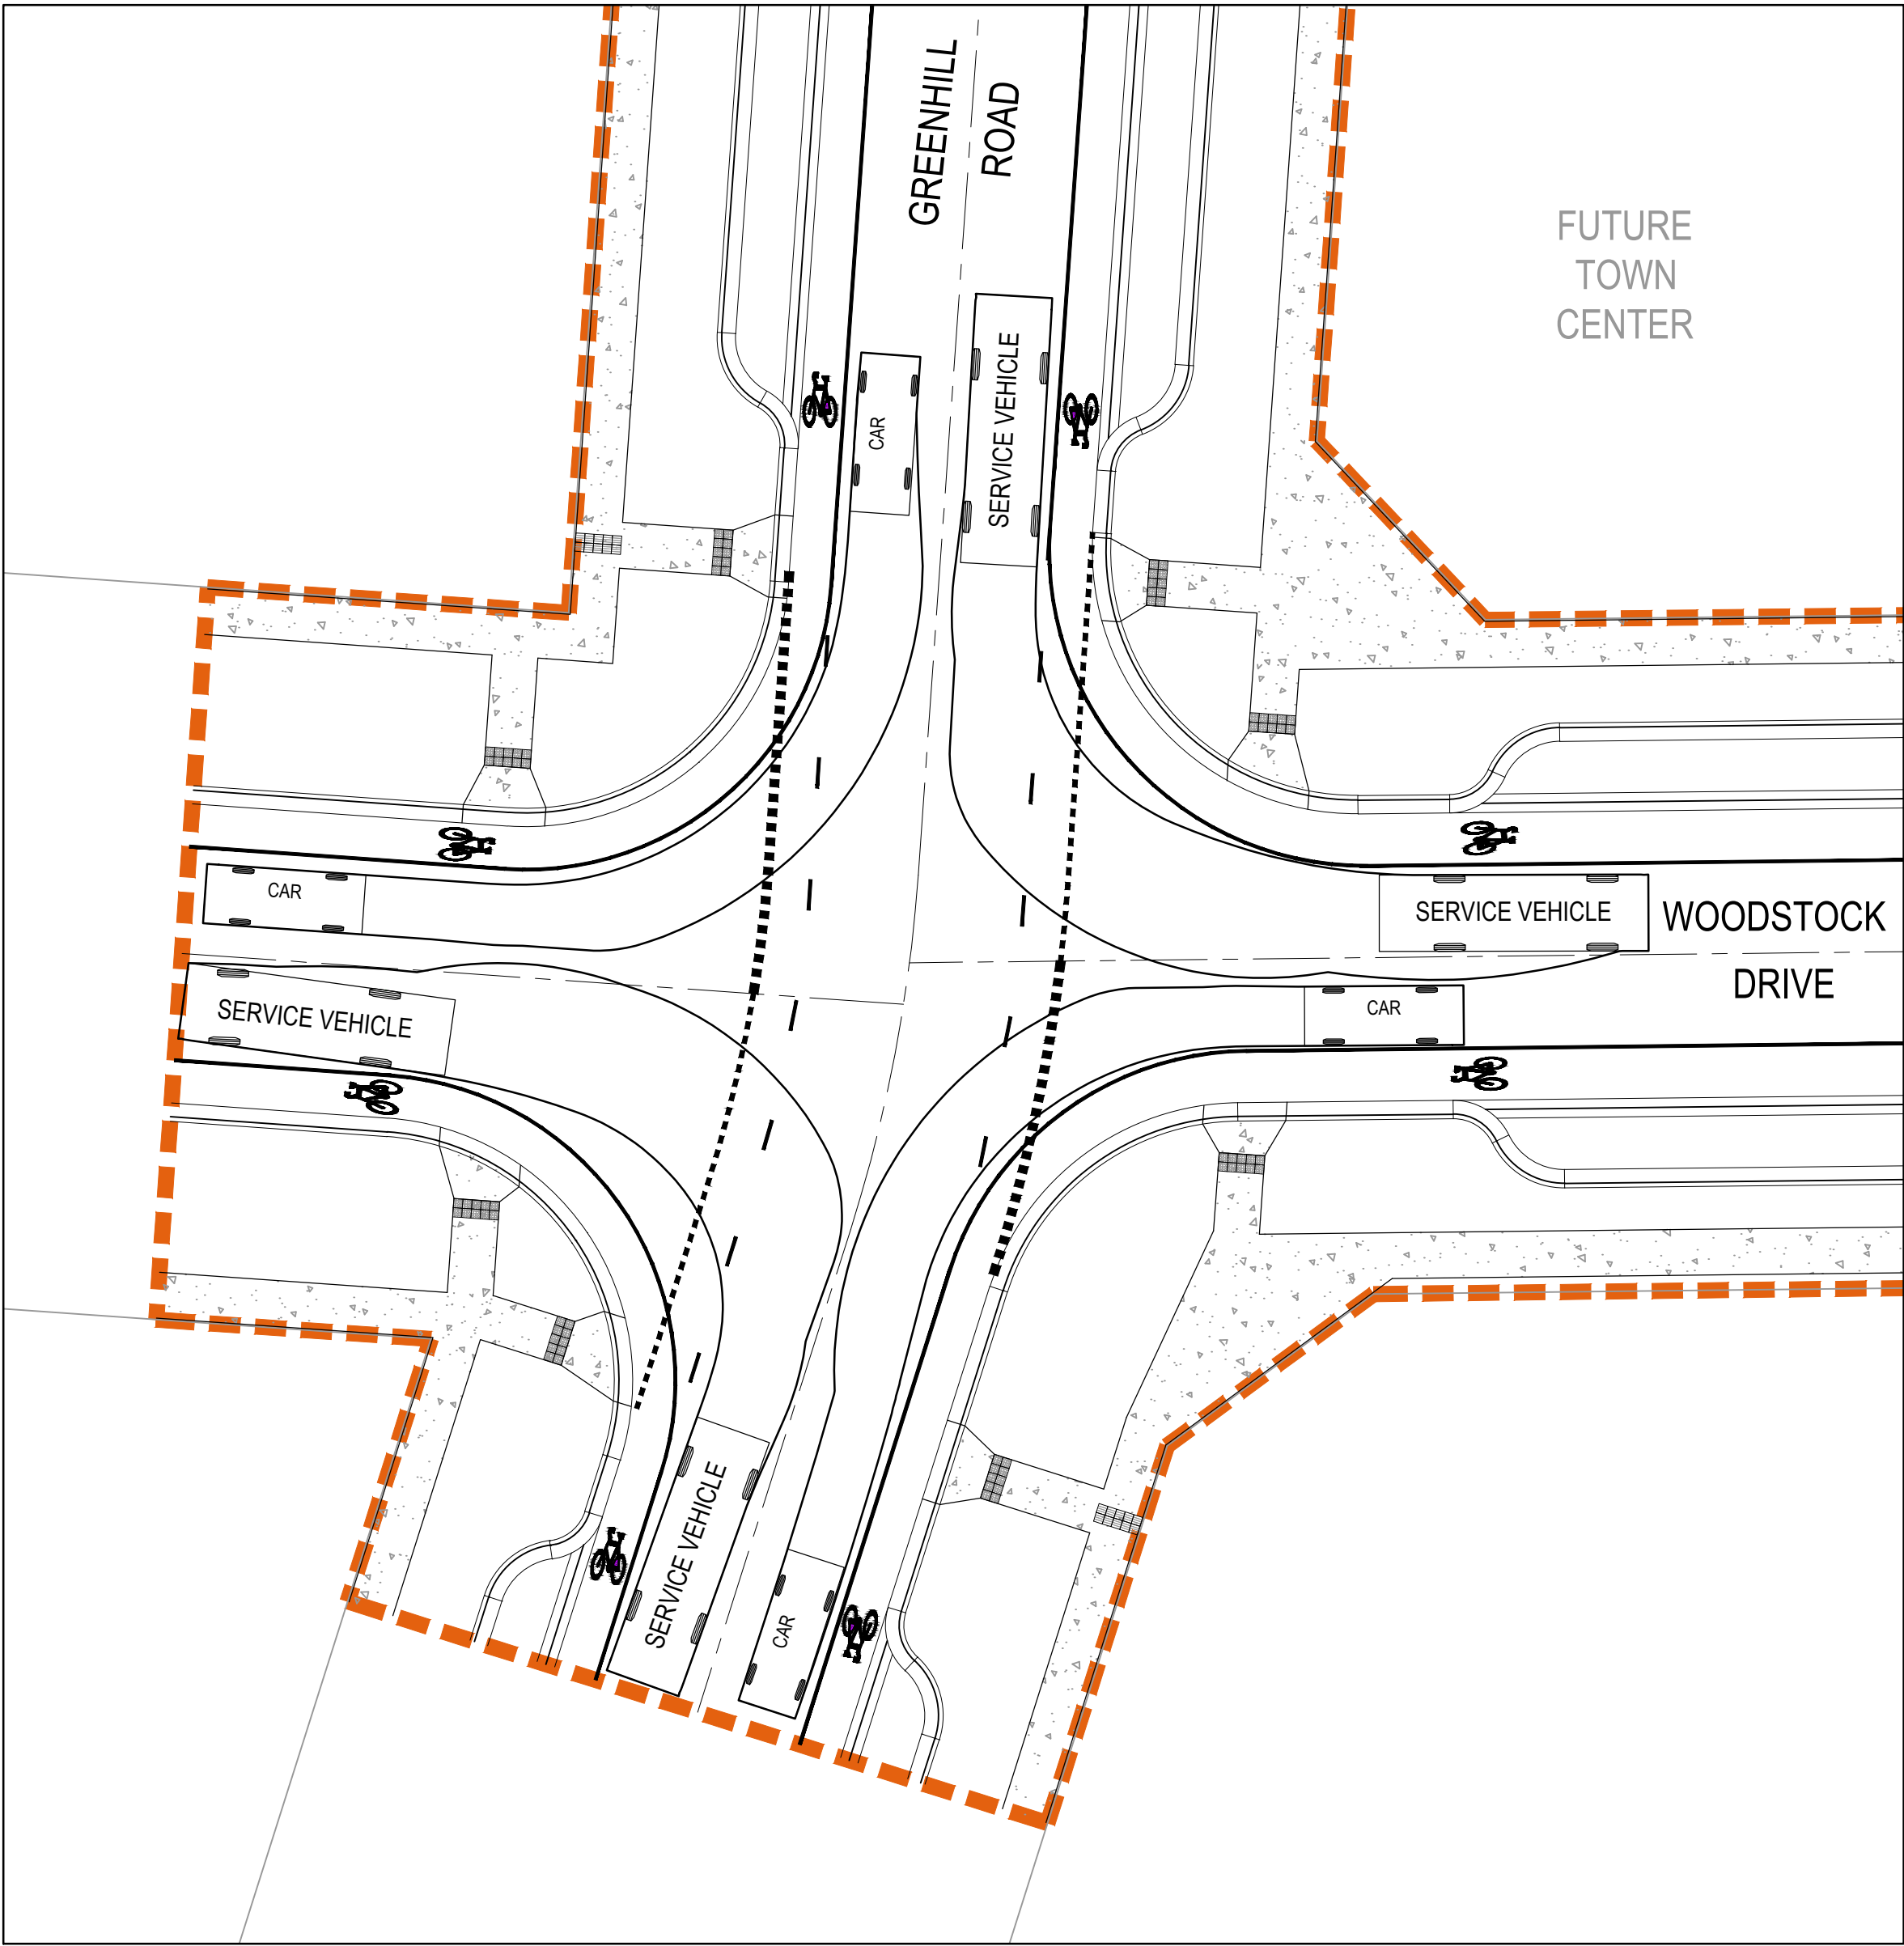


GREENHILL ROAD / WOODSTOCK DRIVE TURN PATH LAYOUT 1

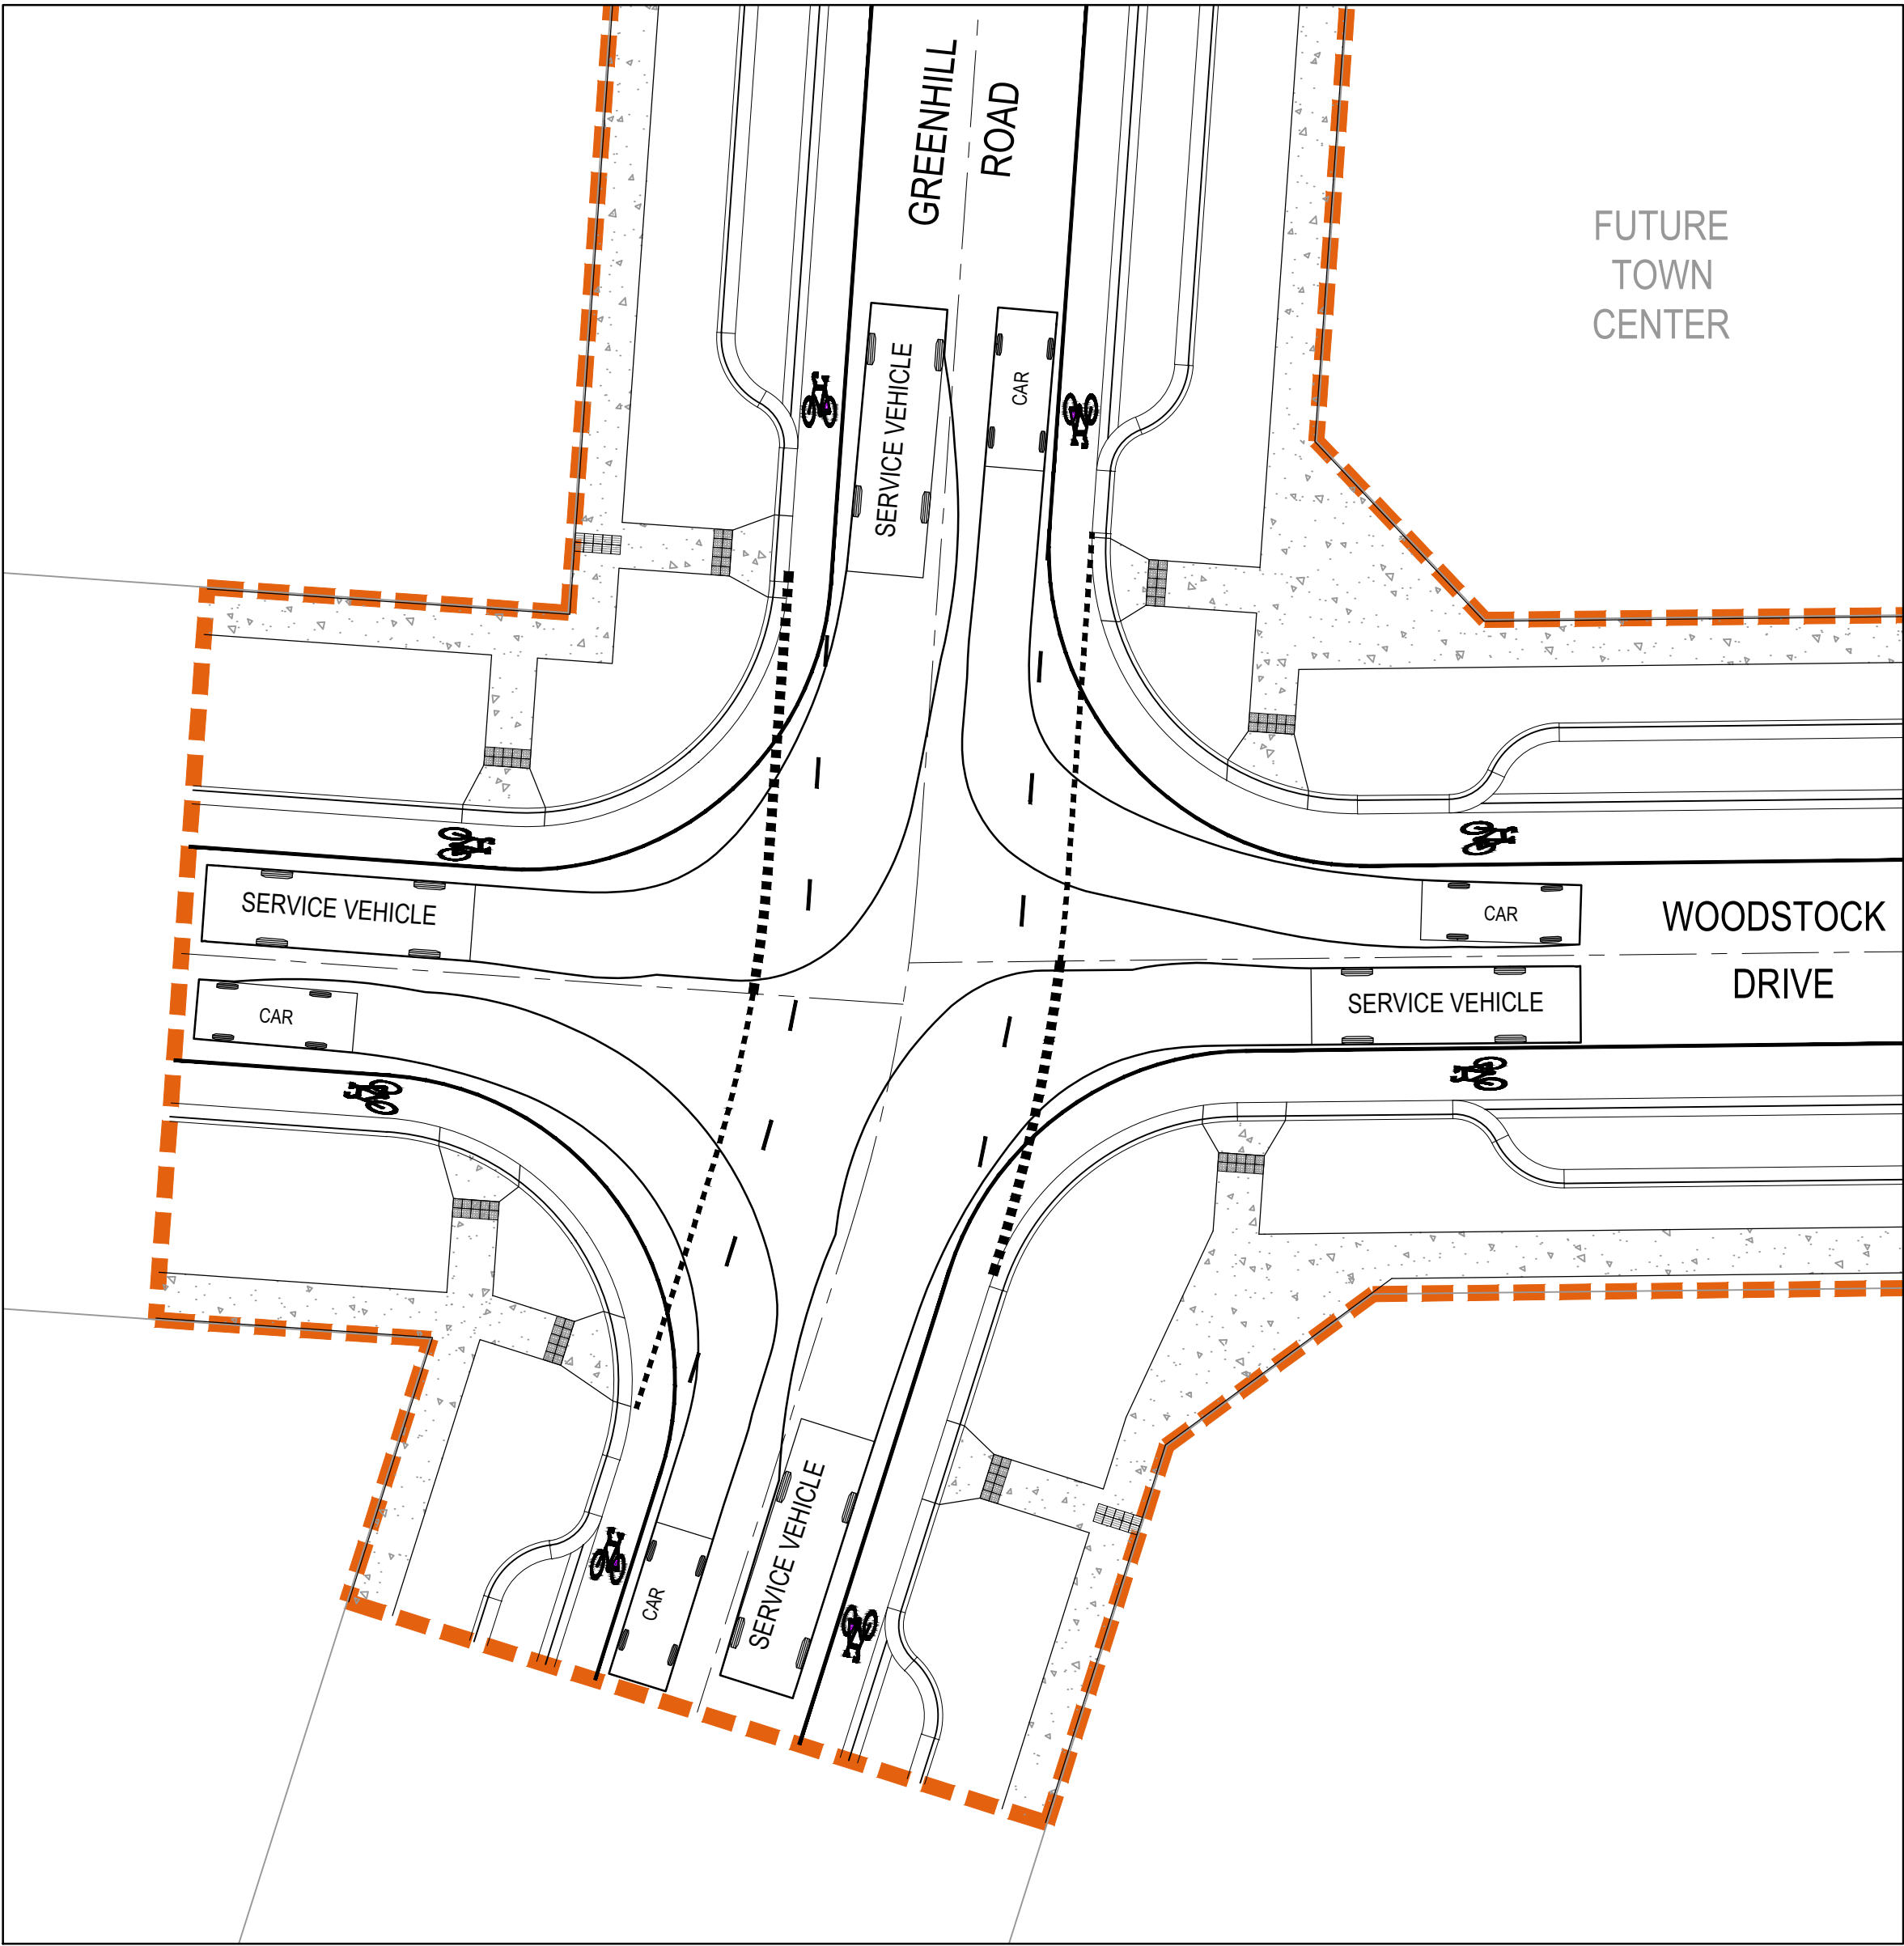

GREENHILL ROAD / WOODSTOCK DRIVE TURN PATH LAYOUT 2

02	ISSUED FOR APPROVAL	WB	ZS	SE	23.06.20
01	ISSUED TO CLIENT FOR REVIEW	WB	ZS	SE	02.12.19
Issue	Description	By	Ckd	PM	Date

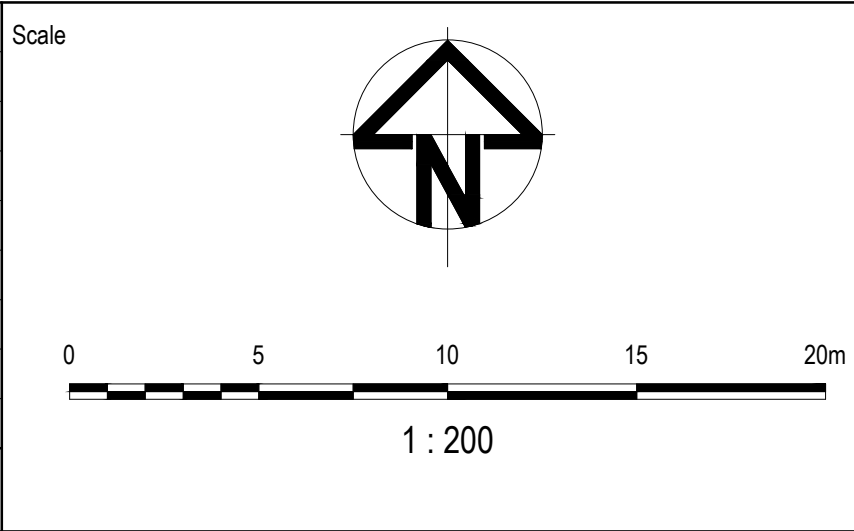

Planner

RD RobertsDay
planning·design·place

Filename C-06-850-10029435-TurningPathAnalysis.dwg

Client

RESIMAX
GROUP


Status	FOR APPROVAL NOT FOR CONSTRUCTION	
Verifier	Z.STROGUSZ	
Scales	1:200	Original Issue Signatures
		Drawn W.BUMAGAT
Original Size	A1	Designed R.TAI
Height Datum	AHD	Project Manager S.EISEL
Grid	MGA	© Copyright reserved

Project	EYNESBURY TOWNSHIP STAGE 6A, 6B, 6C, 6D & 6E CITY OF MELTON	
Title	TURNING PATH ANALYSIS PLAN SHEET 11 OF 11	


ARCADIS

Arcadis Australia Pacific Pty Limited
Level 32, 140 William Street
Melbourne VIC 3000
ABN 76 104 485 289
Tel No: +61 3 8623 4000
www.arcadis.com

Drawing No.	Project No.	Issue
C-06-850	10029435	02

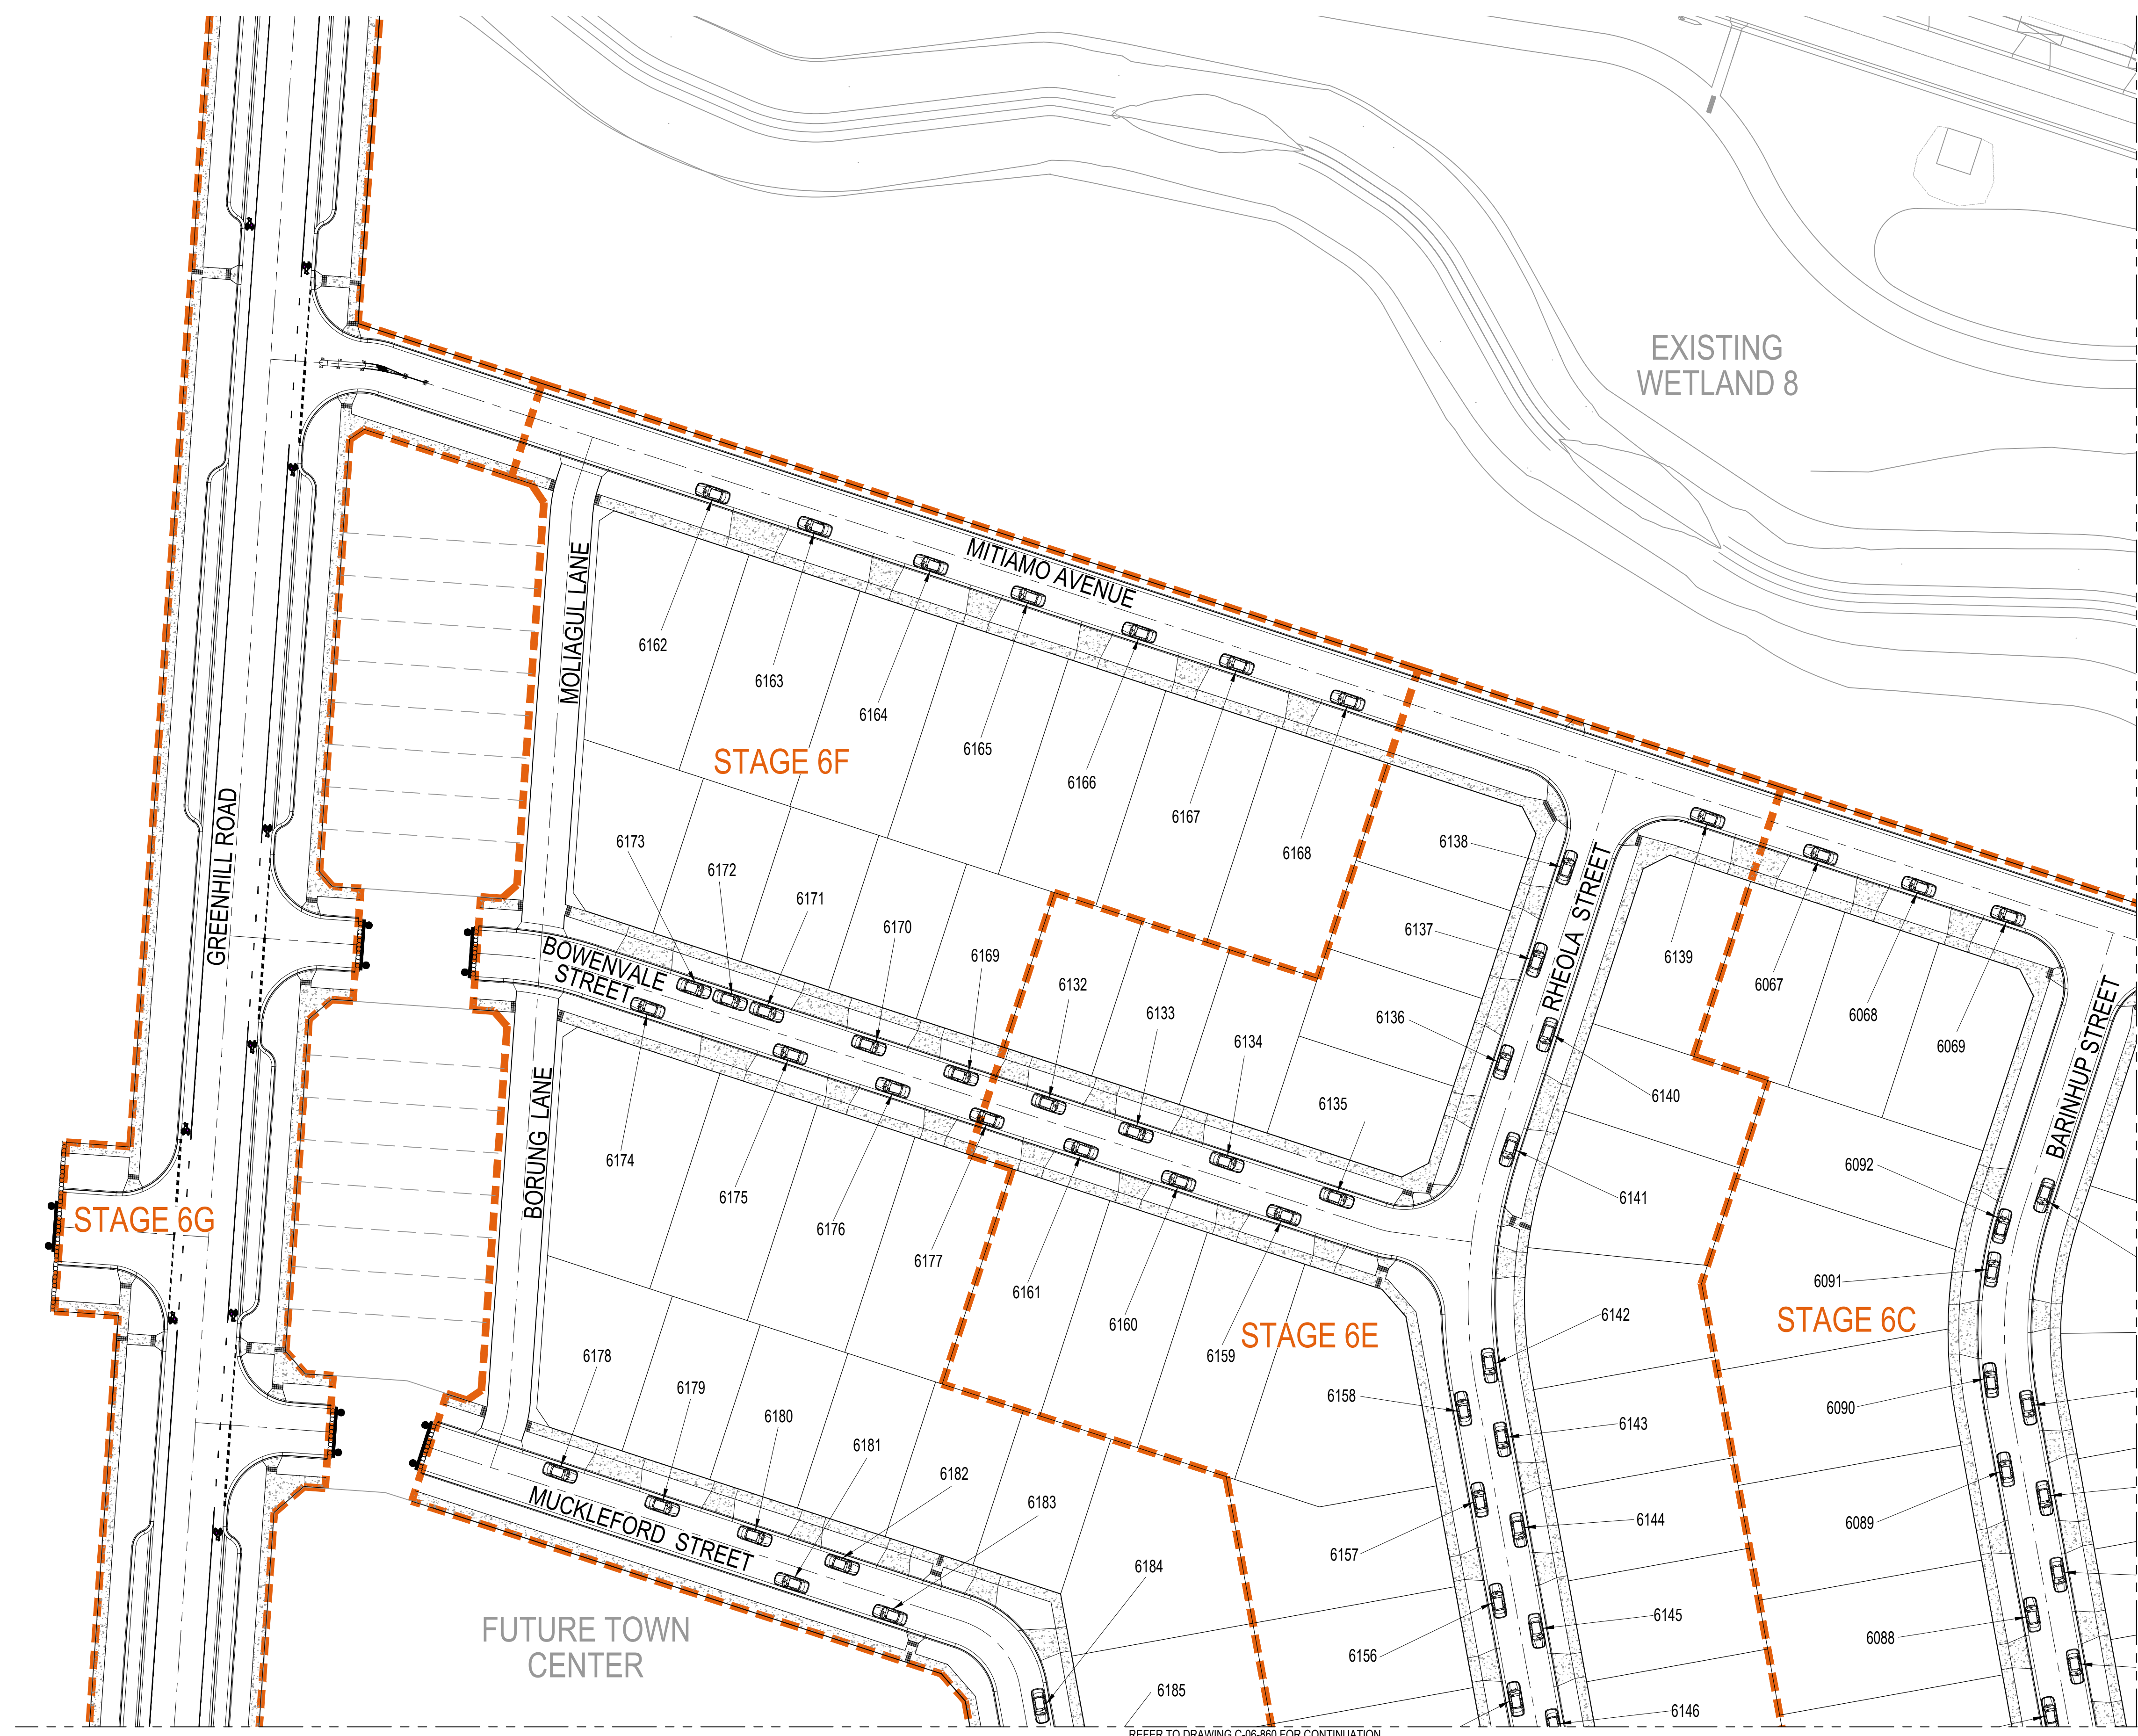

02	ISSUED FOR APPROVAL	WB	ZS	SE	23.06.20
01	ISSUED TO CLIENT FOR REVIEW	WB	ZS	SE	02.12.19
Issue	Description	By	Ckd	PM	Date

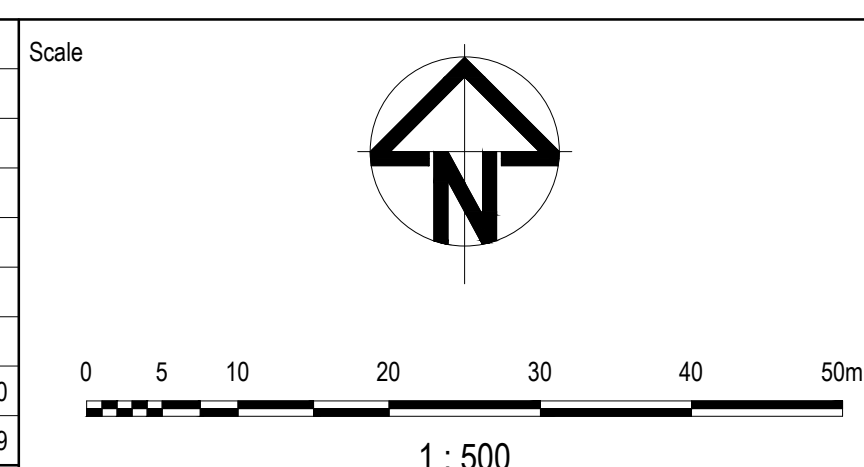

Planner

RD RobertsDay
planning-design-place

Filename: C:\06-862-100\29435-Carnarkl avyout\Plans.dwg

Client

The logo for Resimax Group, featuring the word "RESIMAX" in a bold, white, sans-serif font above the word "GROUP" in a similar but slightly smaller font, all contained within a red rectangular background.

Status	FOR APPROVAL NOT FOR CONSTRUCTION		
Verifier	Z.STROGUSZ		
Scales	1:500	Original Issue Signatures	
		Drawn W.BUMAGAT	
Original Size	A1	Designed R.TAI	
Height Datum	AHD	Project Manager S.EISEL	
Grid	MGA	(C) Copyright reserved	

Project	EYNESBURY TOWNSHIP STAGE 6A, 6B, 6C, 6D & 6E CITY OF MELTON
Title	CARPAK LAYOUT PLAN SHEET 3 OF 3



ARCADIS

Arcadis Australia Pacific Pty Limited
 Level 32, 140 William Street
 Melbourne VIC 3000
 ABN 76 104 485 289

Tel No: +61 3 8623 4000

www.arcadis.com

Drawing No.	Project No.	Issue
C-06-862	10029435	02