

PRELIMINARY


THIS PLAN IS BASED ON DESIGN DRAWINGS BY Taylors (Taylors computed master Plan 24/07/2020) AND IS SUBJECT TO DESIGN CHANGES, VERIFICATION OF BOUNDARIES BY SURVEY, APPROVALS FROM COUNCIL AND REFERRAL AUTHORITIES, AND ULTIMATE REGISTRATION AT LAND REGISTRATION SERVICES.

DRAFT



Urban Development | Built Environments | Infrastructure
 8 / 270 Ferntree Gully Road, Notting Hill, Victoria, 3168
 Tel: 61 3 9501 2800 | Web: taylorsds.com.au

SCALE
1:750

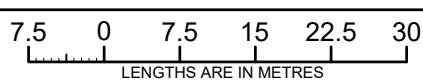

ORIGINAL SHEET
SIZE: A3


Ref. 09283-S6C
Ver. 1

SHEET 2

Licensed Surveyor:

LEO ALEXANDER BATEMAN / Version No 1

MGA94 ZONE 55

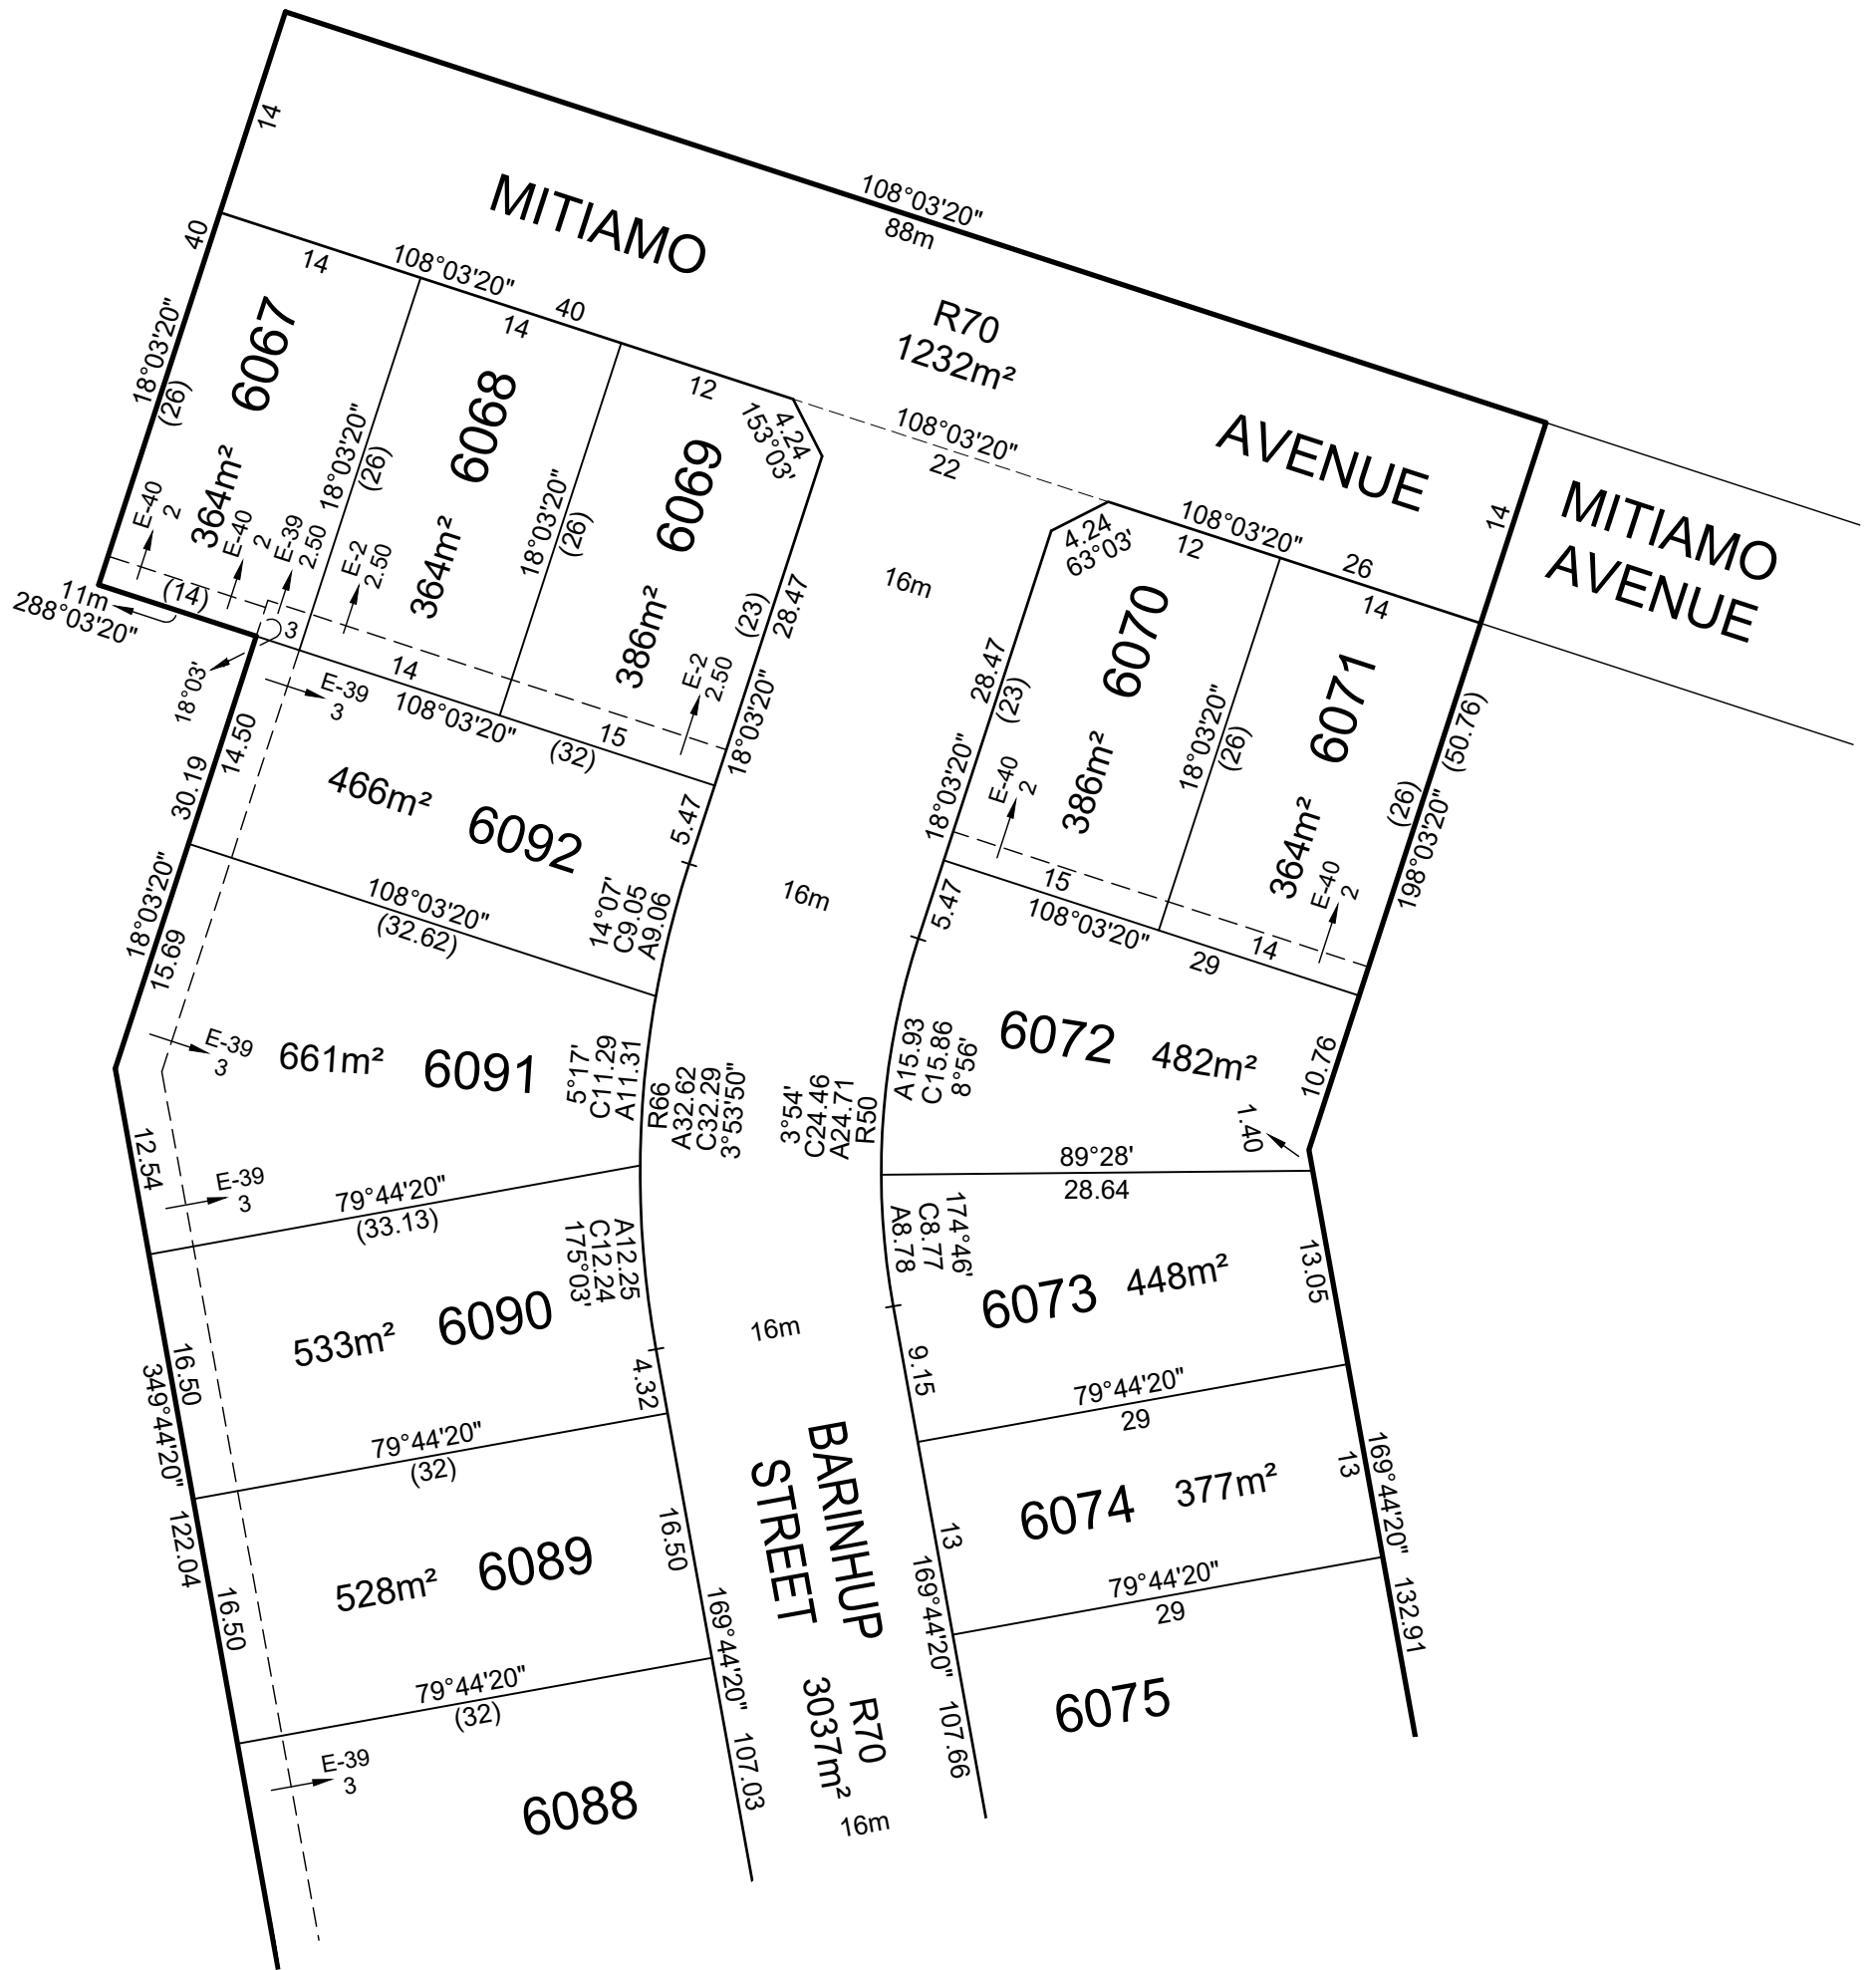

SEE SHEET 4

PRELIMINARY


THIS PLAN IS BASED ON DESIGN DRAWINGS BY Taylors (Taylors computed master Plan 24/07/2020) AND IS SUBJECT TO DESIGN CHANGES, VERIFICATION OF BOUNDARIES BY SURVEY, APPROVALS FROM COUNCIL AND REFERRAL AUTHORITIES, AND ULTIMATE REGISTRATION AT LAND REGISTRATION SERVICES.

DRAFT



Urban Development | Built Environments | Infrastructure
 8 / 270 Ferntree Gully Road, Notting Hill, Victoria, 3168
 Tel: 61 3 9501 2800 | Web: taylorsds.com.au

SCALE
1:500

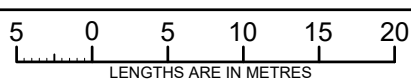

ORIGINAL SHEET
SIZE: A3


Ref. 09283-S6C
Ver. 1

SHEET 3

Licensed Surveyor:

LEO ALEXANDER BATEMAN / Version No 1

SEE SHEET 3

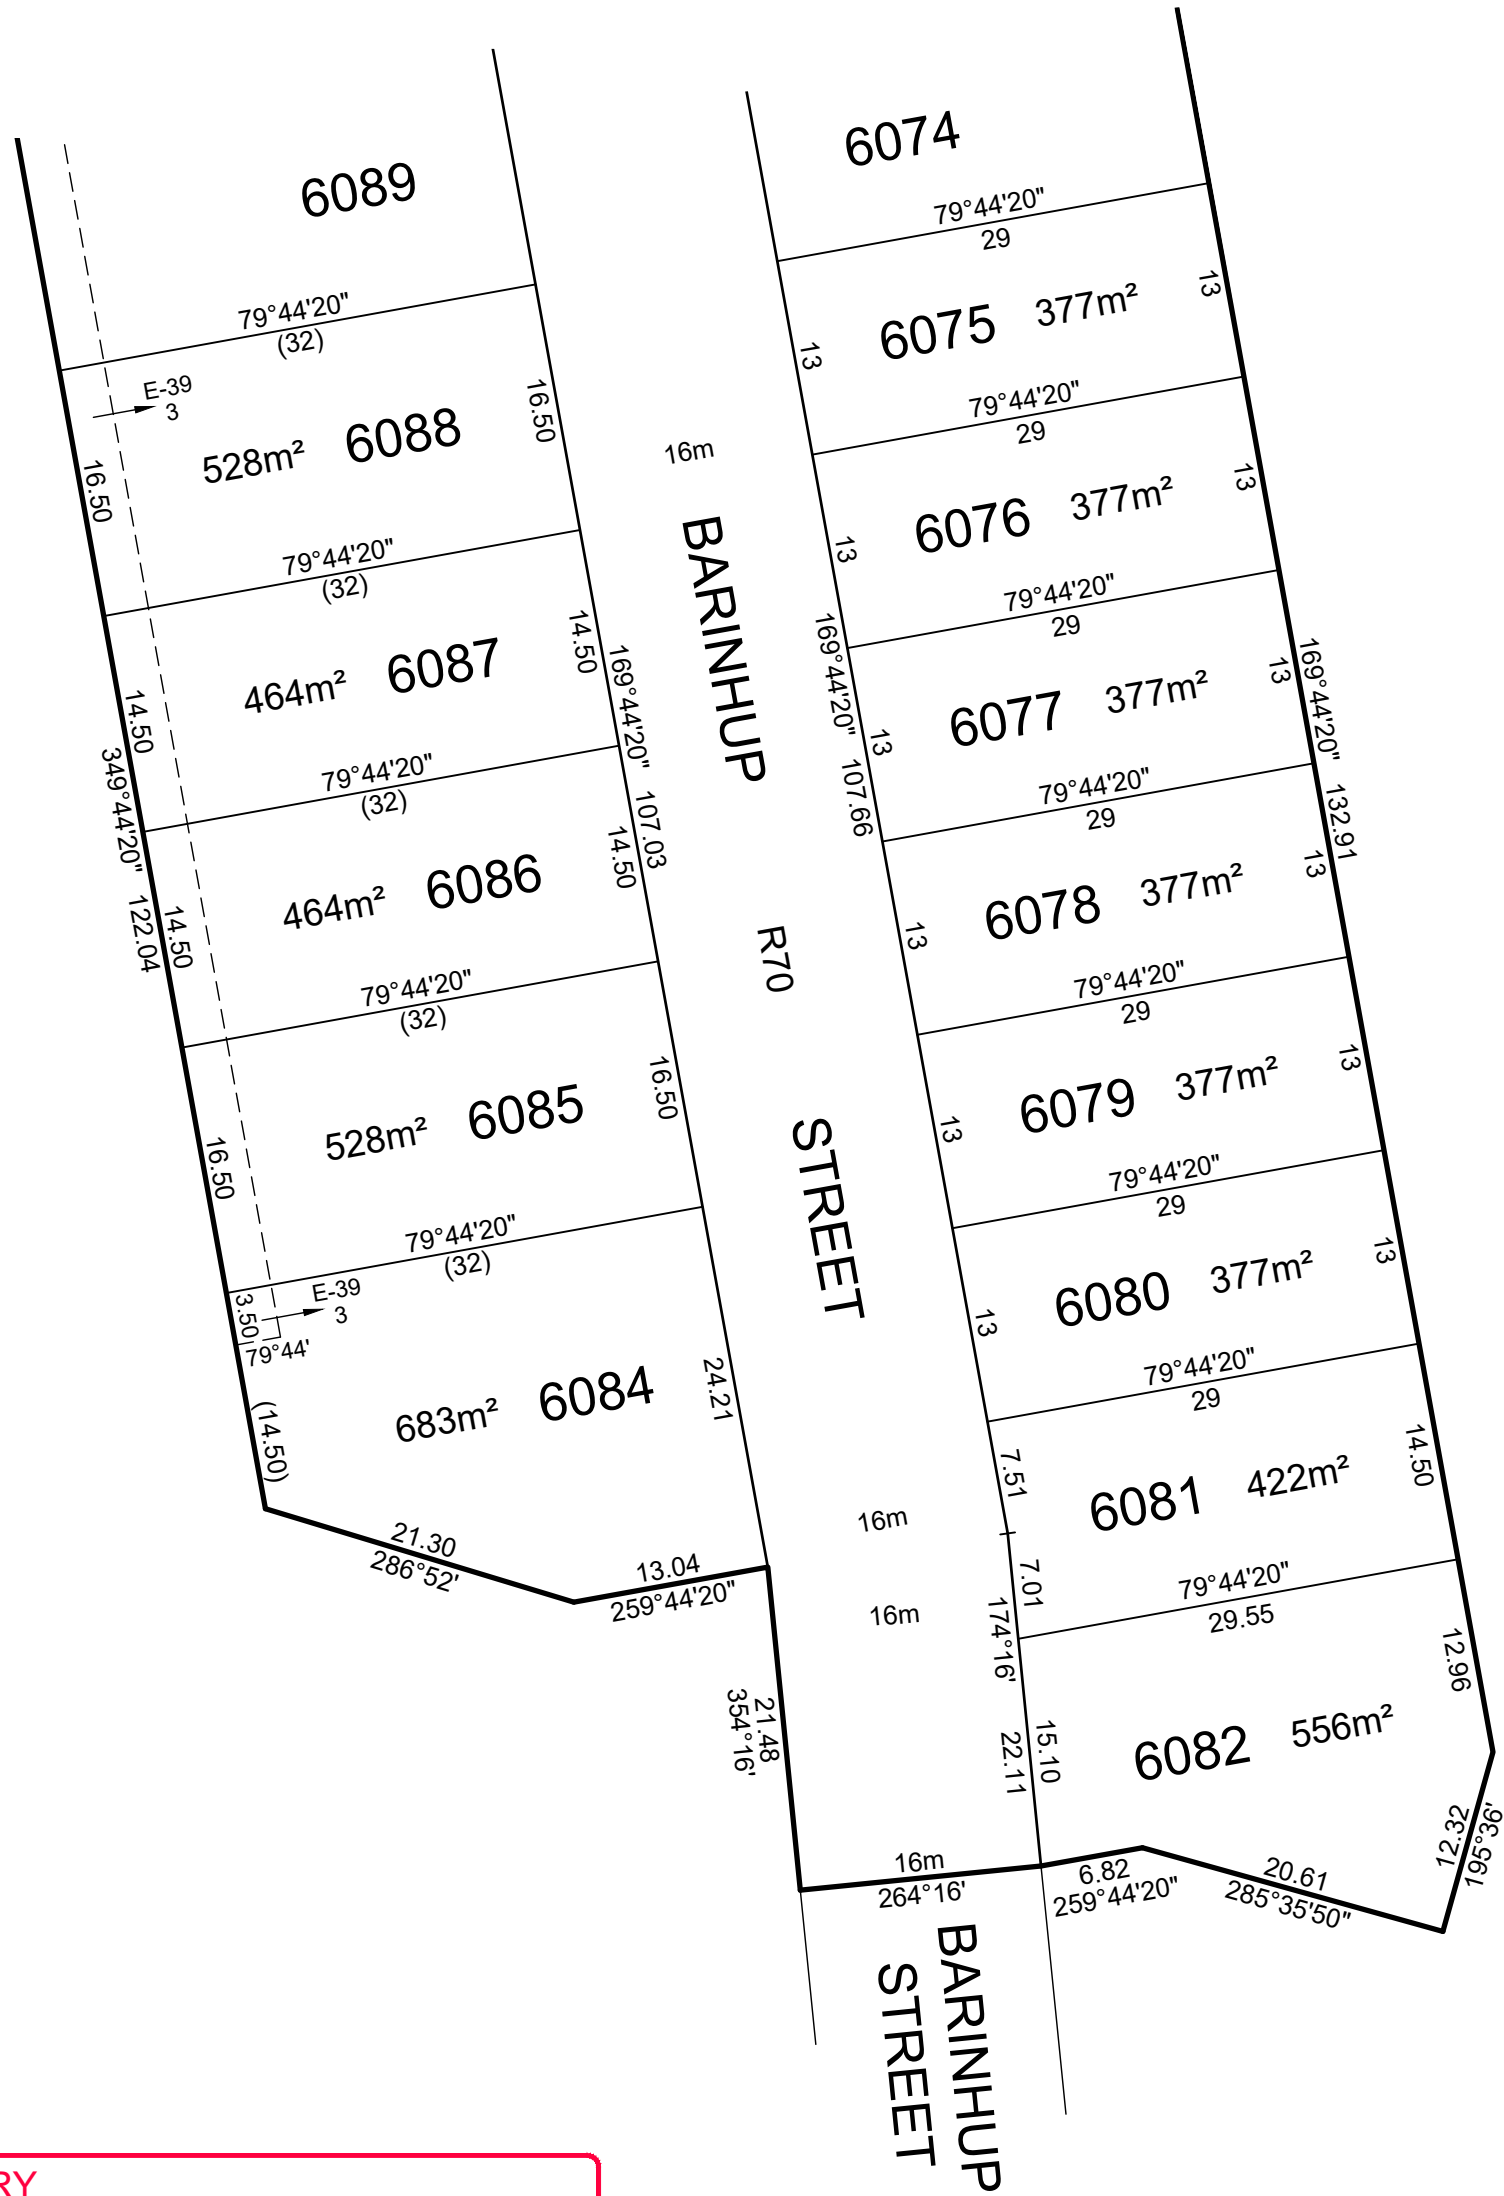

PRELIMINARY


THIS PLAN IS BASED ON DESIGN DRAWINGS BY Taylors (Taylors computed master Plan 24/07/2020) AND IS SUBJECT TO DESIGN CHANGES, VERIFICATION OF BOUNDARIES BY SURVEY, APPROVALS FROM COUNCIL AND REFERRAL AUTHORITIES, AND ULTIMATE REGISTRATION AT LAND REGISTRATION SERVICES.

DRAFT



Urban Development | Built Environments | Infrastructure
 8 / 270 Ferntree Gully Road, Notting Hill, Victoria, 3168
 Tel: 61 3 9501 2800 | Web: taylorsds.com.au

SCALE
1:500

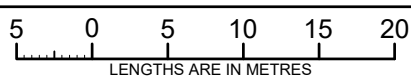

ORIGINAL SHEET
SIZE: A3

Ref. 09283-S6C
Ver. 1

SHEET 4

Licensed Surveyor:

LEO ALEXANDER BATEMAN / Version No 1