


STAGE 6A 39 Lots
STAGE 6B 28 Lots
STAGE 6C 25 Lots
STAGE 6D 39 Lots
STAGE 6E 30 Lots
STAGE 6F 31 Lots
STAGE 6 TOTAL 192 Lots

LEGEND

- C CLASSIC STANDARD ALLOTMENT
- P PREMIUM STANDARD ALLOTMENT
- N NORTH FACING ALLOTMENT
- D DOUBLE STOREY ALLOTMENTS
- F FENCING OVERLAY
- B BATTLEAXE ALLOTMENT OVERLAY
- R ALLOTMENTS ADJOINING PUBLIC RESERVES
- H HABITABLE FLOOR SPACE ABOVE GARAGE AS PER ENDORSED PLAN BY COUNCIL

NOTE : 0 or 1.5m = 0–200mm or 1.5m SIDE SETBACK

STAGE 6G

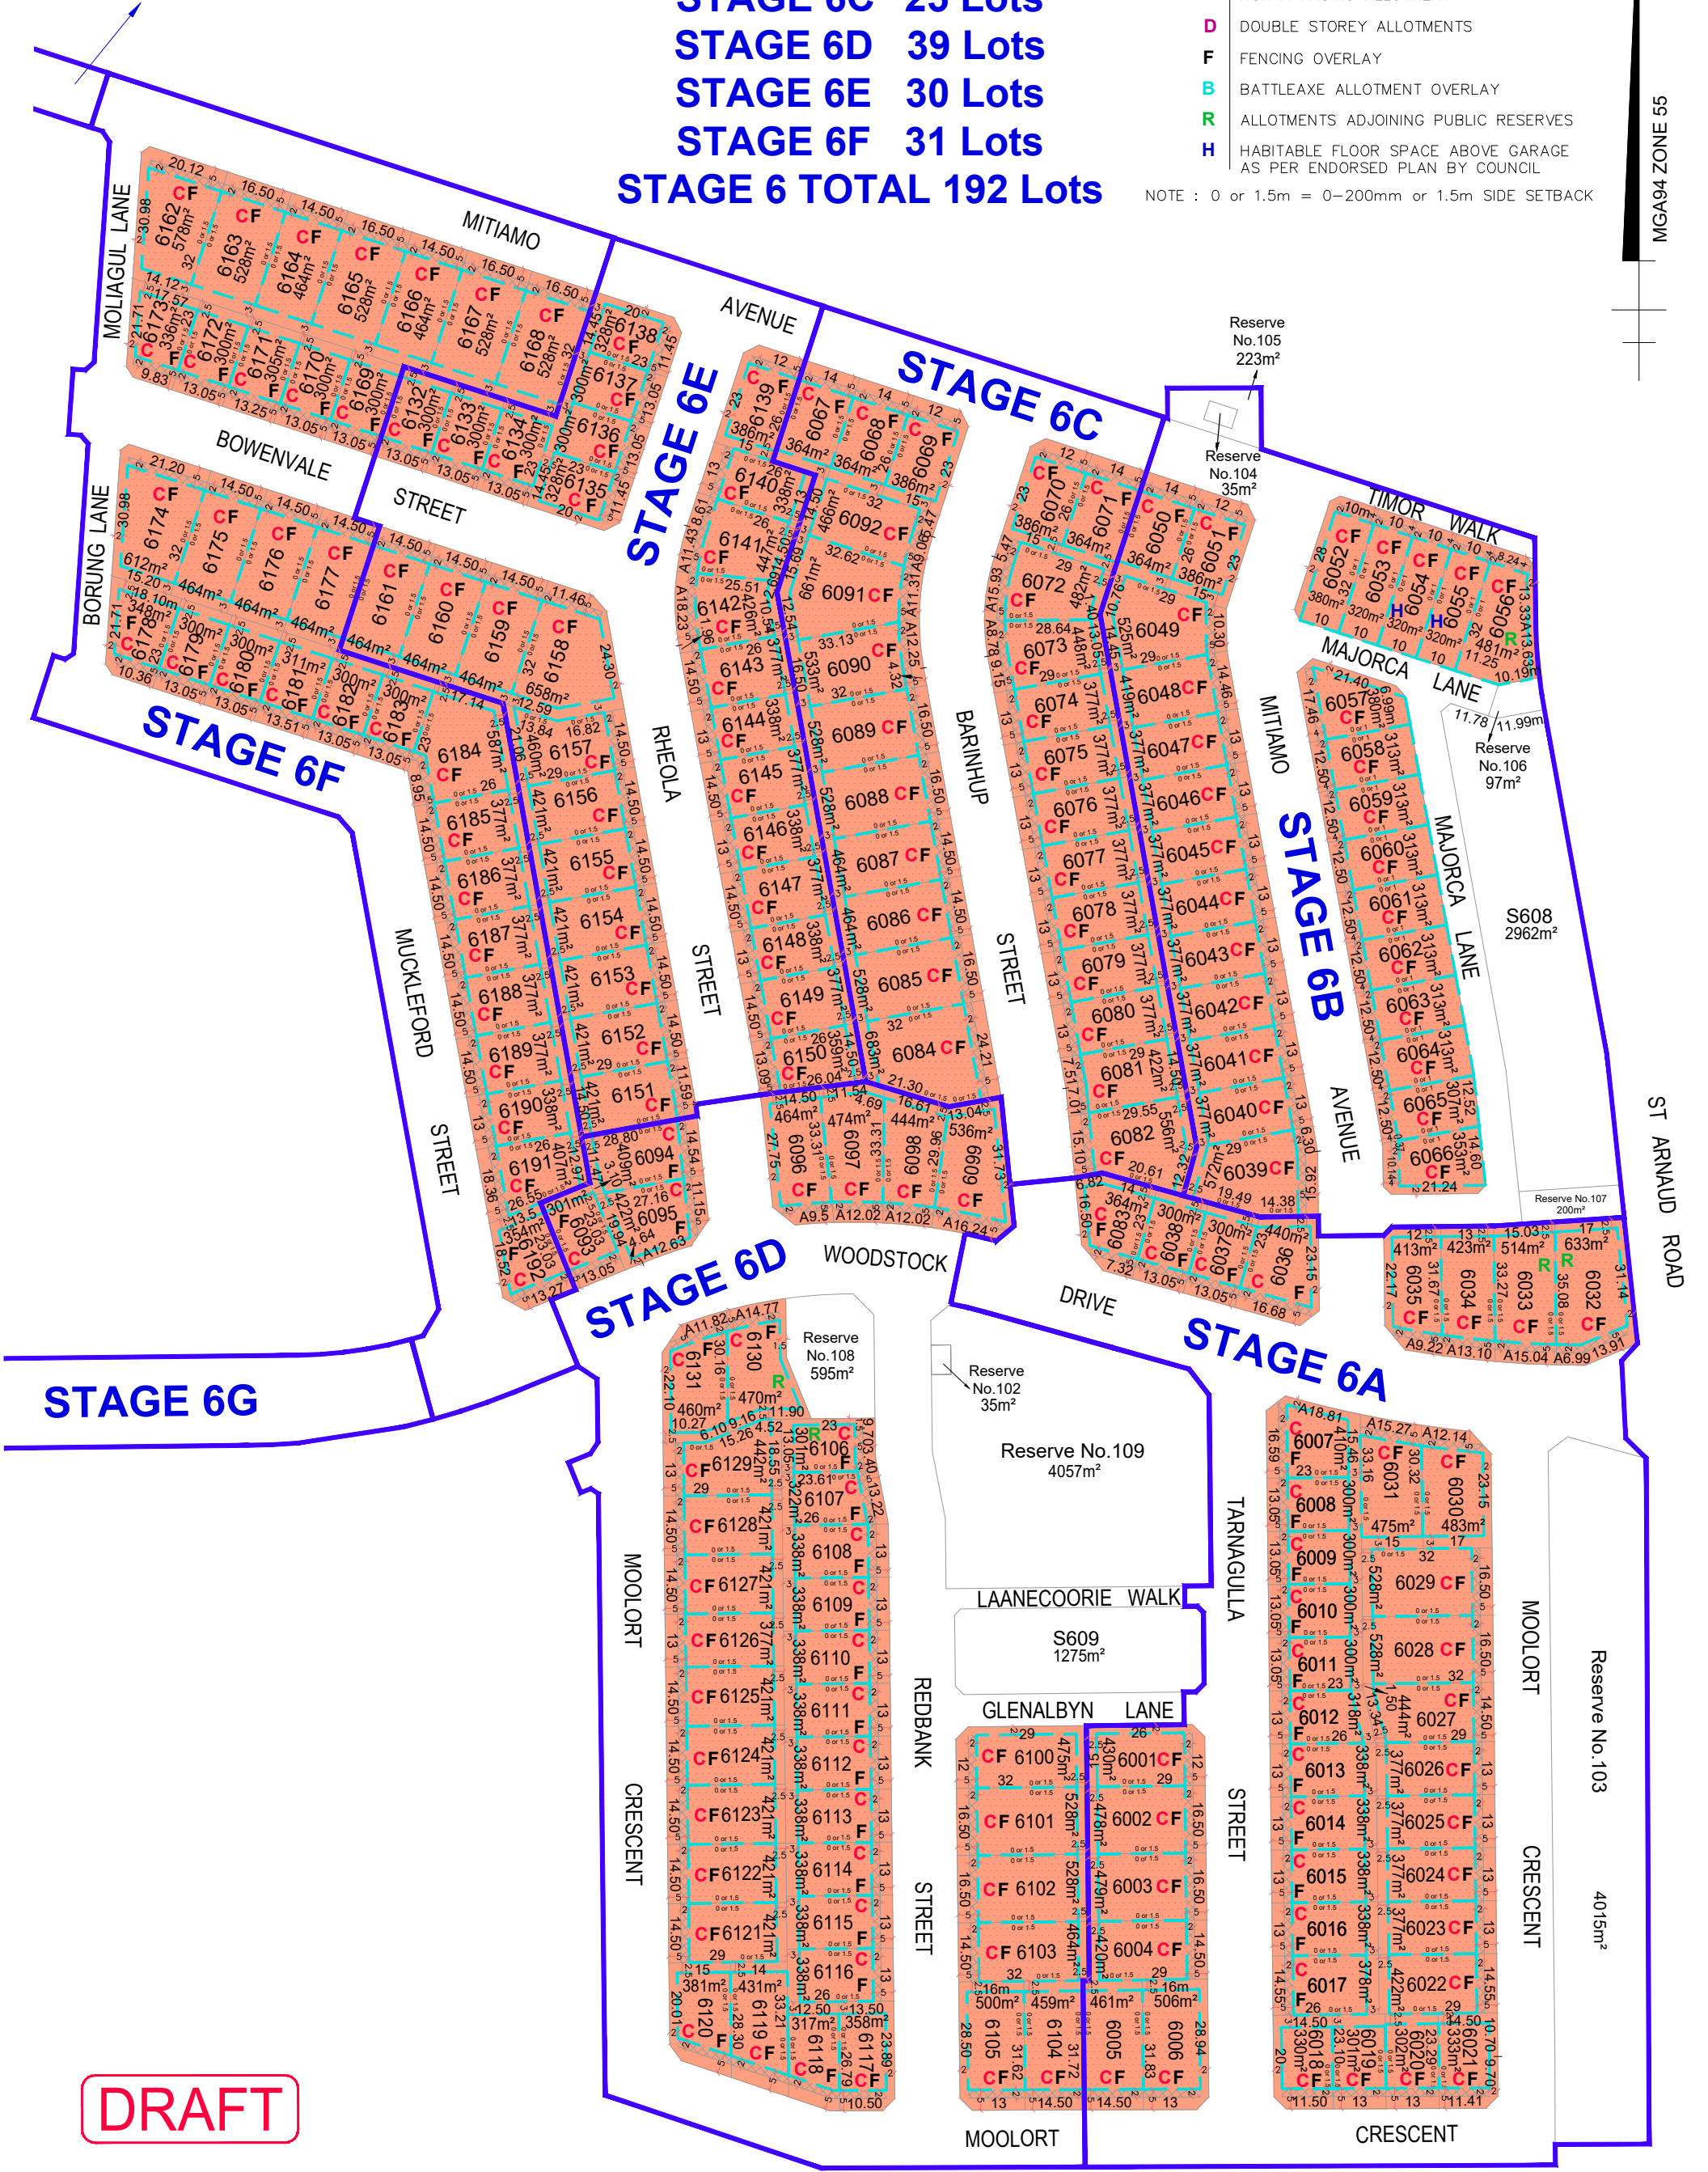

55 ENZONZ469W

DRAFT

c:\users\lewiltaylor\development\strategists\pty\td\09283 - documents\09283\09283\urban design\stage 6\09283 - stage 6 design\guidelines - uds.dwg | 1