




PLAN OF SUBDIVISION		EDITION 1	PS543210K/S183	
LOCATION OF LAND PARISH: WERRIBEE REFER TO REGISTERED MASTER PLAN FOR CROWN DESCRIPTION PARISH: MOORADORANOOK REFER TO REGISTERED MASTER PLAN FOR CROWN DESCRIPTION TITLE REFERENCE: Vol. Fol. LAST PLAN REFERENCE: PS543210K Lot S183 POSTAL ADDRESS: Green Hill Road (at time of subdivision) Eynesbury 3338 MGA 94 CO-ORDINATES: E: 283 400 ZONE: 55 (of approx centre of land in plan) N: 5 814 700		COUNCIL NAME: MELTON CITY COUNCIL		
VESTING OF ROADS AND/OR RESERVES		NOTATIONS		
IDENTIFIER	COUNCIL/BODY/PERSON		LOTS IN THIS PLAN MAY BE AFFECTED BY ONE OR MORE OWNERS CORPORATIONS For details of any Owners Corporations including purpose, responsibility, entitlement & liability see owners corporation search report, owners corporation additional information and if applicable, owners corporation rules. Lots 18006 - 18093 have been omitted from this plan. OTHER PURPOSE OF PLAN To remove that part of easement E-41 created on PS543210K in so far as it lies within Road R77 herein. GROUNDS FOR REMOVAL: By agreement between all interested parties pursuant to Section 6(1)(k)(iv) of the Subdivision Act 1988.	
Road R77 Reserve No.114, 115, 116 Reserve No.119	Melton City Council Melton City Council Powercor Australia Ltd			
NOTATIONS				
DEPTH LIMITATION: Does Not Apply		SURVEY: This plan is based on survey. STAGING: This is a staged subdivision. Planning Permit No. PA2020/6950		
EYNESBURY - Stage 183 (Eynesbury Marketing Stage 18C) Area of Release: 4.287ha No. of Lots: 61 Lots & Balance Lot S188				
EASEMENT INFORMATION				
LEGEND: A - Appurtenant Easement E - Encumbering Easement R - Encumbering Easement (Road)				
Easement Reference	Purpose	Width (Metres)	Origin	Land Benefited/In Favour Of
EASEMENT E-1 TO E-15 HAS BEEN OMITTED FROM THIS PLAN				
E-16	Power Line	See Diagram	This Plan Sec.88 Electricity Industry Act 2000	Powercor Australia Ltd
EASEMENTS E-17 TO E-39 HAVE BEEN OMITTED FROM THIS PLAN				
E-40	Drainage	See Diag.	This Plan	Melton City Council
EASEMENTS E-41 TO E-75 HAVE BEEN OMITTED FROM THIS PLAN				
E-76	Drainage	See Diagram	This Plan	Melton City Council
	Sewerage			Greater Western Water Corporation
TAYLORS		SURVEYORS FILE REF: Ref. 09283-S18C Ver. 7		ORIGINAL SHEET SIZE: A3 SHEET 1 OF 6
Urban Development Built Environments Infrastructure 8 / 270 Ferntree Gully Road, Notting Hill, Victoria, 3168 Tel: 61 3 9501 2800 Web: taylorssds.com.au		Licensed Surveyor: LEO ALEXANDER BATEMAN / Version No 7		

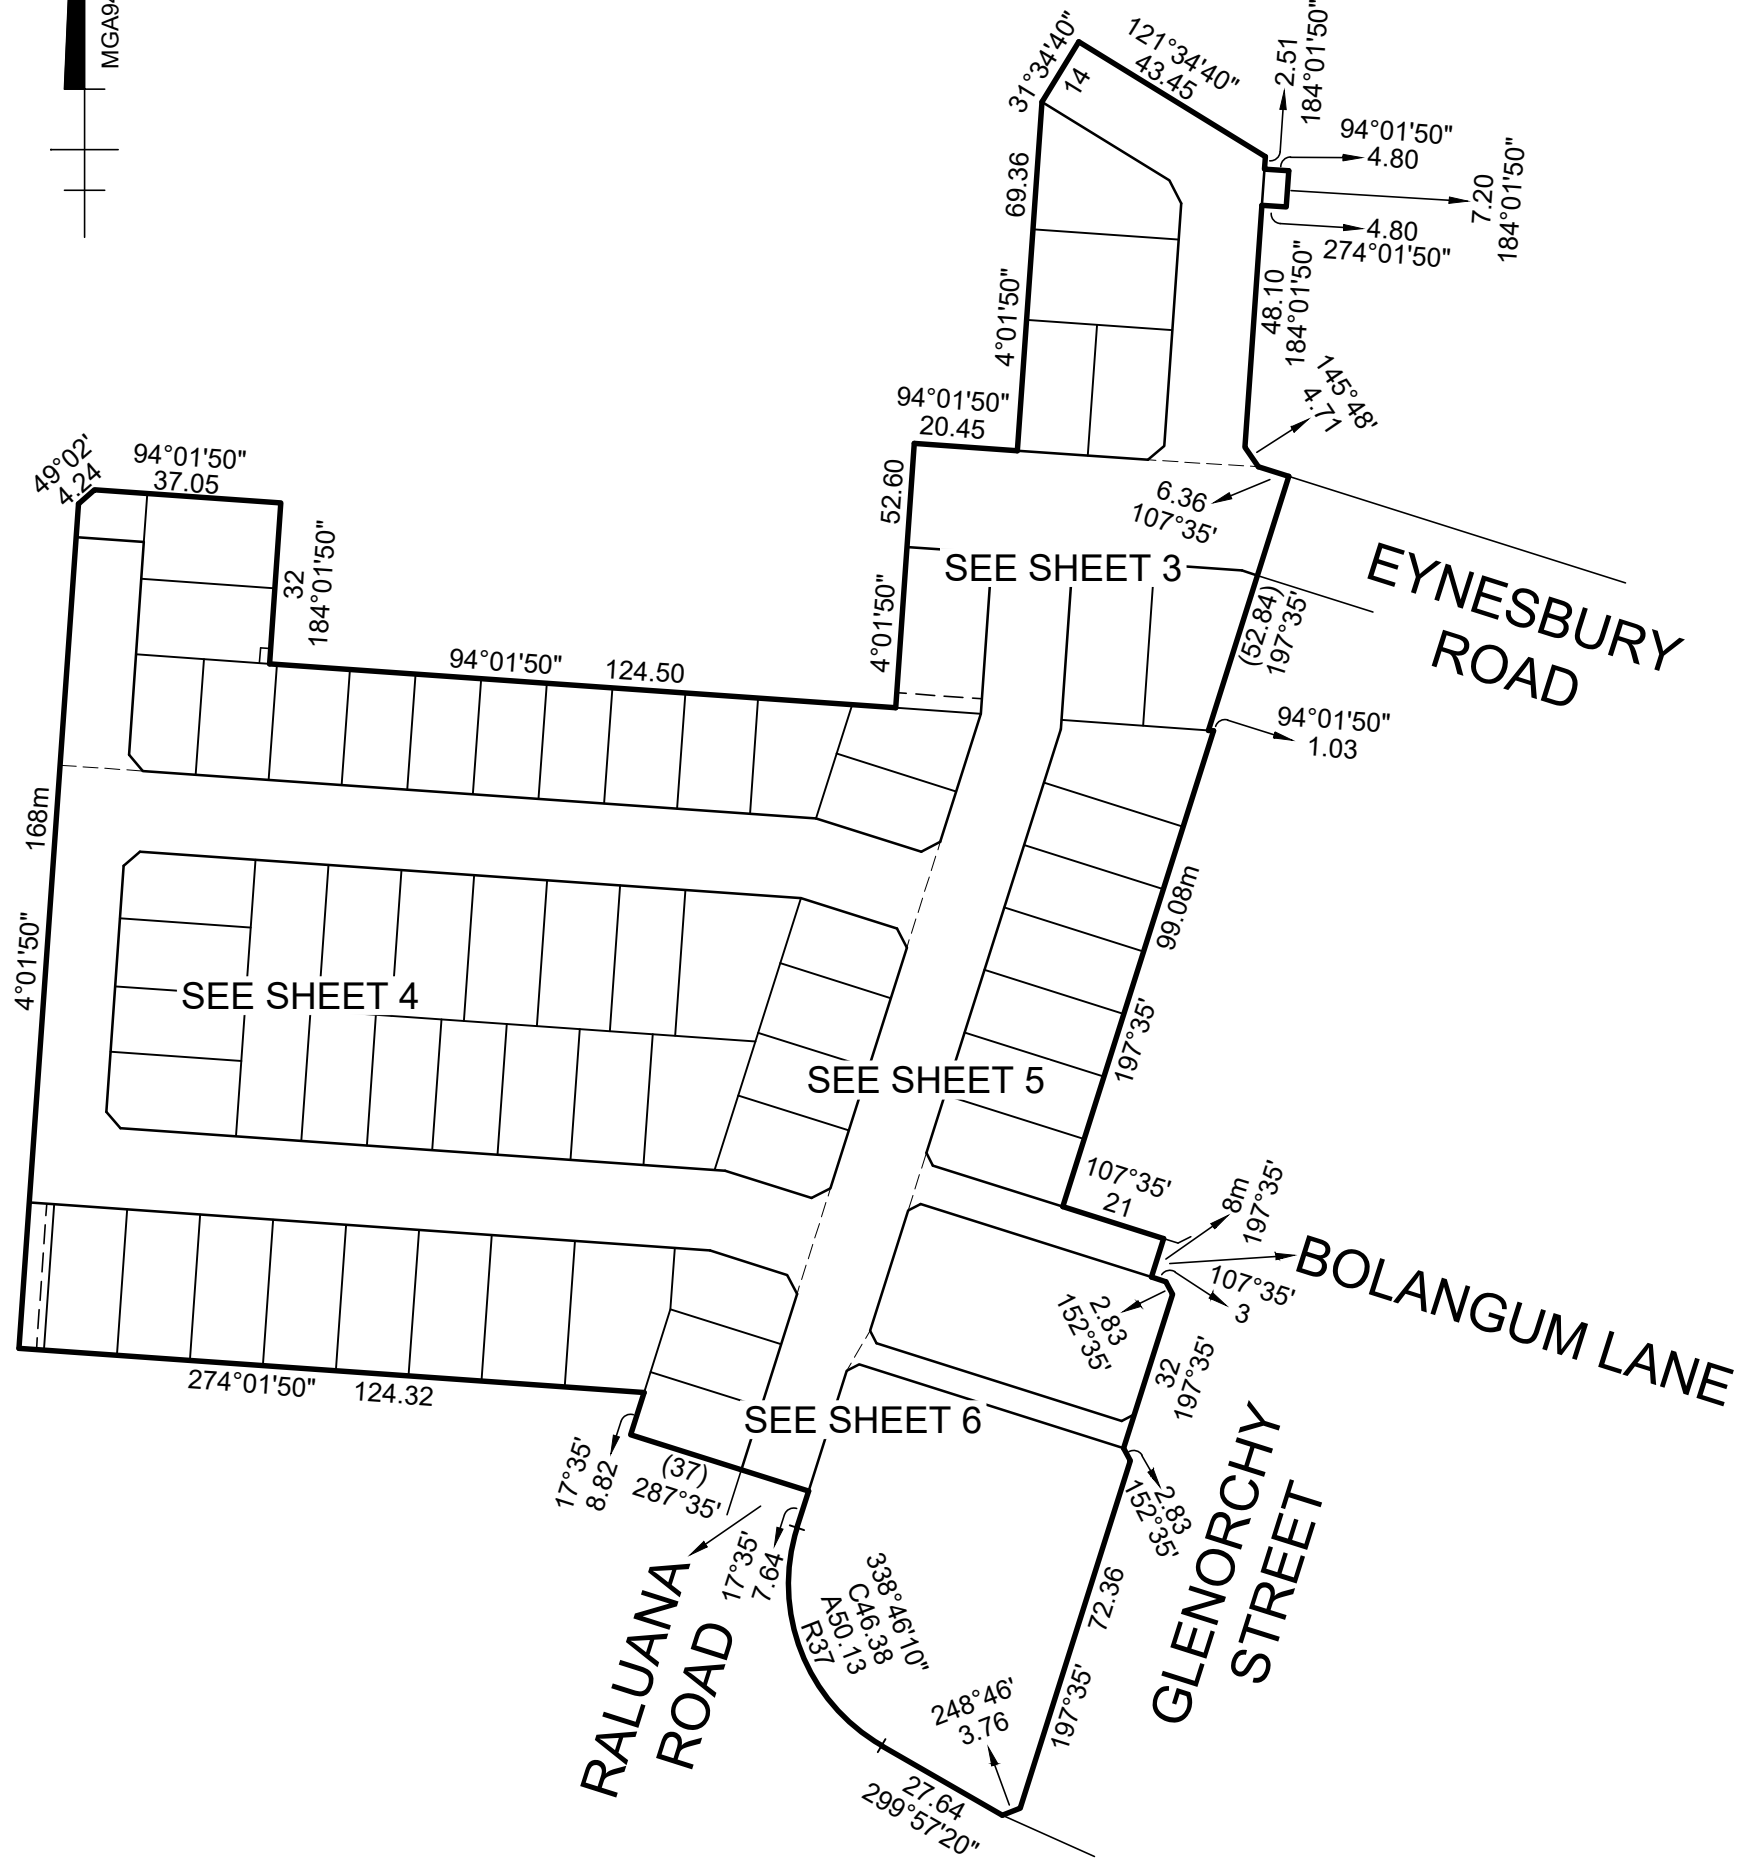

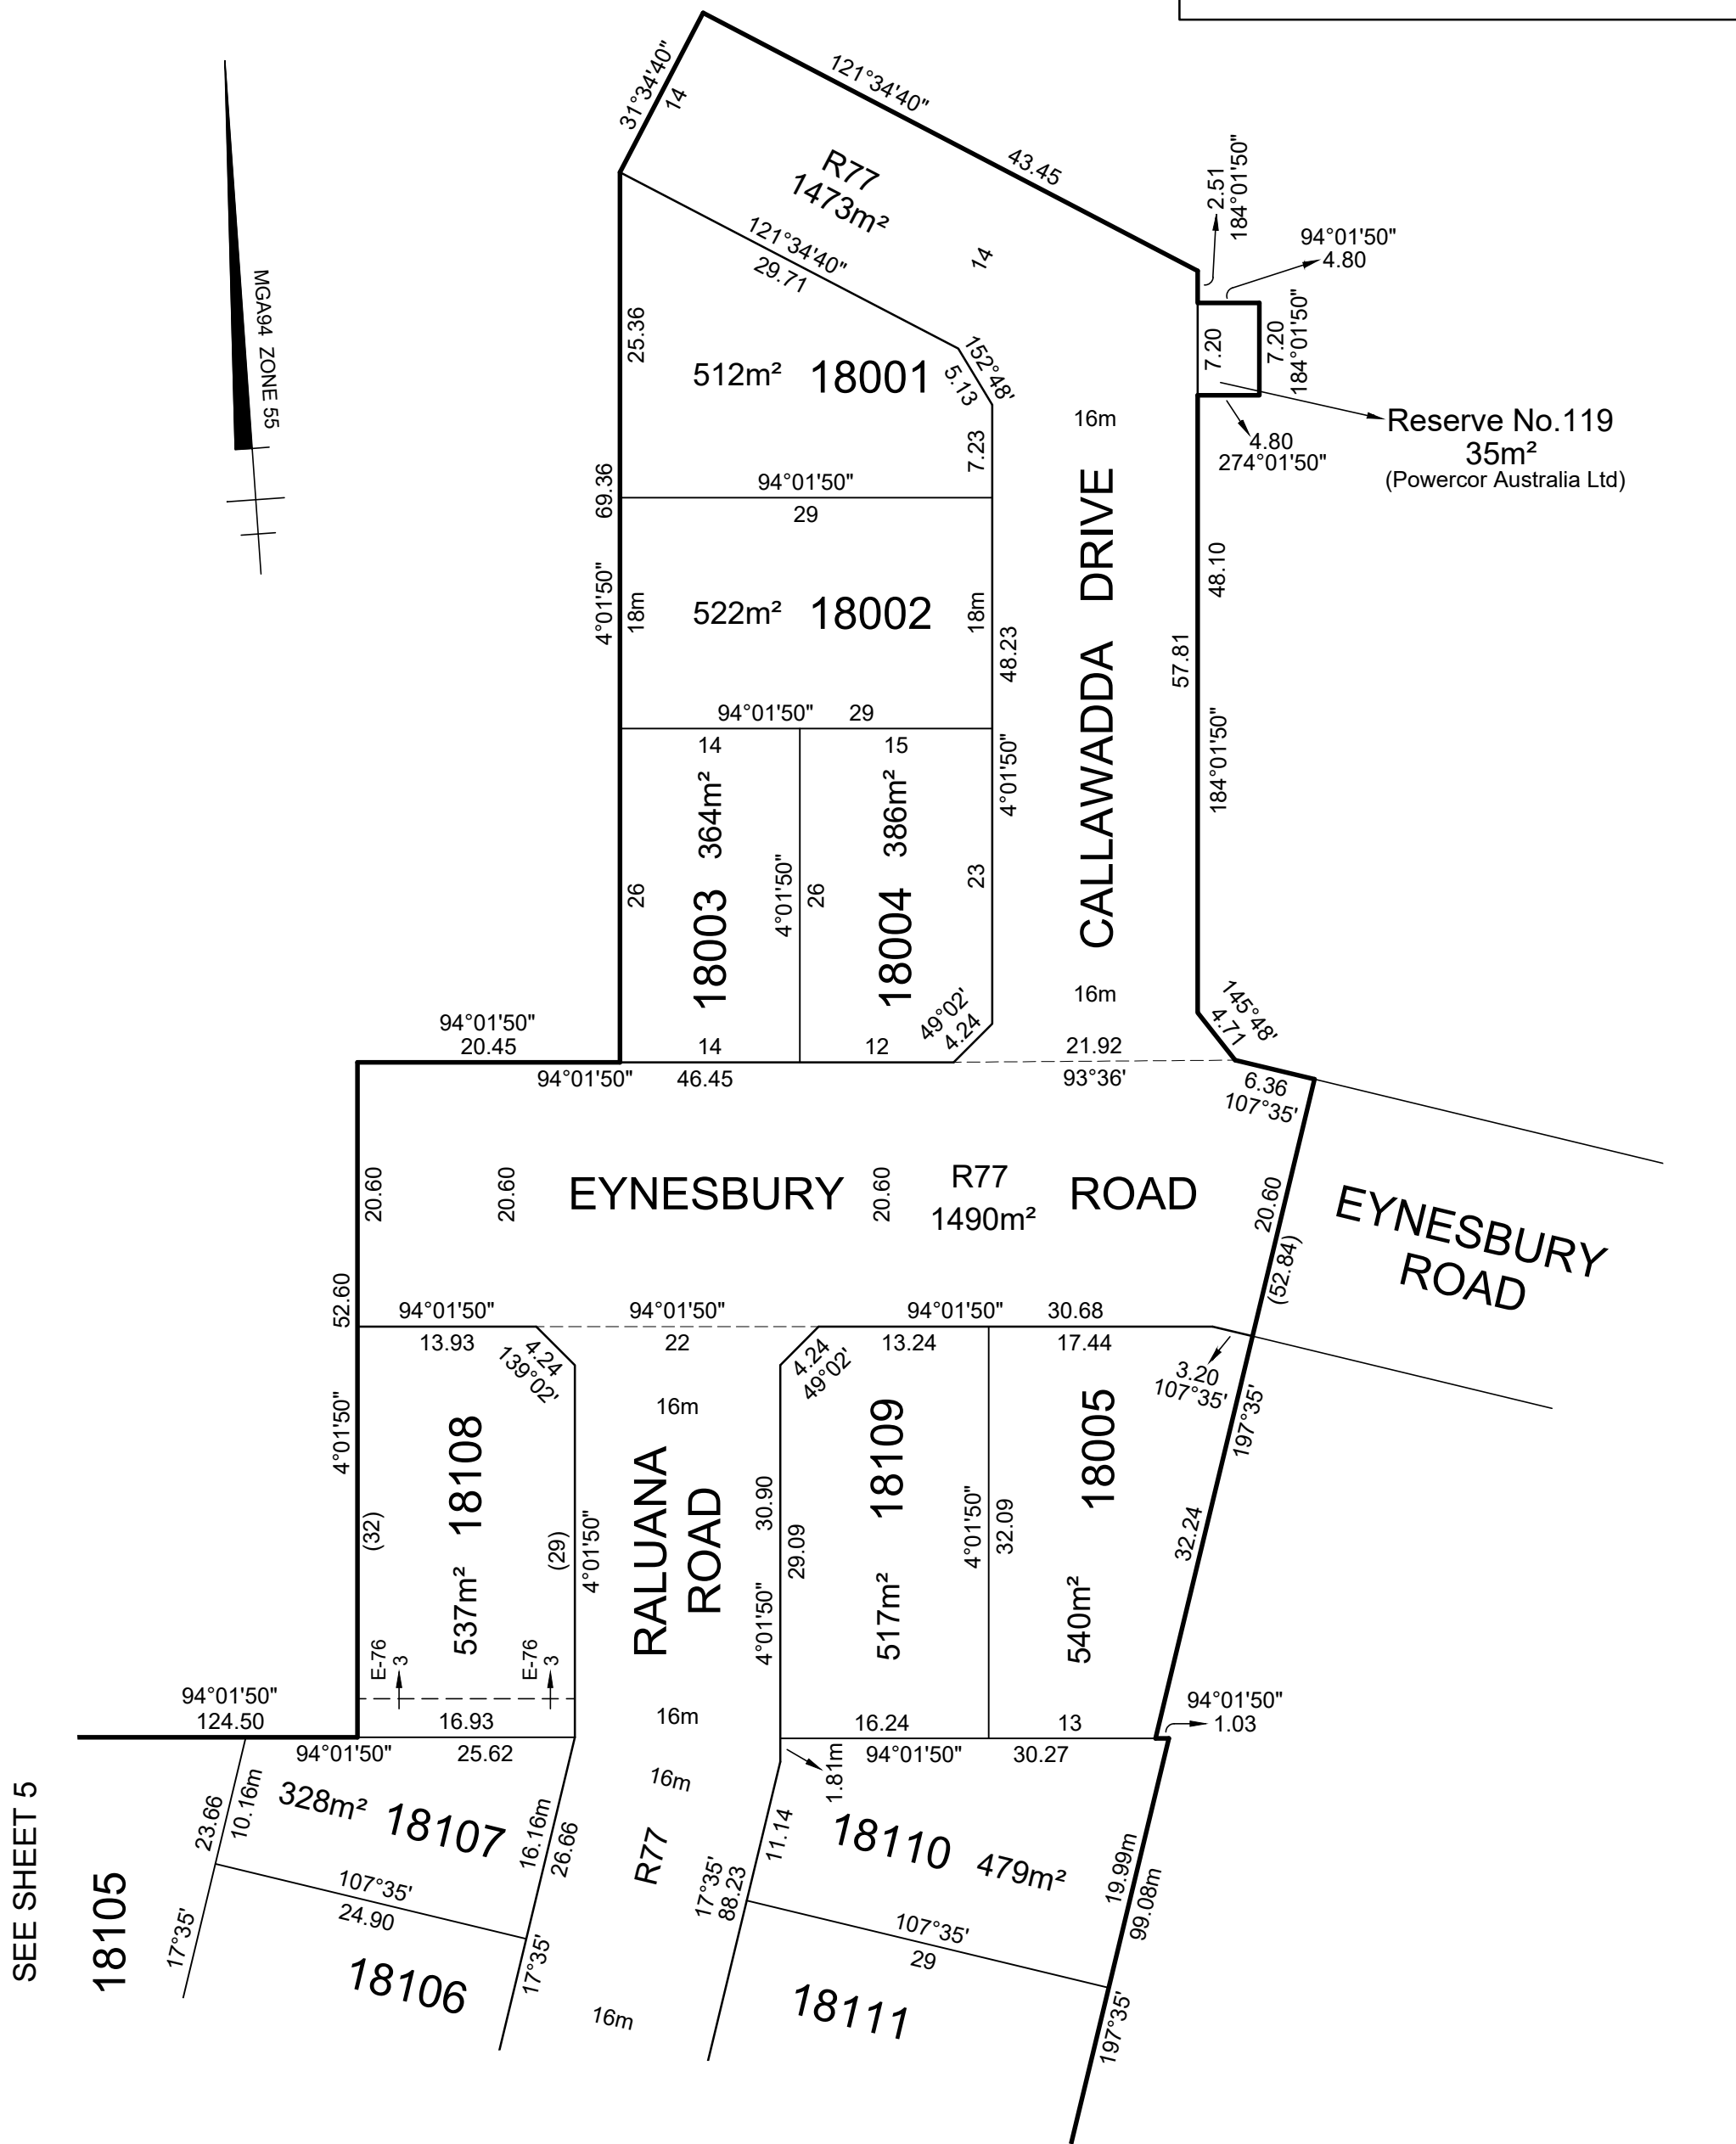


Reserve No. 114


PS543210K/S183

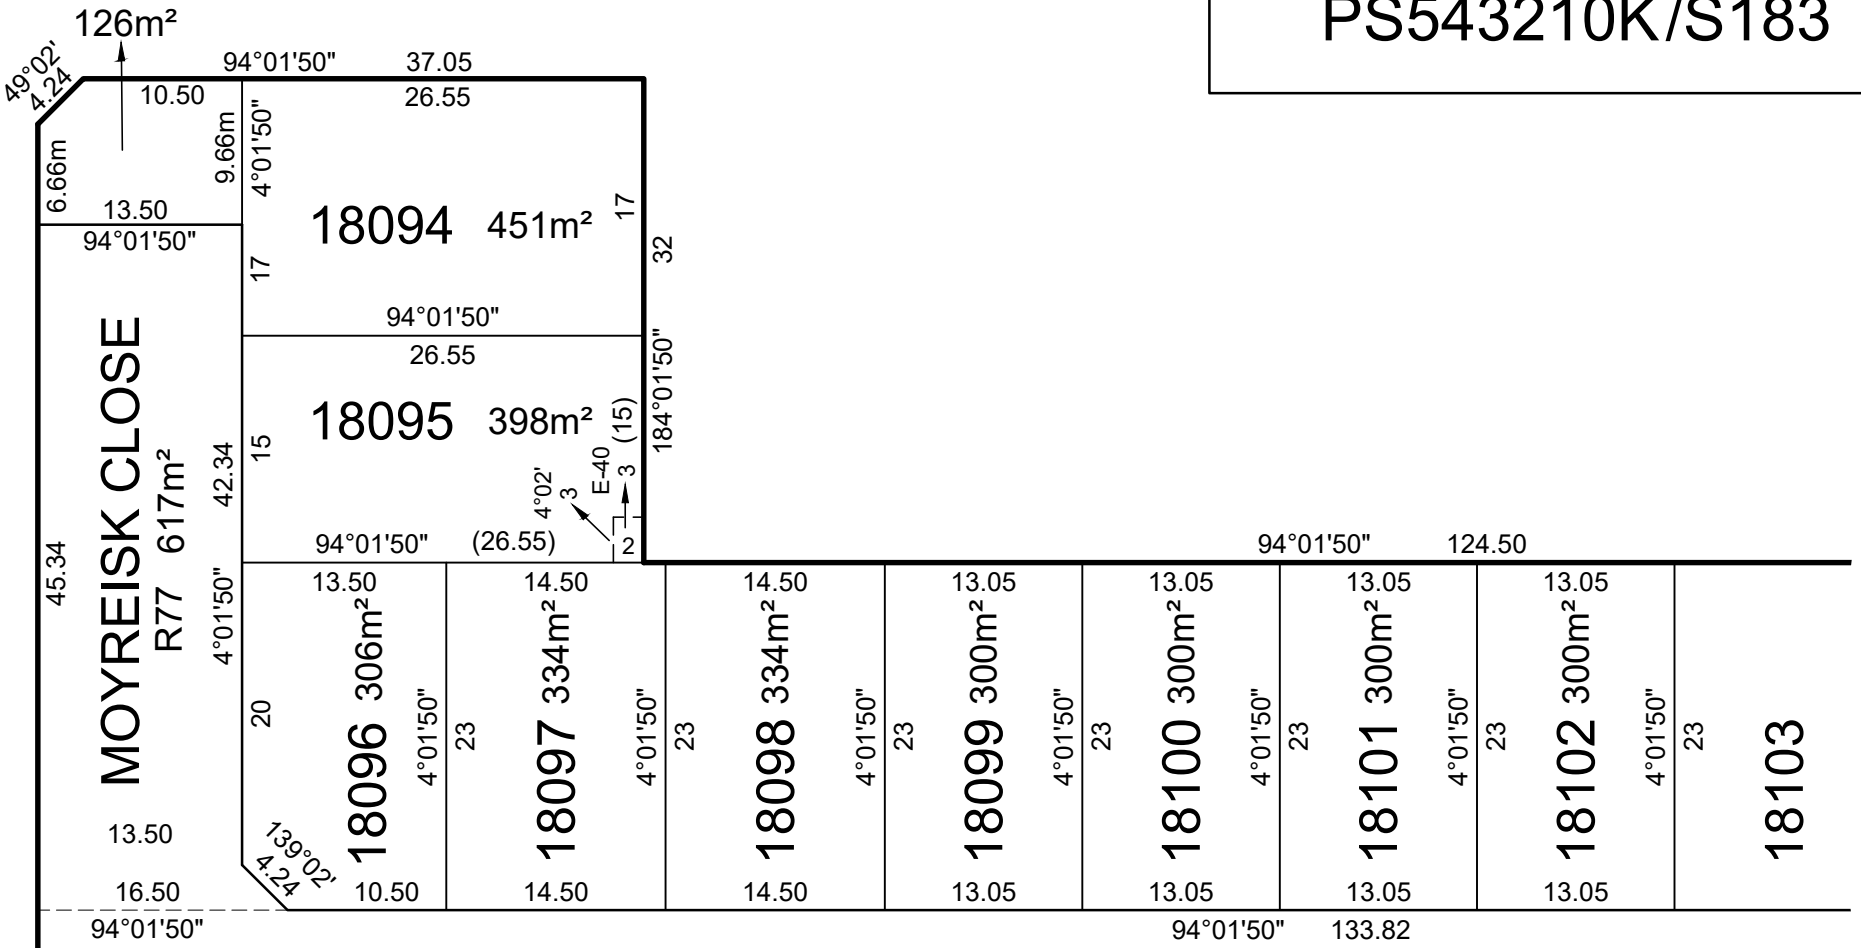

MURTOA CRESCENT

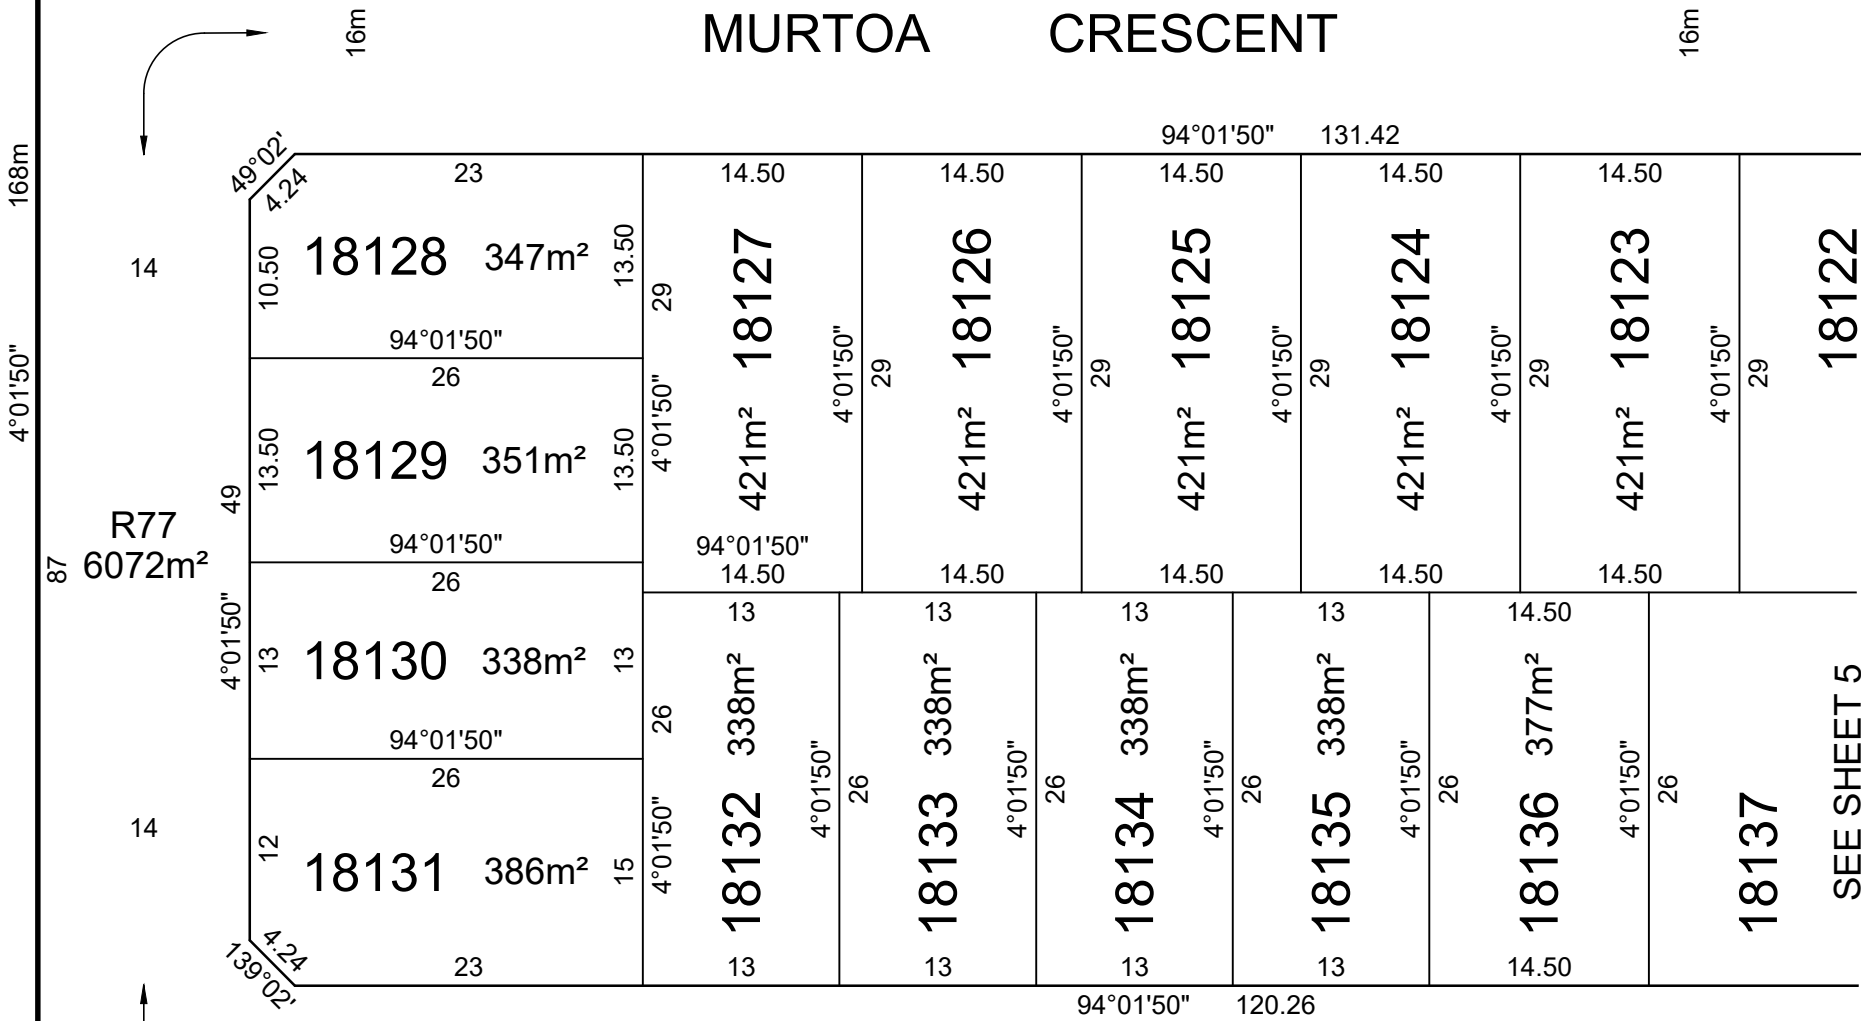

MURTOA CRESCENT

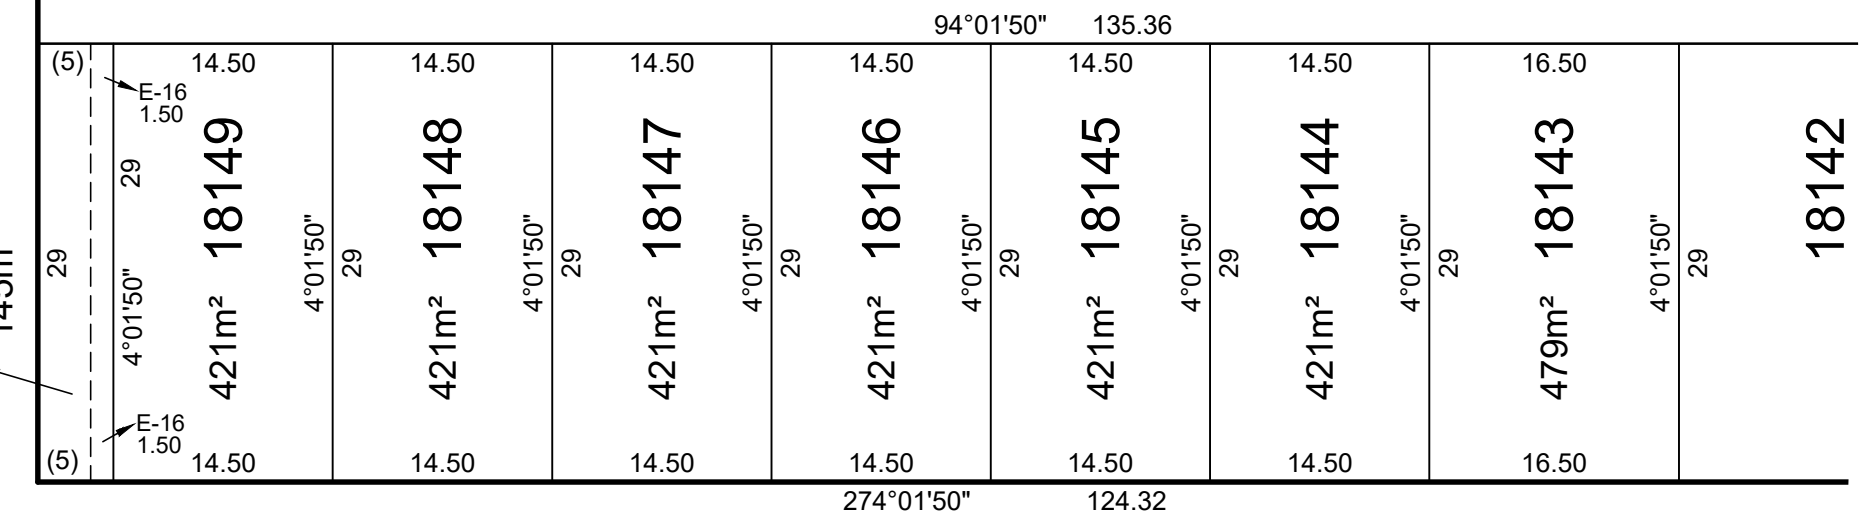


Reserve No. 115

145m²



Urban Development | Built Environments | Infrastructure
8 / 270 Ferntree Gully Road, Notting Hill, Victoria, 3168
Tel: 61 3 9501 2800 | Web: taylorssds.com.au

SCALE
1:500

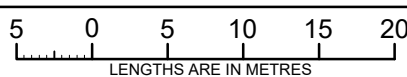

ORIGINAL SHEET
SIZE: A3


Ref. 09283-S18C
Ver. 7

SHEET 4

Licensed Surveyor:


LEO ALEXANDER BATEMAN / Version No 7

SEE SHEET 3

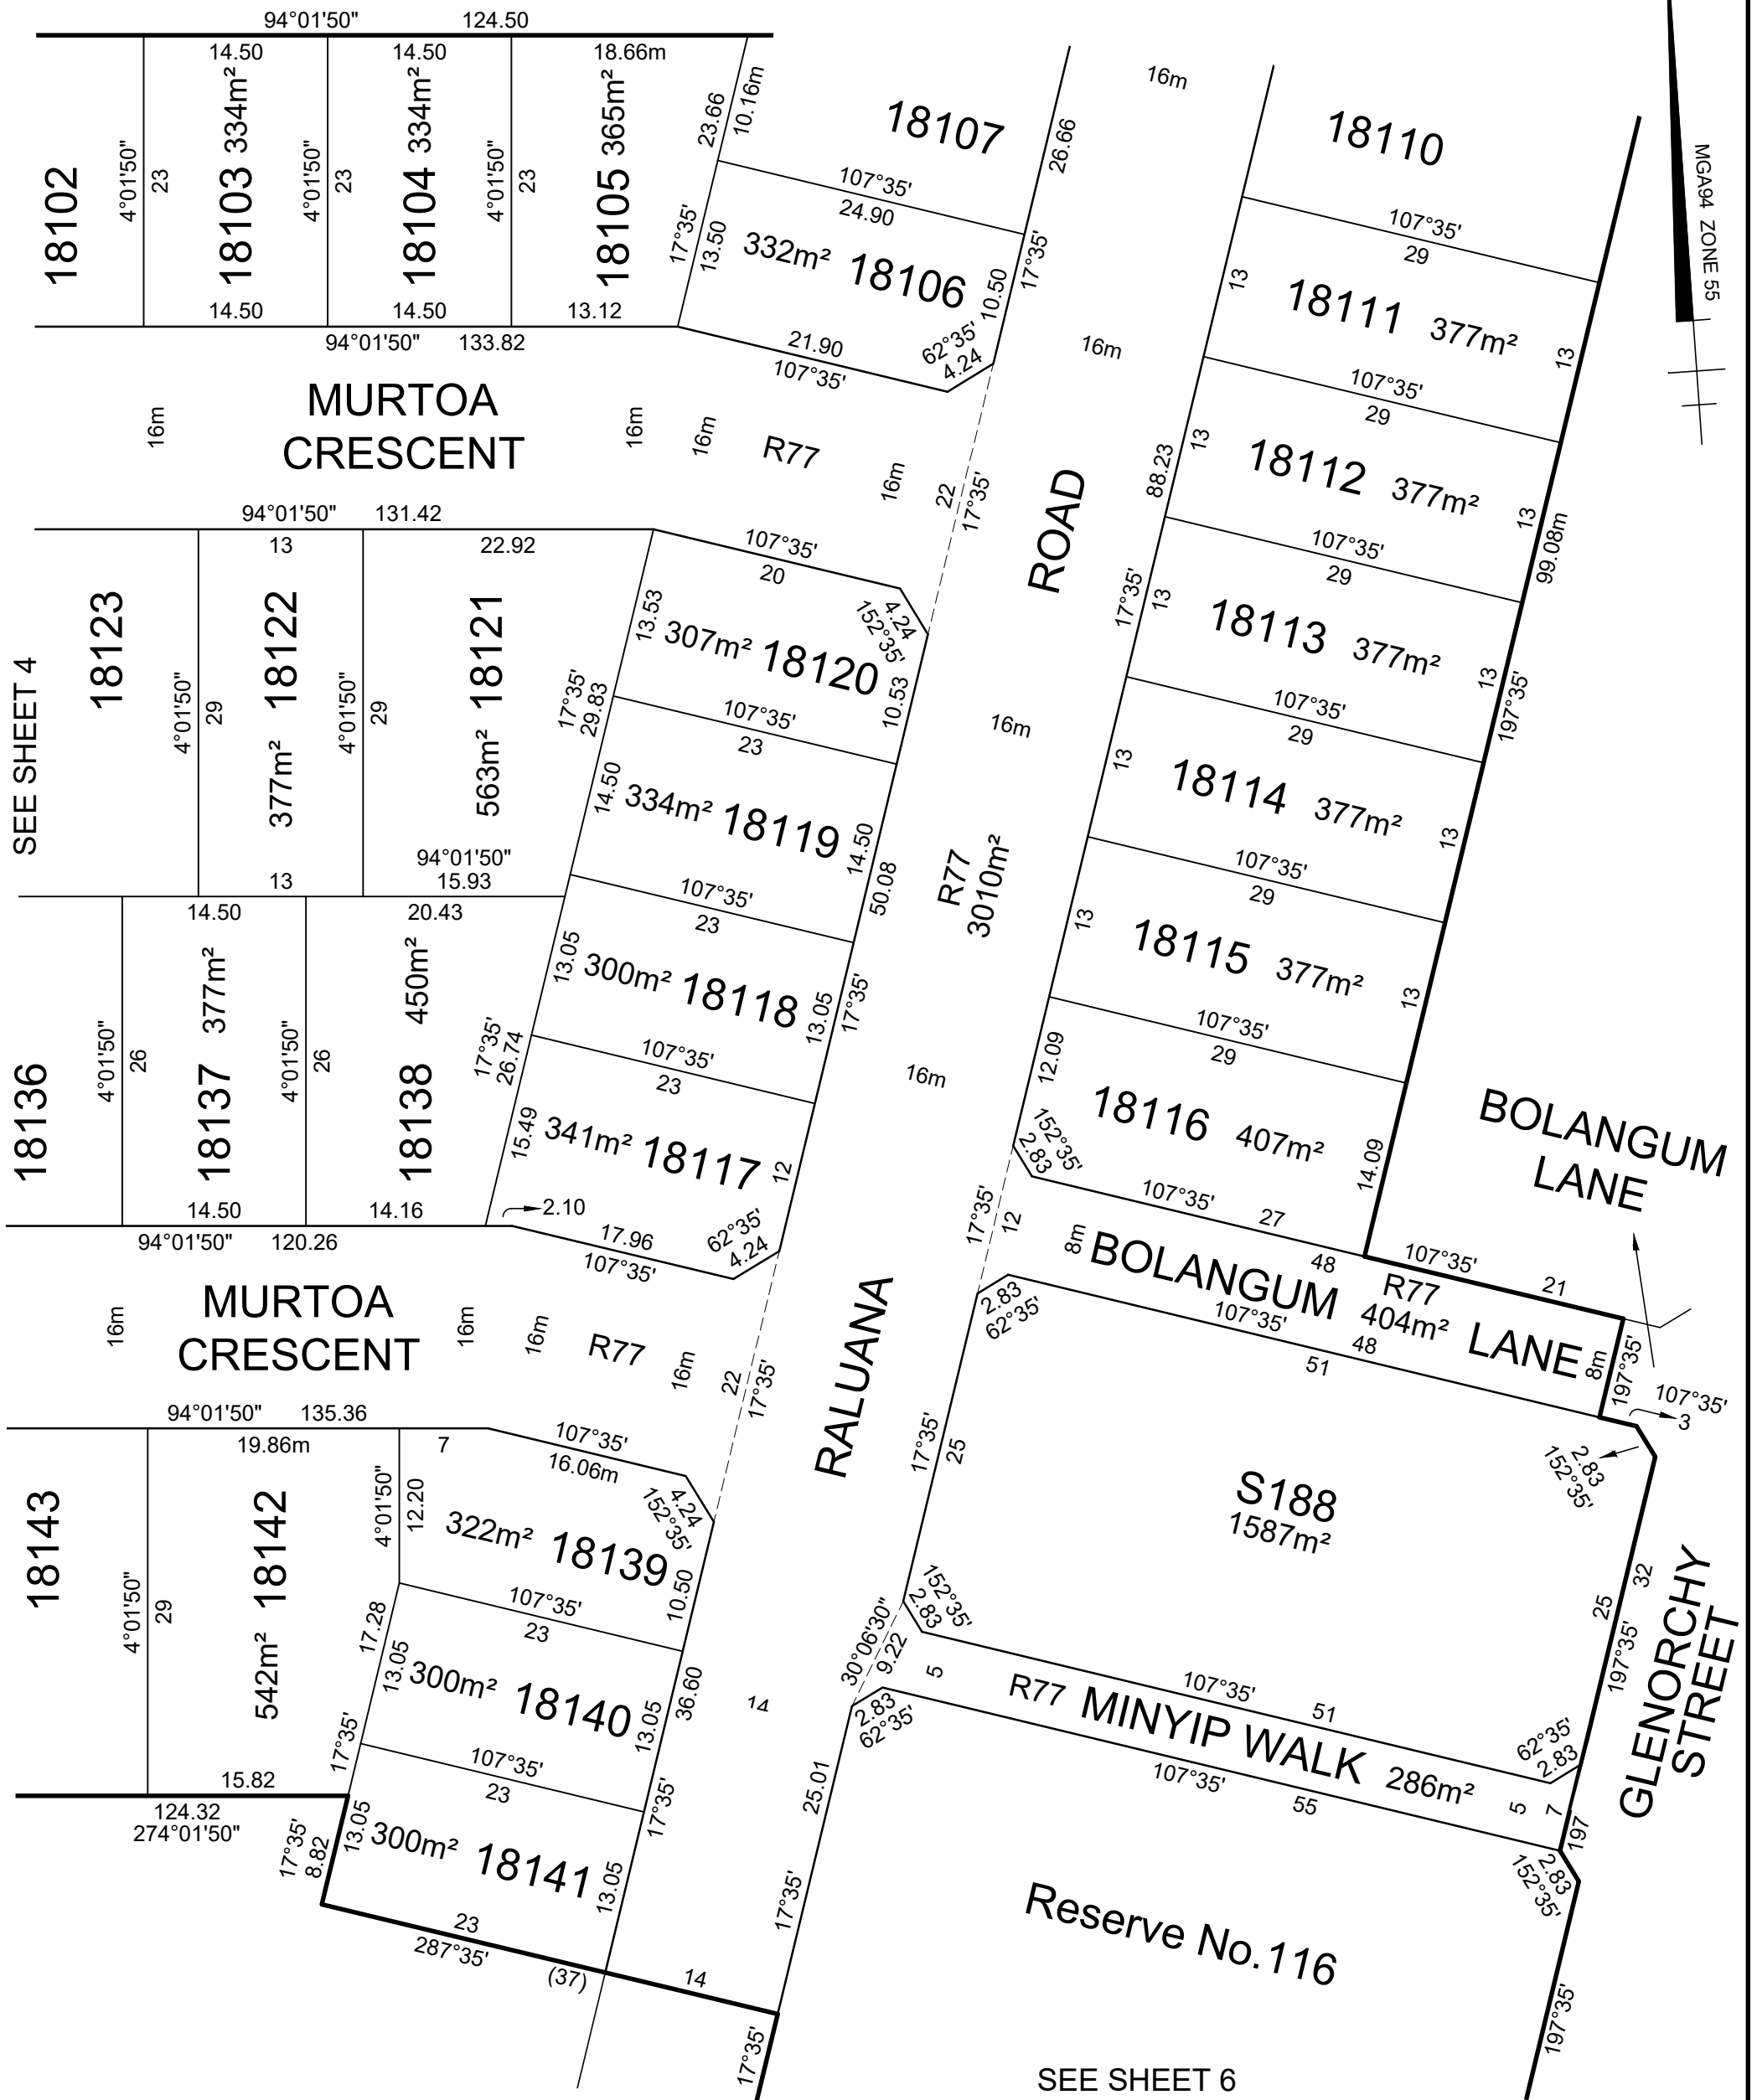

SEE SHEET 5

SEE SHEET 5

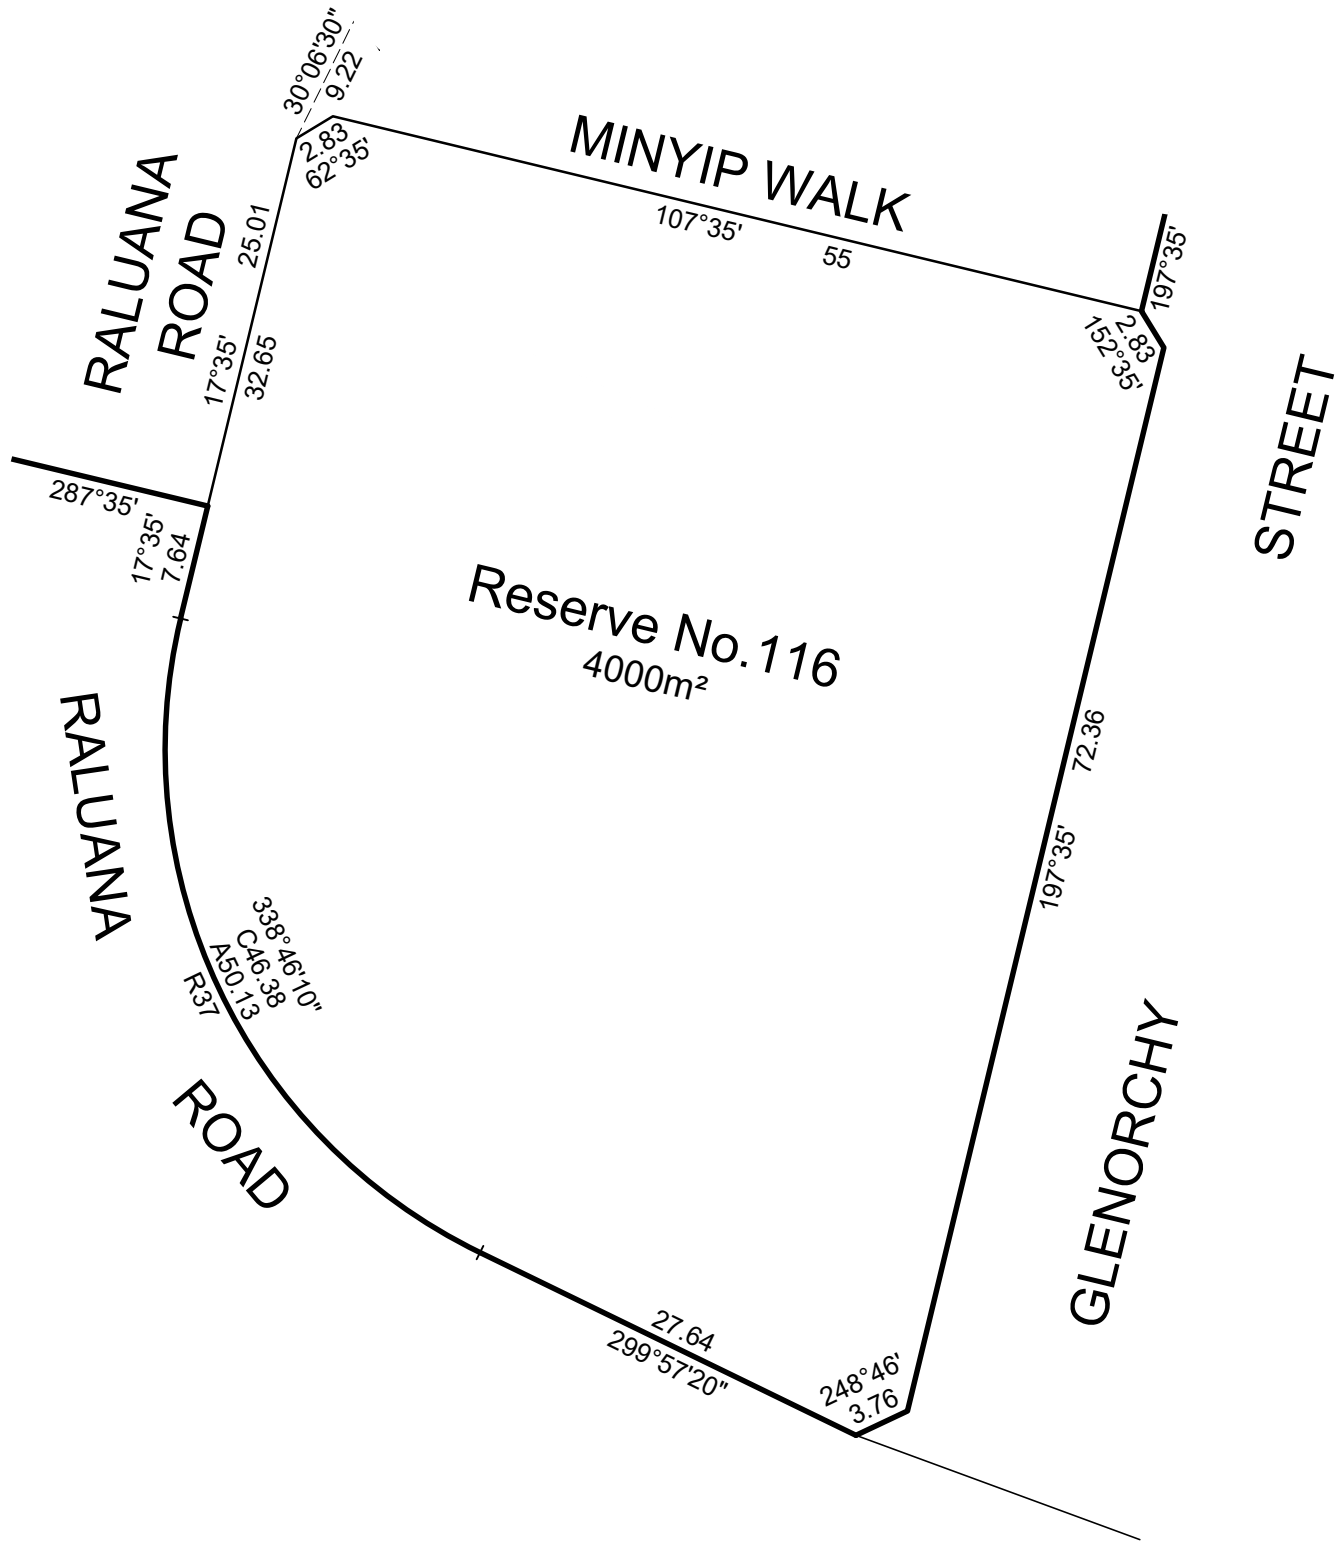

OWNERS CORPORATION SCHEDULE

PS543210K/S183

Owners Corporation No. 2 Plan No. PS543210K/S183

Land affected by Owners Corporation Lots: ALL OF THE LOTS IN THE TABLE BELOW
Common Property No.:


Limitations of Owners Corporation: UNLIMITED

Notations
NIL

Totals		
	Entitlement	Liability
This schedule	610	610
Previous stages	0	0
Overall Total	610	610

Lot Entitlement and Lot Liability

Lot	Entitlement	Liability	Lot	Entitlement	Liability	Lot	Entitlement	Liability	Lot	Entitlement	Liability
18001	10	10	18139	10	10						
18002	10	10	18140	10	10						
18003	10	10	18141	10	10						
18004	10	10	18142	10	10						
18005	10	10	18143	10	10						
18094	10	10	18144	10	10						
18095	10	10	18145	10	10						
18096	10	10	18146	10	10						
18097	10	10	18147	10	10						
18098	10	10	18148	10	10						
18099	10	10	18149	10	10						
18100	10	10									
18101	10	10									
18102	10	10									
18103	10	10									
18104	10	10									
18105	10	10									
18106	10	10									
18107	10	10									
18108	10	10									
18109	10	10									
18110	10	10									
18111	10	10									
18112	10	10									
18113	10	10									
18114	10	10									
18115	10	10									
18116	10	10									
18117	10	10									
18118	10	10									
18119	10	10									
18120	10	10									
18121	10	10									
18122	10	10									
18123	10	10									
18124	10	10									
18125	10	10									
18126	10	10									
18127	10	10									
18128	10	10									
18129	10	10									
18130	10	10									
18131	10	10									
18132	10	10									
18133	10	10									
18134	10	10									
18135	10	10									
18136	10	10									
18137	10	10									
18138	10	10									

 <p>Urban Development Built Environments Infrastructure Engineering and Project Management</p> <p>8/270 Ferntree Gully Road, Notting Hill VIC 3168 Phone: (03) 9501 2800 www.taylorsds.com.au</p>	SURVEYORS FILE REFERENCE: 09283-S18C		SHEET 1
	LEO ALEXANDER BATEMAN / VERSION No. 7		ORIGINAL SHEET SIZE: A3