


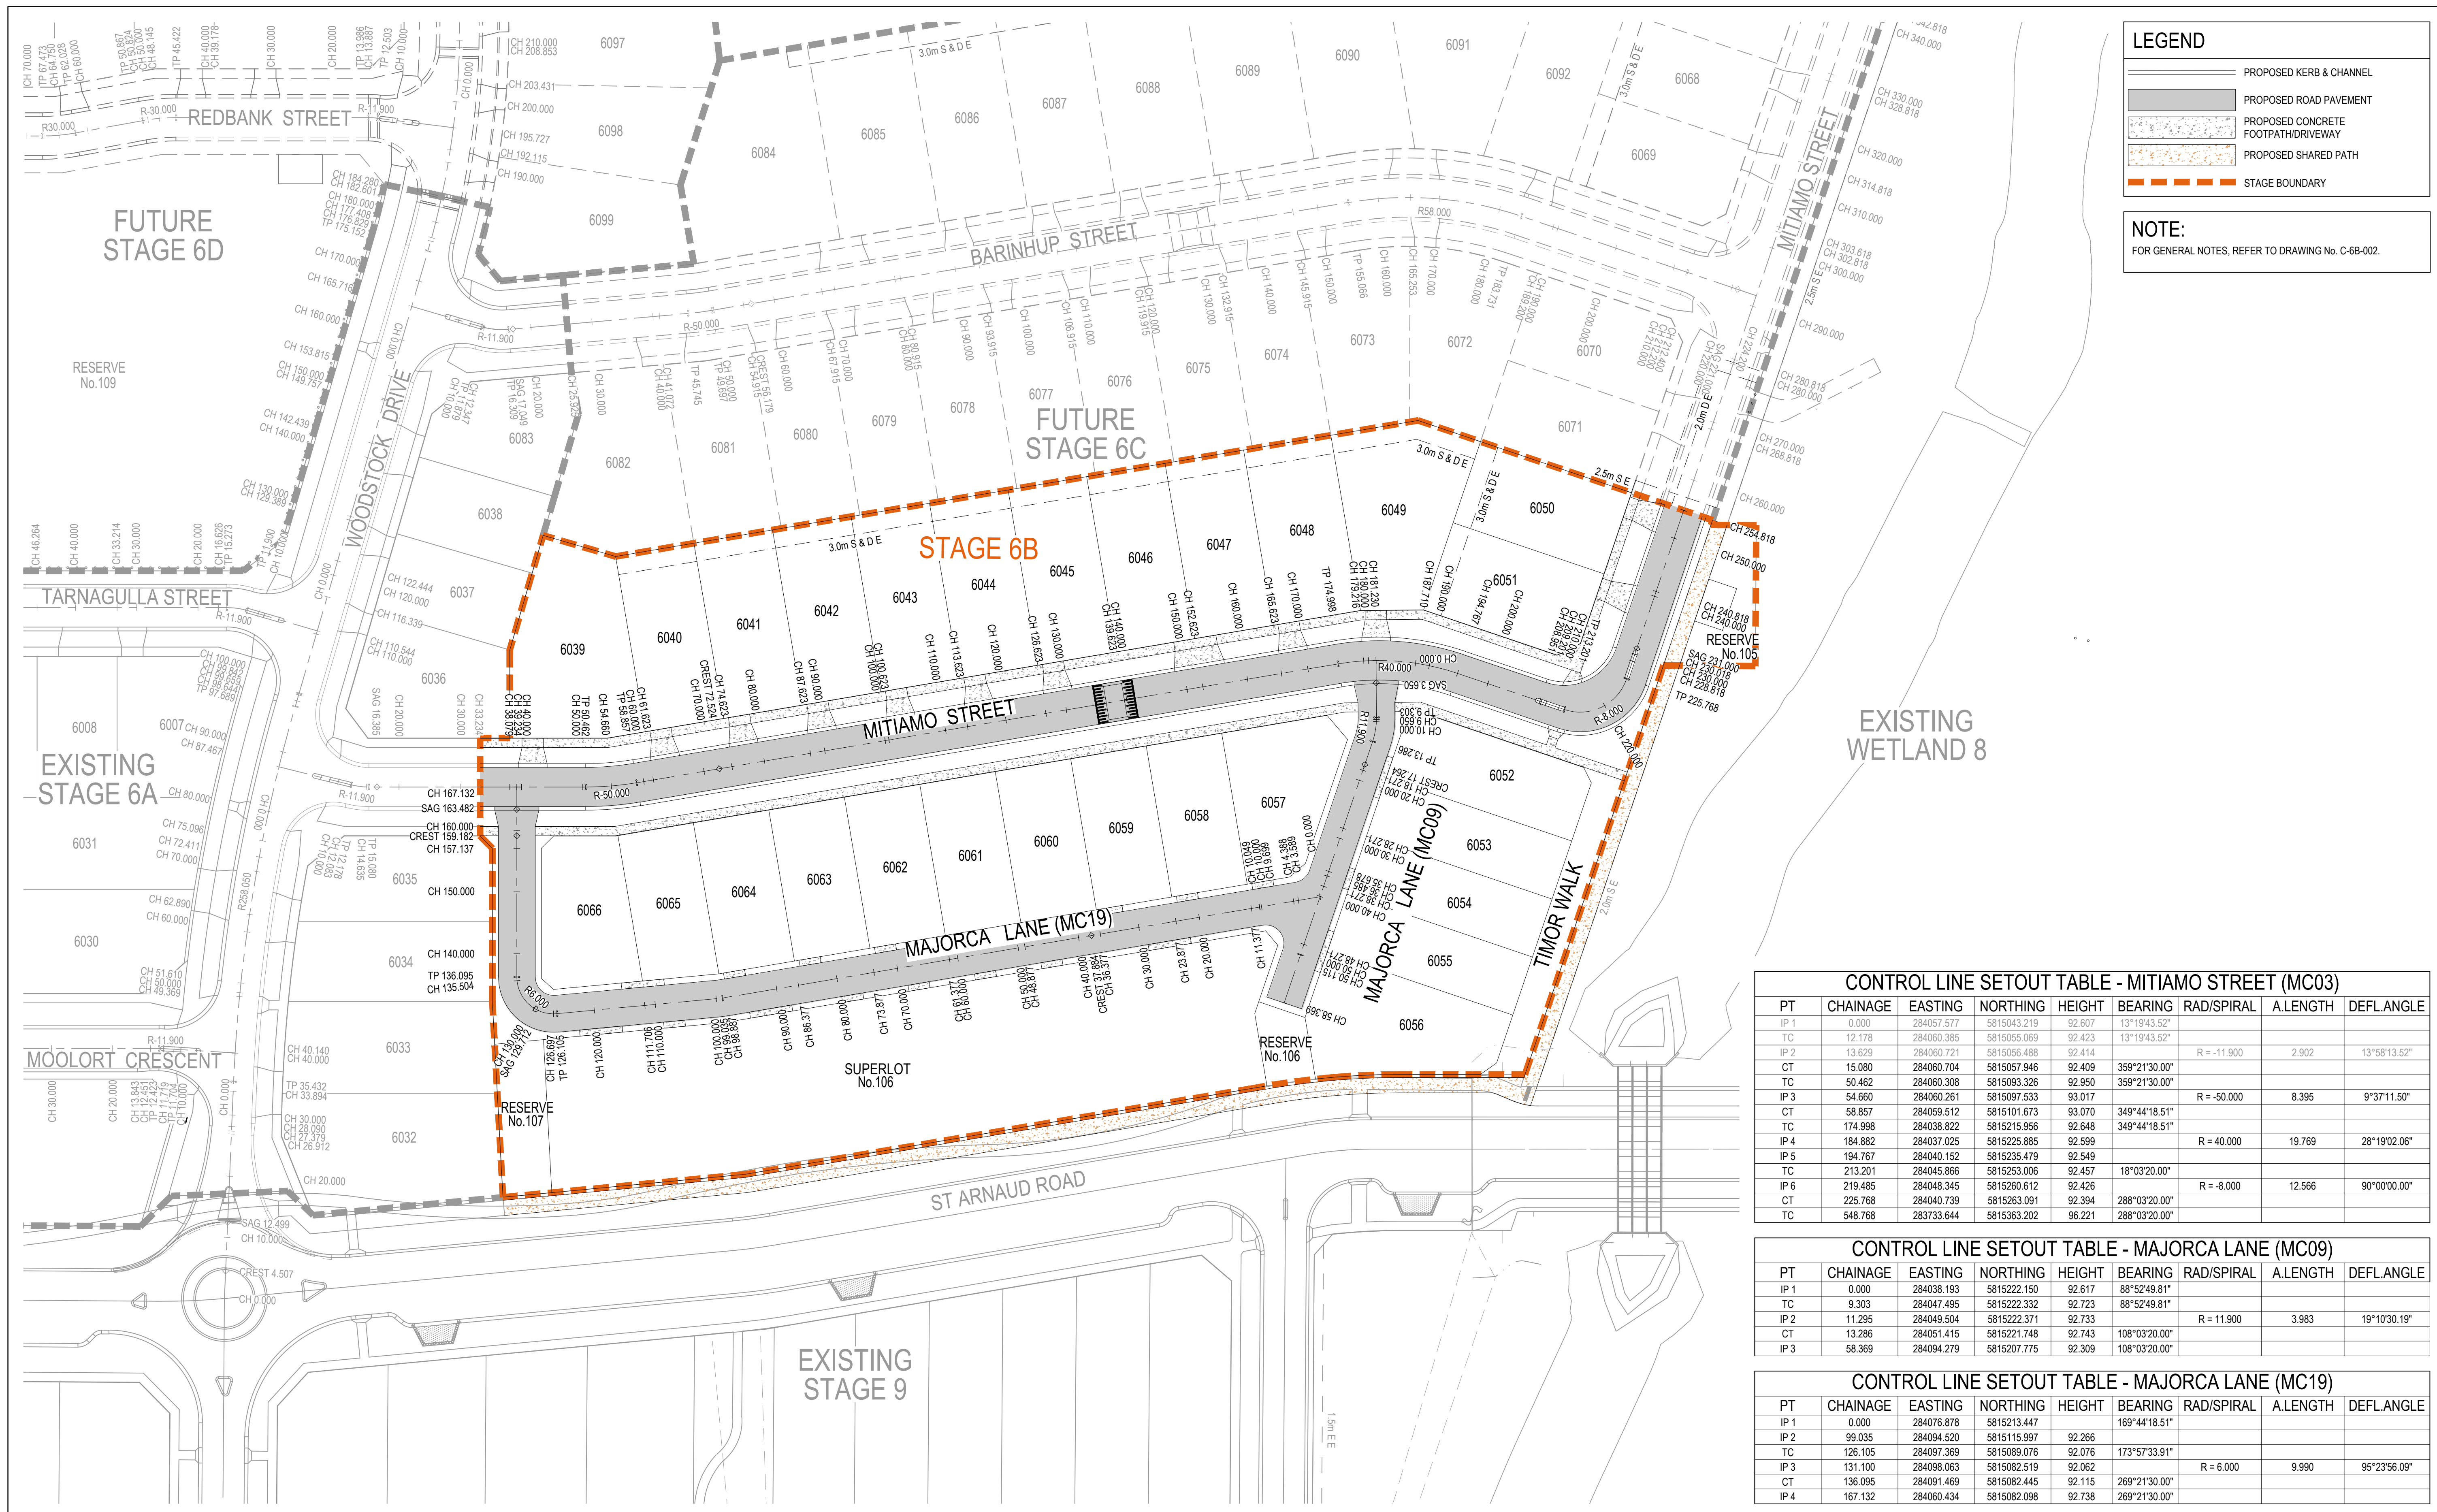


CONTROL LINE SETOUT TABLE - MITIAMO STREET (MC03)								
PT	CHAINAGE	EASTING	NORTHING	HEIGHT	BEARING	RAD/SPIRAL	A.LENGTH	DEFL.ANGLE
IP 1	0.000	284057.577	5815043.219	92.607	13°19'43.52"			
TC	12.178	284060.385	5815055.069	92.423	13°19'43.52"			
IP 2	13.629	284060.721	5815056.488	92.414		R = -11.900	2.902	13°58'13.52"
CT	15.080	284060.704	5815057.946	92.409	359°21'30.00"			
TC	50.462	284060.308	5815093.326	92.950	359°21'30.00"			
IP 3	54.660	284060.261	5815097.533	93.017		R = -50.000	8.395	9°37'11.50"
CT	58.857	284059.512	5815101.673	93.070	349°44'18.51"			
TC	174.998	284038.822	5815215.956	92.648	349°44'18.51"			
IP 4	184.882	284037.025	5815225.885	92.599		R = 40.000	19.769	28°19'02.06"
IP 5	194.767	284040.152	5815235.479	92.549				
TC	213.201	284045.866	5815253.006	92.457	18°03'20.00"			
IP 6	219.485	284048.345	5815260.612	92.426		R = -8.000	12.566	90°00'00.00"
CT	225.768	284040.739	5815263.091	92.394	288°03'20.00"			
TC	548.768	283733.644	5815363.202	96.221	288°03'20.00"			

CONTROL LINE SETOUT TABLE - MAJORCA LANE (MC09)								
PT	CHAINAGE	EASTING	NORTHING	HEIGHT	BEARING	RAD/SPIRAL	A.LENGTH	DEFL.ANGLE
IP 1	0.000	284038.193	5815222.150	92.617	88°52'49.81"			
TC	9.303	284047.495	5815222.332	92.723	88°52'49.81"			
IP 2	11.295	284049.504	5815222.371	92.733		R = 11.900	3.983	19°10'30.19"
CT	13.286	284051.415	5815221.748	92.743	108°03'20.00"			
IP 3	58.369	284094.279	5815207.775	92.309	108°03'20.00"			

PT	CHAINAGE	EASTING	NORTHING	HEIGHT	BEARING	RAD/SPIRAL	A.LENGTH	DEFL.ANGLE
IP 1	0.000	284076.878	5815213.447		169°44'18.51"			
IP 2	99.035	284094.520	5815115.997	92.266				
TC	126.105	284097.369	5815089.076	92.076	173°57'33.91"			
IP 3	131.100	284098.063	5815082.519	92.062		R = 6.000	9.990	95°23'56.09"
CT	136.095	284091.469	5815082.445	92.115	269°21'30.00"			
IT 4	167.132	284060.434	5815082.098	92.738	269°21'30.00"			

02	UPDATES TO ADDRESS COUNCIL COMMENTS	WB	ZS	JM	10.02.21
01	ISSUED TO CLIENT FOR REVIEW	WB	ZS	JM	21.10.20
Issue	Description	By	Ckd	PM	Date

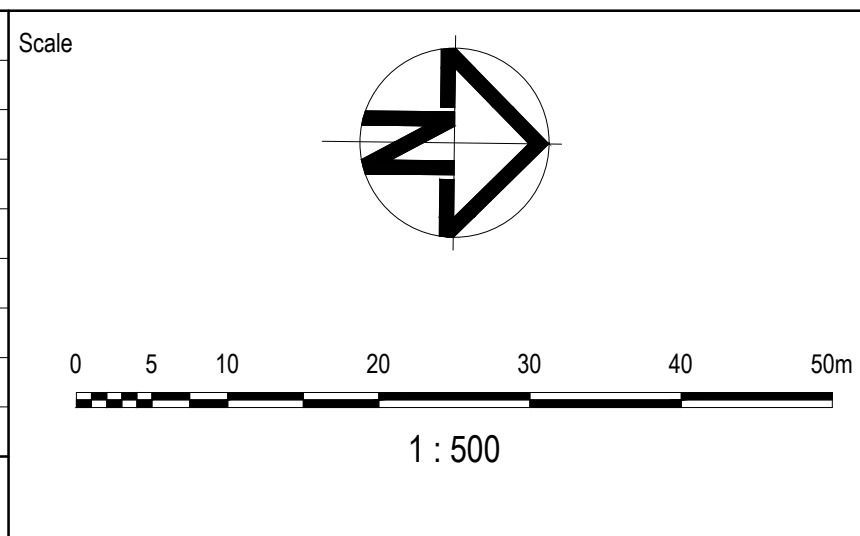

Planner

RD RobertsDay
planning·design·place

Filename C-06b-200-10029435-Setout.dwg

Client

The logo for Resimax Group, featuring the company name in white, bold, sans-serif capital letters on a red background. The word "RESIMAX" is on the top line, and "GROUP" is on the bottom line. The red background is a solid rectangle with a diagonal cut-off at the bottom-left corner.

Status			
FOR APPROVAL CONSTRUCTION SUBJECT TO APPROVAL			
Checker			
Z.STROGUSZ			
Scale	1:500	Original Issue Signatures	
Original Size	A1	Drawn	
		W.BUMAGAT	
Designed	K.ANGELES		
Height Datum	AHD	Project Manager	
		J.MUNRO	
Grid	MGA	(C) Copyright reserved	

Project	EYNESBURY TOWNSHIP STAGE 6B
Title	SETOUT PLAN



ARCADIS

ARCADIS Australia Pacific Pty Limited
 Level 32, 140 William Street
 Melbourne VIC 3000
 ABN 76 104 485 289
 Tel No: +61 3 8623 4000
www.arcadis.com

Drawing No.	Project No.	Issue
C-06B-200	10029435	02

