


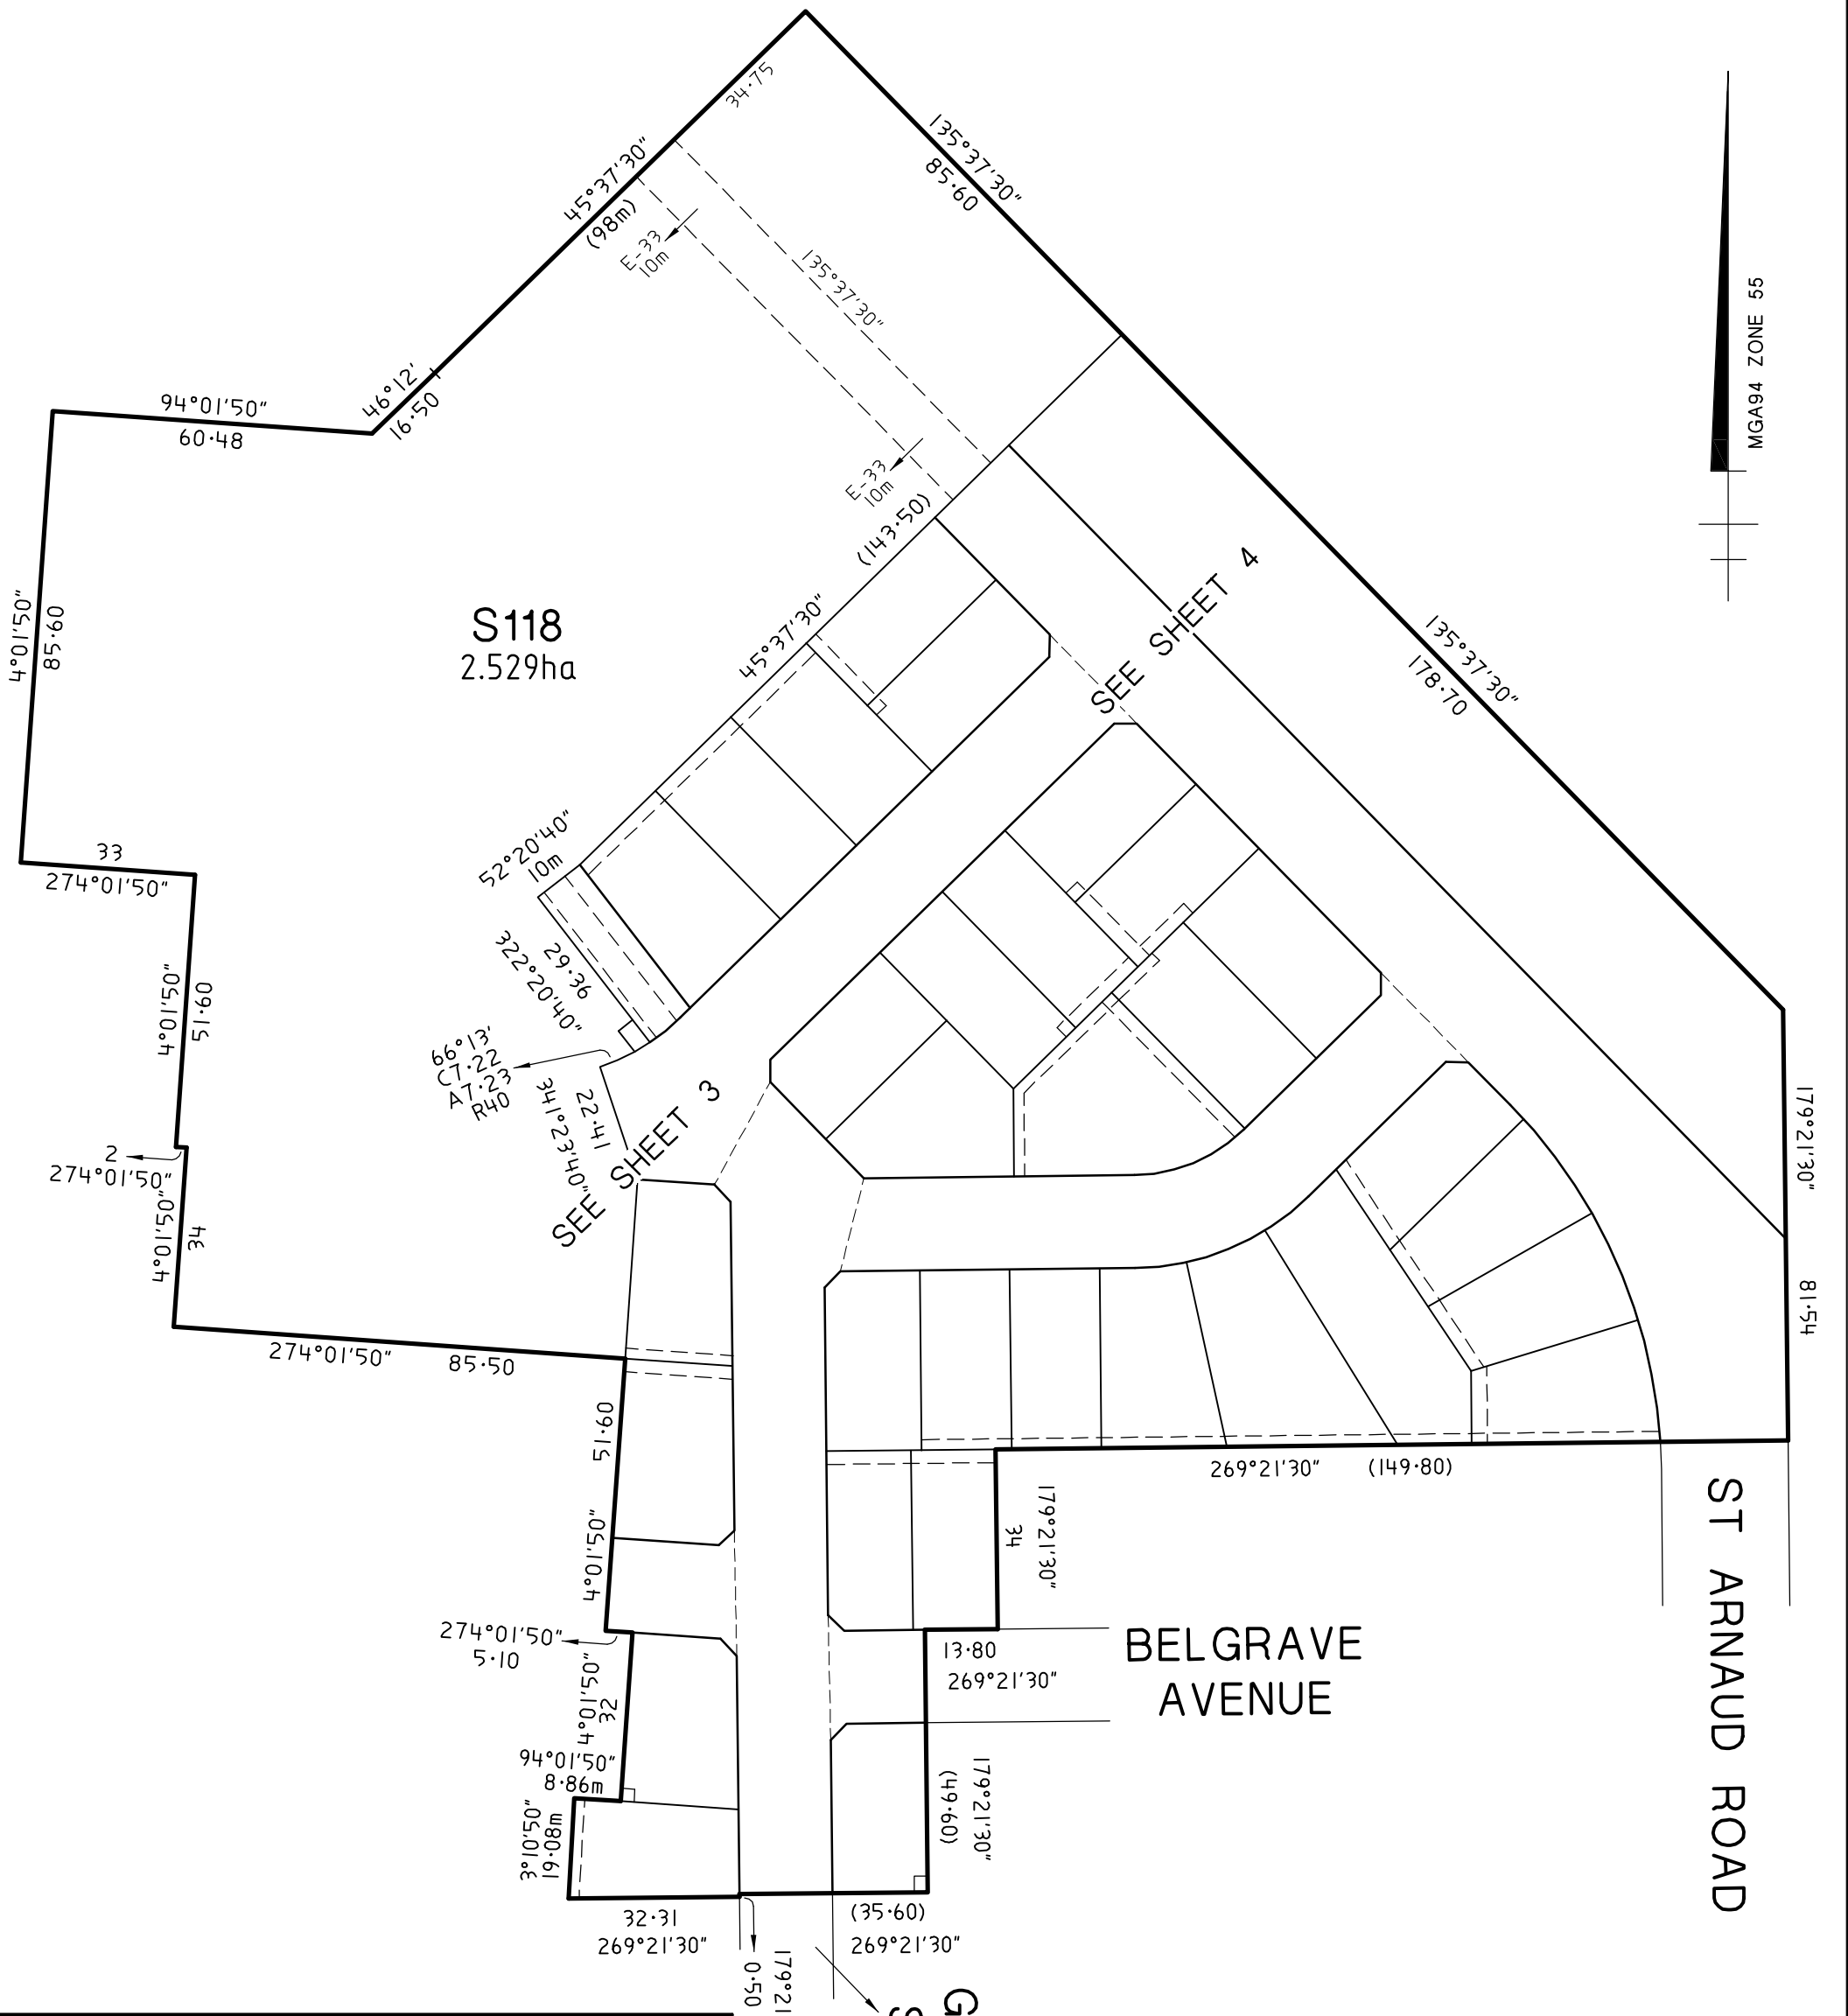

# PLAN OF SUBDIVISION

STAGE NO.  
112

Plan Number  
**PS543210K**



# TAYLORS

Urban Development | Built Environments | Infrastructure  
 T: 61 3 9501 2800 | E: tds@taylorstds.com.au | W: [taylorstds.com.au](http://taylorstds.com.au)  
 Taylors Development Strategists - ABN 48 042 392 373

ORIGINAL	SCALE
SCALE	SHEET SIZE
1:1250	A3
12.5 0 12.5 25 37.5 50 LENGTHS ARE IN METRES	

LICENSED SURVEYOR :  
 Signature ..... Date / /  
 REF. **9283-11AW2** VERSION 13

Sheet 2  
 Date / /  
 Council Delegate Signature

# PLAN OF SUBDIVISION

STAGE NO.  
112

Plan Number  
**PS543210K**


SEE SHEET 2

S118

SEE SHEET 2

SEE SHEET 4

MGA94 ZONE 55

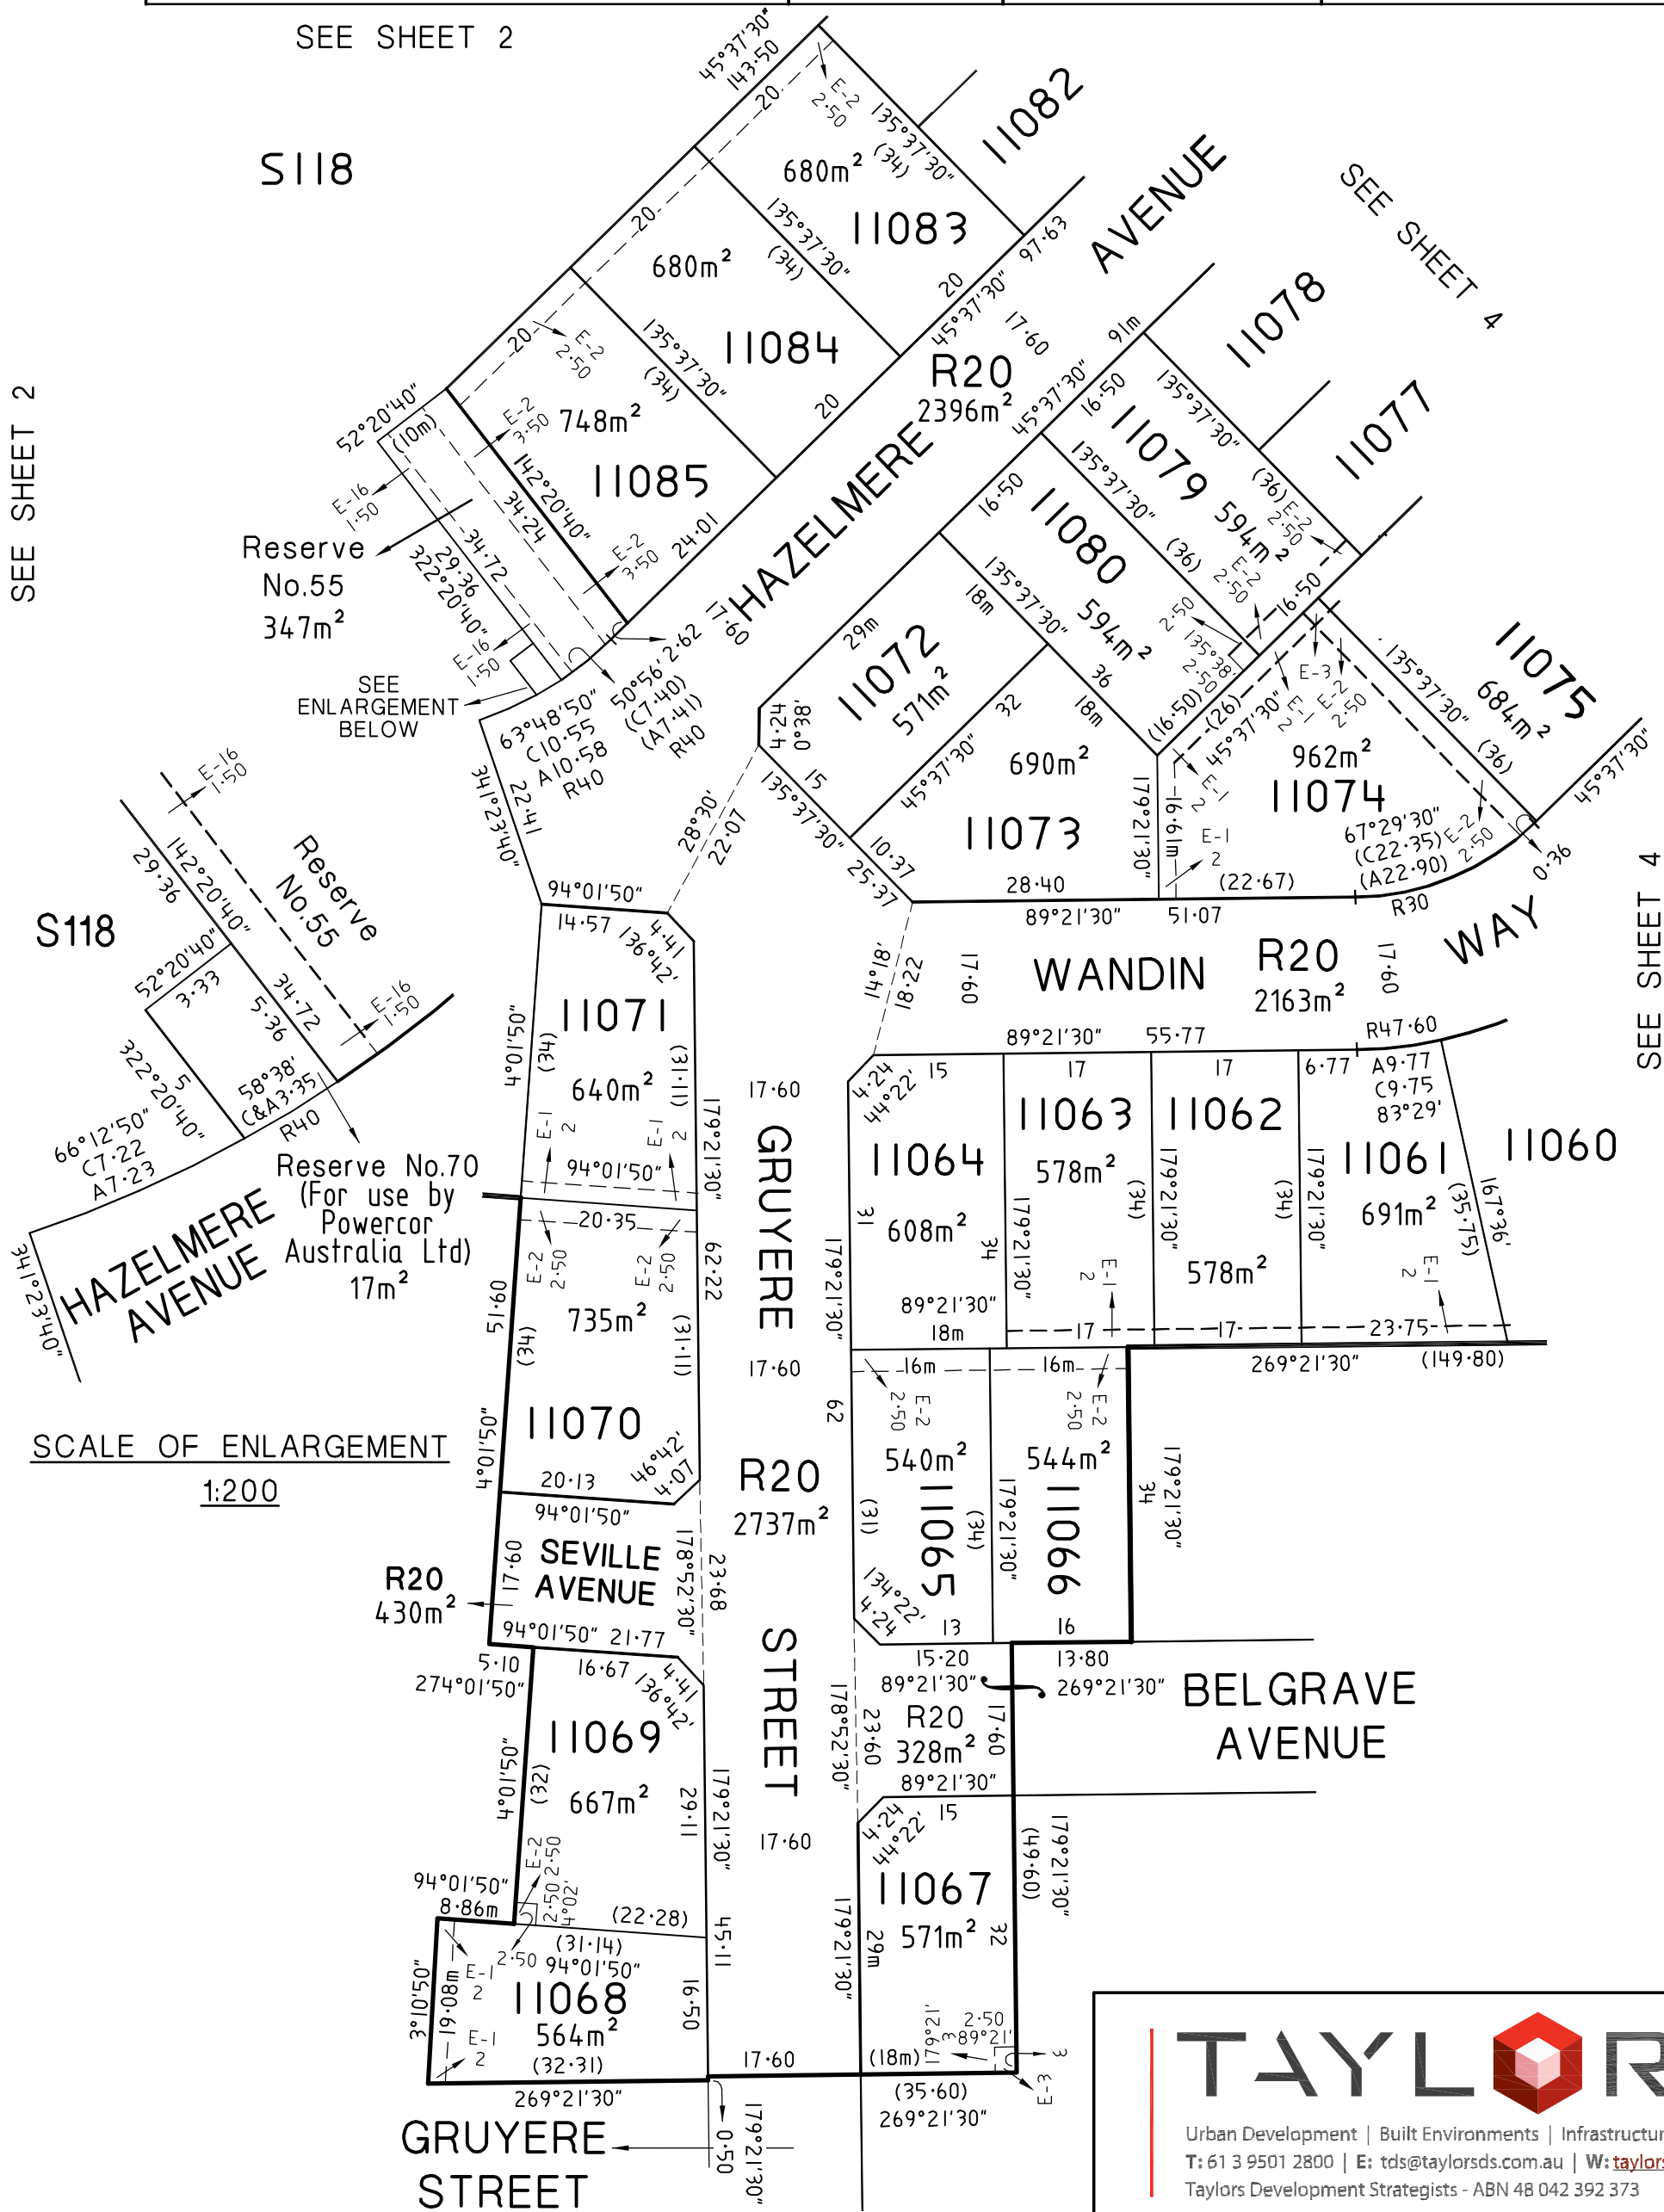

SCALE OF ENLARGEMENT  
1:200

## TAYLORS


Urban Development | Built Environments | Infrastructure  
T: 61 3 9501 2800 | E: tds@taylorsds.com.au | W: [taylorsds.com.au](http://taylorsds.com.au)  
Taylors Development Strategists - ABN 48 042 392 373

ORIGINAL		SCALE		LICENSED SURVEYOR :		Sheet 3		
SCALE	SHEET SIZE	7.5	0	7.5	15	22.5	30	
1:750	A3	LENGTHS ARE IN METRES						.....
		SIGNATURE .....		Date / /		Date / /		
		REF. 9283-11AW2		VERSION 13		Council Delegate Signature		


**PLAN OF SUBDIVISION**

STAGE NO.  
112

Plan Number  
**PS543210K**

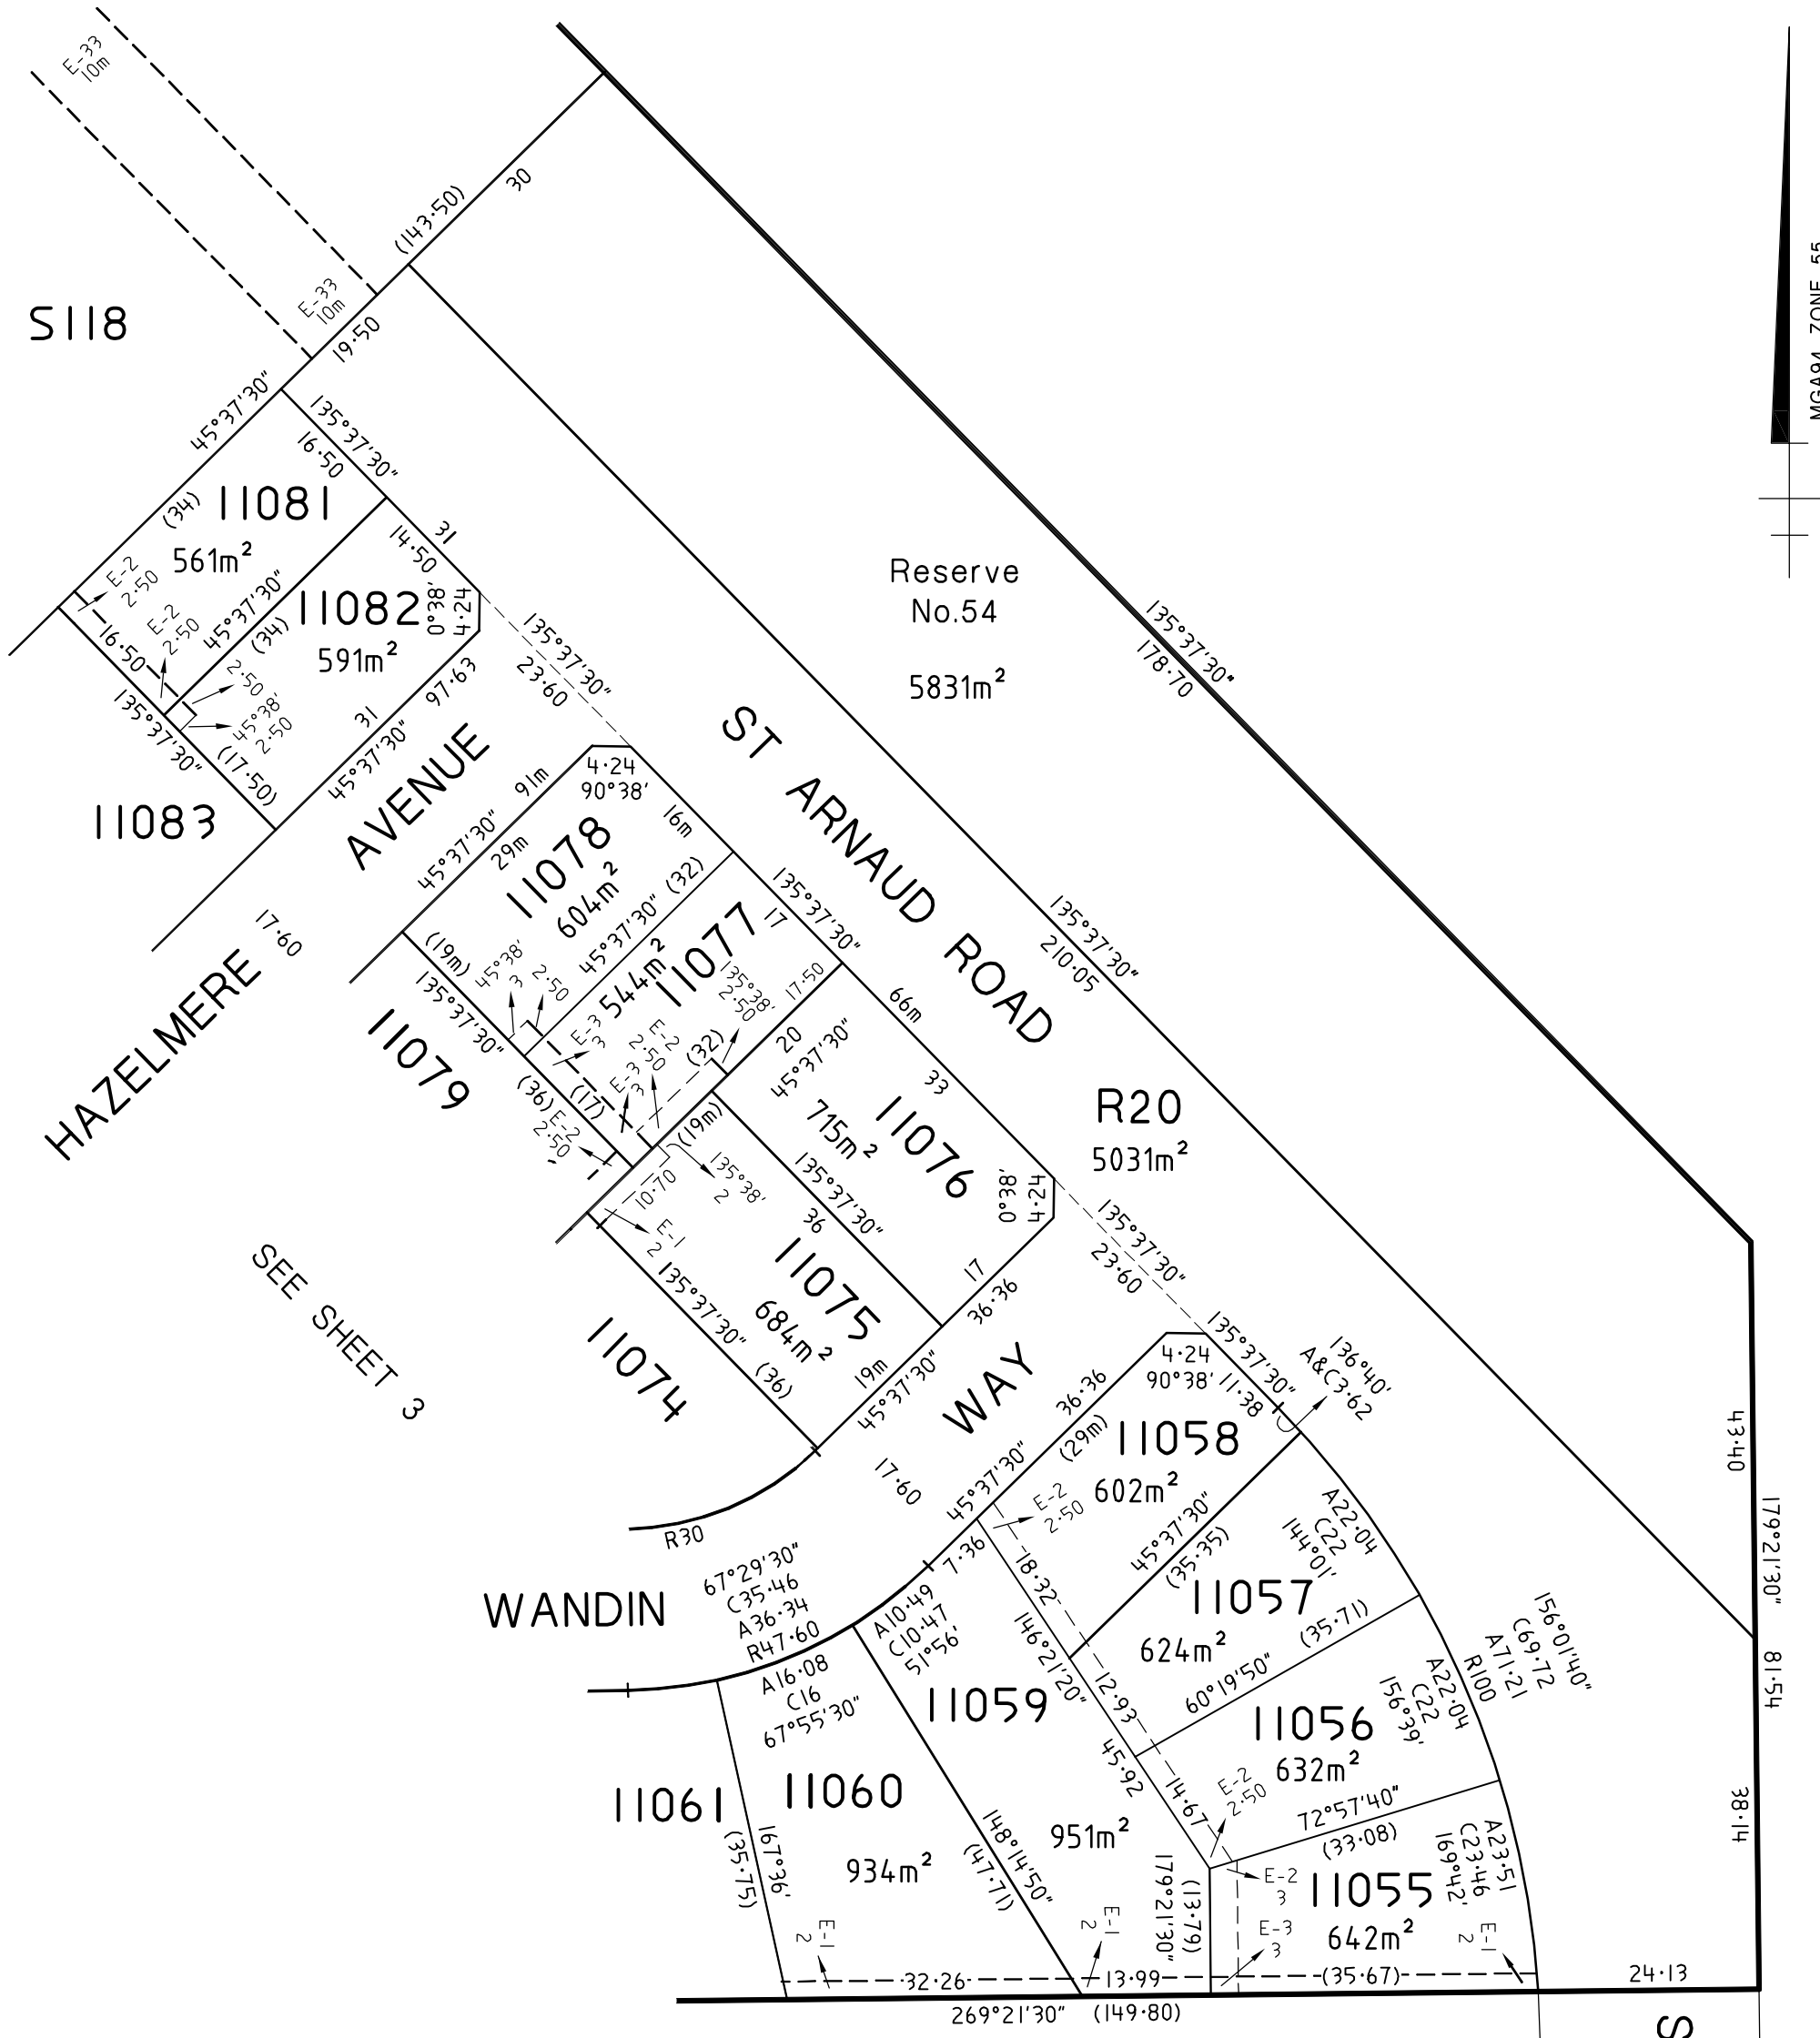

SEE SHEET 3

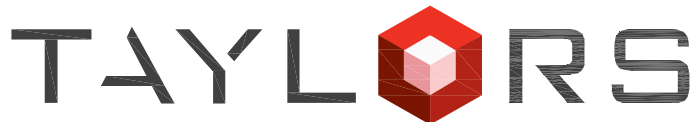

Urban Development | Built Environments | Infrastructure  
 T: 61 3 9501 2800 | E: tds@taylorsds.com.au | W: [taylorsds.com.au](http://taylorsds.com.au)  
 Taylors Development Strategists - ABN 48 042 392 373

ORIGINAL	SCALE
SCALE	SHEET SIZE
1:750	A3
LENGTHS ARE IN METRES	

LICENSED SURVEYOR :

Signature ..... Date / /

REF. **9283-11AW2** VERSION 13

Sheet 4

.....

Date / /

Council Delegate Signature

**OWNERS CORPORATION  
SCHEDULE**

STAGE NO.  
112

Plan Number  
**PS543210K**

Owners Corporation 2 Plan No. PS543210K

Land affected by Owners Corporation: Lots 11055 to 11085

Limitations of Owners Corporation: UNLIMITED

Notations NIL

**Lot Entitlement and Lot Liability**

Lot	Entitlement	Liability	Lot	Entitlement	Liability	Lot	Entitlement	Liability
11055	10	10						
11056	10	10						
11057	10	10						
11058	10	10						
11059	10	10						
11060	10	10						
11061	10	10						
11062	10	10						
11063	10	10						
11064	10	10						
11065	10	10						
11066	10	10						
11067	10	10						
11068	10	10						
11069	10	10						
11070	10	10						
11071	10	10						
11072	10	10						
11073	10	10						
11074	10	10						
11075	10	10						
11076	10	10						
11077	10	10						
11078	10	10						
11079	10	10						
11080	10	10						
11081	10	10						
11082	10	10						
11083	10	10						
11084	10	10						
11085	10	10						
<b>TOTAL</b>	<b>310</b>	<b>310</b>						<b>0</b>

Sheet 5



LICENSED SURVEYOR :

Signature ..... Date / /

REF. 9283-11AW2 VERSION 13

.....  
Date / /

Council Delegate Signature

Original sheet size A3