


LEGEND

- PROPOSED STAGE BOUNDARY
- 5.0 PROPOSED DESIGN CONTOURS
- PROPOSED KERB & CHANNEL
- FALL OF ALLOTMENT
- DIRECTION OF OVERLAND FLOW
- SWD PROPOSED STORMWATER DRAINAGE
- PROPOSED SEWERAGE RETICULATION
- PROPOSED WATER RETICULATION
- PROPOSED RECYCLED WATER RETICULATION
- PROPOSED ELECTRICITY UNDER GROUND
- PROPOSED COMMUNICATIONS
- PROPOSED GAS RETICULATION
- PROPOSED DRAINAGE INLET
- PROPOSED SEWER MANHOLE
- PROPOSED CONCRETE FOOTPATH/DRIVEWAY
- PROPOSED GAS / CLASS A / POTABLE WATER HOUSE CONNECTION
- BOLLARD
- FINISHED RIDGE LEVEL
- FINISHED SURFACE LEVEL
- EXISTING SURFACE LEVEL
- PROPOSED RIDGE LINE
- CUT (> 0.3m)
- FILL (> 0.3m)
- EXISTING STAGE BOUNDARY
- 5.0 EXISTING SURFACE CONTOURS
- EXISTING STORMWATER DRAINAGE
- EXISTING SEWER RETICULATION
- EXISTING WATER RETICULATION
- EXISTING RECYCLED WATER RETICULATION
- EXISTING ELECTRICITY UNDER GROUND
- EXISTING COMMUNICATIONS
- EXISTING GAS RETICULATION
- EXISTING SWALE
- FUTURE STORMWATER DRAINAGE
- FUTURE SEWER RETICULATION
- EXISTING TREES TO BE RETAINED
- EXISTING TREES TO BE REMOVED

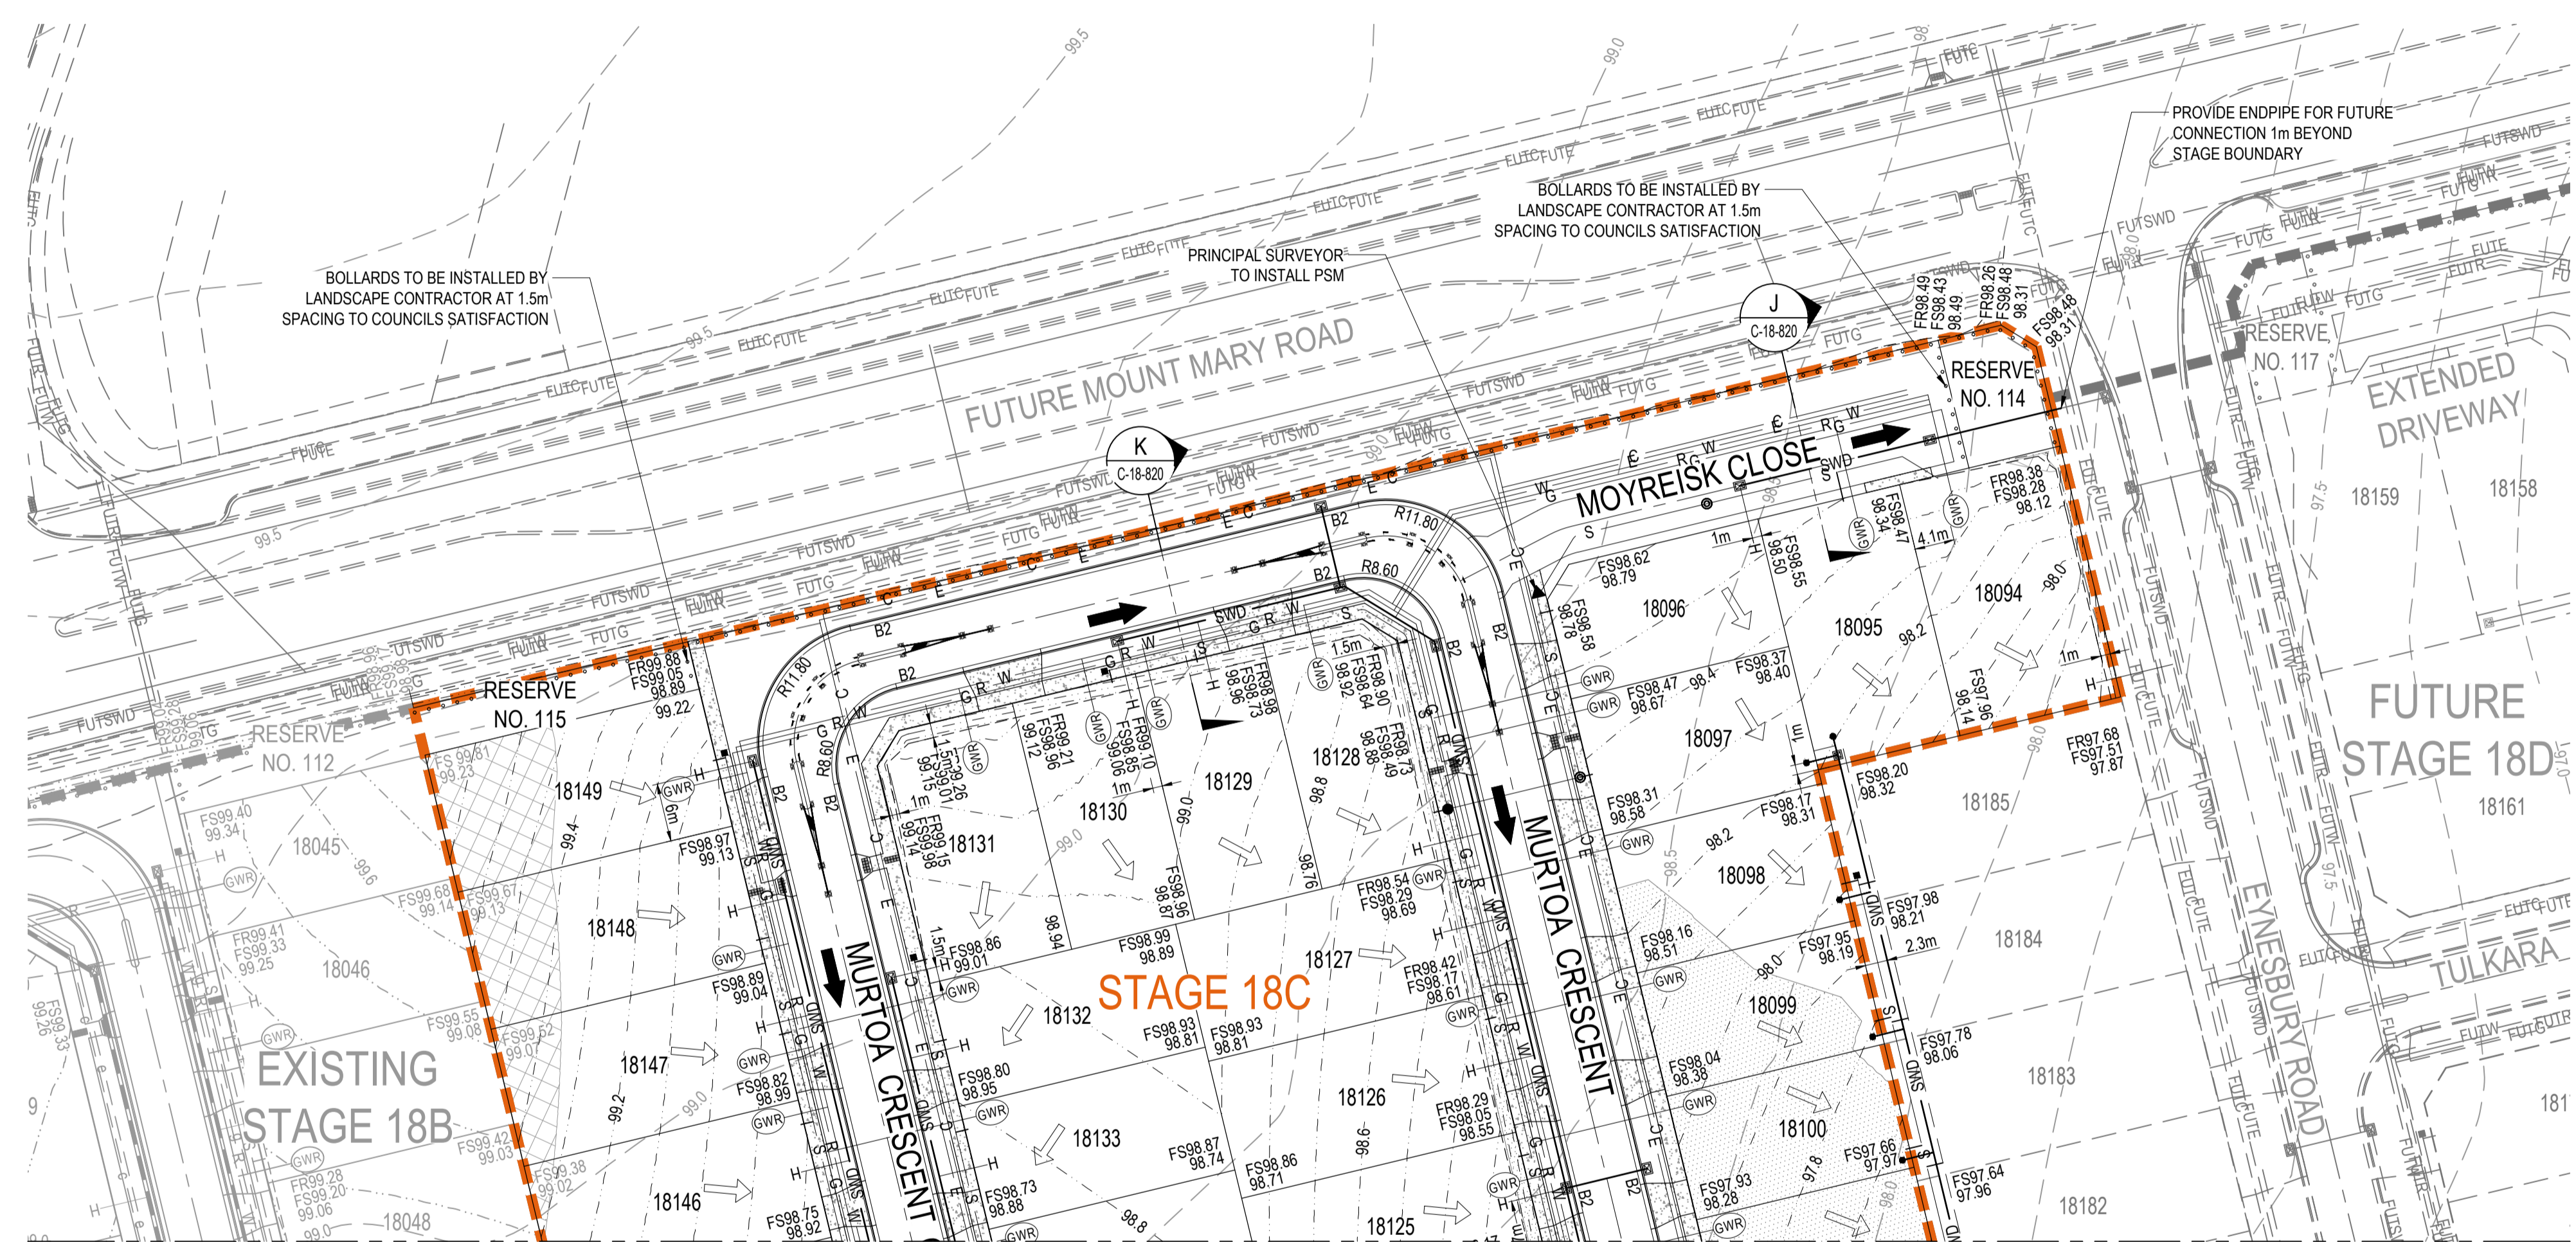


NOTES:
 1. PROPOSED SURFACE LEVELS SHOWN ARE SUBJECT TO CHANGE UPON DETAILED DESIGN.

ROAD NAME	ROAD CLASSIFICATION	RESERVE WIDTH (m)	ROAD WIDTH			KERB TYPE		VERGE WIDTH(m)	
			LIP to LIP	INV to INV	BACK to BACK	NTH/WEST	STH/EAST	NTH/WEST	STH/EAST
RALUANA ROAD (LOTS 18109-SUPERLOT S188)	AS2	16.00	6.40	7.30	7.60	B2	B2	4.35	4.35
RALUANA ROAD (RESERVE No. 116)	AS2	14.00	6.40	7.30	7.60	B2	B2	4.35	2.35
EYNESBURY ROAD	AS2	20.60	6.40	7.30	7.60	B2	B2	6.50	6.50
MOYREISK CLOSE	AL	13.50	5.50	-	-	-	-	7.00	1.00
MURTOA CRESCENT (LOTS 18121-18127 & 18132-18138)	AS1	16.00	6.40	7.30	7.60	B2	B2	4.35	4.35
MURTOA CRESCENT (LOTS 18128-18131)	AS1	14.00	6.40	7.30	7.60	B2	B2	2.35	4.35
CALLAWADDA DRIVE	AS1	16.00	6.40	7.30	7.60	B2	B2	4.35	4.35

ROAD NAME	GAS		RECYCLED WATER		WATER		TELECOMMS		ELEC.	
	SIDE	OFFSET (m)	SIDE	OFFSET (m)	SIDE	OFFSET (m)	SIDE	OFFSET (m)	SIDE	OFFSET (m)
RALUANA ROAD (LOTS 18109 - SUPERLOT S188)	E	1.80	E	2.30	E	2.80	W	2.50	W	3.00
RALUANA ROAD (RESERVE No. 116)	W	1.80	W	2.30	W	2.80	E	0.50	E	1.00
EYNESBURY ROAD	N	1.80	N	2.30	N	2.80	S	2.20	S	2.80
MOYREISK CLOSE	W	6.20	W	5.70	W	5.20	W	4.20	W	4.70
MURTOA CRESCENT (LOTS 18121-18127 & 18132-18138)	S	1.80	S	2.30	S	2.80	N	1.80	N	2.30
MURTOA CRESCENT (LOTS 18128-18131)	E	1.80	E	2.30	E	2.80	W	0.50	W	1.00
CALLAWADDA DRIVE	W	1.80	W	2.30	W	2.80	E	1.80	E	2.30

Issue	Description	By	Ckd	PM	Date
01	ISSUED FOR COUNCIL APPROVAL	CM	ZS	JM	15.02.22

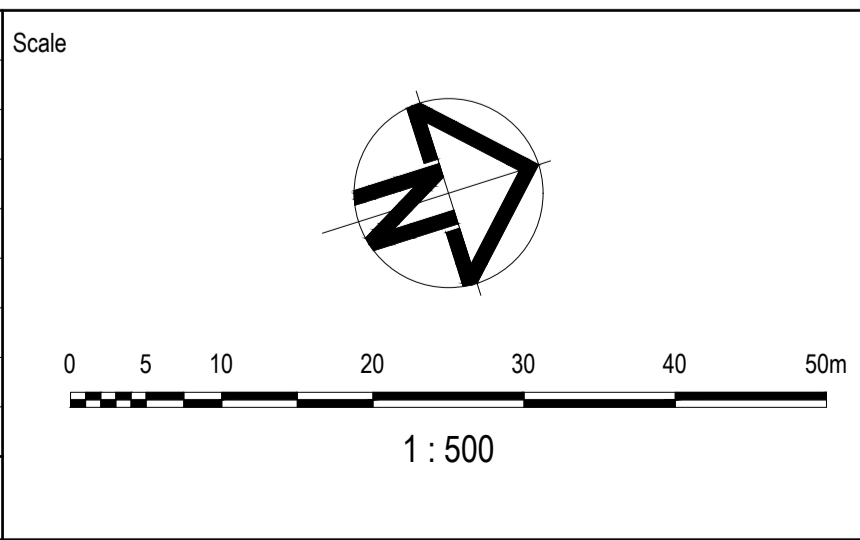

Planner

Filename C-18C-801-10029435-FunctionalLayoutPlans.dwg

Client

Status: **FOR APPROVAL**
NOT TO BE USED FOR CONSTRUCTION

Checker: Z.STROGUSZ

Scales: 1:500

Original Issue Signatures

Original Size: A1

Height Datum: AHD

Grid: MGA

© Copyright reserved

Project: EYNESBURY TOWNSHIP STAGE 18C

Title: FUNCTIONAL LAYOUT PLAN SHEET 2 OF 2

Arcadis Australia Pacific Pty Limited
 Level 32, 140 William Street
 Melbourne VIC 3000
 ABN 76 104 485 289
 Tel No: +61 3 8623 4000
 www.arcadis.com

Drawing No. C-18C-802 Project No. 10029435 Issue 01